
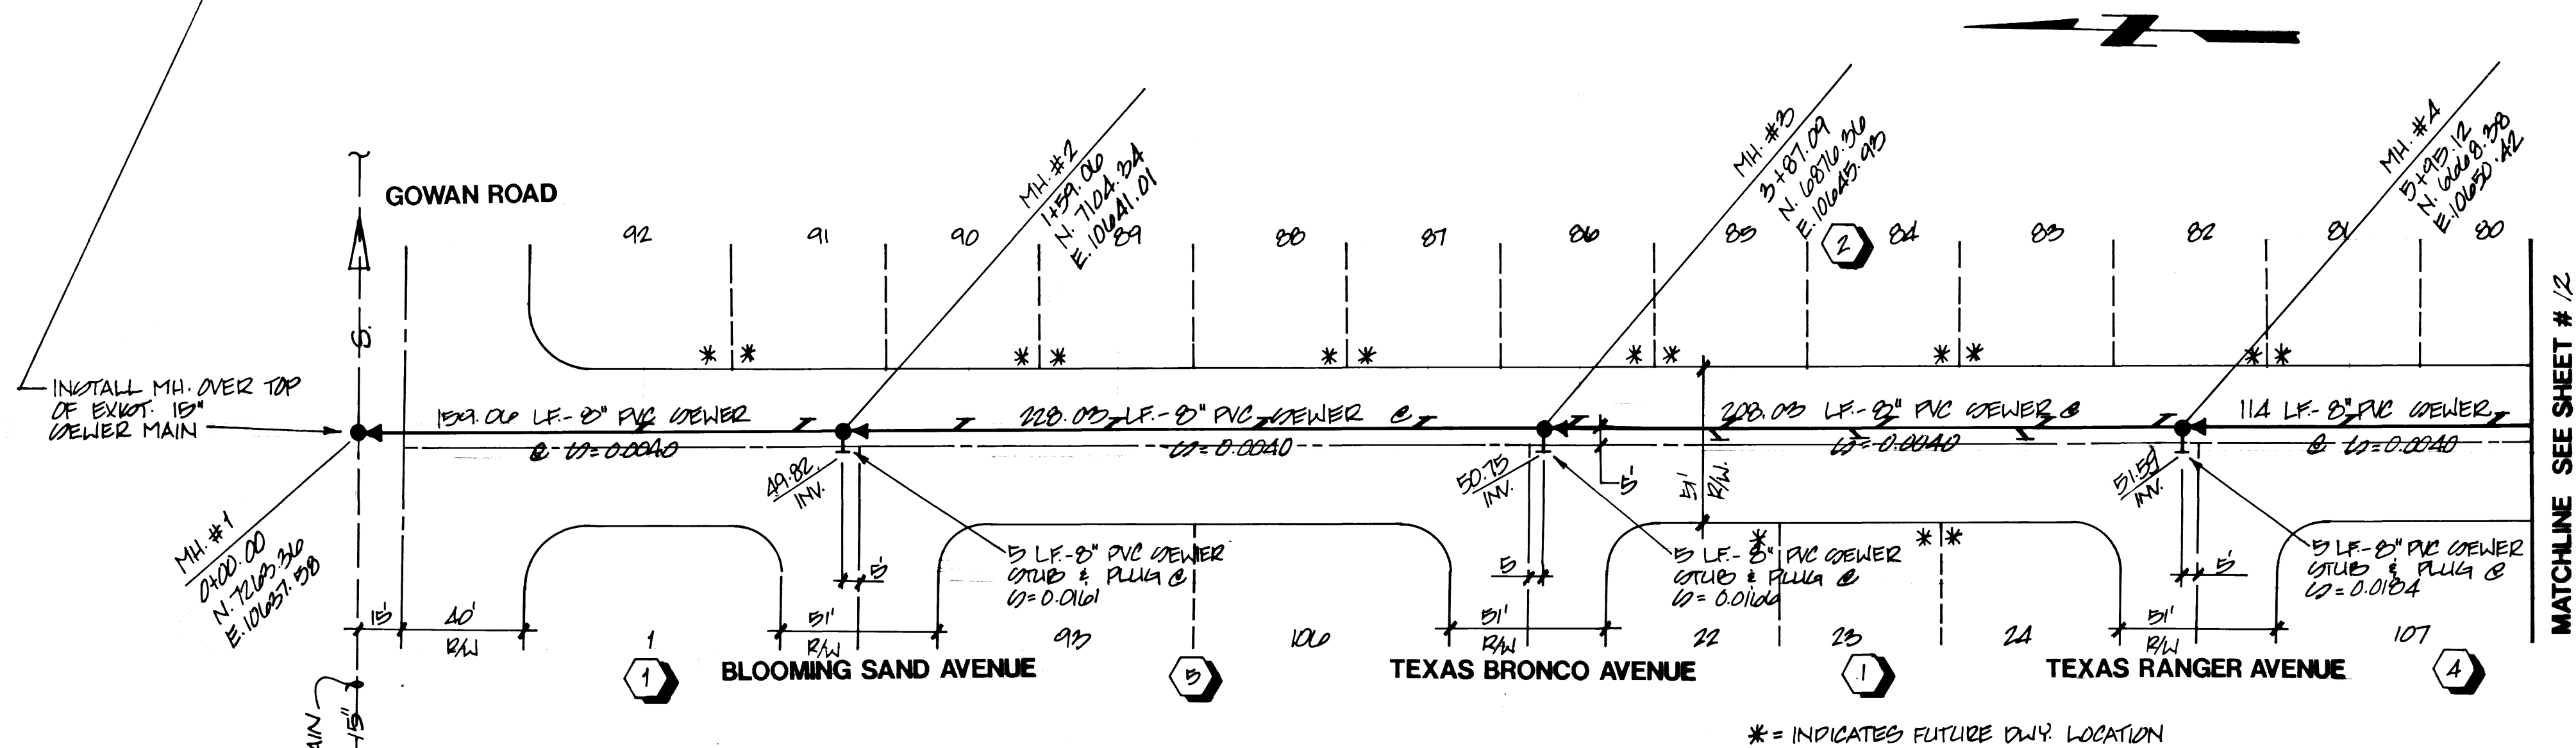


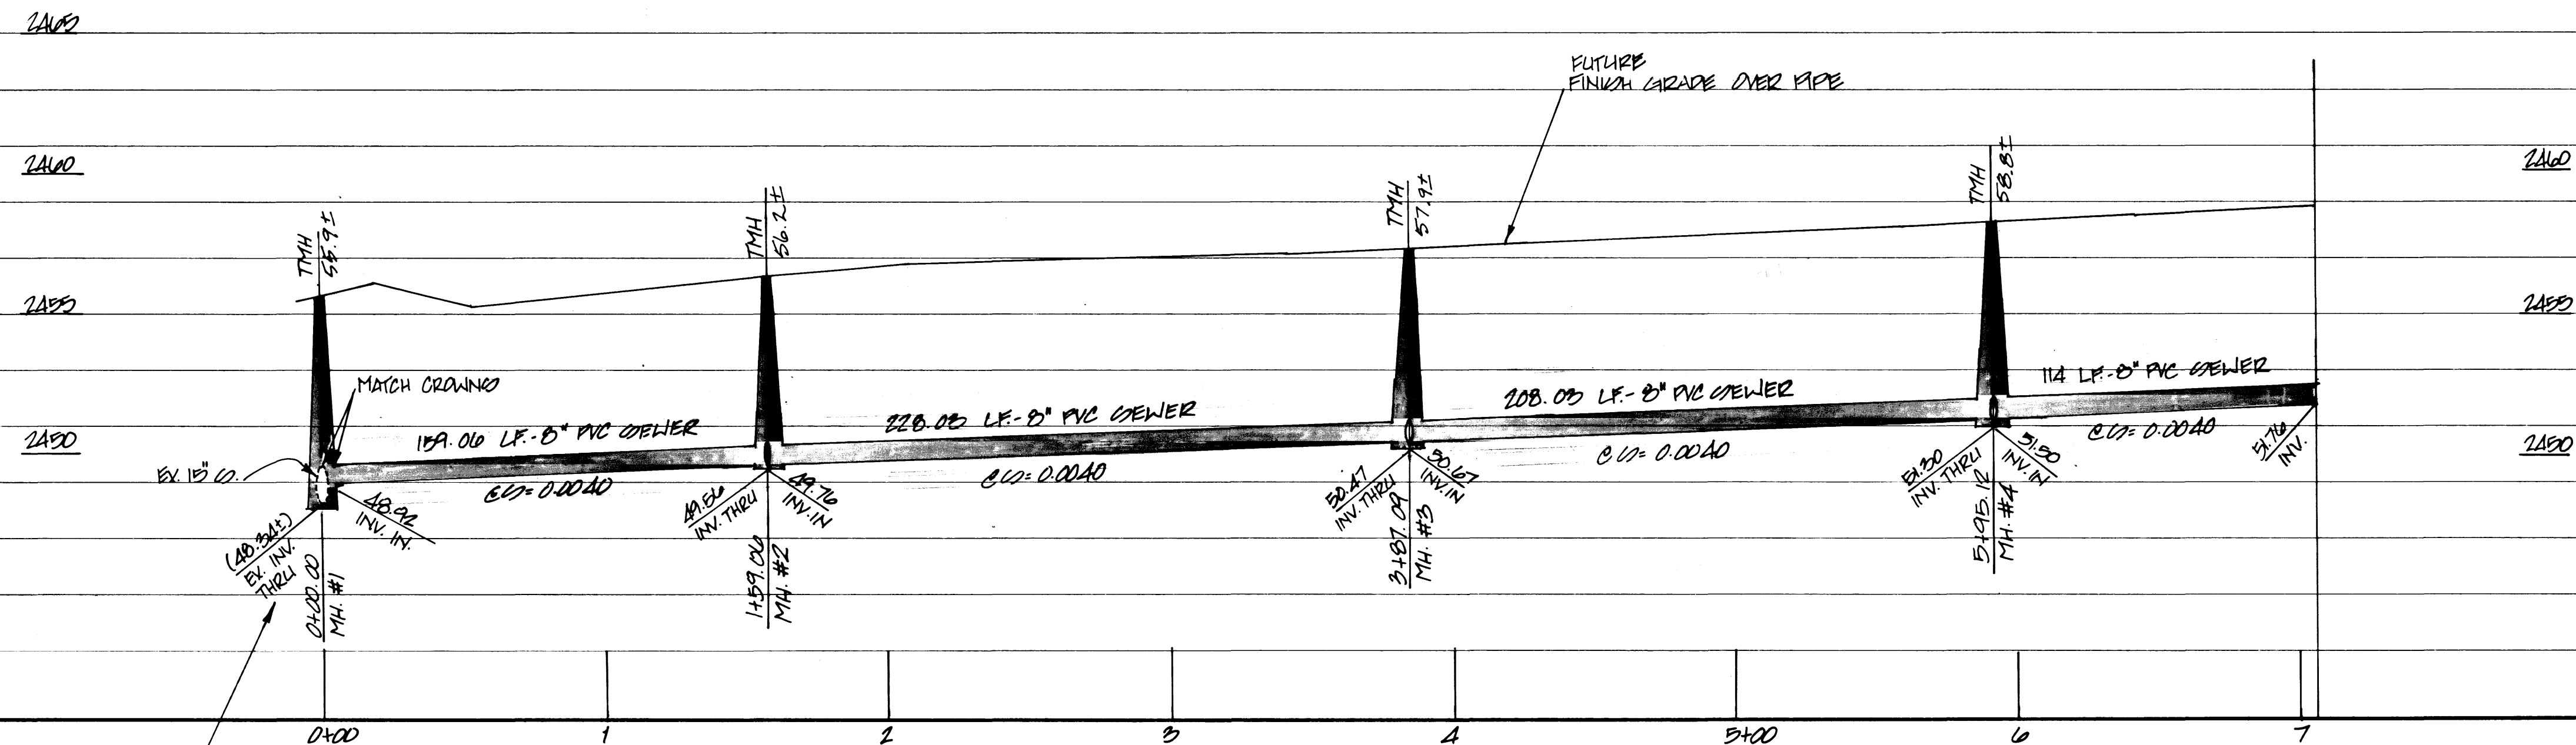

NOTE:  
CONTRACTOR TO VERIFY HORIZONTAL  
AND VERTICAL ALIGNMENT OF EXISTING  
UTILITIES AND TO NOTIFY THE  
ENGINEER IMMEDIATELY OF ANY  
DISCREPANCIES PRIOR TO CONSTRUCTION.

## PRAIRIE MEADOW STREET

OFFSITE SEWER QUANTITIES (LINES 11 THRU 12)

8" SEWER MAIN 1,146 LF.  
24" MANHOLE 6 EA.  
WYE 24 EA.

### BENCHMARK

BM # 0100017NES  
2 X 2 PLATE, SW CORNER CHEYENNE AND  
RAMPART.  
ELEVATION = 2448.33

23050


AMERICAN WEST HOMES, INC.  
CITY OF LAS VEGAS, NEVADA

vtm nevada

CONSULTING ENGINEERS • PLANNERS • LAND SURVEYORS  
2727 SOUTH RAINBOW BOULEVARD  
LAS VEGAS, NEVADA 89102-5148 PHONE (702) 873-7550 FAX (702) 362-2597

OFFSITE SEWER PLAN & PROFILE

PRAIRIE MEADOW STREET  
AMERICAN WEST VILLAGE  
UNIT 2

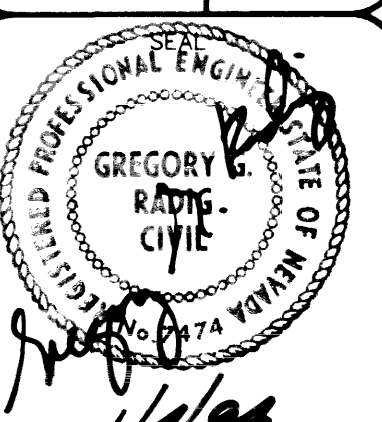

WO NO. 4490-1  
BY DLE, WJR  
DATE DEC, 93  
SCALE HORIZ. = 1" = 40'  
VERT. = 1" = 1'  
SHEET 11 OF 13 SHEETS

11-14-142

3074-4325-1