
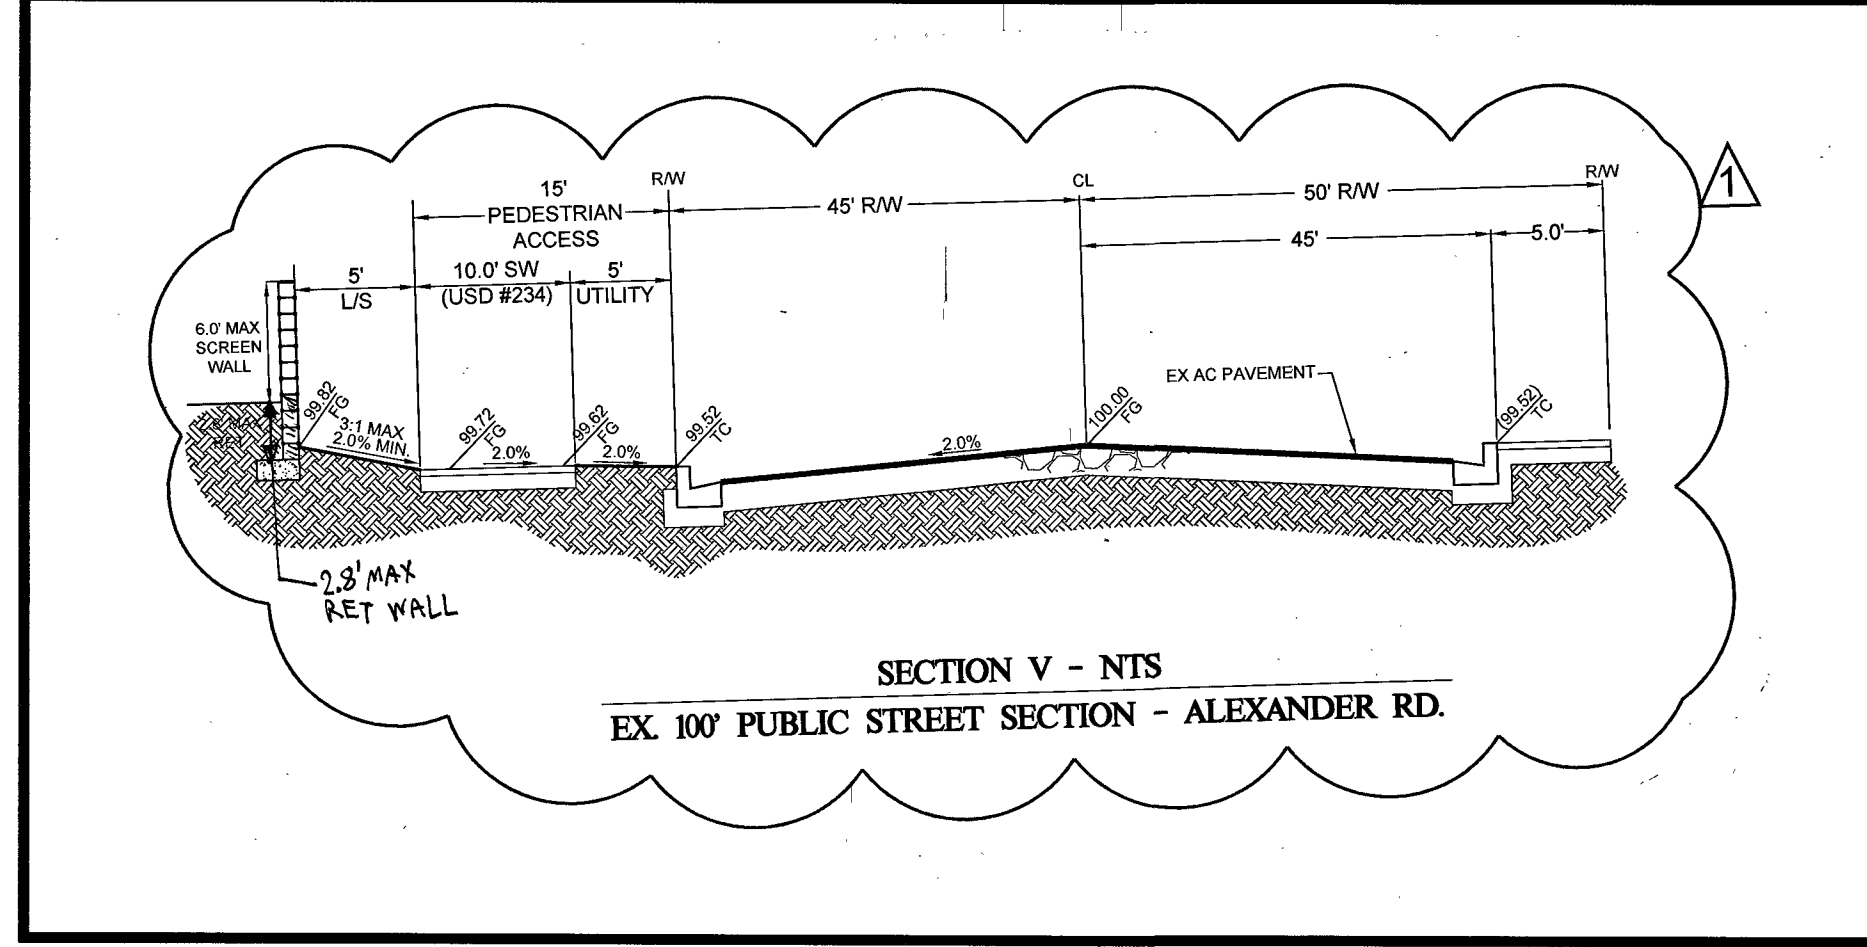
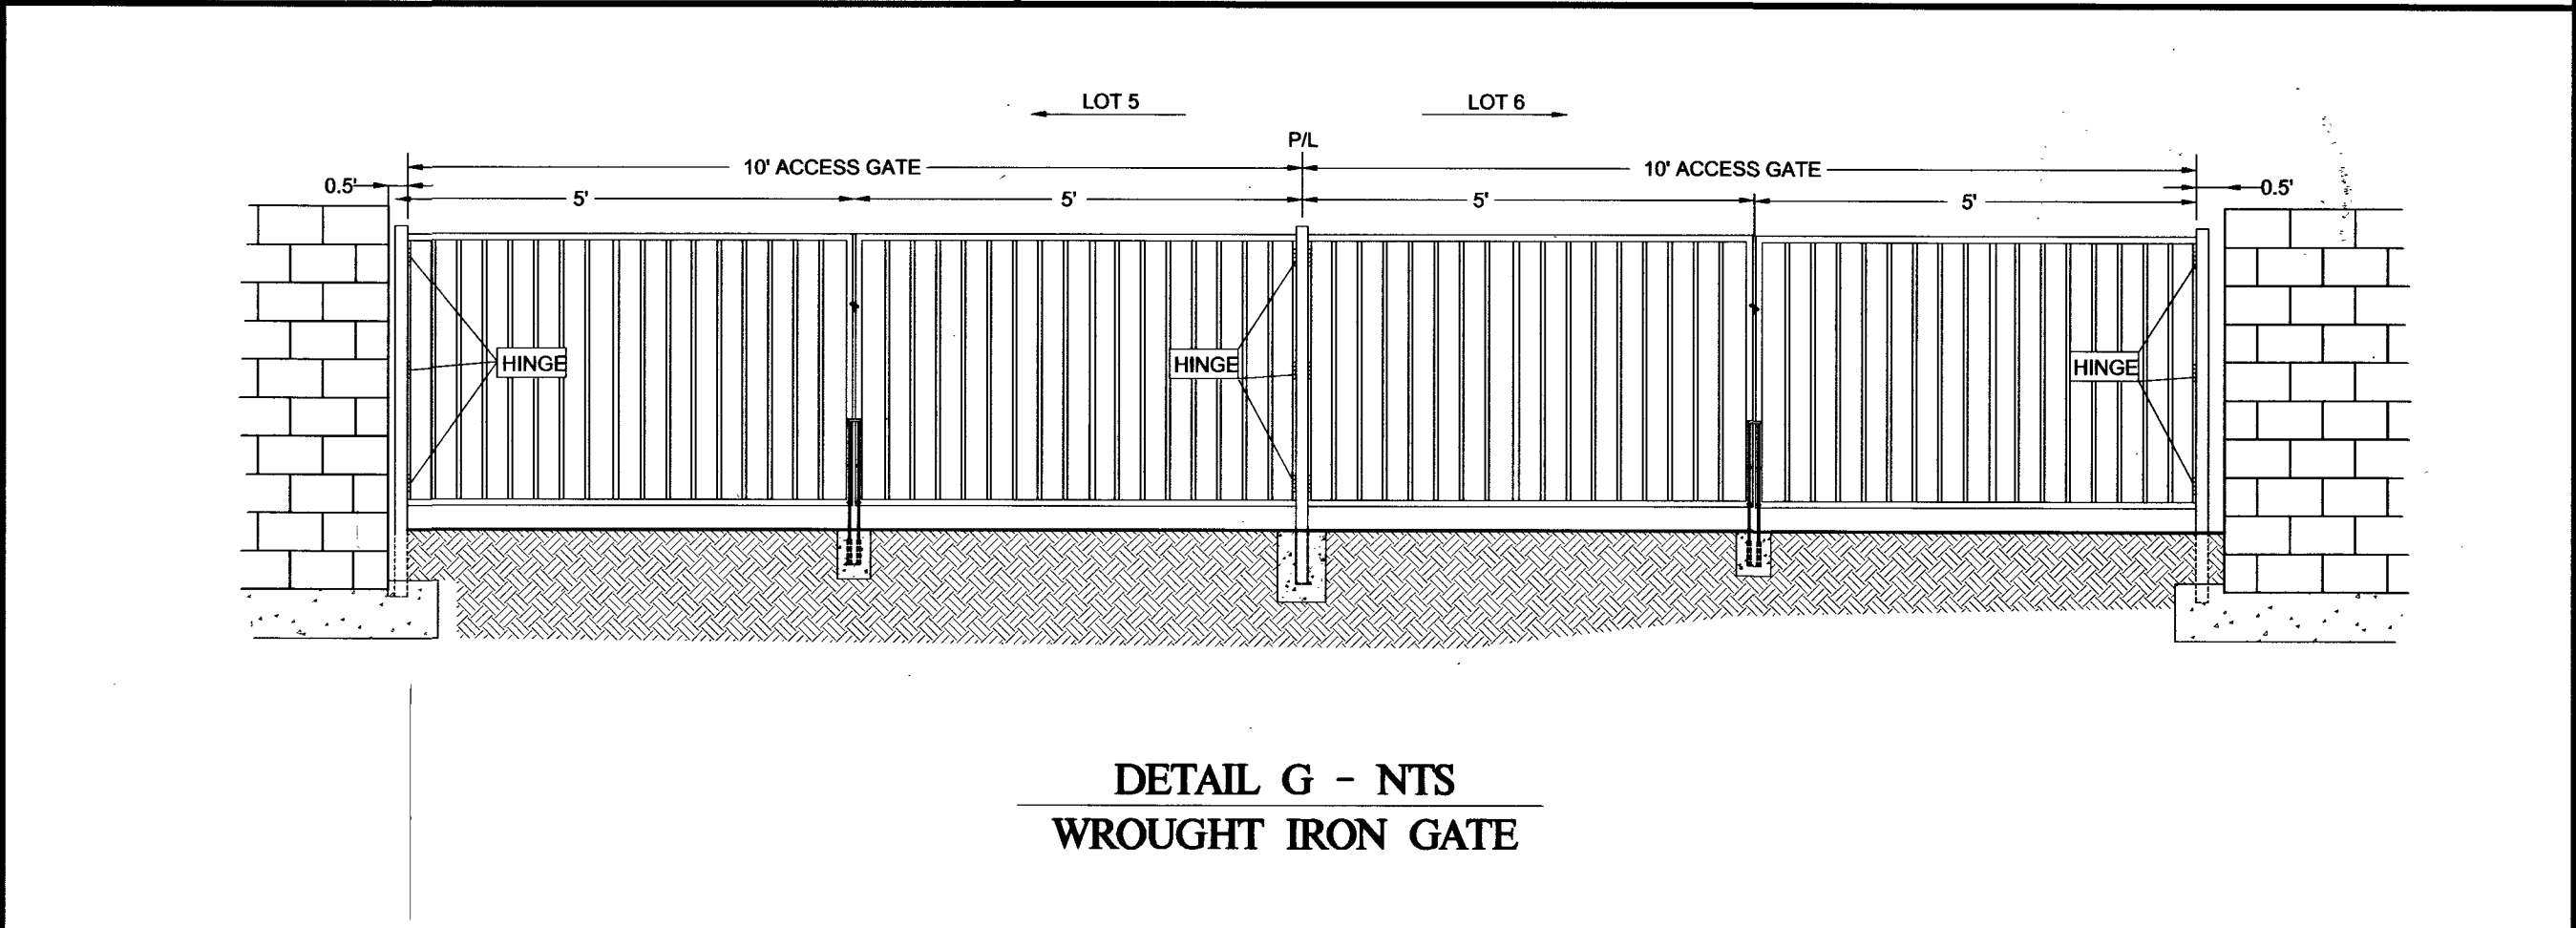
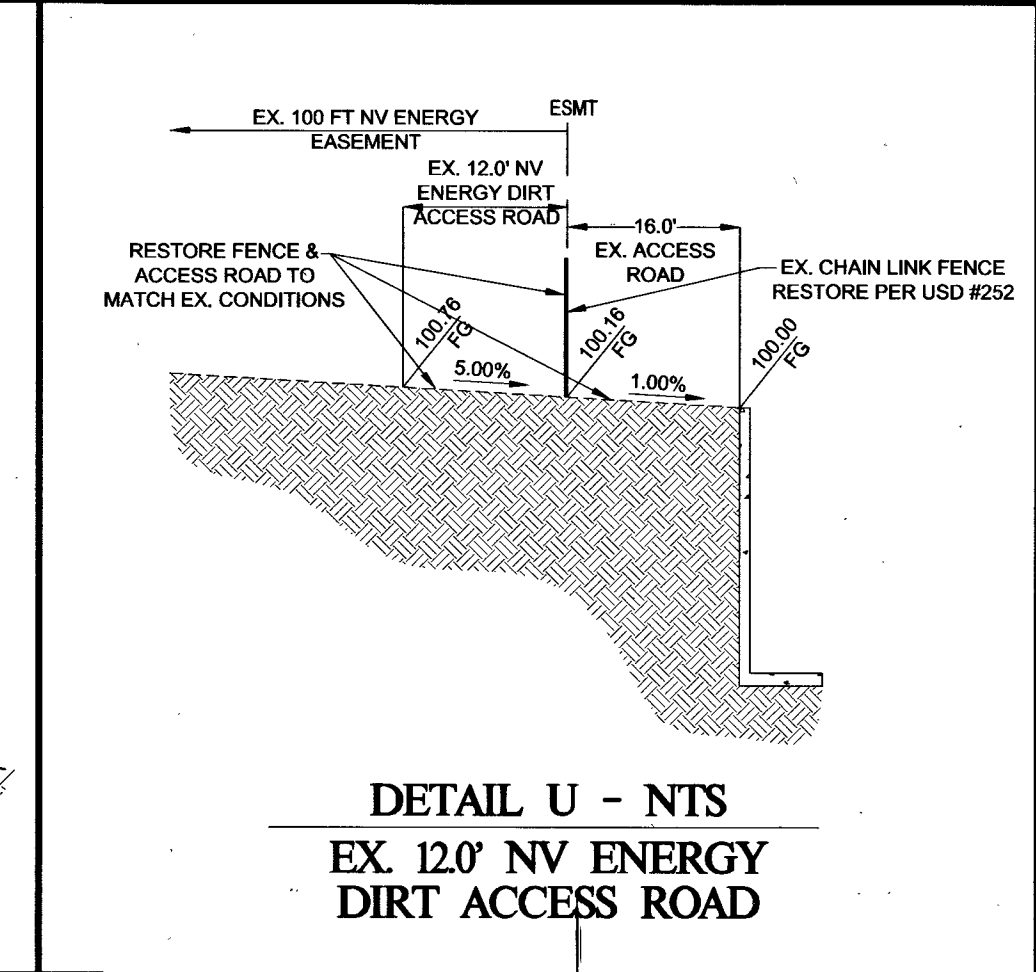
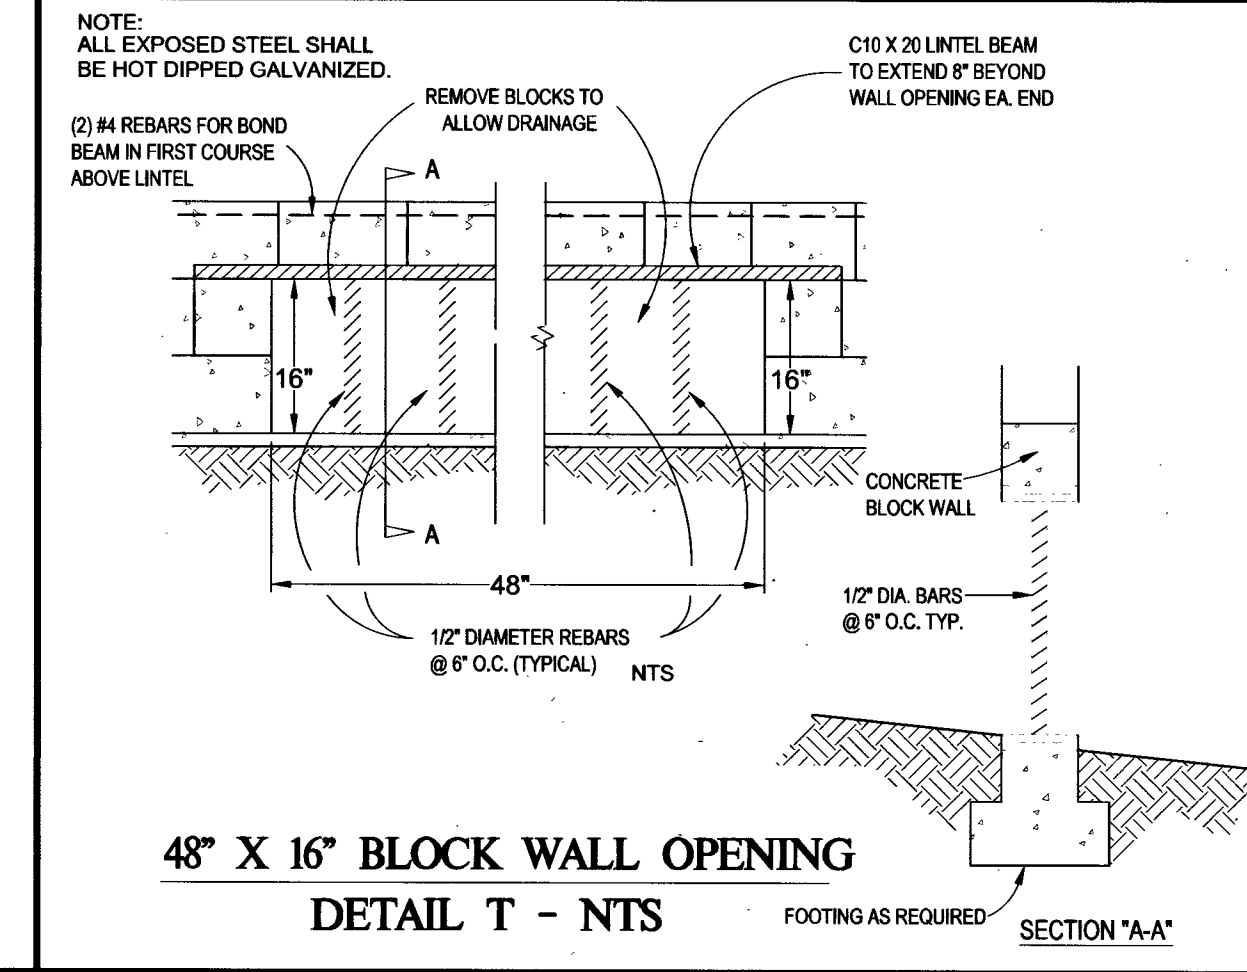
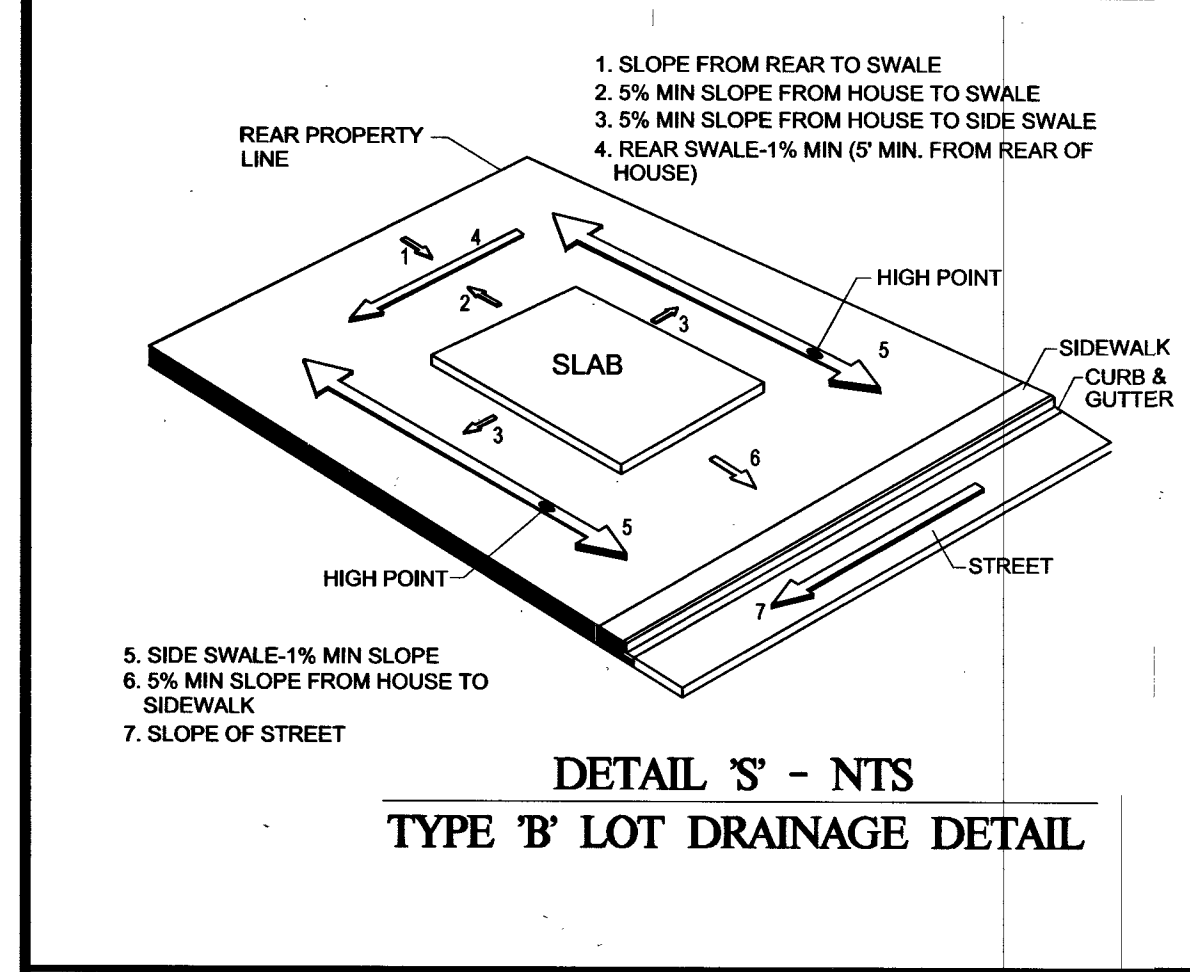
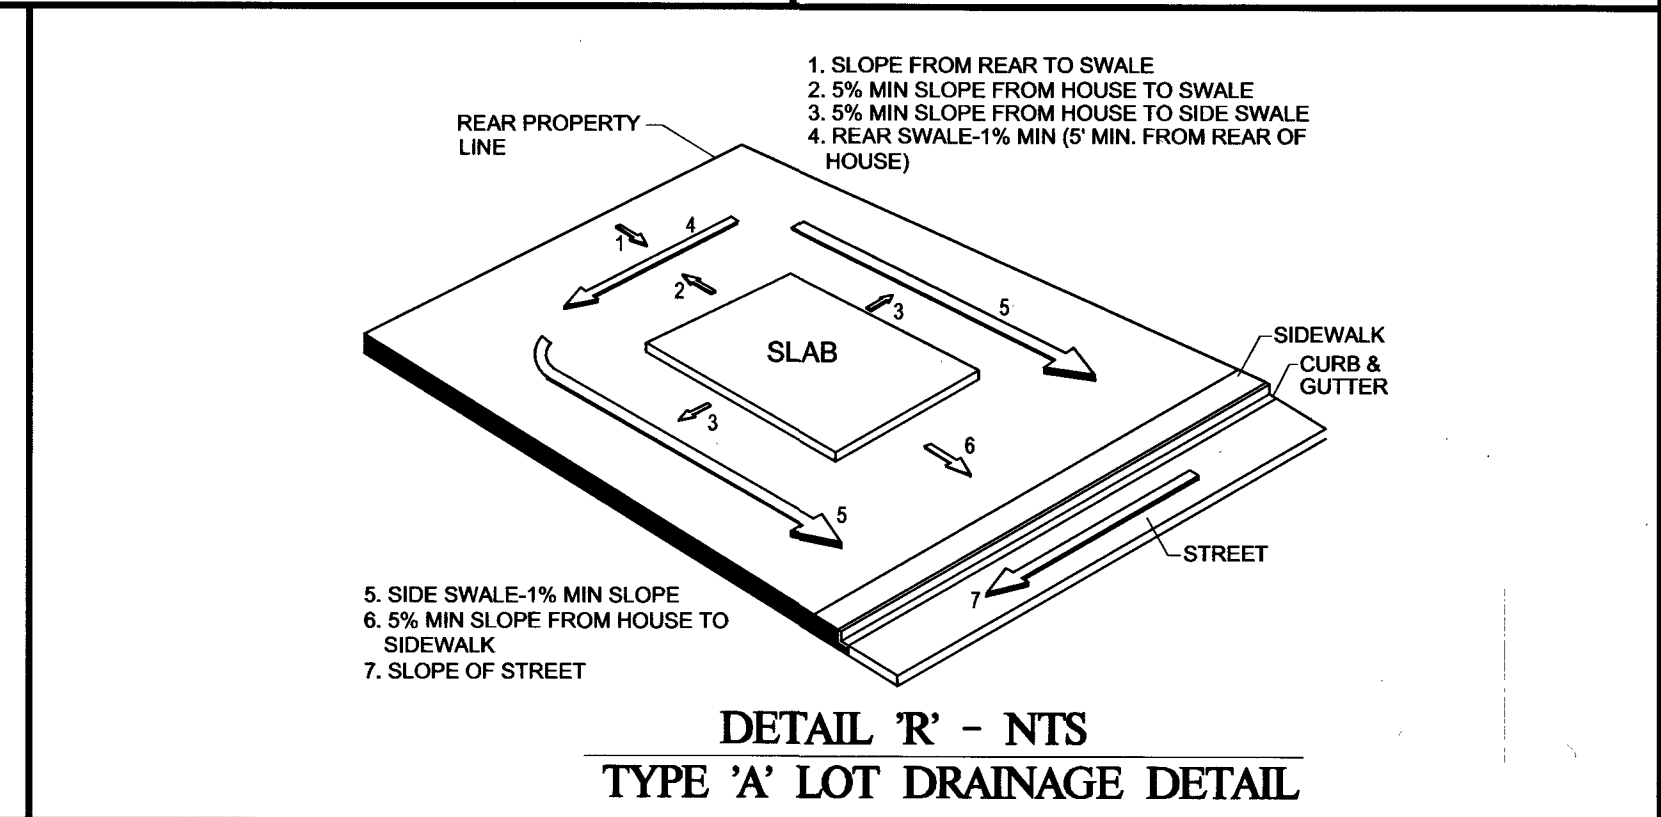
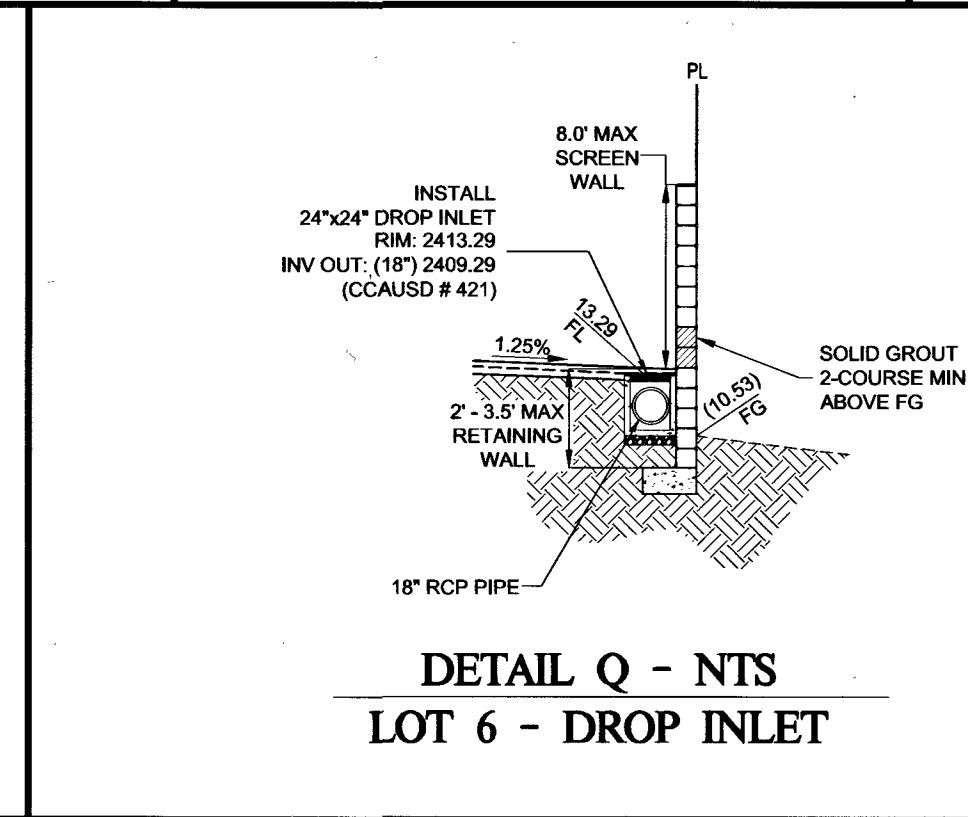
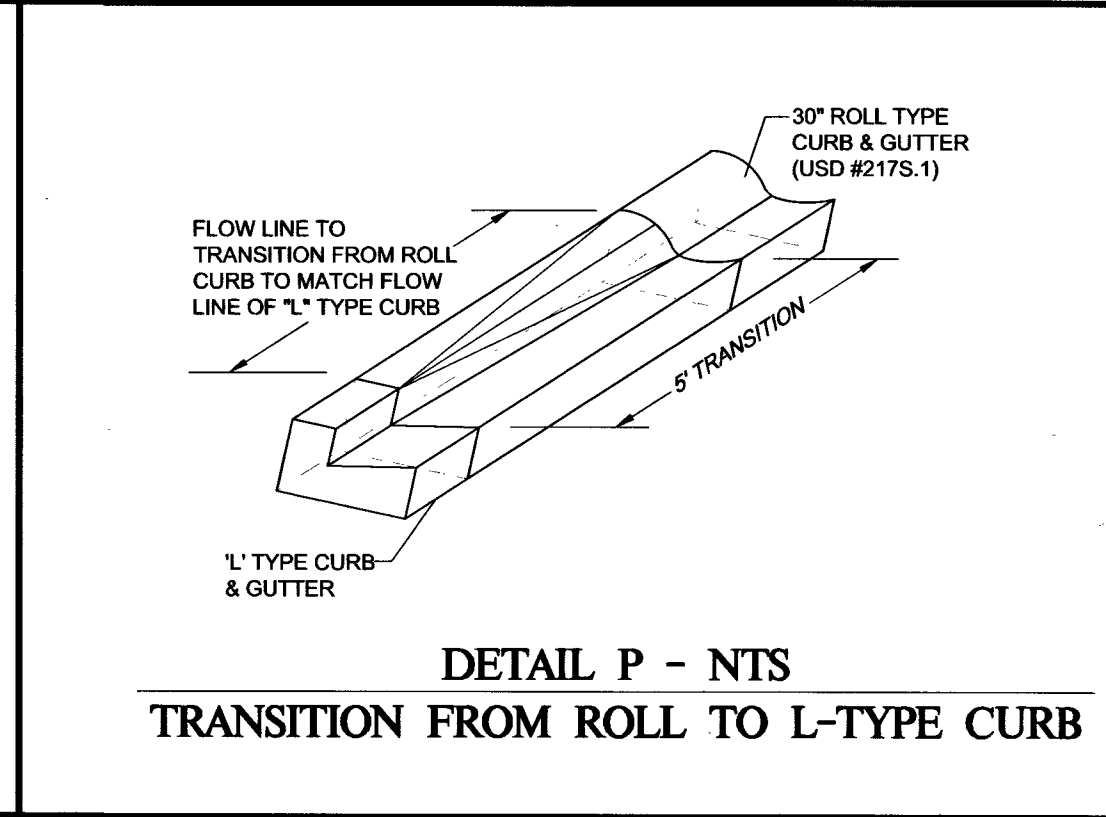
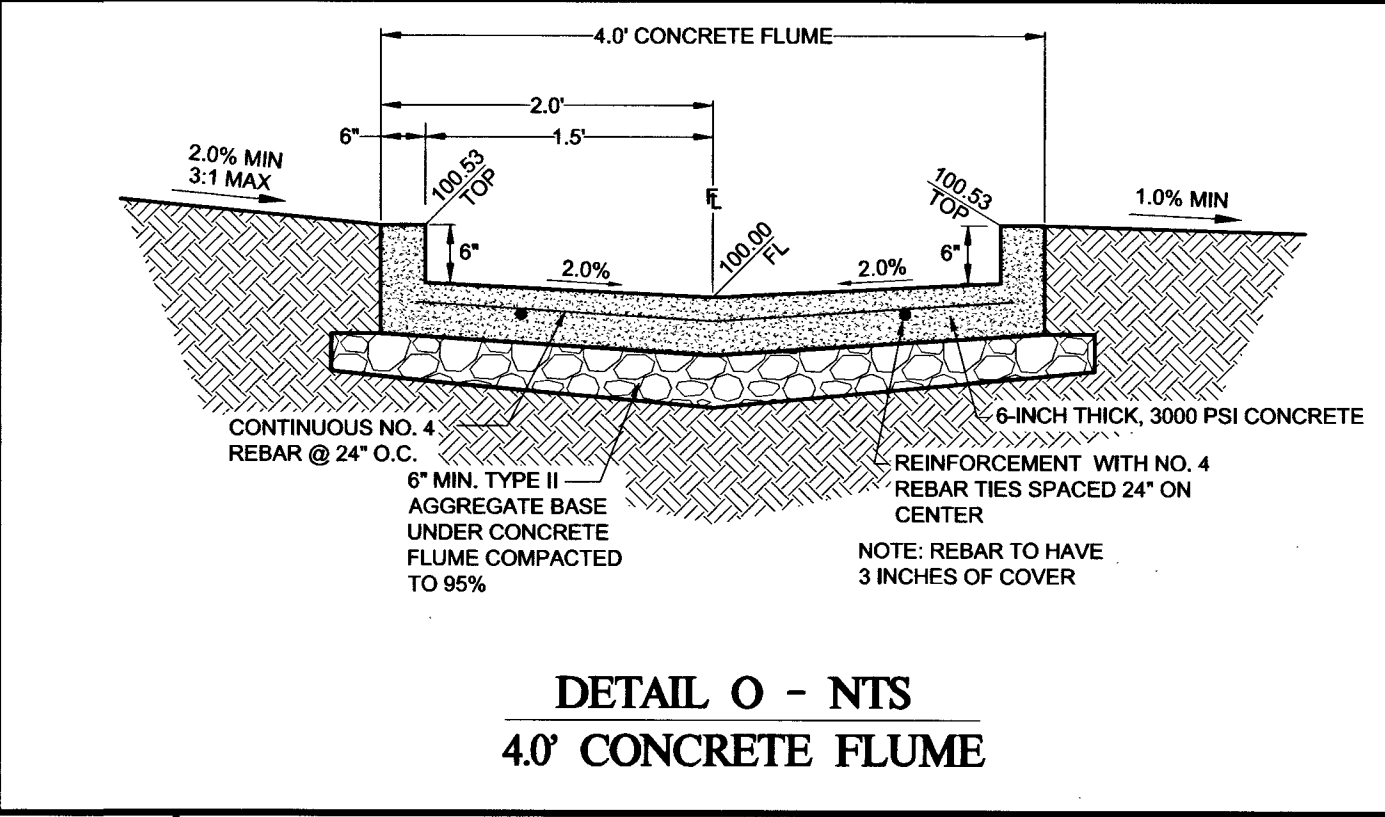
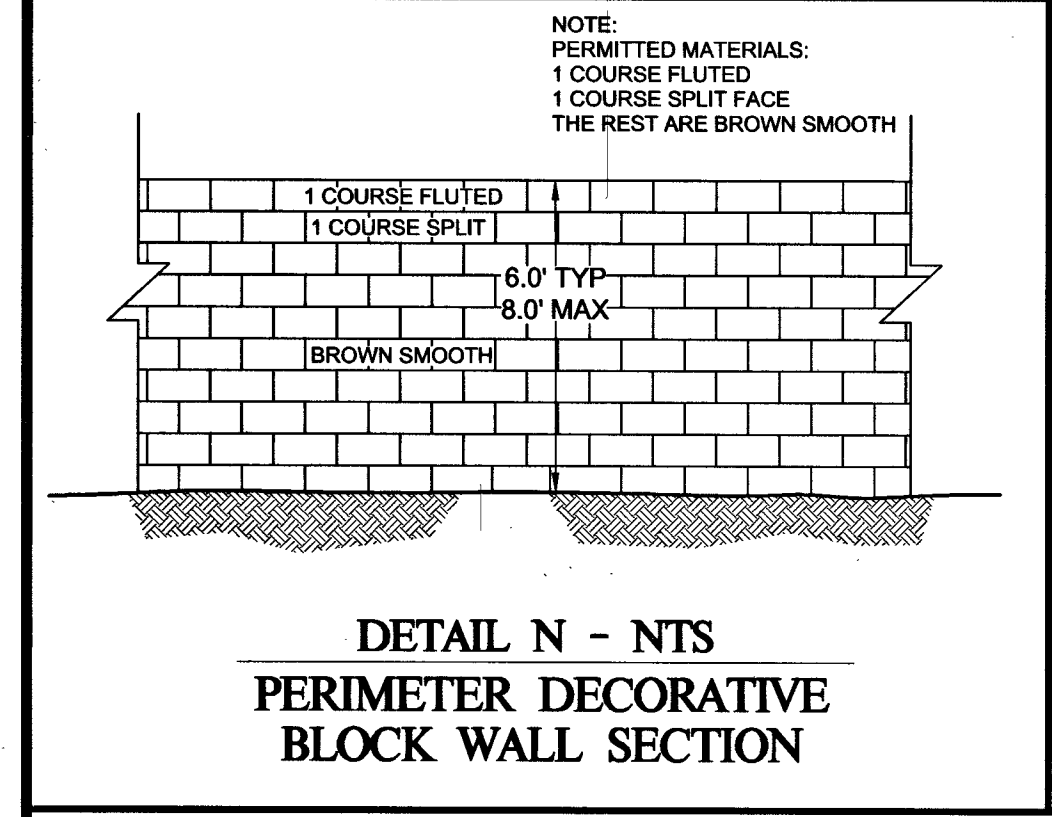
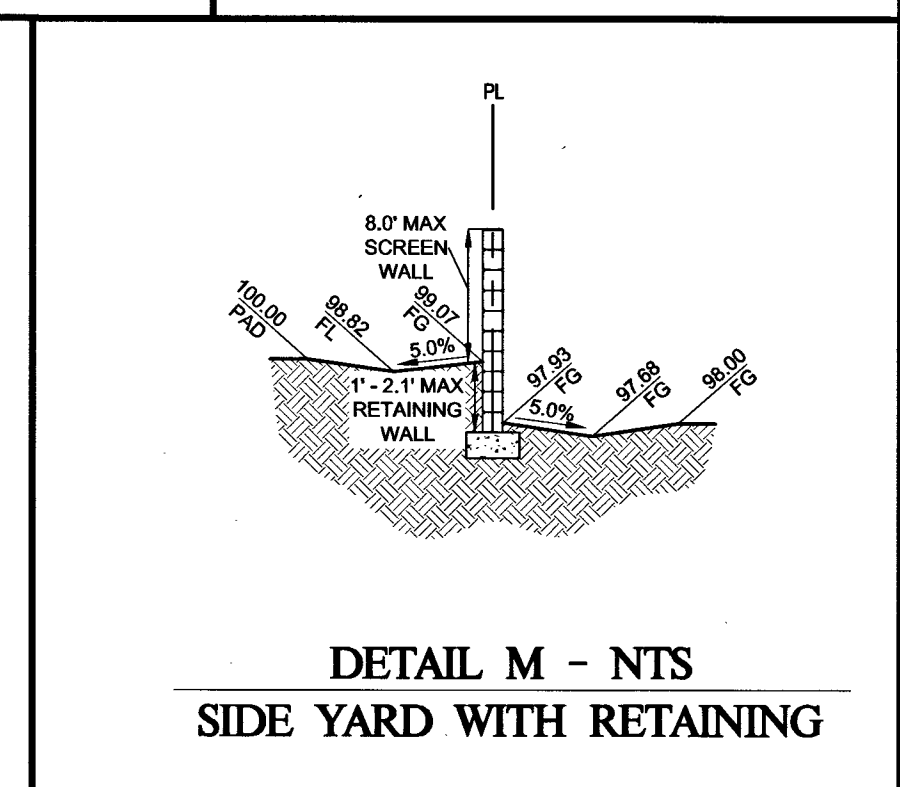
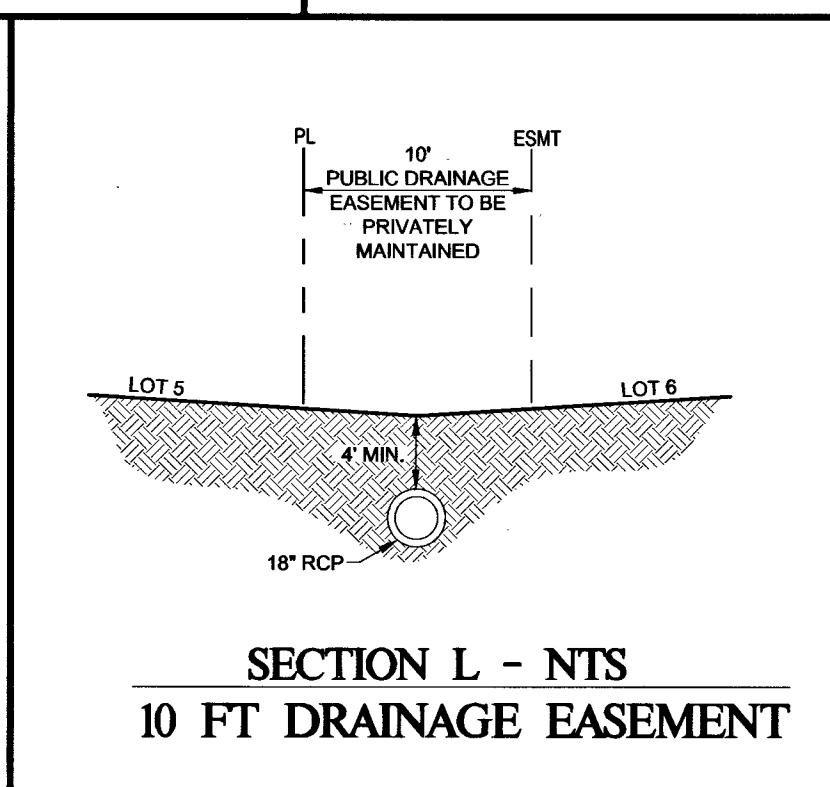
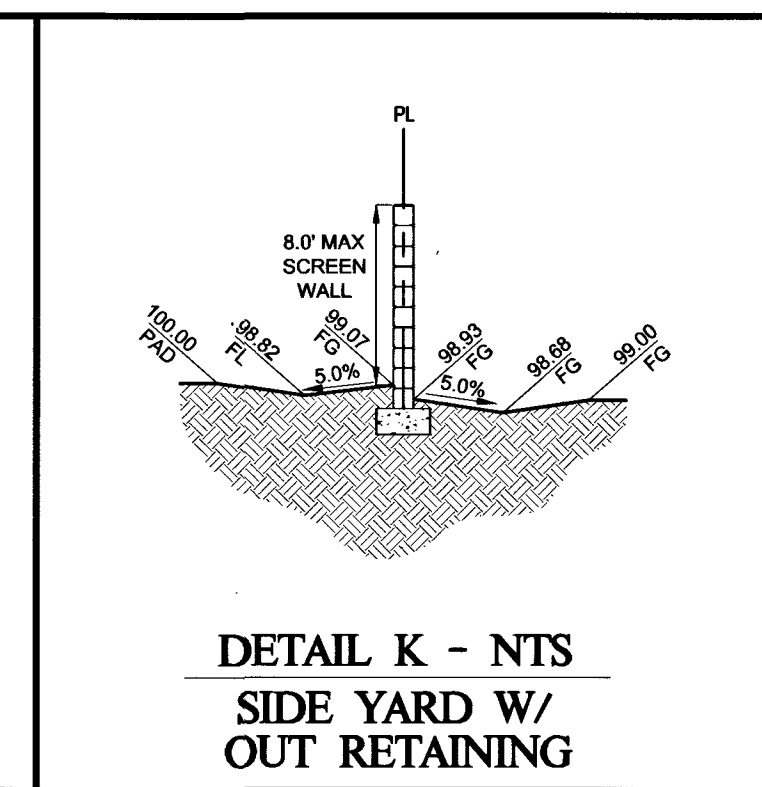
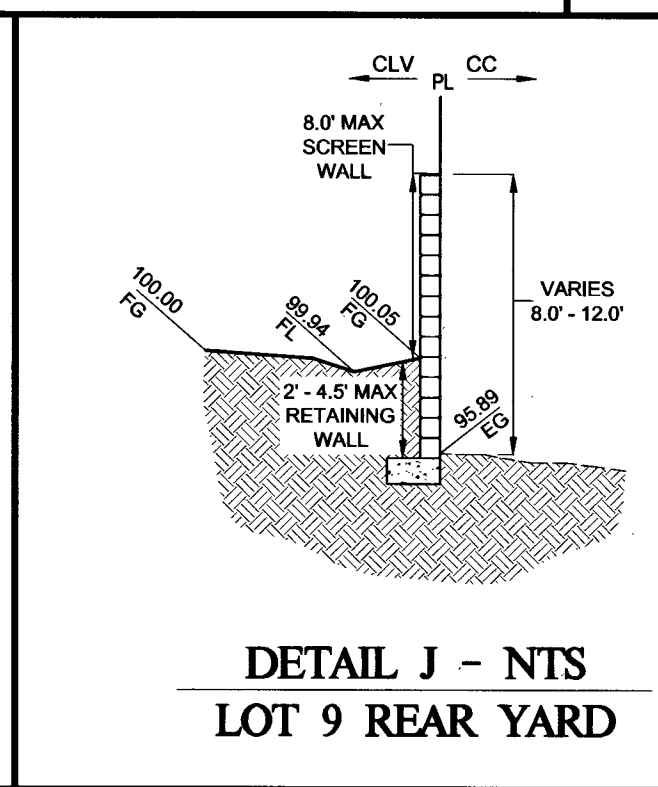
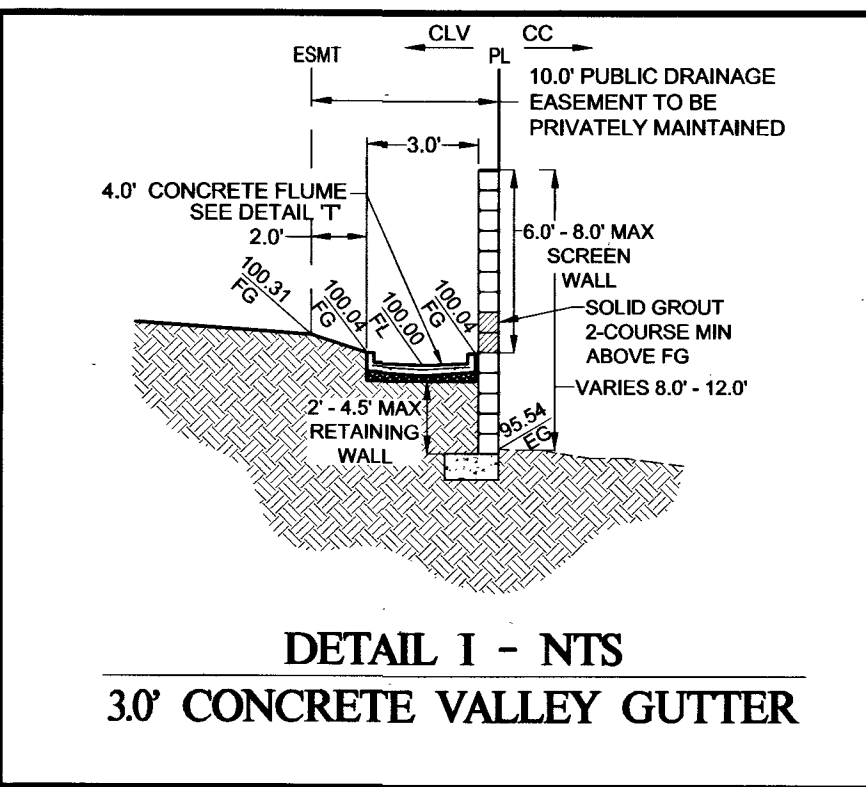
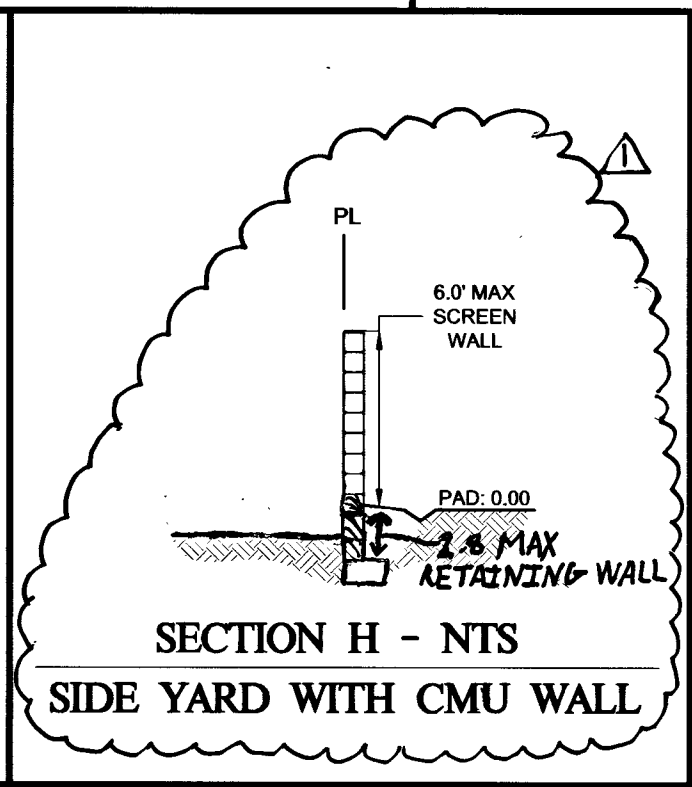
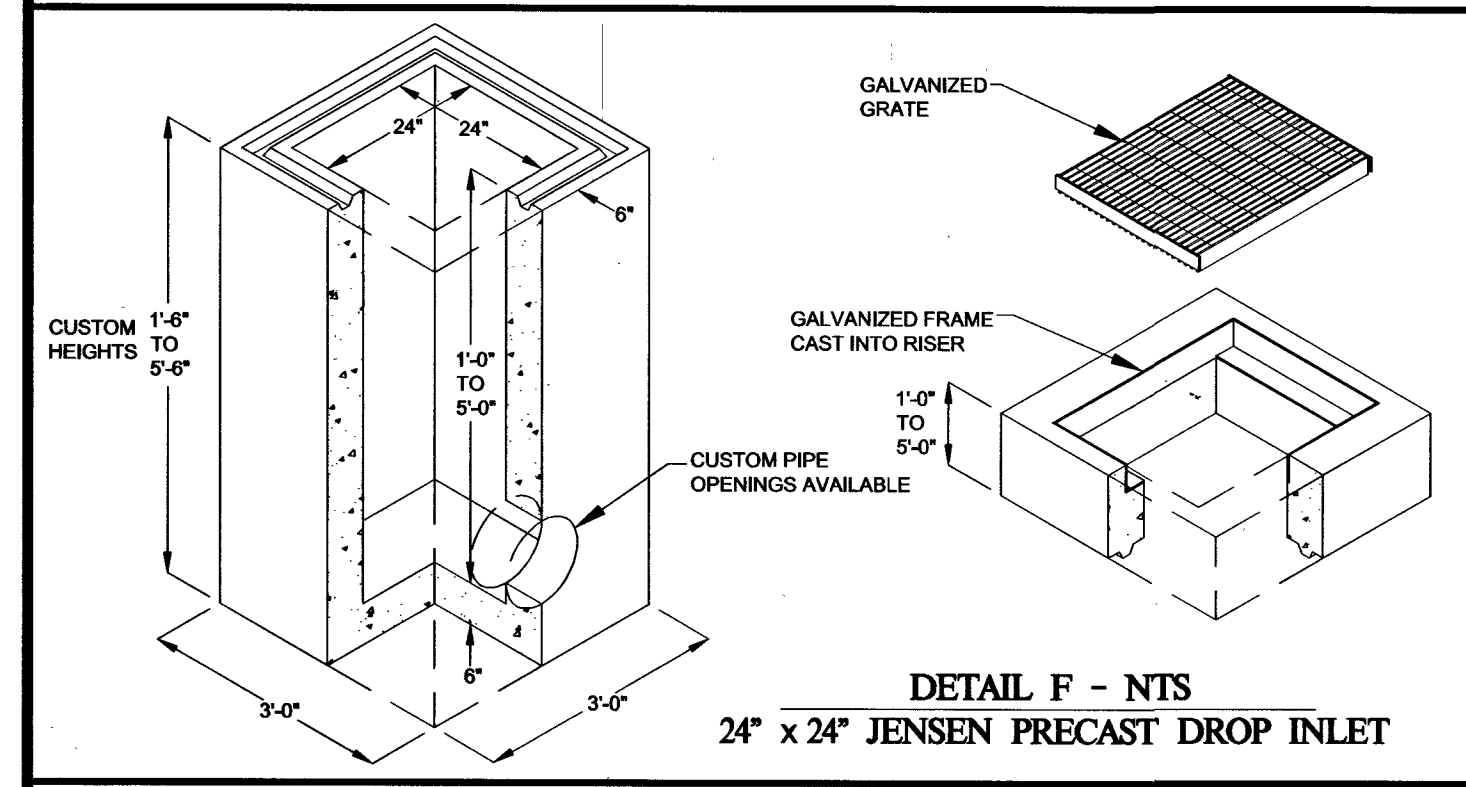
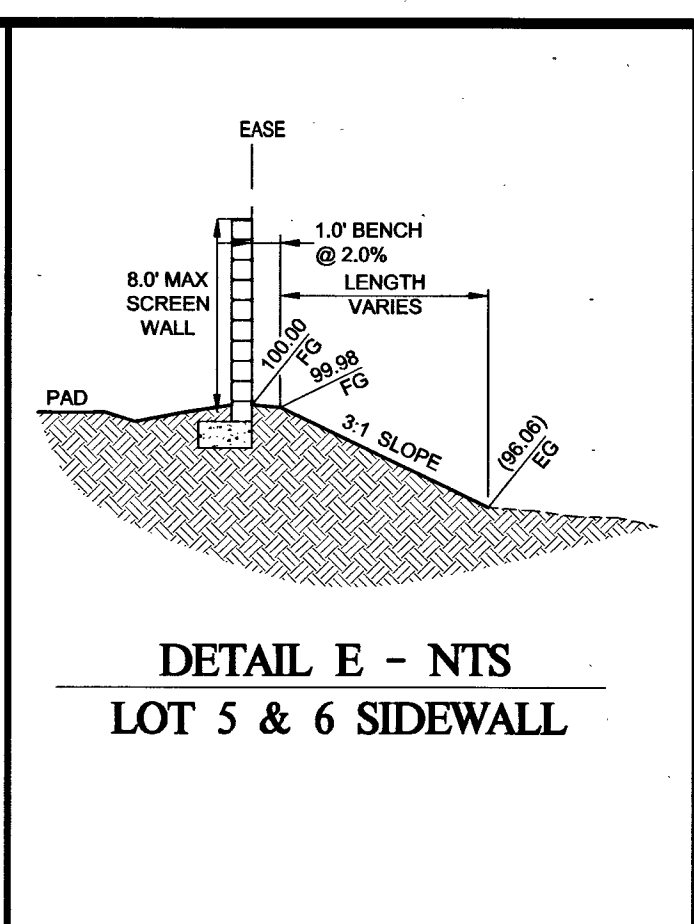
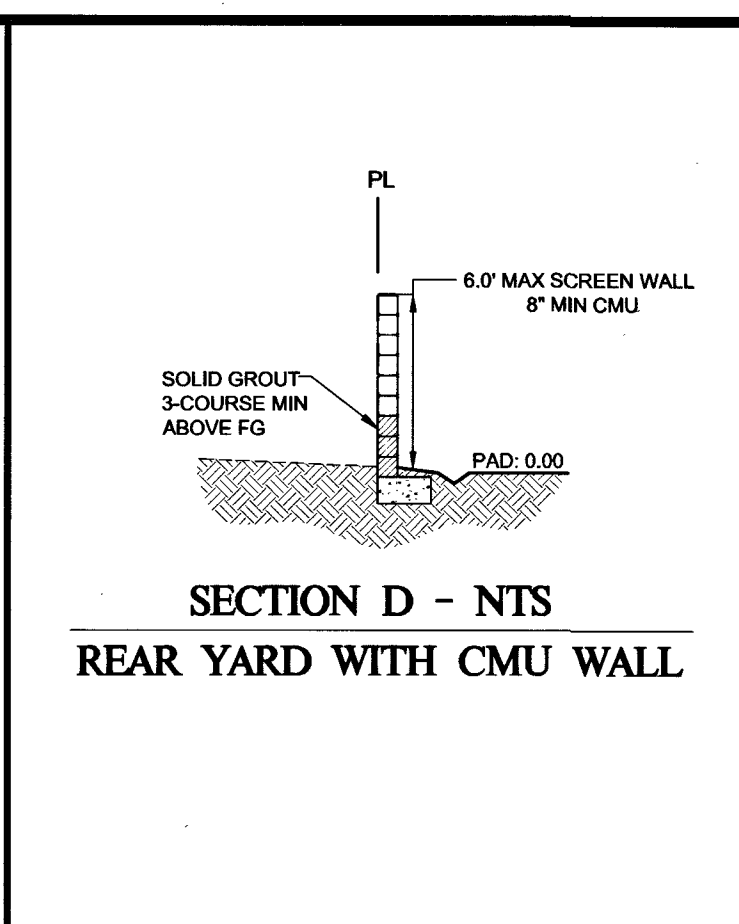
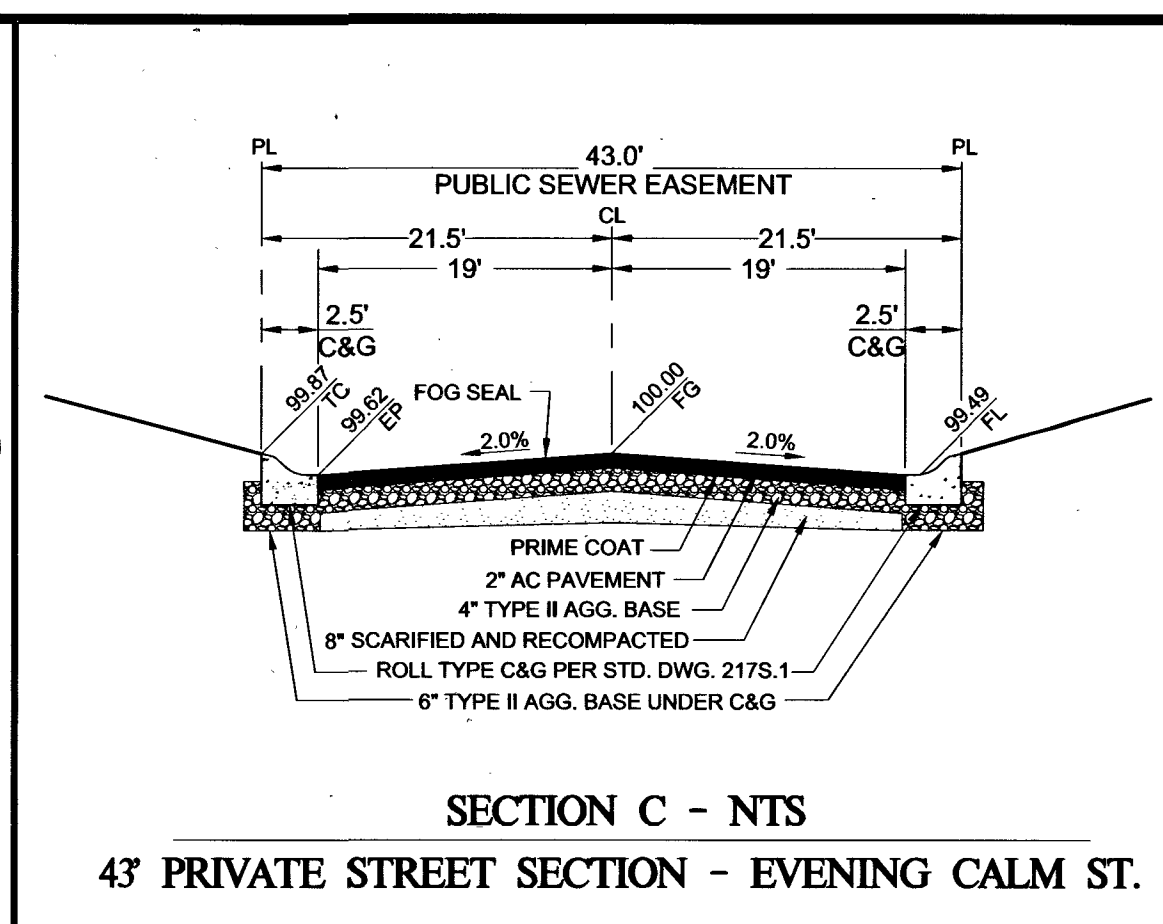
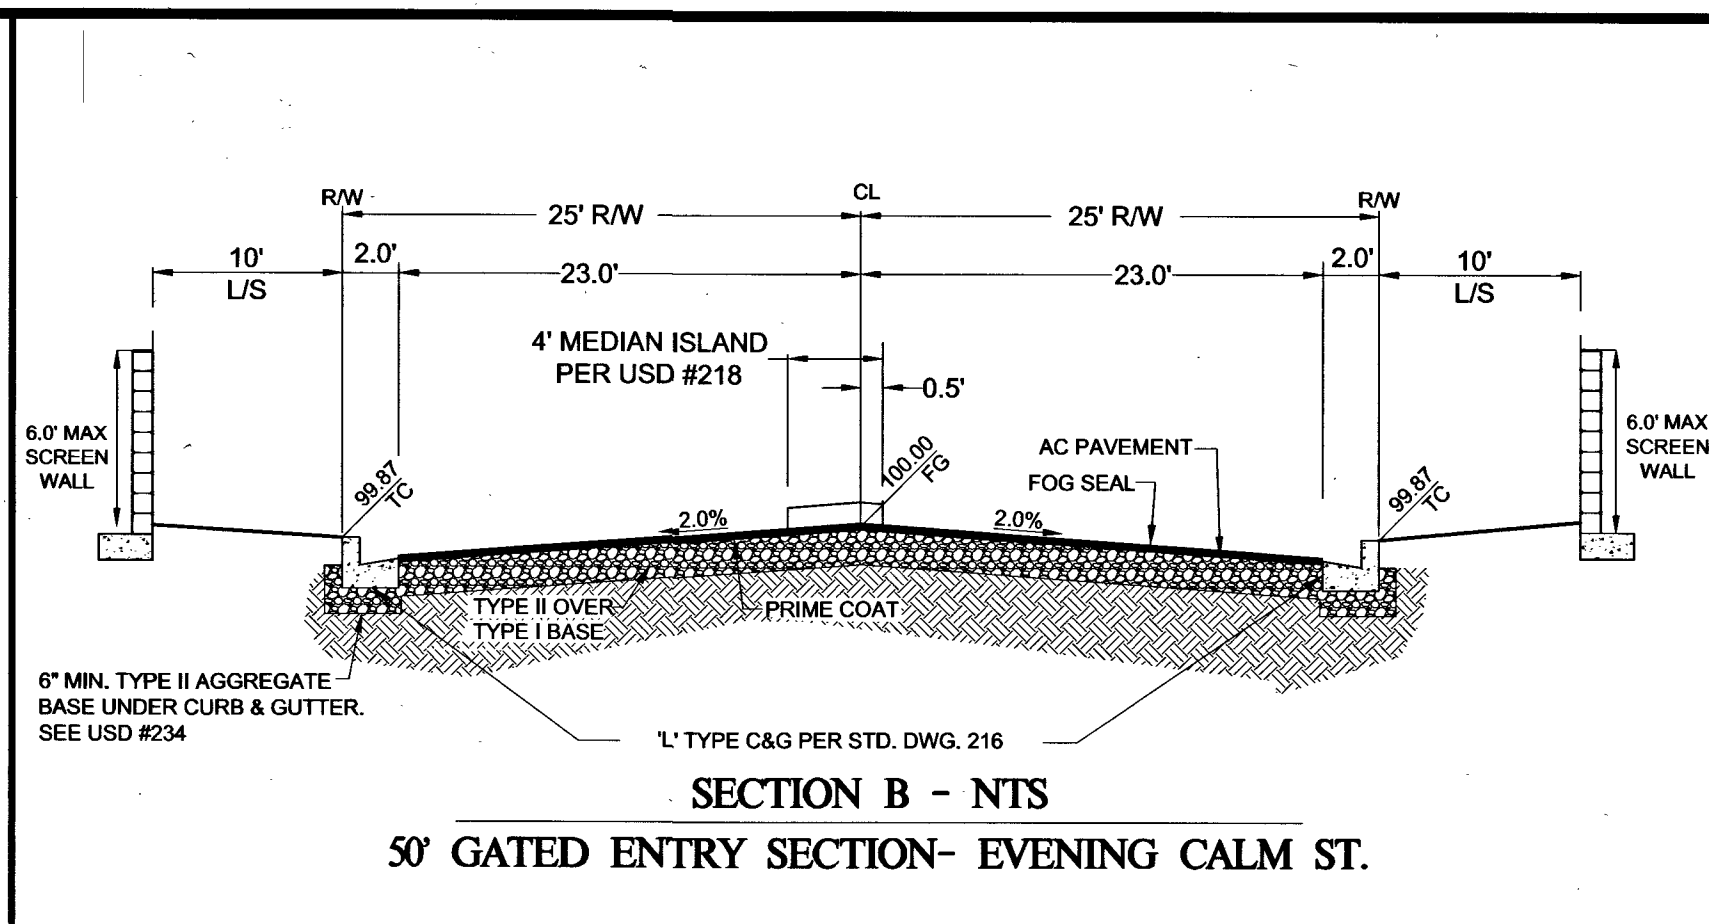


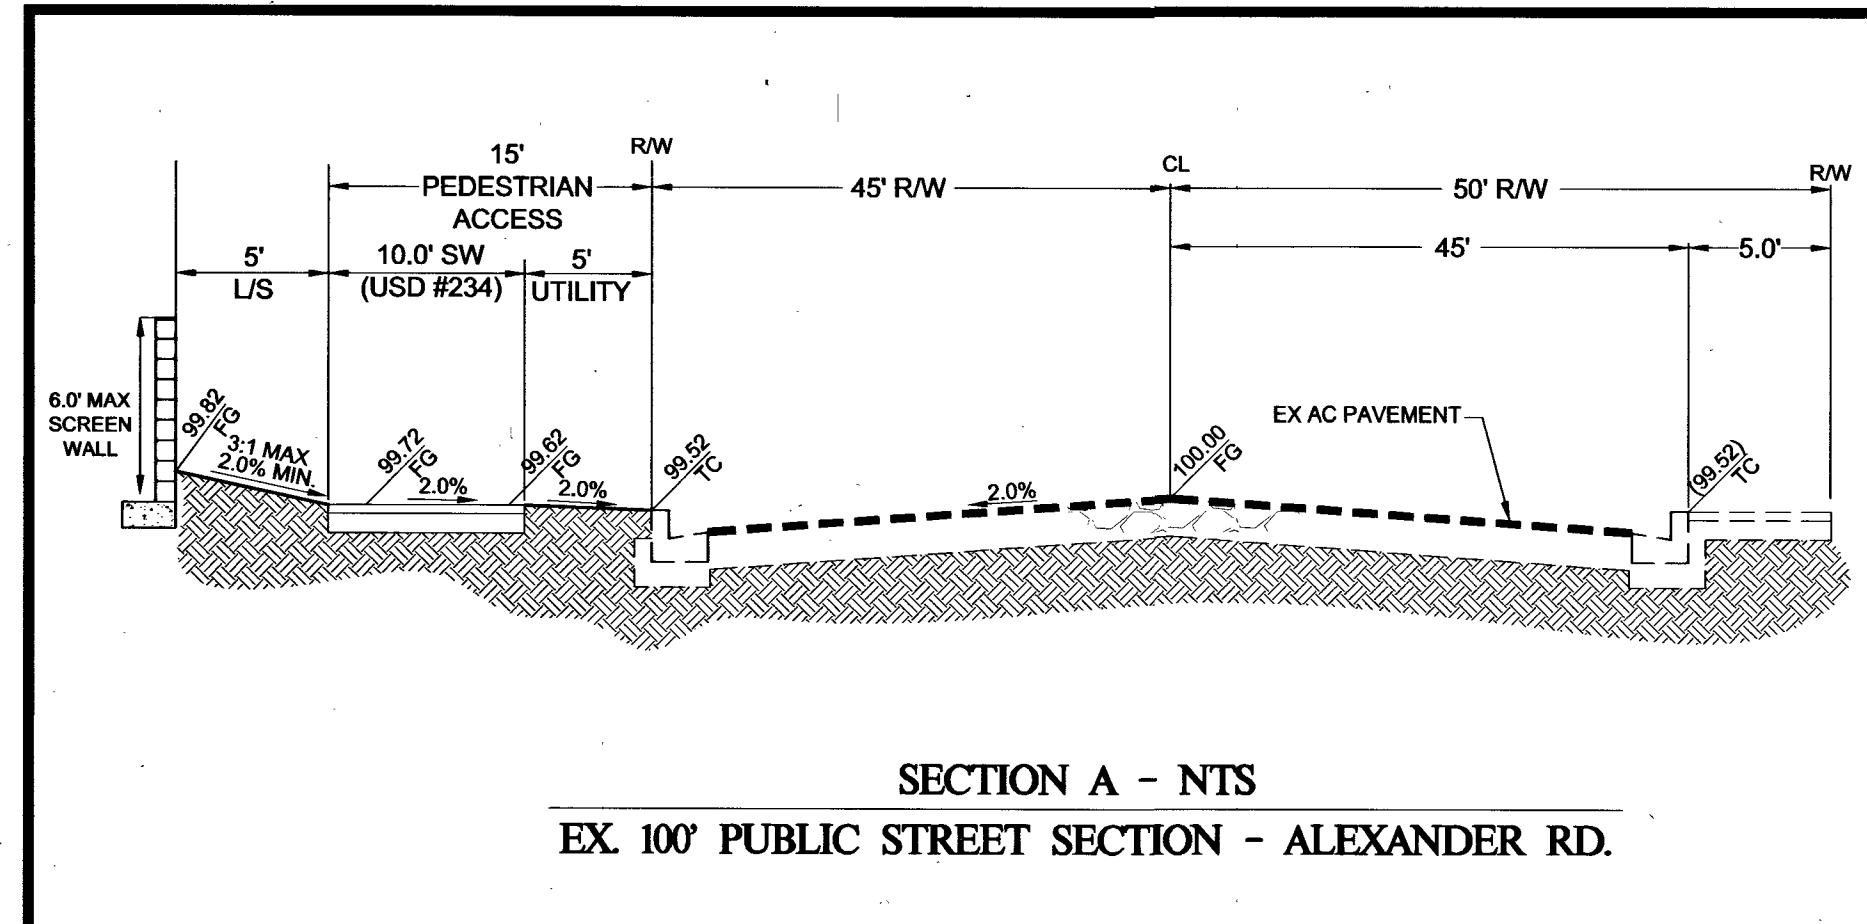

THM ENTERPRISES		ALEXANDER & DURANGO		GRADING		CROSS SECTIONS & DETAILS	
9205 W. RUSSELL RD. STE. 205 LAS VEGAS, NV 89146 (702) 925-3131 FAX: (702) 925-3131		ALEXANDER & DURANGO A RESIDENTIAL SUBDIVISION		GRADING		CROSS SECTIONS & DETAILS	
TANNEY ENGINEERING 6030 S. JONES BLVD. STE. 100 LAS VEGAS, NV 89118 (702) 362-8844 FAX: (702) 362-5233		ALEXANDER & DURANGO		GRADING		CROSS SECTIONS & DETAILS	
REVISIONS		DATE: 4/26/16		SCALE: NTS		JOB NO: THM-13-002	
NO.		DESIGNED BY: JFD		CHECKED BY: RH		SHEET NAME: GD1	
ADD RET. WALL / ADD SWG TO PLAN SET		SHEET: 05 OF 10		10745038		CLV 57982	