




STARBUCKS COFFEE COMPANY
1925 N. MARTIN LUTHER KING BLVD.
A PORTION OF LOT 7 "AMENDED MAP FOR LAS VEGAS ENTERPRISE PARK"
SECTION 21, TOWNSHIP 20 SOUTH, RANGE 61 EAST, M.D.M.
CITY OF LAS VEGAS, CLARK COUNTY, STATE OF NEVADA
A.P.N. 139-21-313-023
SITE CONSTRUCTION PLANS

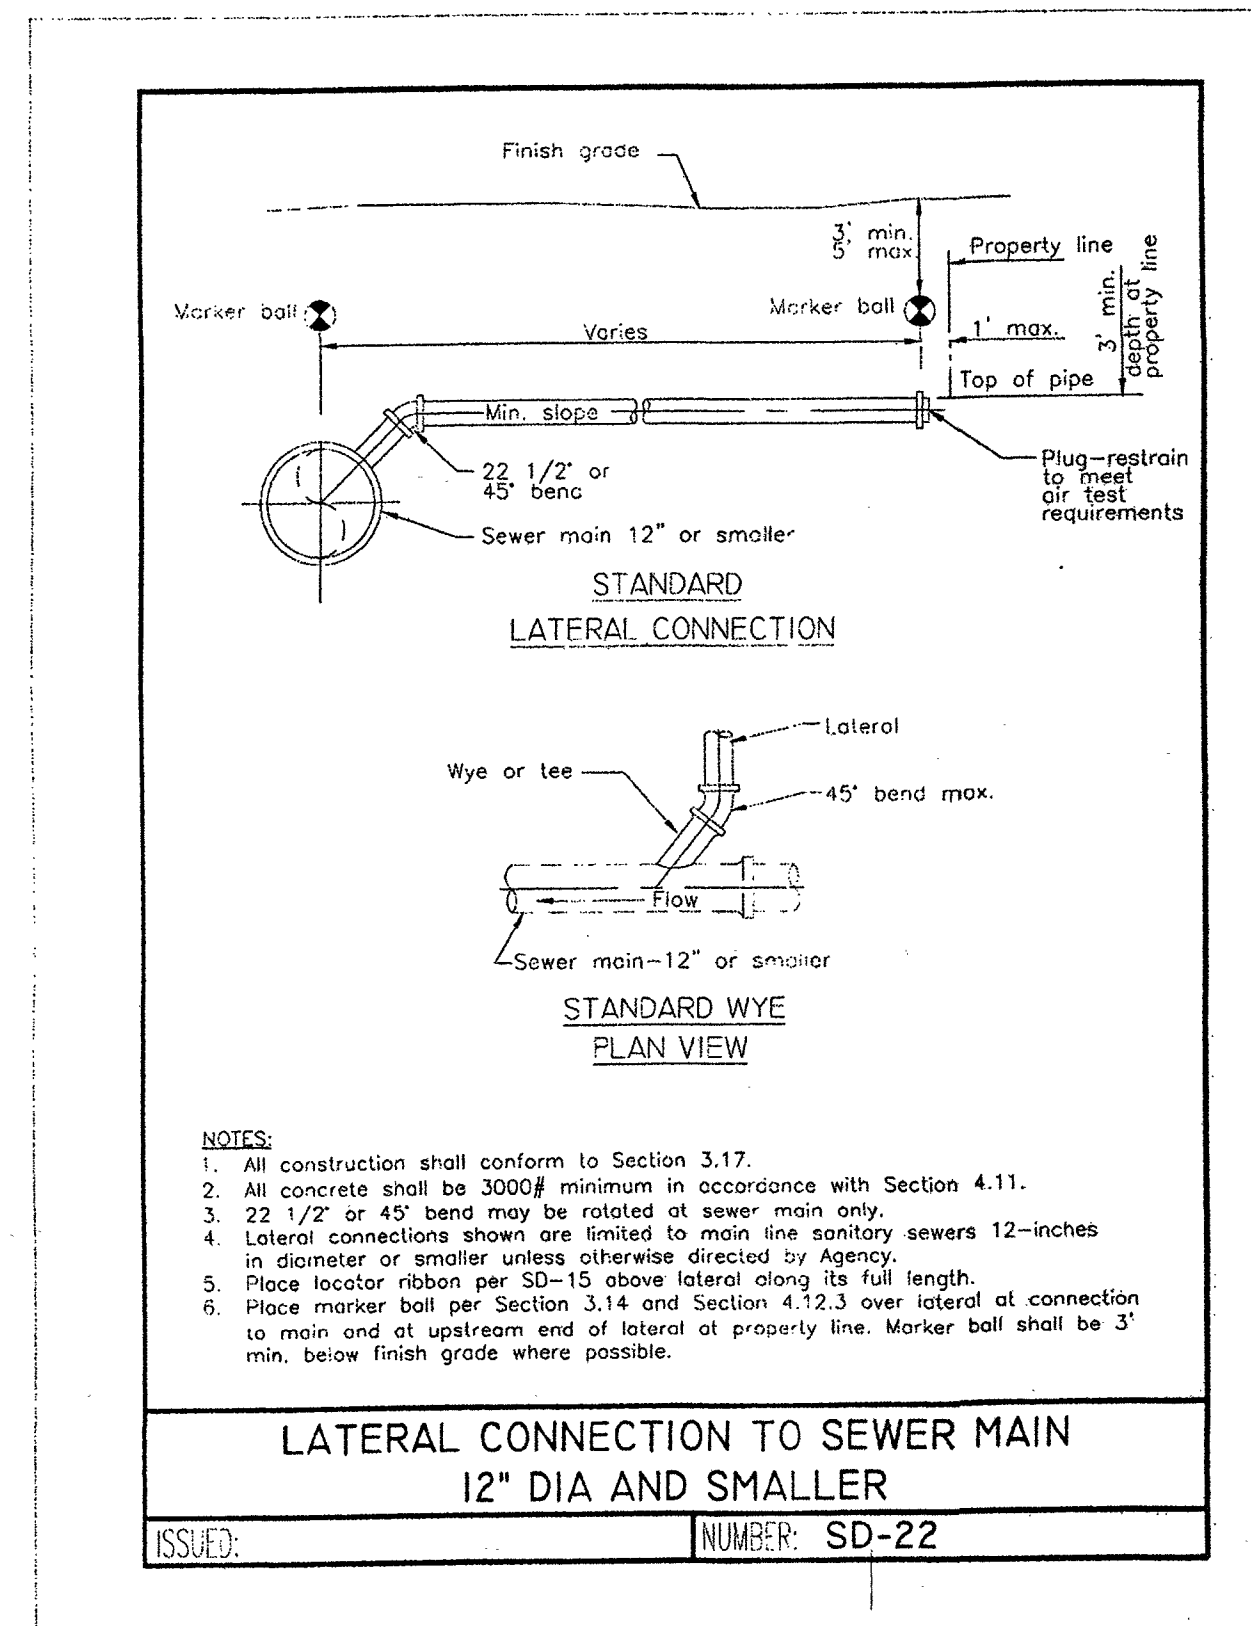


SERVICE CONNECTION
NOT TO SCALE (A)

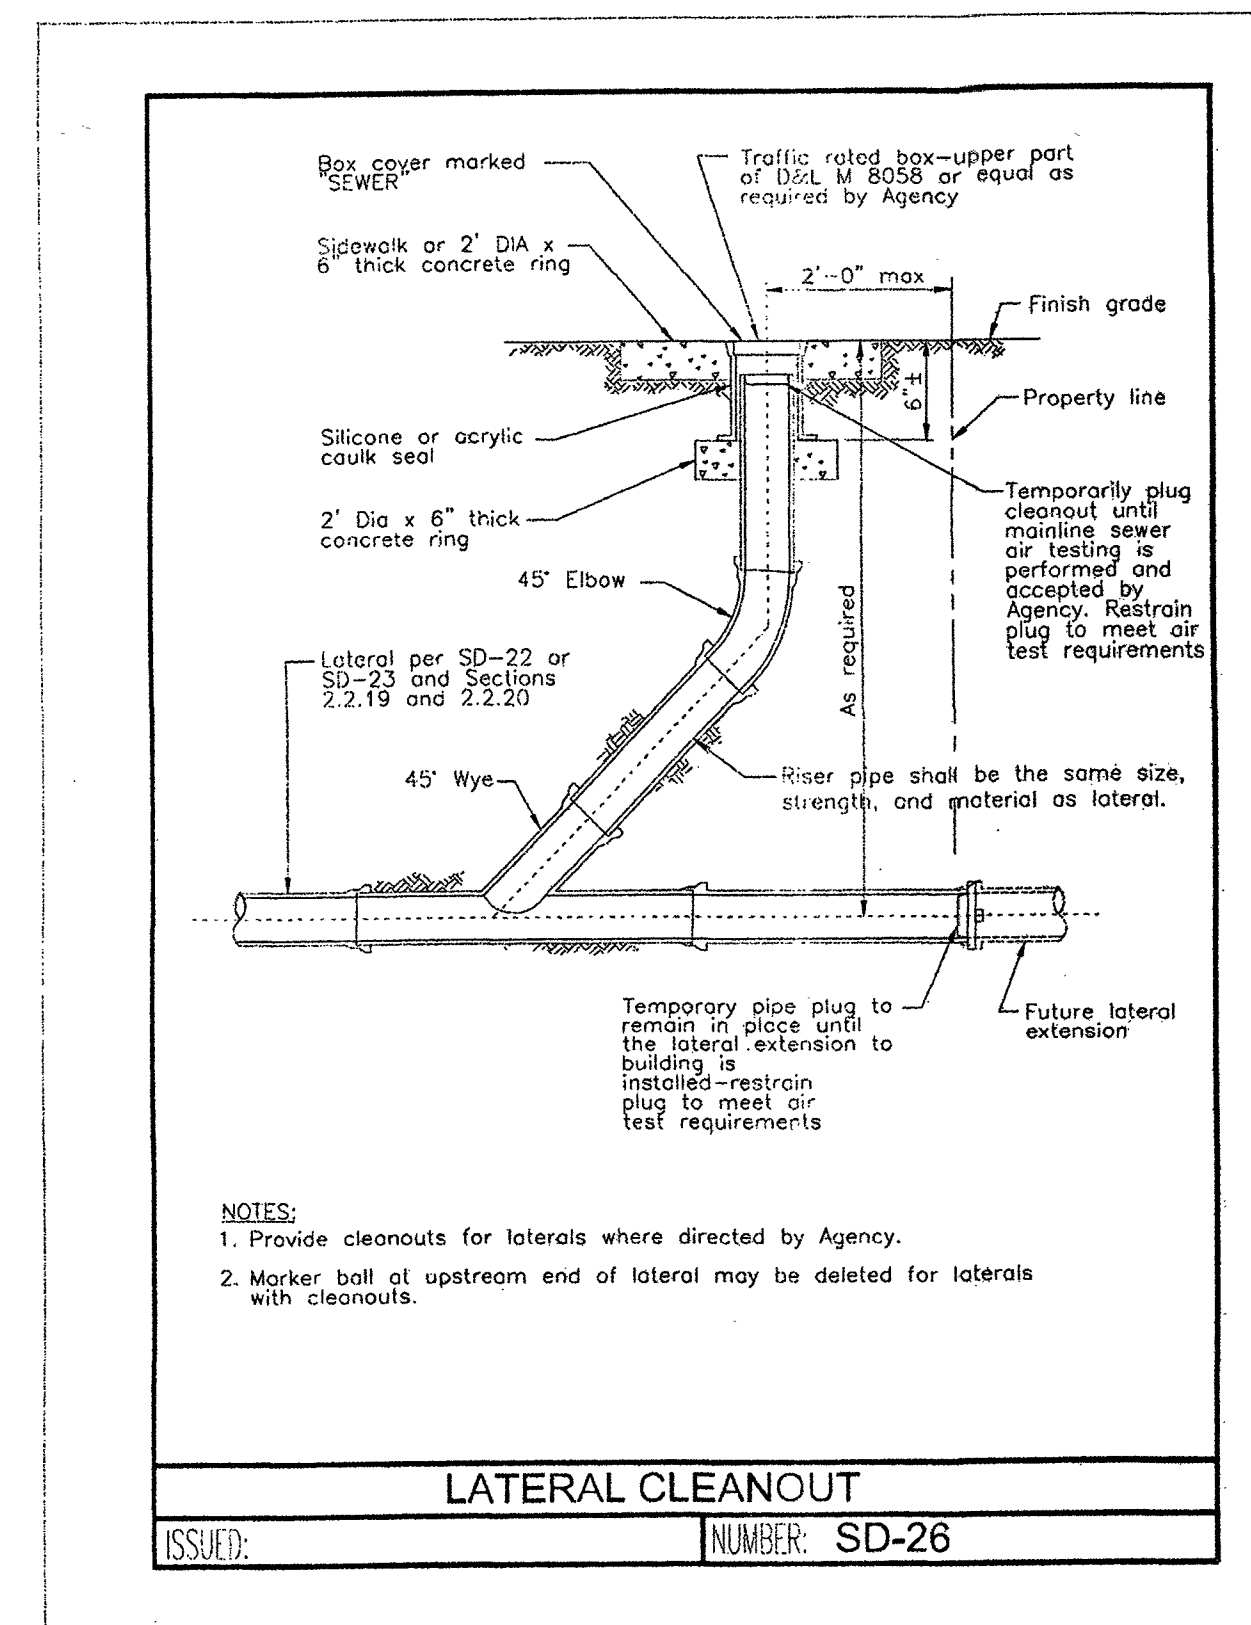


LATERAL CLEANOUT
NOT TO SCALE (B)

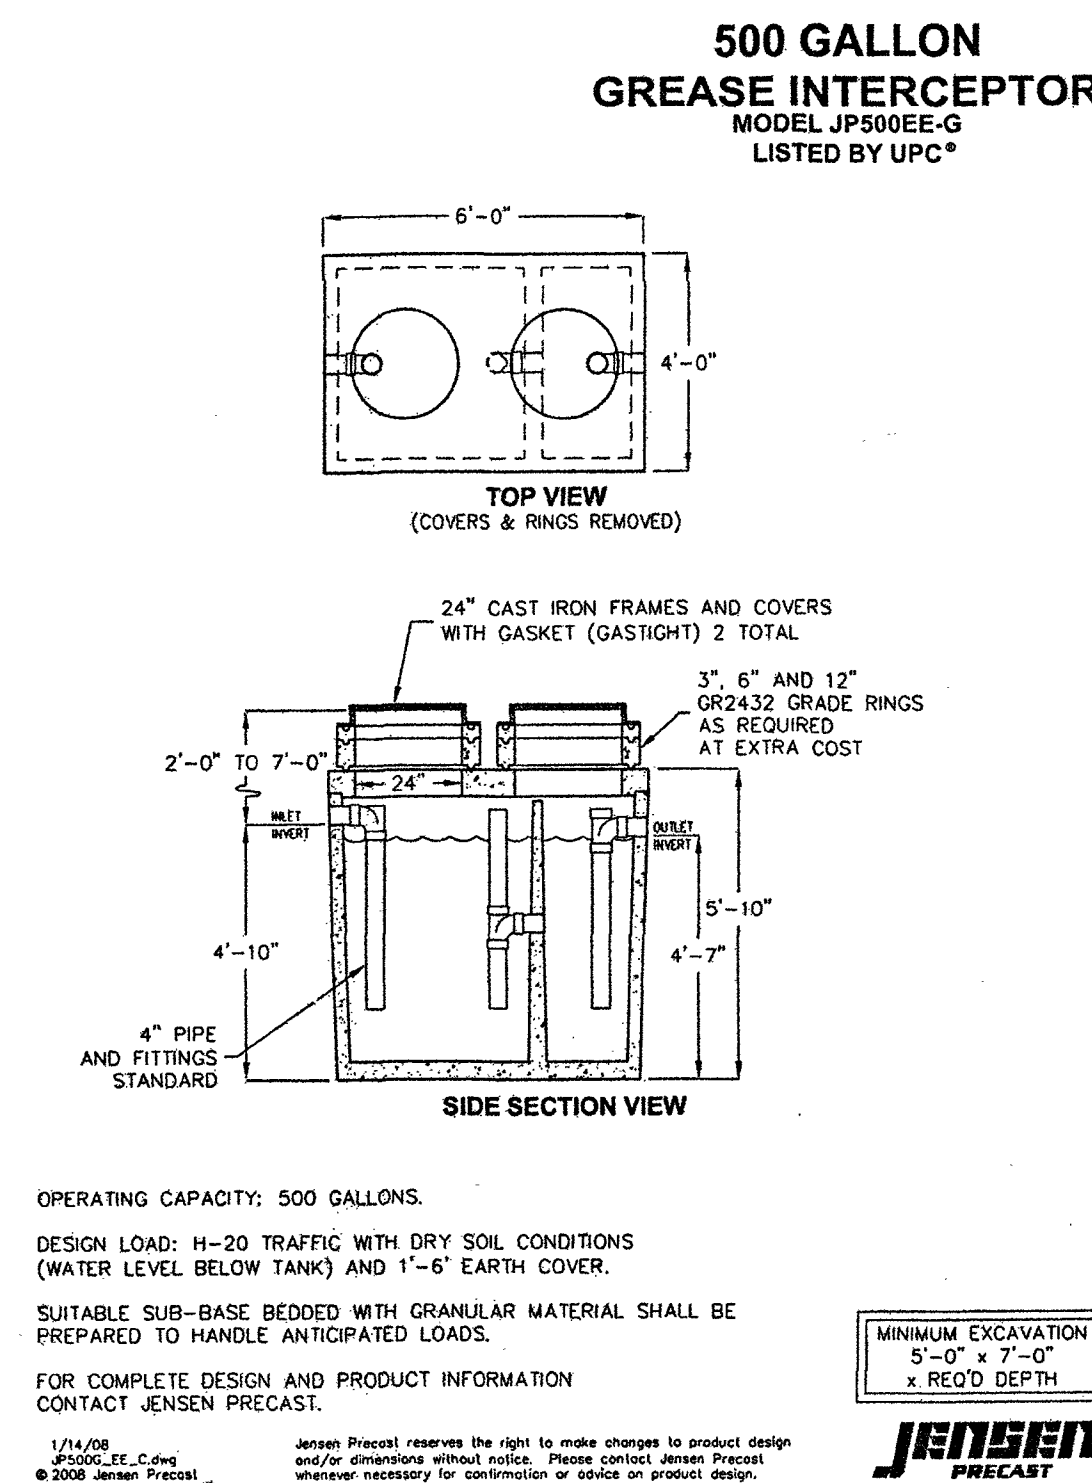


GREASE INTERCEPTOR
NOT TO SCALE (C)

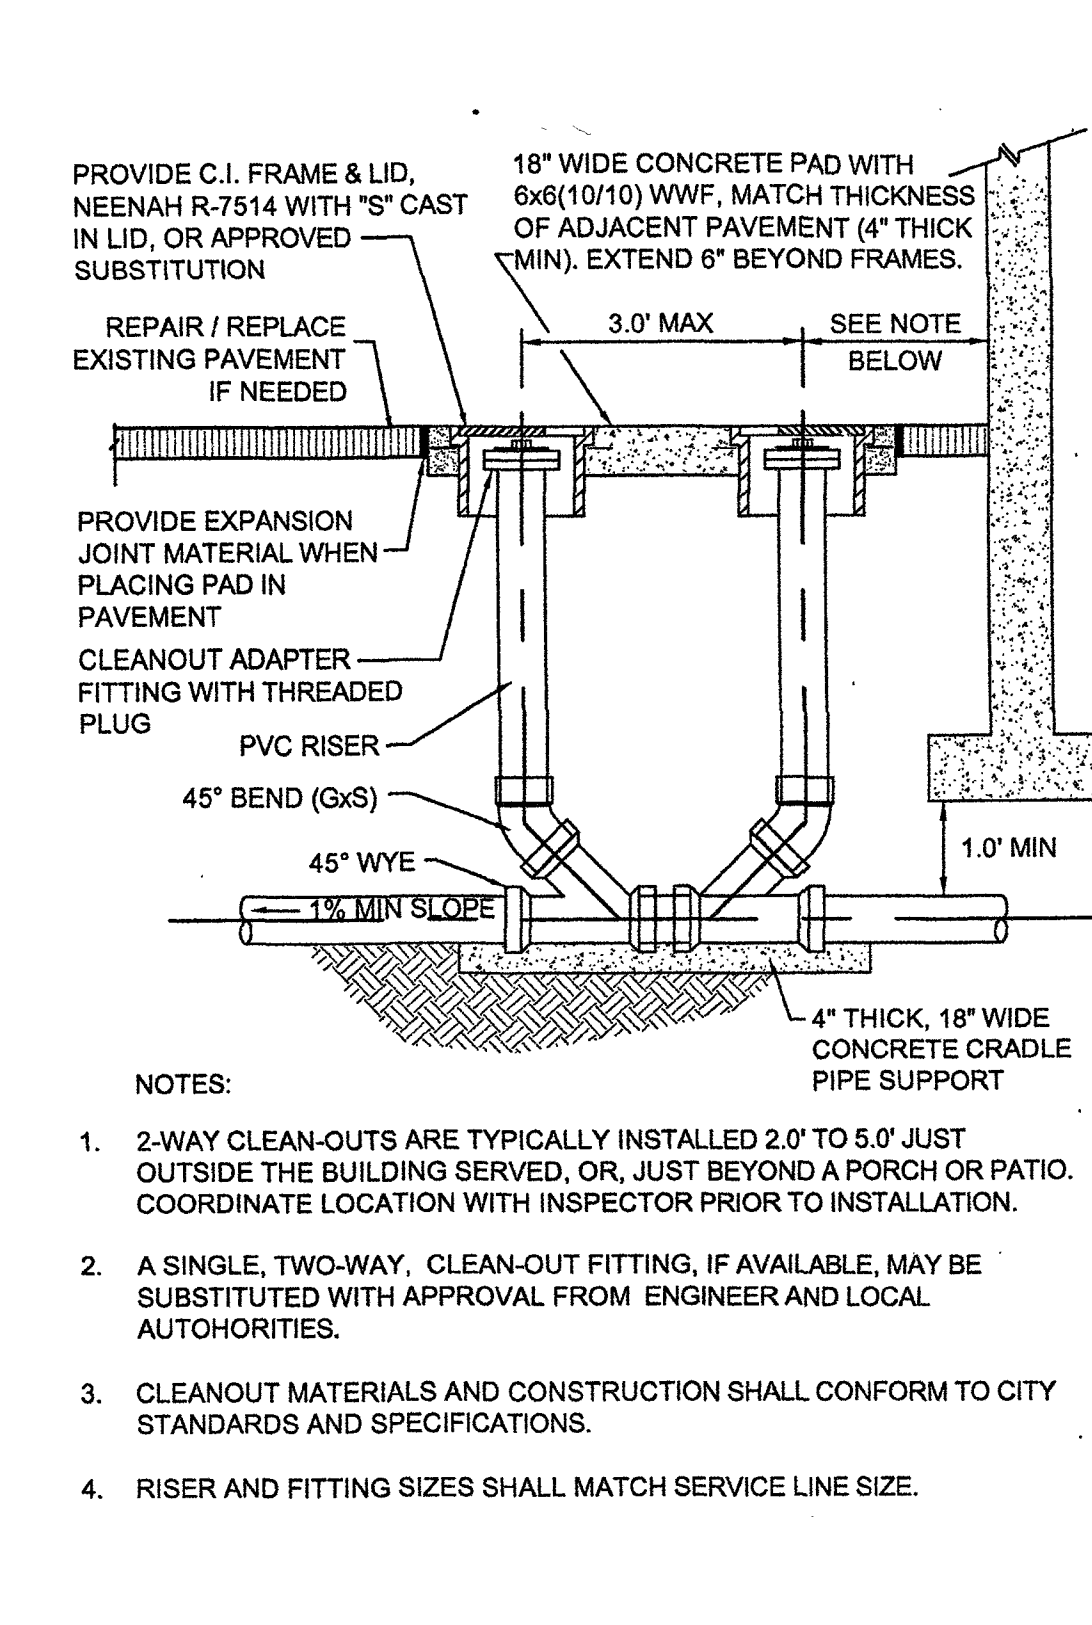

TWO-WAY CLEANOUT
NOT TO SCALE (D)

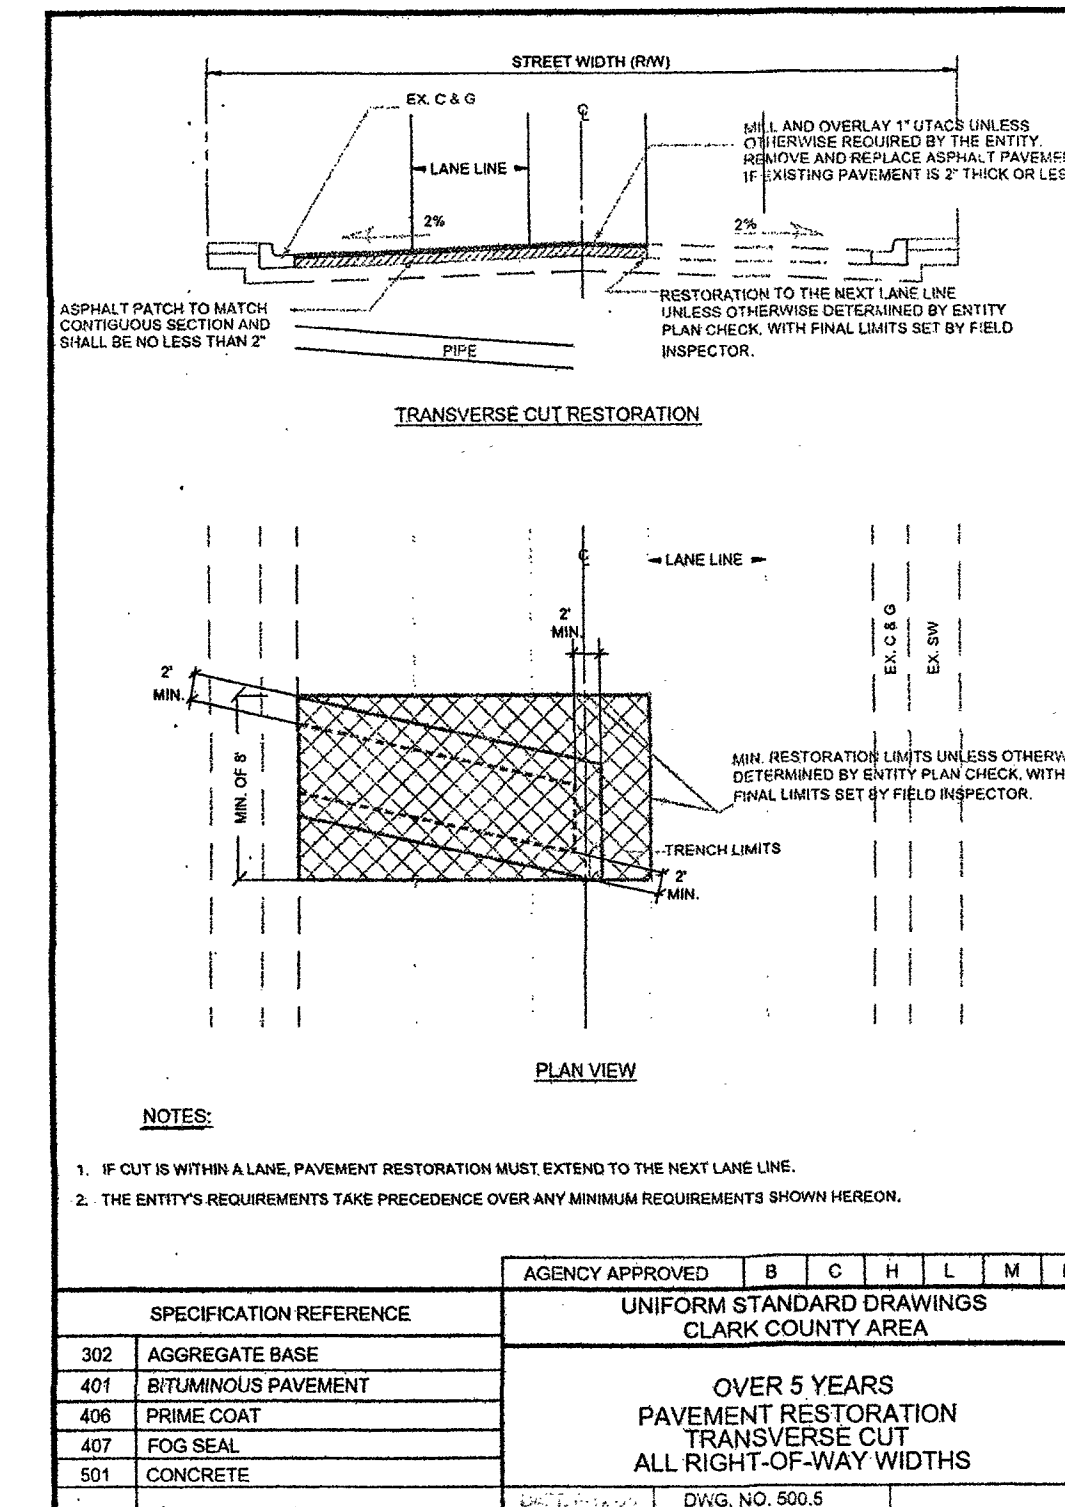


PAVEMENT RESTORATION
NOT TO SCALE (E)

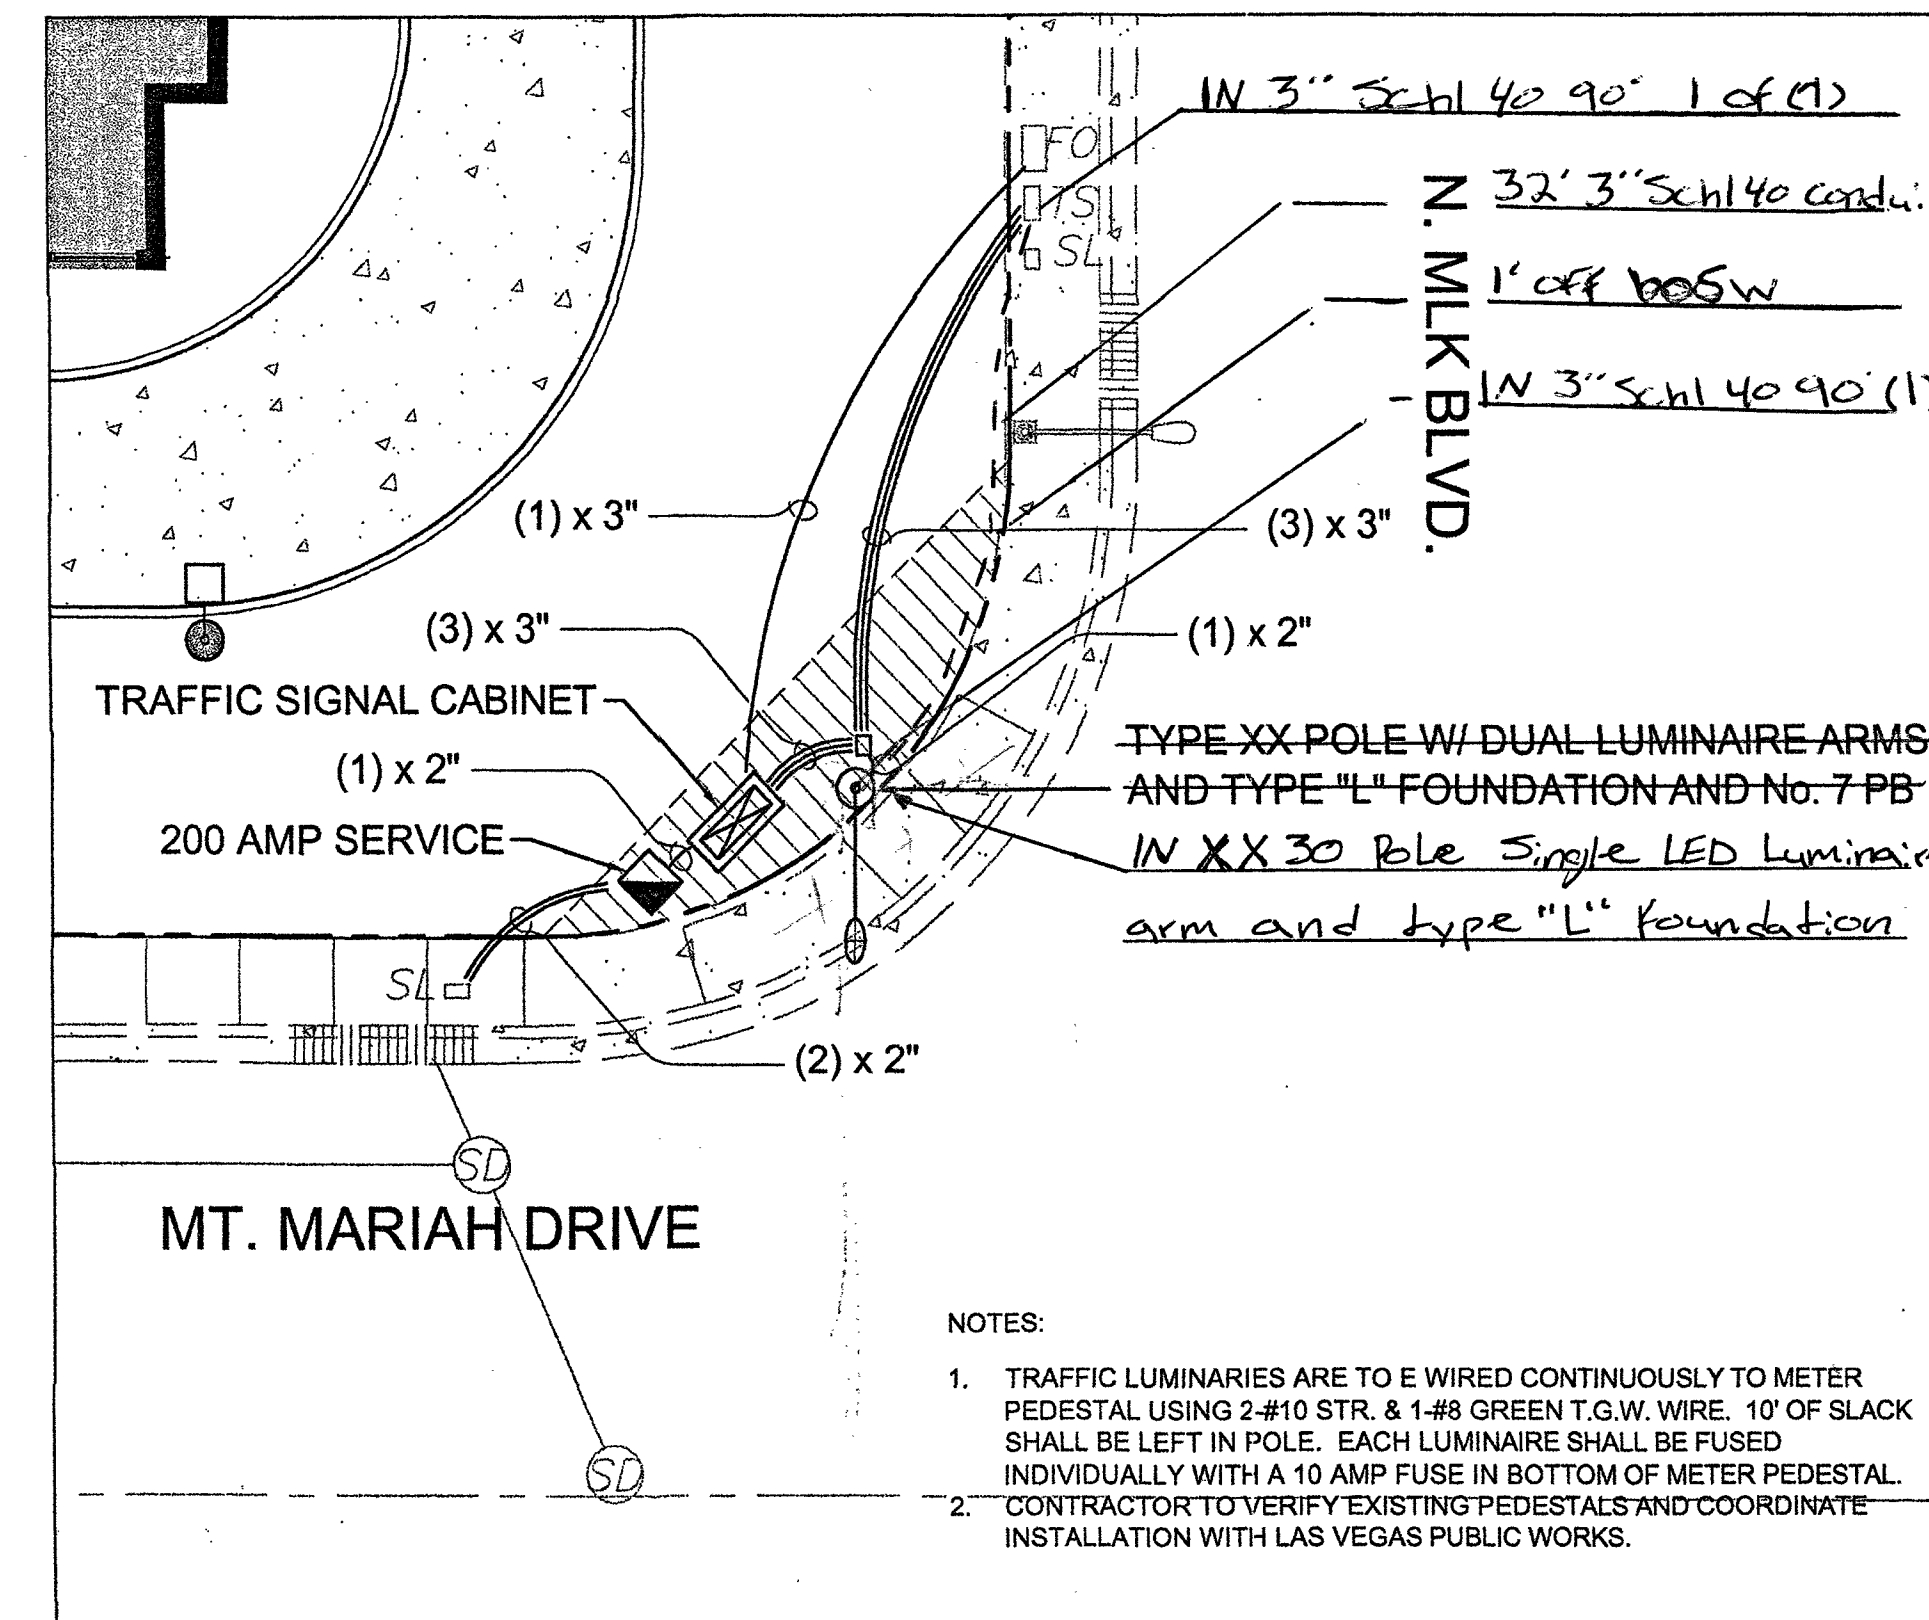

TRAFFIC SIGNAL INSTALL
NOT TO SCALE (F)

Sterling Design Associates, LLC
CIVIL ENGINEERS - LANDSCAPE ARCHITECTS
2009 W. Littleton Blvd. #300
Littleton, CO 80120
303.794.4727 ph
www.SterlingDesignAssociates.com

PREPARED UNDER THE DIRECT SUPERVISION OF
JAY M. NEWELL, PE
NEVADA REGISTRATION 18214
FOR & ON BEHALF OF STERLING DESIGN ASSOCIATES, LLC

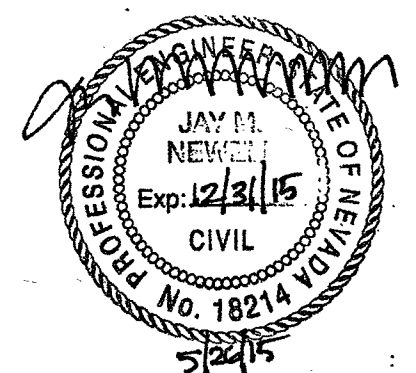

STERLING DESIGN ASSOCIATES, LLC

ISSUES & REVISIONS	NO.	DATE	BY
NO. 1	DATE	BY	
DESCRIPTION			
NO. 2	DATE	BY	
DESCRIPTION			
NO. 3	DATE	BY	
DESCRIPTION			
NO. 4	DATE	BY	
DESCRIPTION			
NO. 5	DATE	BY	
DESCRIPTION			
NO. 6	DATE	BY	
DESCRIPTION			

DATE: 04/20/15 SCALE: 1" = 10'

PROJECT MANAGER: WS PROJECT: RECEIVED

DRAWN BY: SJ DRAFTER: JUN 03 2015

CITY OF LAS VEGAS PERMITS



STARBUCKS DRIVE THRU
1925 N MARTIN LUTHER KING BLVD
LAS VEGAS, NV

DEVELOPER:
STARBUCKS COFFEE COMPANY
2401 UTAH AVENUE SOUTH
SEATTLE, WA 98134

SHEET TITLE:
UTILITY DETAILS

SHEET NUMBER:
C502 (SHEET 11 OF 11)

107V6382 H# 58615