




STARBUCKS COFFEE COMPANY
1925 N. MARTIN LUTHER KING BLVD.
A PORTION OF LOT 7 "AMENDED MAP FOR LAS VEGAS ENTERPRISE PARK"
SECTION 21, TOWNSHIP 20 SOUTH, RANGE 61 EAST, M.D.M.
CITY OF LAS VEGAS, CLARK COUNTY, STATE OF NEVADA
A.P.N. 139-21-313-023
SITE CONSTRUCTION PLANS

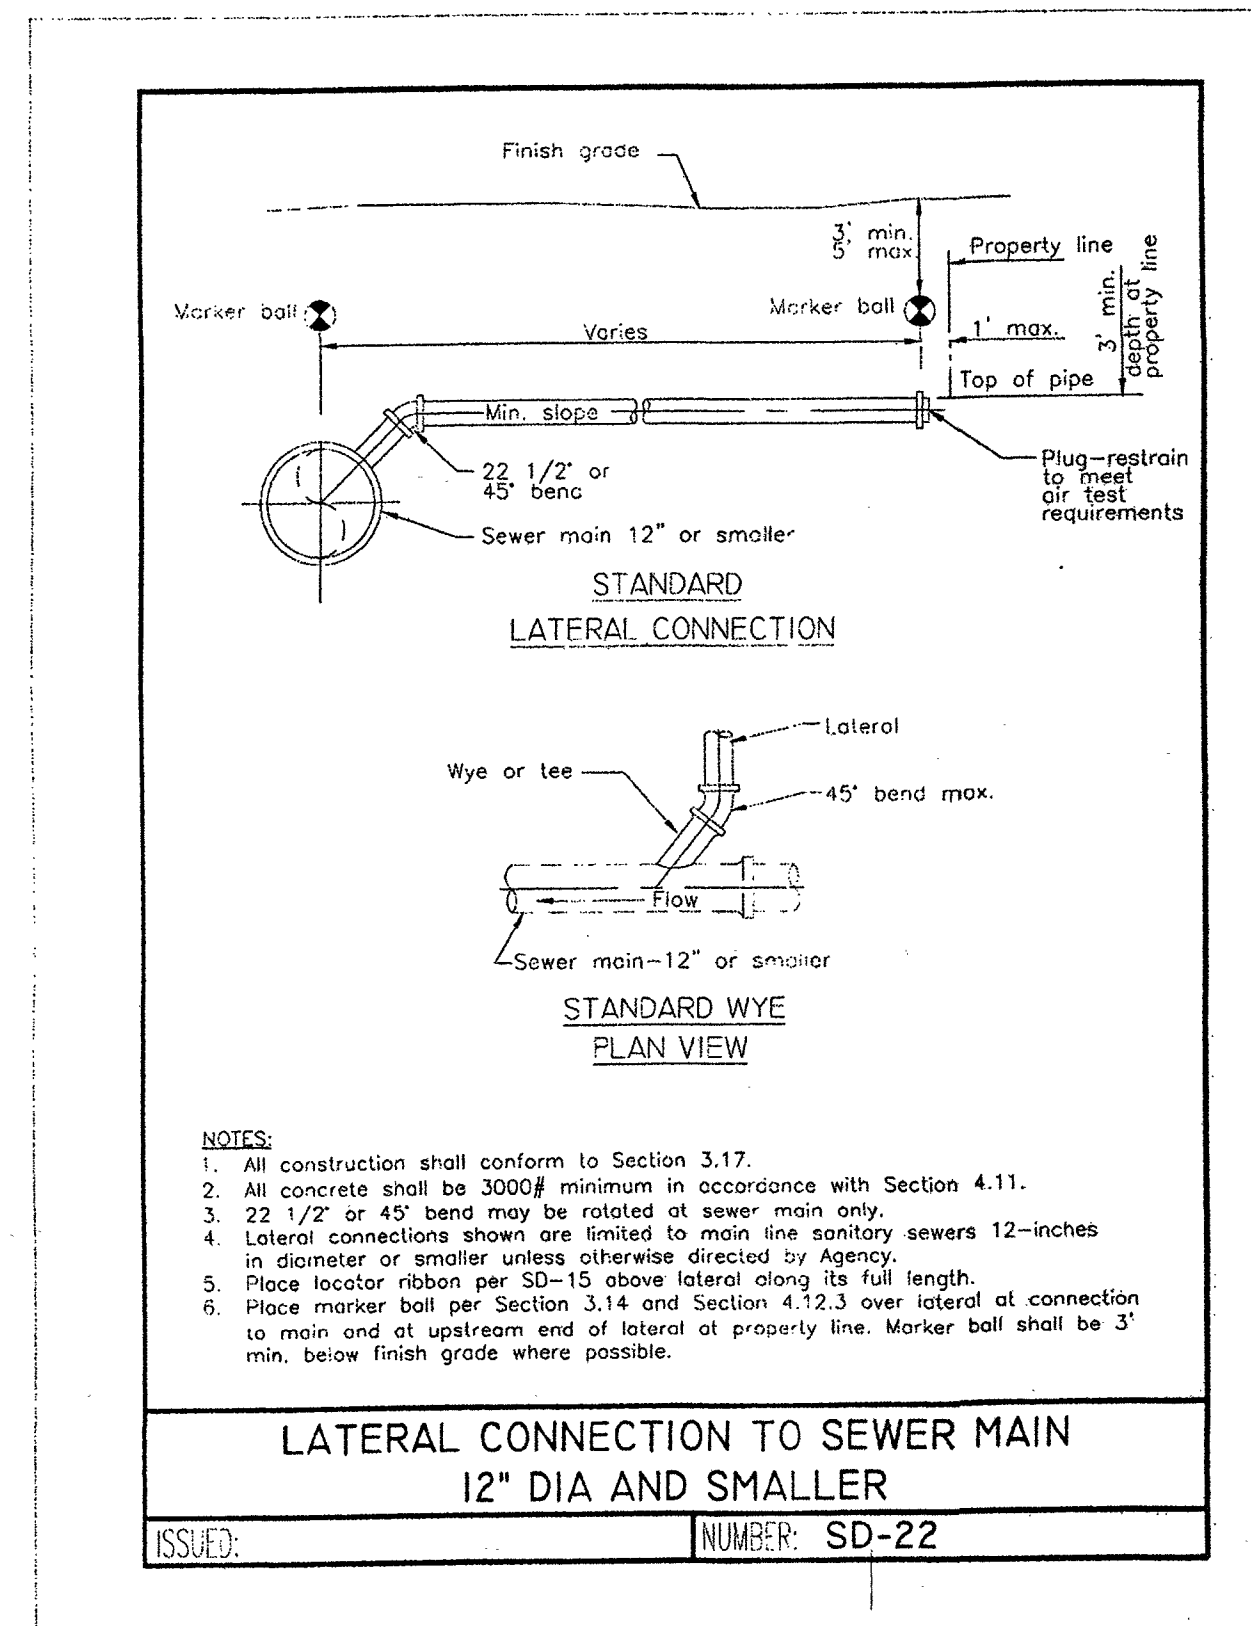


SERVICE CONNECTION (A)
NOT TO SCALE

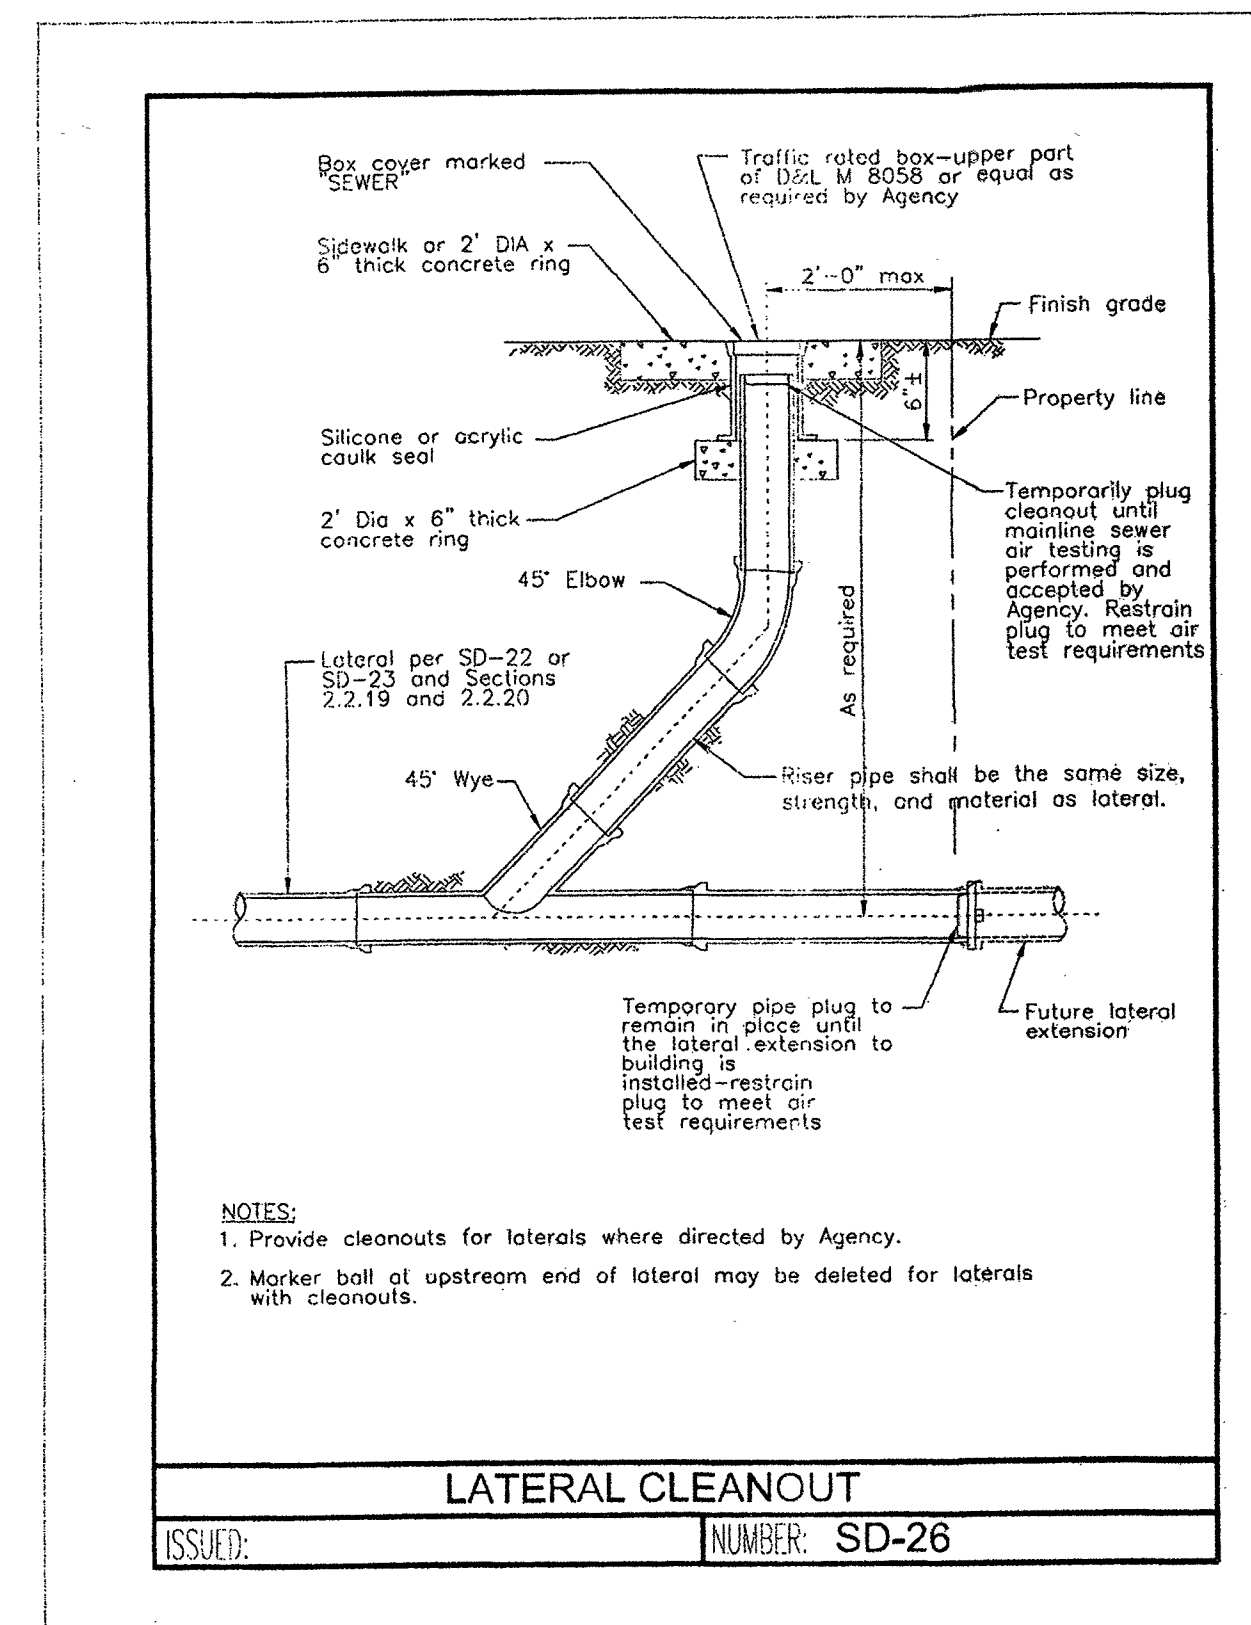


LATERAL CLEANOUT (B)
NOT TO SCALE

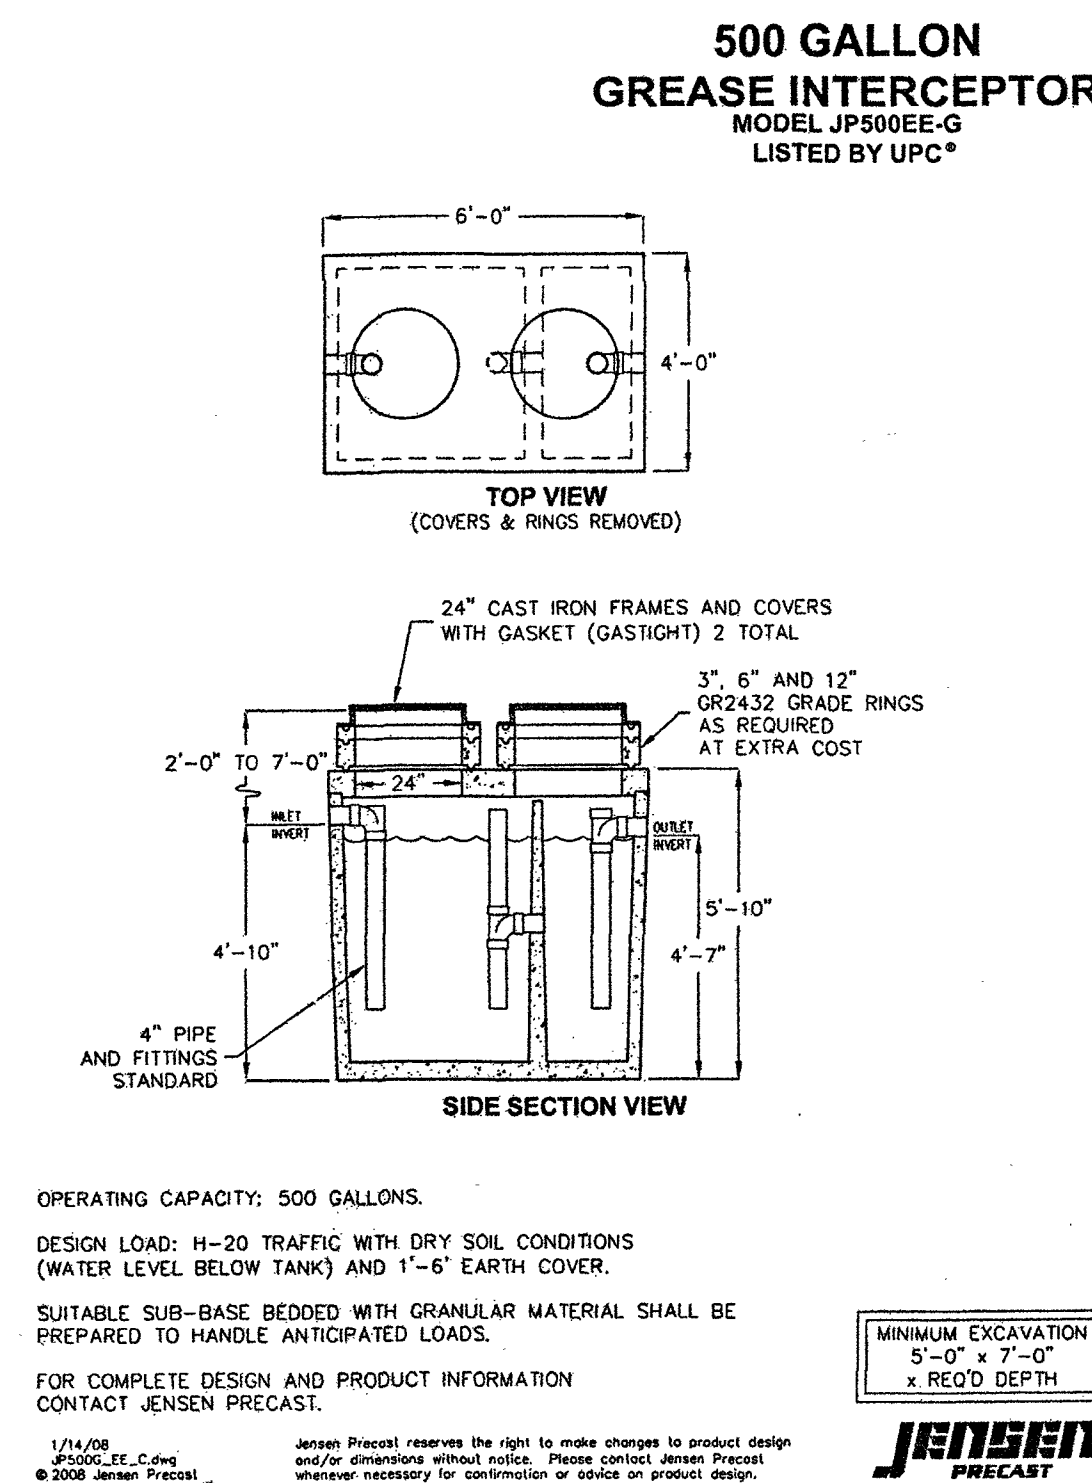


GREASE INTERCEPTOR (C)
NOT TO SCALE

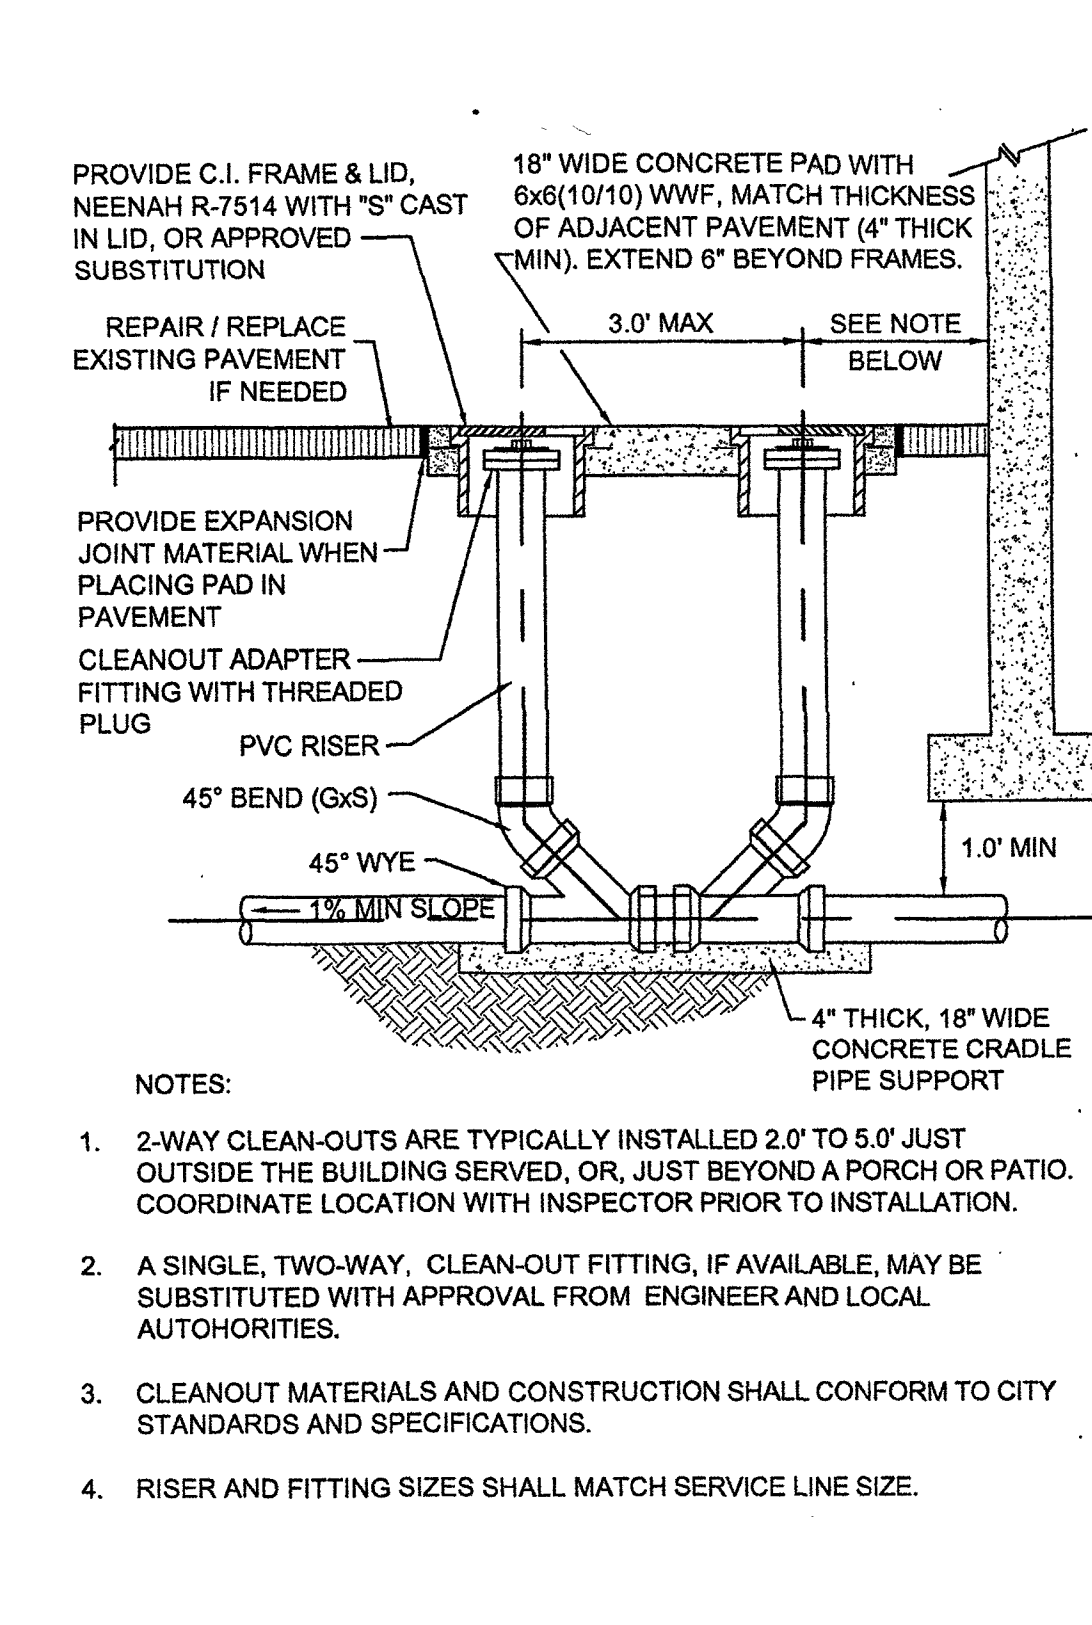

TWO-WAY CLEANOUT (D)
NOT TO SCALE

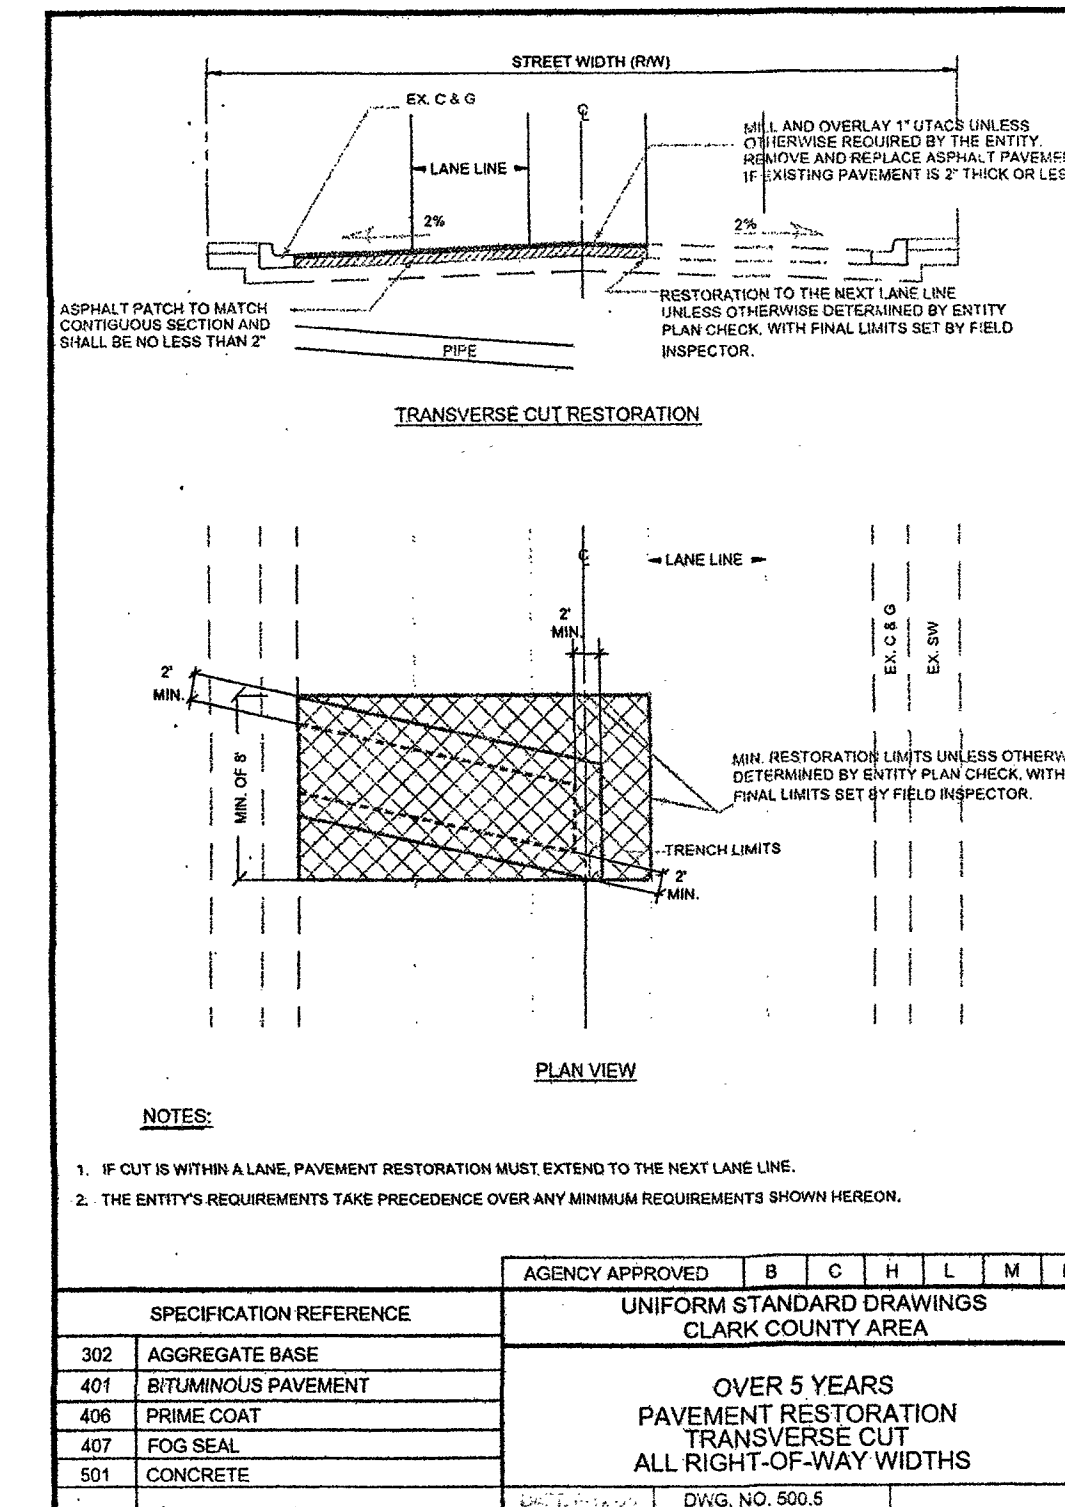


PAVEMENT RESTORATION (E)
NOT TO SCALE

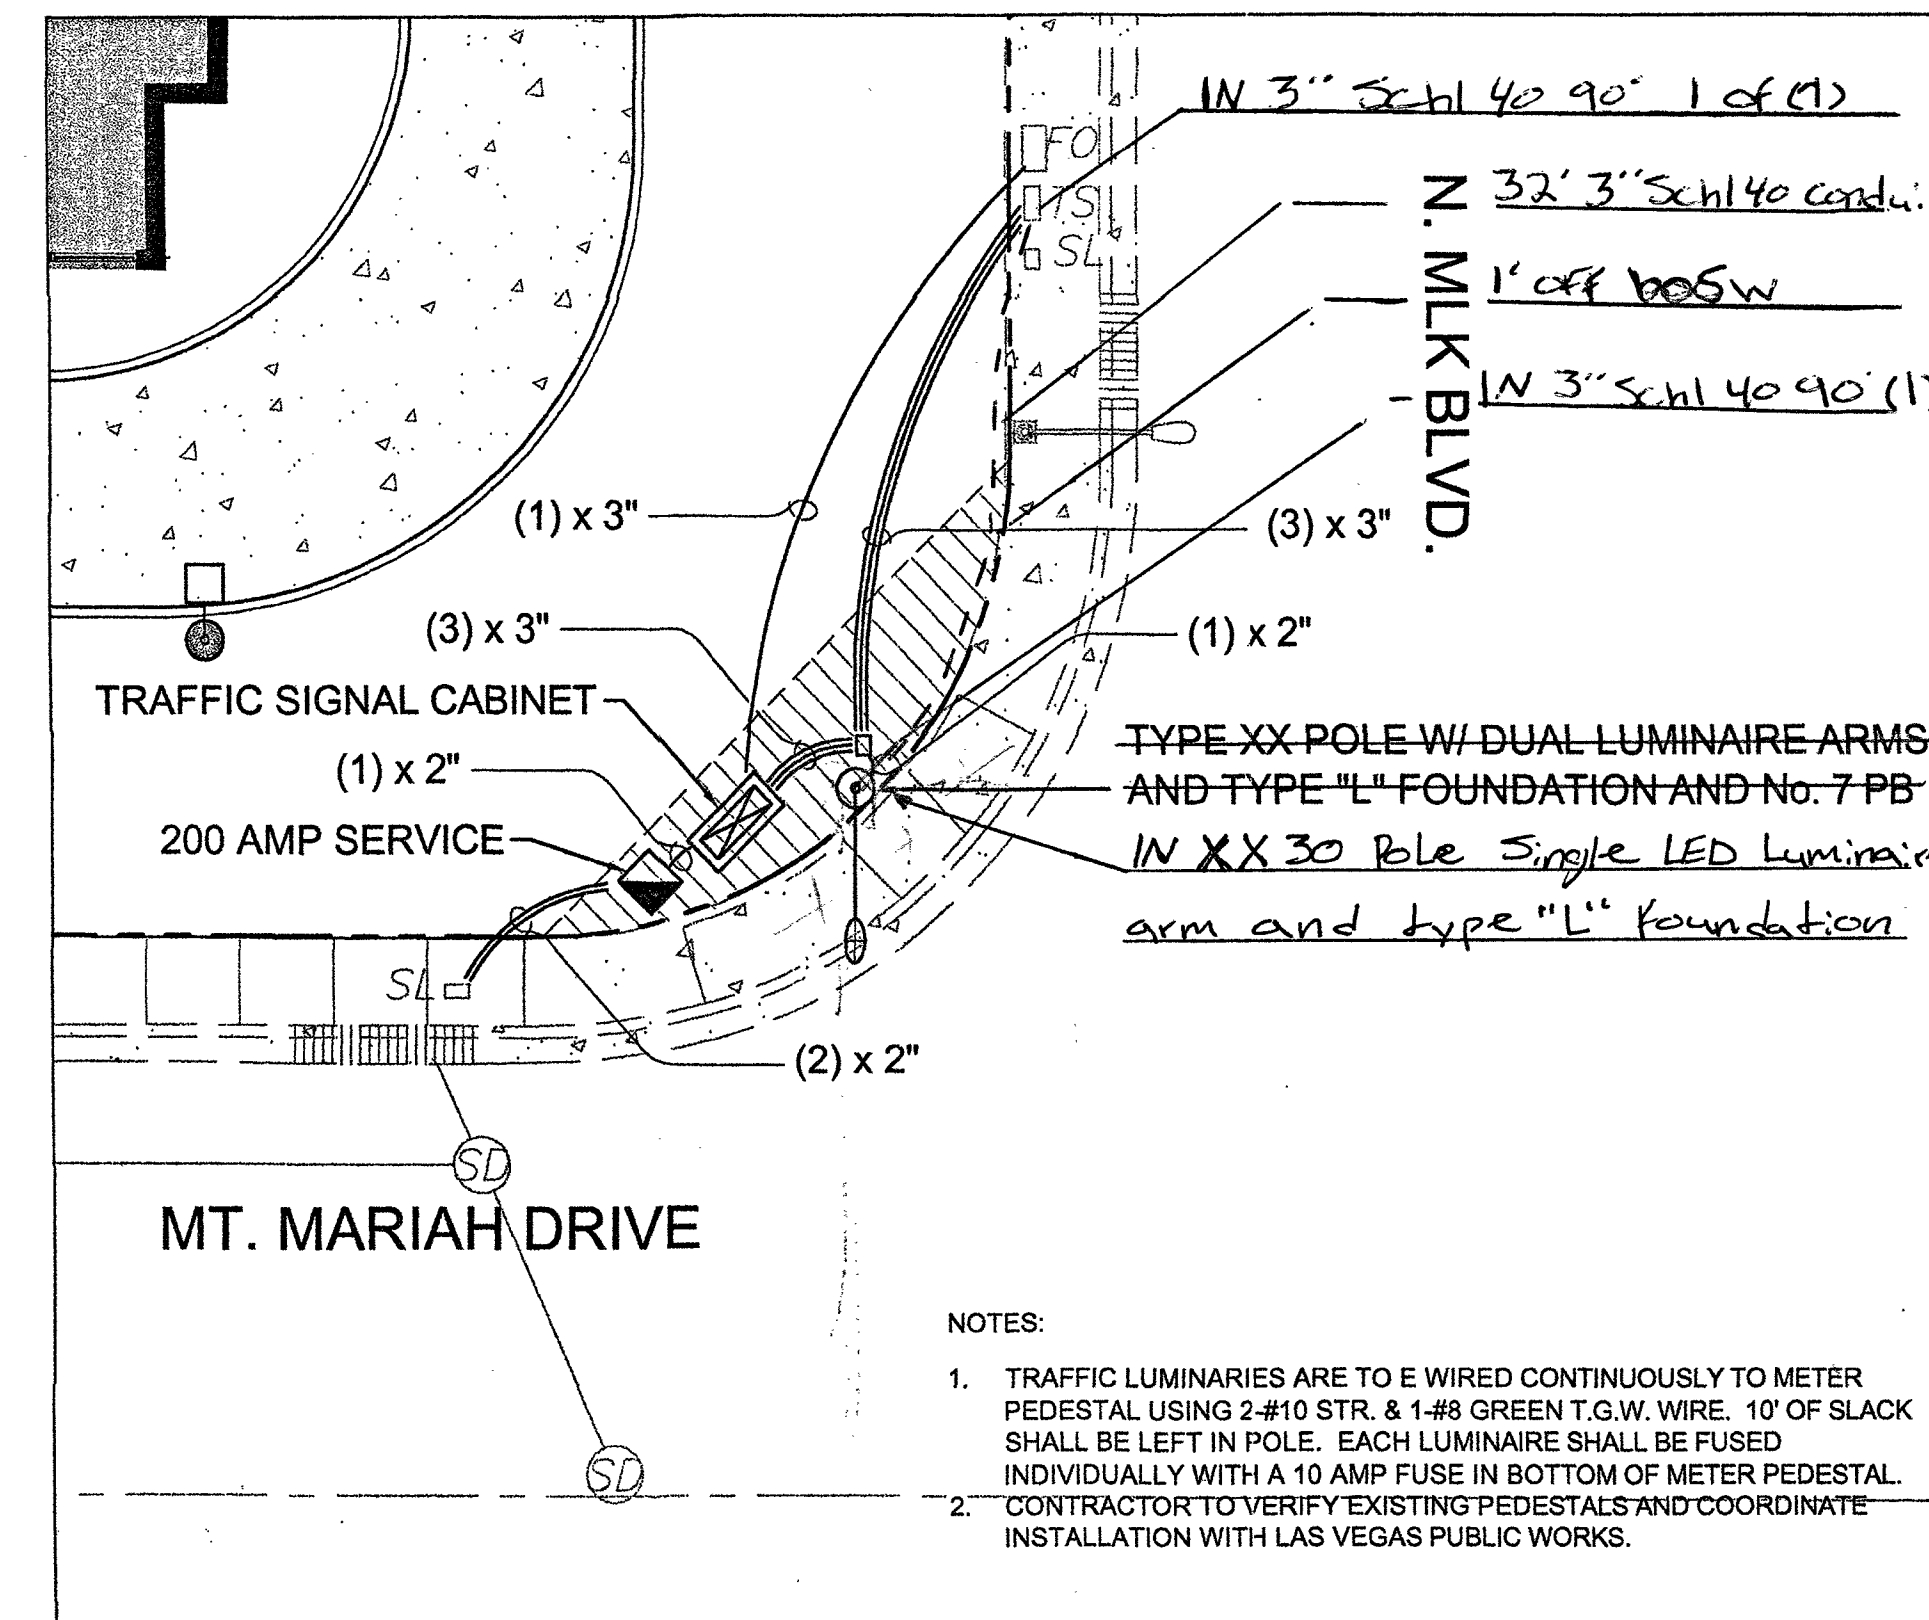

TRAFFIC SIGNAL INSTALL (F)
NOT TO SCALE

Sterling Design Associates, LLC
CIVIL ENGINEERS - LANDSCAPE ARCHITECTS
2009 W. Littleton Blvd. #300
Littleton, CO 80120
303.794.4727 ph
www.SterlingDesignAssociates.com

PREPARED UNDER THE DIRECT SUPERVISION OF
JAY M. NEWELL, PE
NEVADA REGISTRATION 18214
FOR & ON BEHALF OF STERLING DESIGN ASSOCIATES, LLC

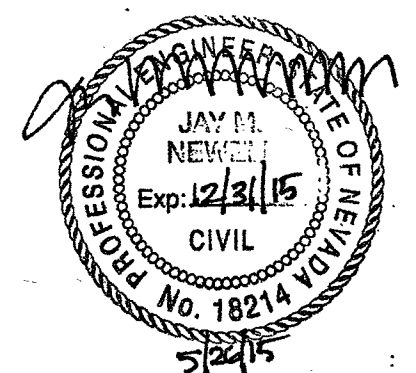

STERLING DESIGN ASSOCIATES, LLC

ISSUES & REVISIONS	NO.	DATE	BY
DESCRIPTION:	1		
DESCRIPTION:	2		
DESCRIPTION:	3		
DESCRIPTION:	4		
DESCRIPTION:	5		
DESCRIPTION:	6		

DATE: 04/20/15
SCALE: 1" = 10'

PROJECT MANAGER: WS
DRAWN BY: SJ

DRAWING FILE: JUN 03 2015
CITY OF LAS VEGAS PERMITS

PROJECT: STARBUCKS DRIVE THRU
1925 N MARTIN LUTHER KING BLVD
LAS VEGAS, NV



STARBUCKS DRIVE THRU
1925 N MARTIN LUTHER KING BLVD
LAS VEGAS, NV

DEVELOPER:
STARBUCKS COFFEE COMPANY
2401 UTAH AVENUE SOUTH
SEATTLE, WA 98134

SHEET TITLE:
UTILITY DETAILS

SHEET NUMBER:
C502 (SHEET 11 OF 11)

107V6382 H# 58615