
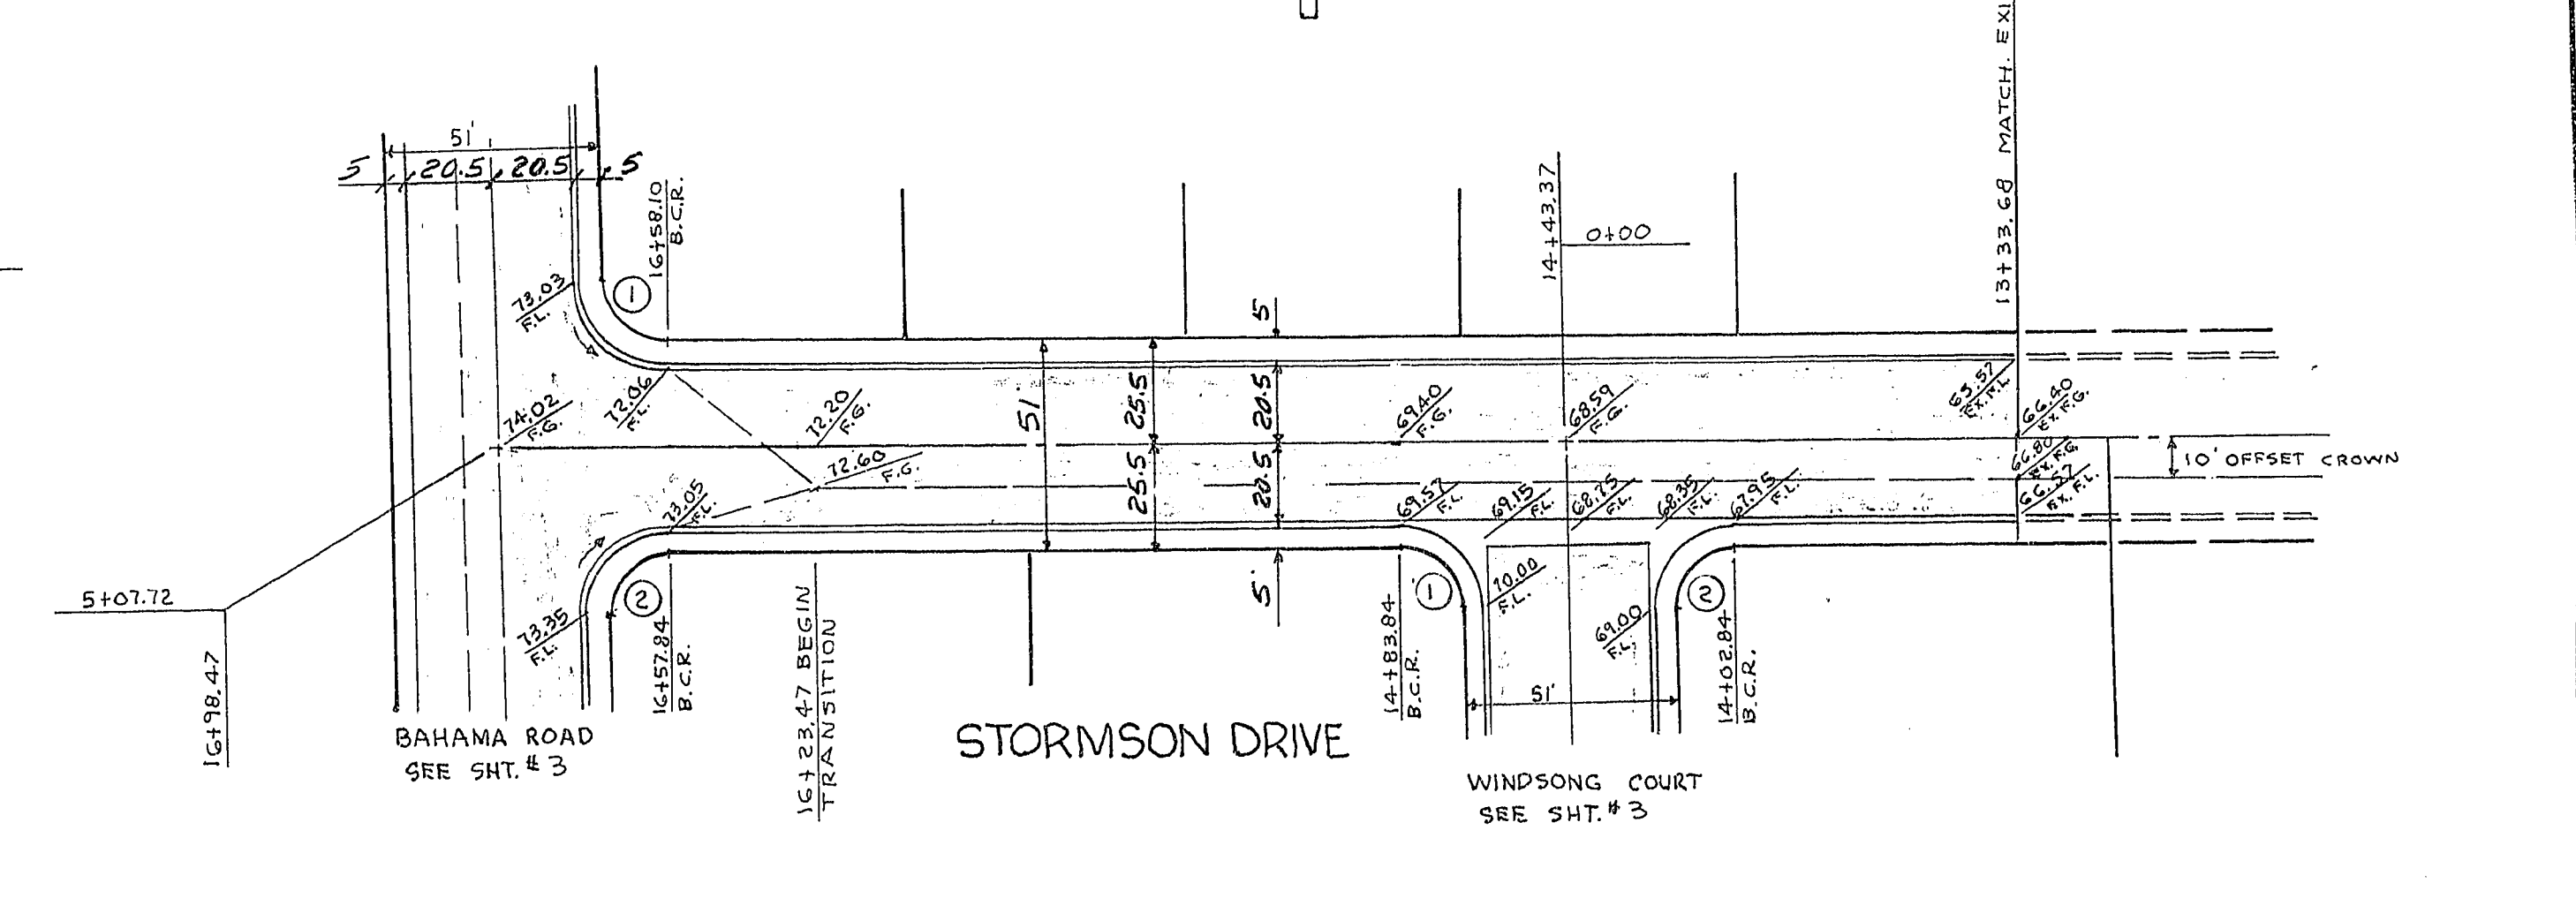
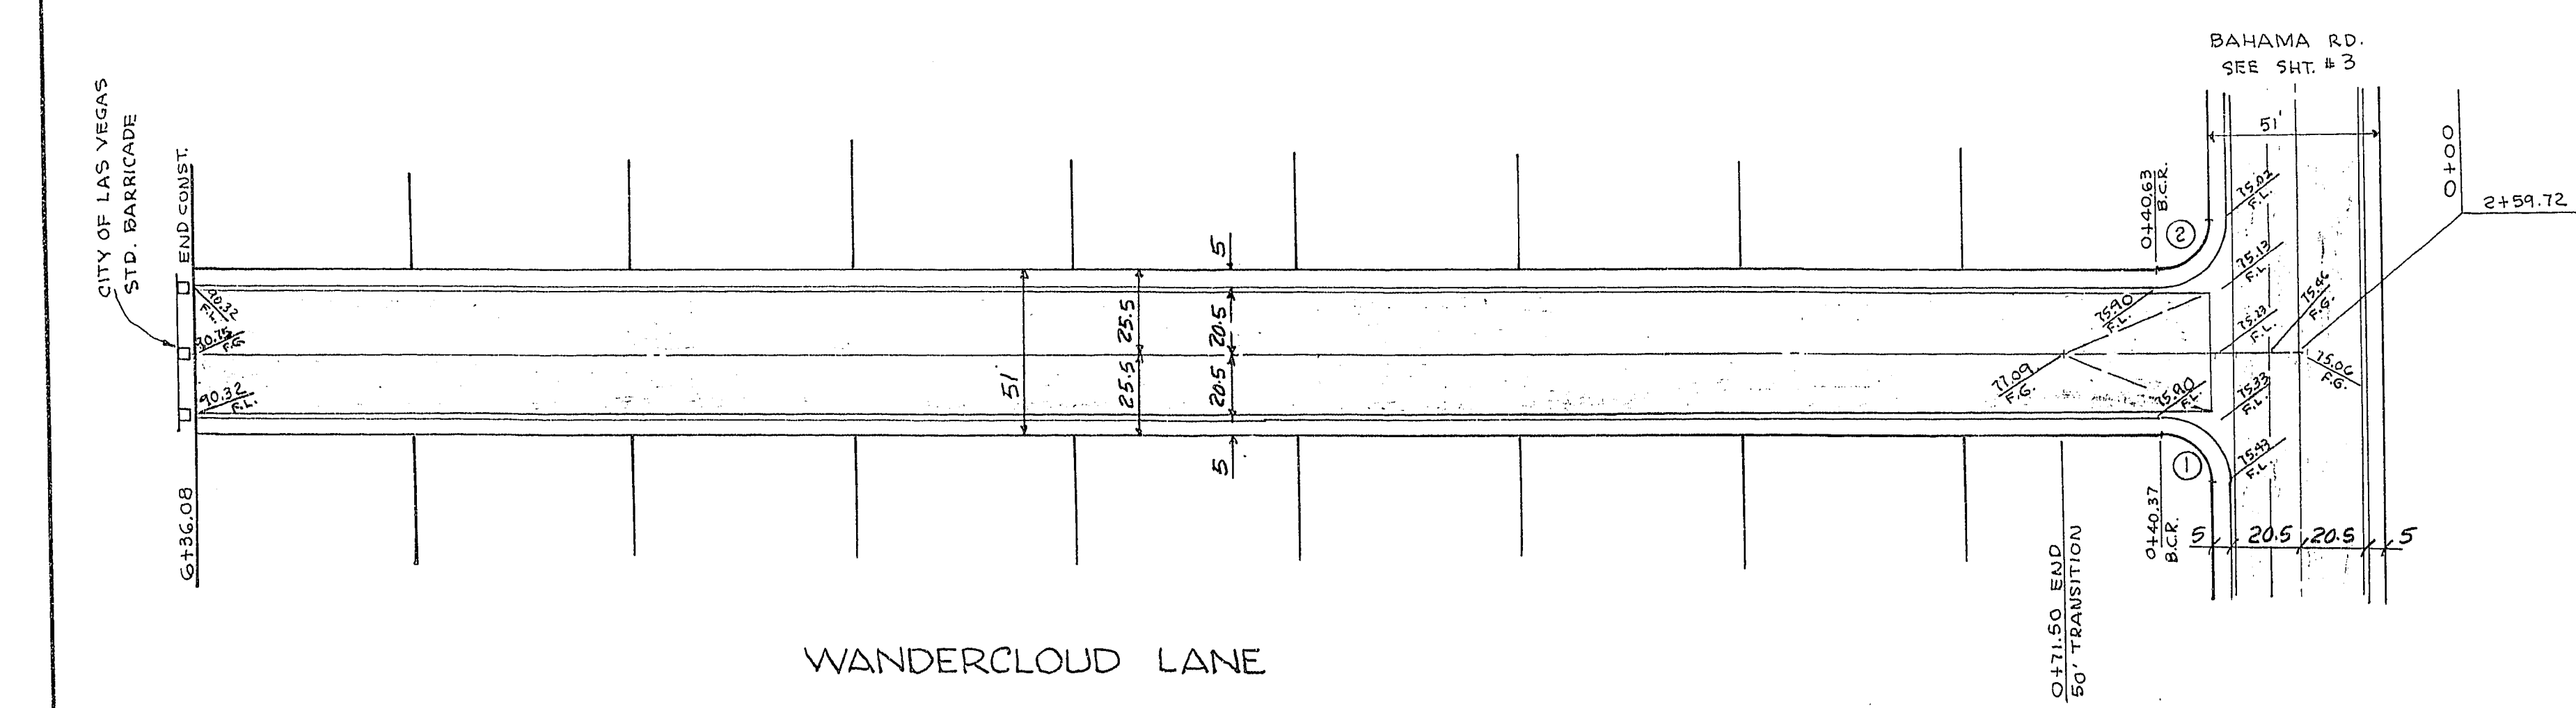
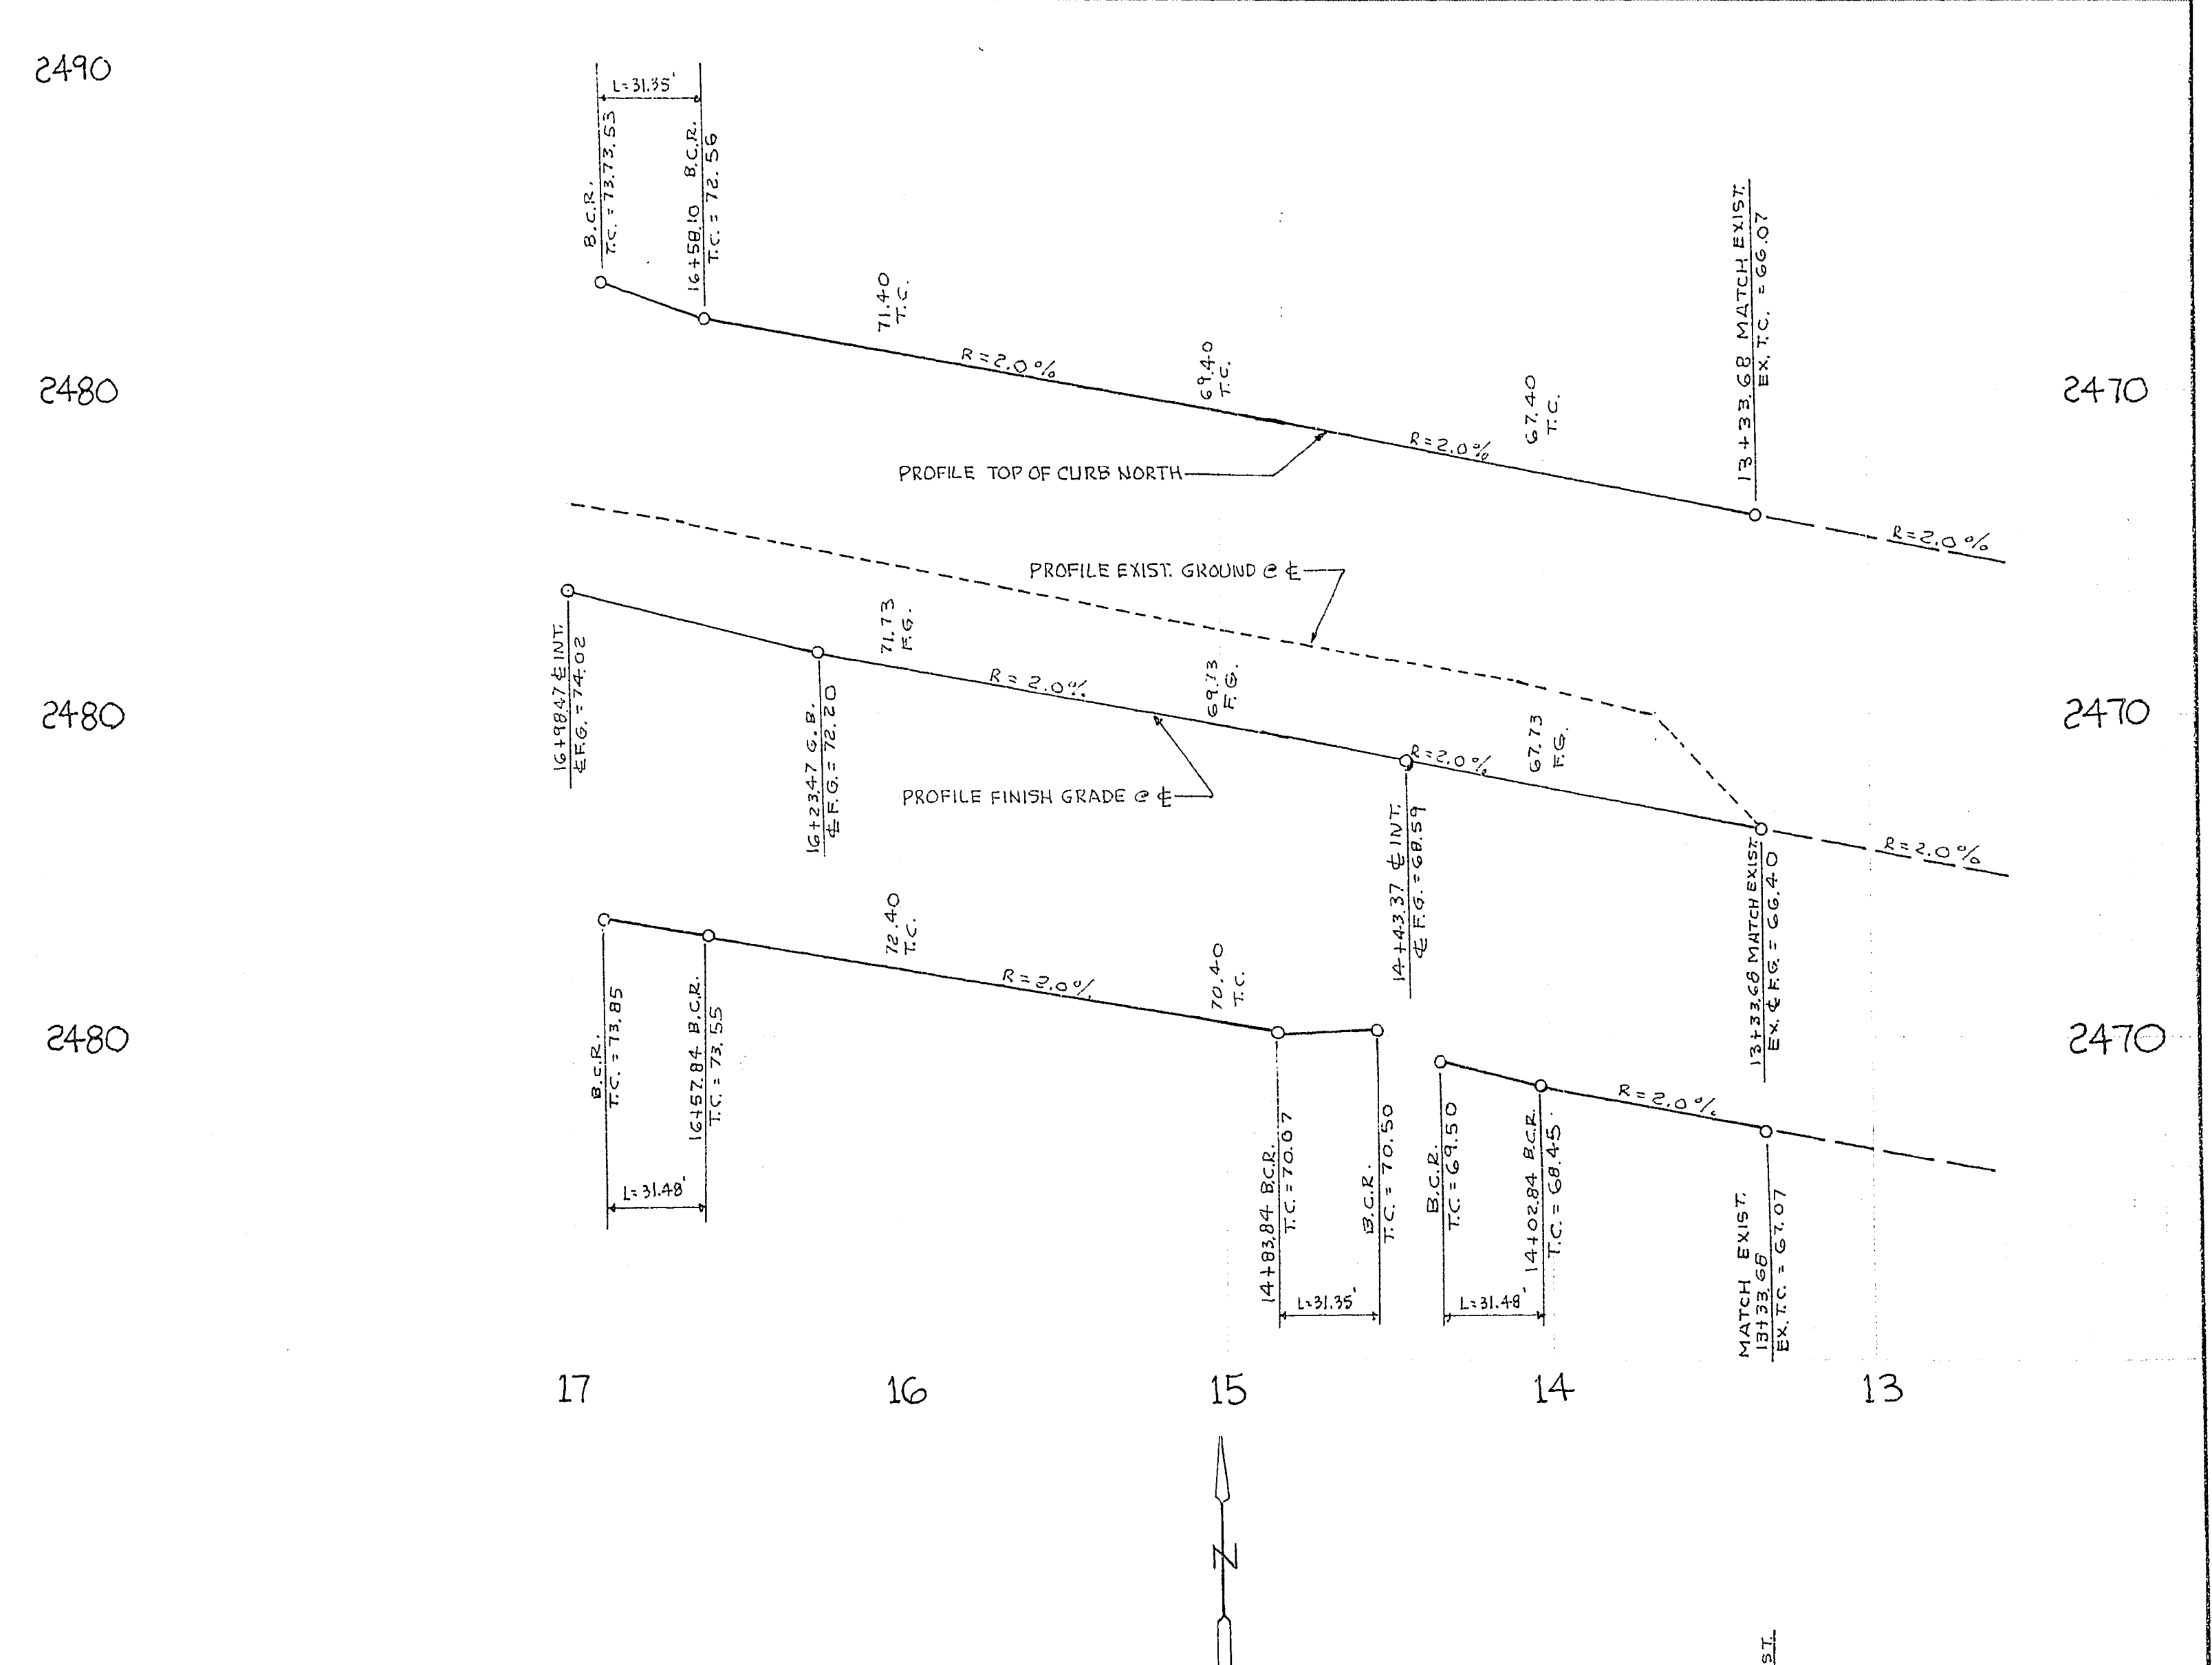


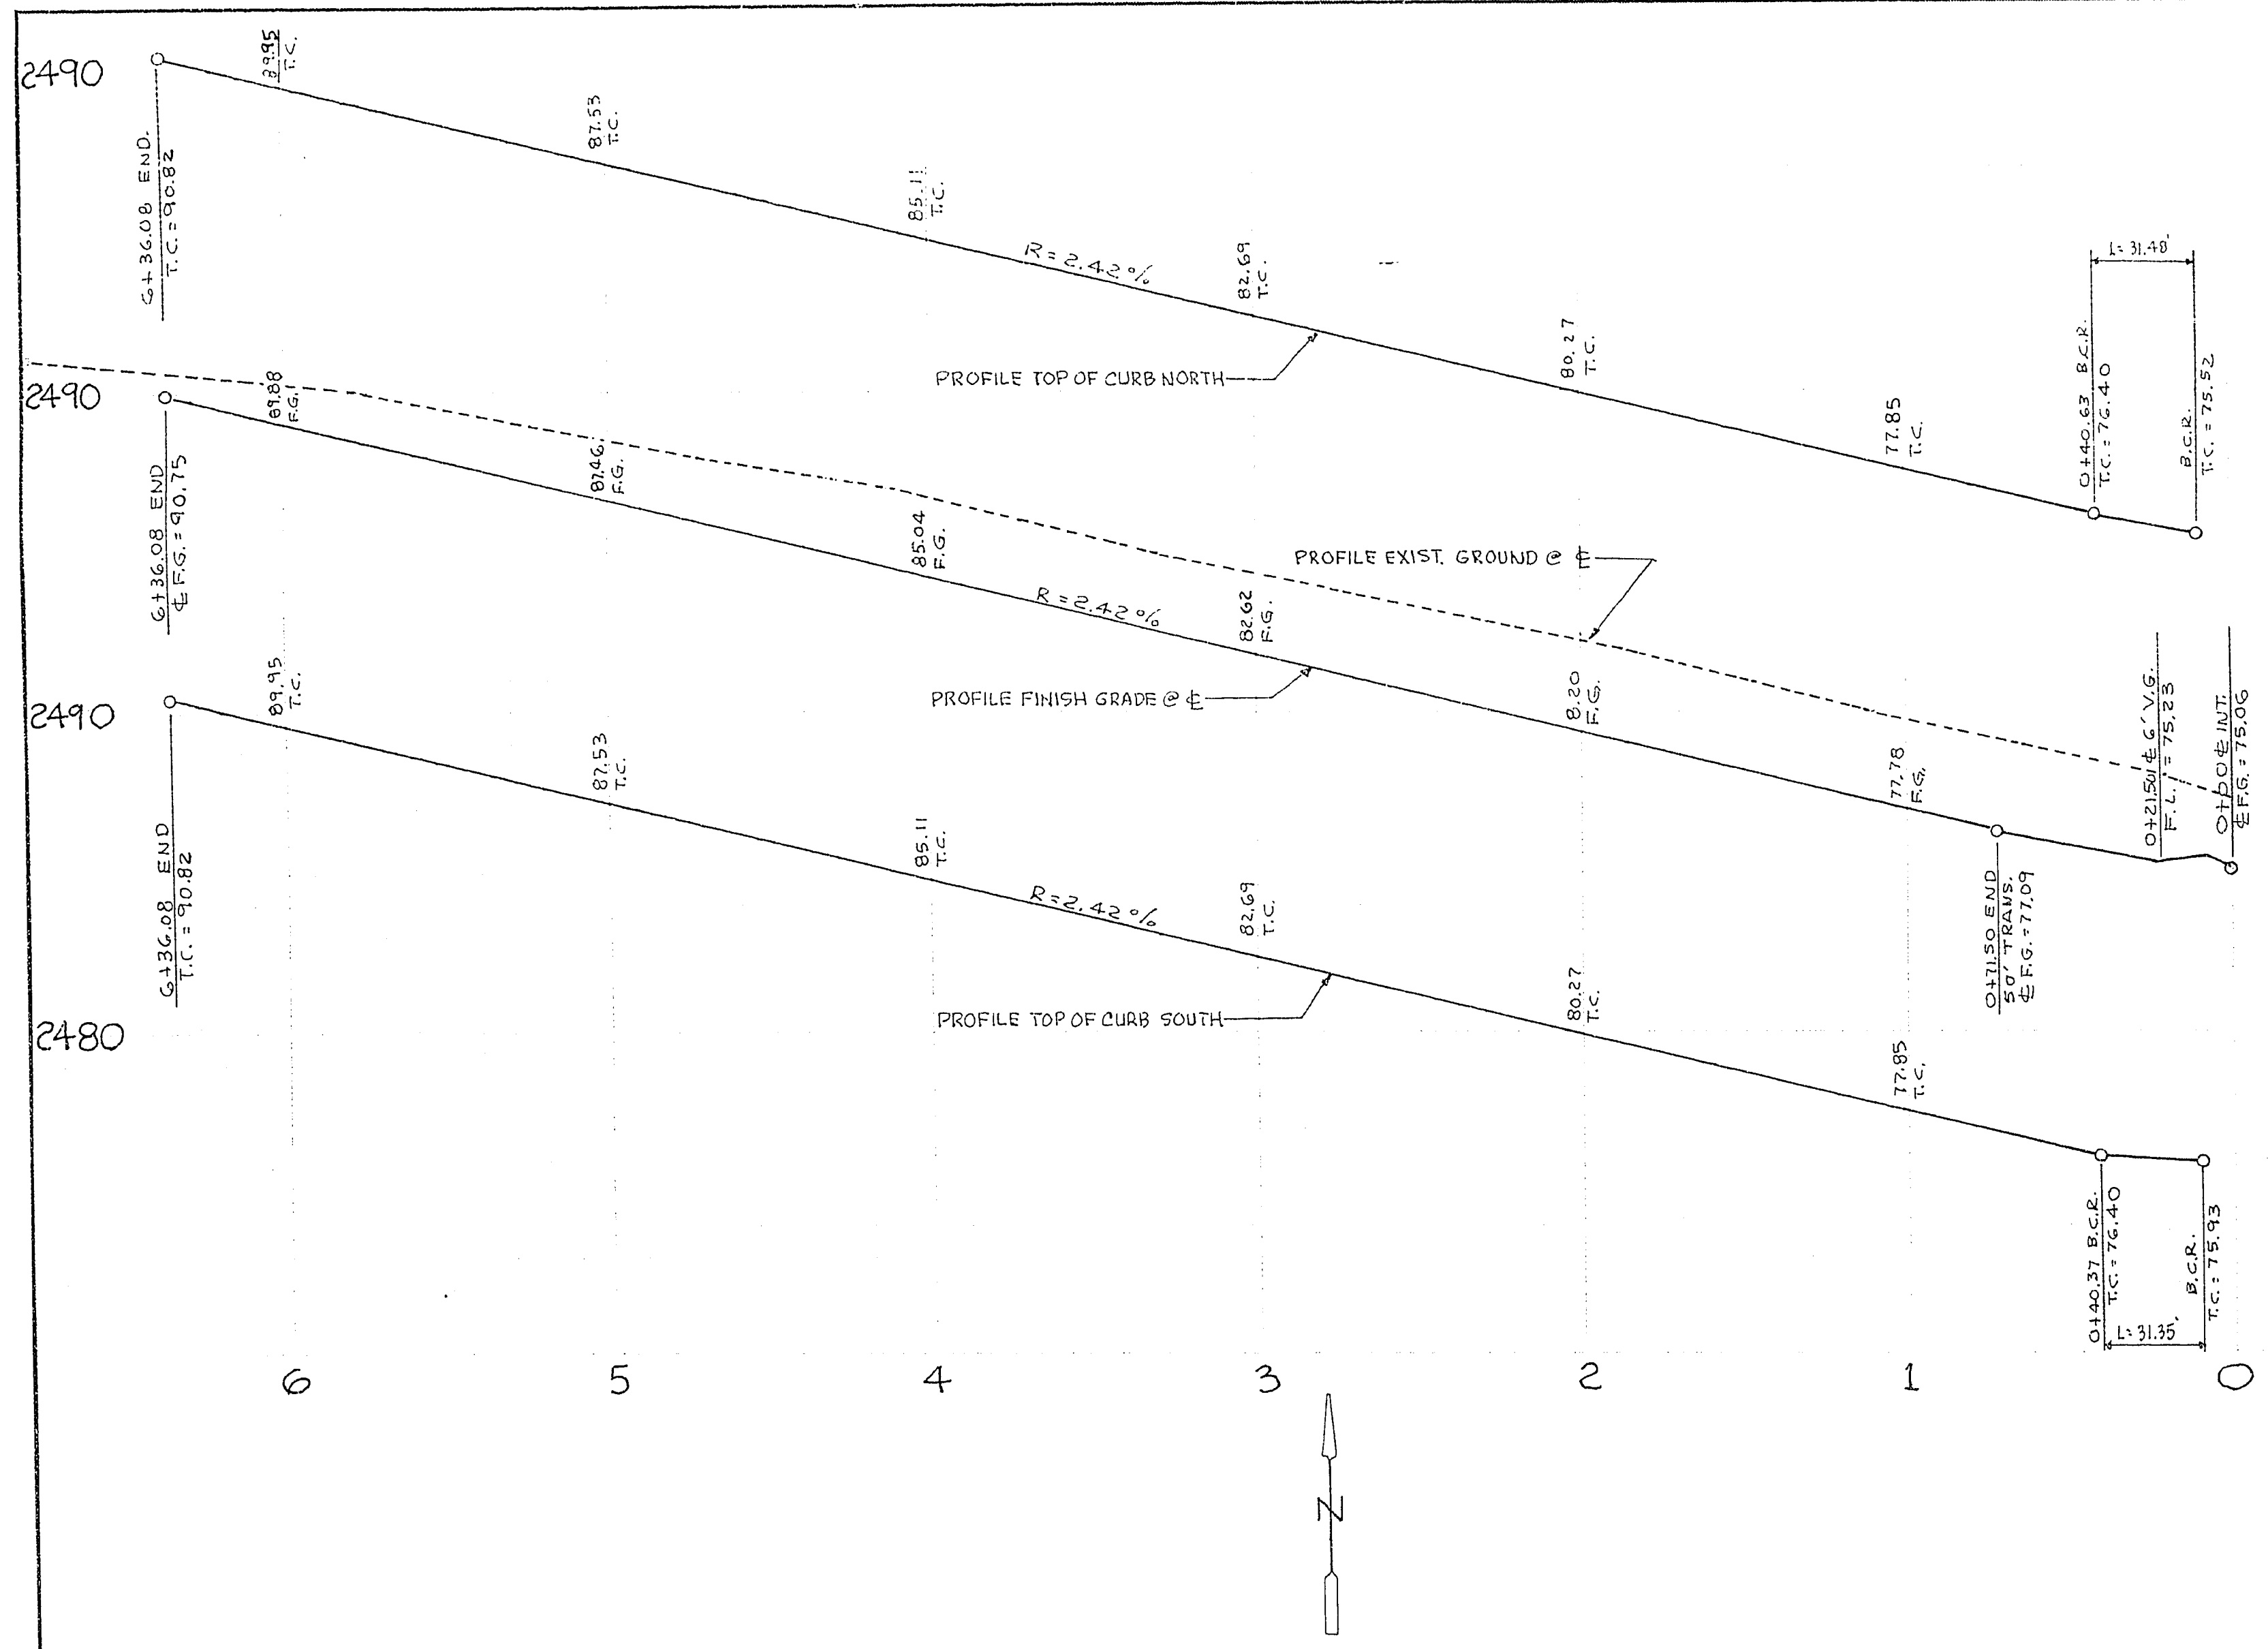

B.C.R. CURVE DATA

NO.	Δ	R	L	T
1	89°48'51"	20'	31.35'	19.93'
2	90°11'09"	20'	31.48'	20.07'

APPROVED BY
William J. Davis
 LAS VEGAS CITY ENGINEER
 DATE 8/1/16

W. J. Davis
 LAS VEGAS FIELD ENGINEER
 DATE 8-4-16

SUBMITTED BY
Charley R. Johnson
 CHARLEY R. JOHNSON R.P.E. # 3005
 DATE

		CONSULTING ENGINEERS • PLANNERS 2209 PARADISE ROAD, LAS VEGAS, NEVADA 89103 (702) 735-0227	
CHARLESTON RAINBOW UNIT No. 14A STREET IMPROVEMENT PLAN STORMSON DRIVE WANDERCLOUD LANE			
SCALE:	WO. NO. 1066-14A	DATE 7/7/16	SHEET
HORIZ: 1" = 40'	DES.	REV.	OF
VERT: 1" = 4'	CHK.	REV.	2