

2475







2475

2475

2470

2470

2470

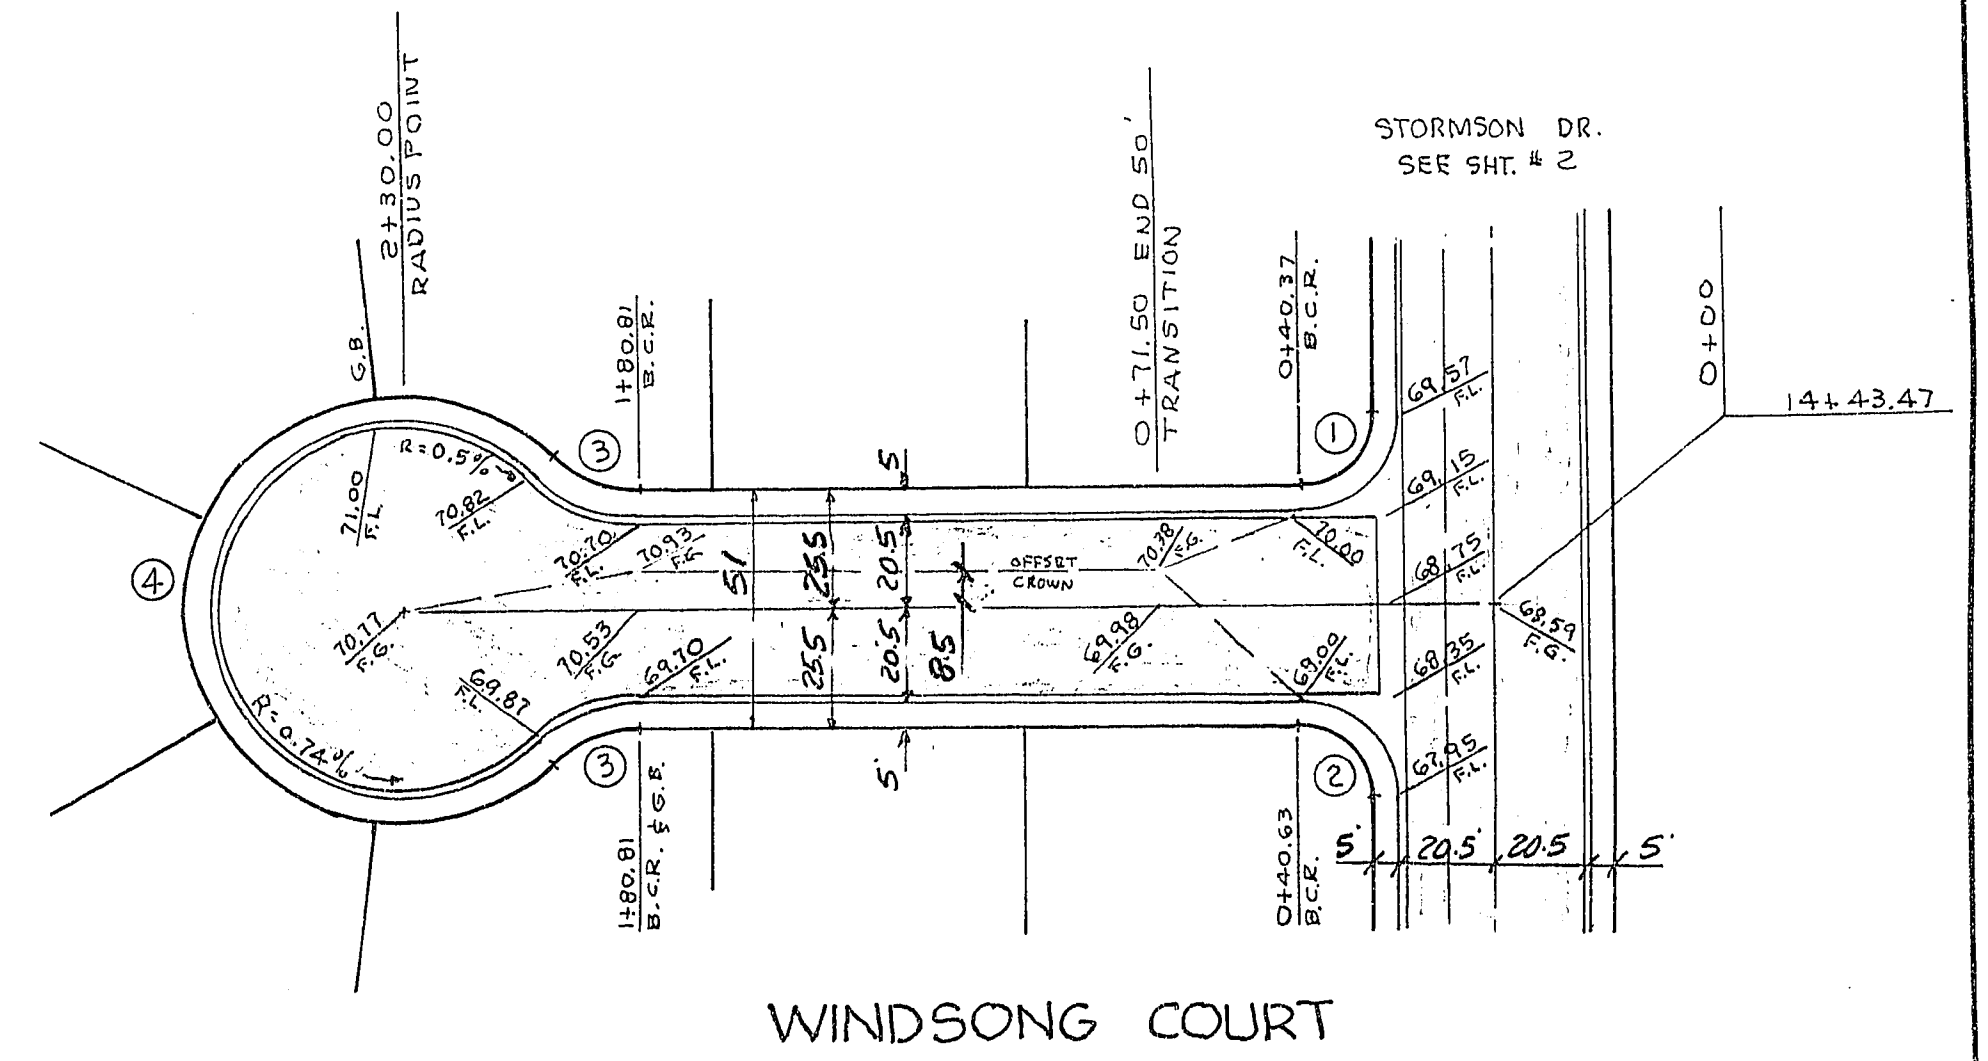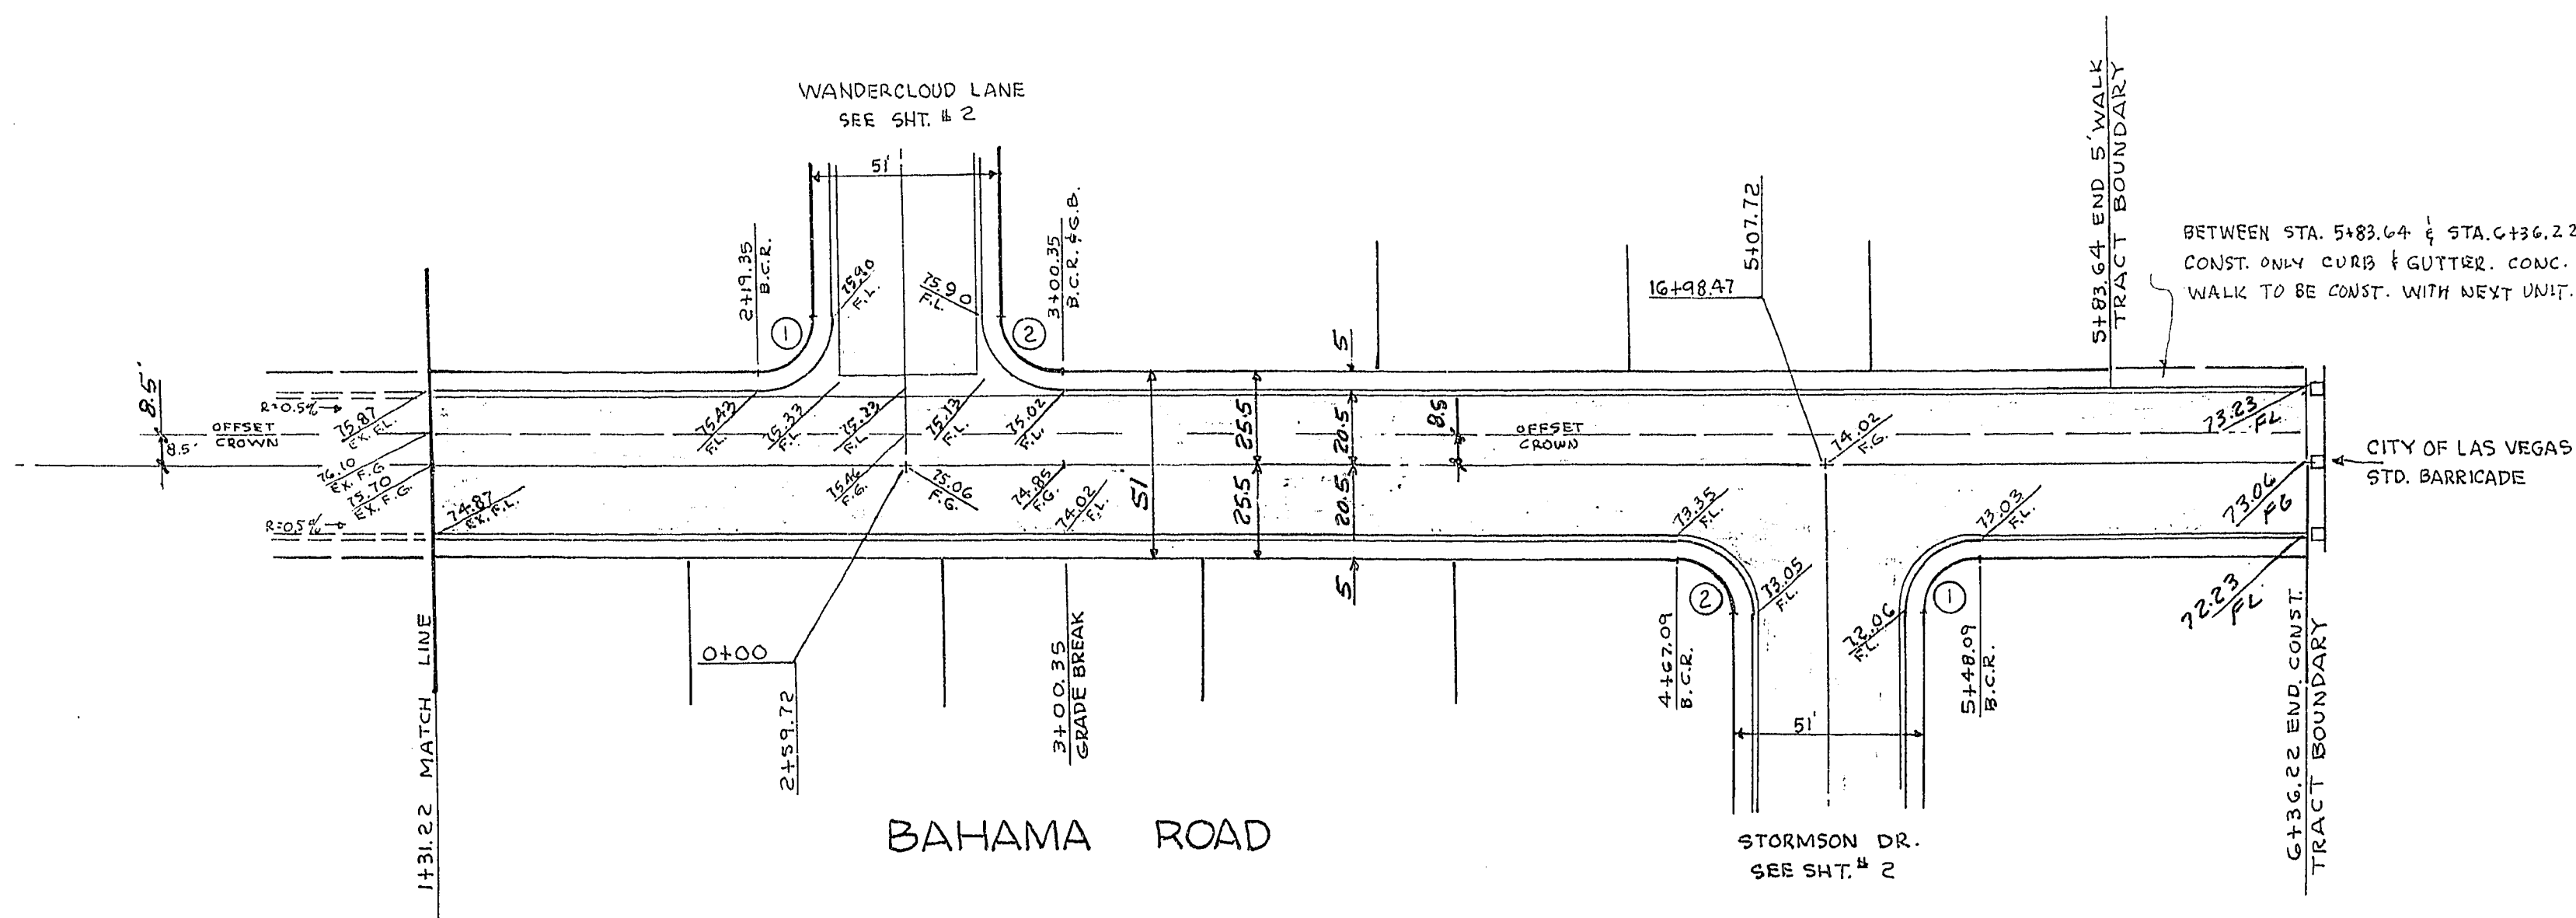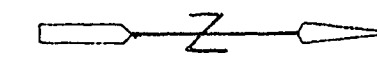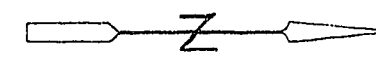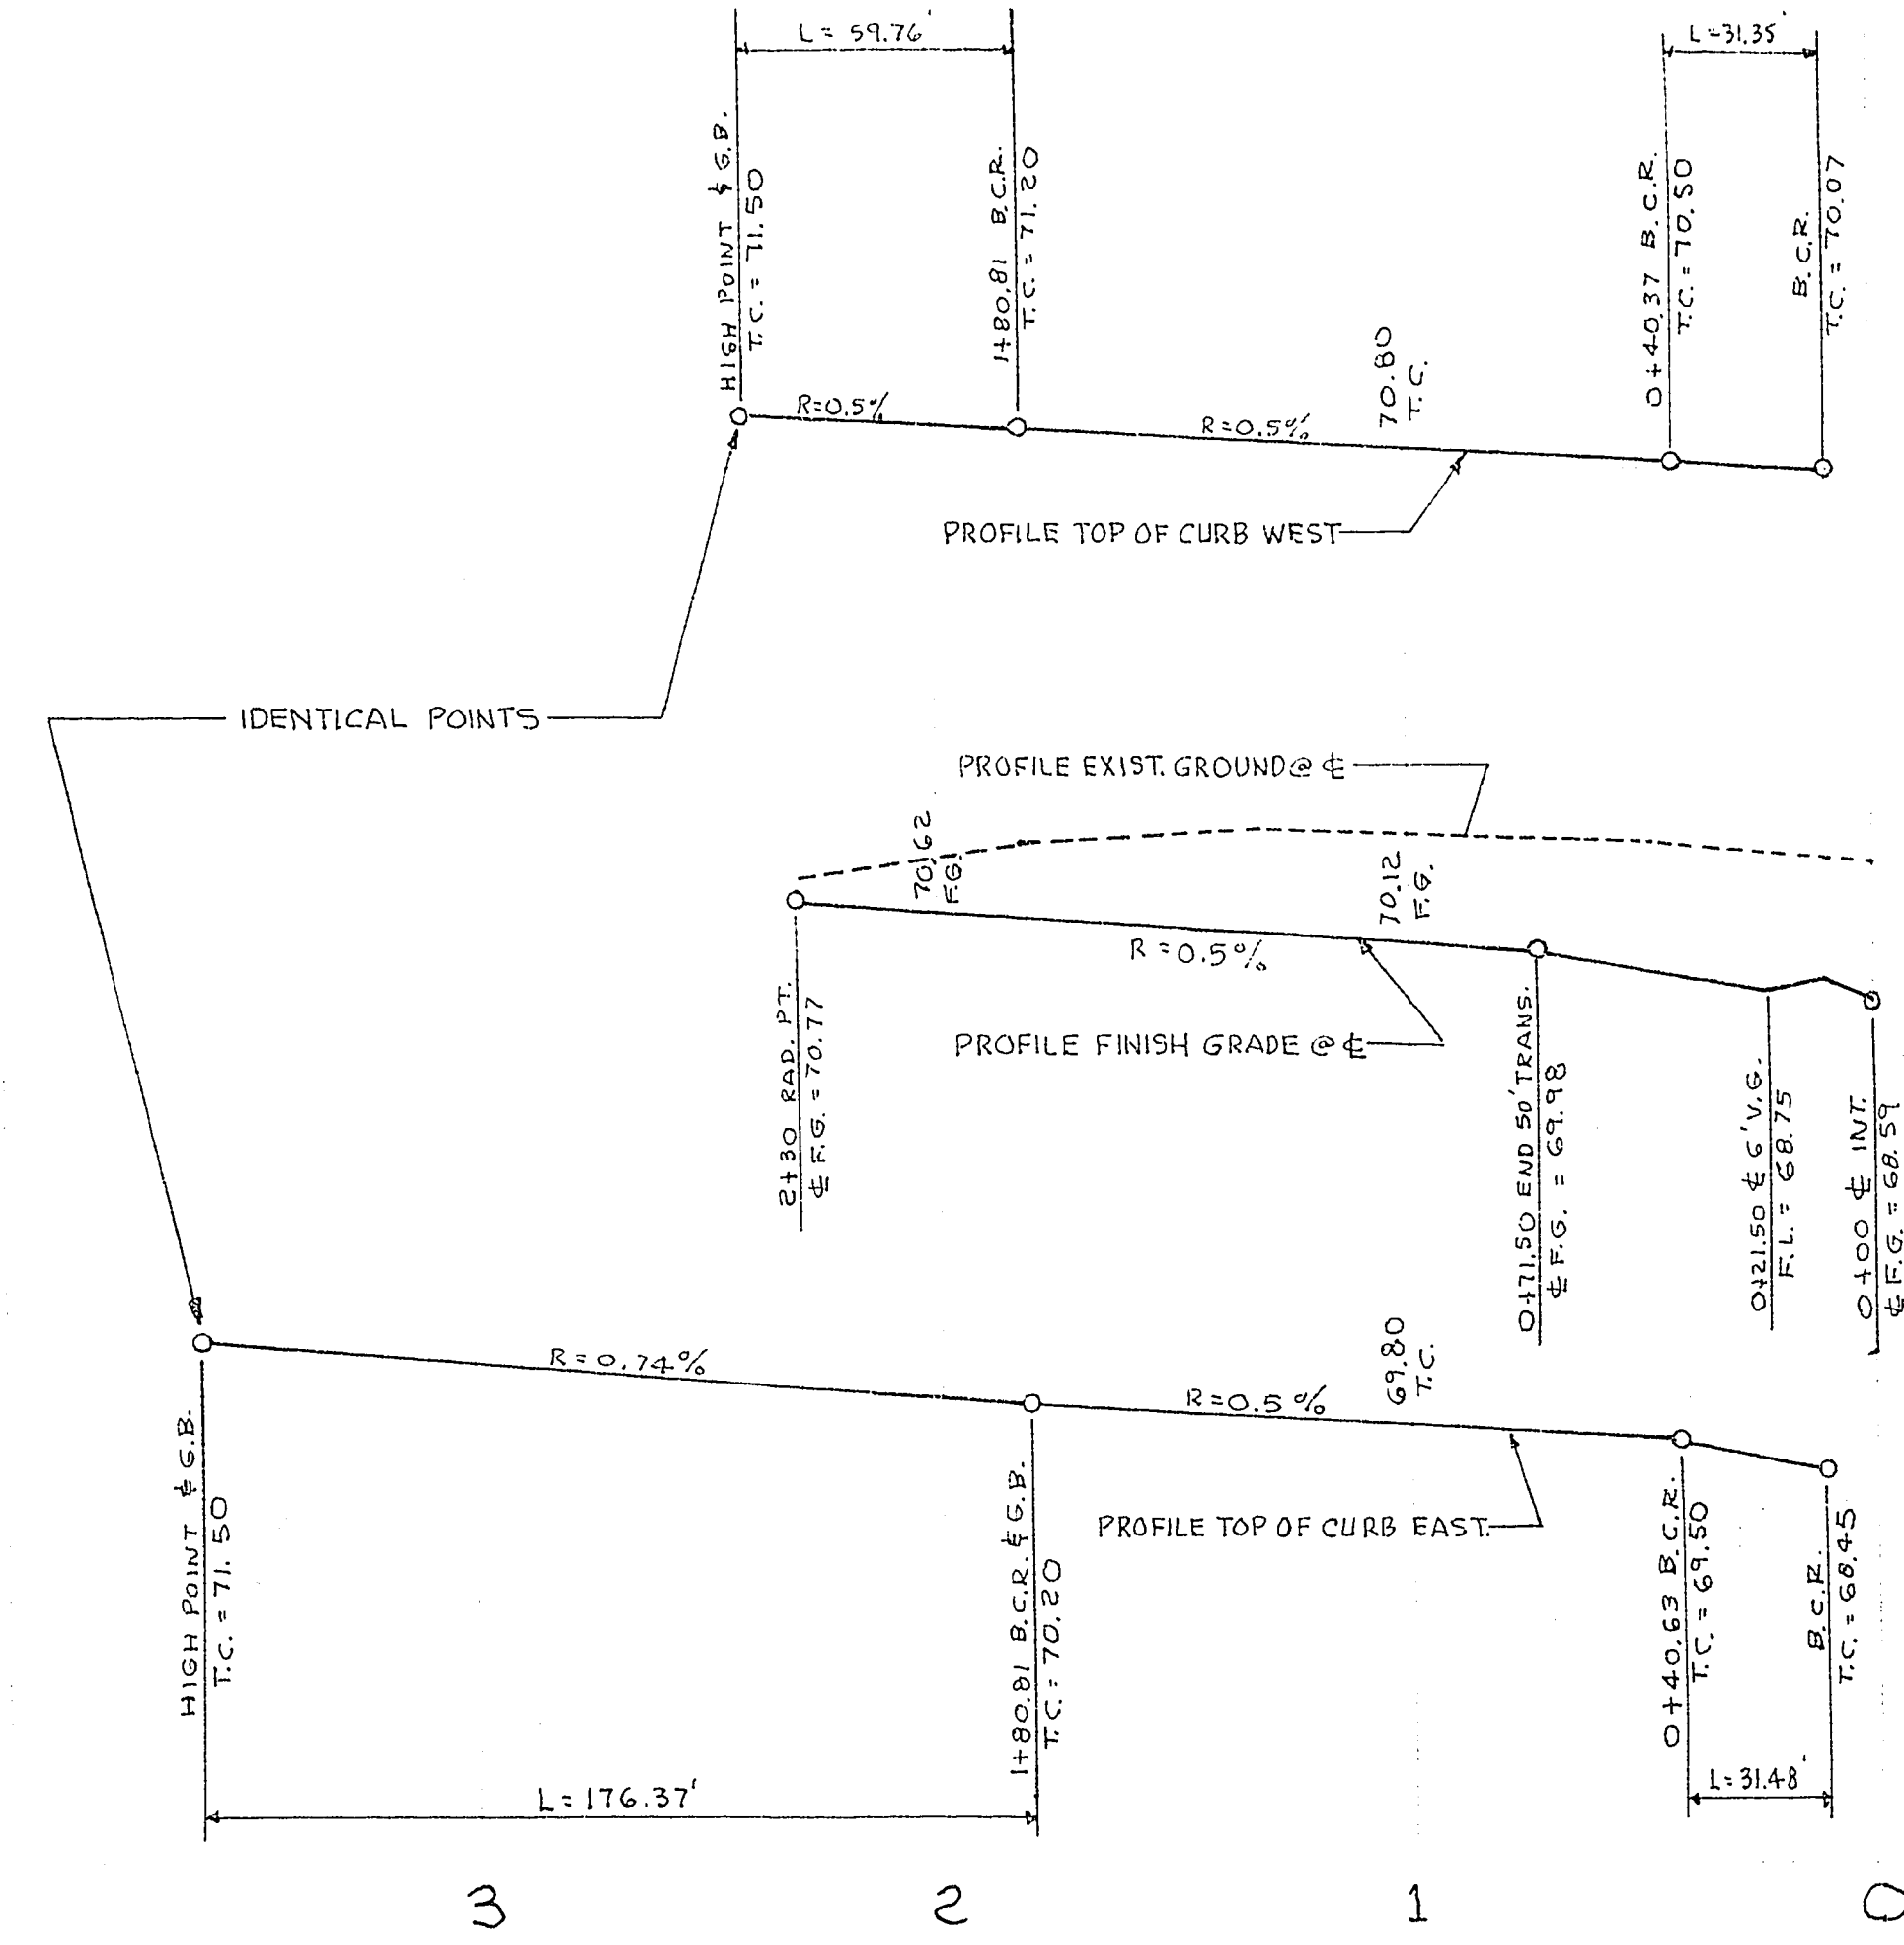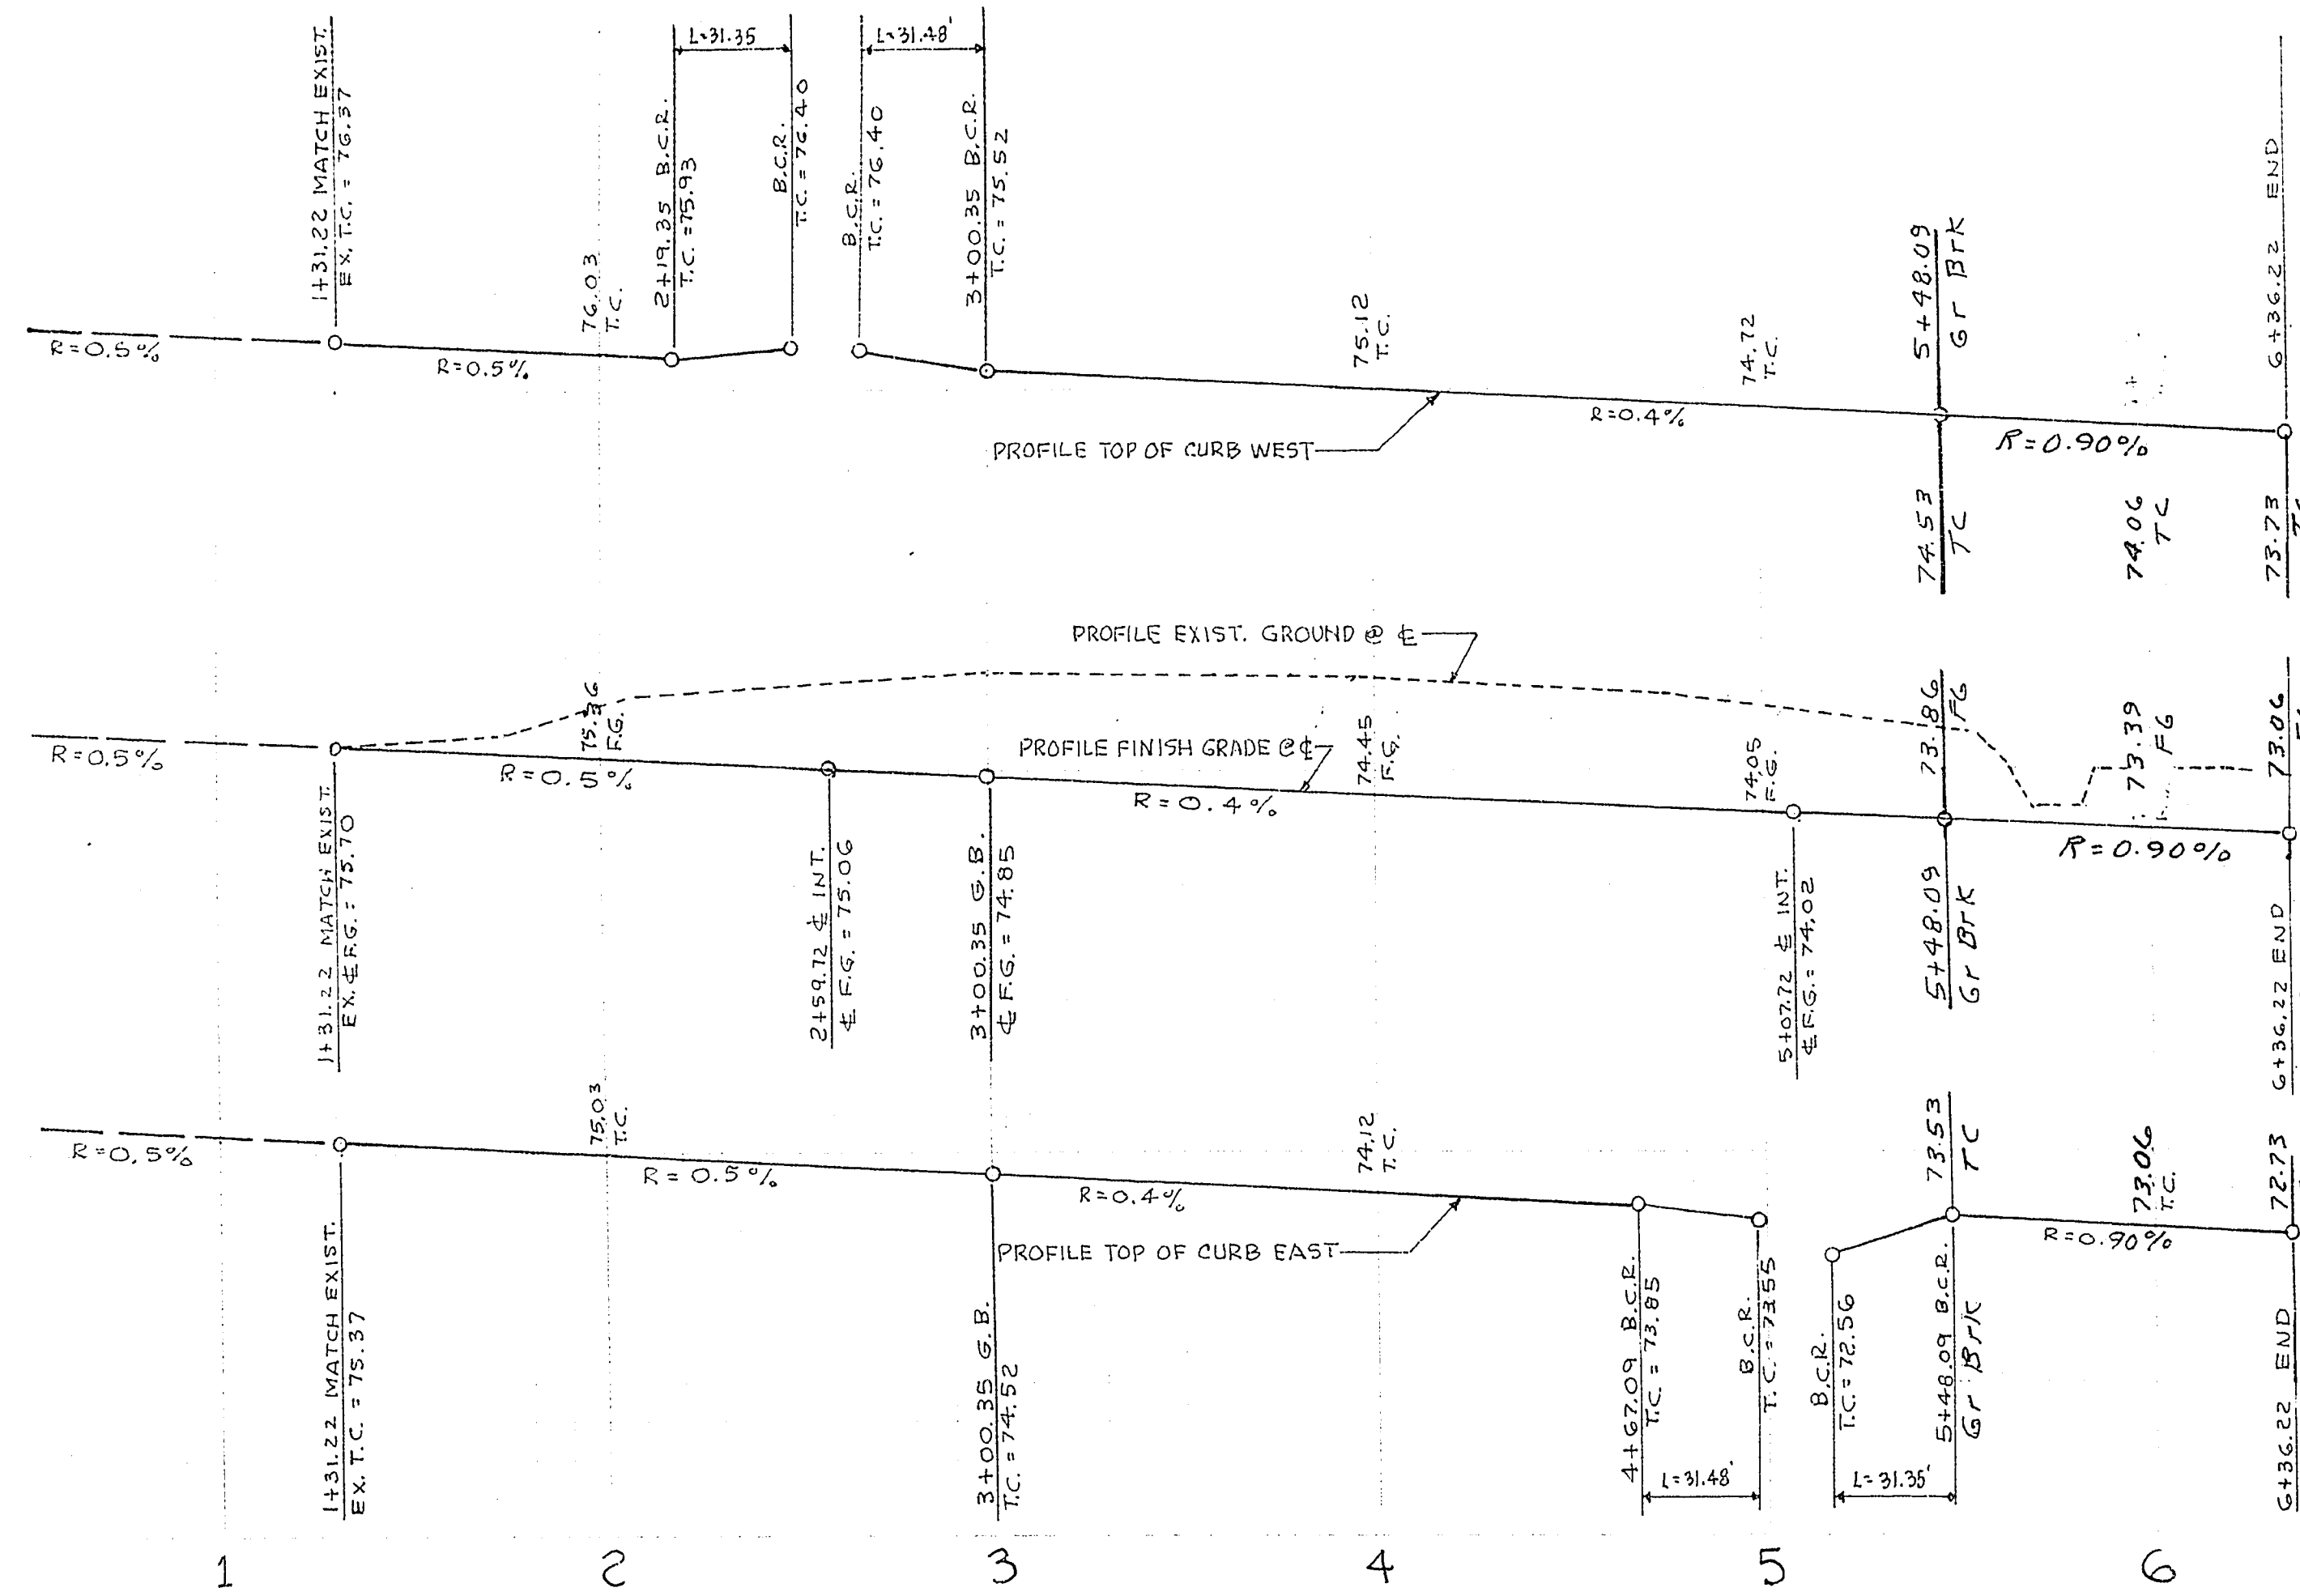

B.C.R. CURVE DATA

NO.	Δ	R	L	T
1	89° 48' 51"	20'	31.35'	19.93'
2	90° 11' 09"	20'	31.48'	20.07'
3	44° 14' 57"	30'	23.17'	12.19'
4	268° 29' 54"	40.5'	189.19'	0

APPROVED BY
William H. Harris 8/12/76
 LAS VEGAS CITY ENGINEER DATE

J. D. Becker 8-11-76
 LAS VEGAS FIELD ENGINEER DATE

SUBMITTED BY
Charley R. Johnson 7/7/76
 CHARLEY R. JOHNSON R.P.S. # 3005 DATE

CONSULTING ENGINEERS & PLANNERS
 2204 PARADISE ROAD, LAS VEGAS, NEVADA 89105
 (702) 735-0227

CHARLESTON RAINBOW
 UNIT No. 14A
 STREET IMPROVEMENT PLAN
 BAHAMA ROAD
 WINDSONG COURT

SCALE: HORIZ: 1" = 40' VERT: 1" = 4'
 WO. NO. 1066-14A
 DES. REV. DATE 7/7/76
 CHK. REV. DATE

SHEET 3 OF 8