
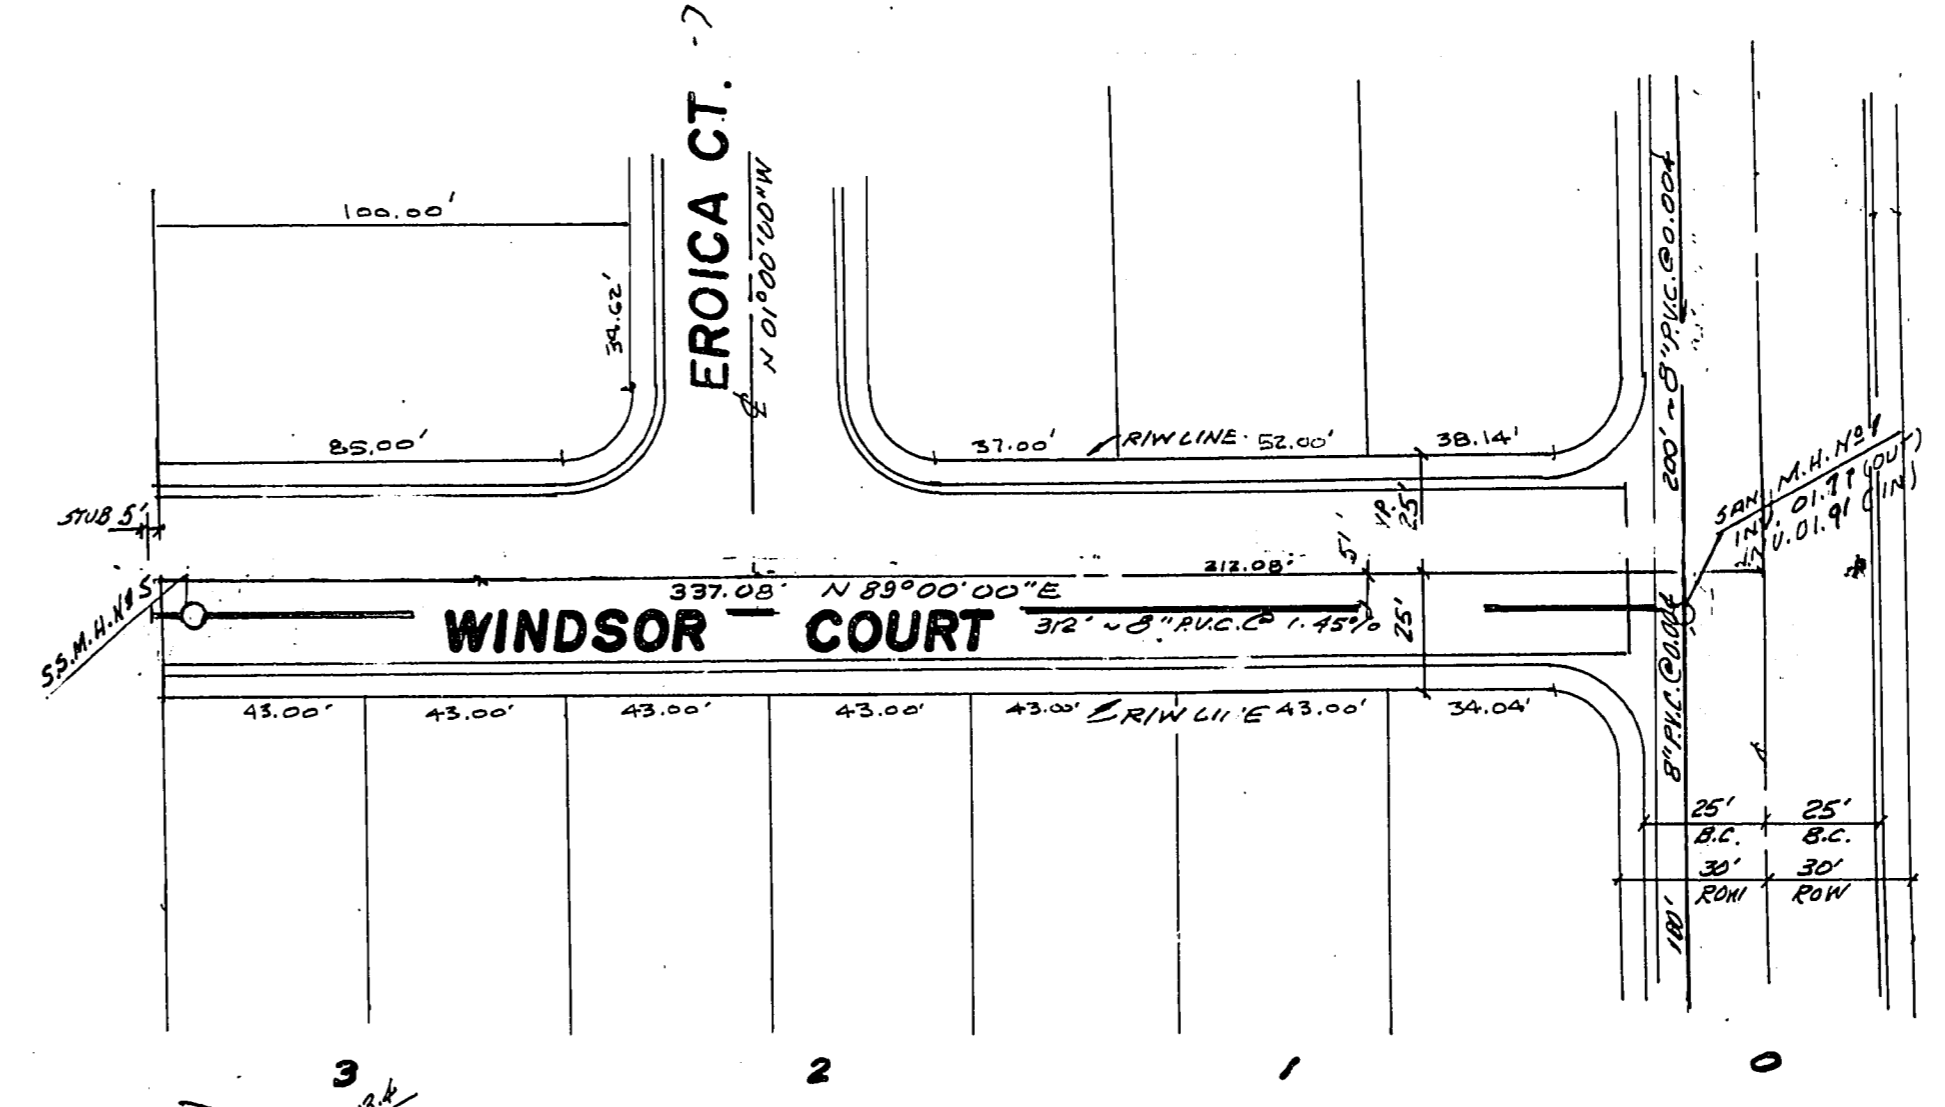
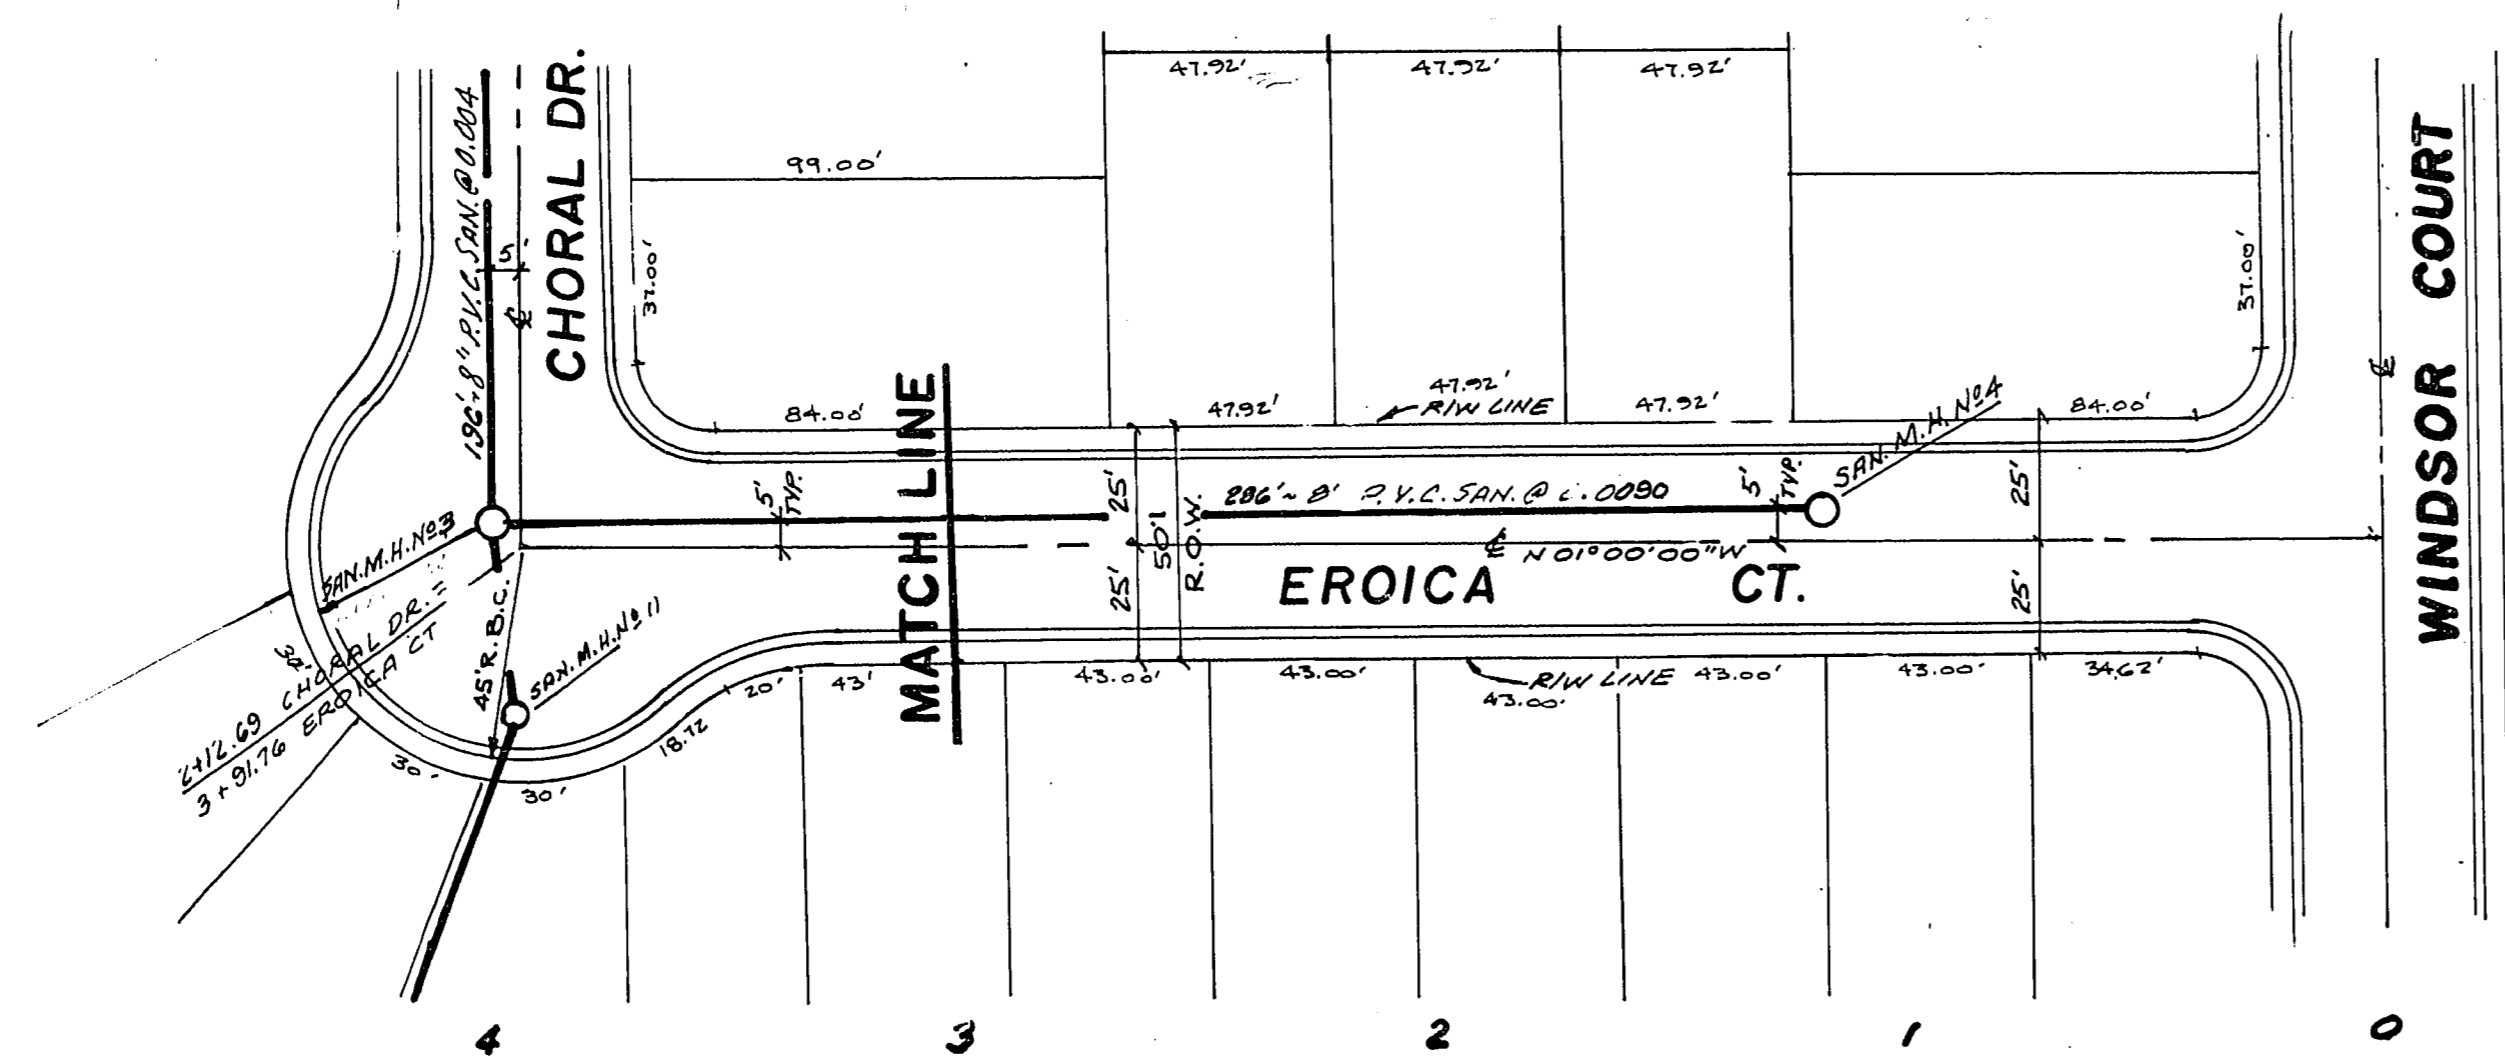
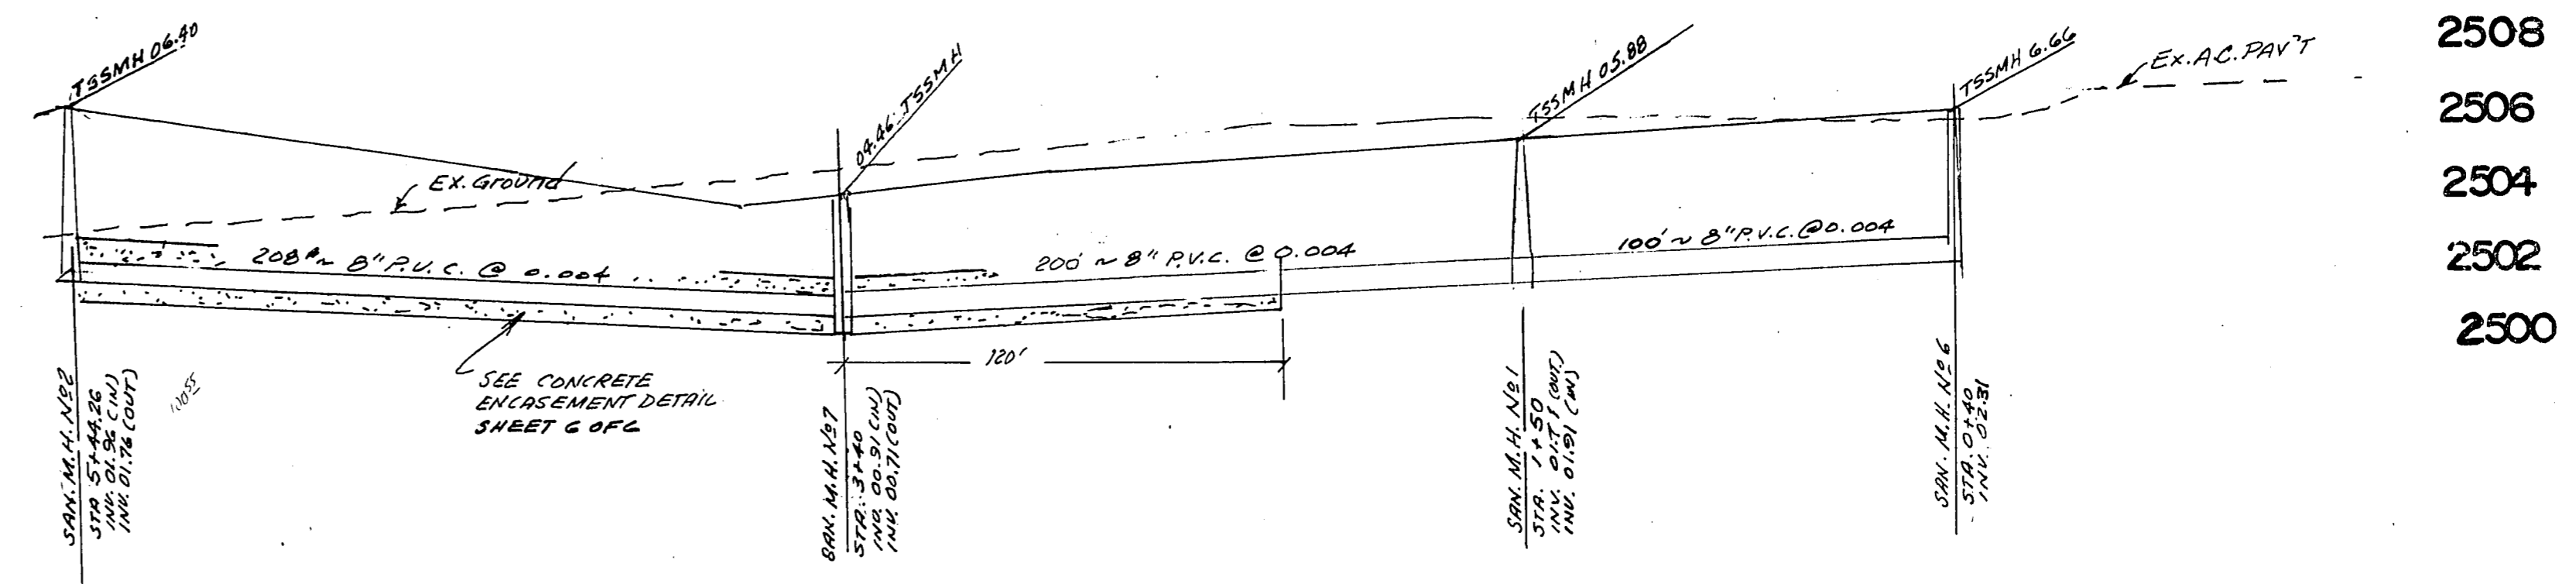
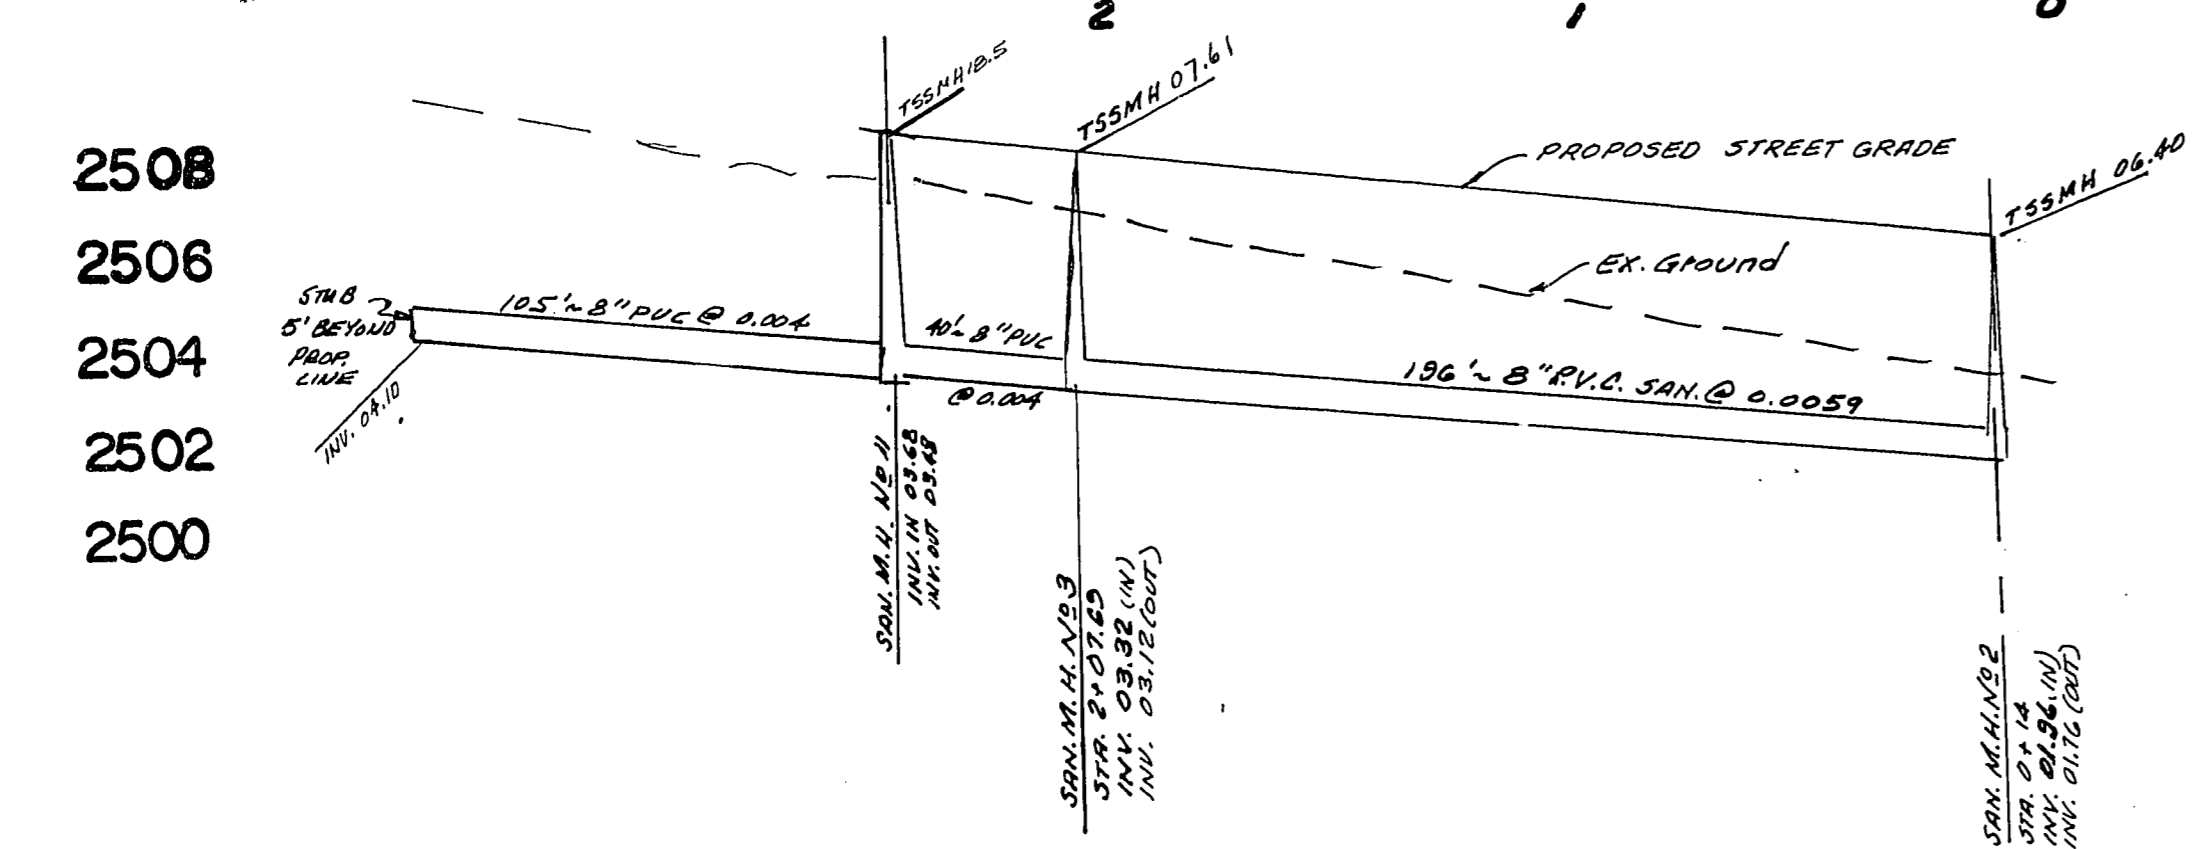


VICINITY MAP (N.T.S.)

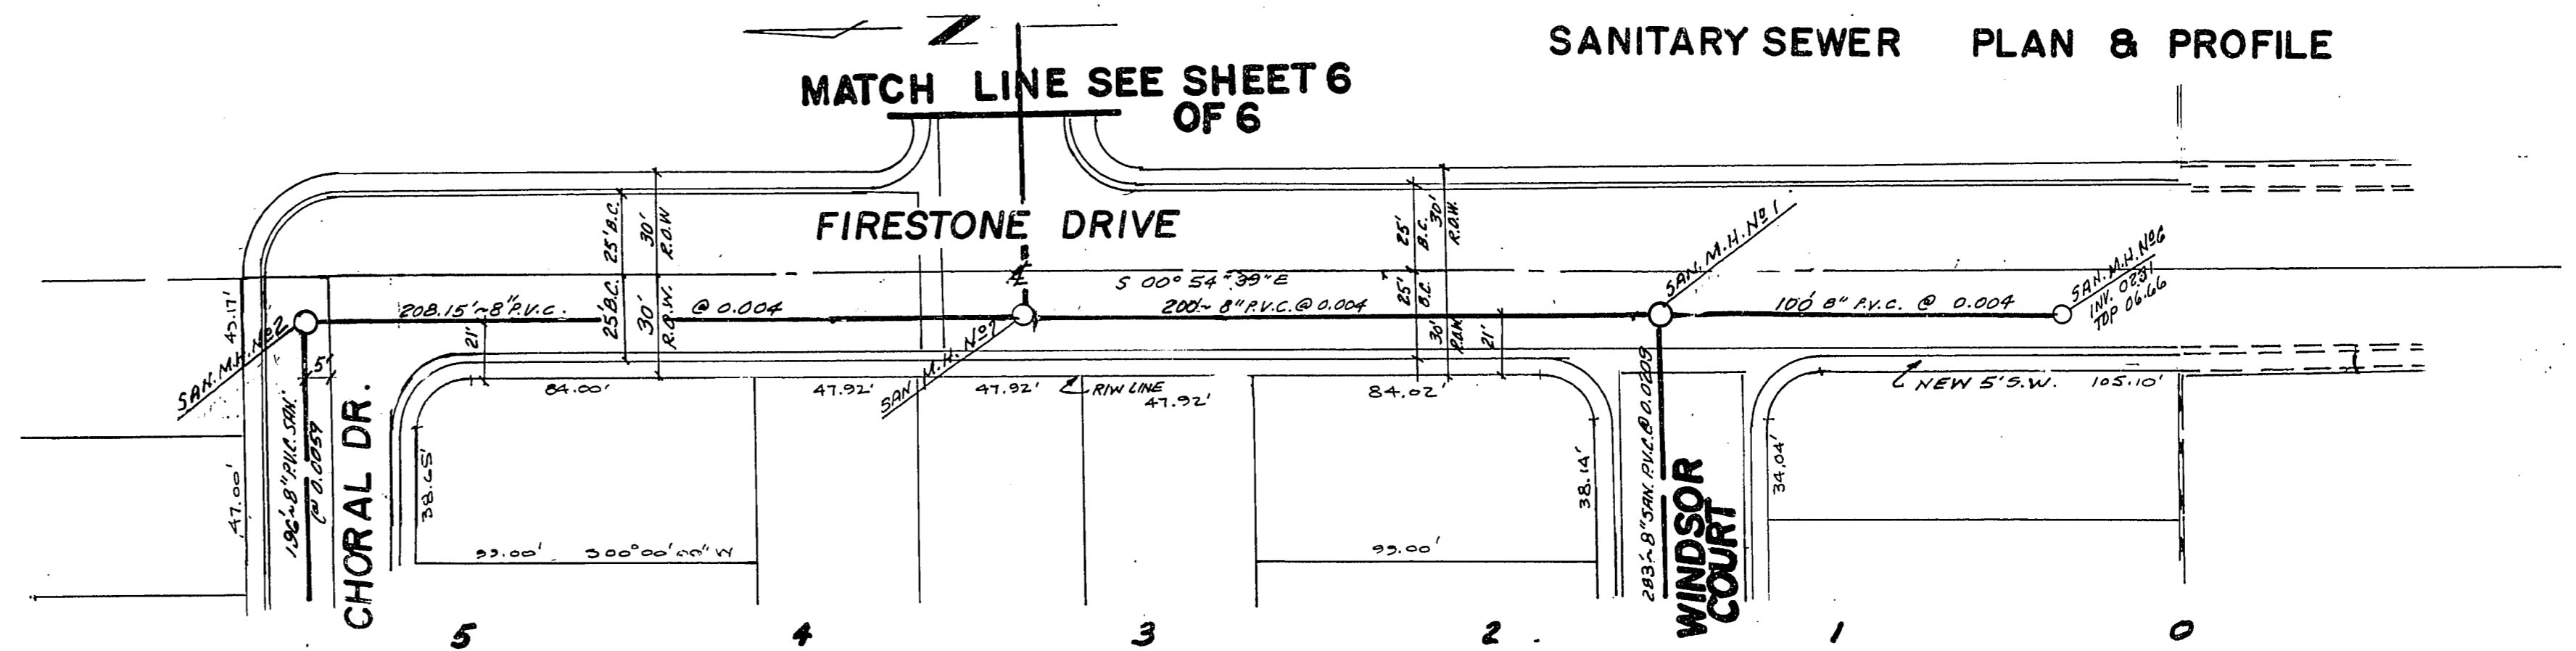


SEWER NOTES

- HOUSE SERVICES SHALL COMPLY WITH WESTERN PLUMBING CODE AS THE SEPARATION DISTANCE.
- ALL HOUSES TO BE SERVED INDIVIDUALLY AS PER SECTION 313 OF THE UNIFORM PLUMBING CODE.
- CONTRACTOR SHALL FURNISH THE ENGINEER WITH AS-BUILT DRAWINGS SHOWING THE EXACT LOCATION OF ALL HOUSE CONNECTIONS.
- CONCRETE COLLARS TO BE CONSTRUCTED AROUND ALL MANHOLES AND WATER VALVES.
- CHISEL S OR G WHEREVER SEWER OR GAS LINES PASS UNDER THE CURB.

SCALE:

HORZ. 1" = 40'
VERT. 1" = 4'

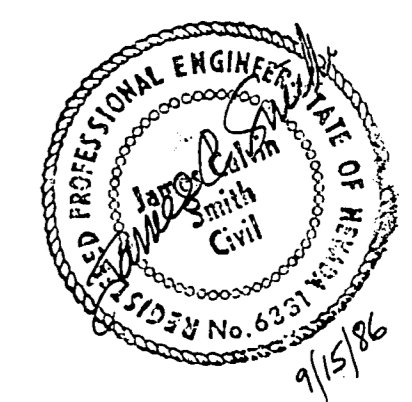

APPROVALS:

SEE COVER SHEET
SANITATION SUPERVISOR _____ DATE _____

BENCHMARK

C.I.V. BENCHMARK LOCATED AT THE SOUTHEAST CORNER OF SECTION 28, T.20 S., R.40 E., MDD&M BRASS CAP

C.S. A. ENGINEERS
525 HOTEL PLAZA, STE. A
BOULDER CITY, NEVADA 89005
(702) 294-0164

2514
2512
2510
2508
2506
2504

2506
2504
2502
2500