


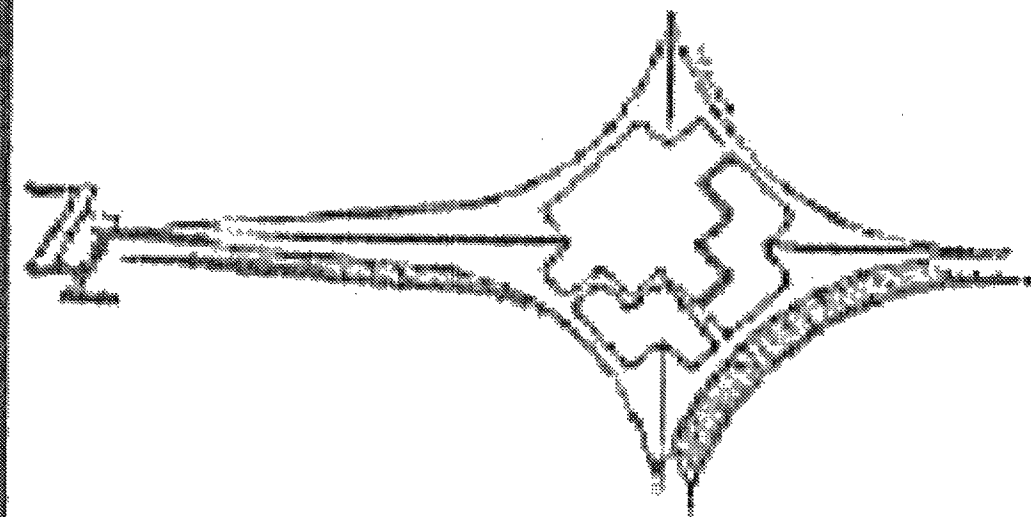


CALL BEFORE YOU DIG

CAN YOU DIG IT!

1-800-227-2600

(48Hrs. Advance Notice Required)

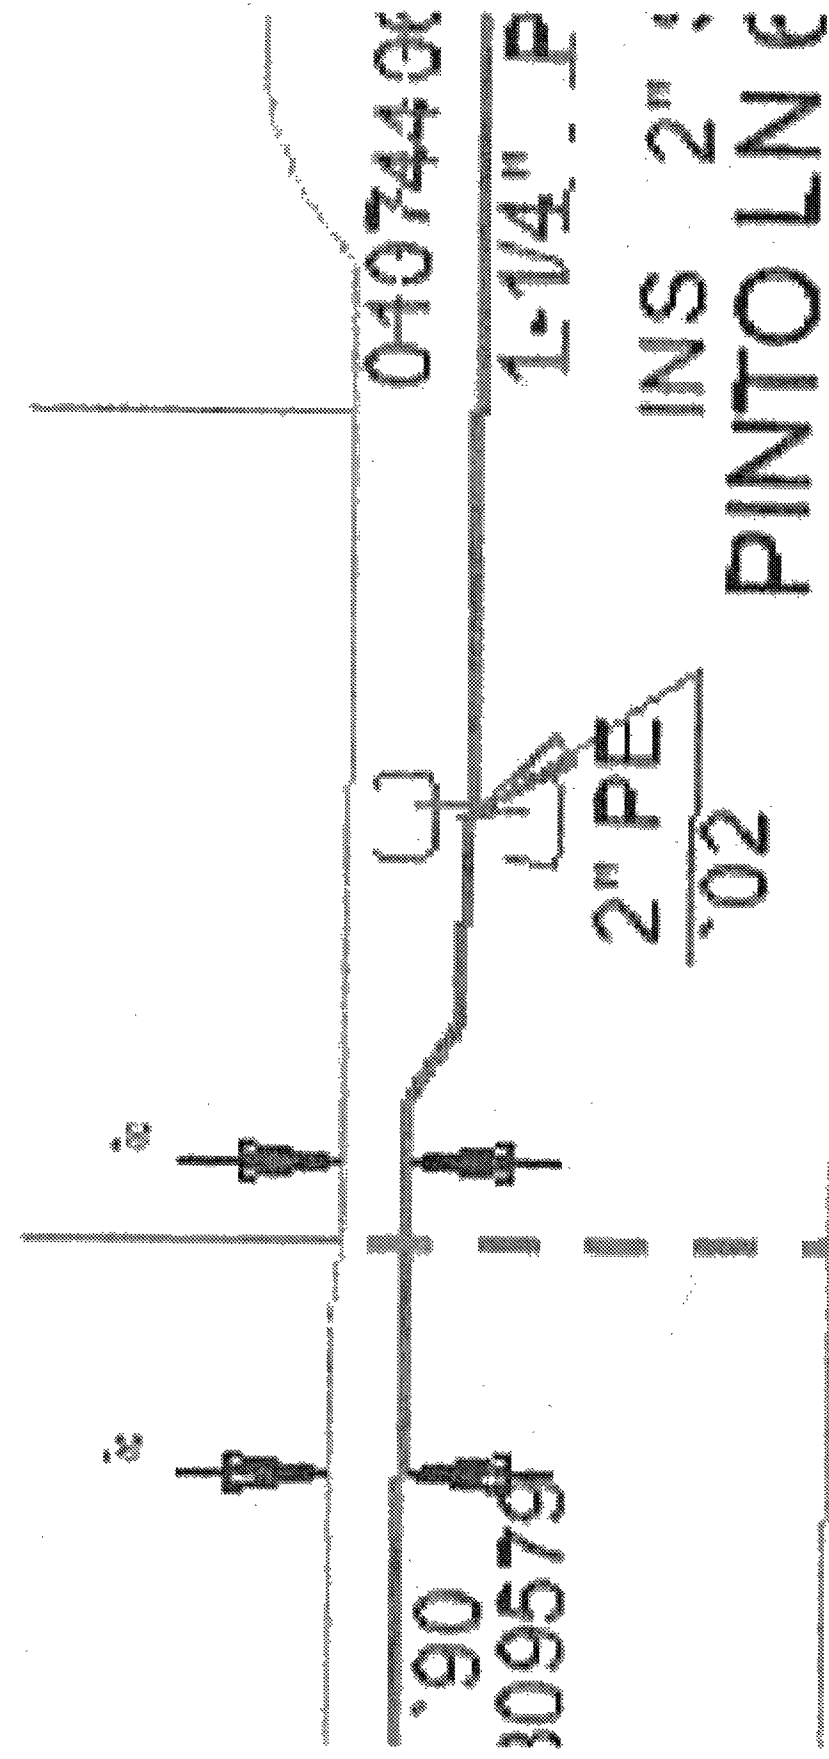

90
309579

90
309579

CUSTOMER
PROVIDED
TRENCH

2323

PINTO IS PAVED. BACKFILL &
PAVEMENT RESTORATION TO COMPLY
WITH RTC STANDARD(S) 503 & _____

**ATTENTION: DO NOT SCALE THIS DRAWING.
CONFIRM ALL LOCATIONS BEFORE
CONSTRUCTION WITH SOUTHWEST GAS**

Clark County Public Works
Development Review

APPROVED FOR PERMITTING

Night Work - Yes No

Encroachment Permit # _____

By _____


Date _____

WR: 3061646

T-R-S: X618 Y514

EST START DATE: ASAP

PUPOSE OF WORK: Install 1" PE and riser to msa
location 1. Total Connect Load
904 CFH, Diversified 700 CFH, 7"
WC on a 2' msa spread.

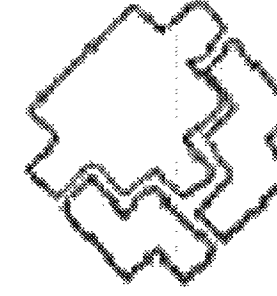

SOUTHWEST GAS CORPORATION
(702) 528-8596

SHANTE ANDERSON

LOCATION:

Alta Drive and Rancho Drive

107V6623
4# 61845

SHEET C-6
6 OF 6 SHEETS