


MATCHLINE - SEE SHEET 4
FOR CONTINUATION

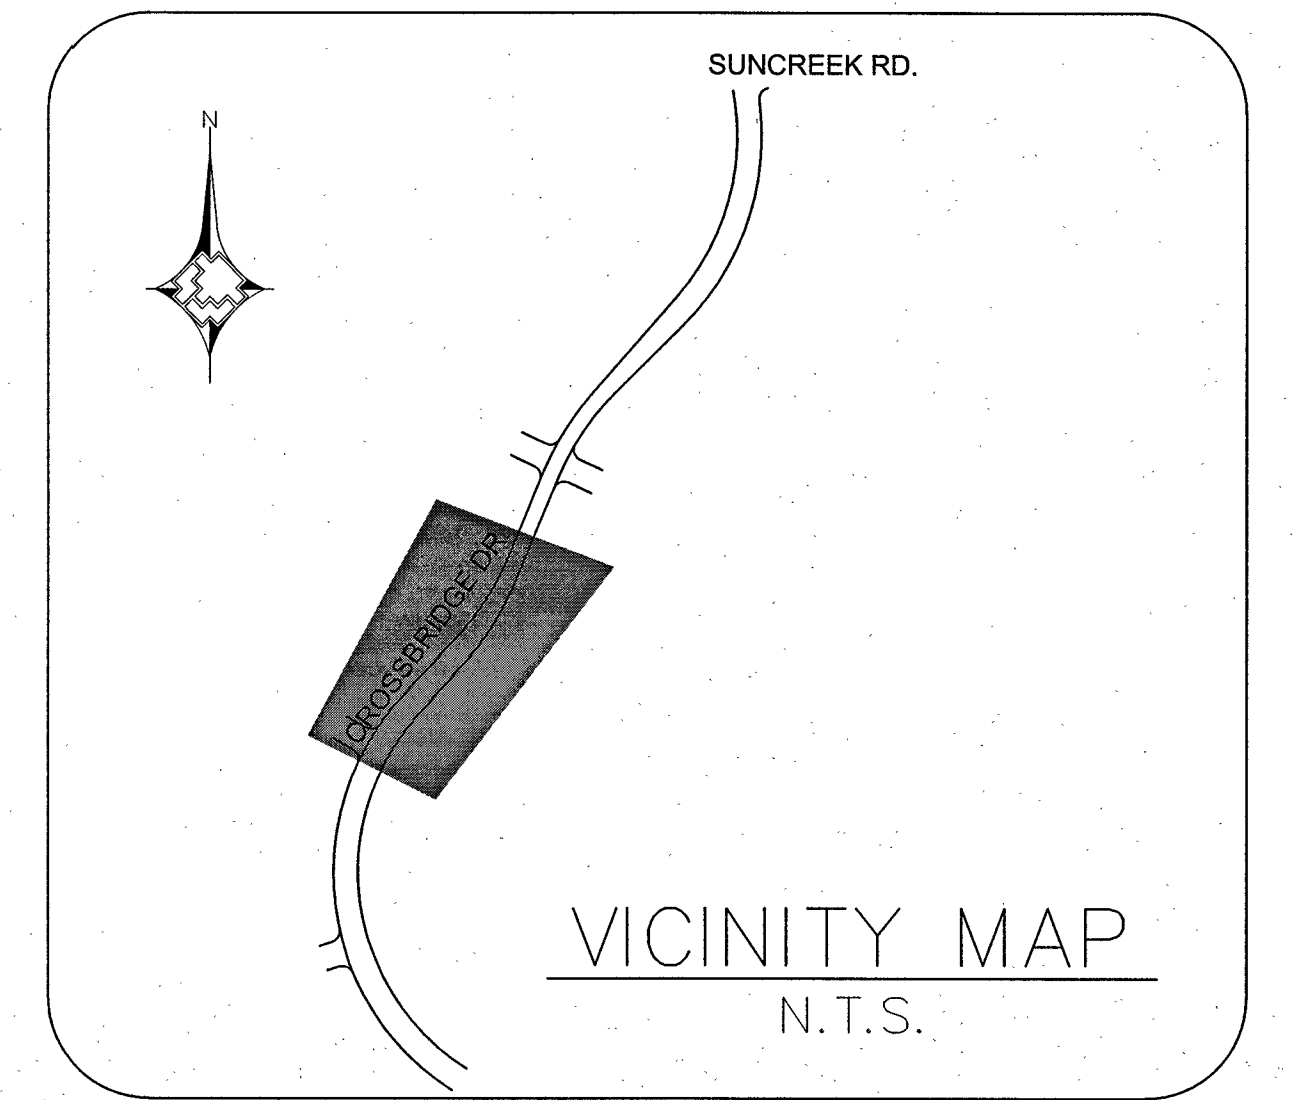

LEGEND:


- EXISTING GAS LINE
- GAS LINE TO BE ABANDONED
- EXISTING GAS SERVICE
- PROPOSED MAIN GAS LINE (NEW)
- PROPOSED SERVICE LATERAL (NEW)
- PROPOSED SERVICE LINE (NEW)
- RIGHT OF WAY LINE
- STREET CENTERLINE
- PROPERTY LINE
- BACK OF CURB
- MATCHLINE
- EASEMENT
- EXISTING ANODELESS RISER
- EXISTING ANODE RISER
- EXISTING GAS LIGHT
- EXISTING GAS VALVE
- SAWCUT & PATCH

RTC NOTES:

PAVEMENT REPAIR SHALL CONFORM TO RTC STANDARD(S):

A1 503

MATCHLINE - SEE SHEET 6
FOR CONTINUATION

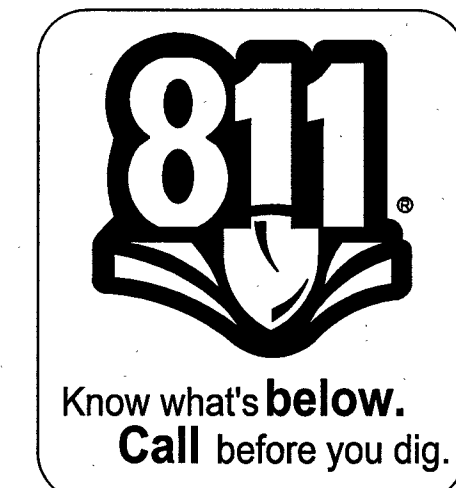

1. <table><tr><td>NO.</td><td>DESCRIPTION</td><td>BY</td><td>DATE</td><td>APPVD.</td></tr><tr><td>2.</td><td></td><td></td><td></td><td></td></tr><tr><td>3.</td><td></td><td></td><td></td><td></td></tr><tr><td>4.</td><td></td><td></td><td></td><td></td></tr></table>		NO.	DESCRIPTION	BY	DATE	APPVD.	2.					3.					4.					AS-BUILT DRAWING-PRESSURE TEST DATA		VISUAL INSPECTION CERTIFICATION		CONSTRUCTION		ISOLATION AREA		W.R. NO.		ENGINEER/TECH: PAMELA KENNEDY ACCOUNT REP: SHANTE ANDERSON PROJECT CONTACT: CHRIS ANDERSON SHEET NO: 5 OF 7 DWN. BY: ZONE ENG		PHONE: 702-365-2364 PHONE: 702-528-8596 PHONE: DATE: 6/6/16 APPVD. BY:	
NO.	DESCRIPTION	BY	DATE	APPVD.																															
2.																																			
3.																																			
4.																																			
REVISIONS		SEE SHEET 2		TEST MEDIUM TEST METHOD		I HAVE VISUALLY INSPECTED ALL HEATED FUSIONS, SOLVENT CEMENT, MECHANICAL JOINTS, AND WELDS THAT HAVE PERFORMED		INSPECTOR FOREMAN REVIEWED BY		ISO_21 DIST_323		3131360		SCALE: 1" = 40'		DATE: 6/6/16																			
SOUTHWEST GAS CORPORATION		PROPERTY UNITS		PIPE DIA. PIPE LENGTH PIPE TYPE MIN. DURATION		NAME DATE		PERMIT INFORMATION CITY OF LAS VEGAS TAX CODE 02-0200		LOCATION T20S R59E SEC 33 M.D.M.		ATLAS #/TILE # x561y514 x561y512		TITLE SUMMERLIN VILLAGE 24 CROSSBRIDGE UNIT 2		H# 62303																			
				TEST PRES. (PSIG) TIME DATE PERFORMED BY		AS-BUILTS ACCEPTED BY POSTED BY POSTING QC'D BY																													