
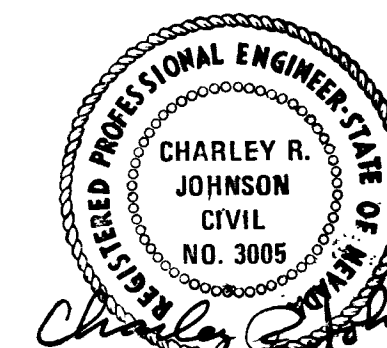
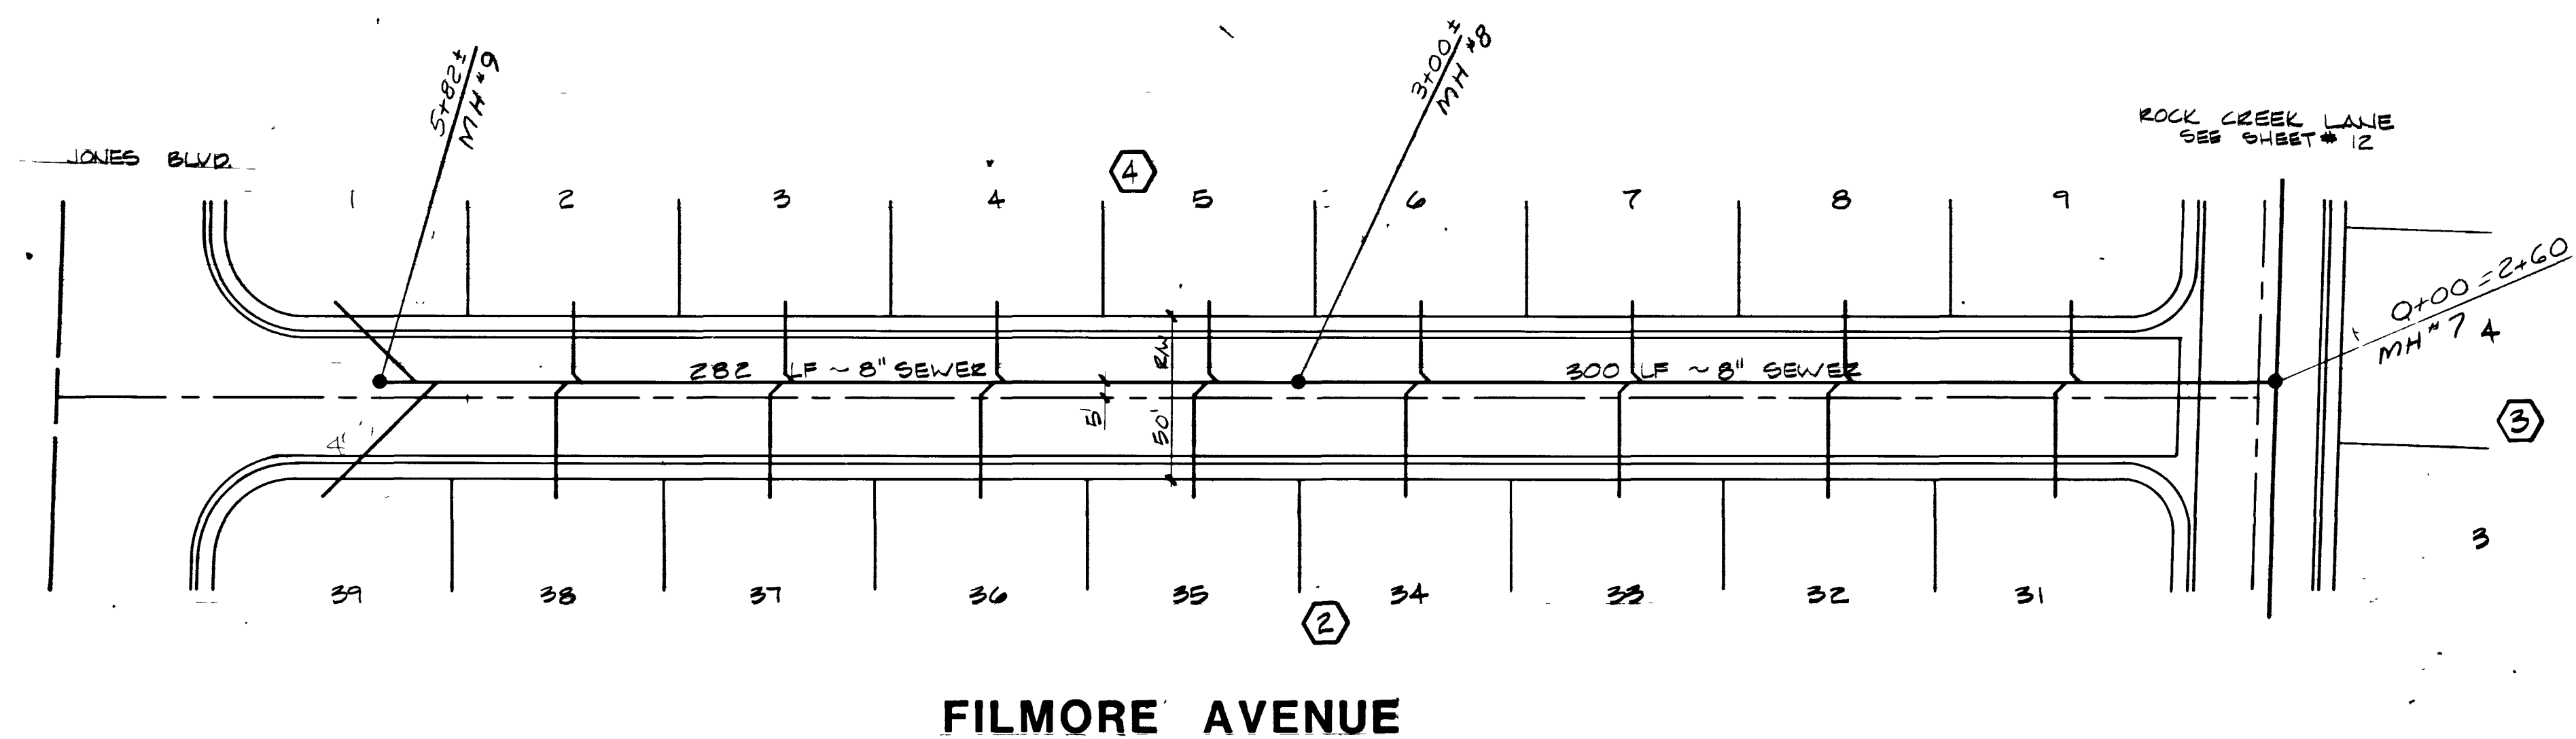


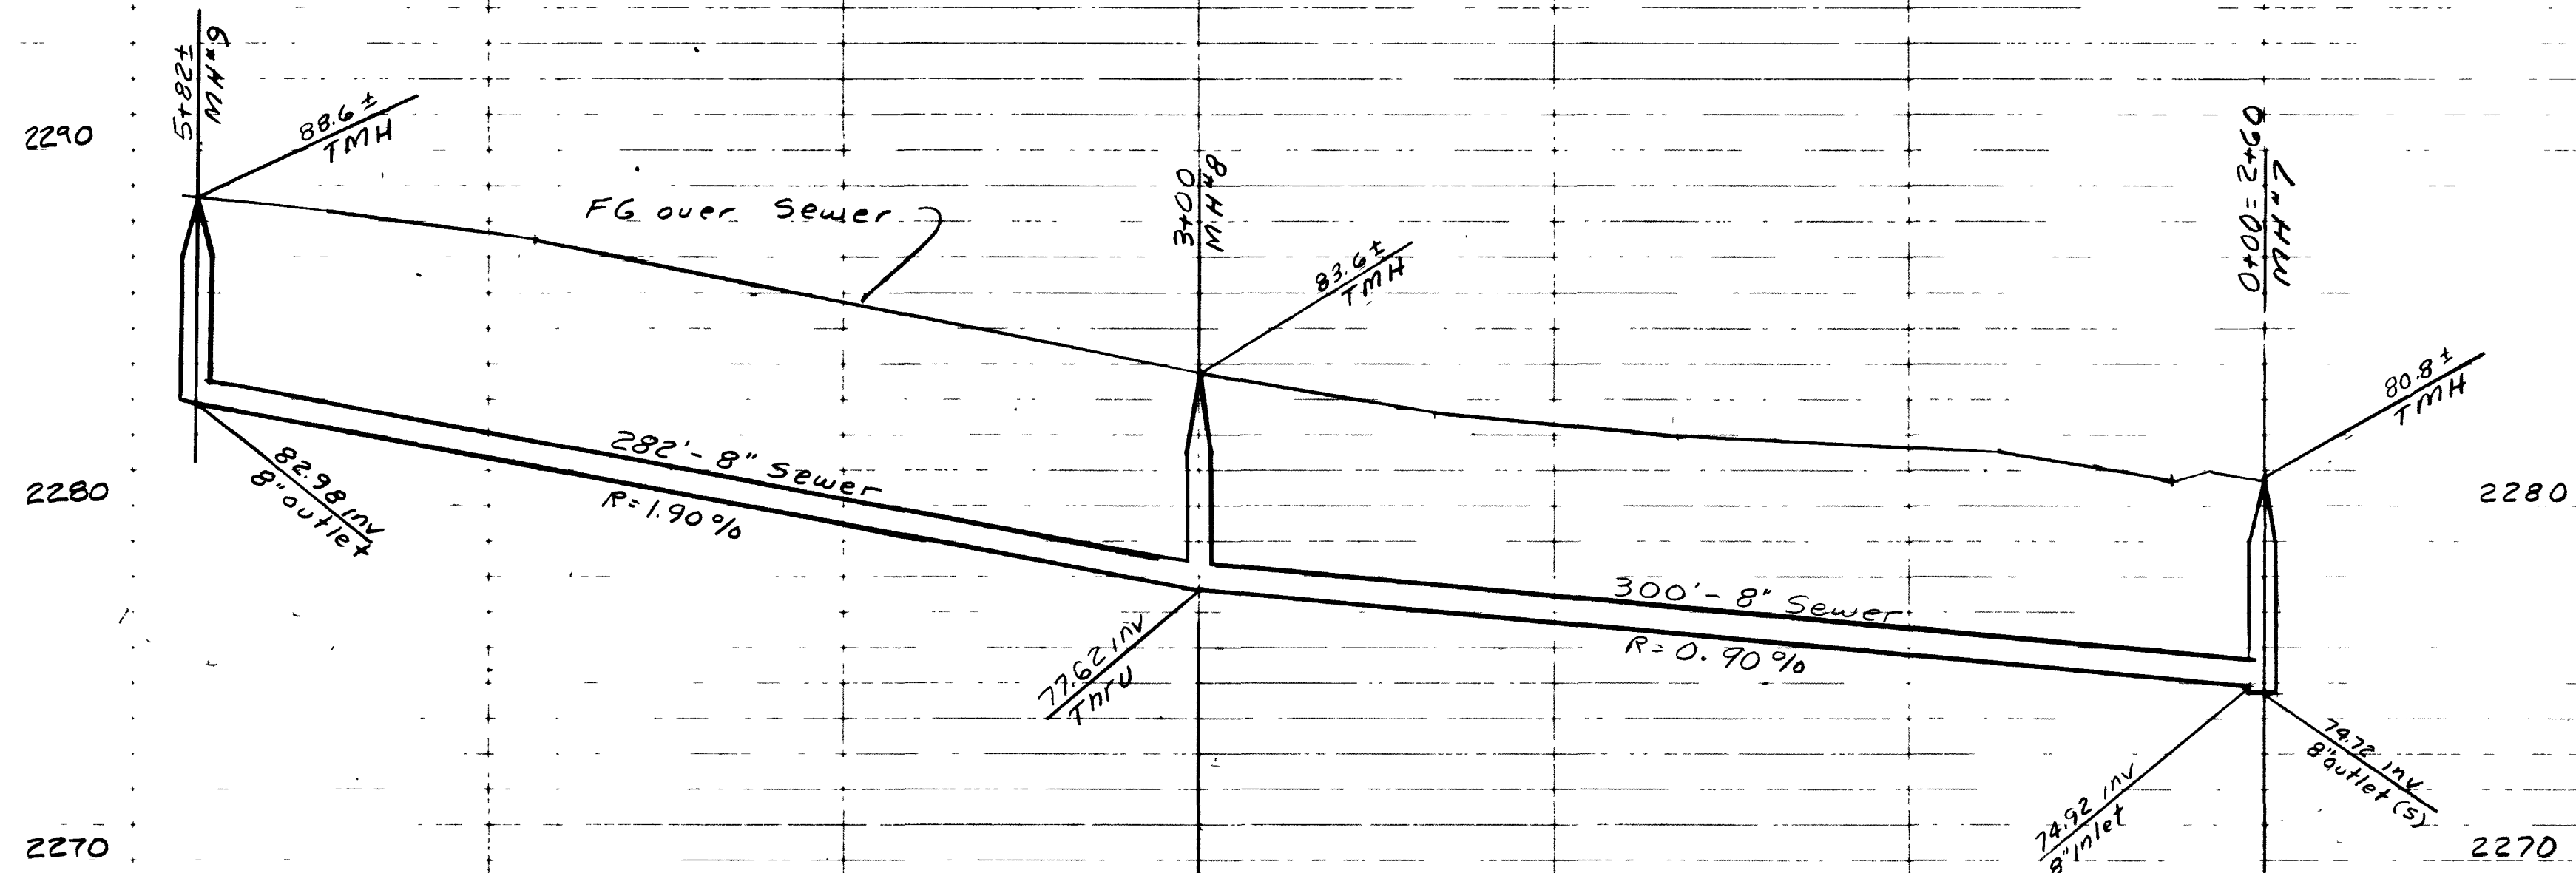

Charley R. Johnson  
10/22/86

APPROVAL

C.L.V. LAND DEVELOPMENT DATE 1-8-87

YOUNG AMERICAN HOMES  
CITY OF LAS VEGAS

SEWER PLAN & PROFILE  
FILMORE AVENUE

COUNTRY LANE ESTATES - UNIT 1

CONSULTING ENGINEERS - PLANNERS  
2300 PASEO DEL PRADO BUILDING A SUITE 100  
LAS VEGAS, NEVADA 89102 PHONE (702) 873-7550

vtm nevada

NO. 3429-1  
BY CRJ  
DATE OCT., 1986  
HORIZ: 1"=40'  
SCALE VERT: 1"=4'

SHEET  
13  
OF 15 SHEETS

3074-1177-1

784

