
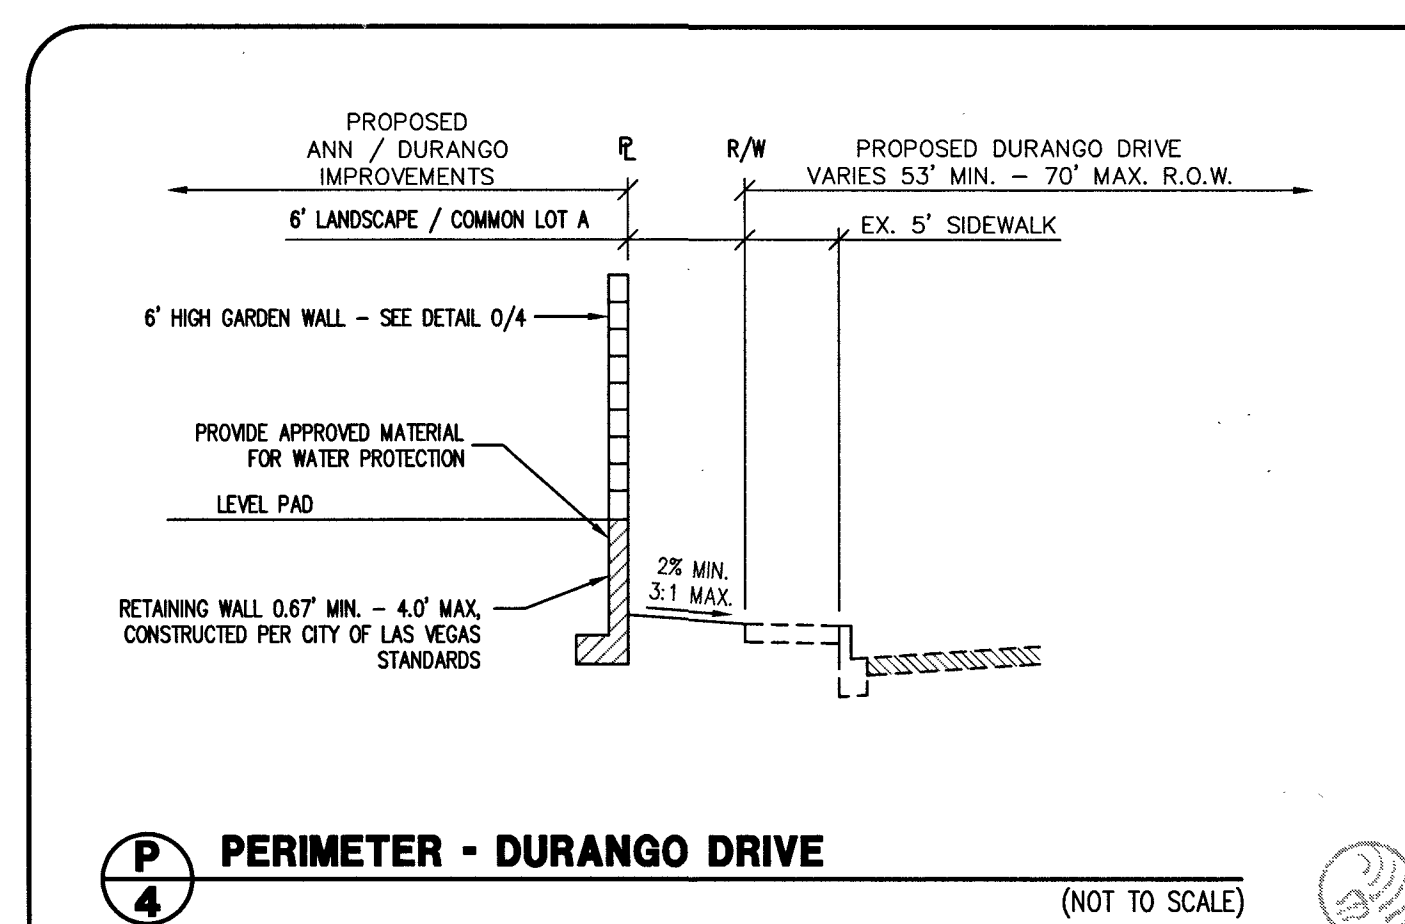
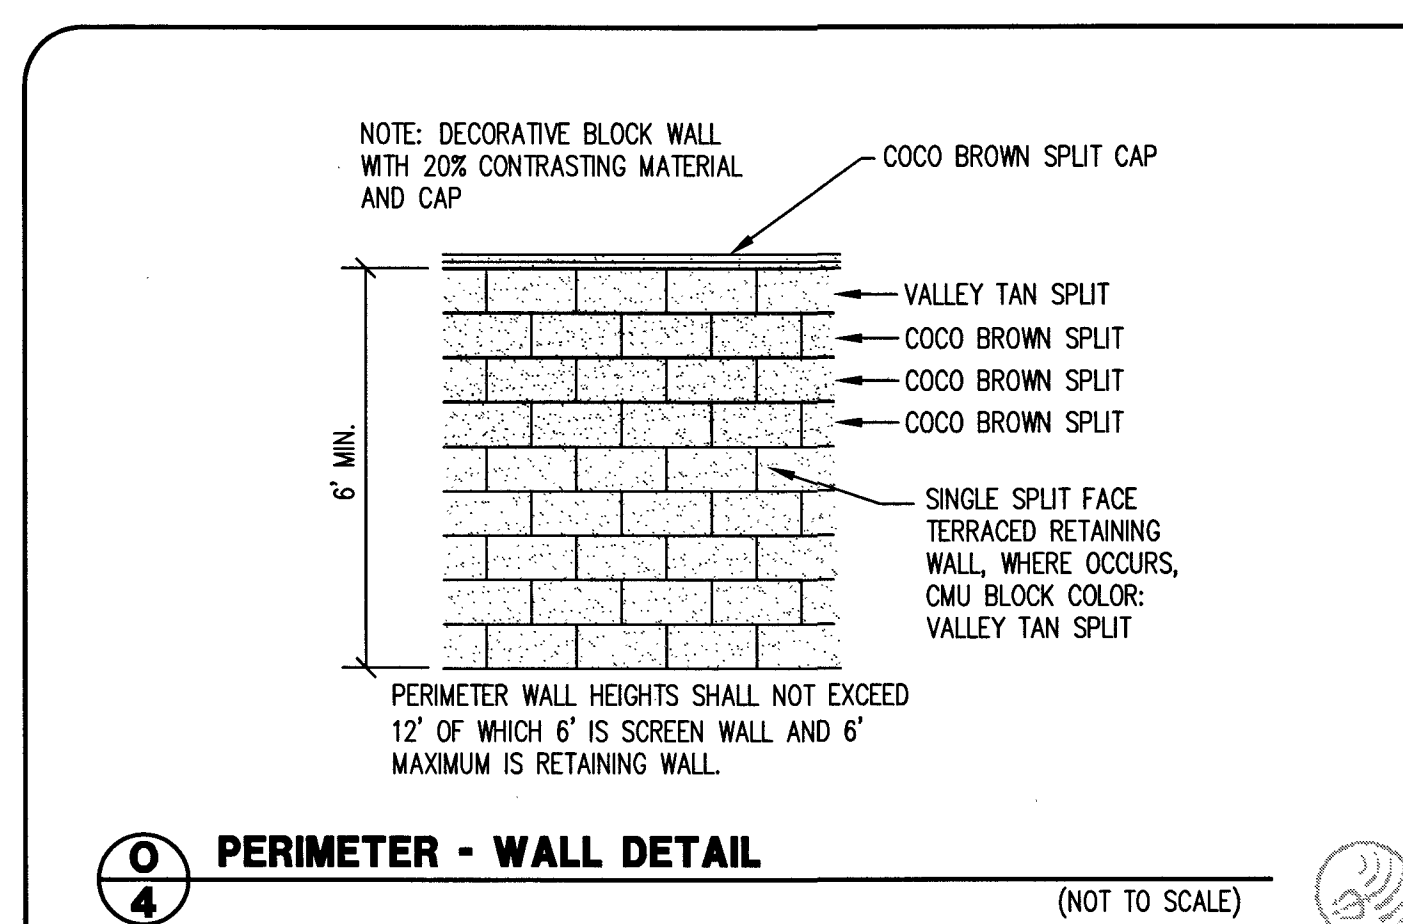
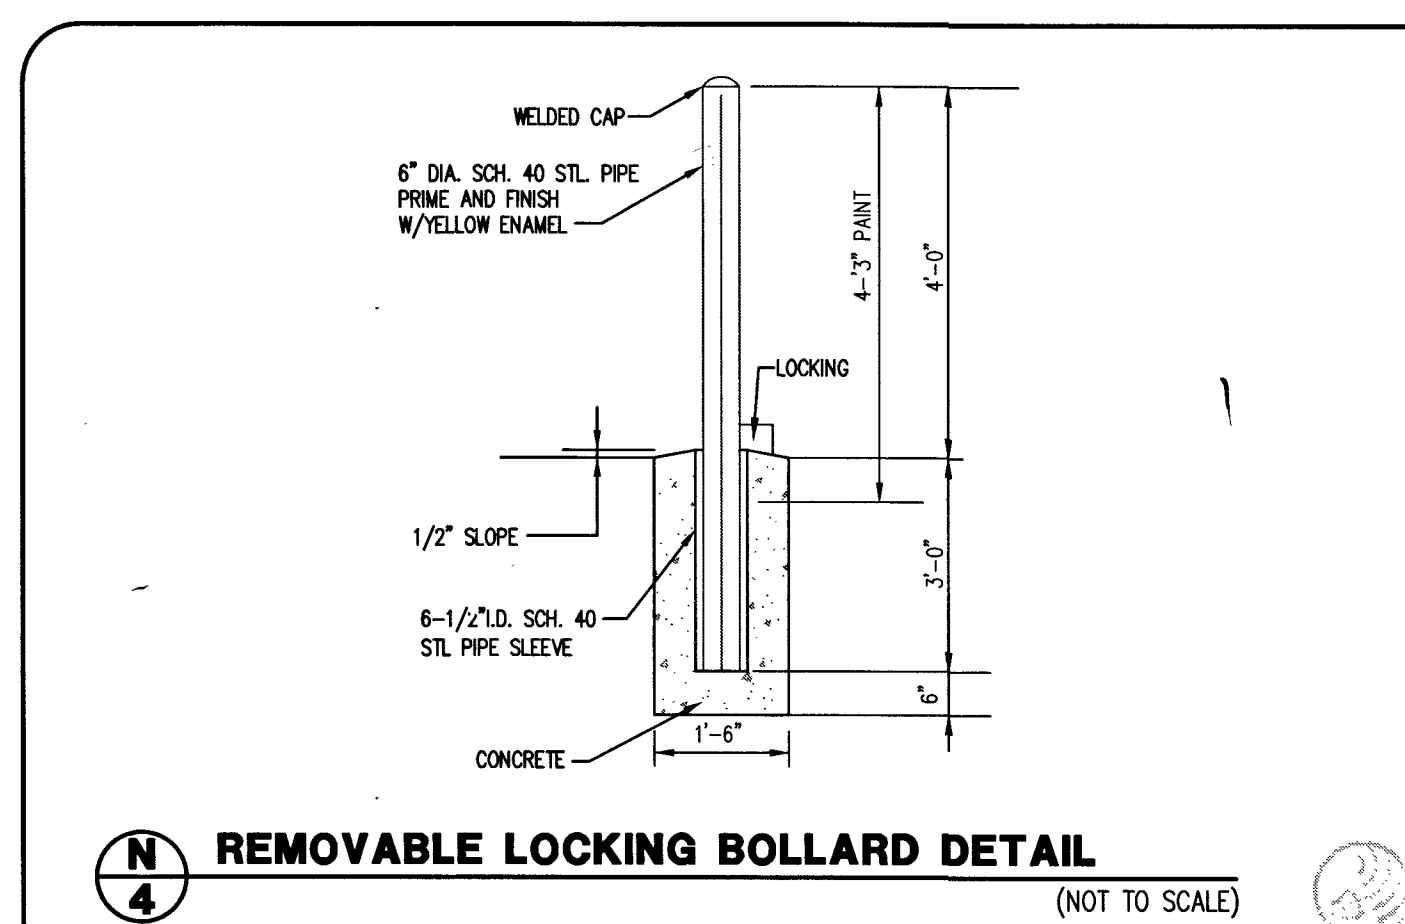
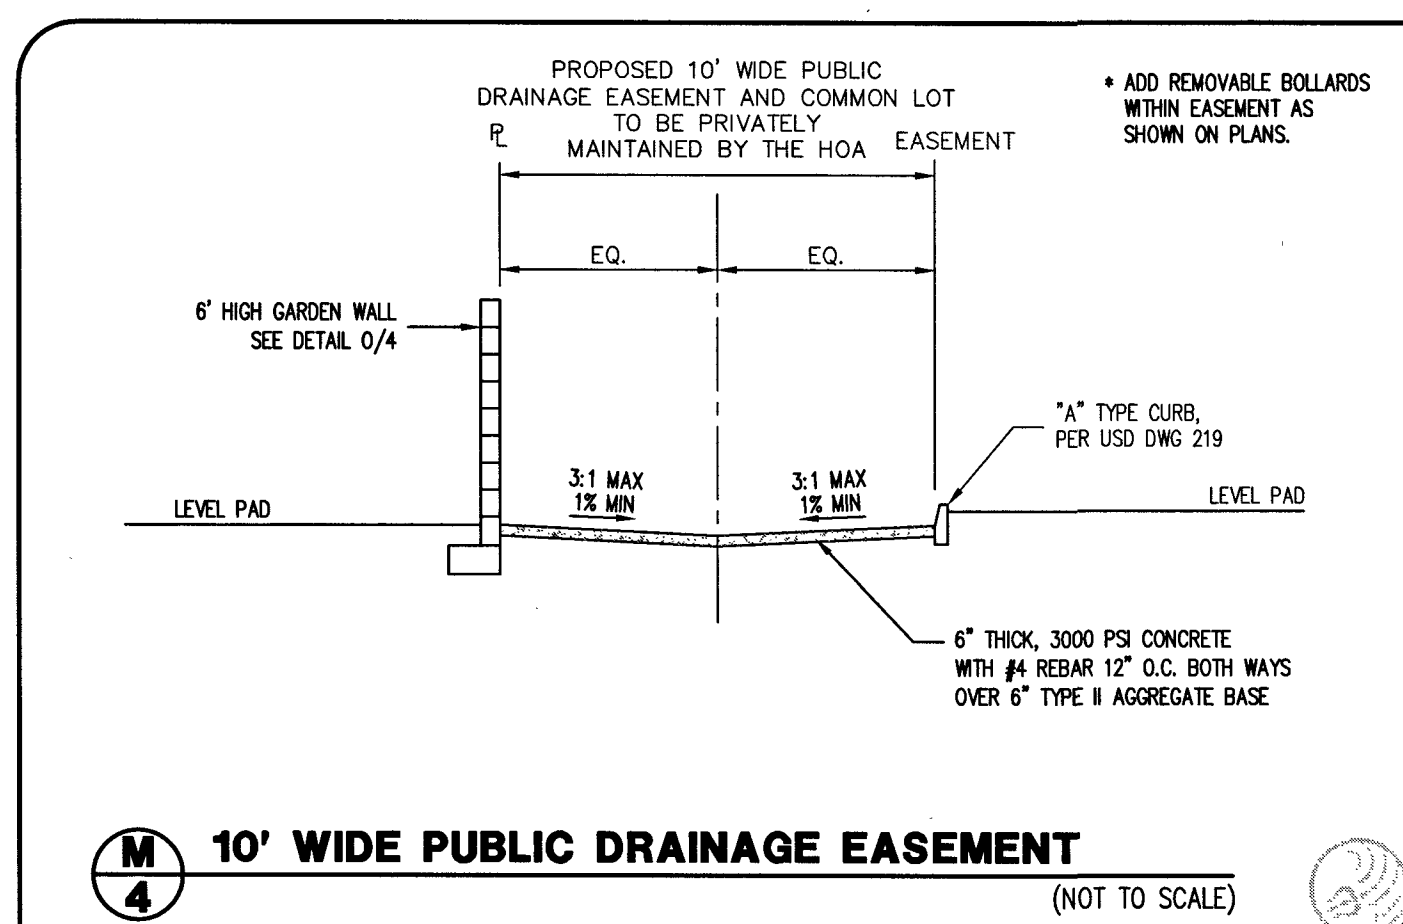
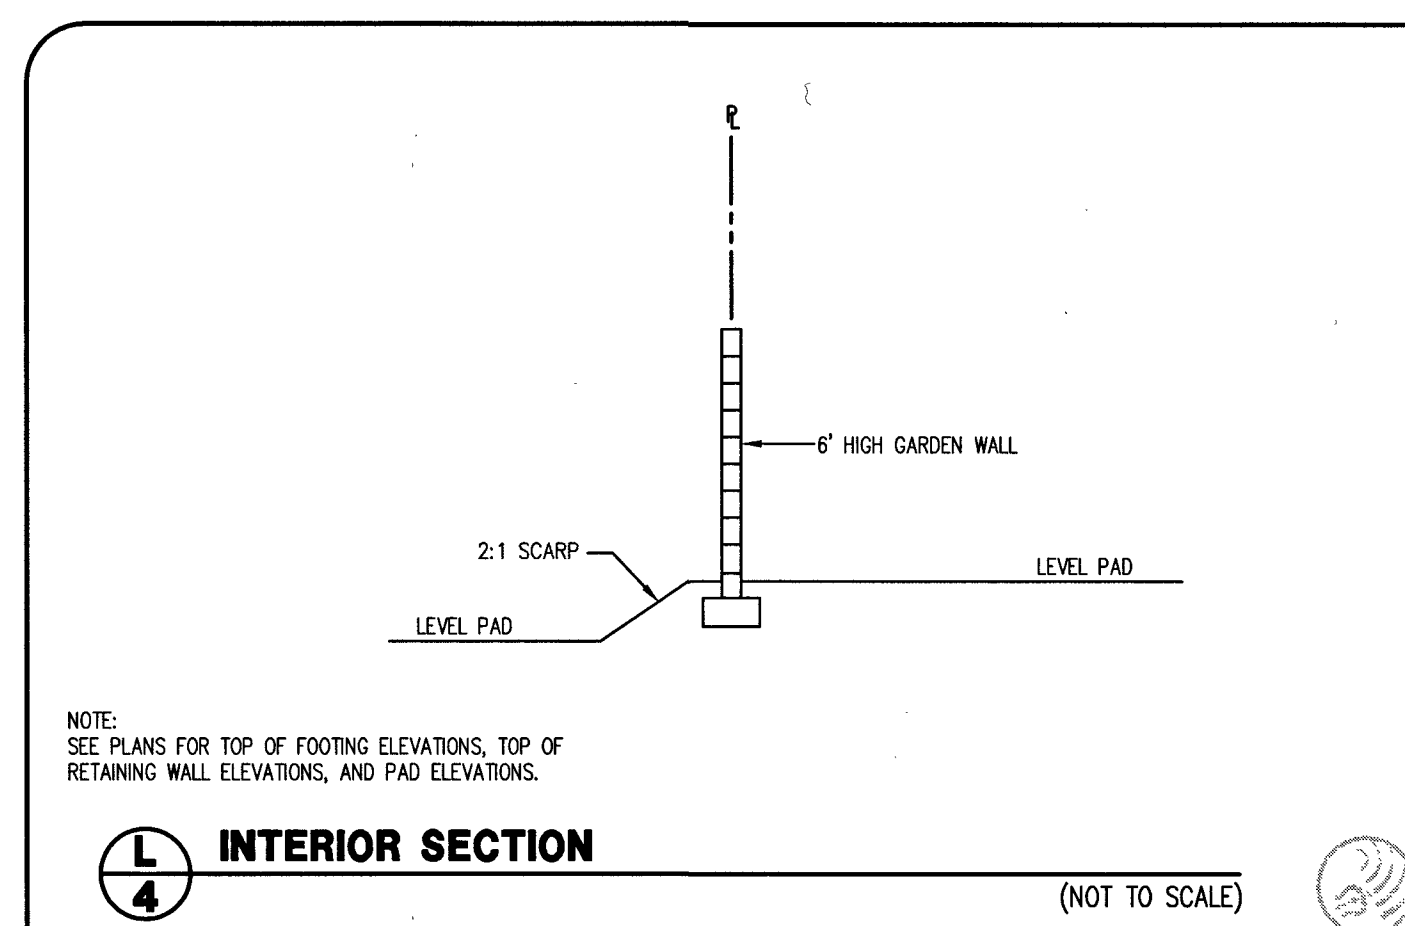
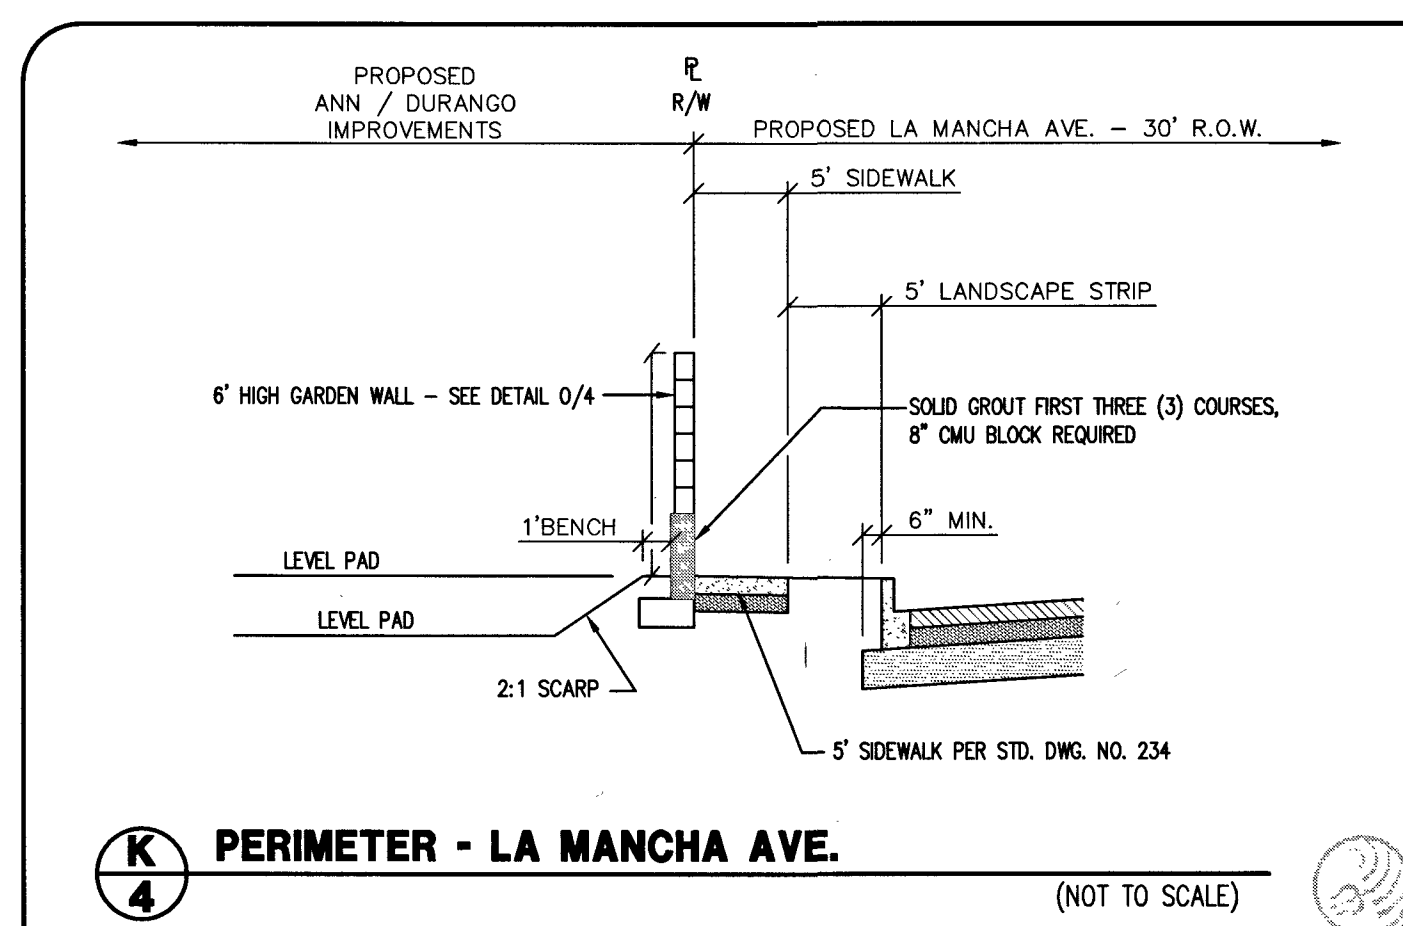
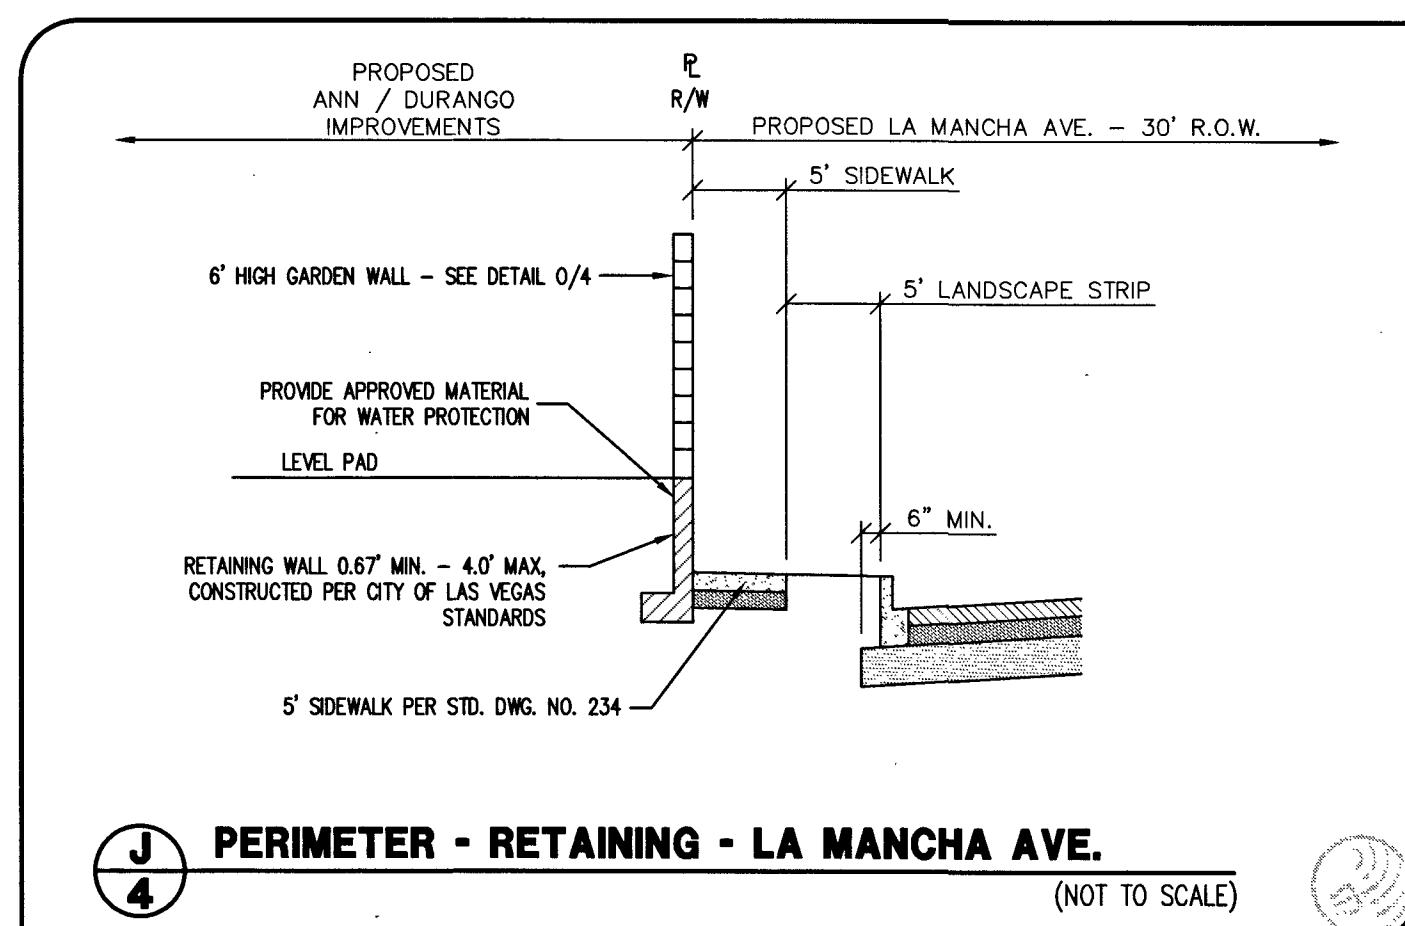
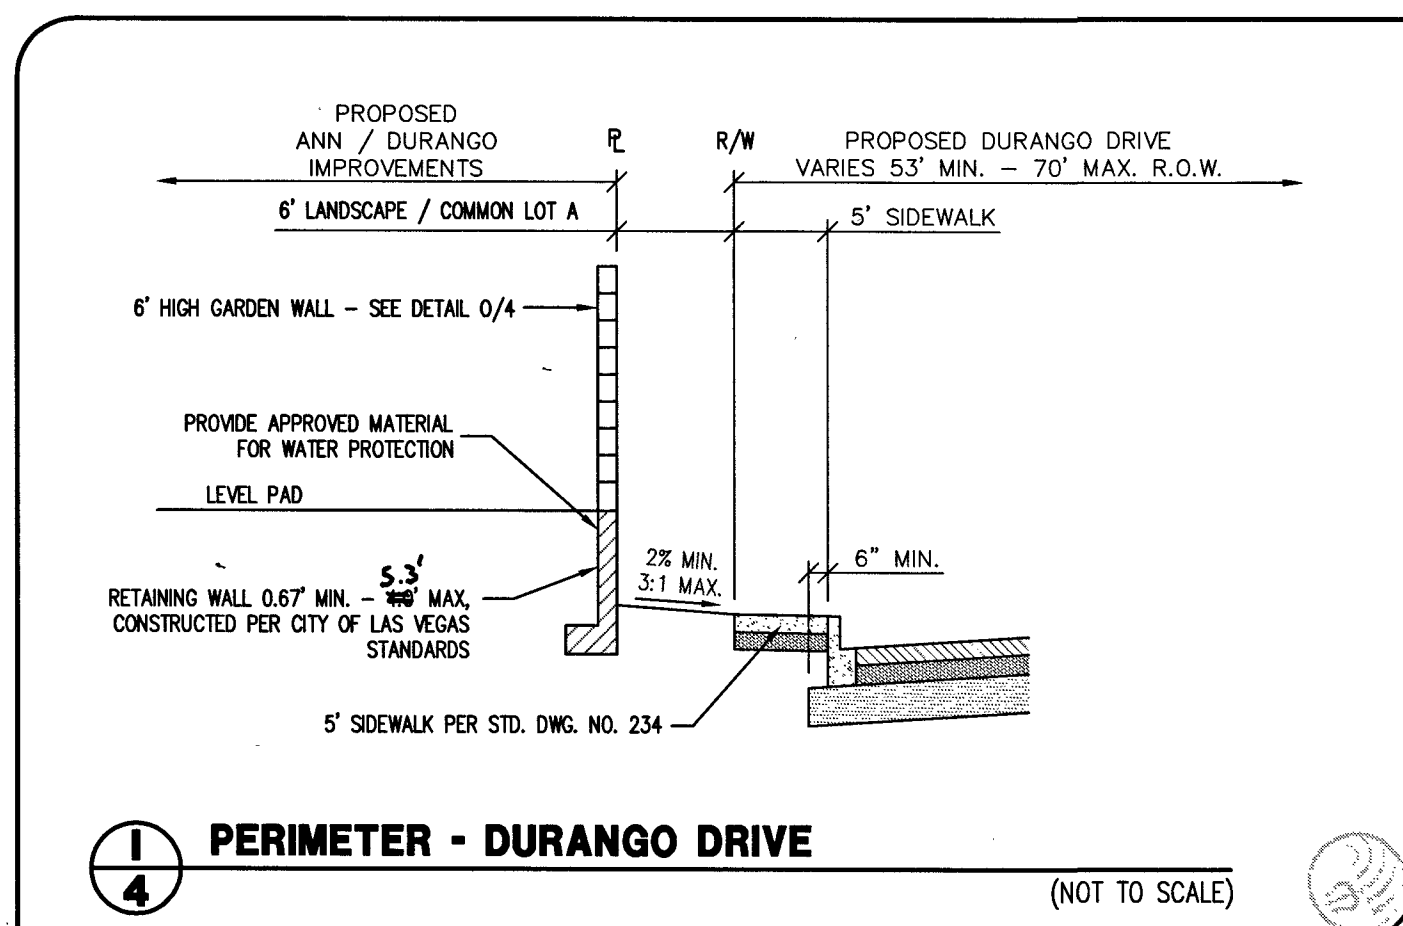
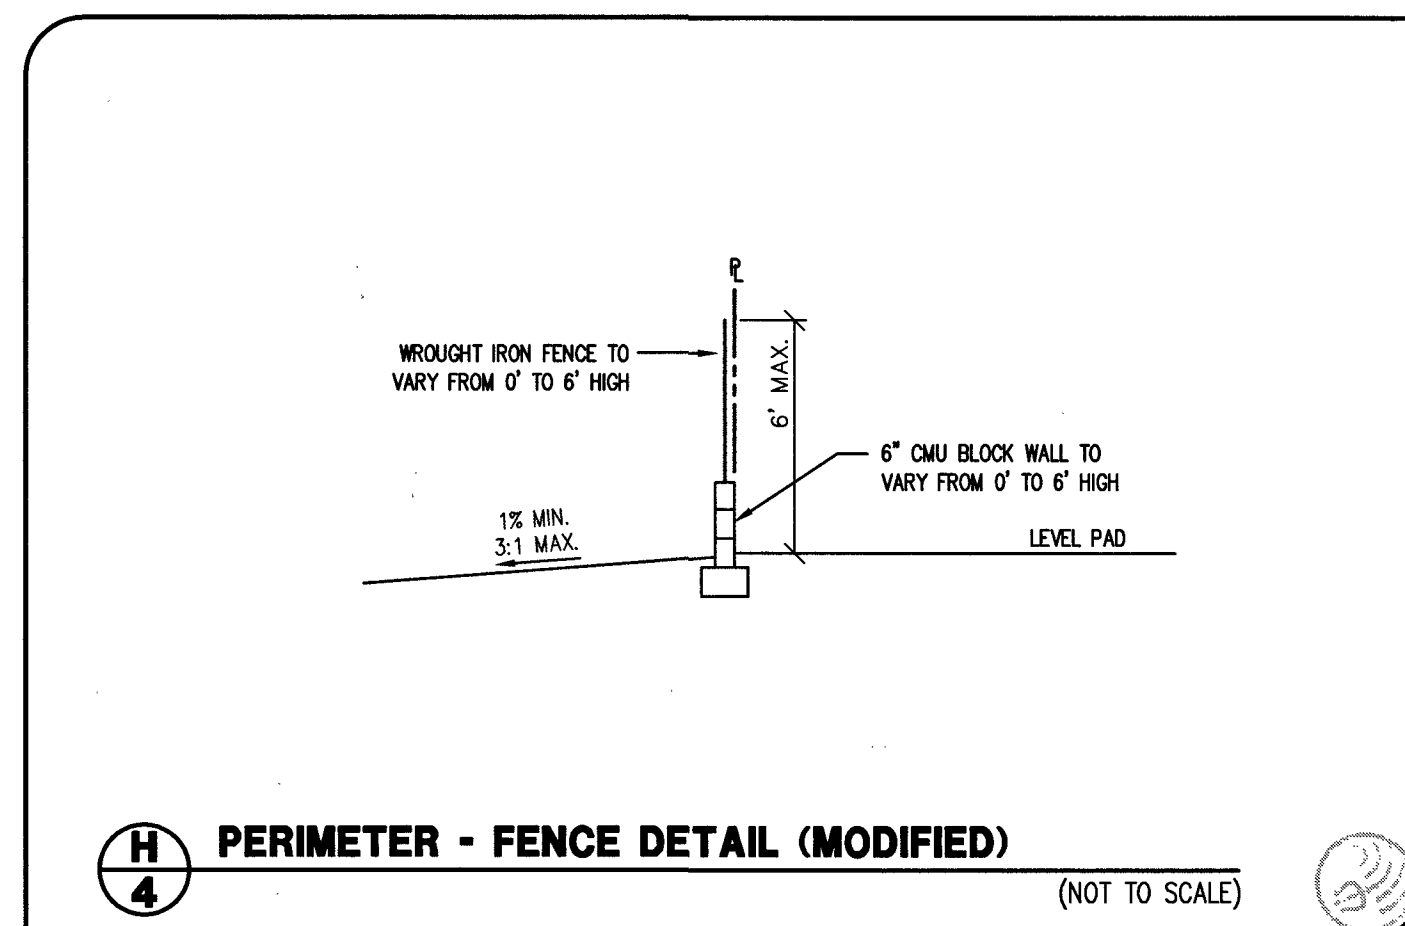
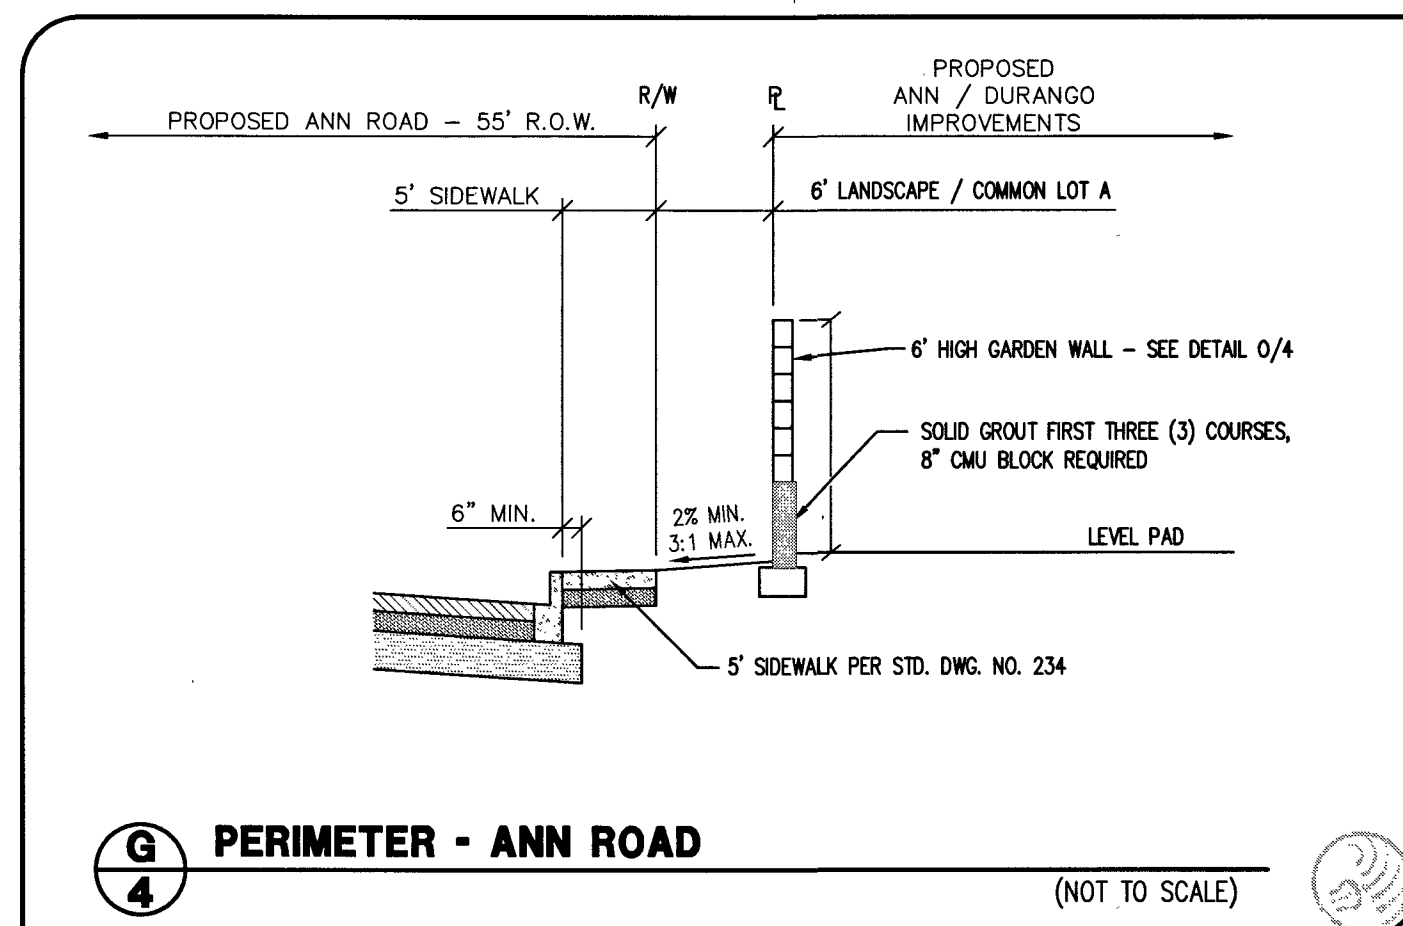
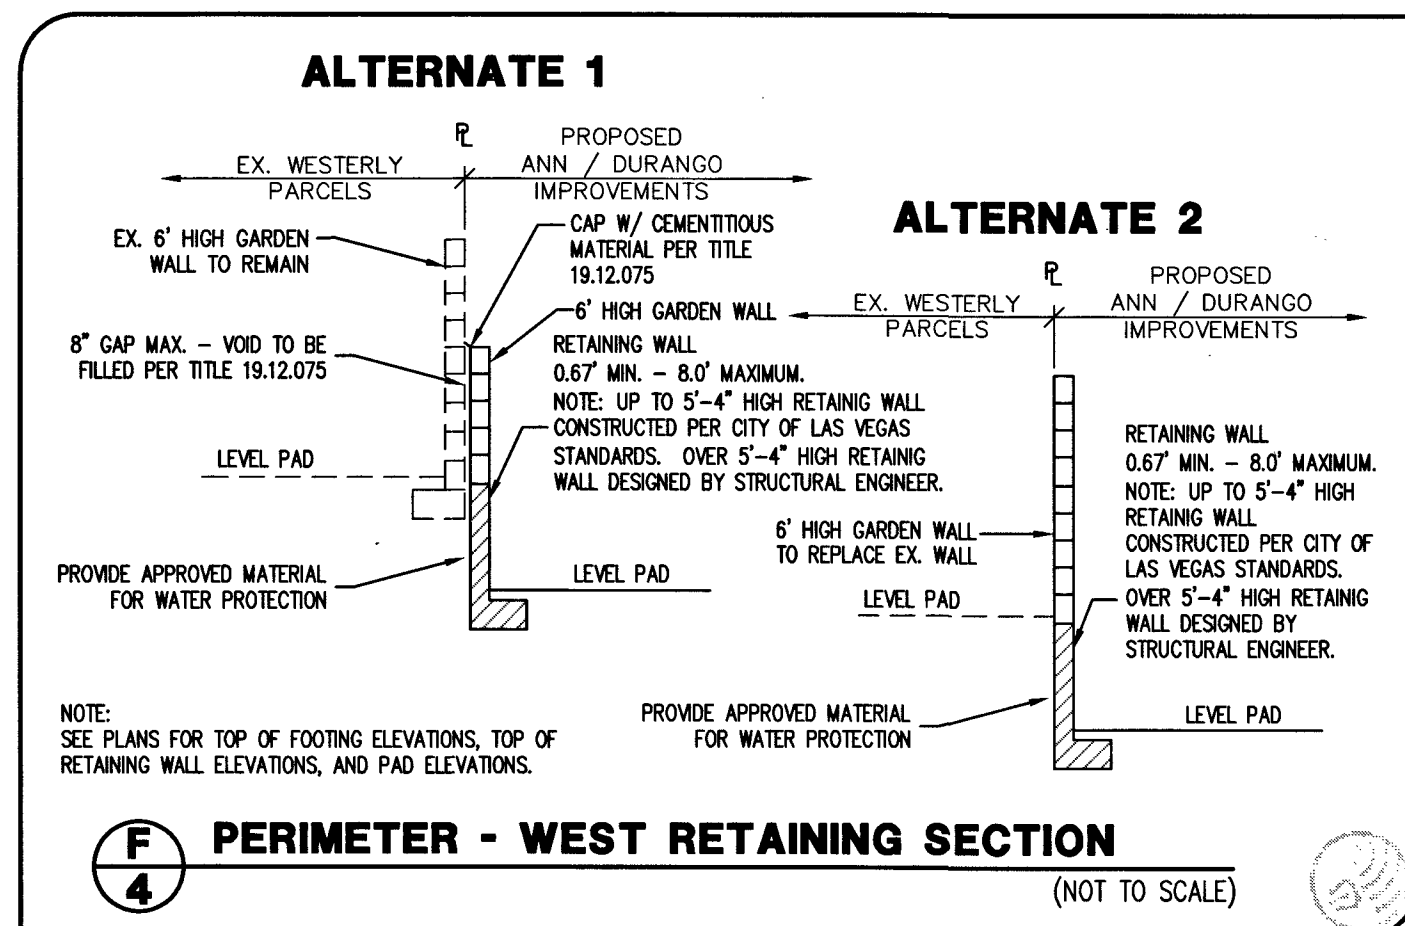
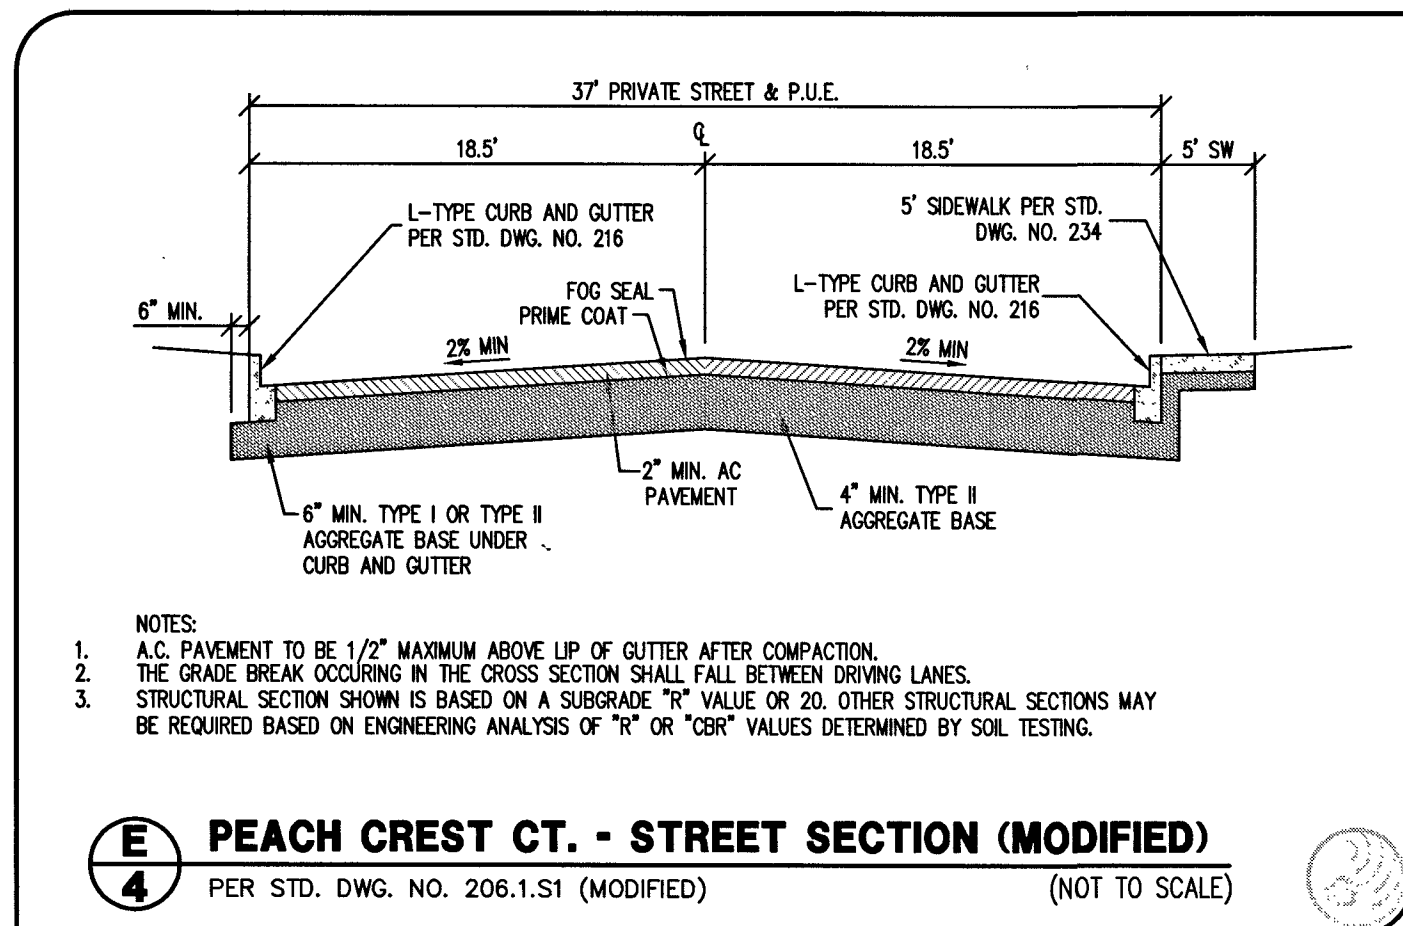
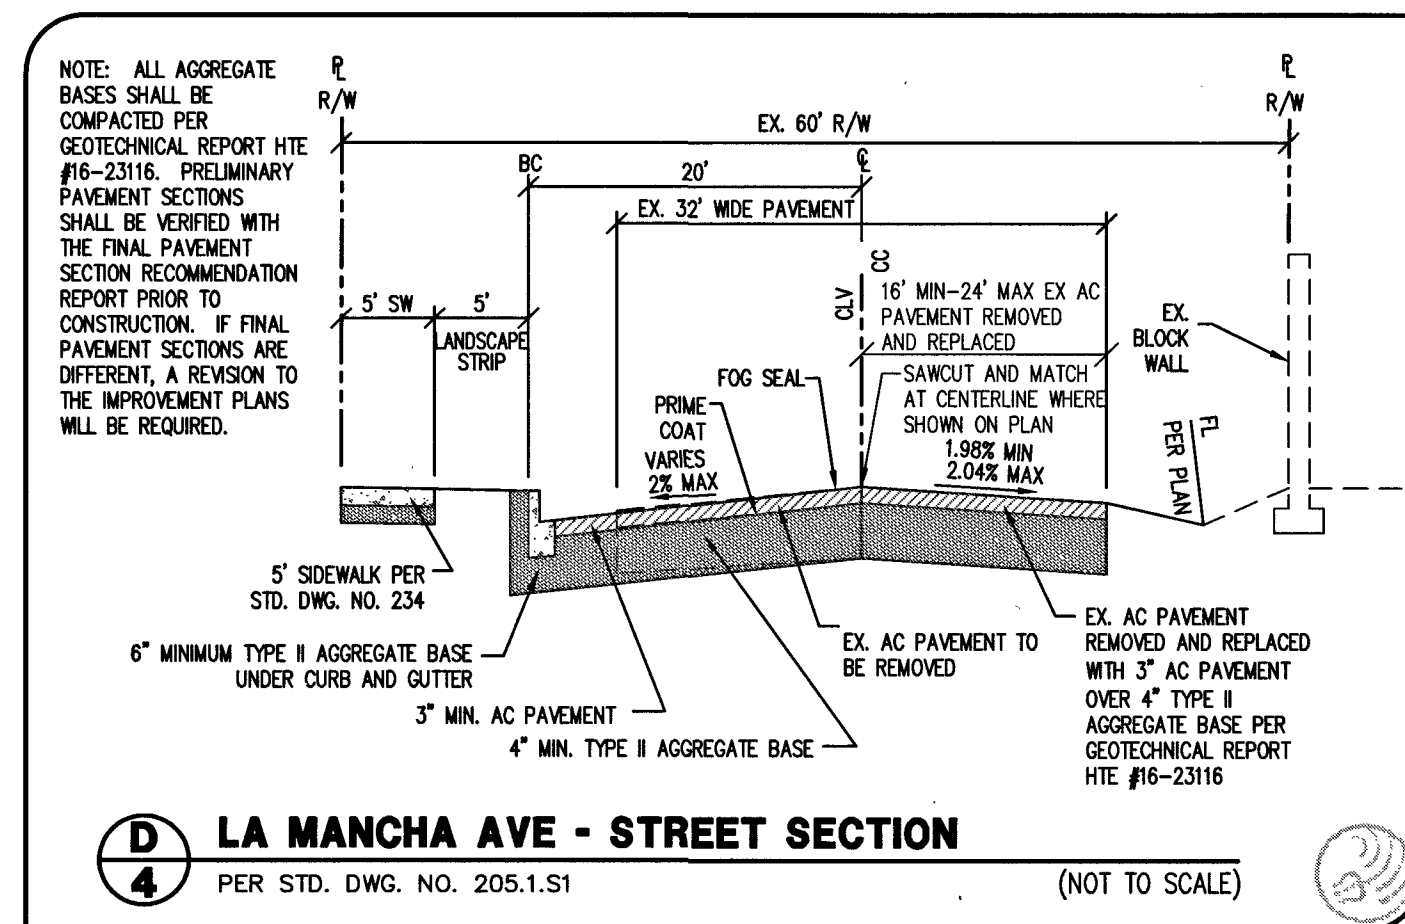
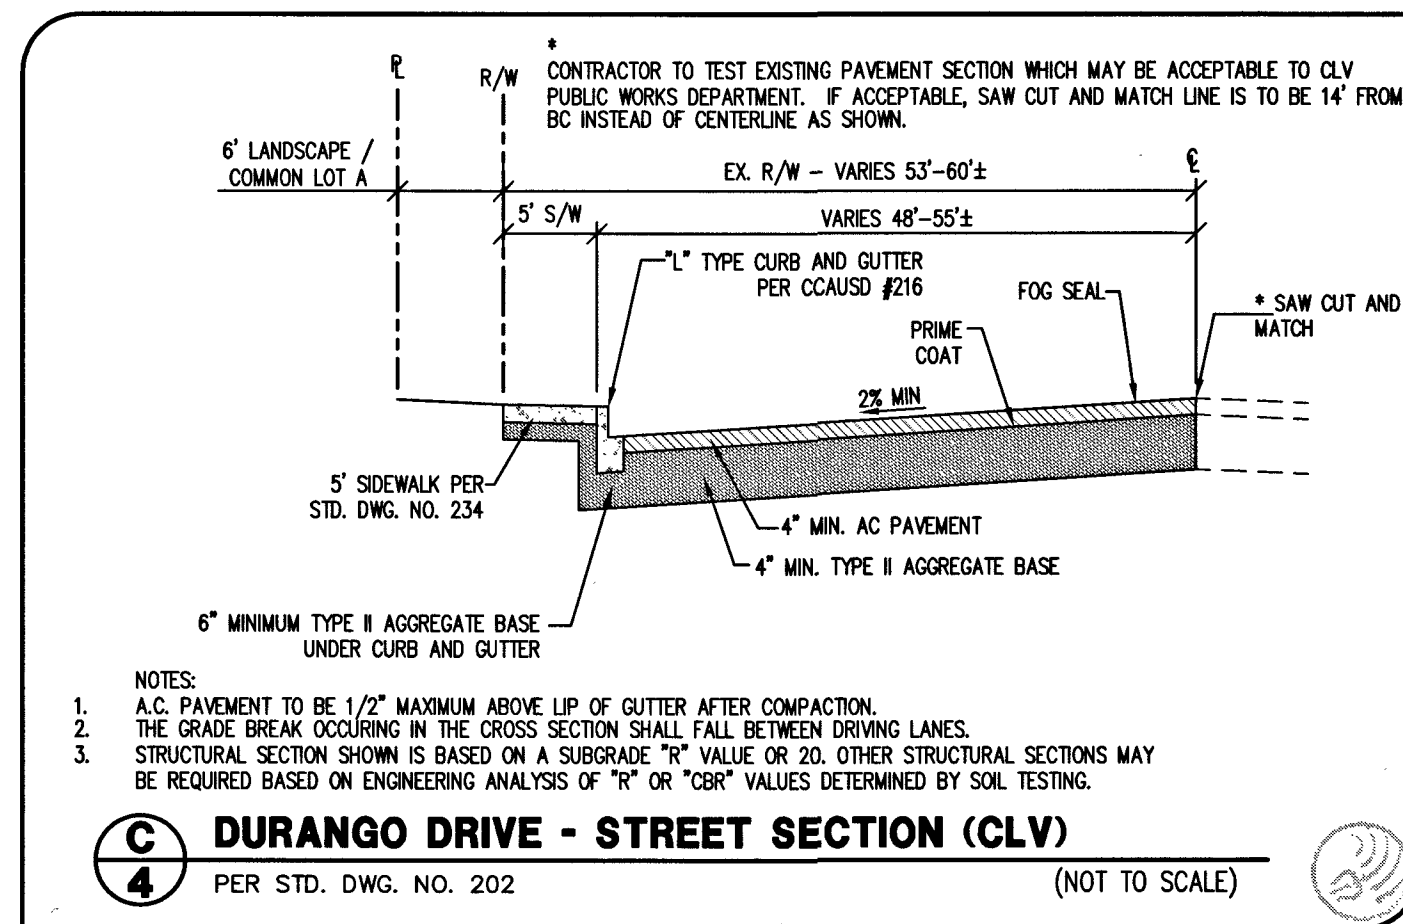
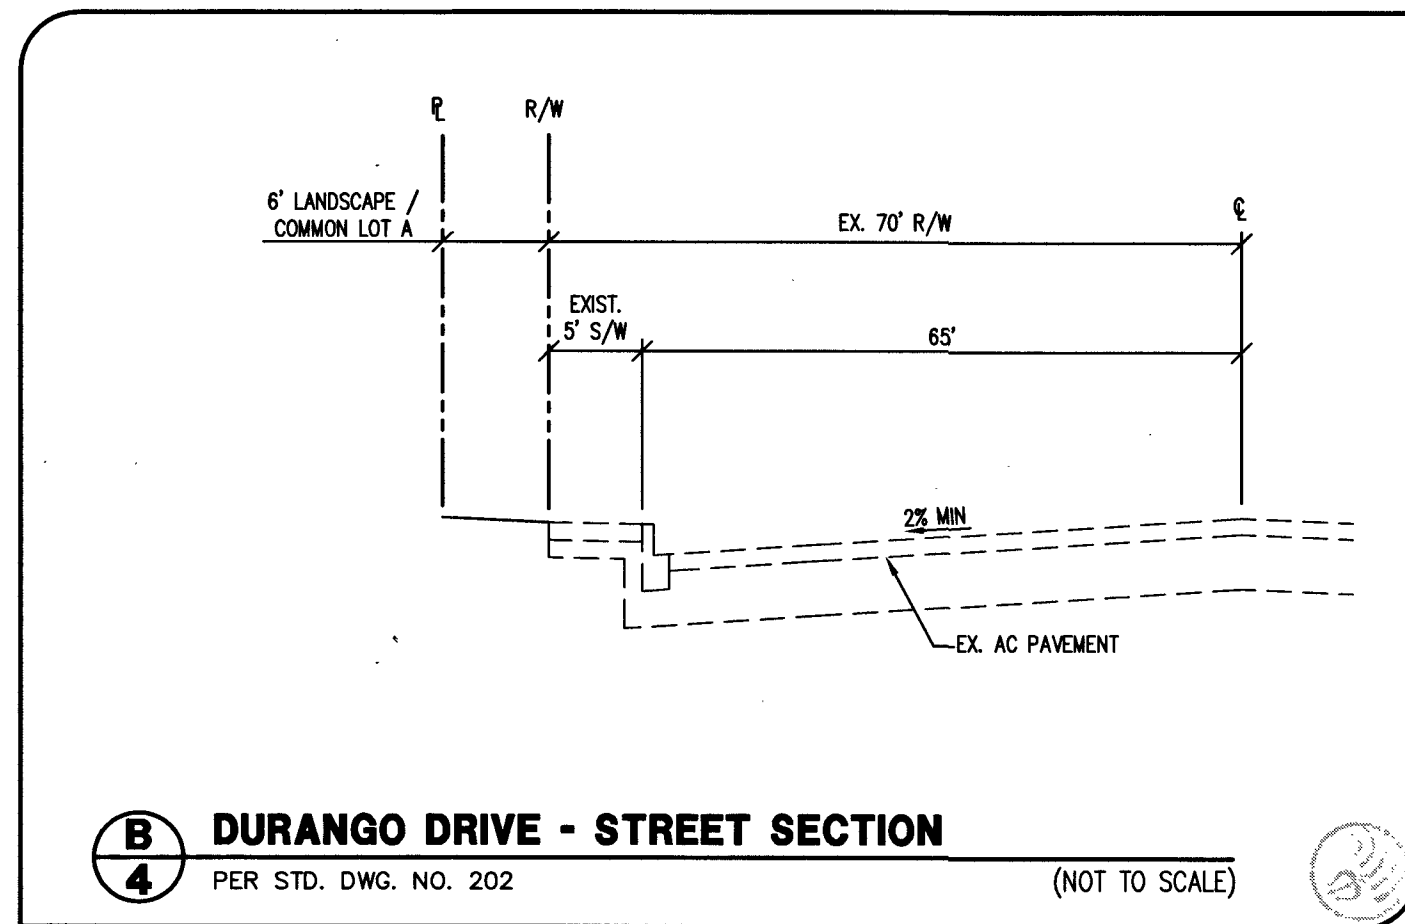


Q:\triton\drawings\ann durango\Drawings\Improvements\03_007_097-imp-GradingDetails.dwg shore Fri, 06 Jan 2017 - 10:50am

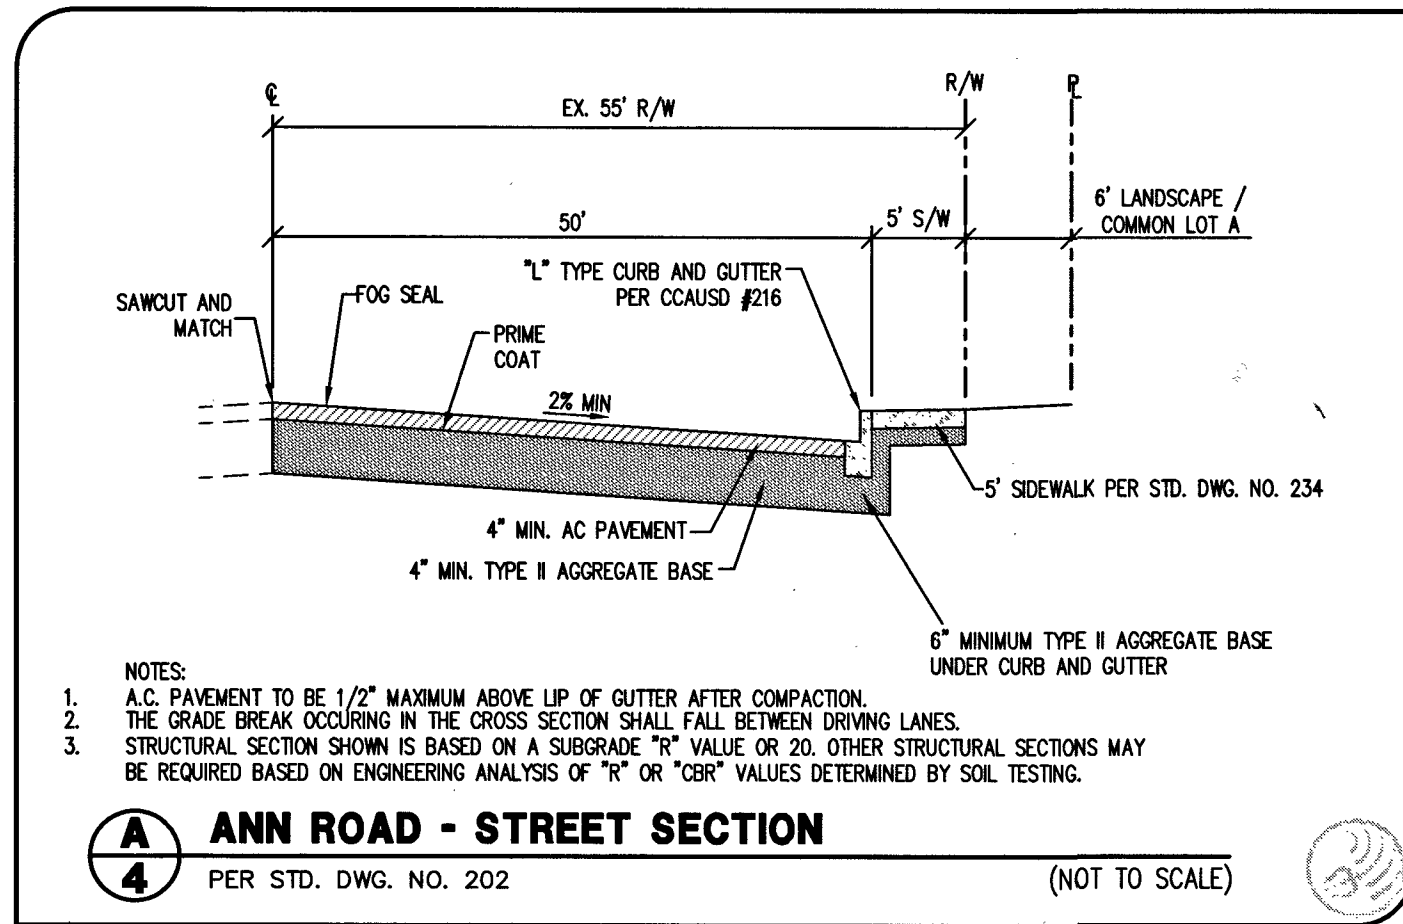

DATE: 2/17/2015	DESIGNED BY: J. PEARCE	CHECKED BY: J. PEARCE	DATE: 2/17/2015
DRAWN BY: J. PEARCE	SCALE: 1" = 10'-0"	JOB NO.: 007.097	SCALE: 1" = 10'-0"
Triton Engineering			
6757 W. Charleston Blvd., Suite B, Las Vegas, Nevada 89146			
Office: (702) 254-1480 Fax: (702) 254-3082 www.tritoneng.com			
DR. HORTON ANN & DURANGO GRADING DETAILS I			
SHEET 4 OF 19			
C.L.V. DWG.# 83427 1075049			

PROJECT: 124480 AGR: 15844 GS: 25-29-SE XC 11235

HTE# 16-16206