


PROJECT: **Ann & Durango**
Streetscape & Common Area
Las Vegas, Nevada

DEVELOPER: **D.R. Horton Company**
1081 Whitney Ranch Drive
Henderson, NV 89014

SHEET INDEX:	SHEET NO:	DRAWING NO:	SHEET TITLE:
	1	LA-0	Cover Sheet
	2	LA-1	Hardscape & Planting Plan
	3	LA-2	Construction Details & Notes
	4	LA-3	Planting Details, Legend & Notes
	5	LA-4	Irrigation Plan
	6	LA-5	Irrigation Notes & Legend
	7	LA-6	Irrigation Details

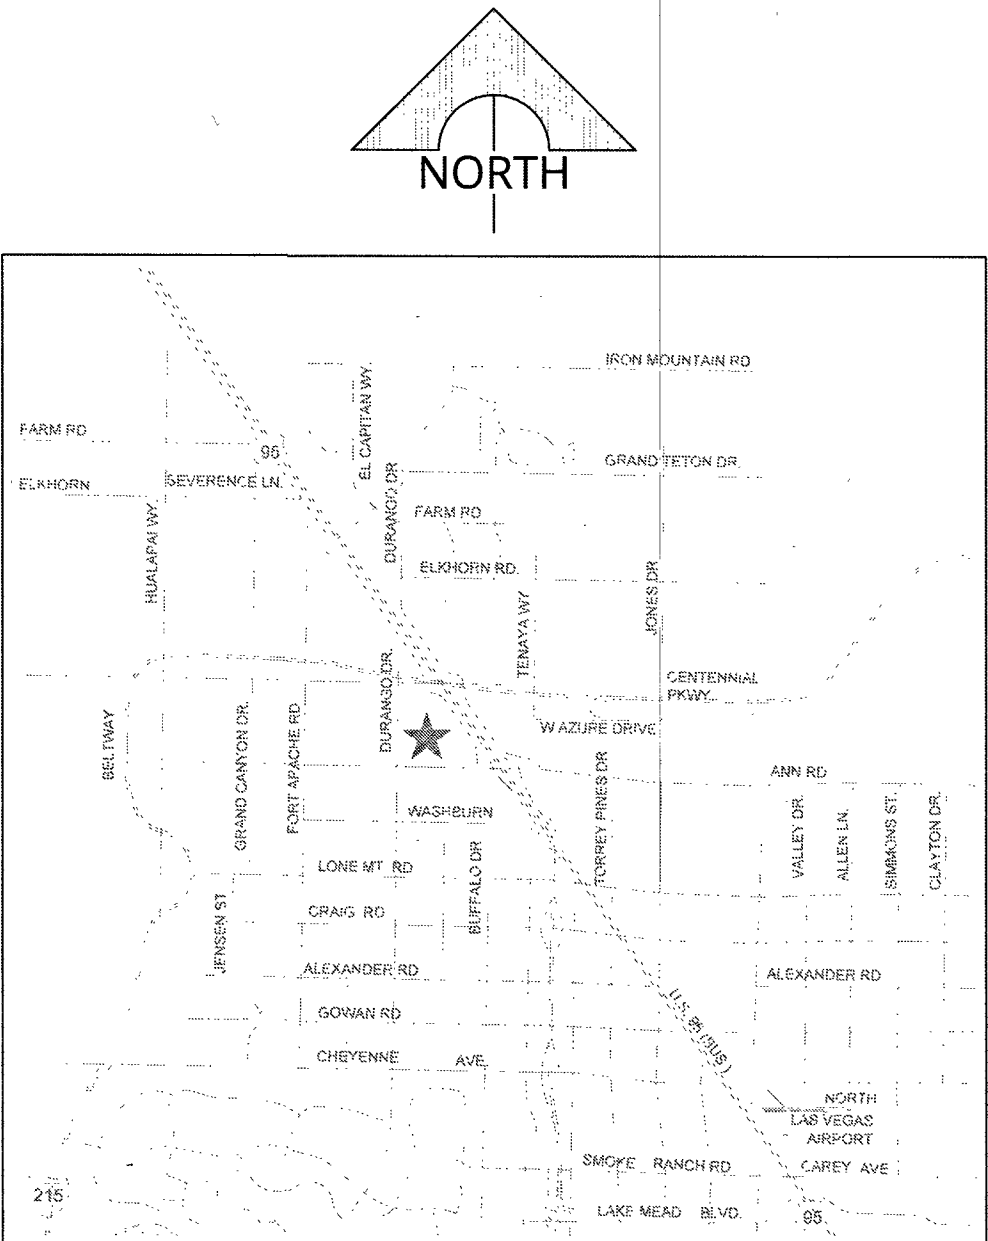

VICINITY MAP N.T.S.



PROJECT NAME
Ann & Durango
Streetscape
Las Vegas, NV 89149

REVISIONS	
No.	Description
01	15-2017 100% REVIEW

SHEET TITLE
Cover Sheet

Scale: N.T.S.
Date drawn: 01-02-2017
Drawn by: LT
Designed by: TT
Approved by: TT
Job Number: 800182

Sheet No. **01**
Drawing No. **LA-0**

H# 63427 107Y5049