


FAST
Call before you
Underground
1-702-432-5300
FREEWAY & ARTERIAL

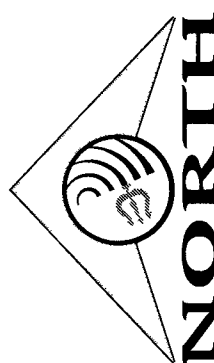

- ## LEGEND



SIGHT VISIBILITY ZONE
SEE GRADE 250.2


(NOTE: SEE THIS SHEET FOR
BEARINGS AND DISTANCES)

-  400 WATT STREETLIGHT
 -  250 WATT STREETLIGHT
 -  100 WATT STREETLIGHT
 - 3" FAST INTERCONNECT CONDUIT WITH
#6 WIRE & PULL CHORD.
 - 2" STILT CONDUIT WITH (2) #4
& (1) #8 THW COPPER.
 - ☒ 200 AMP SERVICE PEDESTAL
AND FOUNDATION
 - ☐ P-30 PULL BOX
 - ☐ No. 3-1/2 PULL BOX

 EXISTING AC

 PROPOSED AC PAVING

 PROPOSED CONCRETE

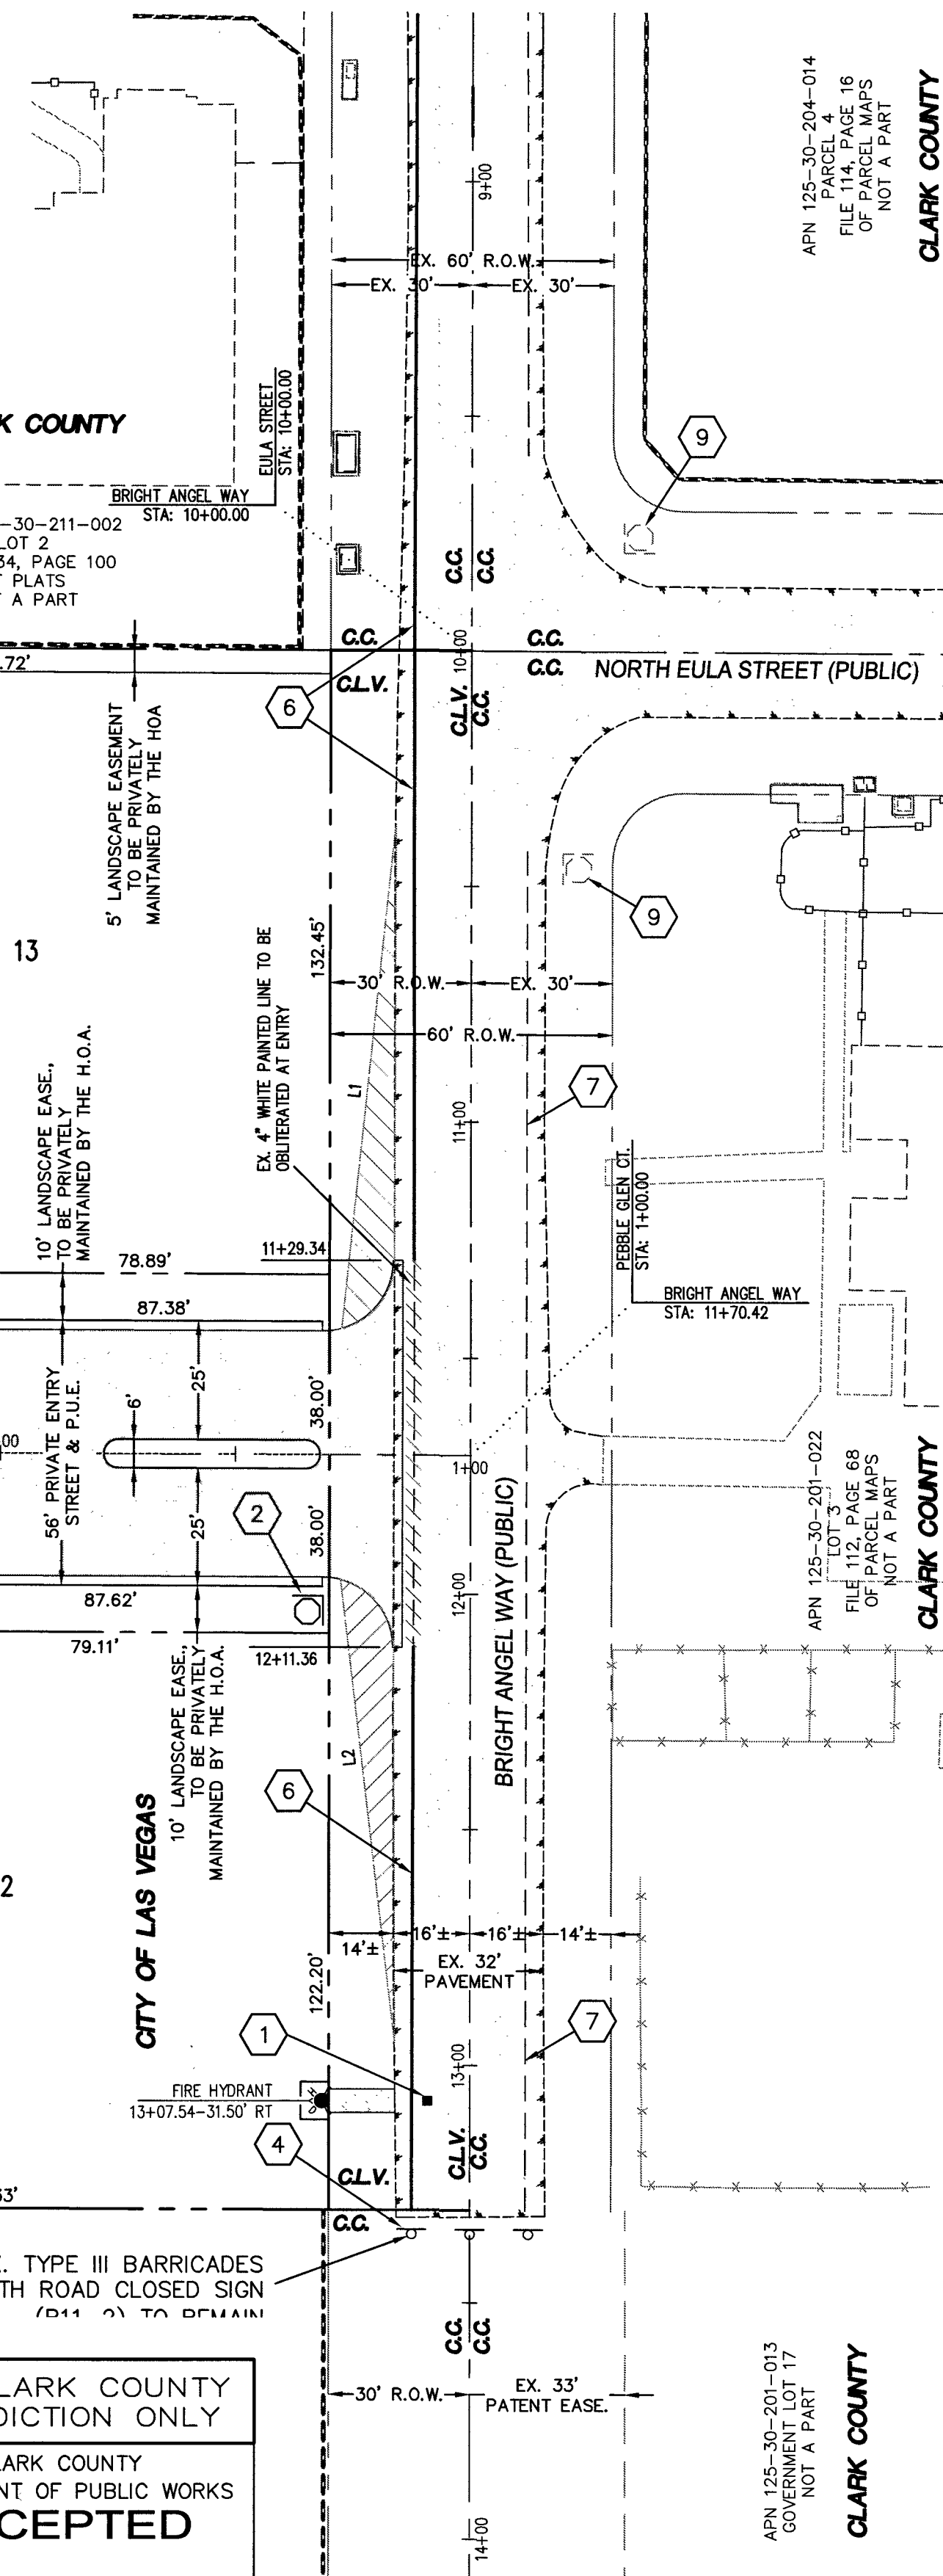

30' CITY OF LAS VEGAS

CITY OF LAS VEGAS

CITY OF LAS VEGAS

EBBLE GLEN COURT (PRIVATE

CITY OF LAS VEGAS

CLARK COUNTY

SVZ DIMENSION	SVZ LINE TABLE		
	LINE	LENGTH	BEARING
A=106' B=11'	L1	108.07'	N83°53'57"W
C=11' D=97'	L2	99.24'	S83°20'12"E
A=104' B=10'	L3	64.85'	S83°38'30"W
C=11'	L4	36.49'	S45°11'14"W
D=97'	L5	71.27'	N5°45'20"E
A=104'	L6	69.19'	S6°12'23"E
C=11'	L7	29.68'	S44°47'10"E
D=97'	L8	75.53'	S84°20'37"E

NO WALLS, FENCES, SHRUBS, UTILITY APPURTENANCES OR ANY OTHER OBJECT, OTHER THAN TRAFFIC CONTROL DEVICES, FIRE HYDRANTS, TREES, AND STREET LIGHT POLES, MAY BE CONSTRUCTED OR INSTALLED WITHIN THE SIGHT VISIBILITY ZONE UNLESS SAID OBJECT IS MAINTAINED AT LESS THAN 24 INCHES IN HEIGHT, MEASURED FROM THE TOP OF CURB, OR WHERE NO CURB EXISTS, A HEIGHT OF 27 INCHES MEASURED FROM THE TOP OF ADJACENT ASPHALT, GRAVEL OR PAVEMENT STREET SURFACE.

REPLACE ALL TRAFFIC CONTROL DEVICES (SIGNS OR PAVEMENT MARKINGS), UNDER CLARK COUNTY'S JURISDICTION, THAT ARE DISTURBED, DESTROYED, REMOVED OR MODIFIED BY TRENCHING ACTIVITY TO CLARK COUNTY'S SATISFACTION. ALL MATERIAL USED SHALL MEET CLARK COUNTY'S SPECIFICATIONS OR WILL BE AN APPROVED EQUIVALENT.

CONTRACTOR SHALL EXERCISE CARE WITH ALL SALVAGED ITEMS AND SHALL ASSURE THAT ITEMS WILL BE USED AGAIN BY CLARK COUNTY. ALL SALVAGED EQUIPMENT SHALL HAVE ALL COMPONENTS INCLUDED AND DISASSEMBLED FROM THEIR MAIN COMPONENTS. ANY ITEMS TO BE RETURNED TO CLARK COUNTY TRAFFIC OPERATIONS SHALL INCLUDE A TRANSMITTAL FORM WITH THE CONTRACTOR'S COMPANY LETTERHEAD. THE TRANSMITTAL FORM SHALL INCLUDE THE ASSOCIATED PROJECT NAME AND NUMBER, AND A LIST OF THE QUANTITIES OF ITEMS BEING RETURNED. CONTRACTOR SHALL CALL (702) 455-6000 TO MAKE AN APPOINTMENT FOR DROPPING OF SALVAGED ITEMS.

1. INSTALL BLUE GRADED REFLECTIVE RAISED PAVEMENT MARKER 16" FROM CURB FACE ADJACENT TO THE HYDRANT
2. INSTALL 30" R1-1 STOP SIGN AND (2) 9" D-3 STREET NAME SIGNS
3. INSTALL OM-3R SIGN, 3 EQUALLY SPACED
4. INSTALL OM-4-1 SIGN, 3 EQUALLY SPACED
5. INSTALL 12" WIDE WHITE PAINTED LINE, 2' FROM EDGE OF PAVEMENT
6. INSTALL 4" WIDE WHITE PAINTED LINE, 4' FROM EDGE OF PAVEMENT
7. EXISTING 4" WIDE WHITE PAINTED LINE, ALONG EDGE OF PAVEMENT TO REMAIN IN PLACE
8. EXISTING STRIPING OR MARKING TO BE REMOVED OR OBLITERATED AS SHOWN
9. EXISTING STOP SIGN AND STREET NAME SIGNS TO REMAIN IN PLACE
10. INSTALL 6" WIDE WHITE PAINTED LINE, 4' FROM EDGE OF PAVEMENT

By _____
Acceptance of these plans shall not be construed to be a permit for or an approval of any violation of state or federal law, specifications, or the Manual on Uniform Traffic Control Devices.

NORTH 89°53'26" WEST, BEING THE BEARING OF THE SOUTH LINE OF THE NORTHWEST QUARTER (NW 1/4) OF THE NORTHWEST QUARTER (NW 1/4) OF SECTION 30, TOWNSHIP 19 SOUTH, RANGE 60 EAST, M.D.M., CLARK COUNTY, NEVADA, AS SHOWN ON THAT CERTAIN MAP ON FILE IN THE CLARK COUNTY RECORDER'S OFFICE IN FILE 107, PAGE 31 OF SURVEYS.

CITY OF LAS VEGAS BENCHMARK: 6LV99 25NEE6

A RIVET AND PLATE IN THE TOP OF CURB AT THE NORTH
SIDE OF AZURE DRIVE, NEAR CHURCH, 330' +/- WEST OF
HUALAPAI WAY.

ELEVATION=839.830 METERS (NAVD'88)
ELEVATION=2755.34 US SURVEY FEET (NAVD'88)

1075405

SHEET **16** OF 17
C.L.V. DWG.#
63459

HTE#16-35402