


10-13-3

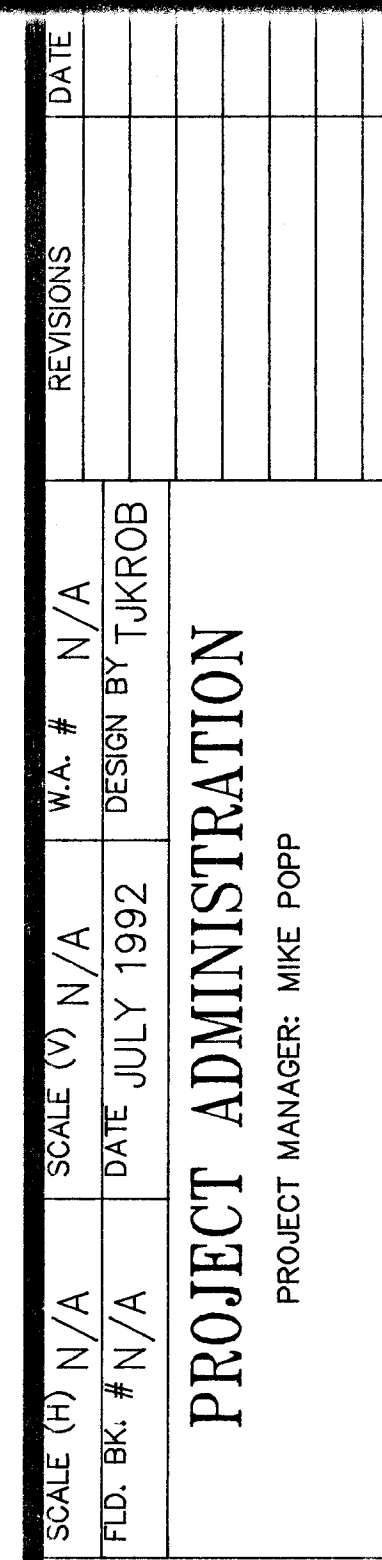

ANGEL PARK SOUTH
- TENNIS COURT LIGHTING

APPROVALS

 Director of Parks and Leisure Activities / Date 10/14/92

N/A

City Engineer Date

N/A	
Chief of Construction Services	Date

George Ferris 10-3-92
Chief of Electrical Services Date

N/A

Chief of Cultural Division Date

John E. Wether 10/3/92
Director of Building and Safety Date

N/A

Nevada Power Company Date

N/A	
Southwest Gas Company	Date

N/A

Las Vegas Valley Water District Date


N/A

Central Telephone Company Date

N/A

Community Cable T.V., Inc. Date

DEPT. OF PARKS & LEISURE ACTIVITIES	PROJECT
COVER SHEET	ANGEL PARK SOUTH-
BID NO. 93.2610.08	TENNIS COURT LIGHTING

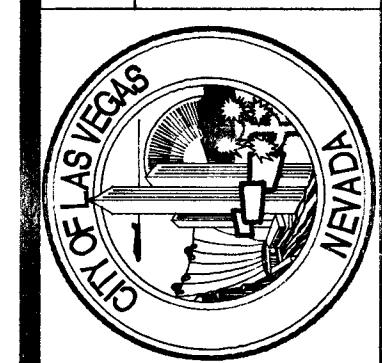

DRAWING NO.	1
650.14-V15	3