




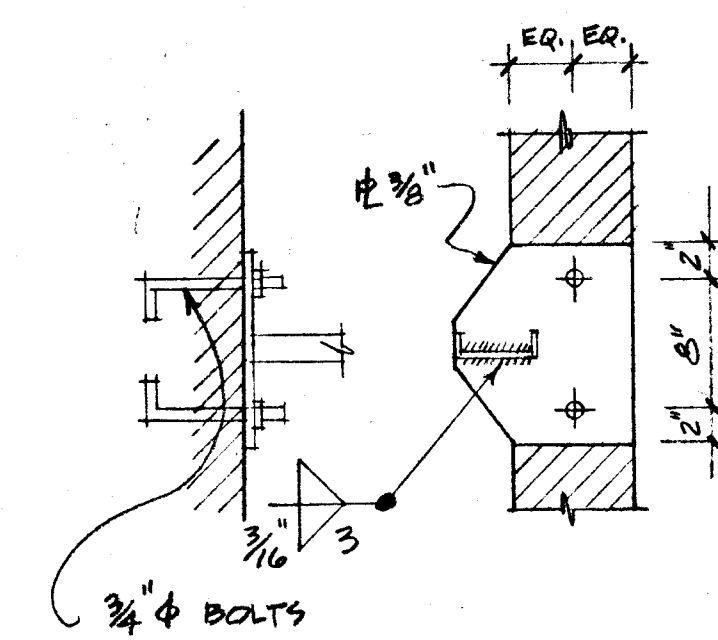


WIND GIRTS TO C.M.U. 4
5-6

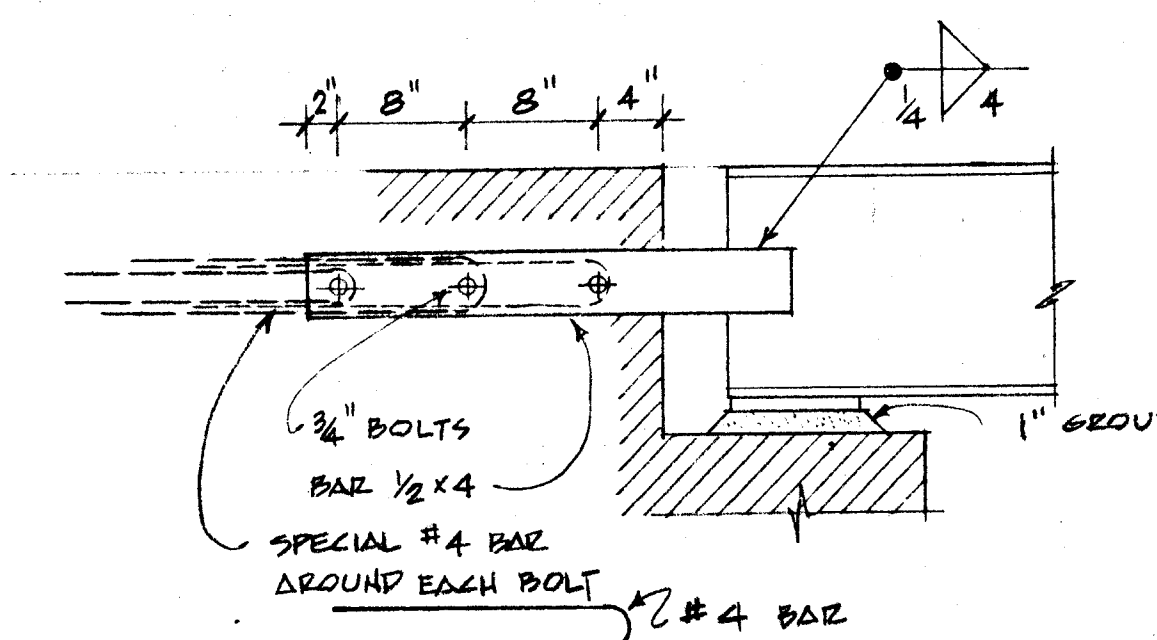


TIE CONNECTION BEAM TO C.M.U. WALL 3
5-6

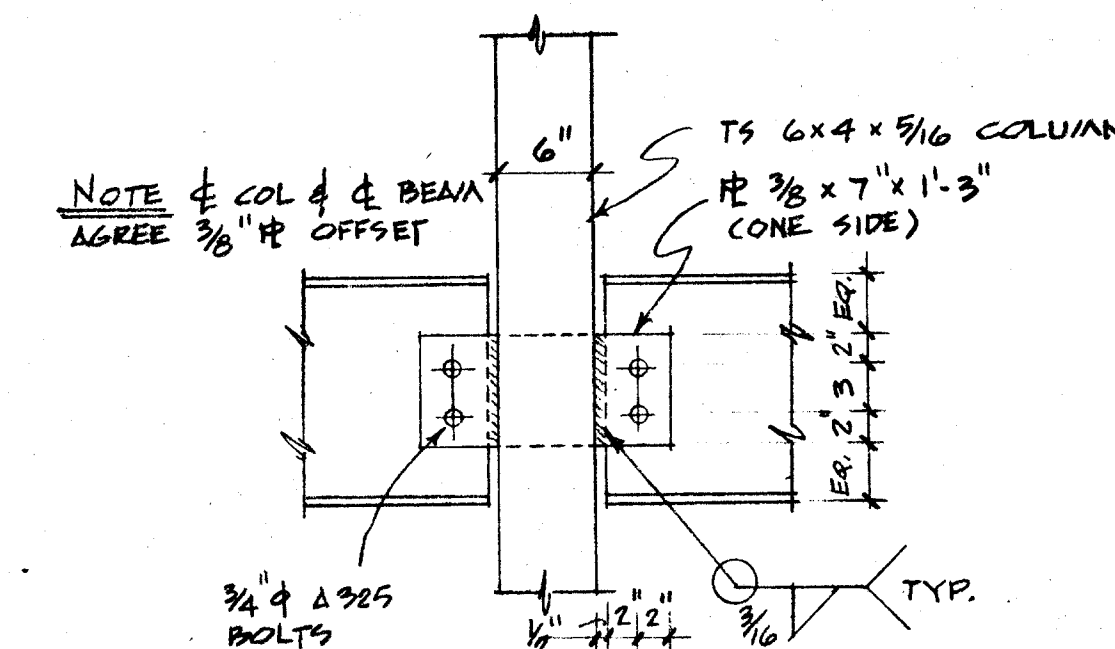


BEAM TO COLUMN CONNECTION 2
5-6

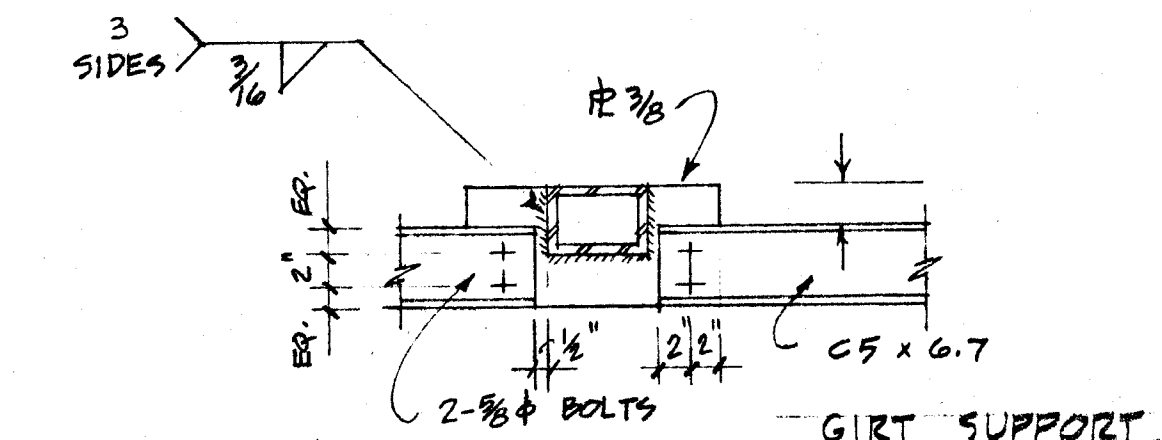


WIND GIRTS ABOVE WINDY @ YOUNG PEOPLES AREA 1
5-6

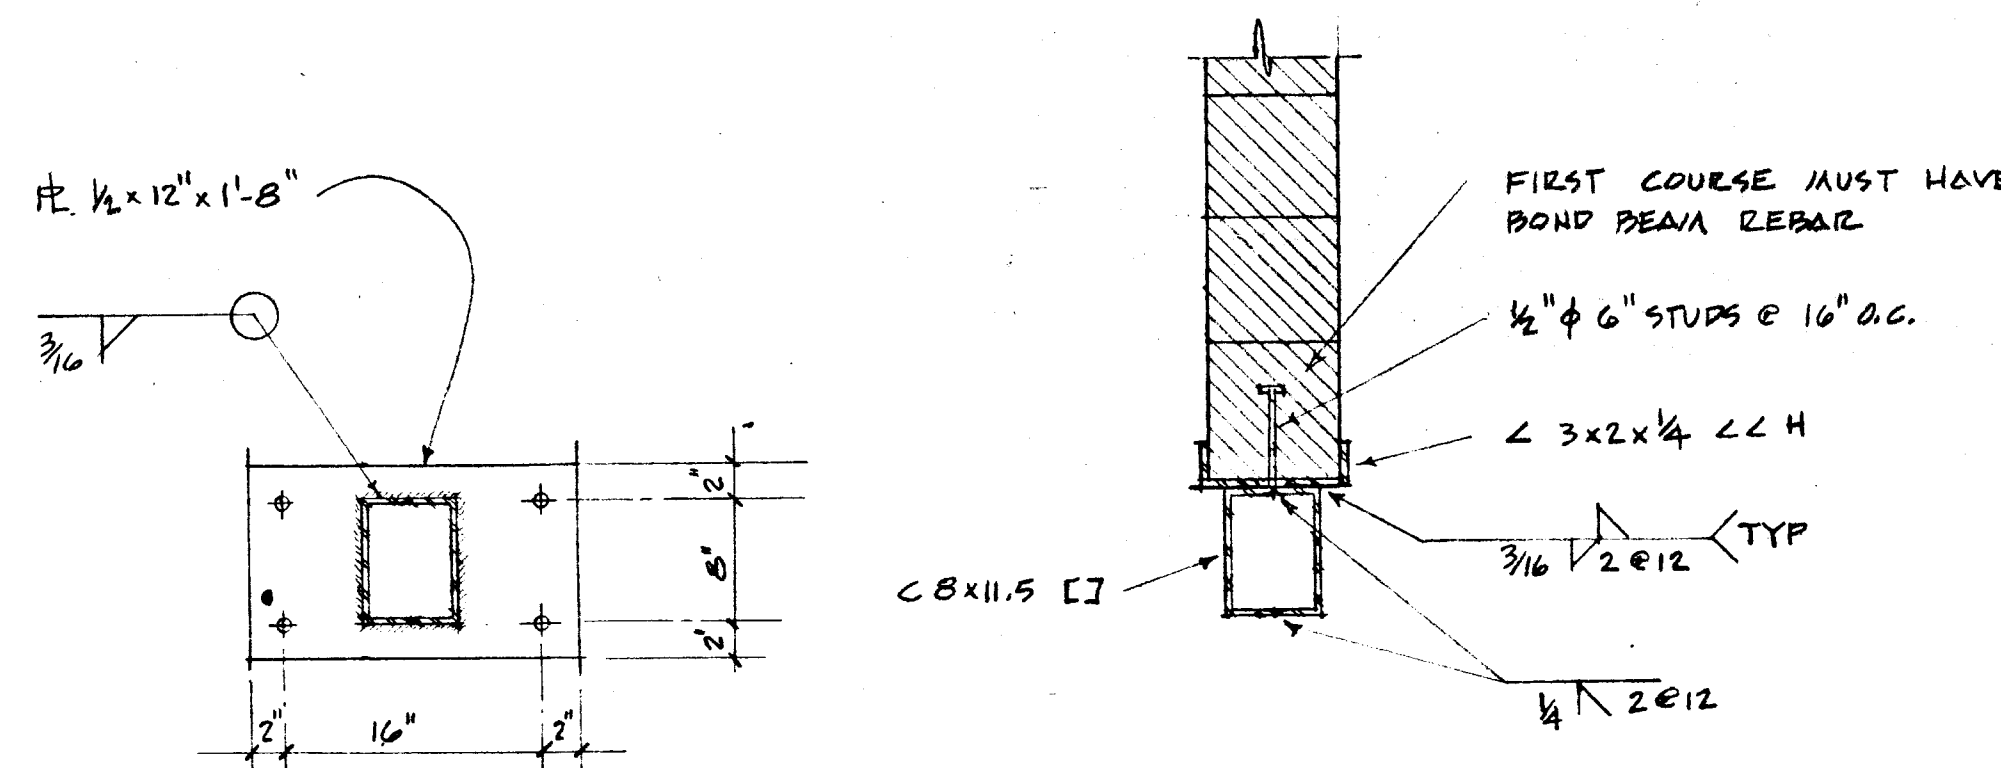


DETAIL 10
5-6

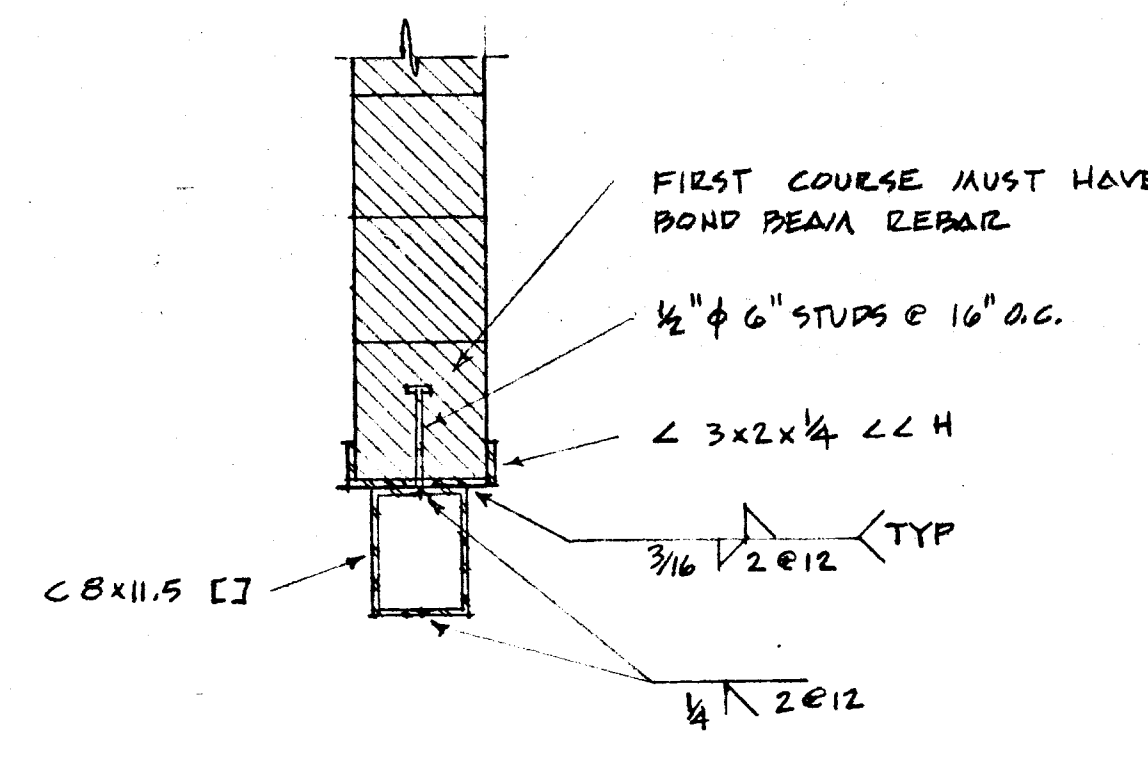


DETAIL C.M.U. WALL SUPPORTED BY CJ 9
5-6

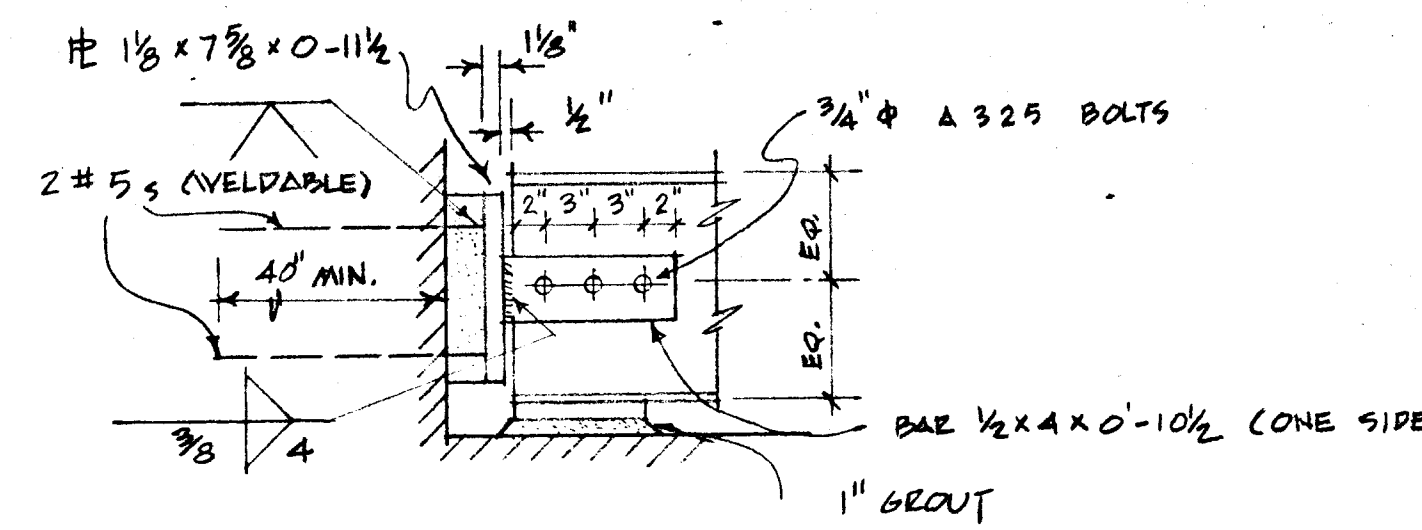


TIE CONNECTION 8
5-6

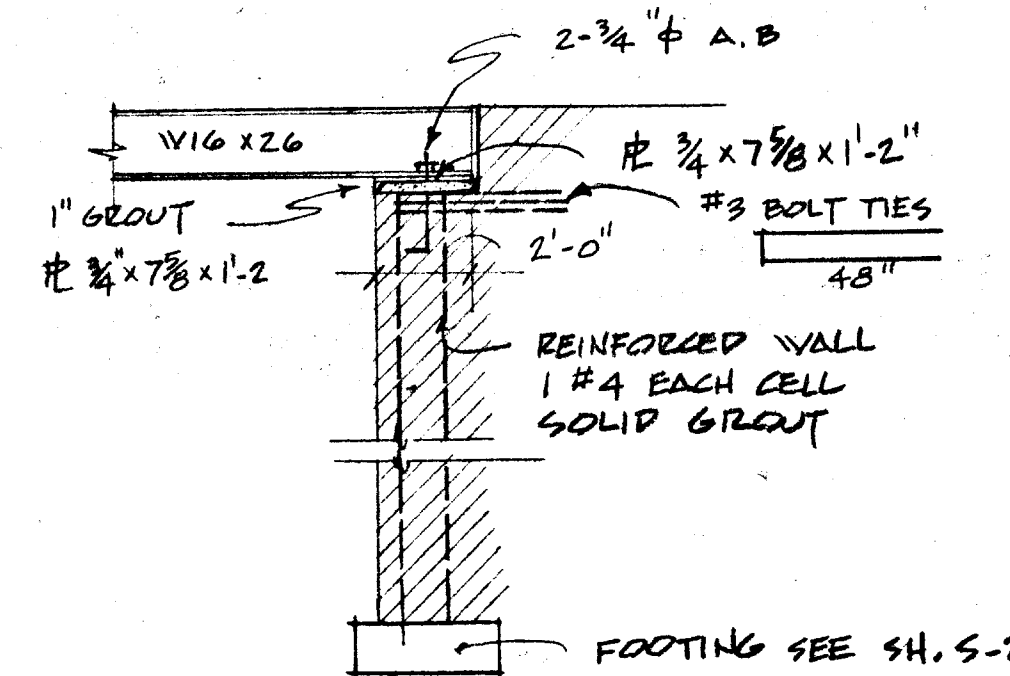


REINF. WALL SECTION 7
5-6

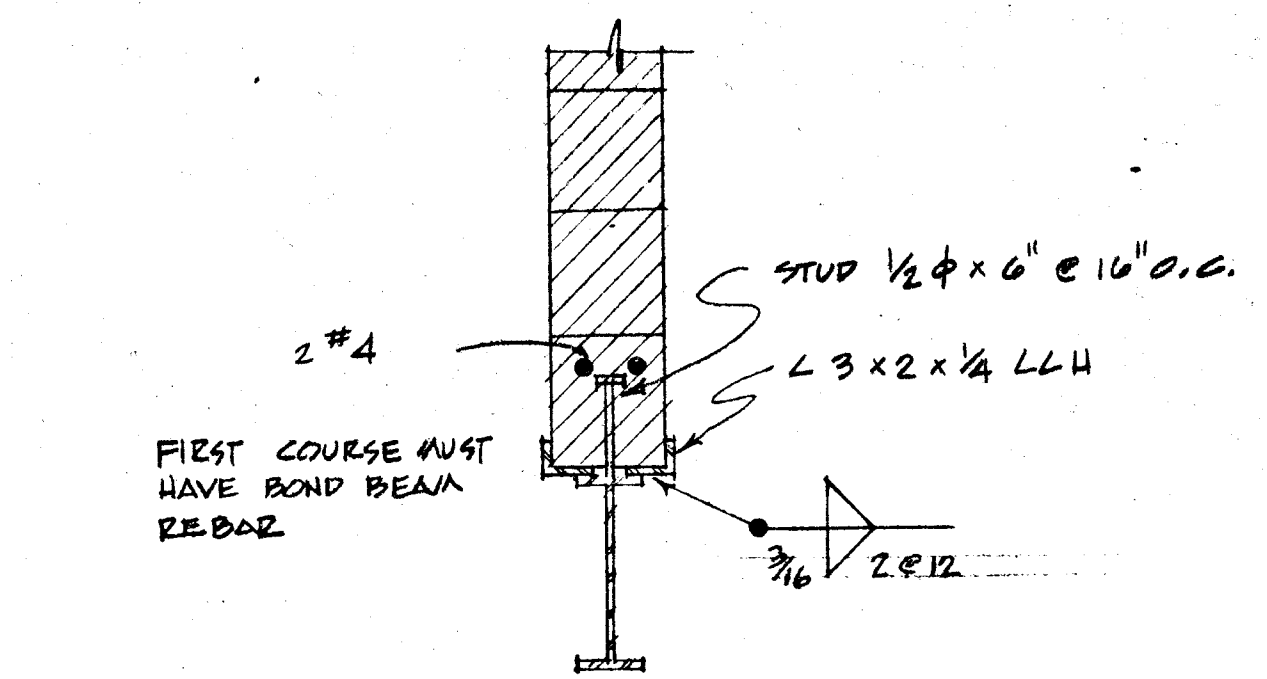



DETAIL C.M.U. WALL SUPPORTED BY BEAM 6
5-6

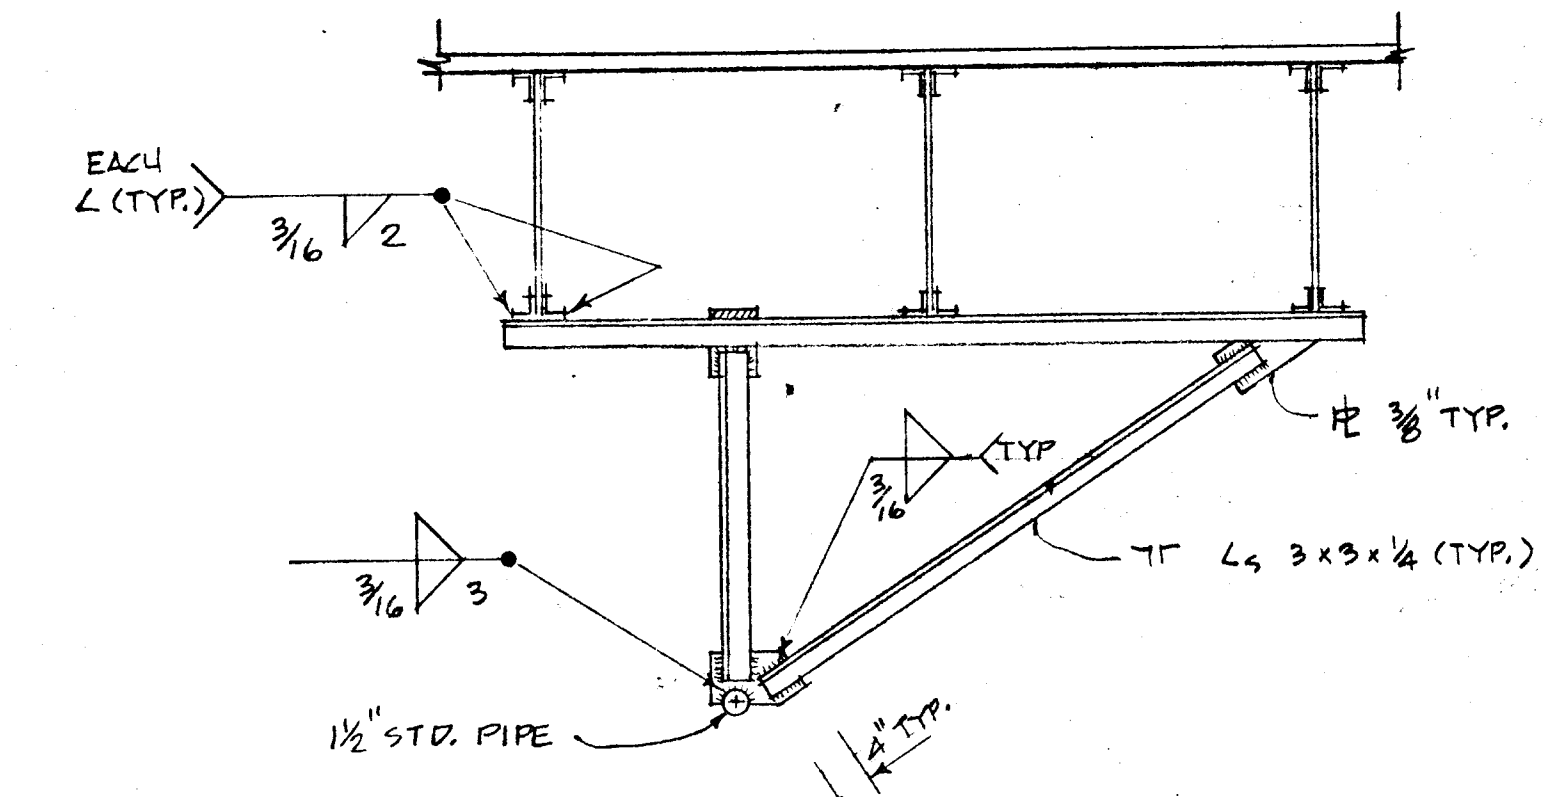


LIGHT PIPE SUPPORT DETAIL REQ'D @ 10' O.C. 12
5-6

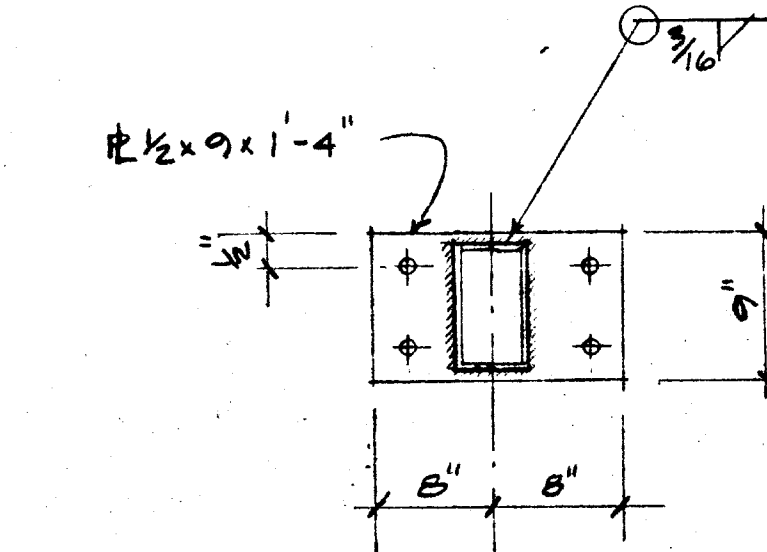


DETAIL 11
5-6

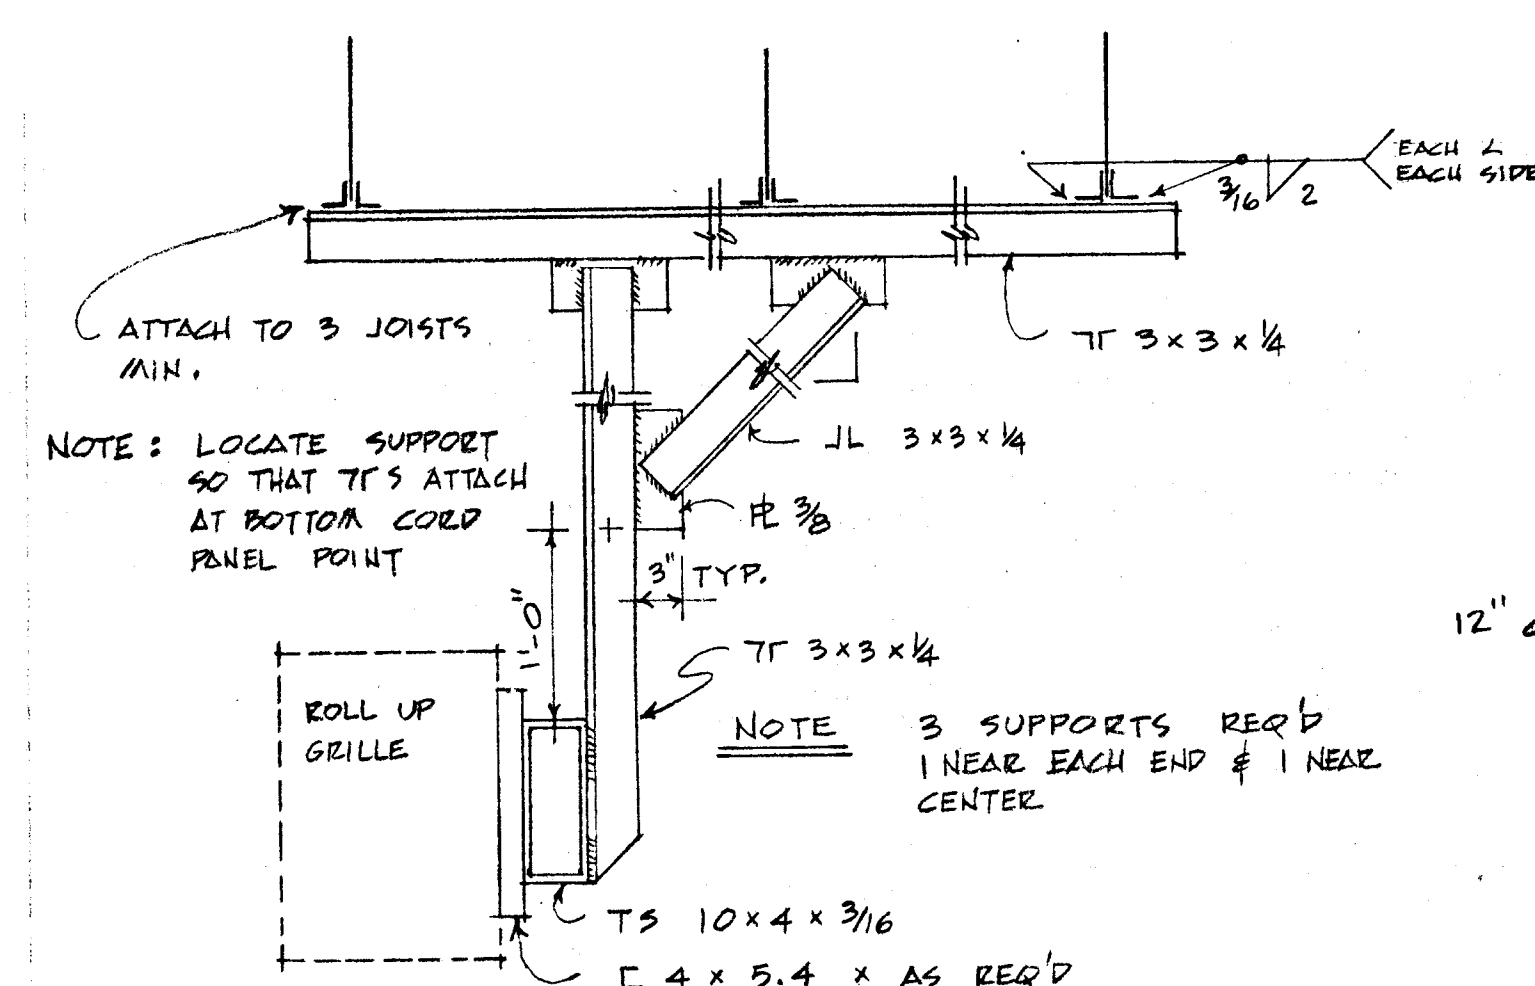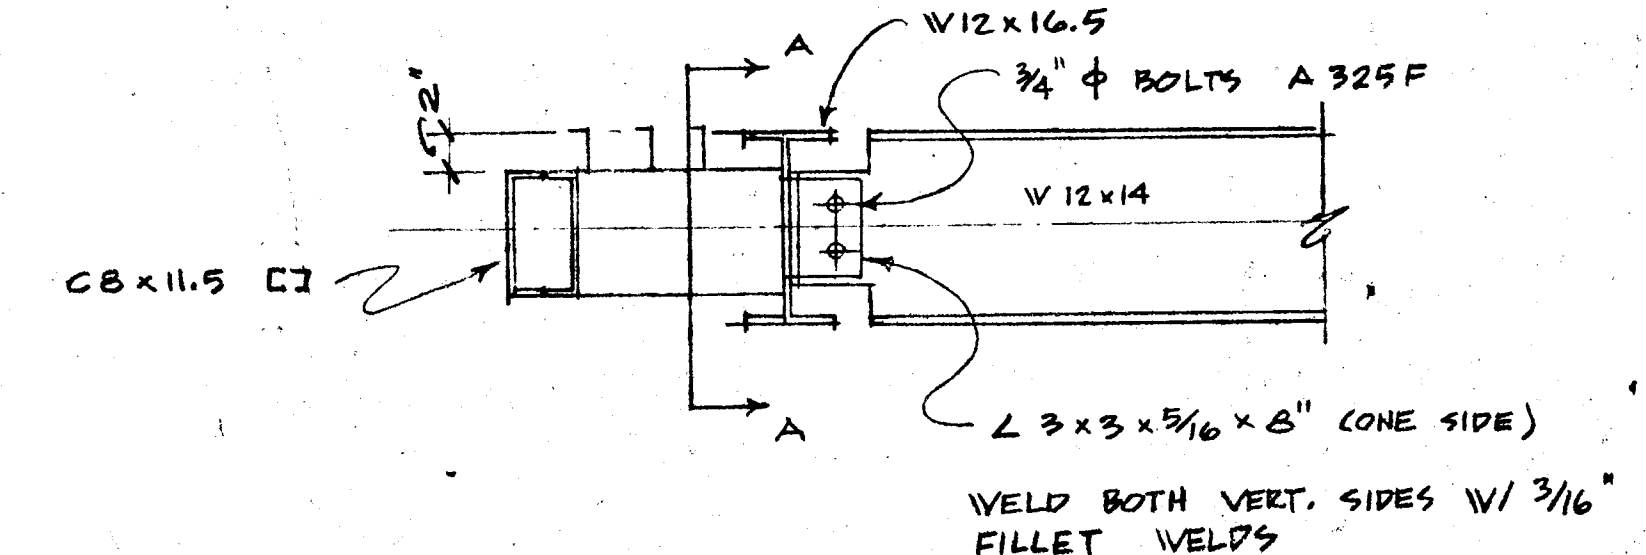

ROLL UP GRILLE SUPPORTS 17
5-6

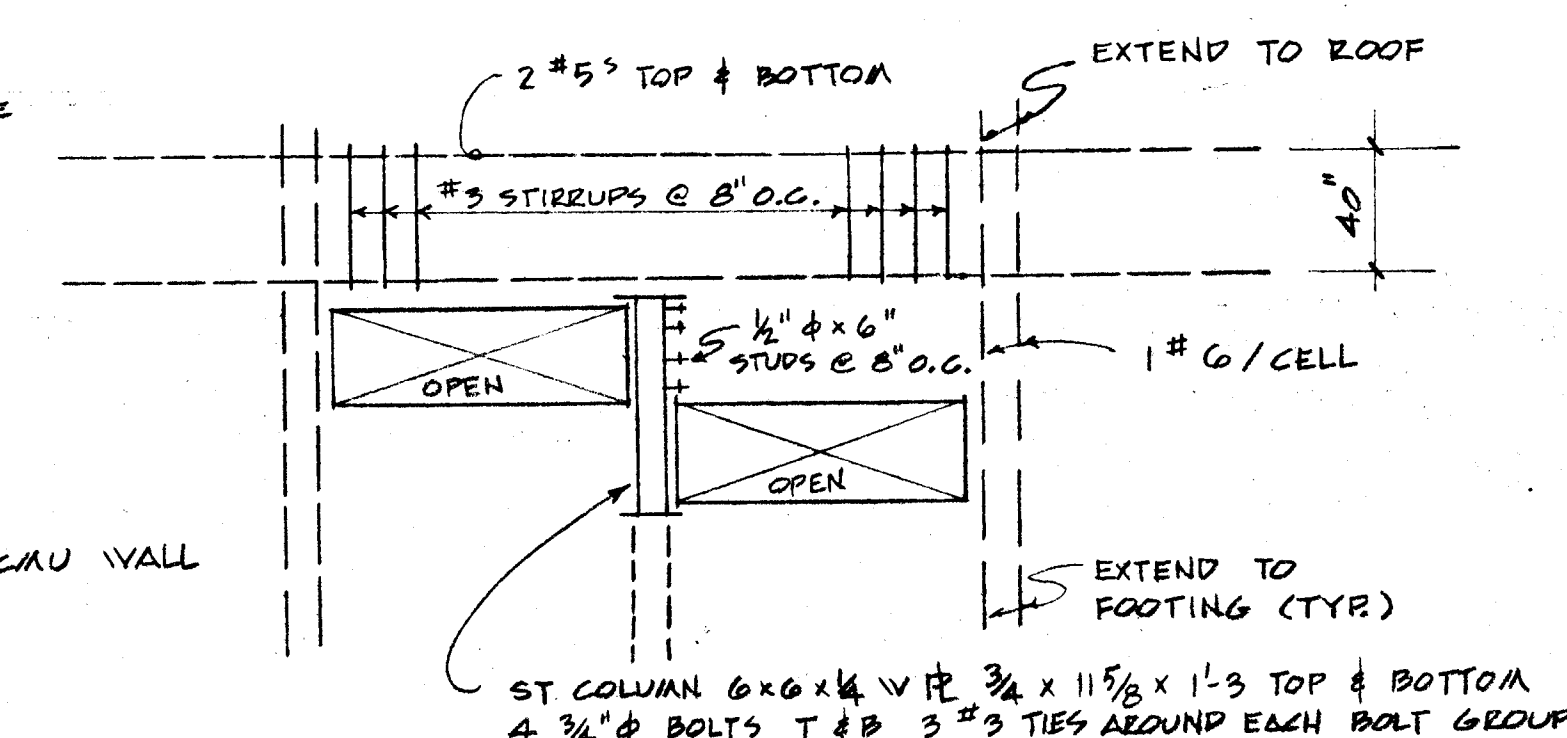

LINTEL OVER DOUBLE 76/24 DUCTS 16
5-6

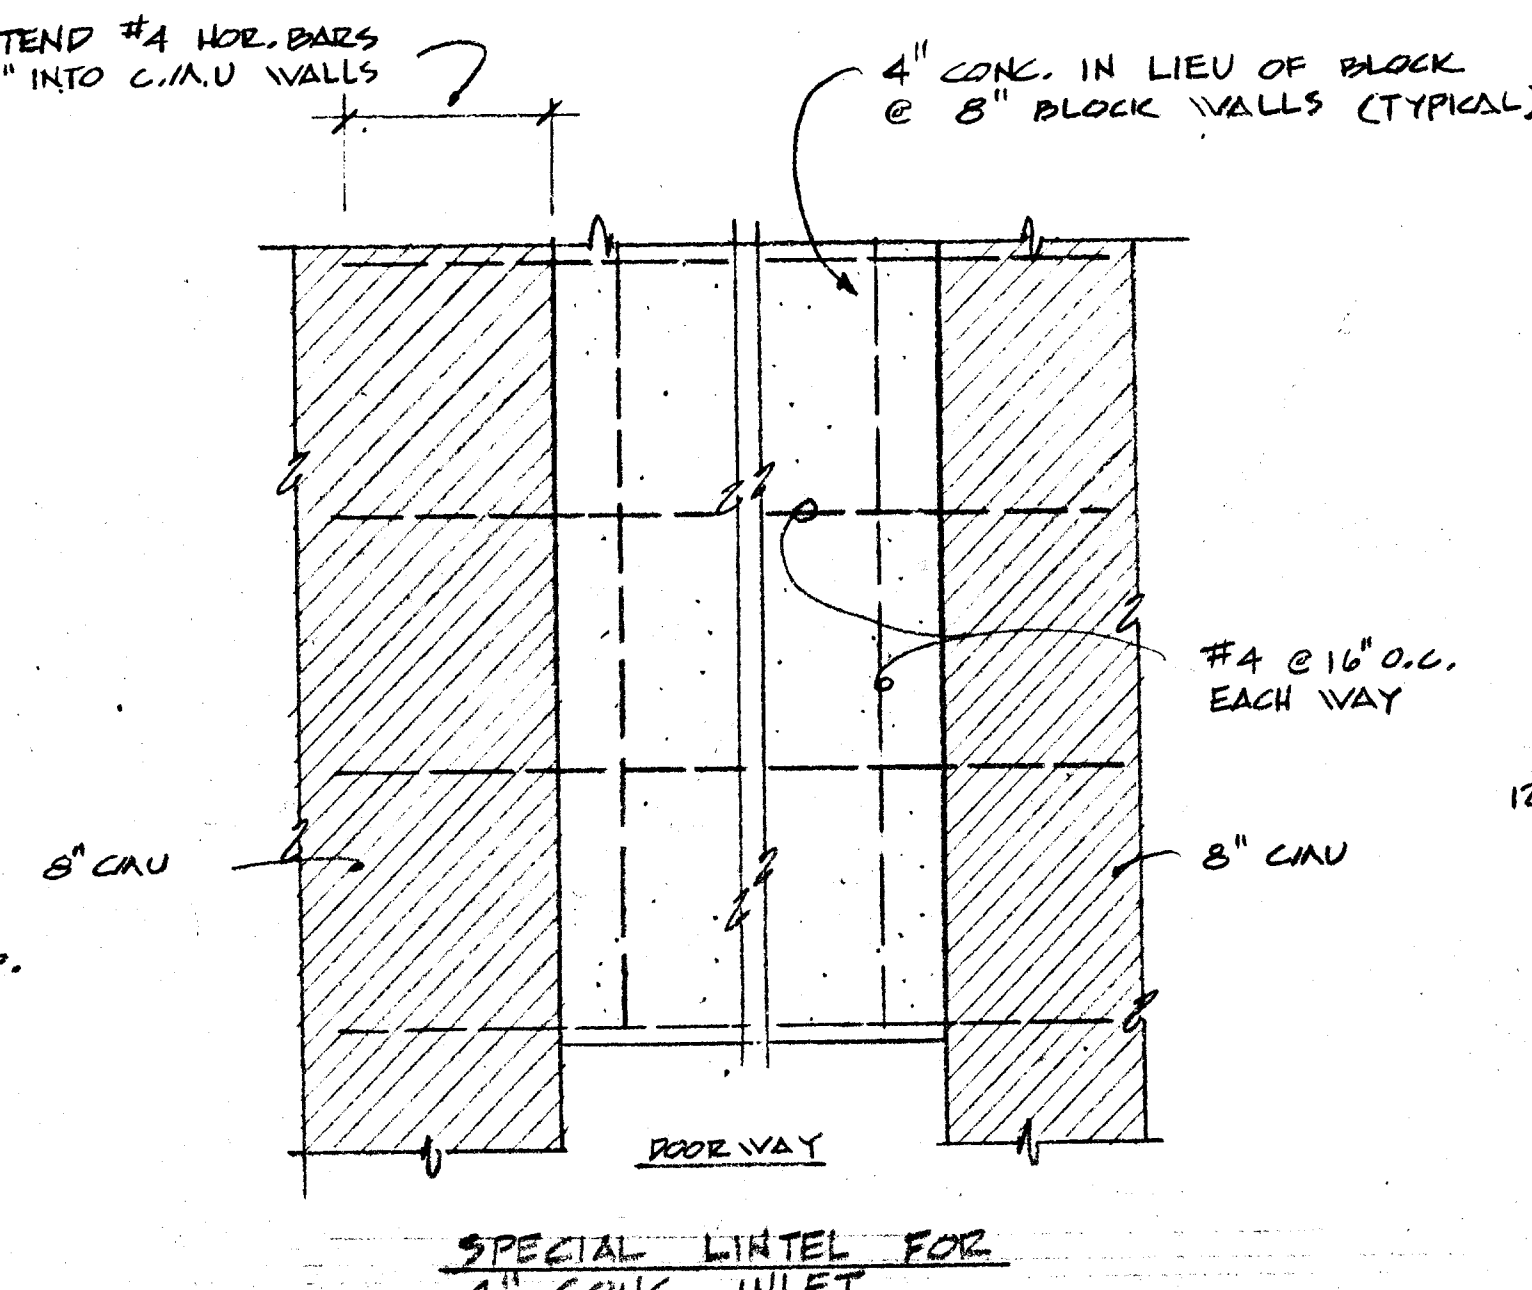

4" INLET ABOVE EXTERIOR DOORWAYS (TYPICAL) 15
5-6

