



CORRIDOR  
SCALE: 3/8" 1'-0"

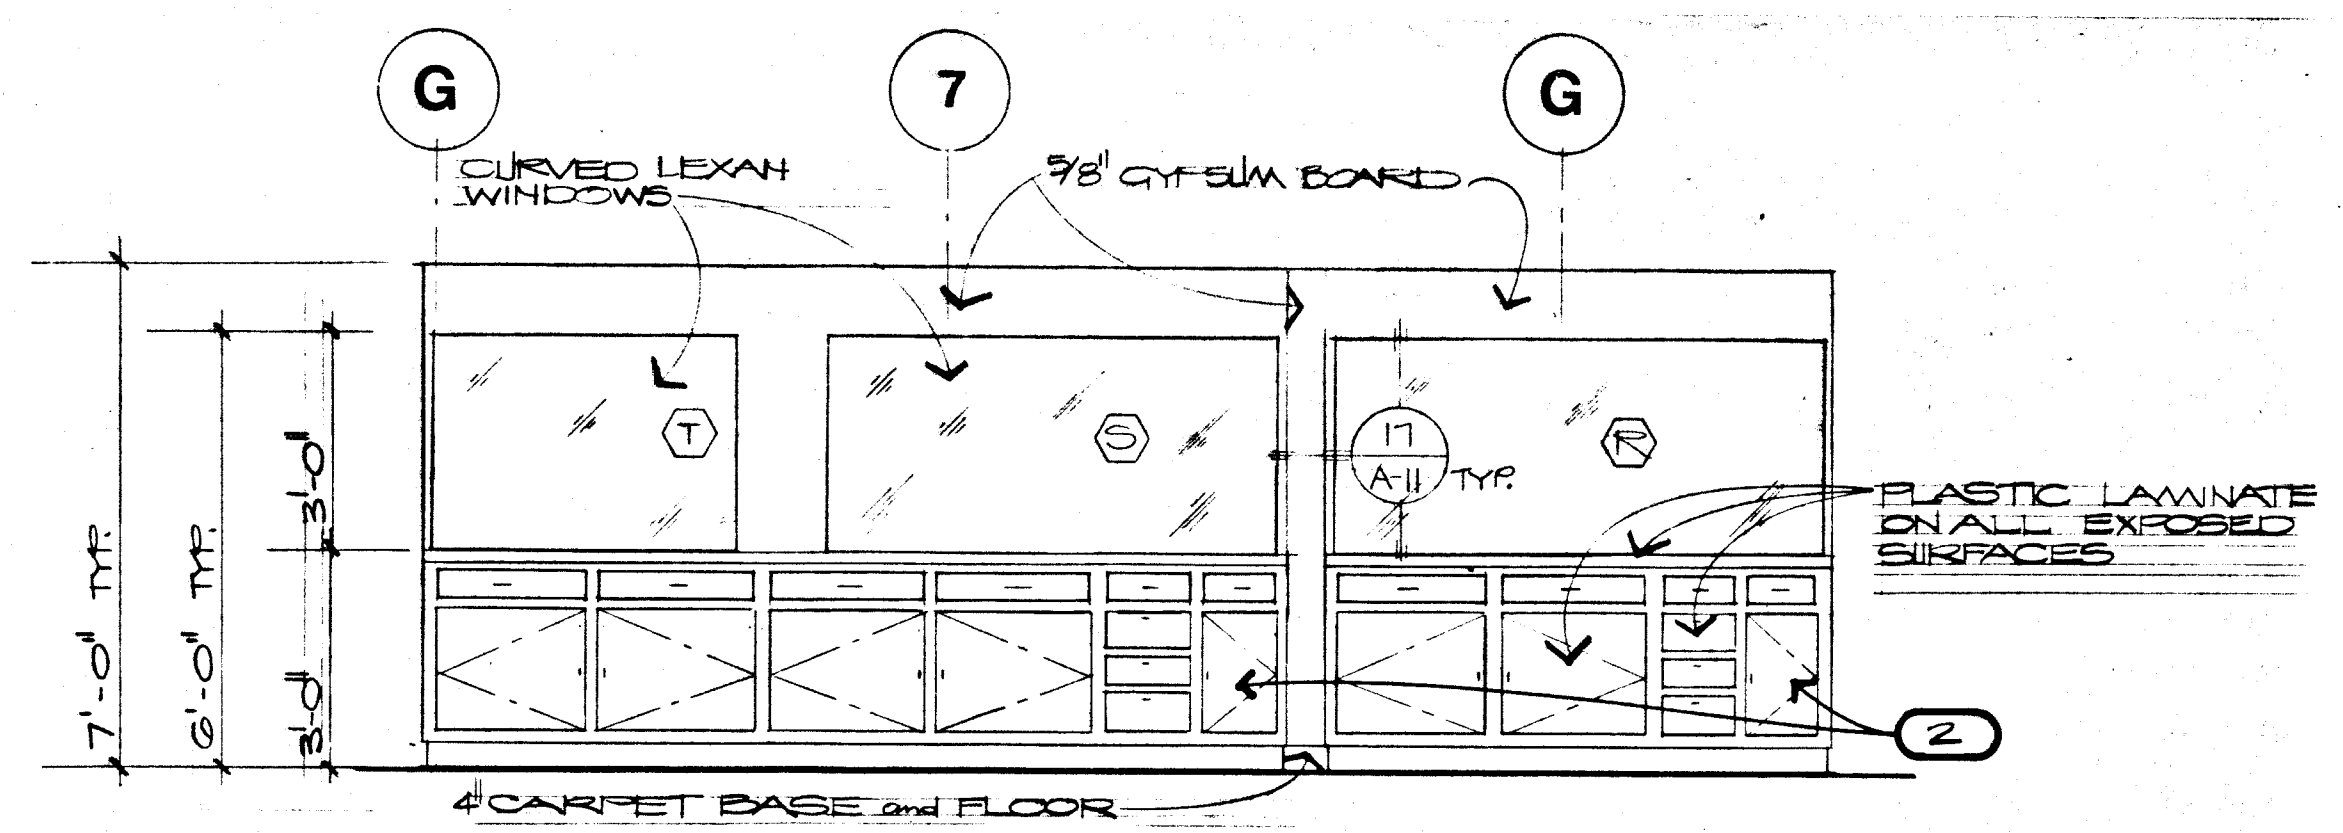


BUS and TROLLEY TICKETS 116 118  
N.T.S.

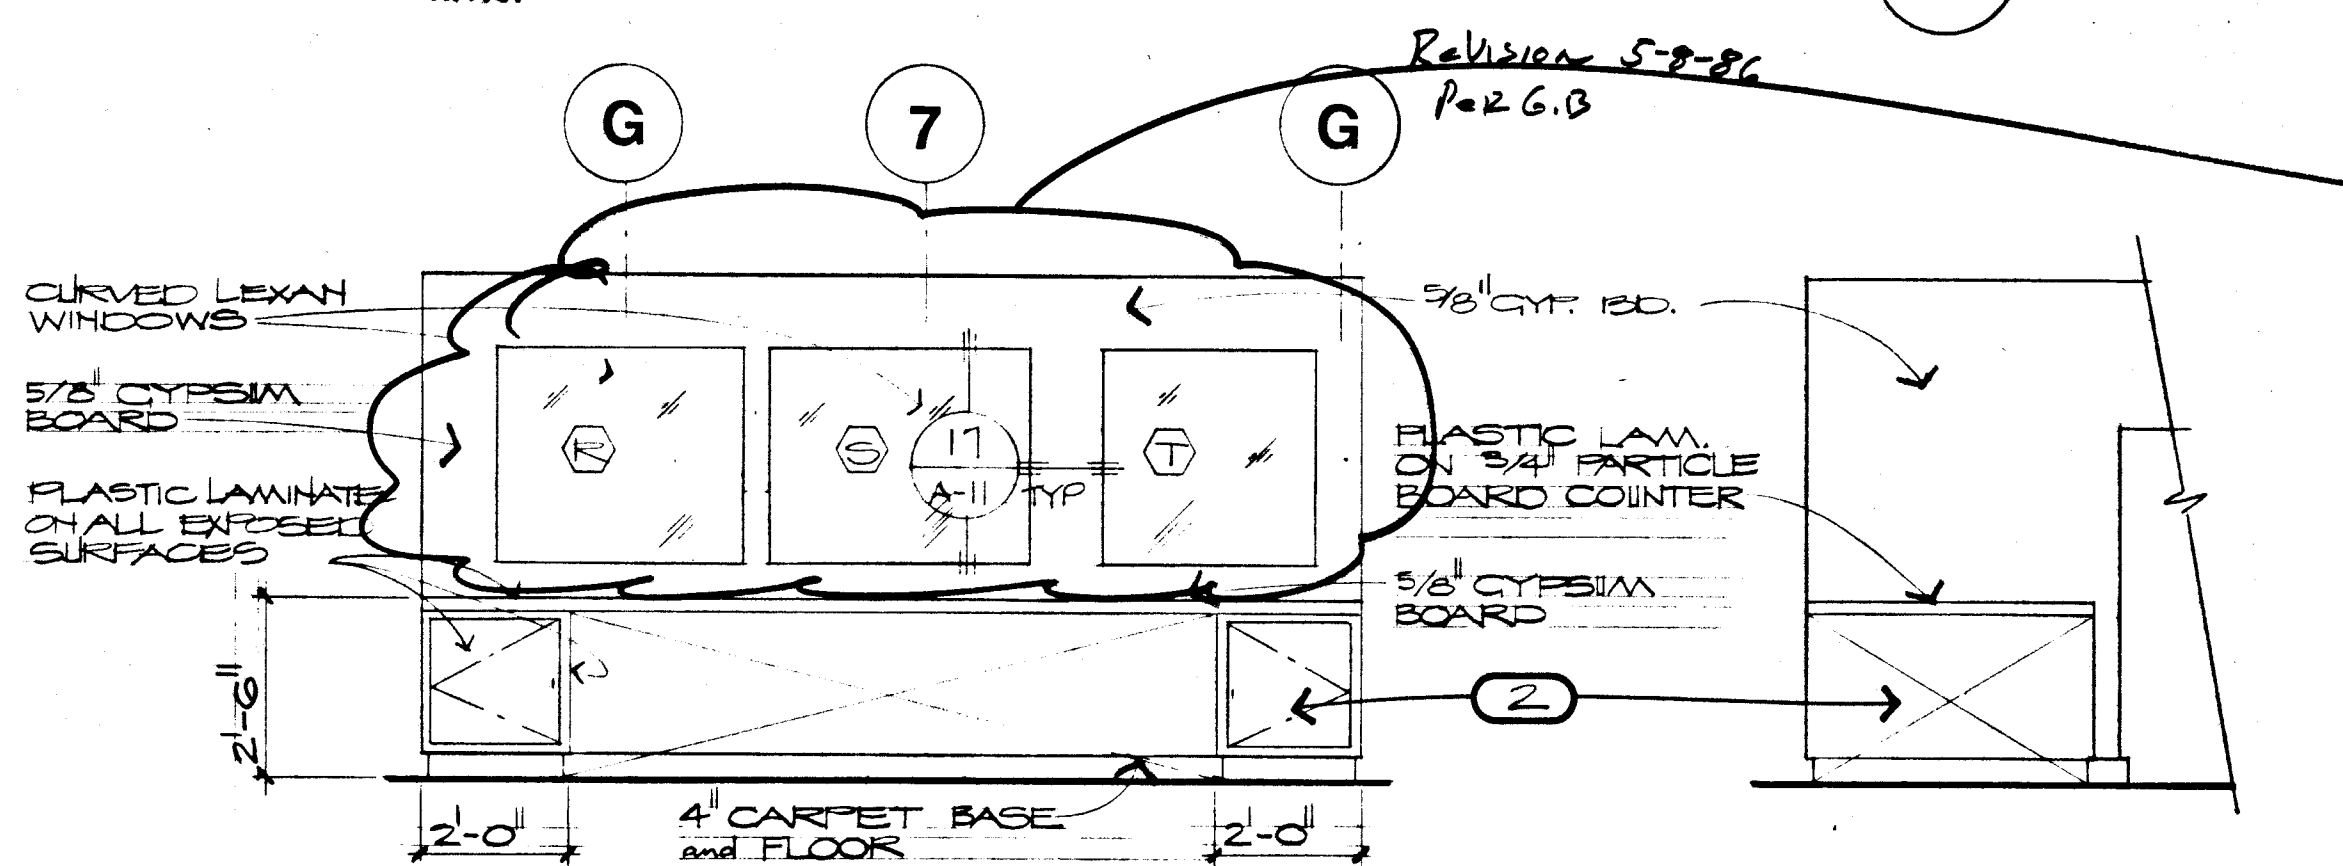


SECURED AREA 117  
N.T.S.


VESTIBULE 115  
N.T.S.

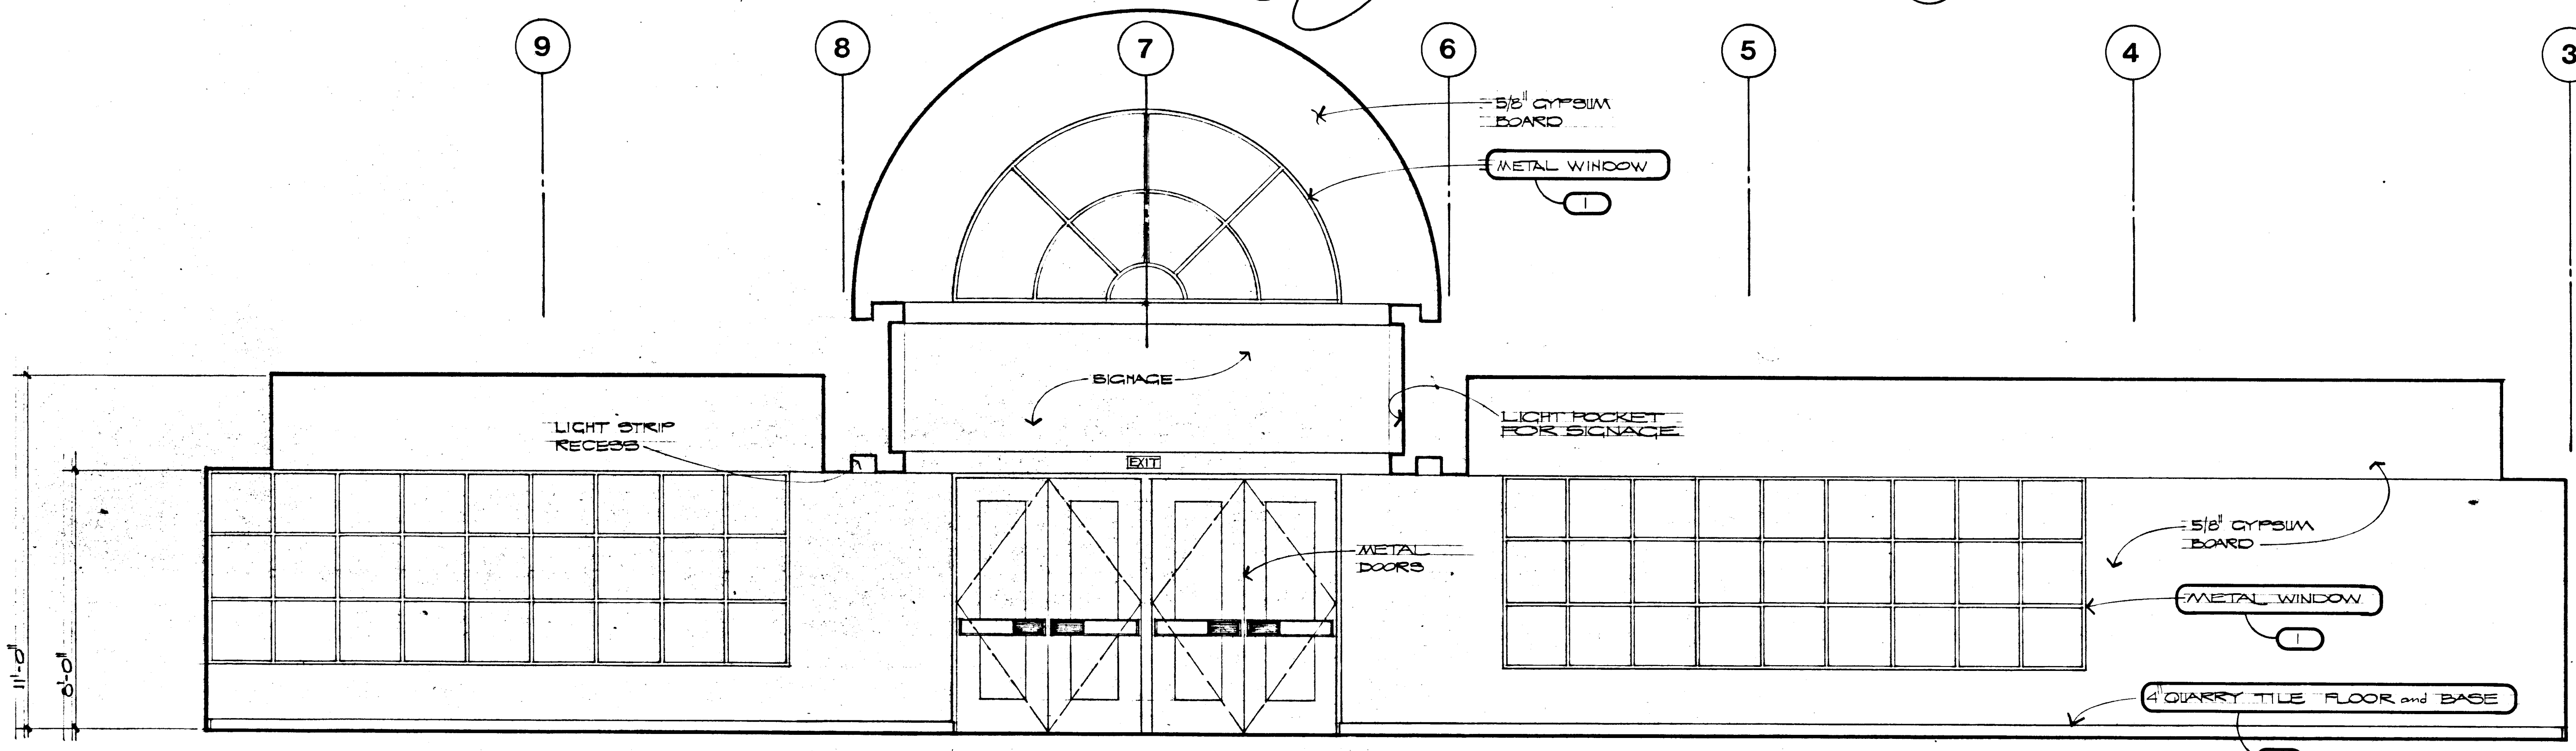


LOBBY #2, ENTRY #1 and LOBBY #1  
SCALE: 3/8" 1'-0"

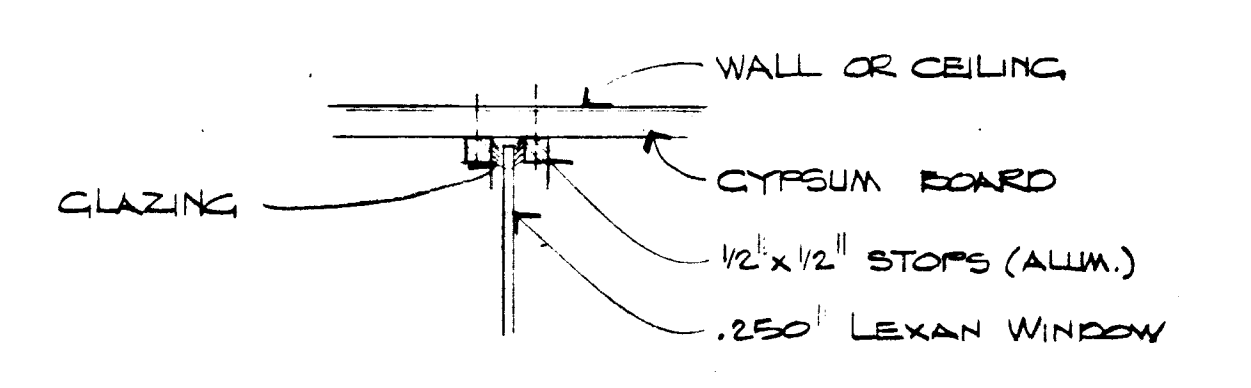

HEAD (JAMB SIMILAR)  
SCALE 8"=1'-0"

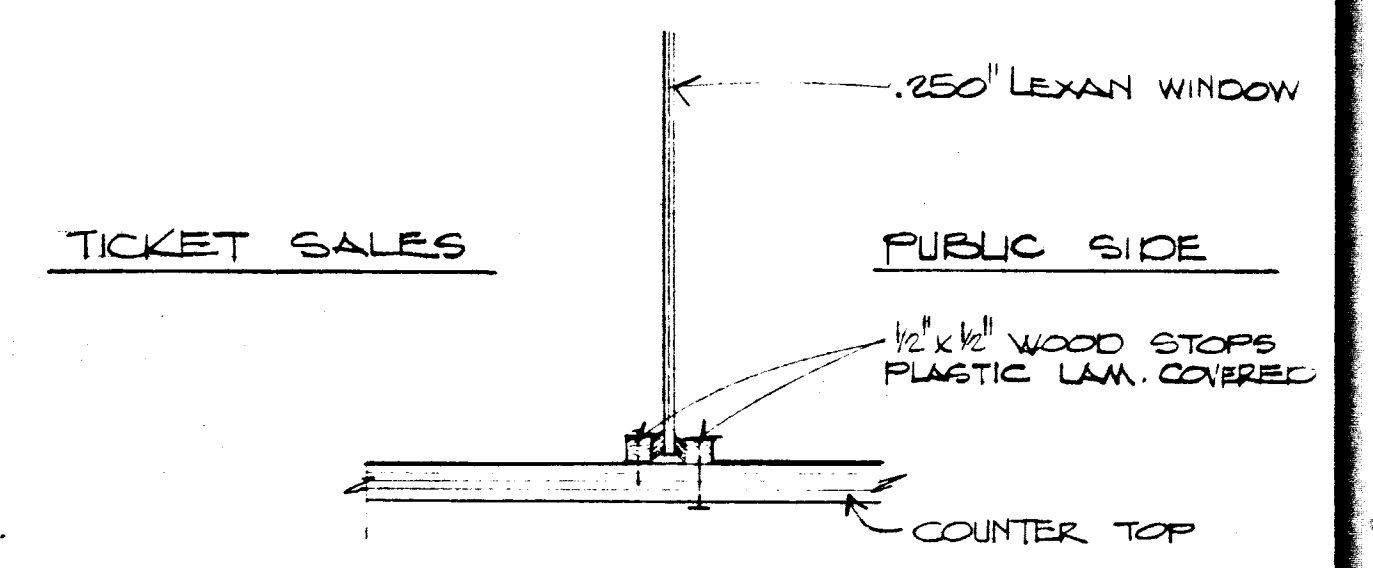

SILL  
SCALE 8"=1'-0"

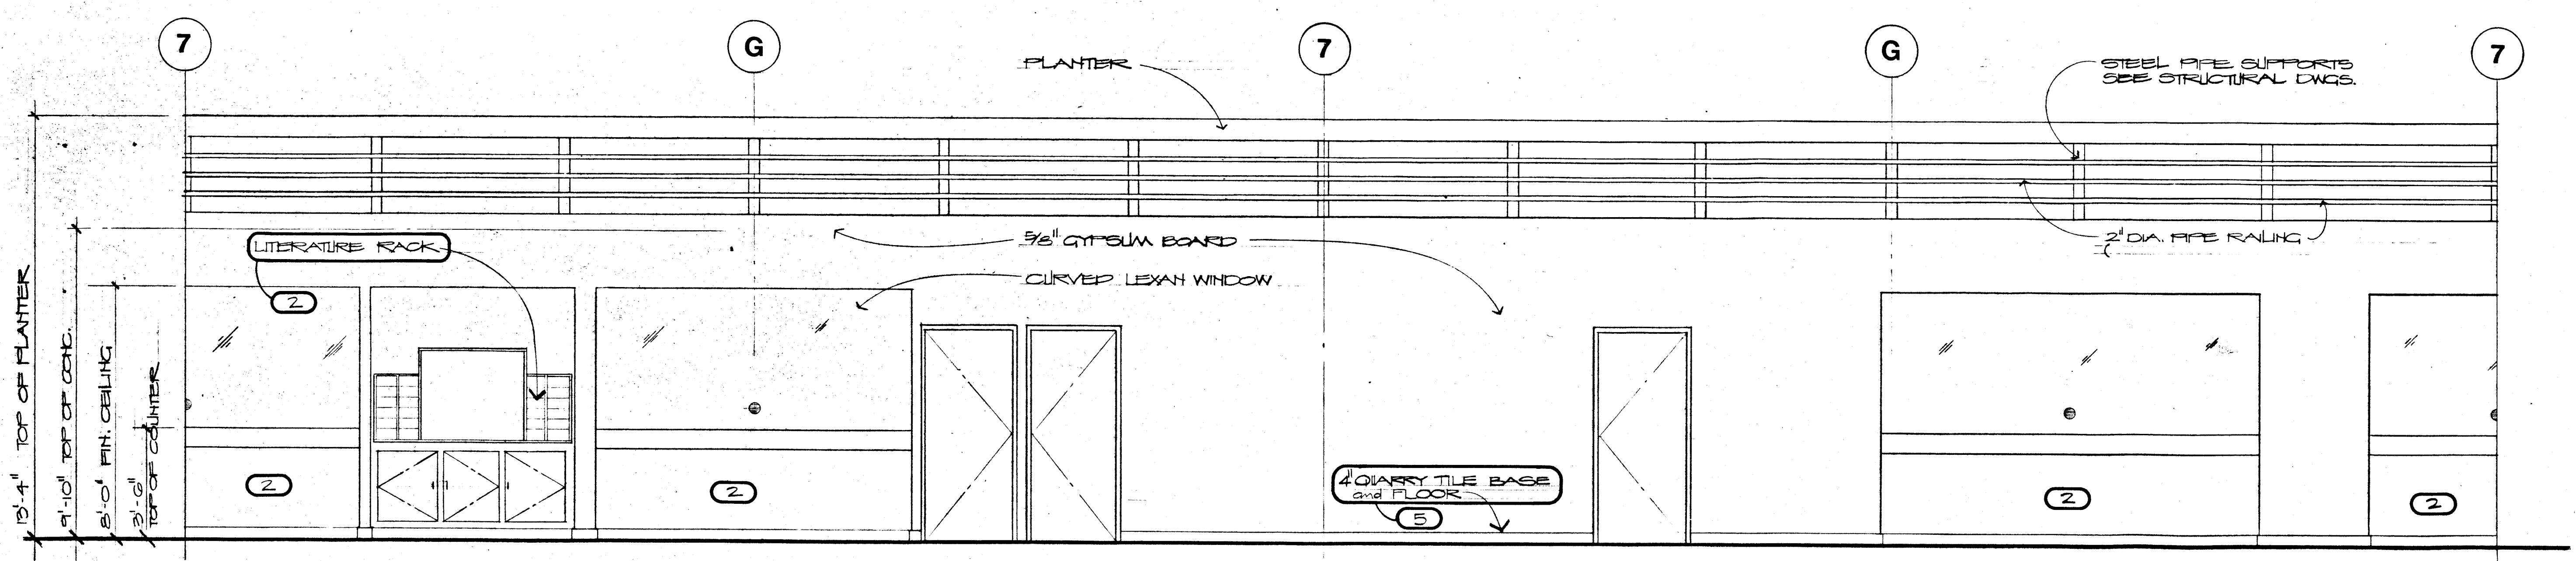

CENTRAL CORE AREA  
SCALE: 3/8" 1'-0"

NOTE: HORIZONTAL DIMENSIONS NOT TO SCALE - FIELD VERIFY

- ① DEDUCTIVE BID ITEM #1 (I)  
IN LIEU OF METAL WINDOW FRAMES AS SHOWN, SUBSTITUTE ALUMINUM WINDOW FRAMES
  - ② DEDUCTIVE BID ITEM #2 (I)  
DELETE ALL WORK AS INDICATED IN LEXAN WINDOWS TYPE 10
  - ⑤ DEDUCTIVE BID ITEM #5 (I)  
IN LIEU OF CERAMIC (QUARRY) TILE FLOOR AND BASE AS SHOWN, SUBSTITUTE VINYL TILE FLOOR AND BASE
- FOR DETAILED DESCRIPTION SEE SPECIFICATIONS

DOBUSKY KITTRELL GARLOCK aia  
Architects  
3880 CAMERON ST. LAS VEGAS, NEVADA 89108 (702) 735-2445

City of Las Vegas  
Transportation Center  
Las Vegas, Nevada

A-11  
20-21-68  
595-21

4/11