



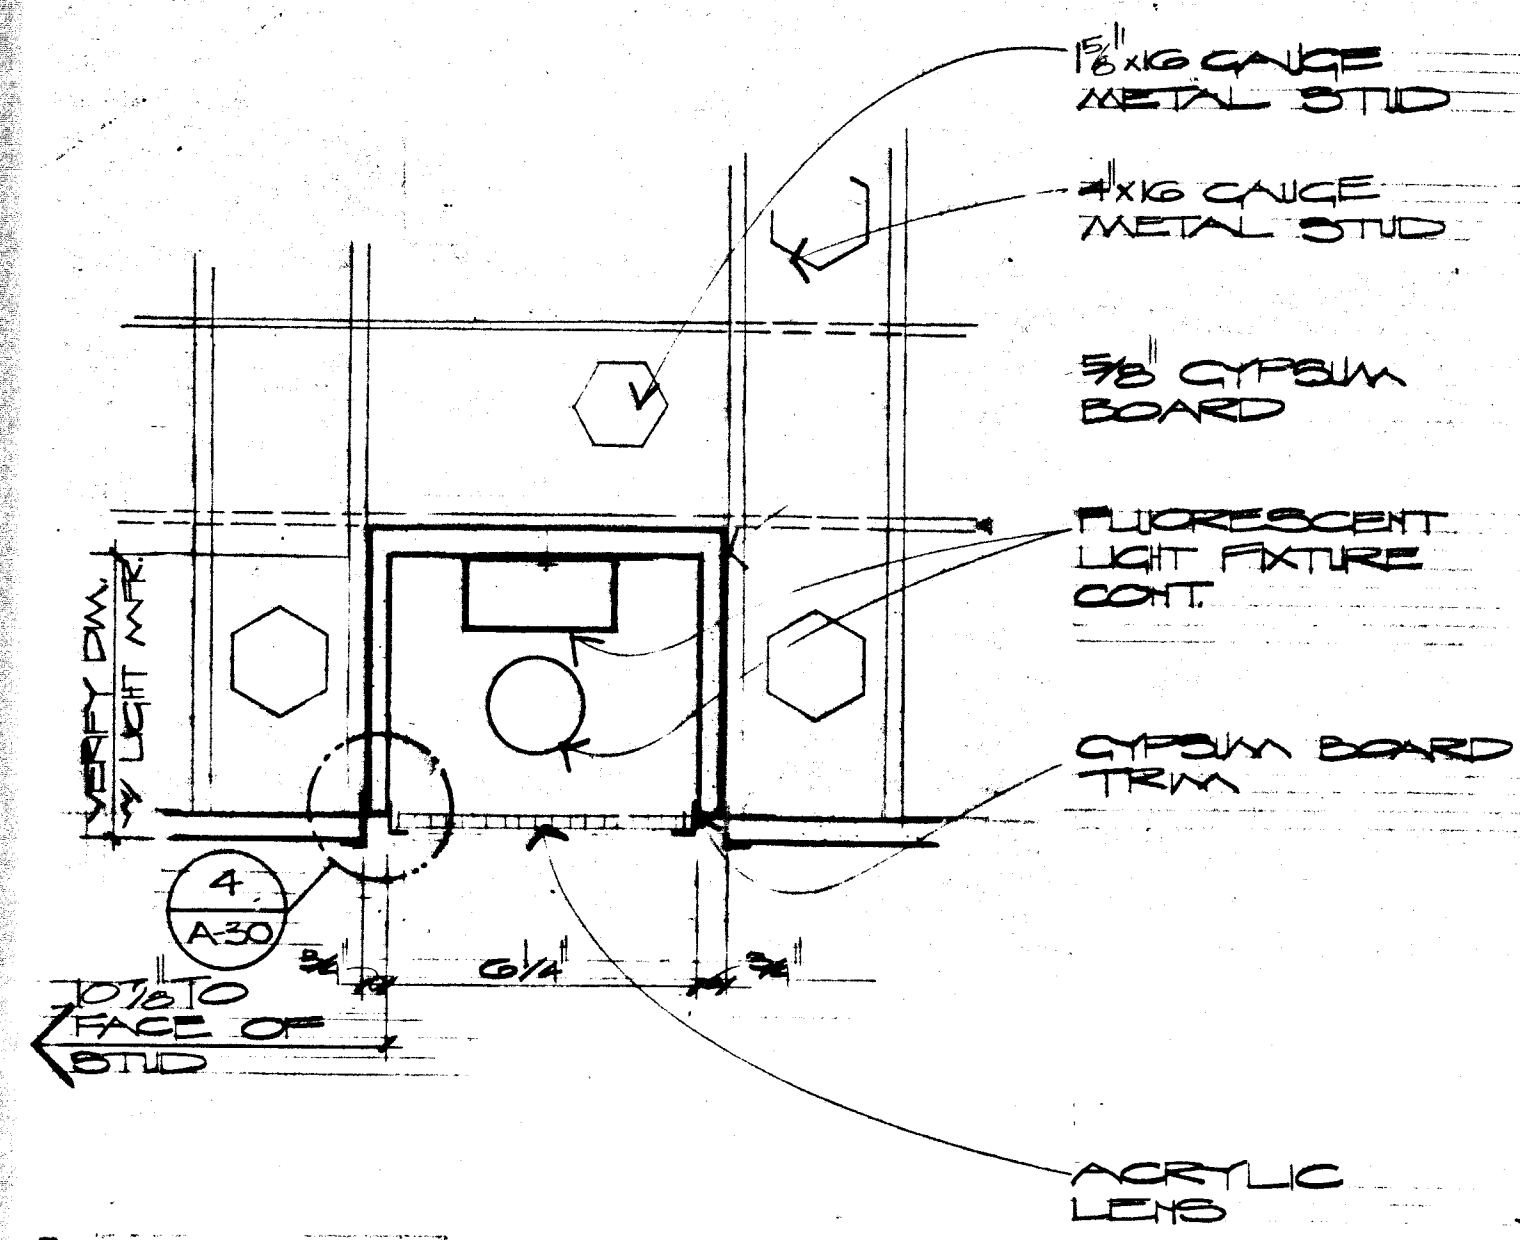


DETAIL
SCALE: 3" = 1'-0"

1
A-29

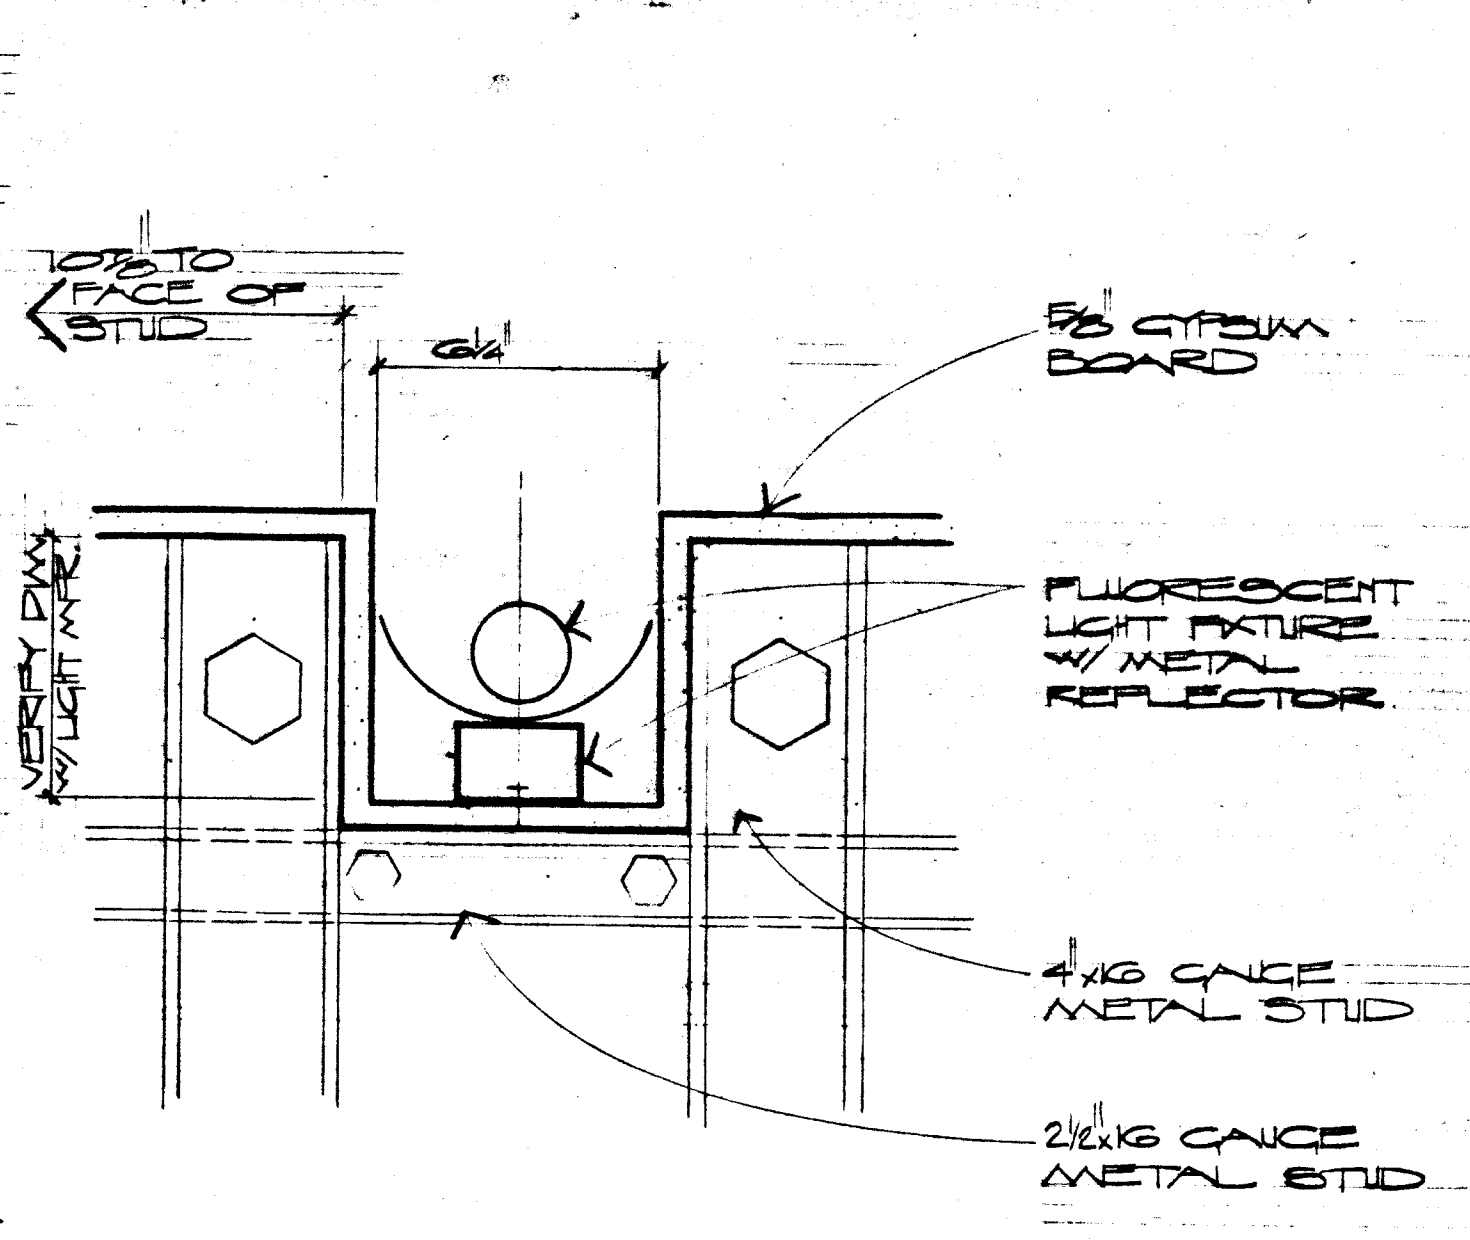


DETAIL
SCALE: 3" = 1'-0"

2
A-29

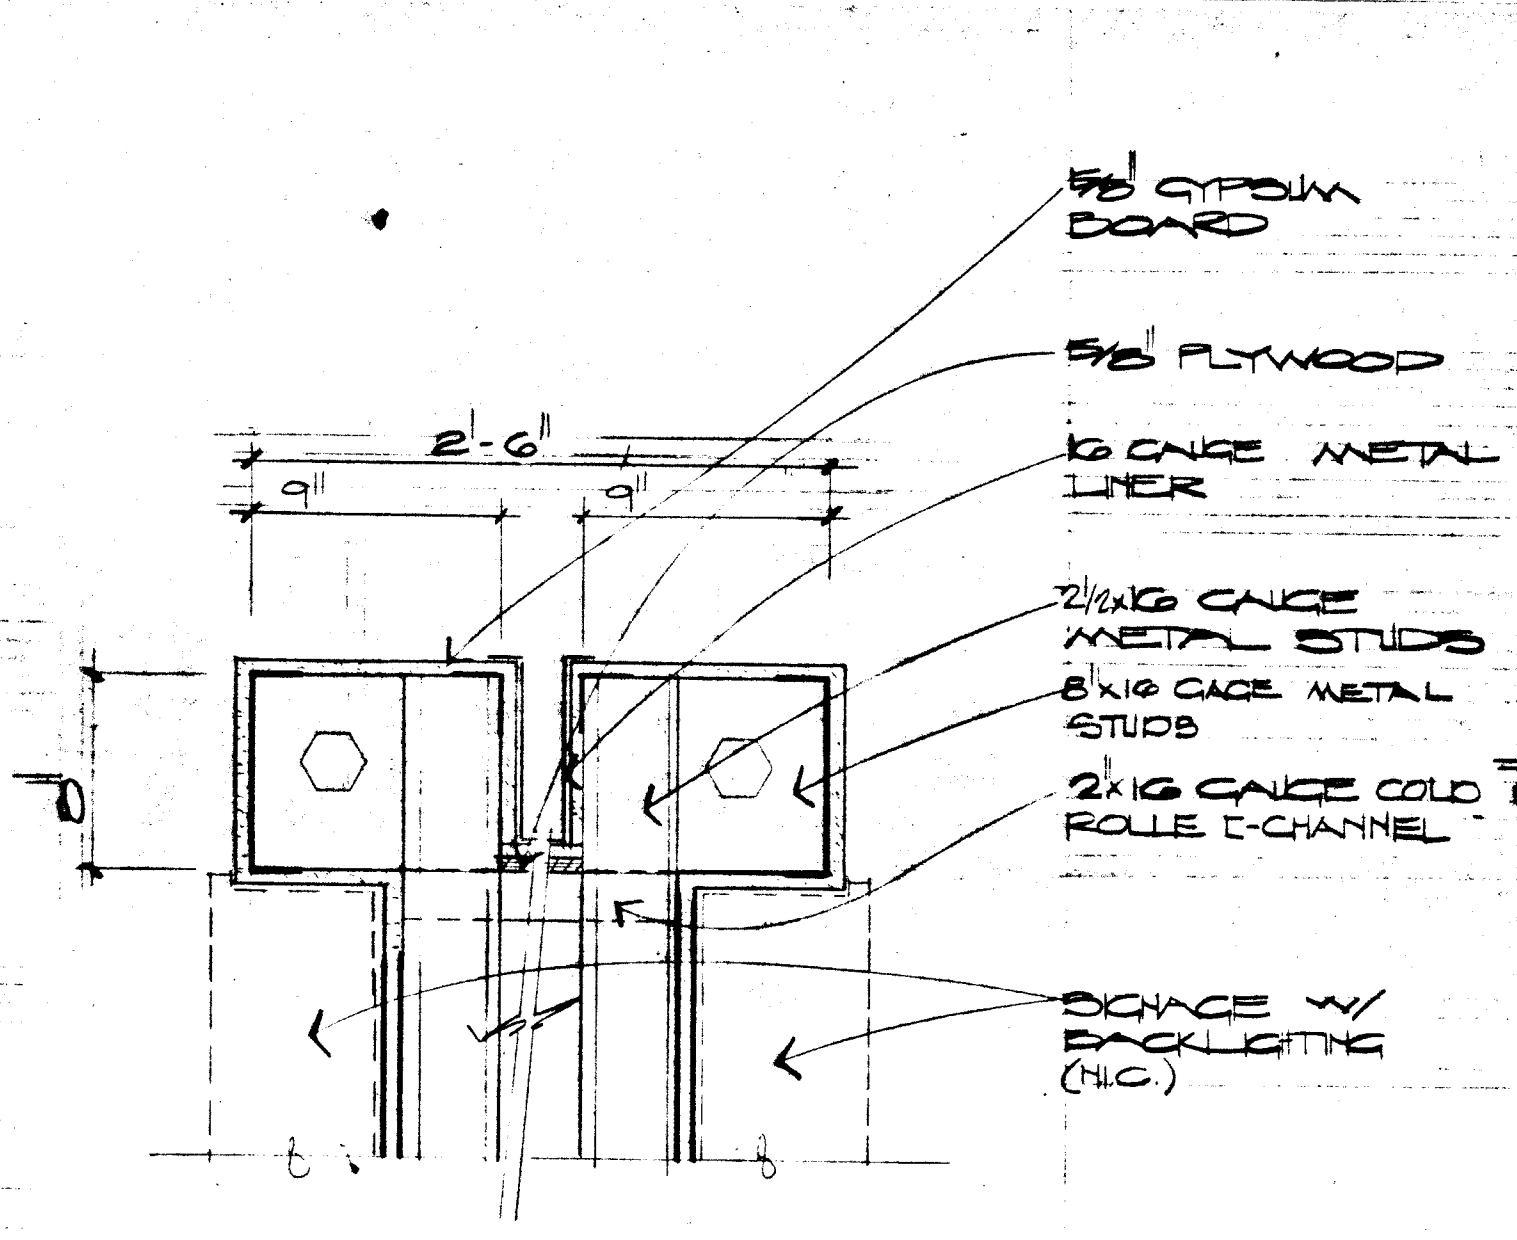


DETAIL
SCALE: 1 1/2" = 1'-0"

3
A-29

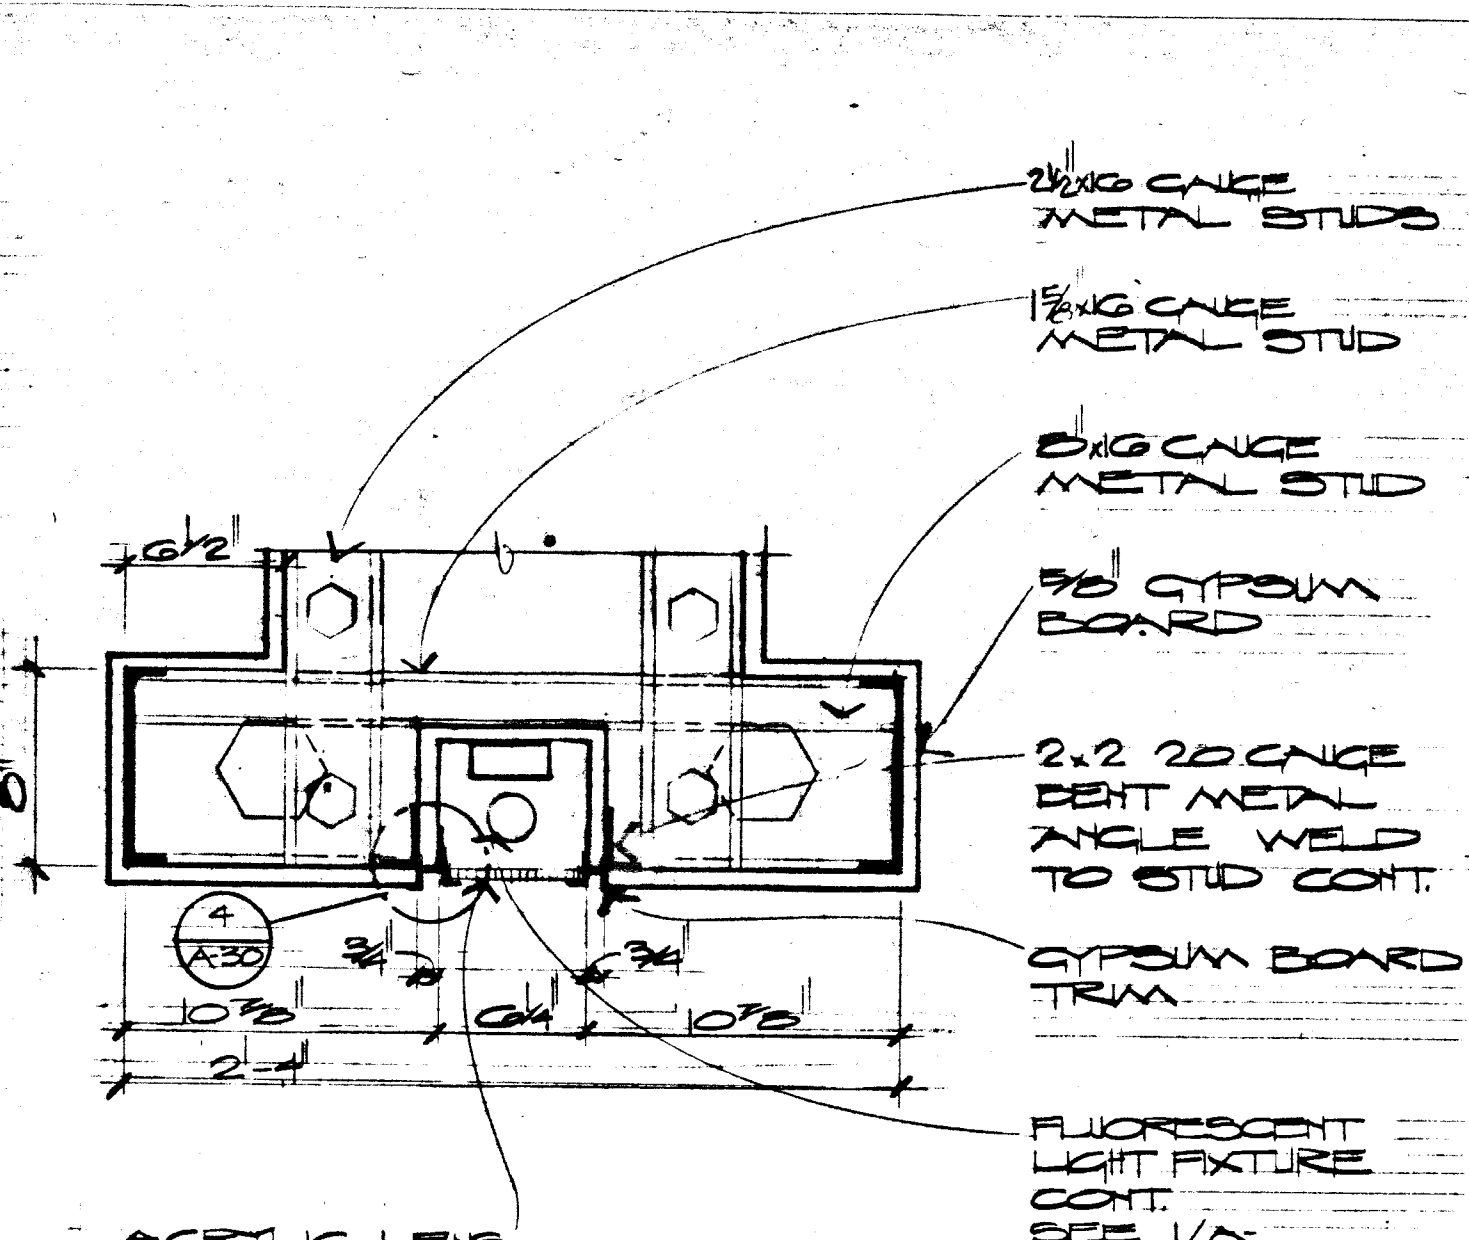


DETAIL
SCALE: 1 1/2" = 1'-0"

4
A-29

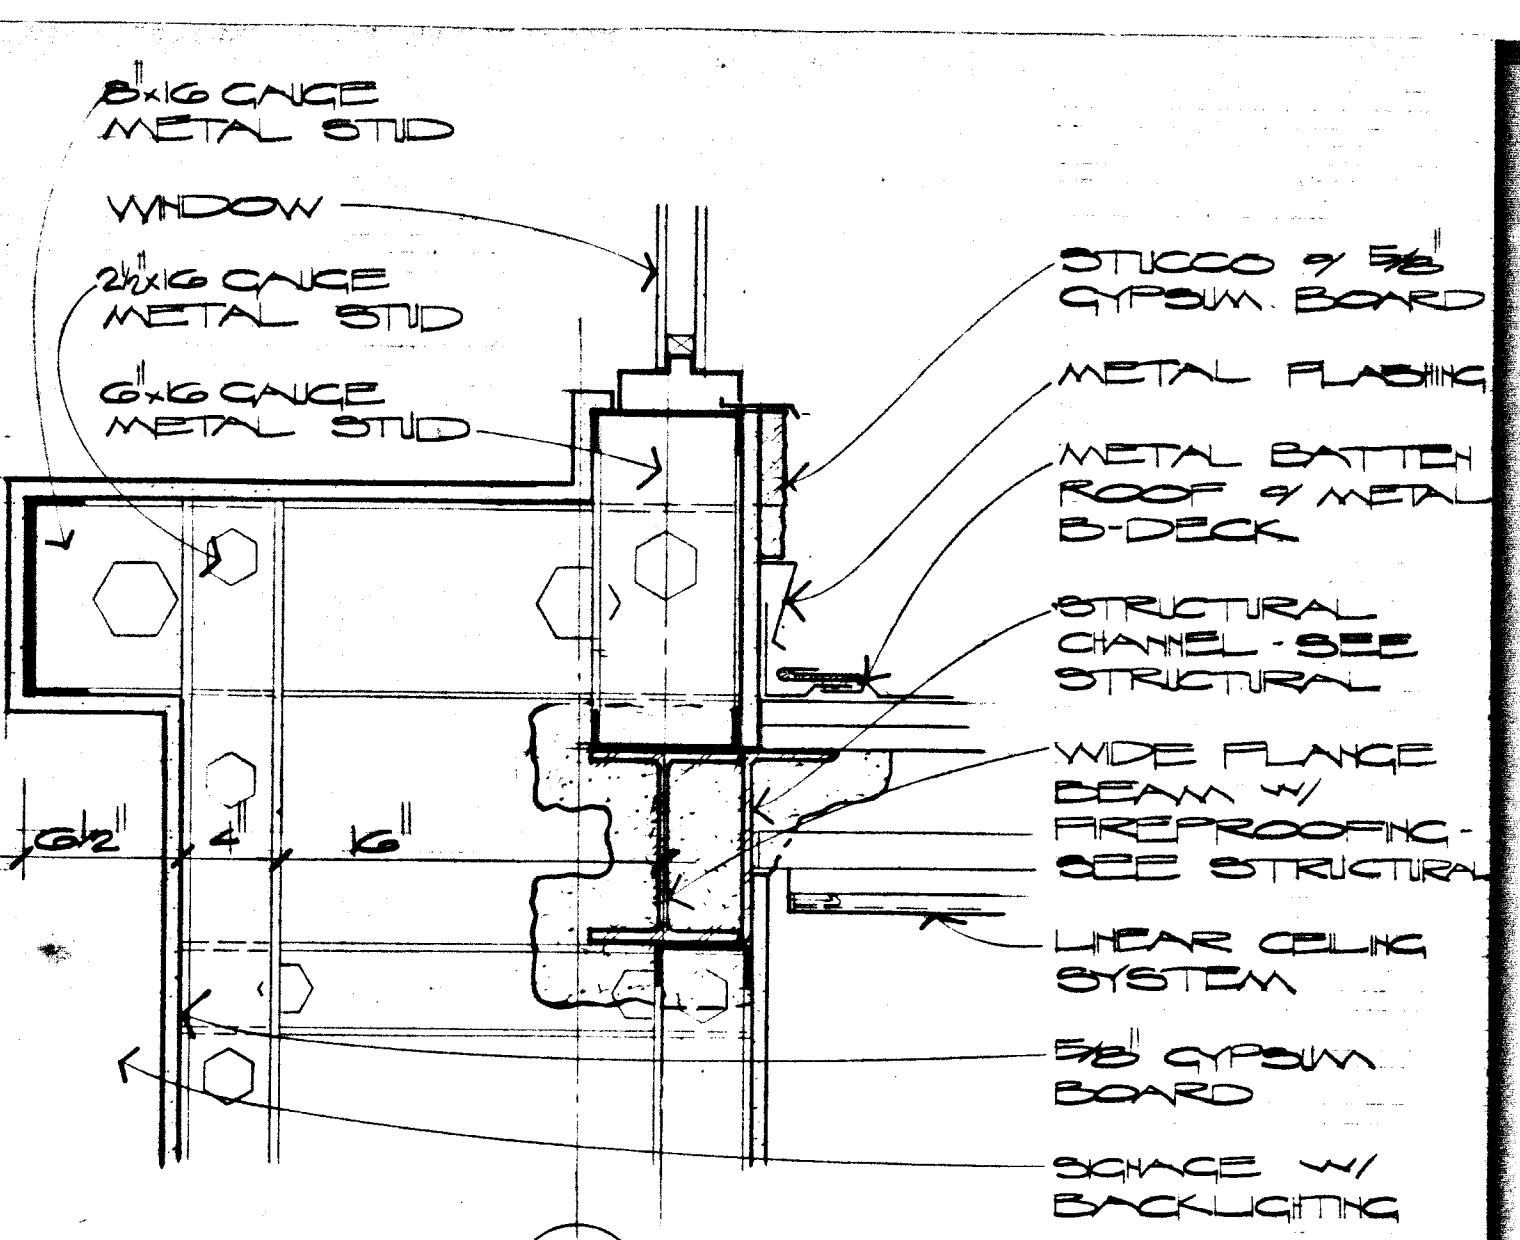


DETAIL
SCALE: 1 1/2" = 1'-0"

5
A-29

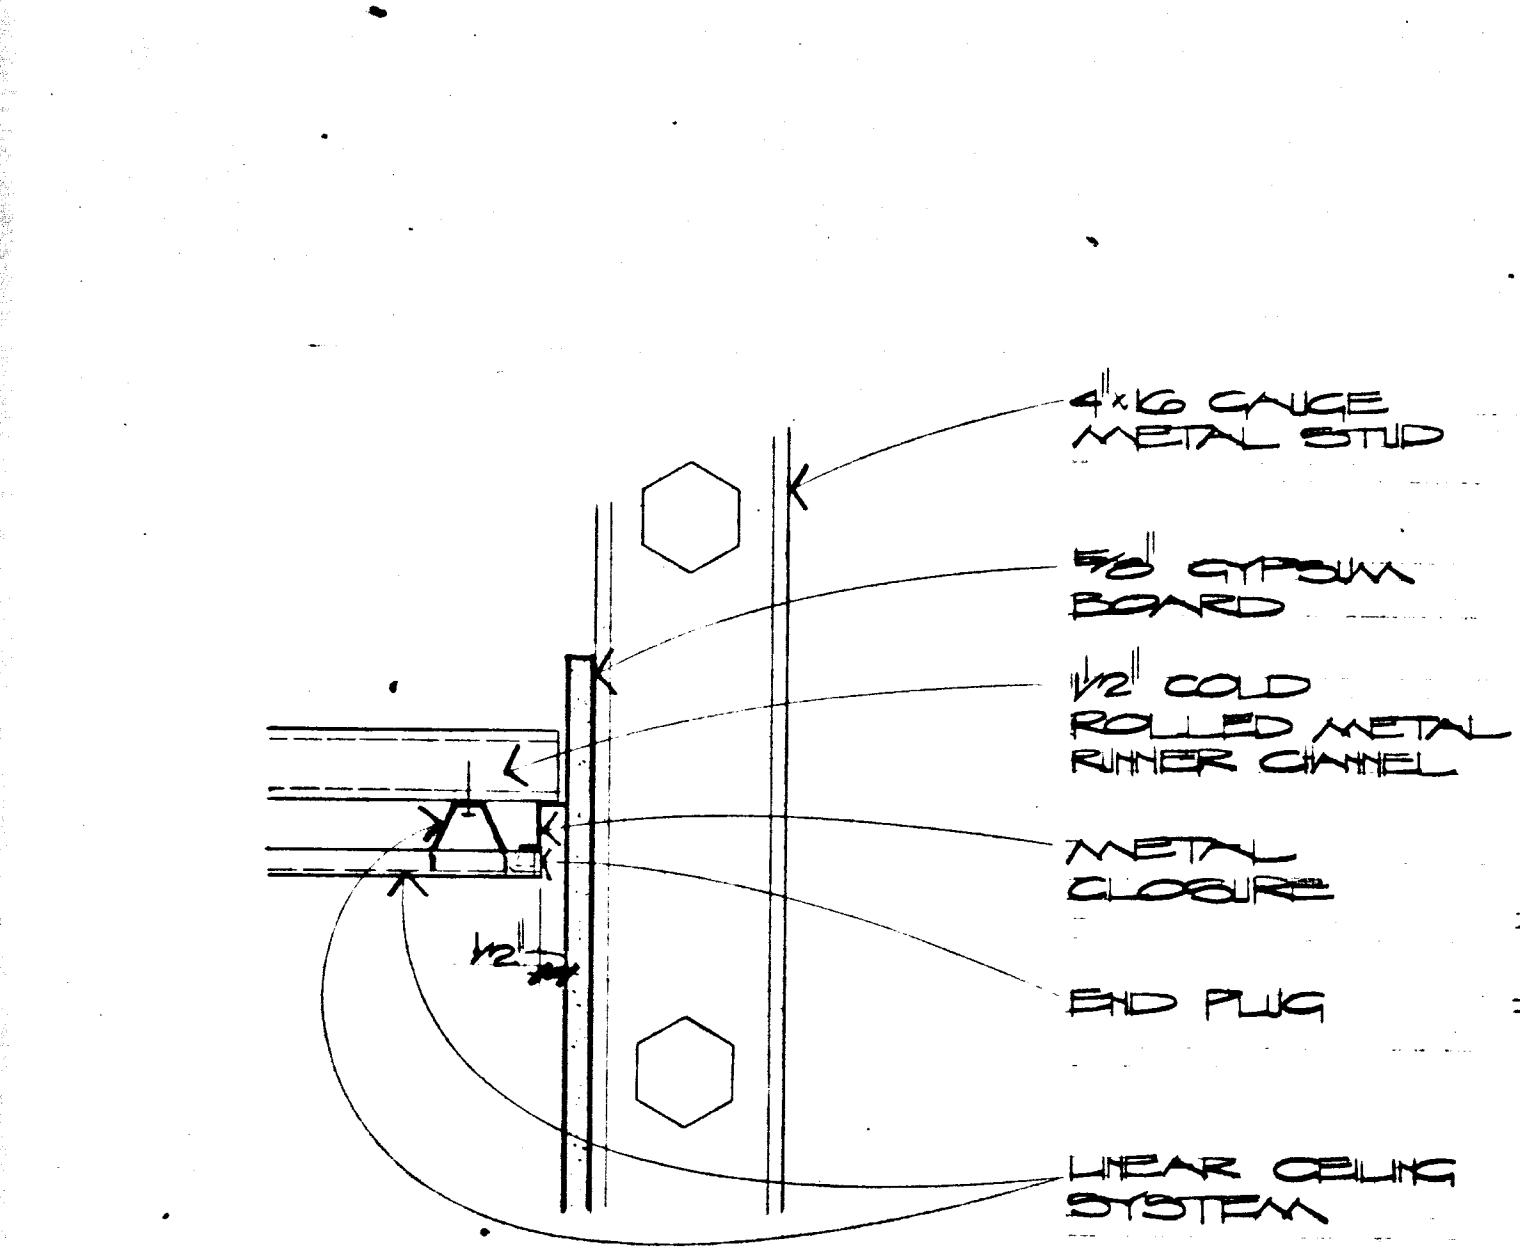


DETAIL
SCALE: 3" = 1'-0"

6
A-29

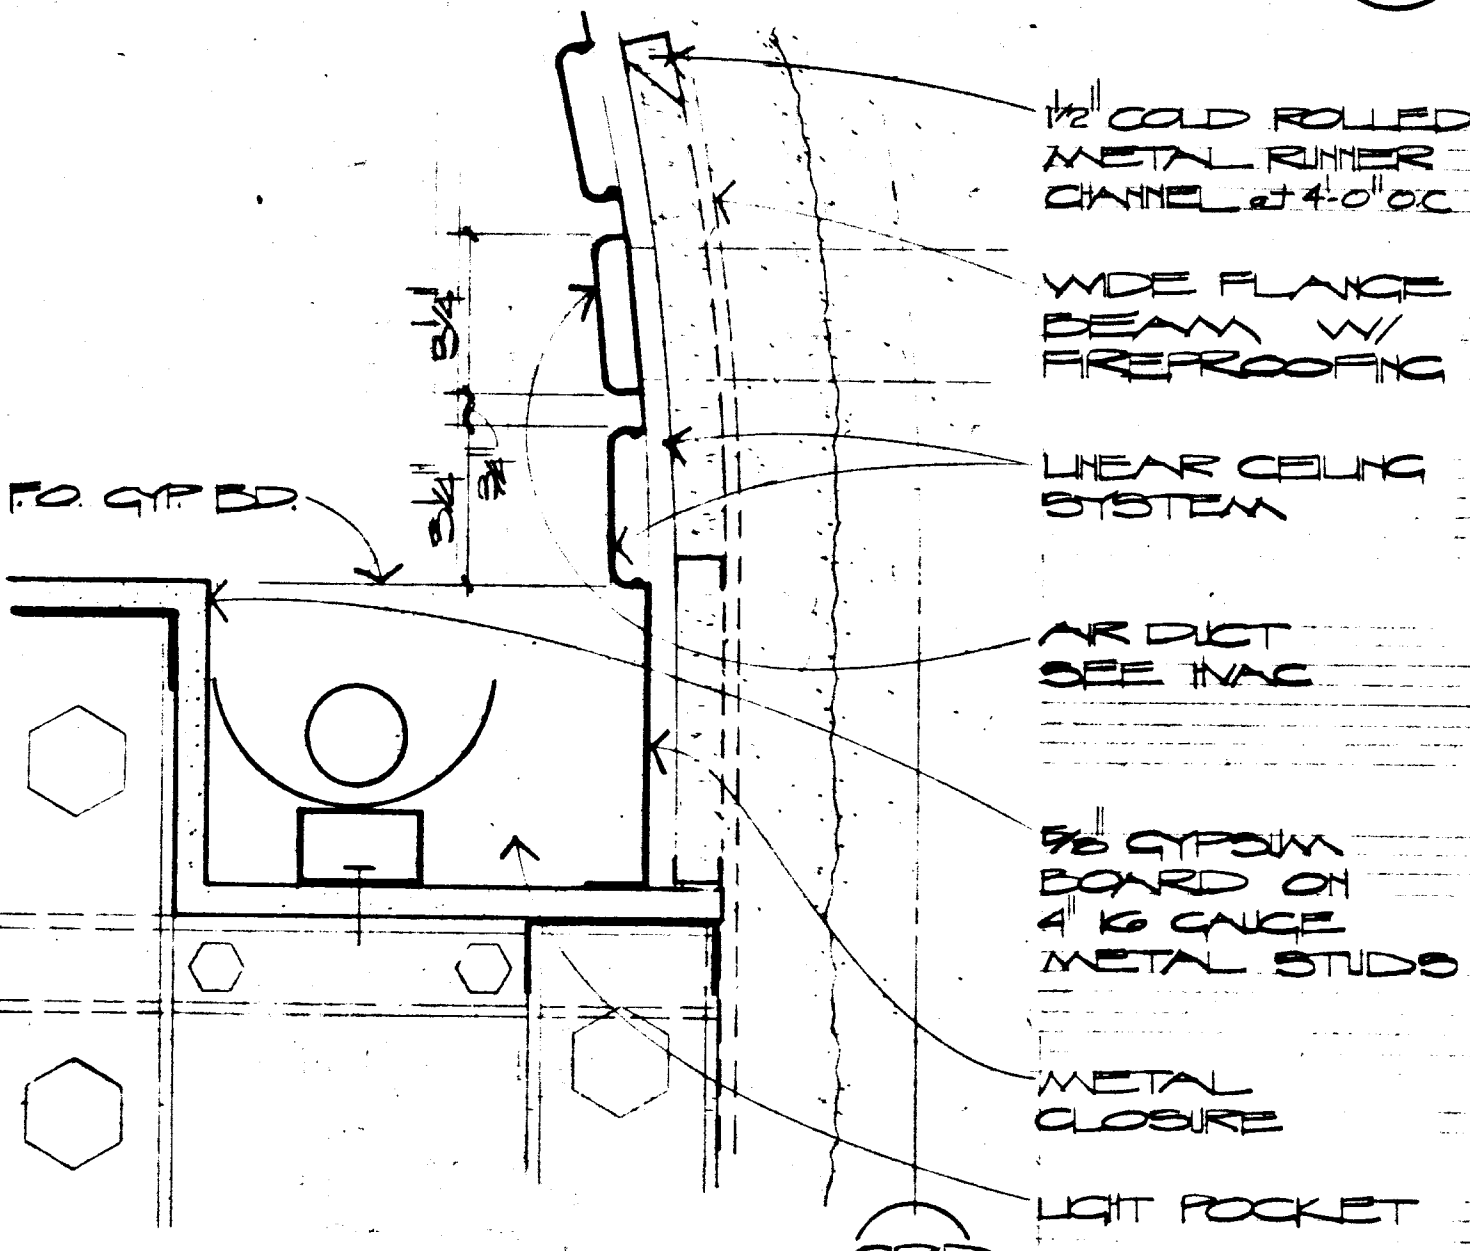


DETAIL
SCALE: 3" = 1'-0"

7
A-29

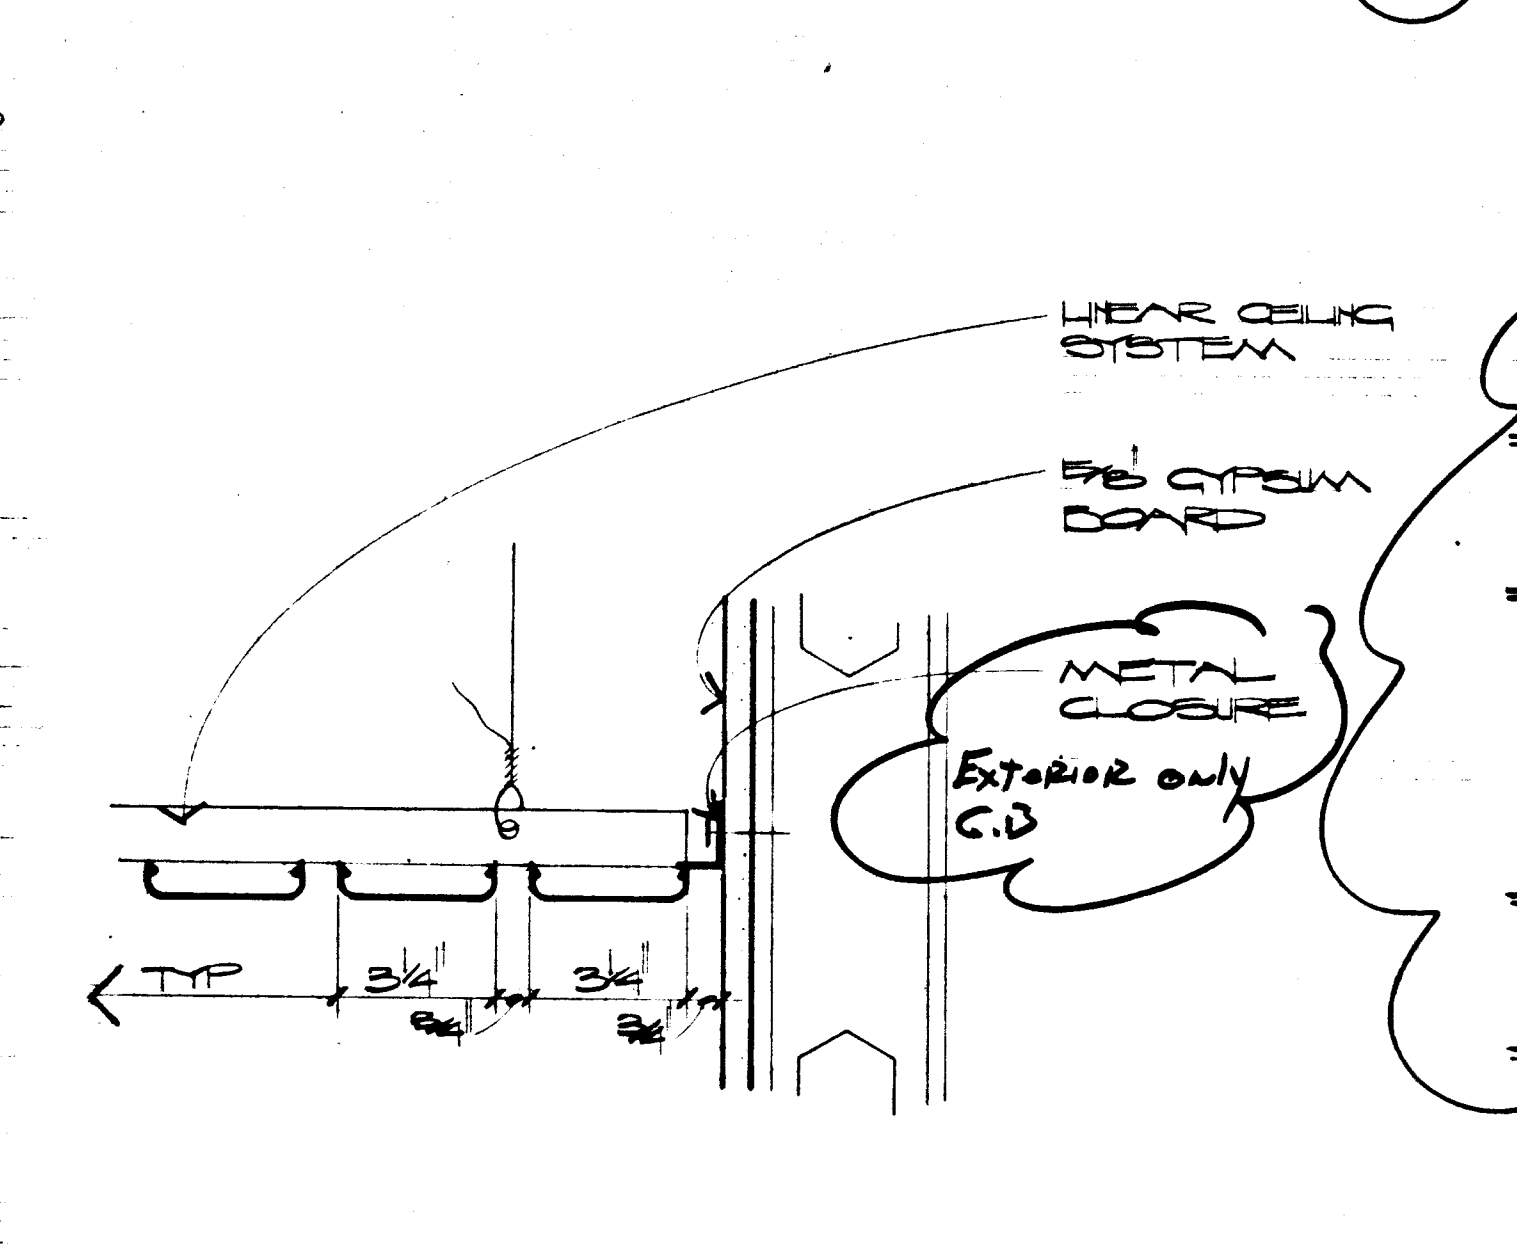


DETAIL
SCALE: 3" = 1'-0"

8
A-29

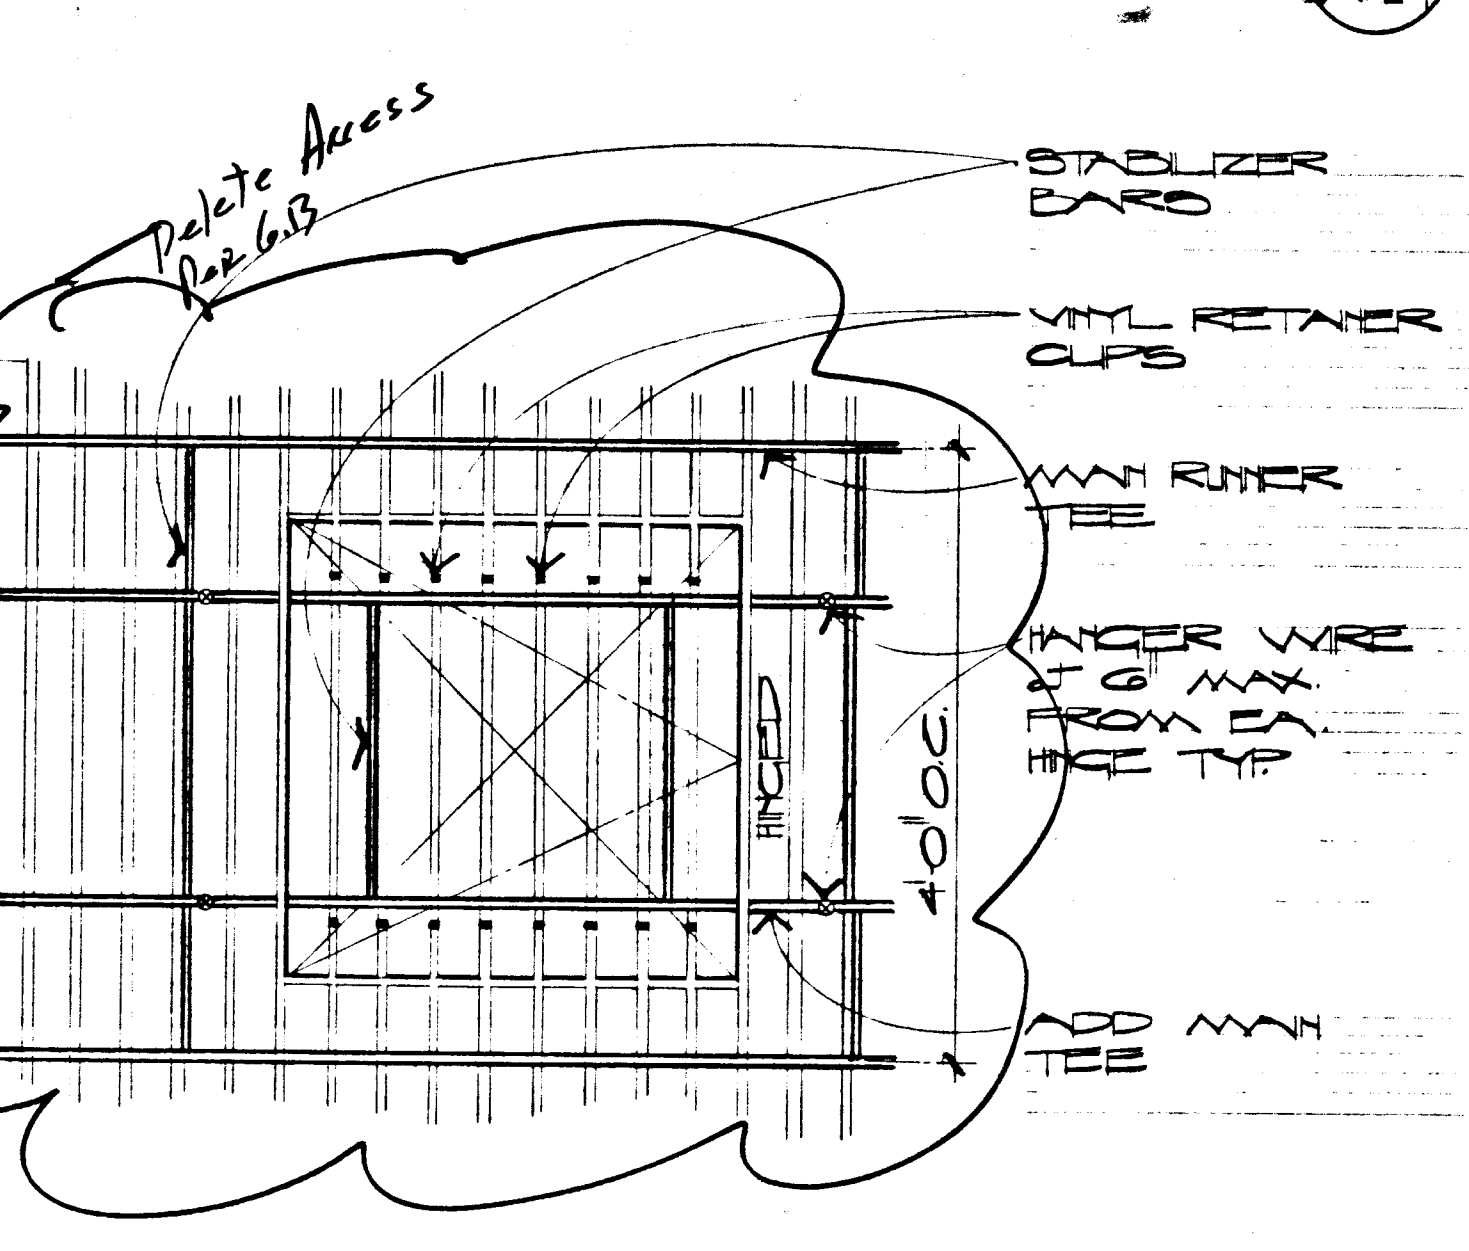


DETAIL
SCALE: 3/4" = 1'-0"

9
A-29

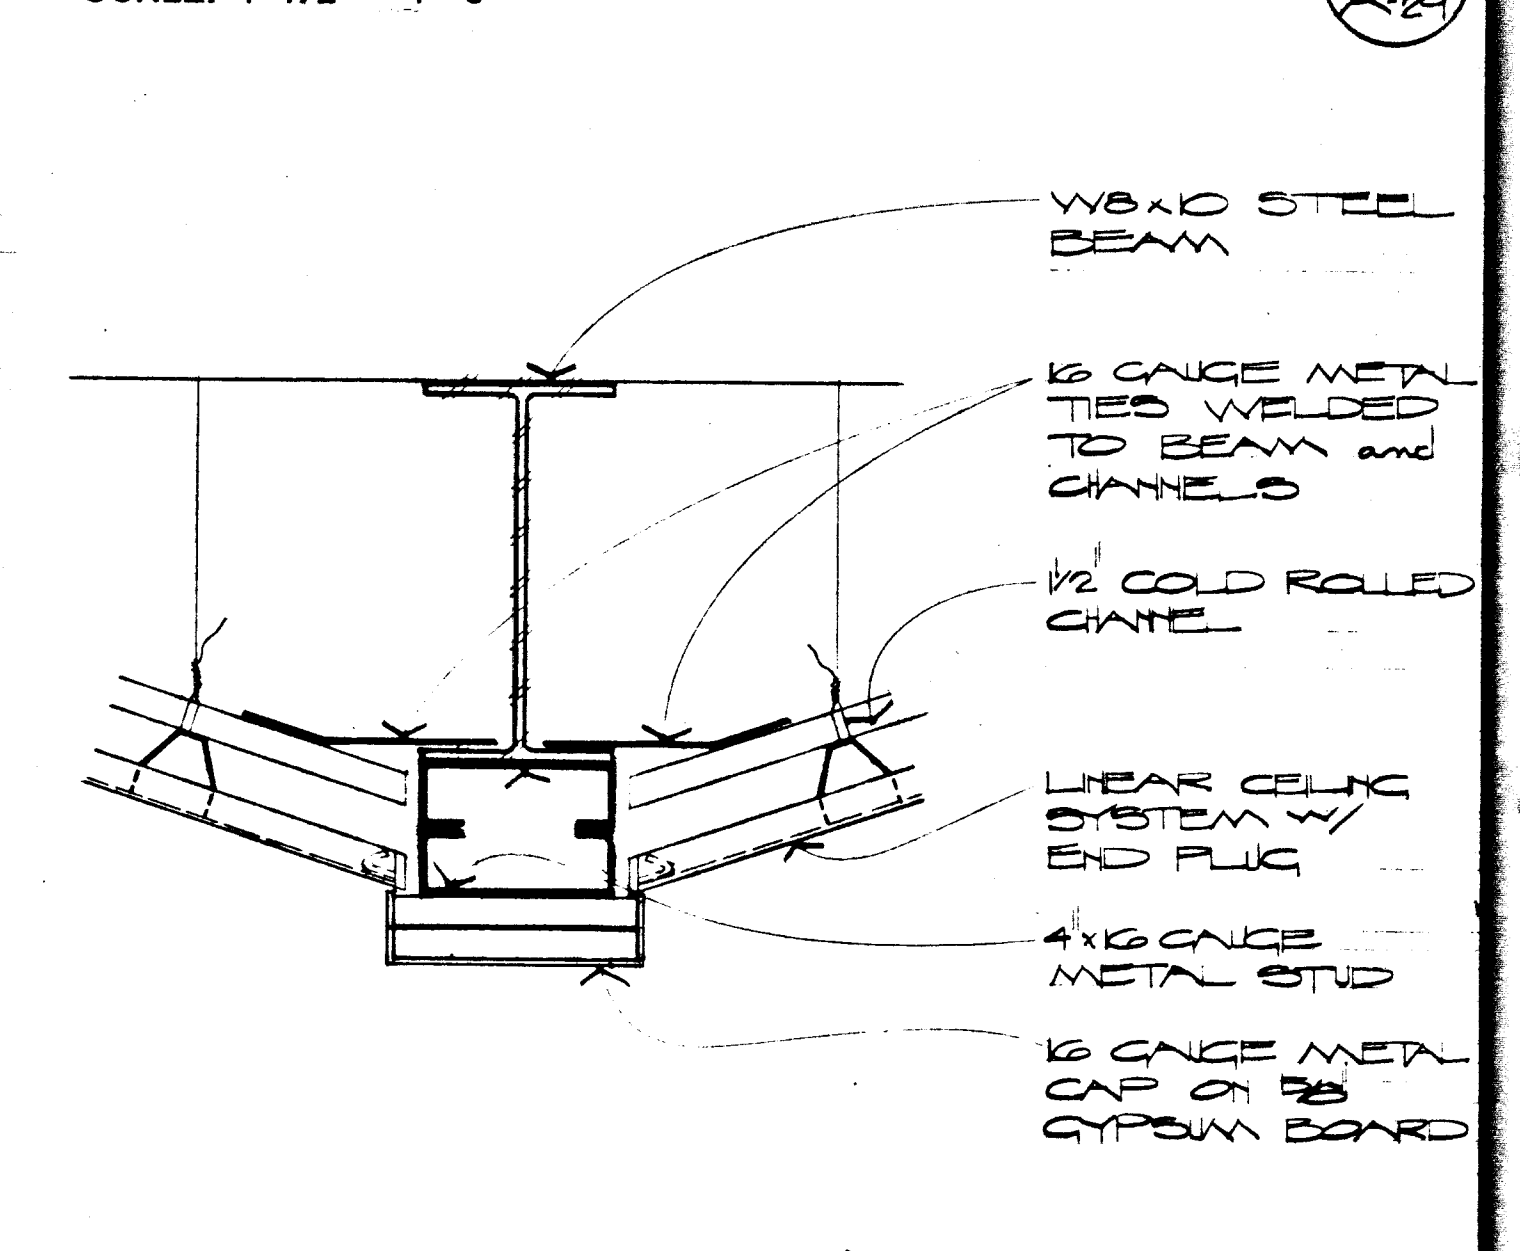


DETAIL
SCALE: 1 1/2" = 1'-0"

10
A-29

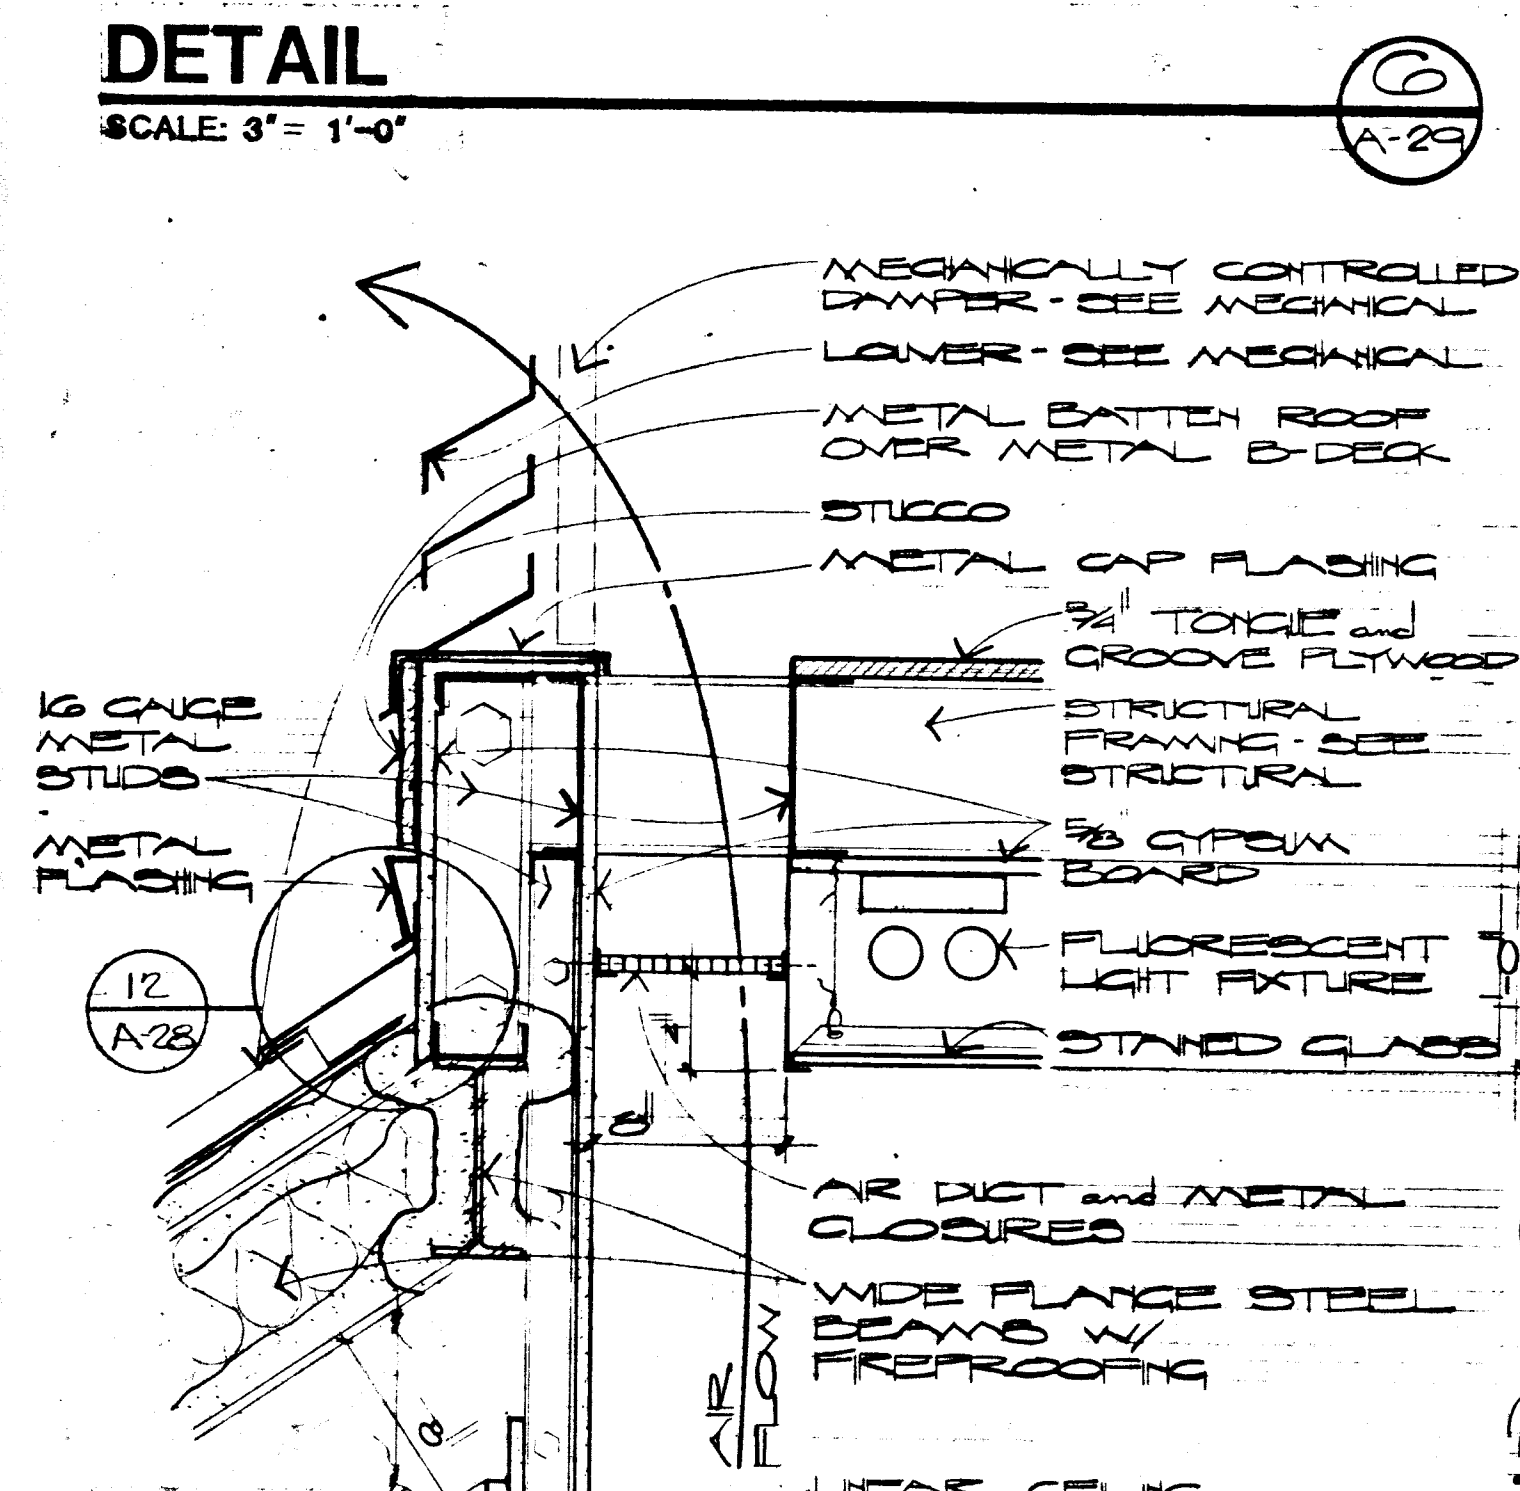


DETAIL
SCALE: 1 1/2" = 1'-0"

11
A-29

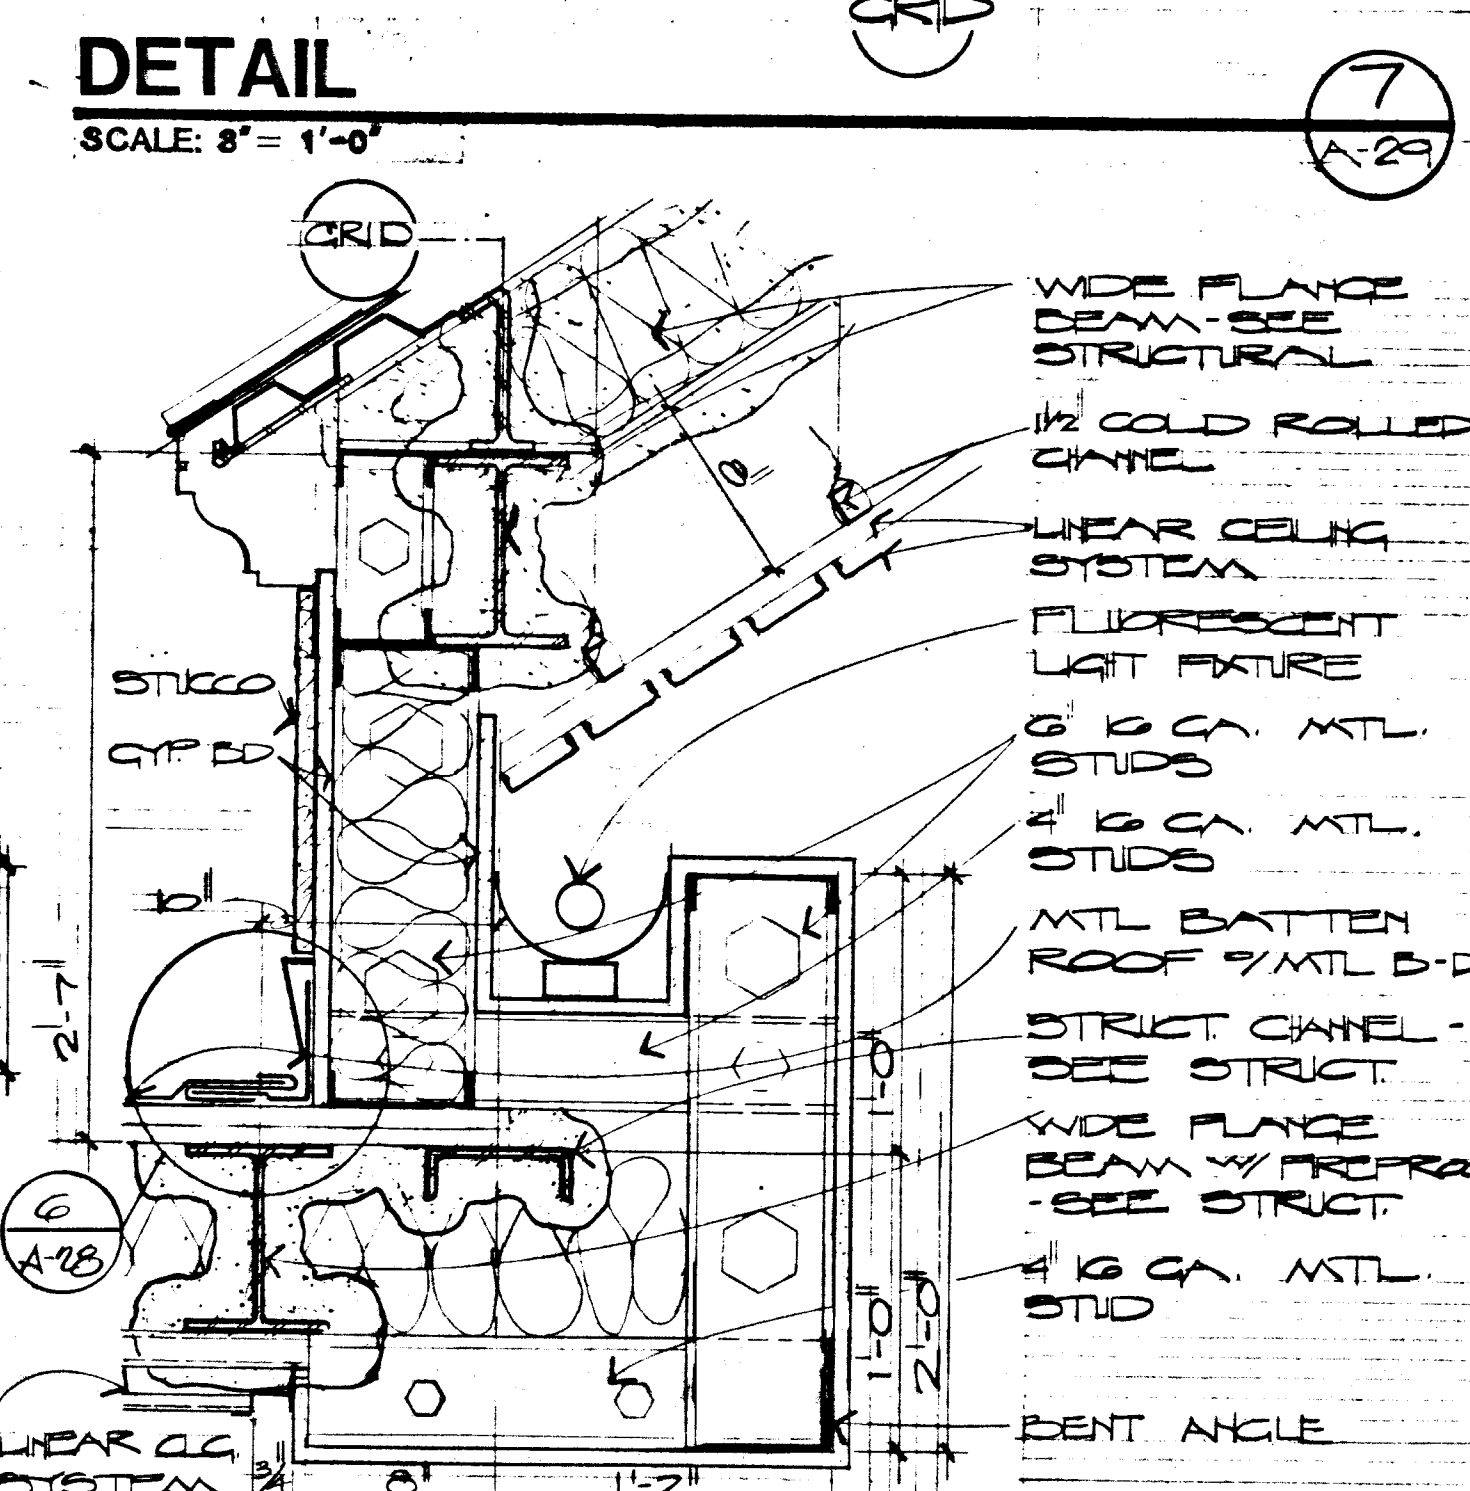


DETAIL
SCALE: 1 1/2" = 1'-0"

12
A-29

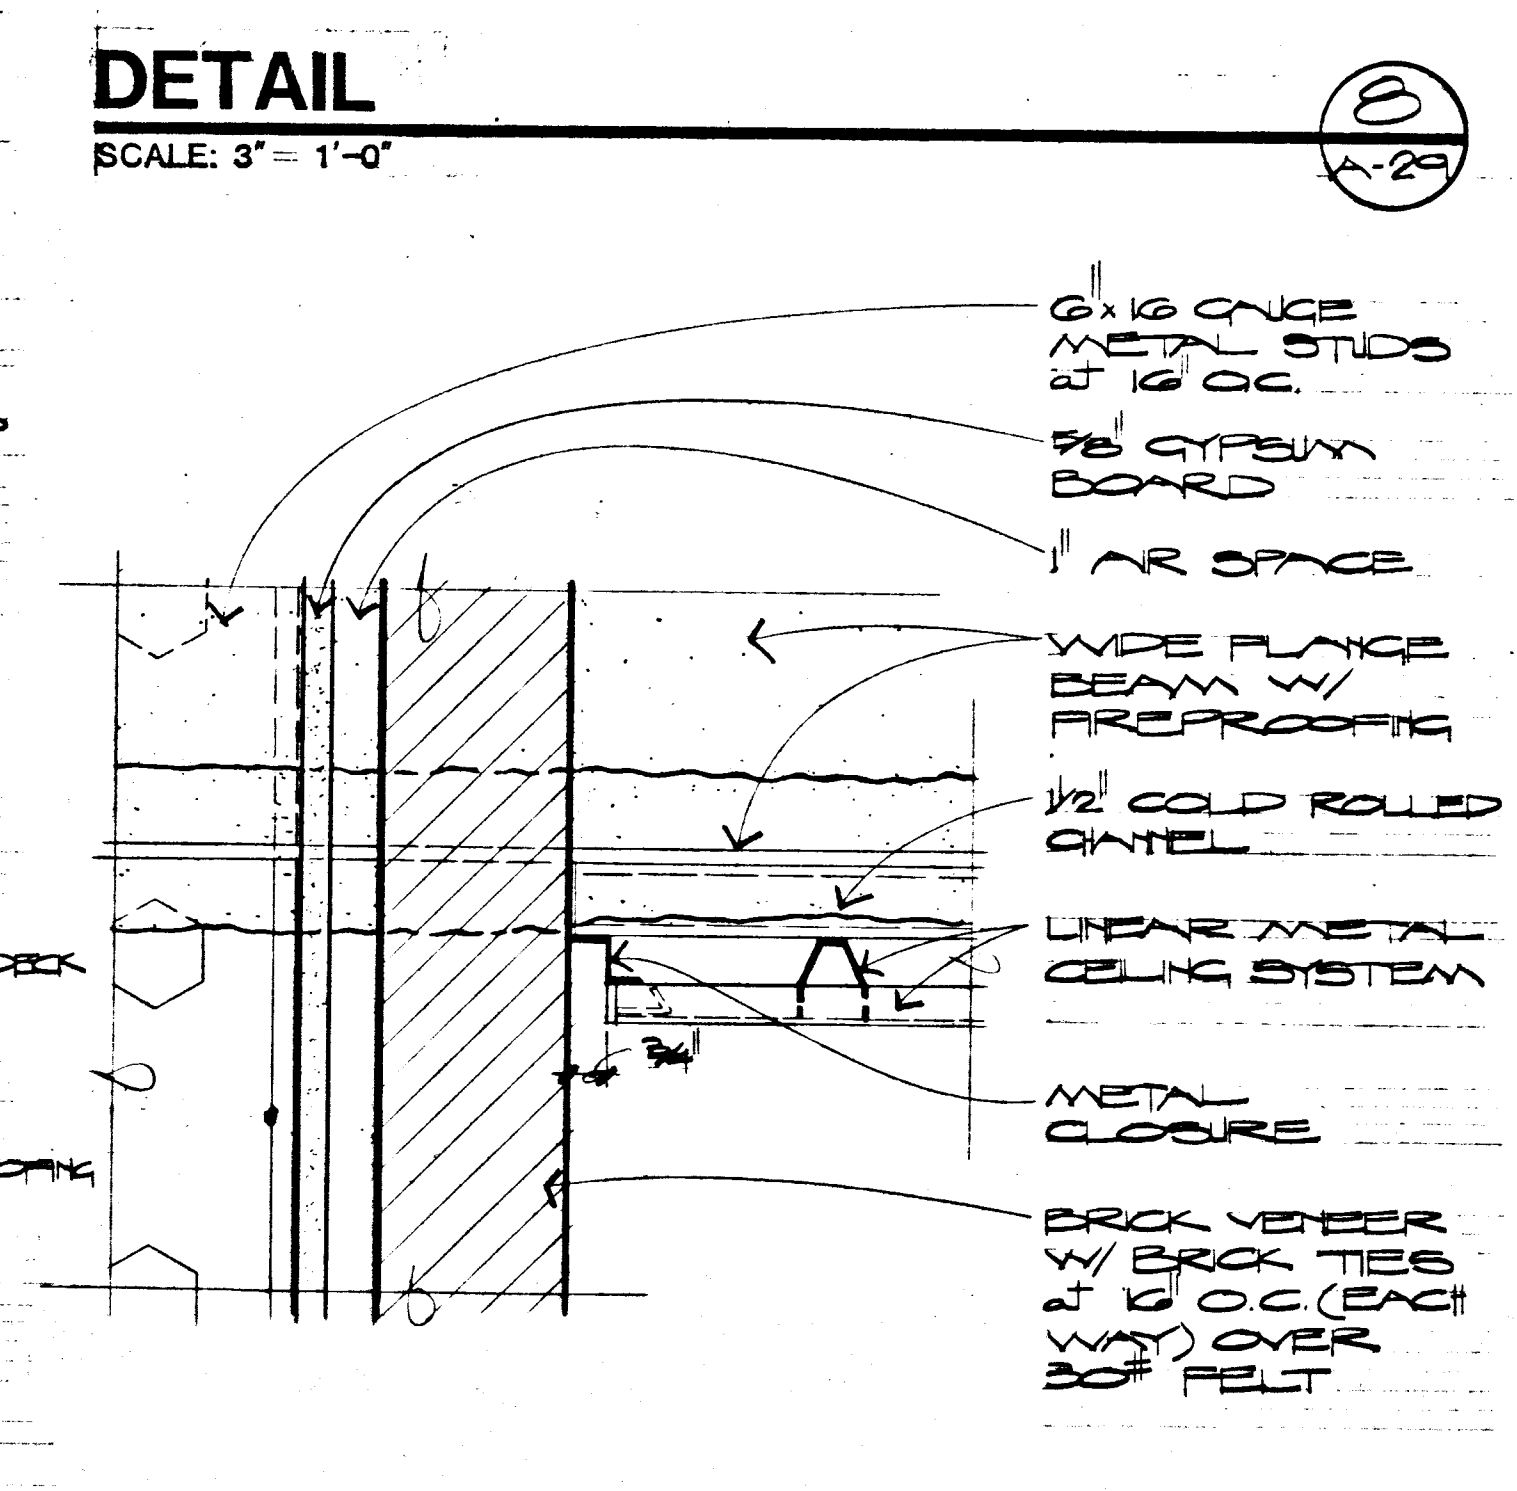


DETAIL
SCALE: 3" = 1'-0"

13
A-29

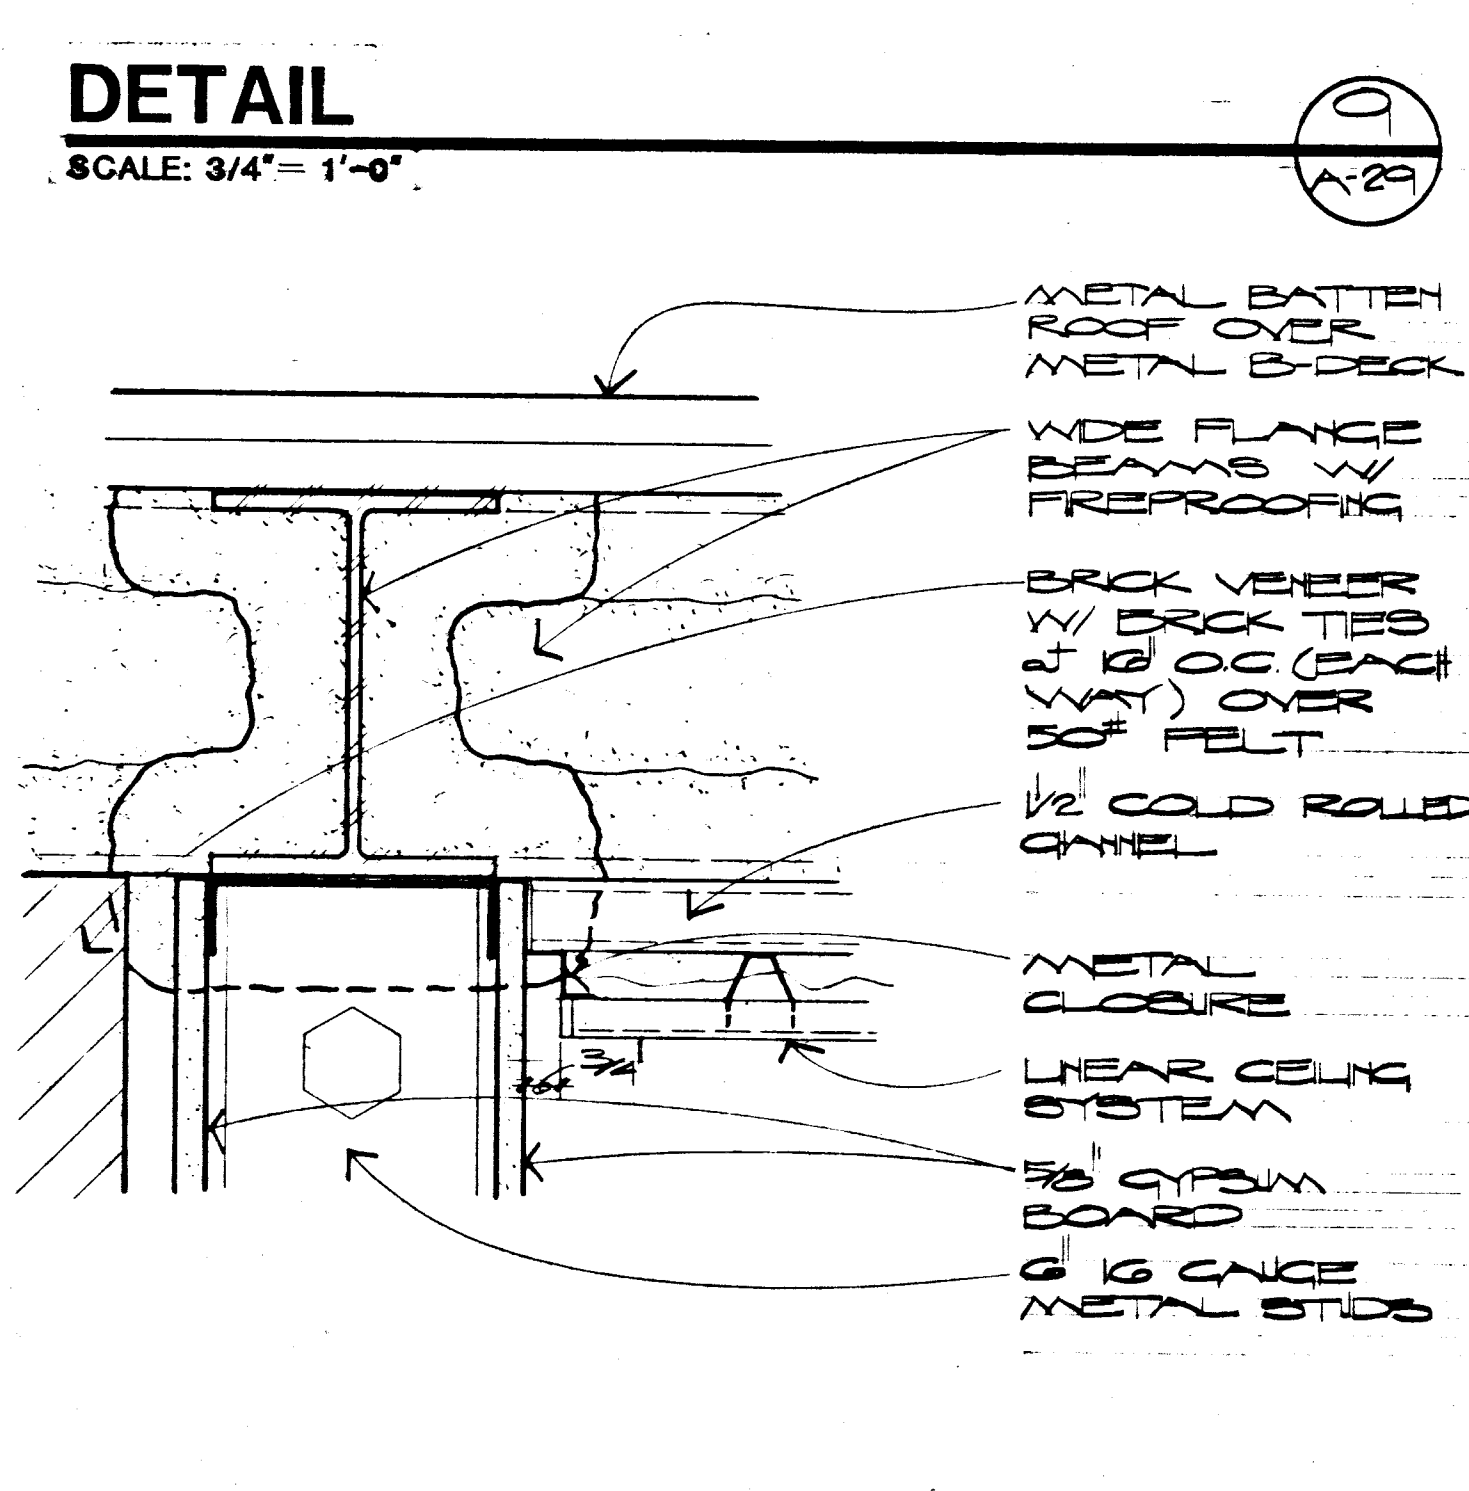


DETAIL
SCALE: 3" = 1'-0"

14
A-29

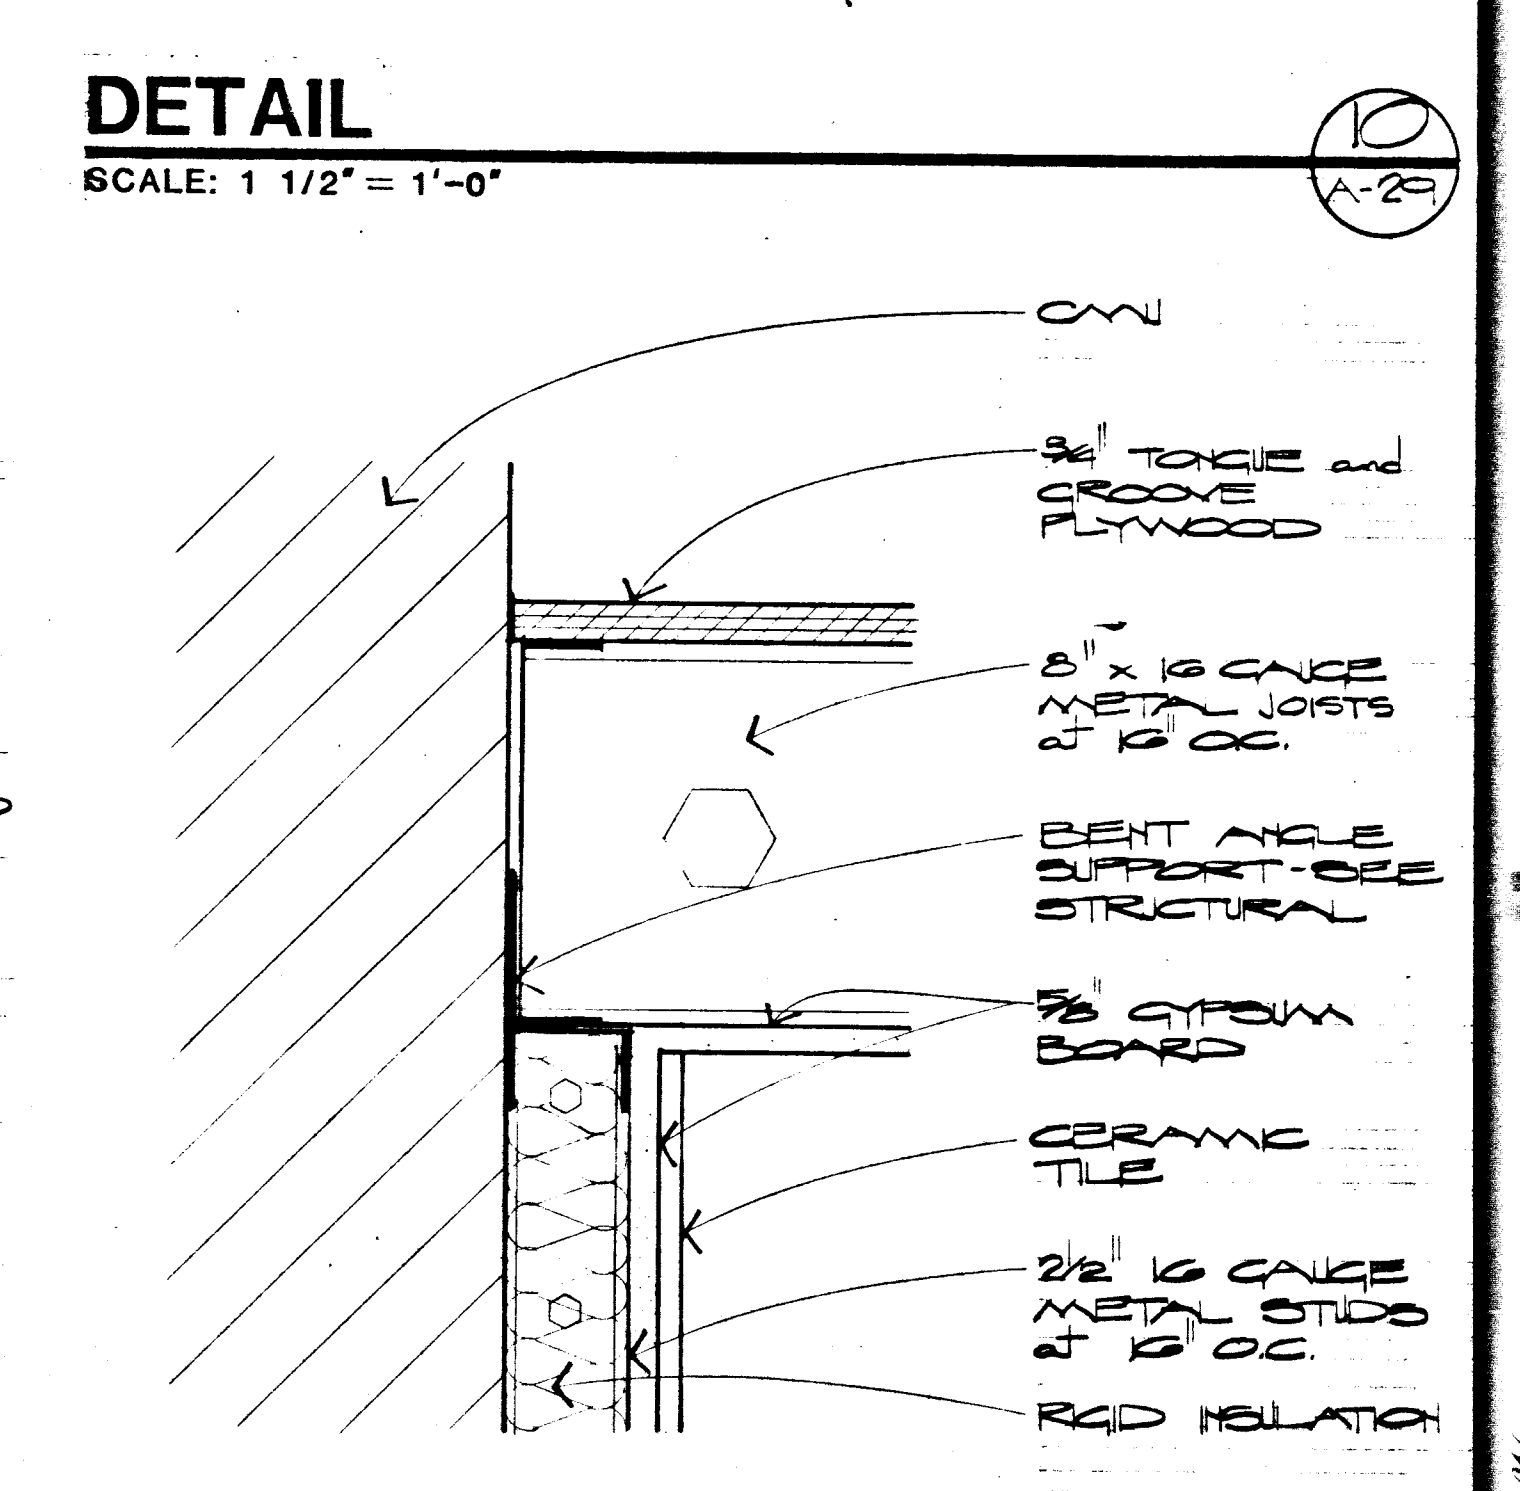


DETAIL
SCALE: 3" = 1'-0"

15
A-29

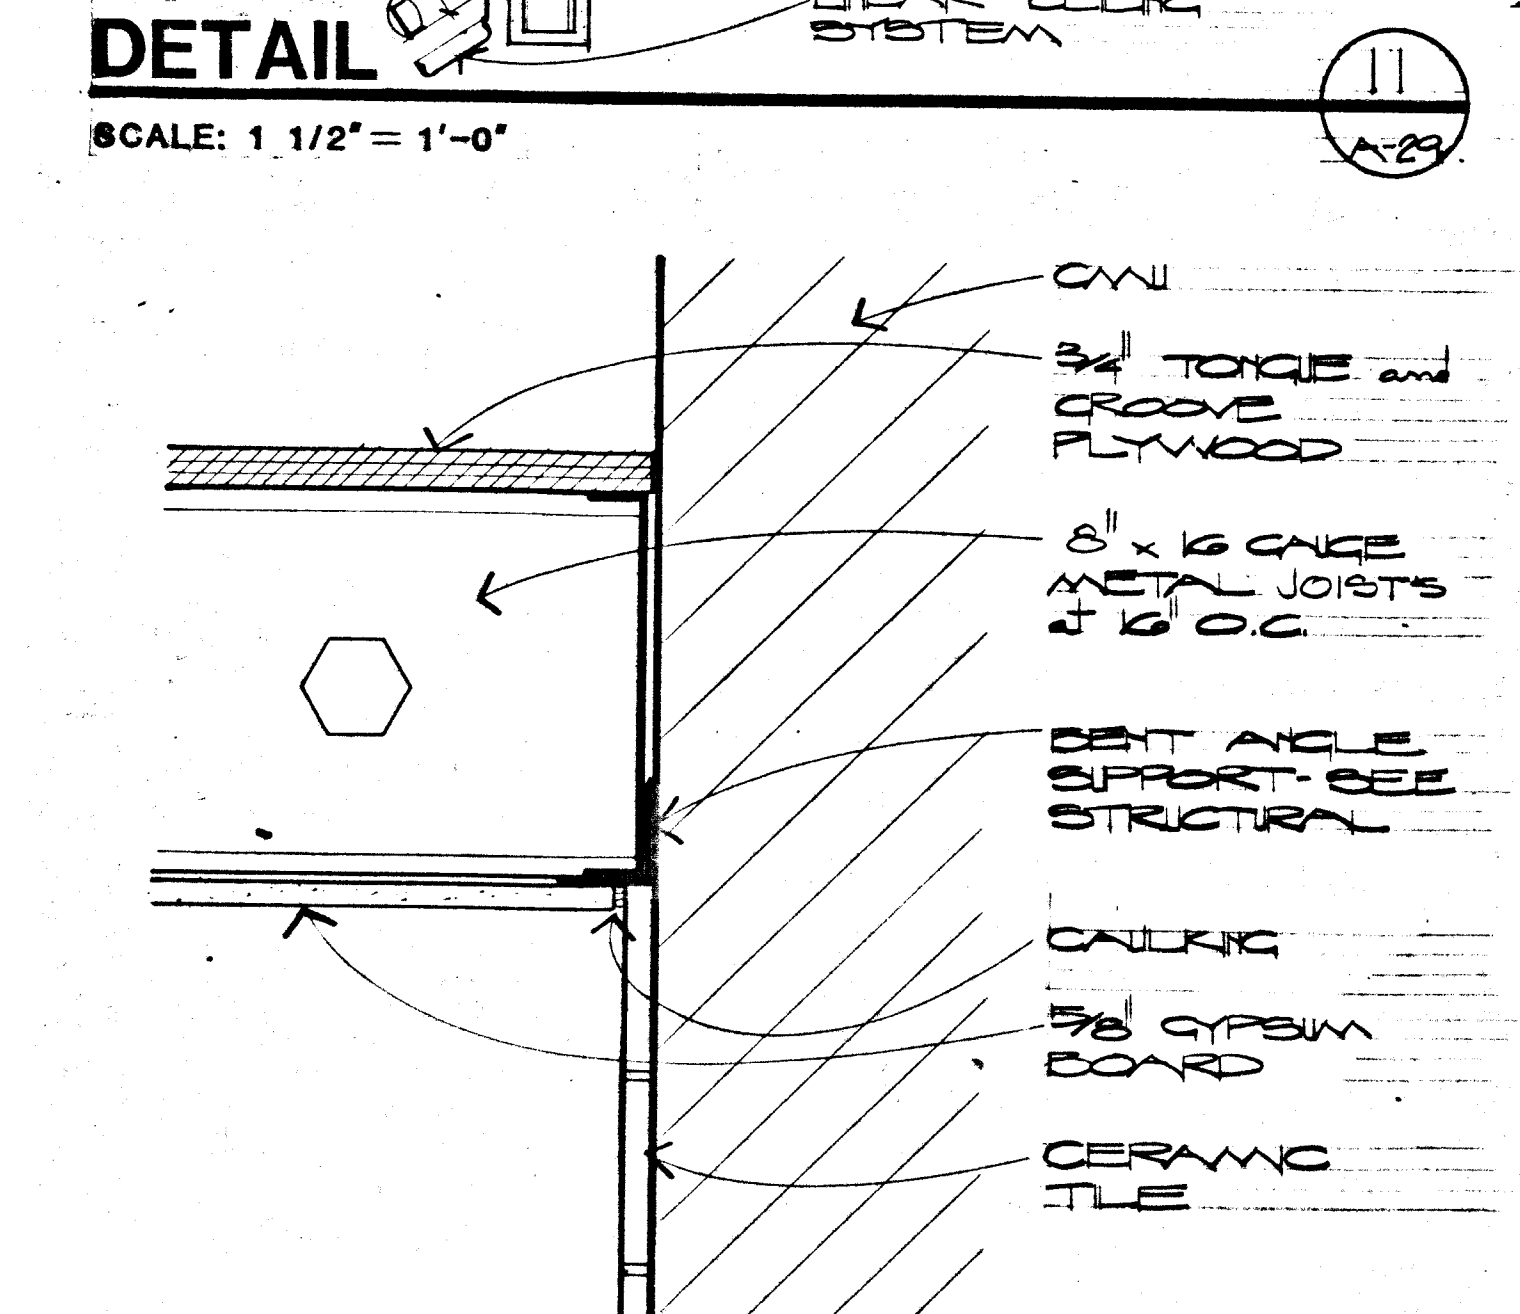


DETAIL
SCALE: 3" = 1'-0"

16
A-29

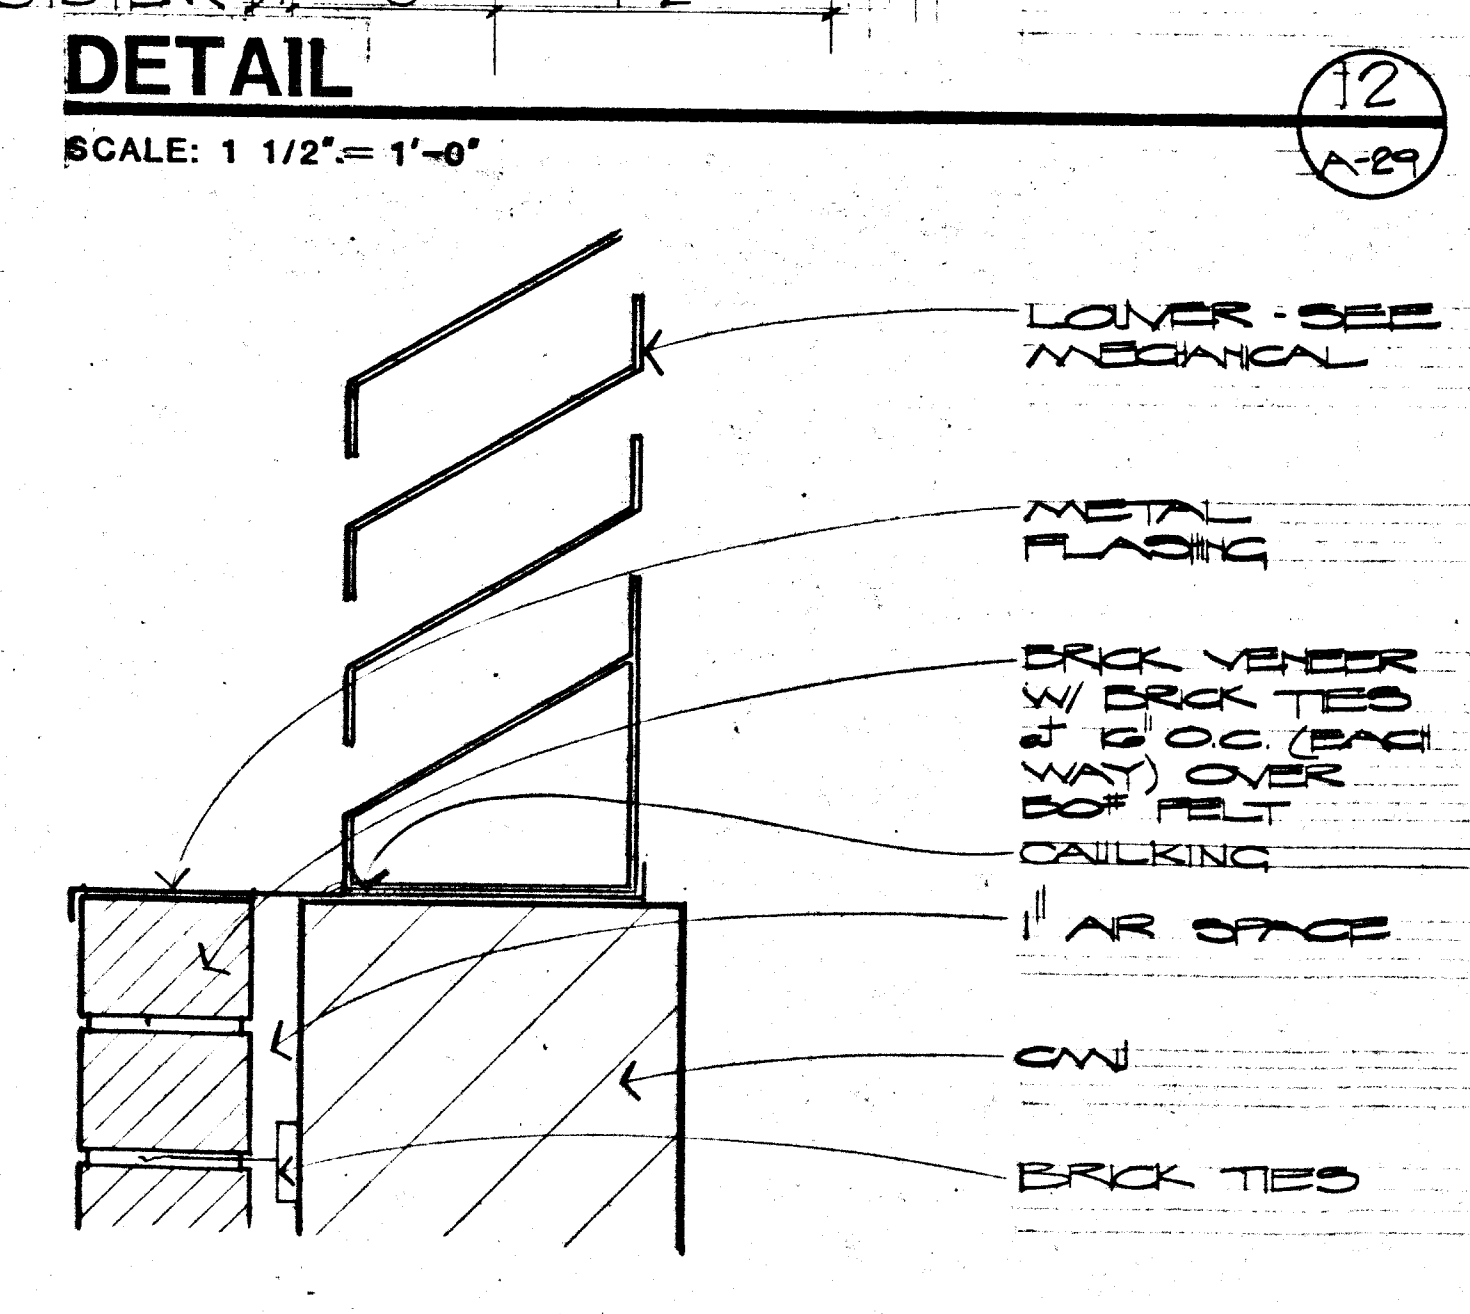


DETAIL
SCALE: 3" = 1'-0"

17
A-29

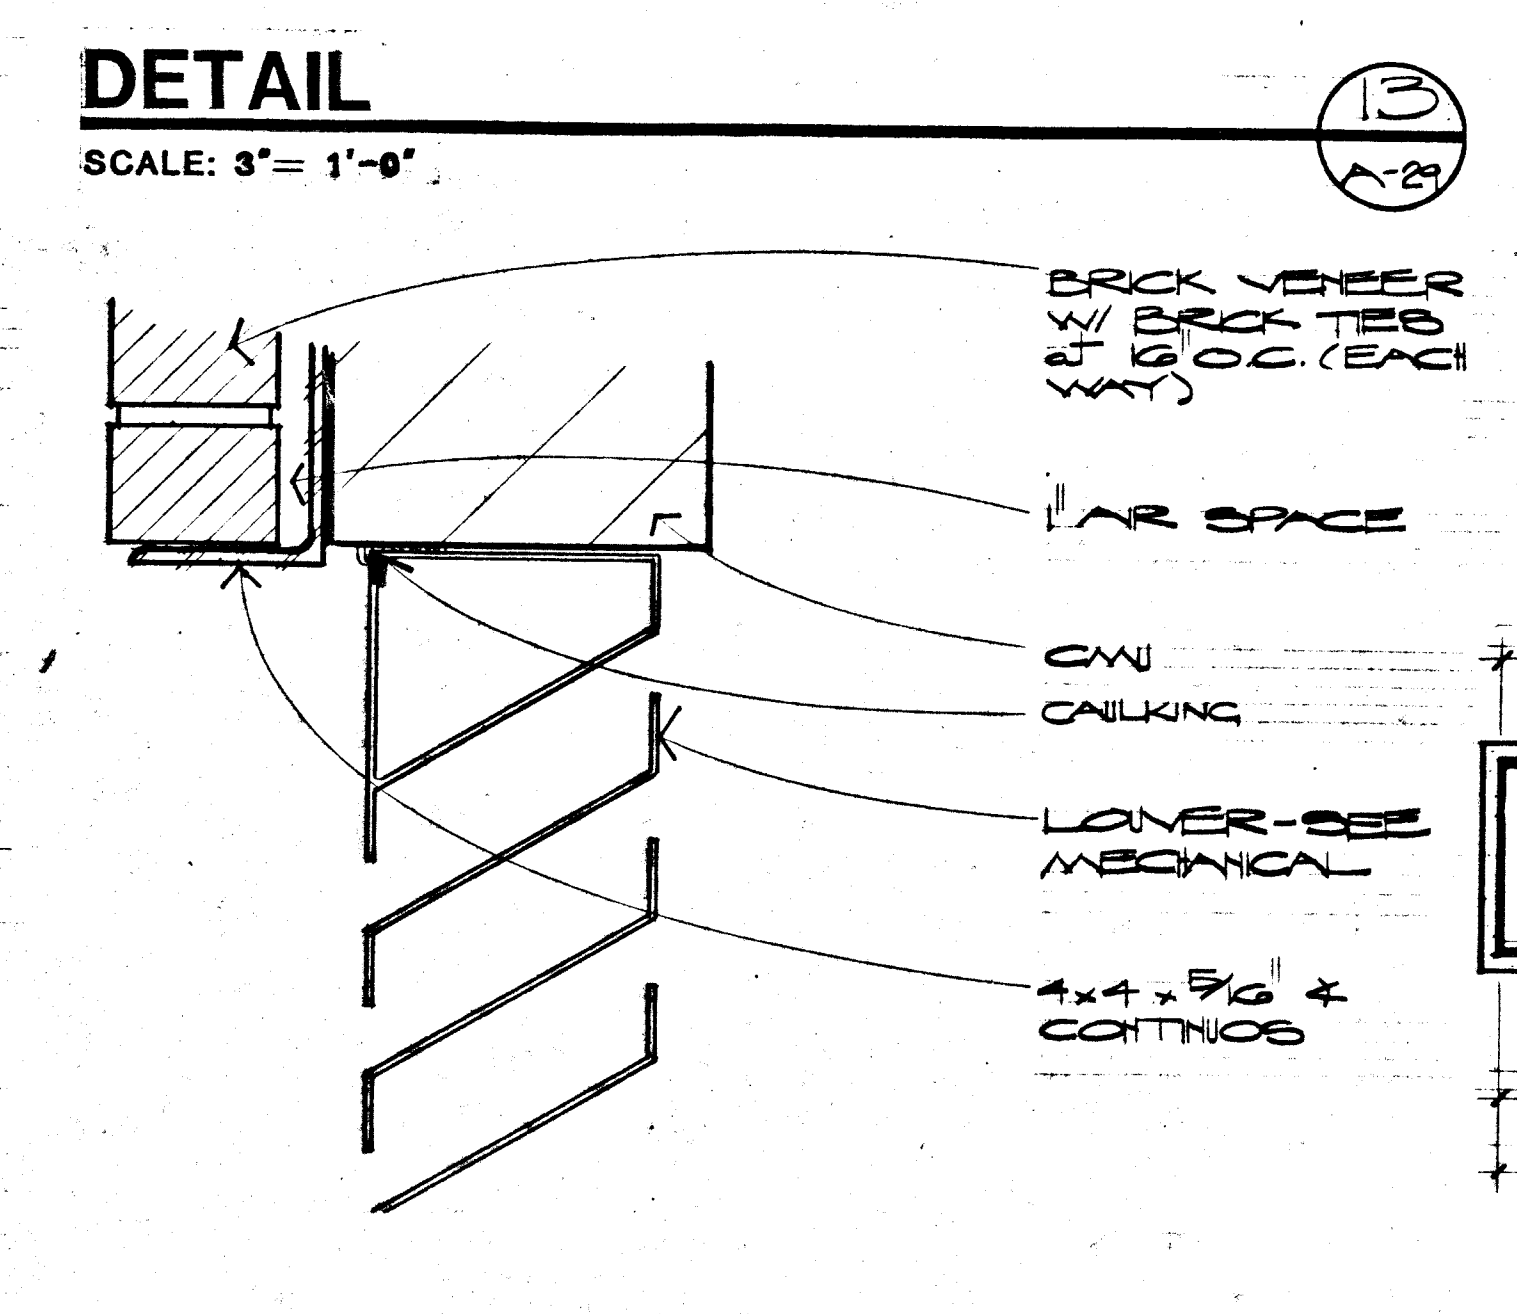


DETAIL
SCALE: 3" = 1'-0"

18
A-29

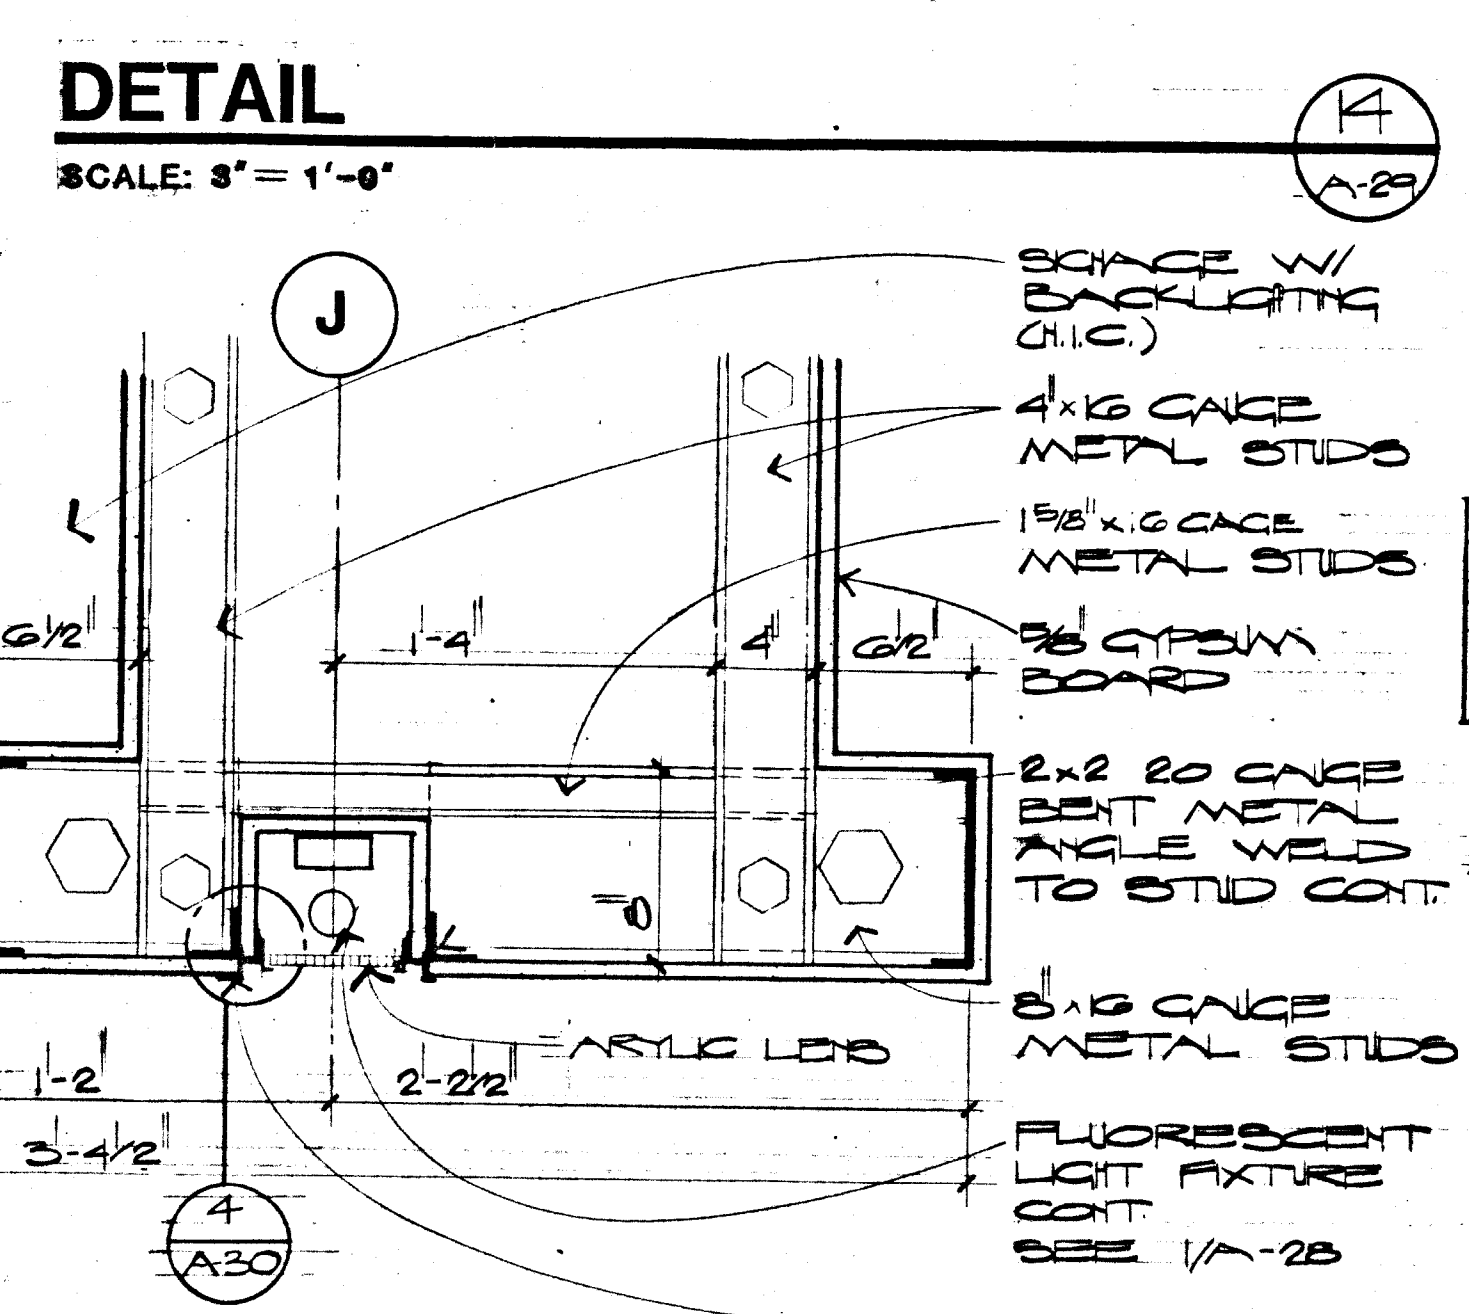

DETAIL
SCALE: 1 1/2" = 1'-0"

19
A-29

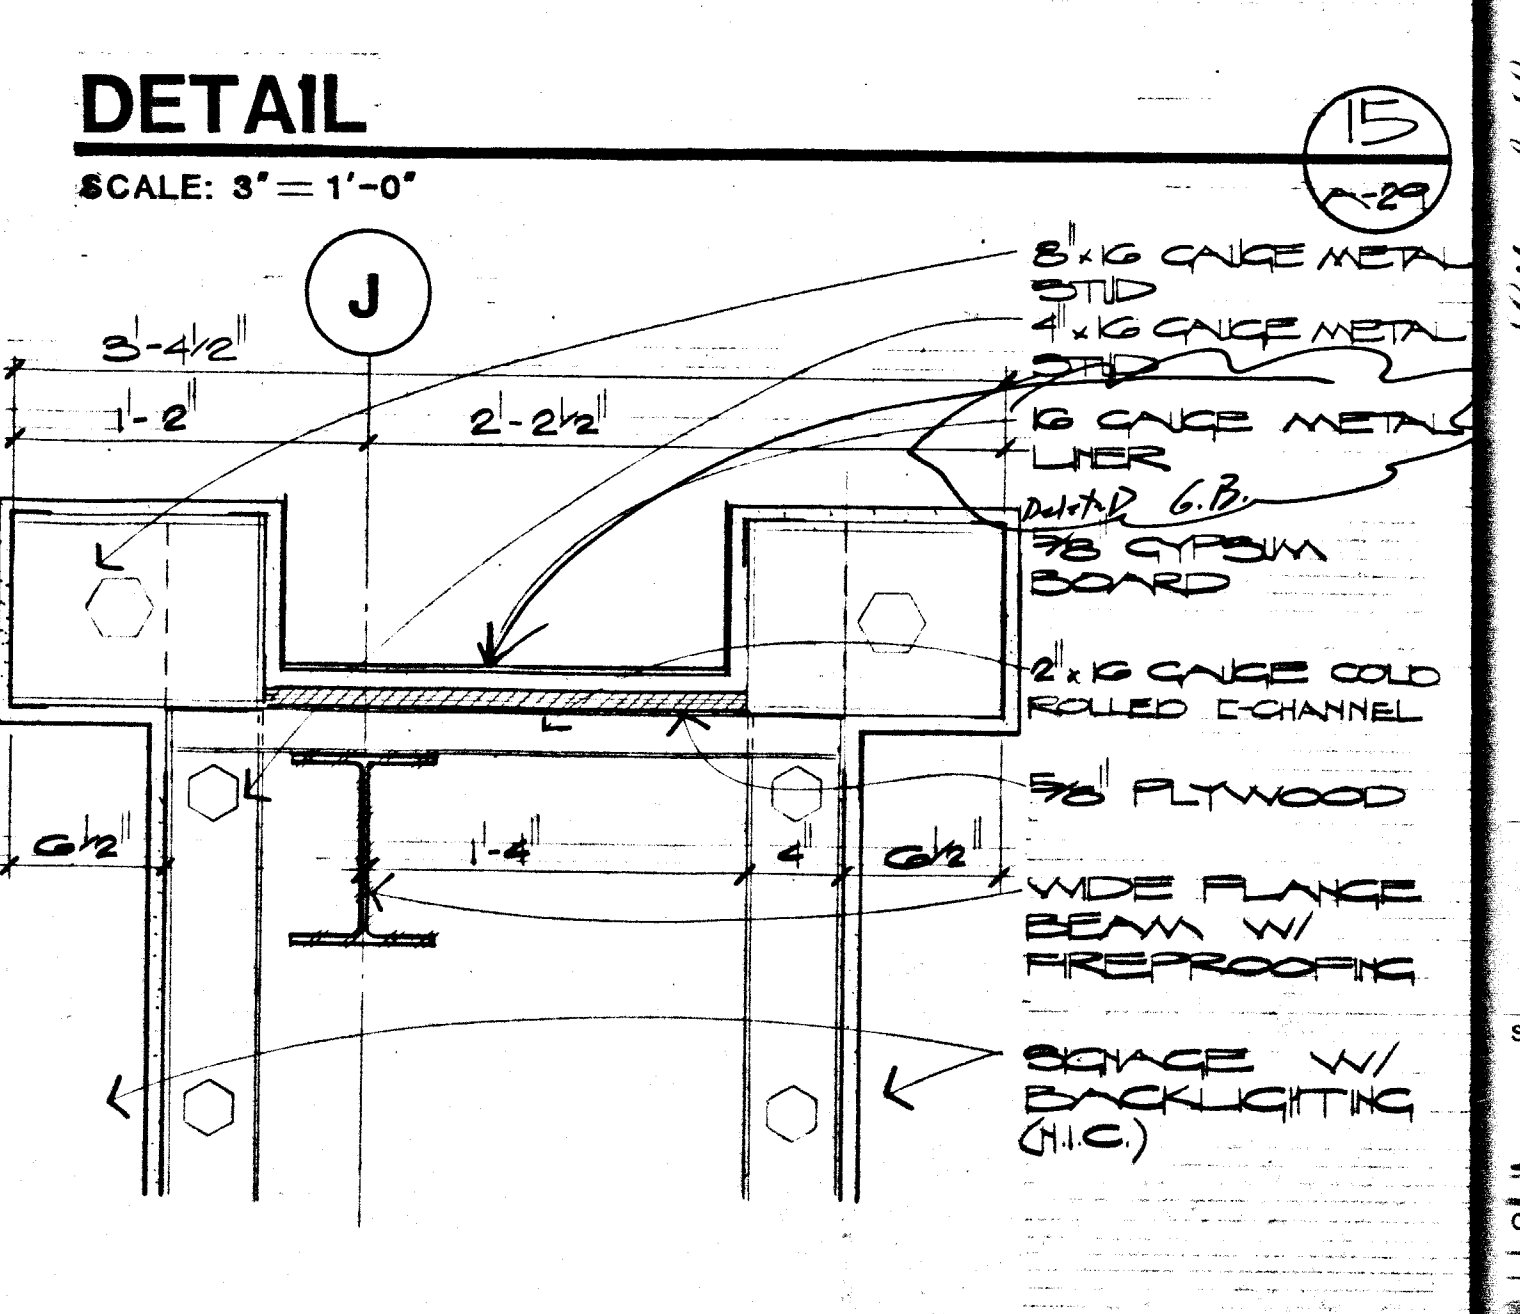

DETAIL
SCALE: 1 1/2" = 1'-0"

20
A-29

DATE	10-11-25
DRAWN	DOBRUSKY KITTRELL GARLOCK
CHECKED	DOBRUSKY KITTRELL GARLOCK
IN CHARGE	DOBRUSKY KITTRELL GARLOCK
SCALE	AS SHOWN
SHEET	A-29
FILE NUMBER	194-21

DOBRUSKY KITTRELL GARLOCK
Architects
1000 CAMDEN ST. LAS VEGAS, NEVADA 89101
(702) 799-0419



City of Las Vegas
Center
Transportation
Downtown
Las Vegas, Nevada

SHEET
A-29
of 38
10-21-05
FILE NUMBER
194-21