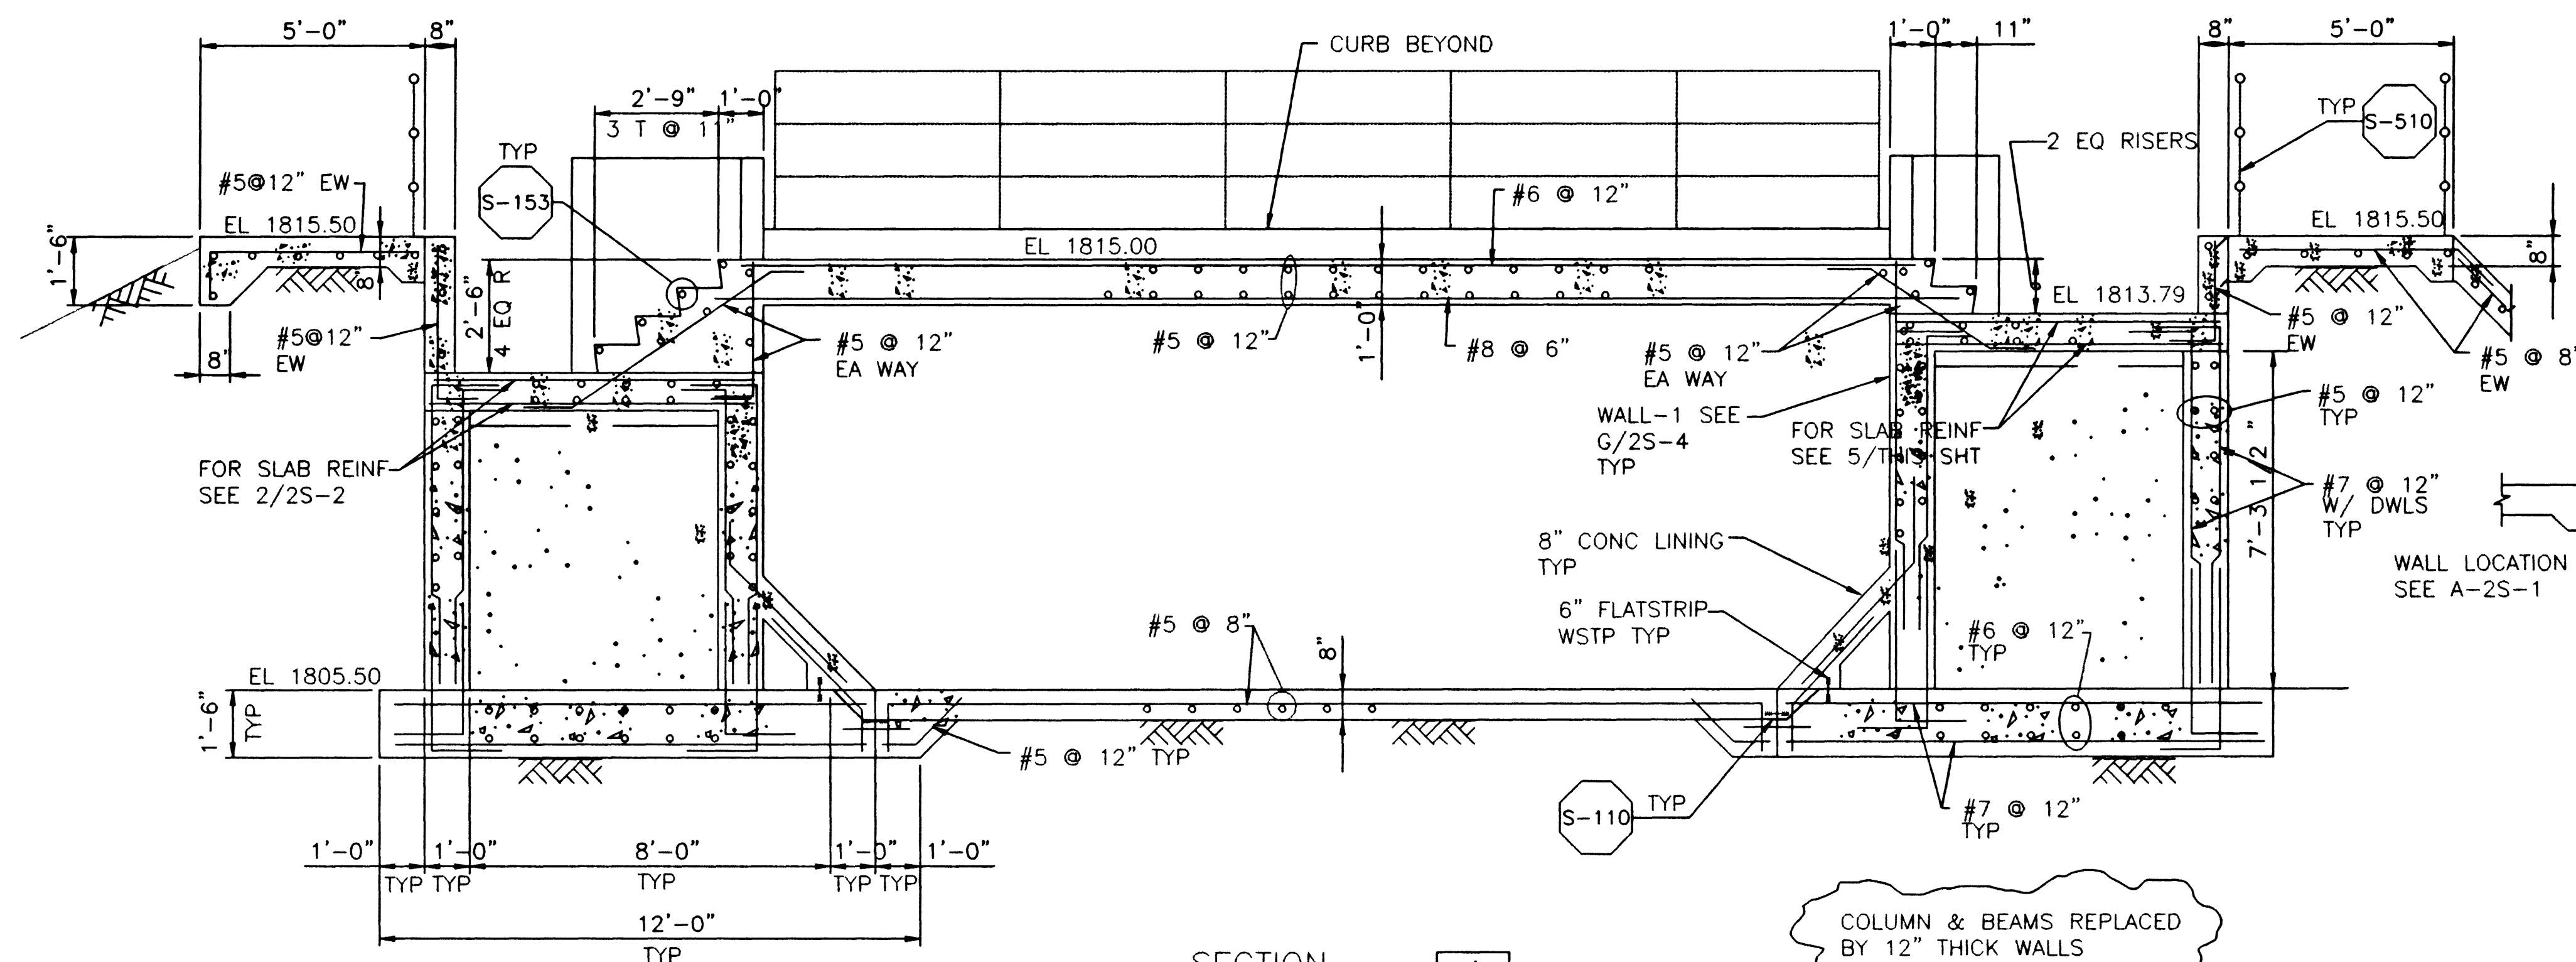
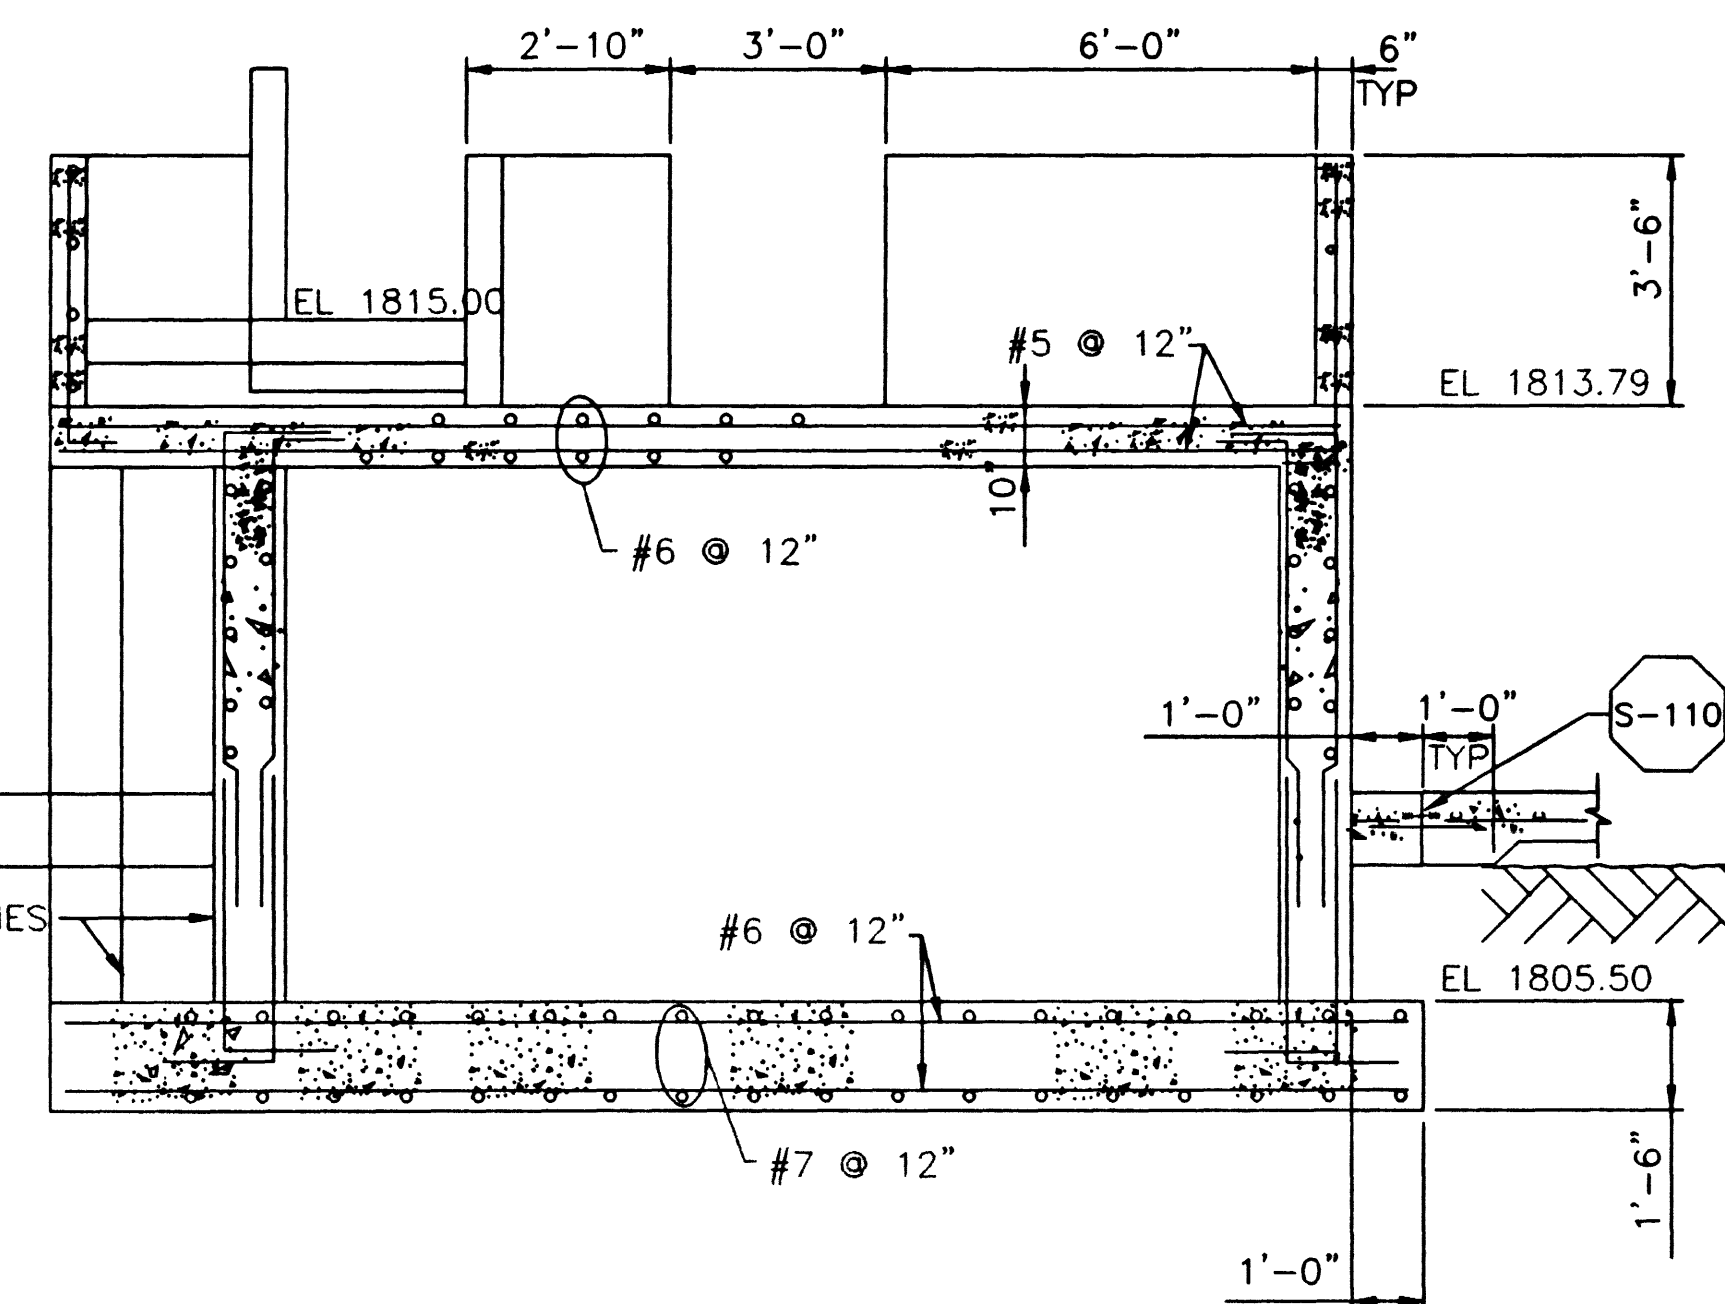
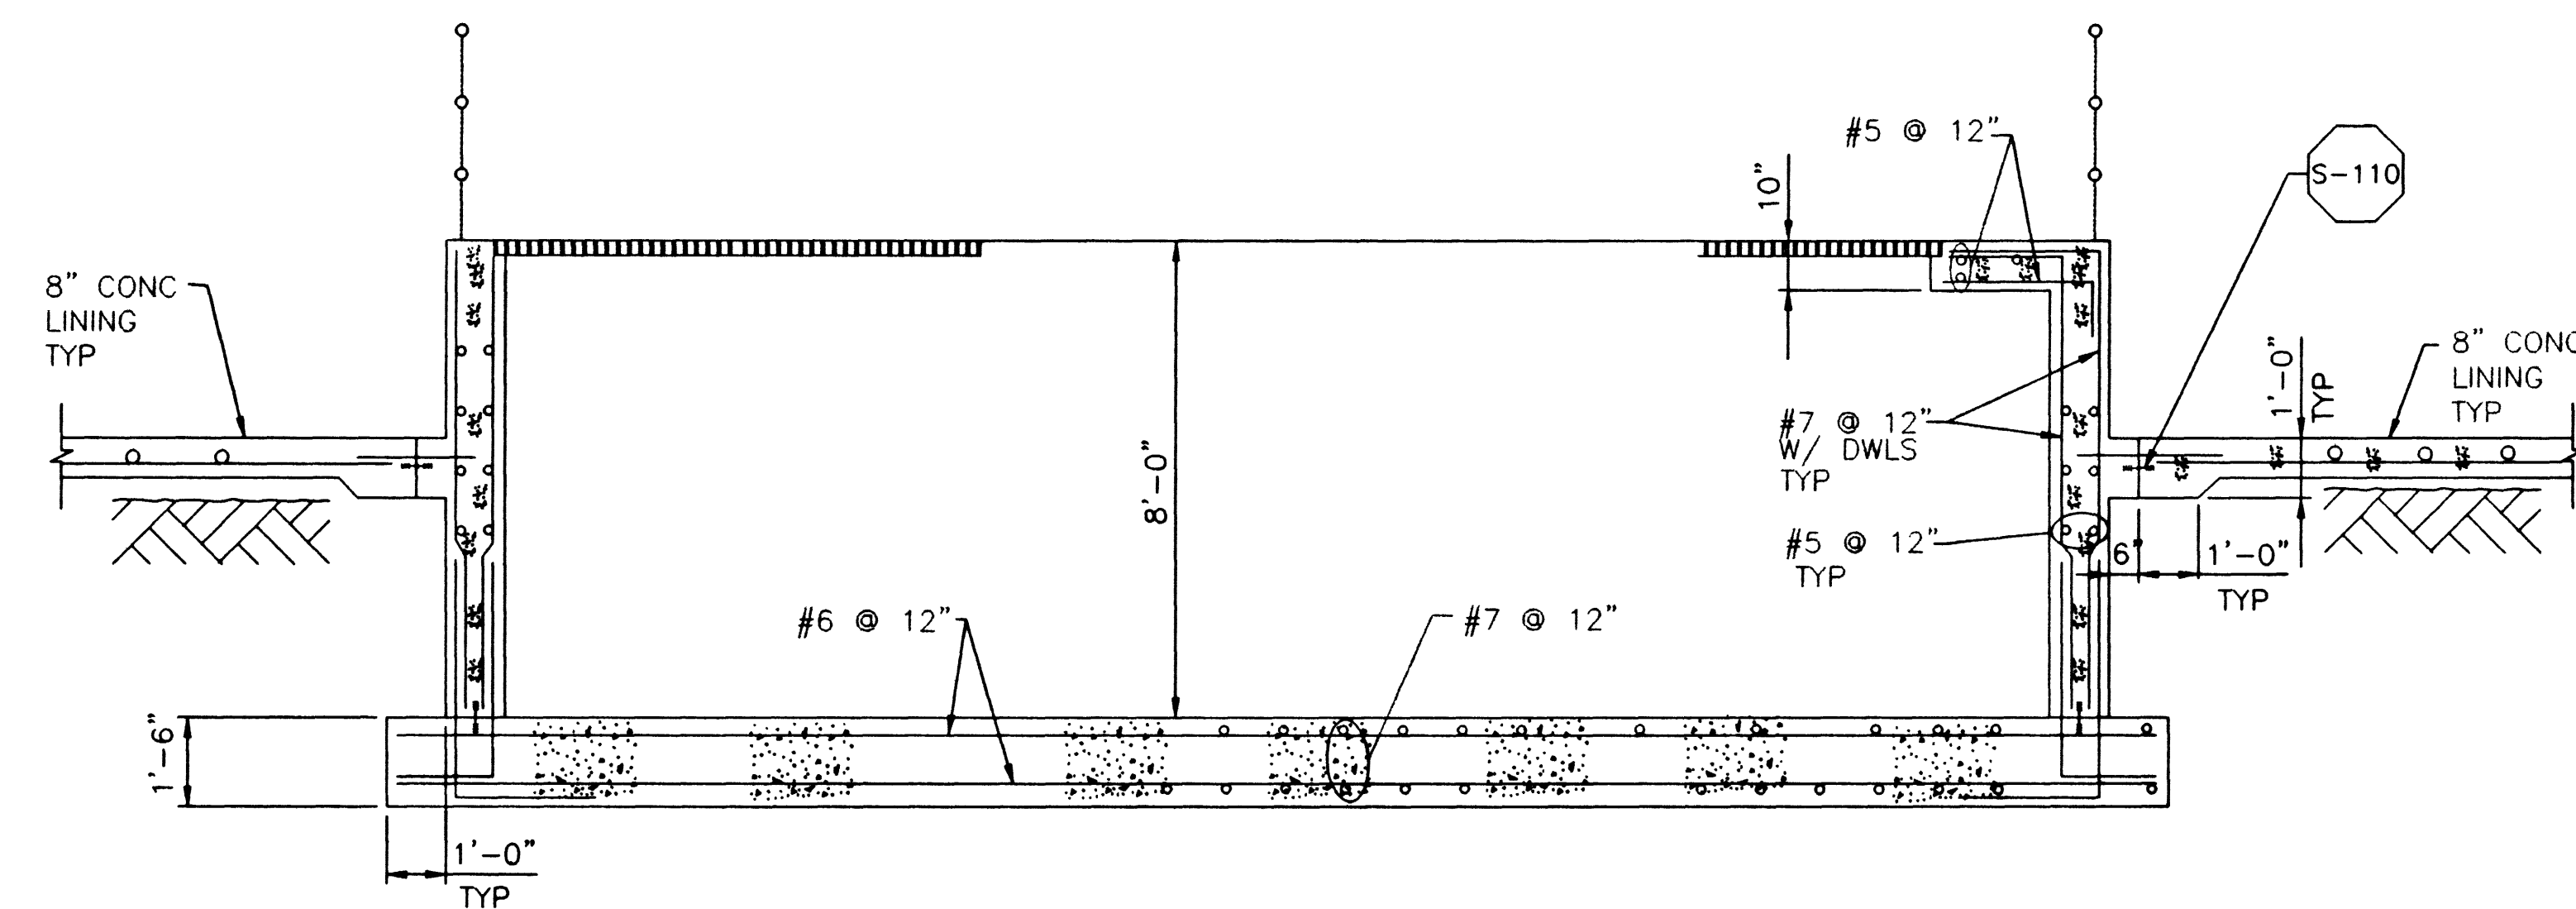
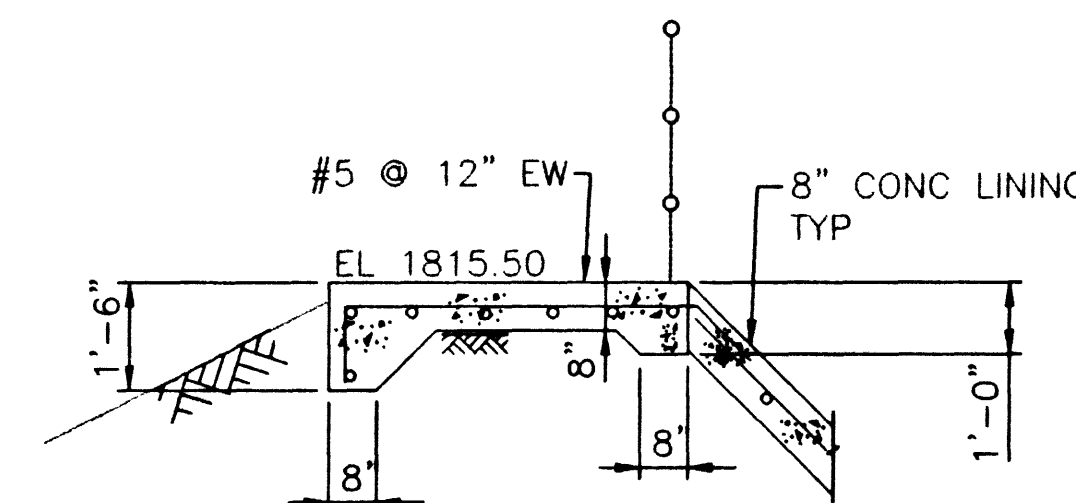
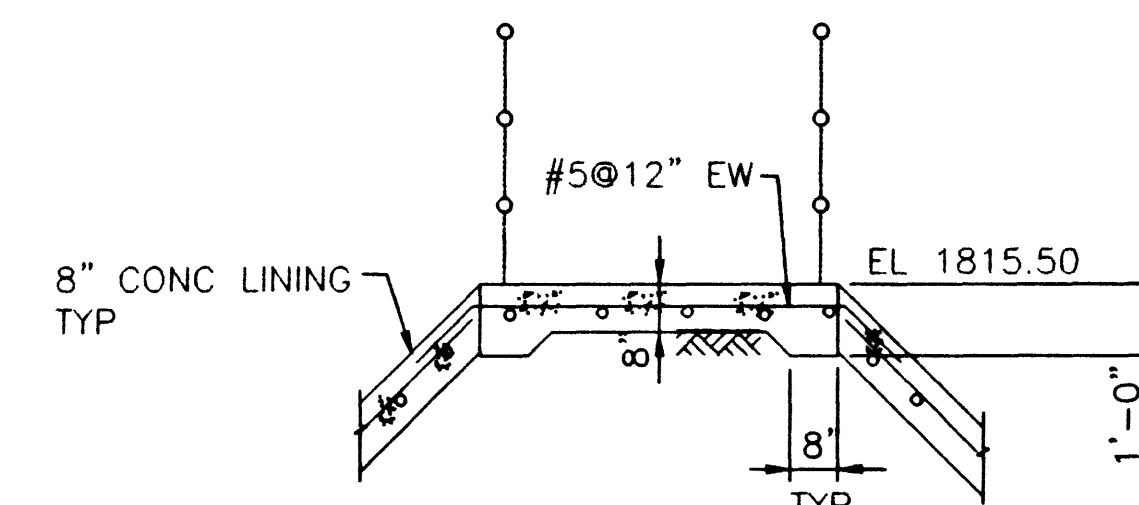
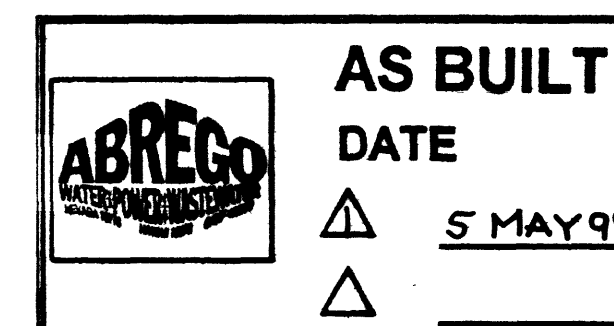


DATE/TIME DD-MMM-YYYY HH:MM

FILE No. P:\proj\lvwr\str\lzrm05.dgn

JOB No.

SECTION 4
SCALE: 3/8" = 1'-0" 2S-2SECTION 5
SCALE: 3/8" = 1'-0" 2S-2SECTION 6
SCALE: 3/8" = 1'-0" 2S-2SECTION 11
SCALE: 3/8" = 1'-0" 2S-1SECTION 12
SCALE: 3/8" = 1'-0" 2S-1THE ORIGINAL CONTRACT DOCUMENT WAS
SEALED AND SIGNED BY SAM MOUAWADCITY OF LAS VEGAS
BONANZA/MOJAVE WATER RESOURCE CENTEROXIDATION CHANNEL
SECTIONS

DWG. 51

2S-3

513-64

SCALE:

AS SHOWN

WARNING
0 1/2 1
IF THIS BAR DOES
NOT MEASURE 1"
THEN DRAWING IS
NOT TO SCALE.

DESIGNED S. MOUAWAD

DRAWN S. MOUAWAD

CHECKED C. LEE


SUBMITTED THE ORIGINAL CONTRACT DOCUMENT WAS
SIGNED BY SAM MOUAWAD

PROJECT ENGINEER R. C. E. NO. DATE

RECOMMENDED

THE ORIGINAL CONTRACT DOCUMENT WAS
SIGNED BY VICKI J. SCHARNHORST

MONTGOMERY WATSON R. C. E. NO. DATE

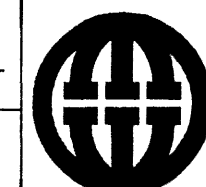MONTGOMERY WATSON
Las Vegas, NevadaMONTGOMERY WATSON
3014 WEST CHARLESTON BLVD
LAS VEGAS, NV 89102-1944
(702) 878-8010COPYRIGHT © 1996 BY MONTGOMERY WATSON
ALL RIGHTS RESERVED