



TYPICAL SECTION
NO SCALE

| NO. | WIDTH | FAAS | FAAS | WIDTH | HEIGHT TO LIP | STATION TO STATION |
|-----|-------------------|-------------------------|-----------------------|-----------------------|----------------------|--------------------|
| 1 | 7' EXIST | 13.00' | 43' | 34.5' | 0+00.00 TO 4+12.4' | |
| 2 | 7' EXIST | 13.00' | 43' | 34.5' | 0+00.00 TO 6+01.50 | |
| 3 | 7' NEW EXIST (S) | 13.00' | 43' | 34.5' | 6+00.00 TO 12+73.00 | |
| 4 | 7' NEW | 13.00' | 43' | 34.5' | 4+38.10 TO 6+23.20 | |
| | | | | | 6+23.20 TO 6+47.10 | |
| 5 | 6' NEW | 13.33' | 44' | 35.5' | 6+71.20 TO 19+58.29 | |
| | | | | | 23+59.55 TO 29+25.81 | |
| | | | | | 31+48.88 TO 35+46.76 | |
| | | | | | 40+14.24 TO 45+00.31 | |
| | | | | | 50+21.22 TO 55+01.22 | |
| 6 | 6' (NEW) | 13.33' | 44' | 35.5' | 6+71.50 TO 9+88.00 | |
| | | | | | 26+53.15 TO 29+27.43 | |
| | | | | | 31+47.99 TO 52+33.86 | |
| | | | | | 45+21.92 TO 55+01.92 | |
| 7 | 5' (EXIST) | 13.37' | 45' | 36.5' | 13+70.00 TO 25+34.00 | |
| 8 | 5' (EXIST) | 13.07' | 45' | 36.5' | 20+62.90 TO 22+60.50 | |
| 9 | 6.5' (EXIST) | 13.16' | 43.5' | 35' | 42+00.30 TO 52+30.36 | |
| 10 | TRANS. 7' TO 6' | TRANS. 13.37' TO 13.33' | TRANS. 43' TO 44' | TRANS. 34.5' TO 35.5' | 6+18.00 TO 6+74.20 | |
| | | | | | 6+74.20 TO 6+71.50 | |
| 11 | TRANS. 6' TO 7' | TRANS. 13.33' TO 13.37' | TRANS. 44' TO 43' | TRANS. 35.5' TO 34.5' | 9+88.00 TO 9+36.00 | |
| 12 | TRANS. 6.5' TO 6' | TRANS. 13.16' TO 13.16' | TRANS. 43.5' TO 43.5' | TRANS. 35' TO 35' | 42+00.30 TO 43+40.00 | |


VARIABLE CROSS SECTIONS

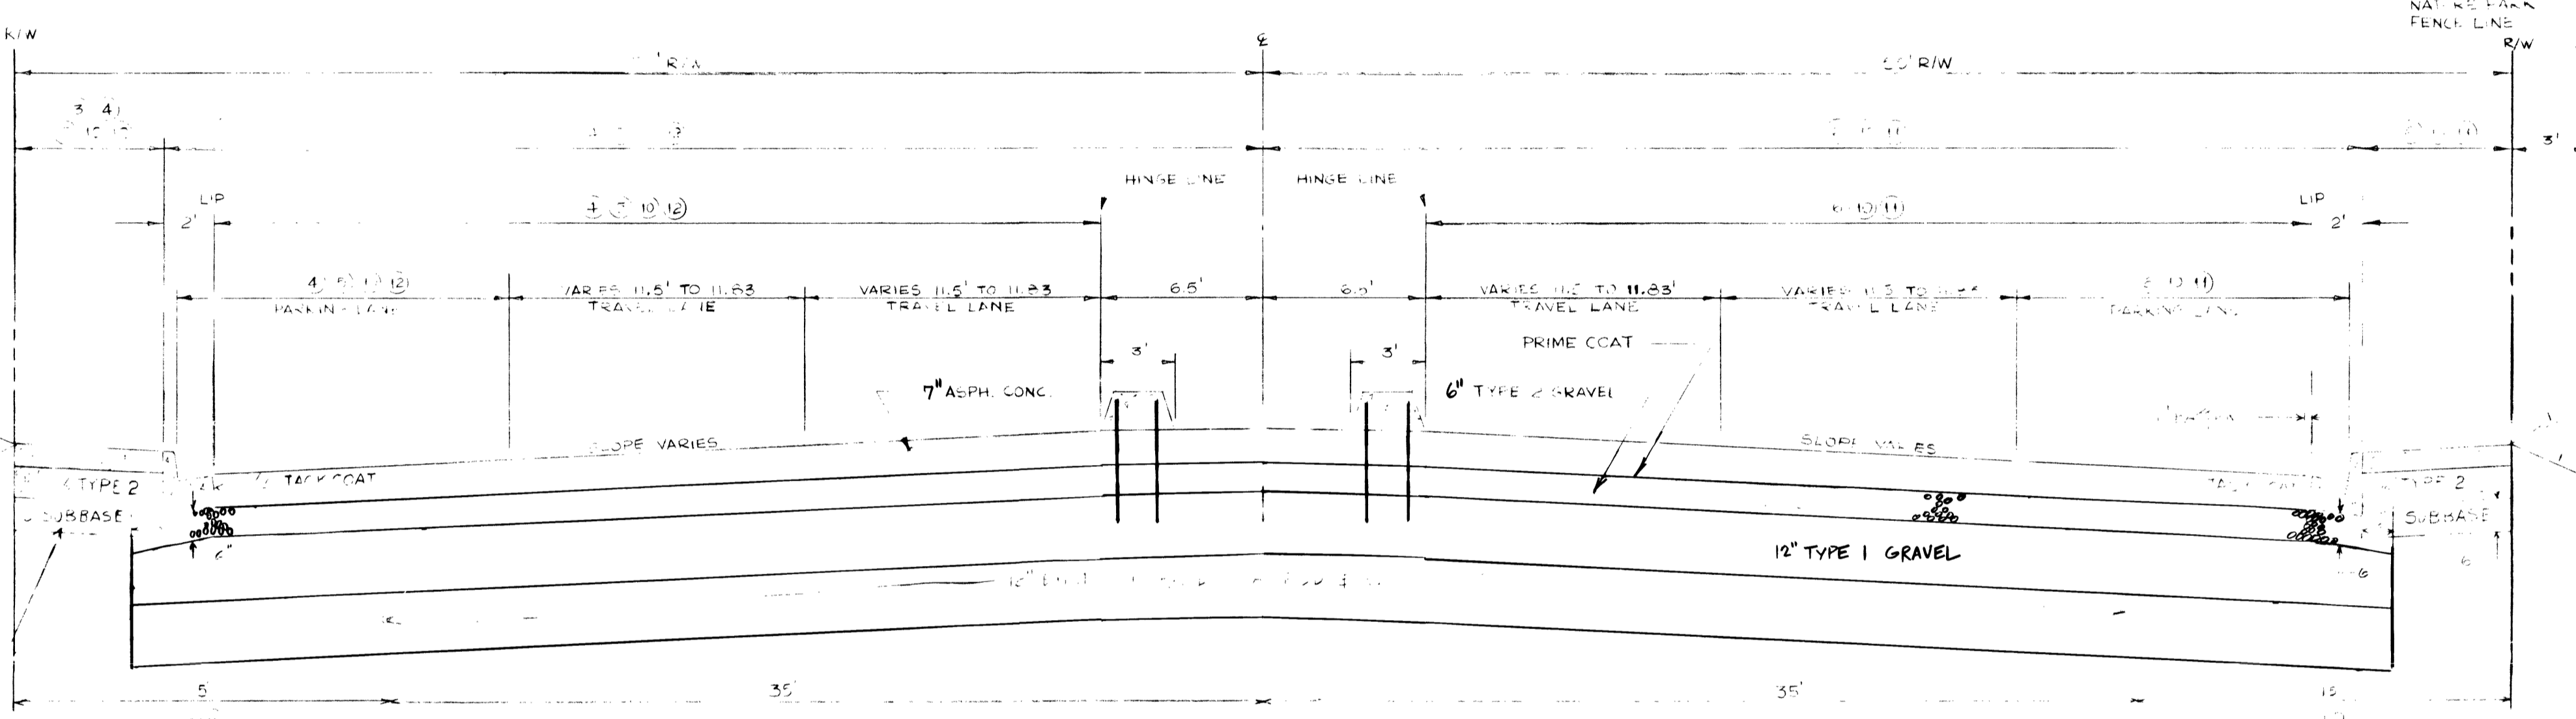


TYPICAL SECTION WITH S/D
NO SCALE

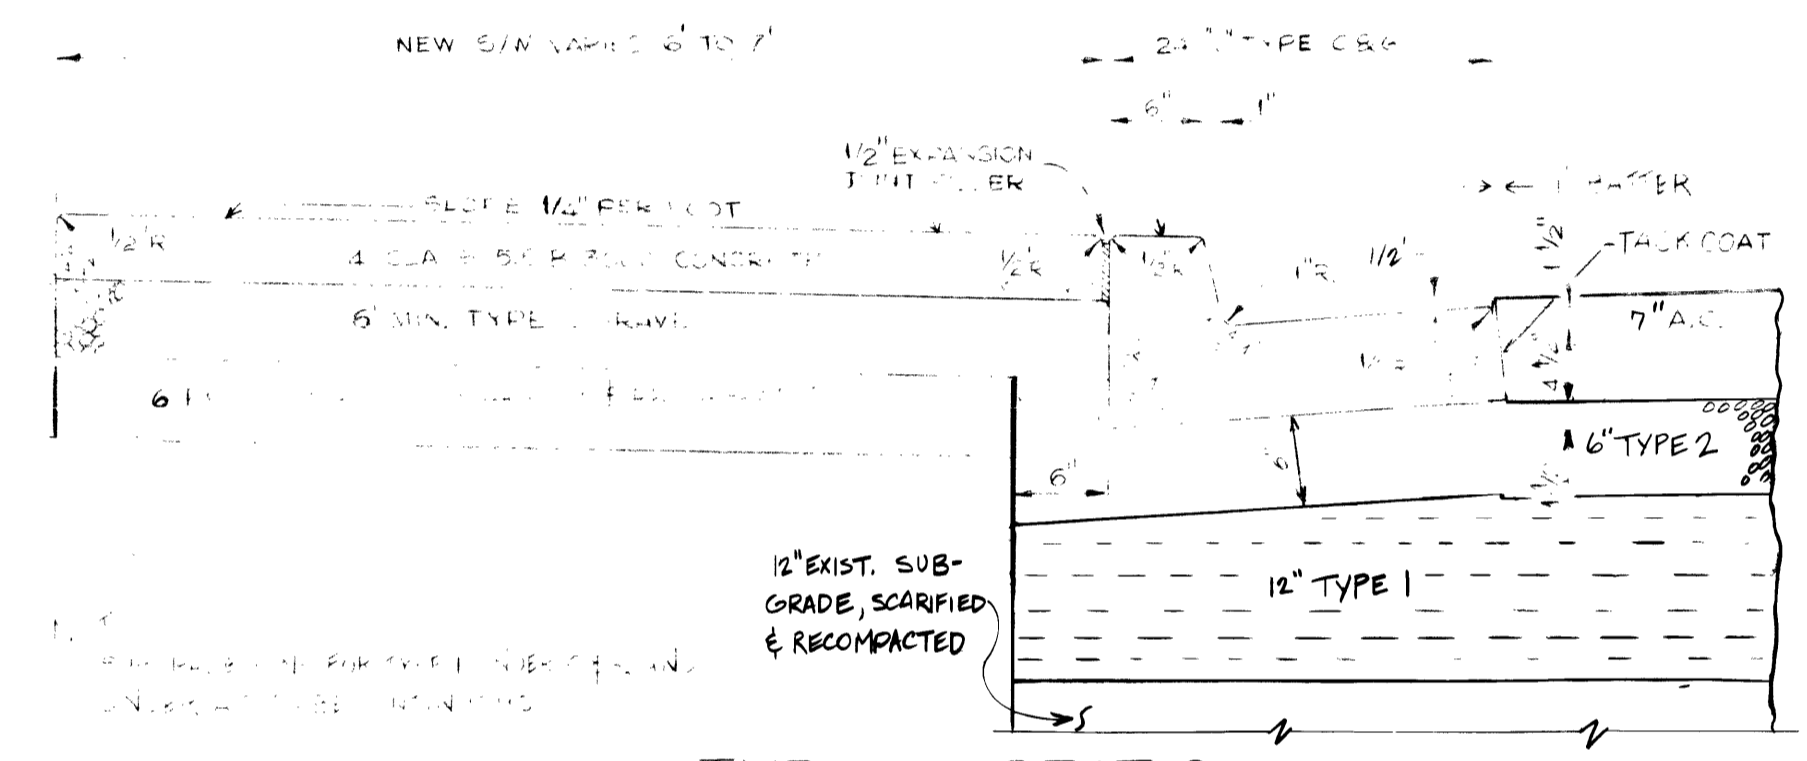


TYPICAL SECTION
CURE CURB AND SIDEWALK DETAIL
NO SCALE

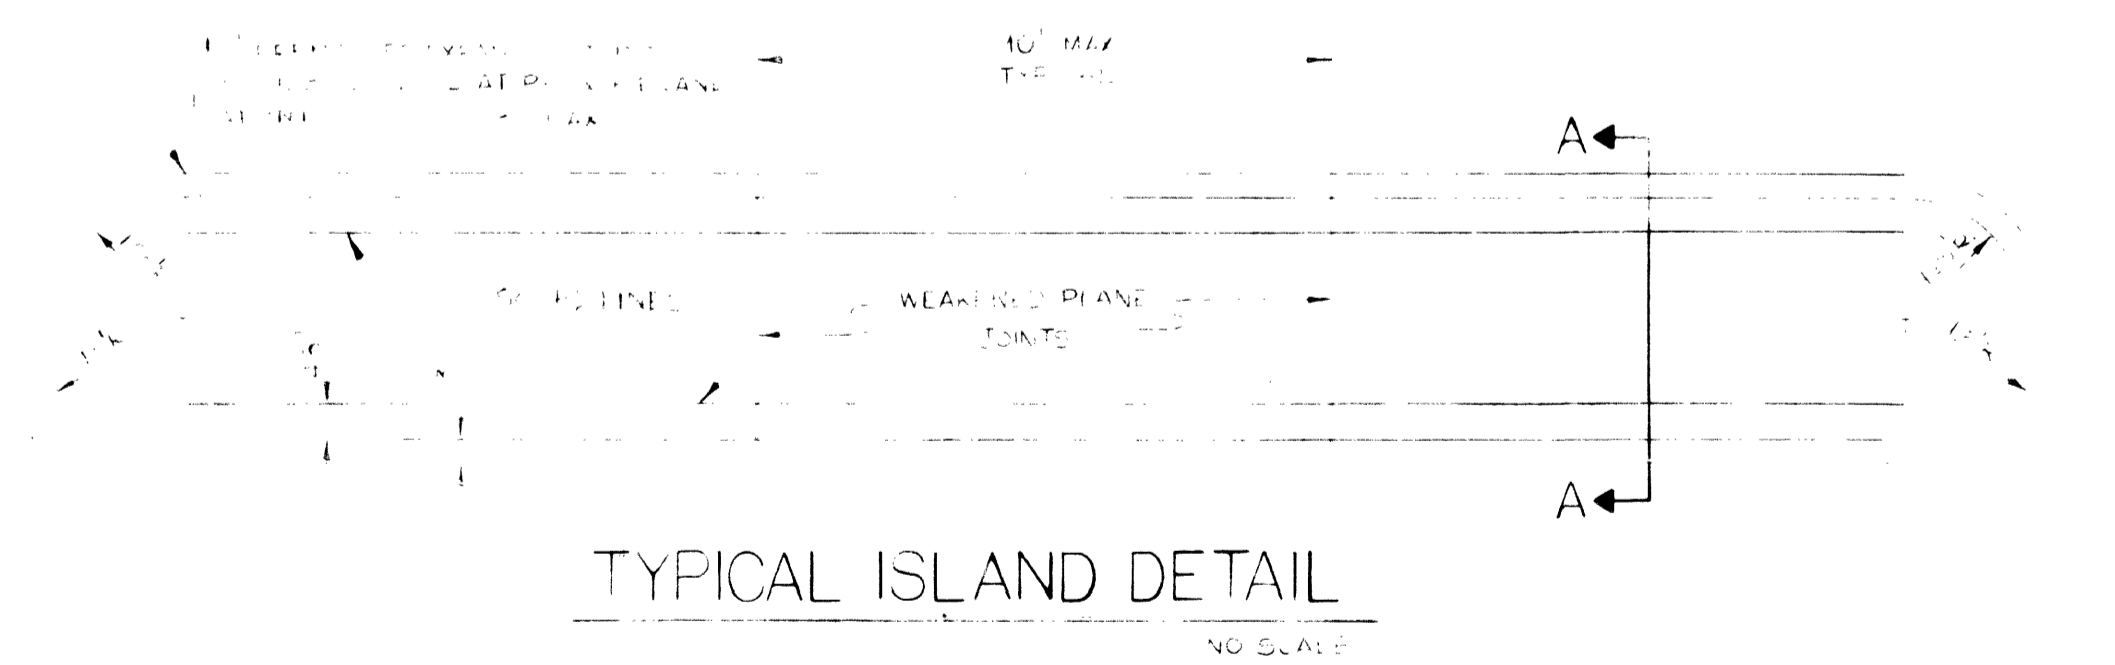


TYPICAL ISLAND DETAIL
NO SCALE

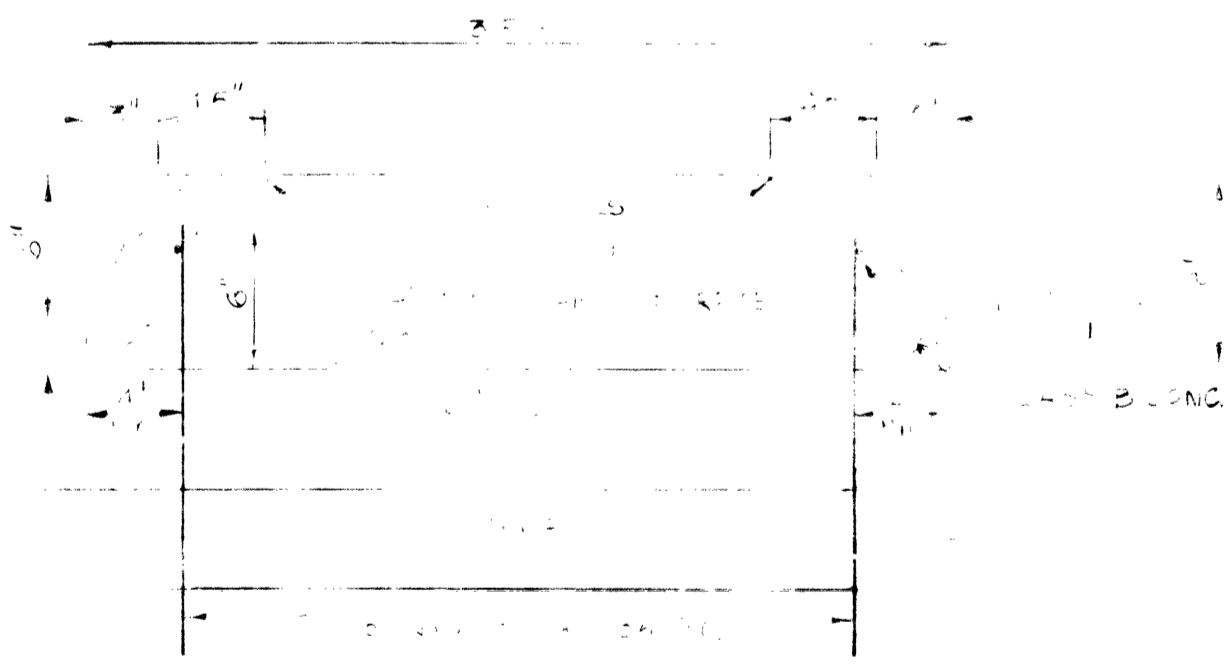


SECTION

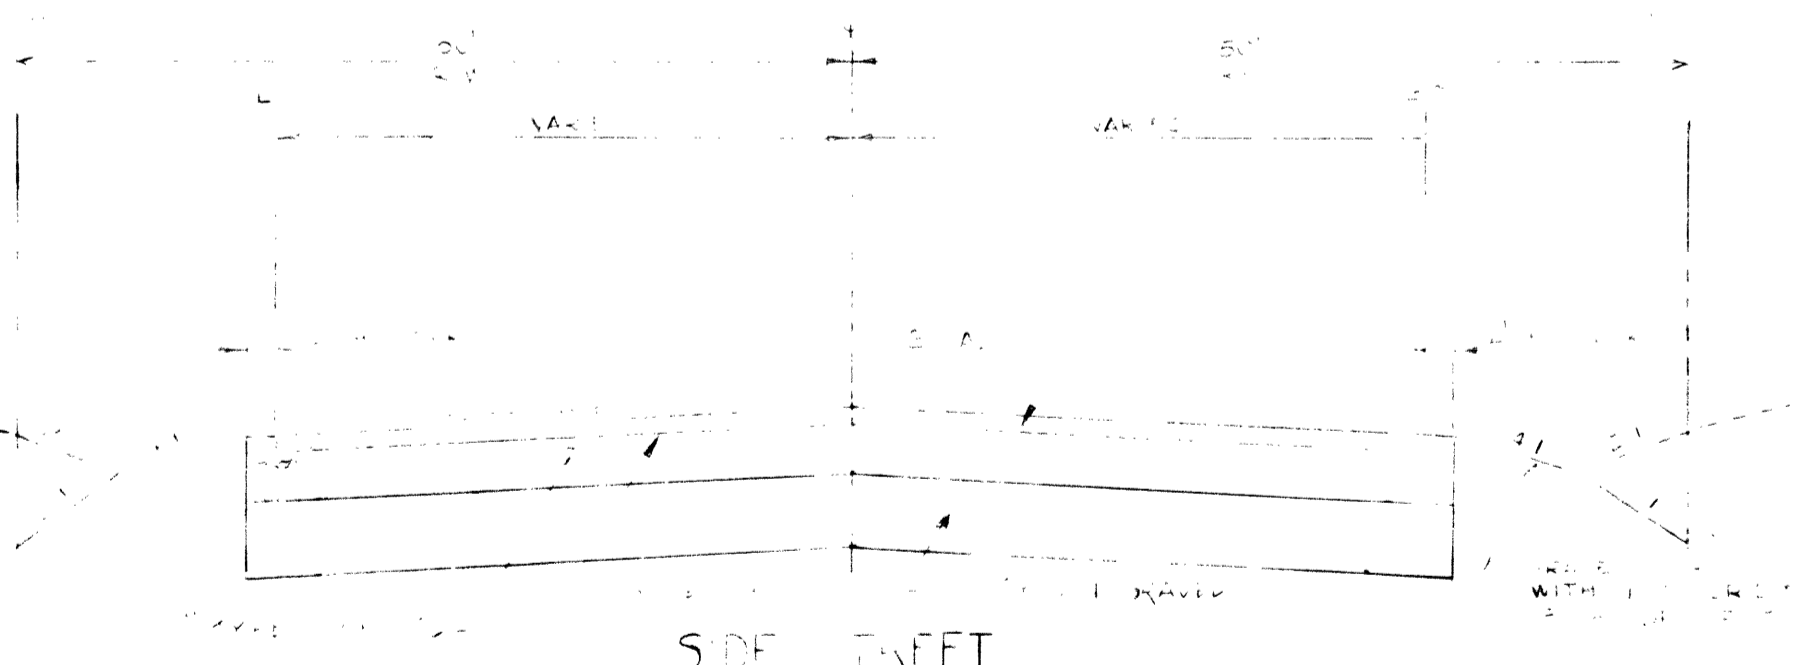

SIDE STREET
TYPICAL SECTION
TEMPORARY PAVEMENT
NO SCALE

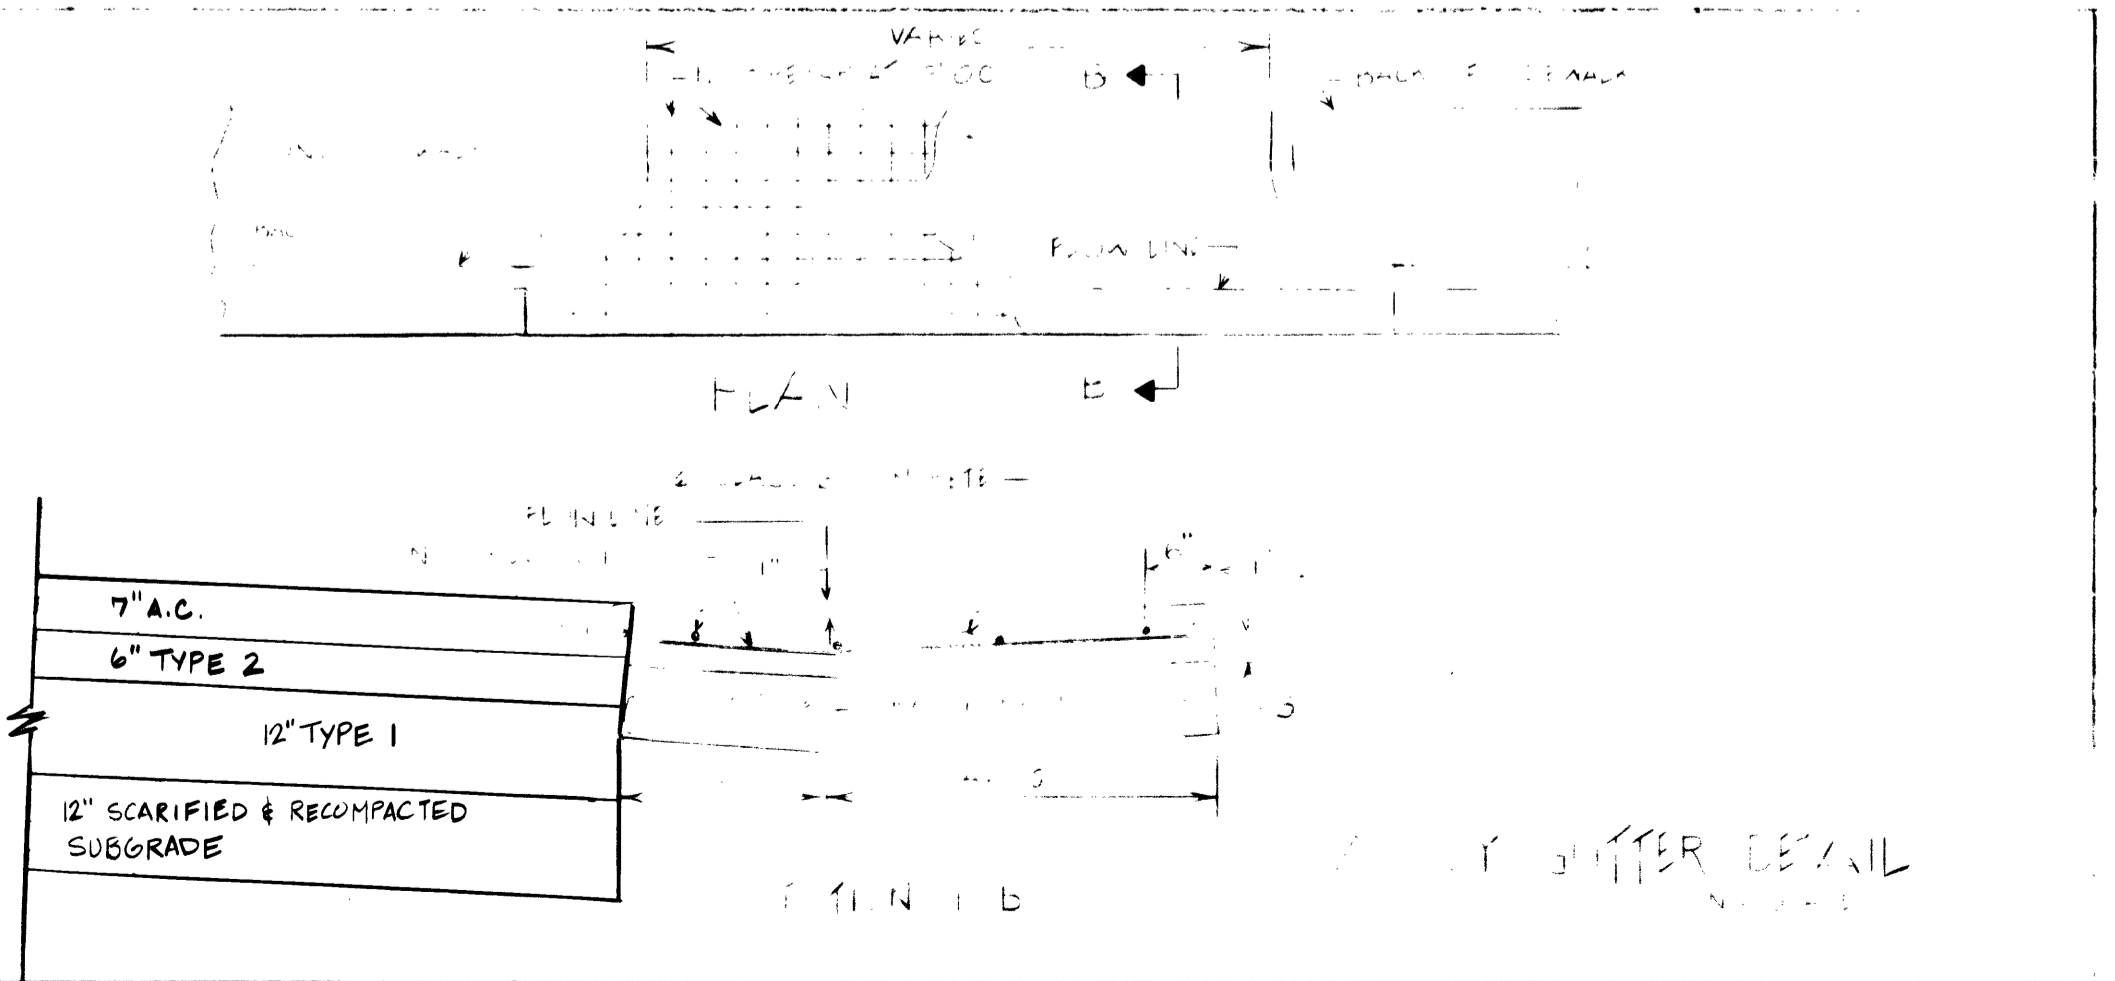

CURB & GUTTER DETAIL

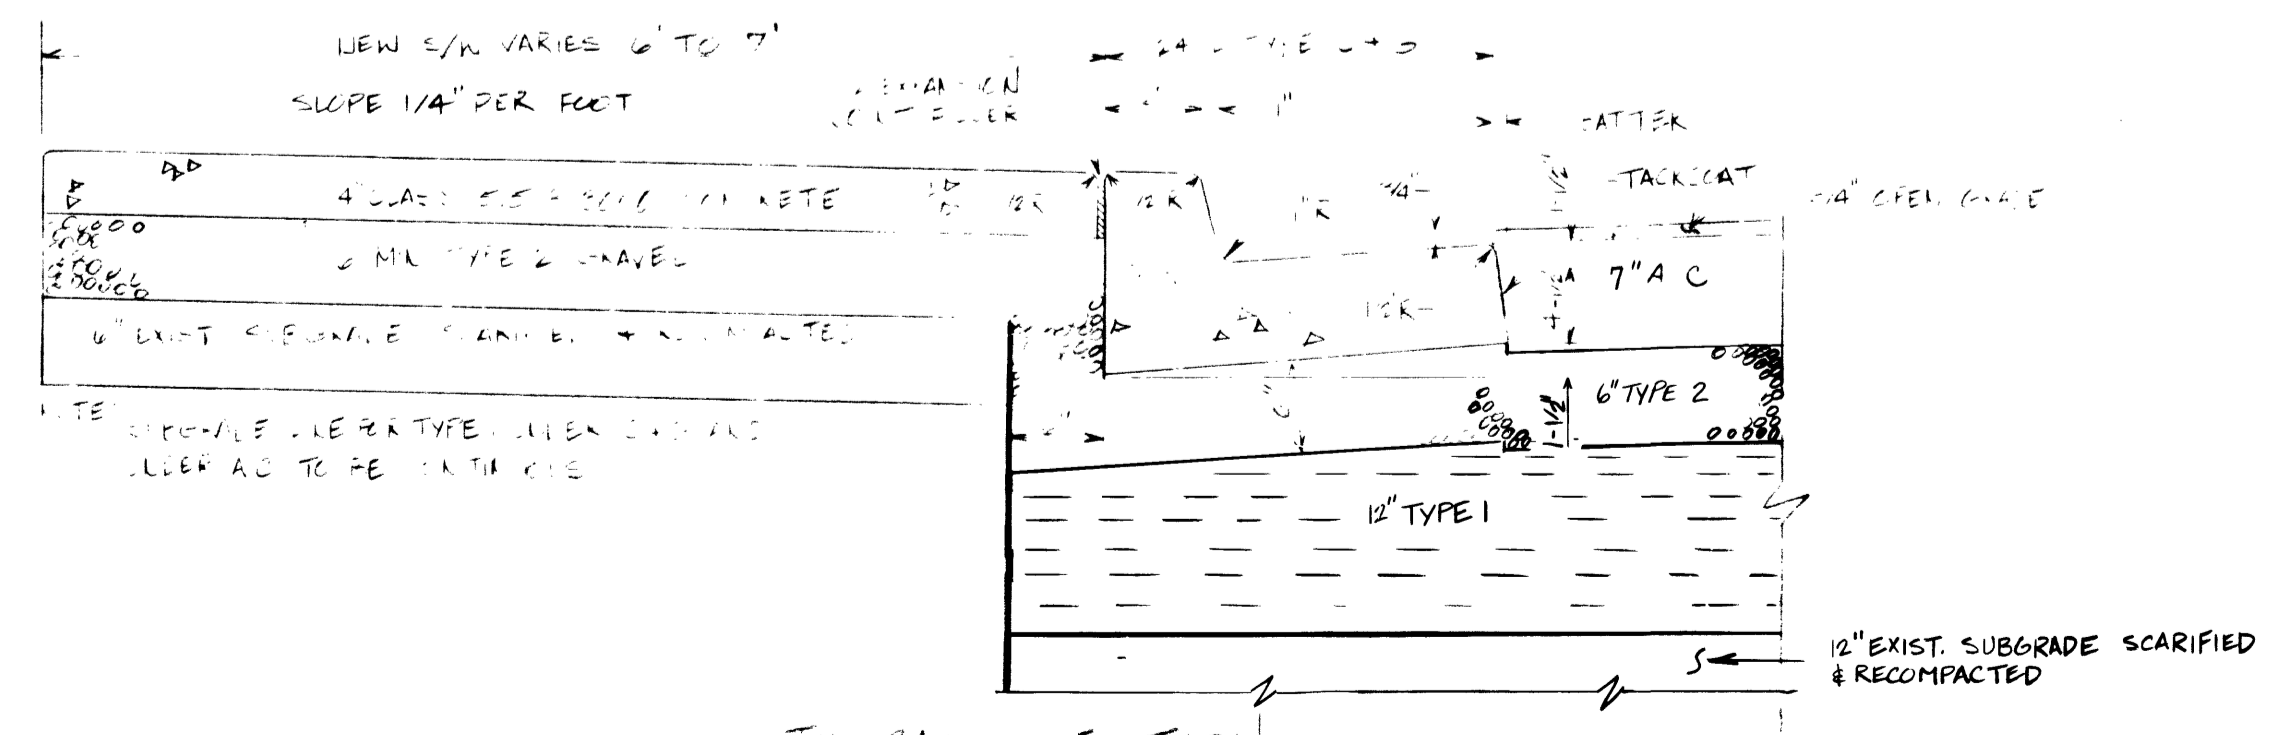

TYPICAL SECTION
CURB & GUTTER DETAIL WITH 1/4\"/>

Department of Public Services

Engineering Design Division

TYPICAL SECTIONS AND DETAILS

Scale (ft) AS SHOWN

Scale (ft) W.U. 2/118

Fid. bk. no. 78-4-X

Date

Design by C. KREHNOV

Drawn by S. S. NEATH

BUJANZA R AND
TASTANTAVE
ALTERNATE BID GROUP IB

City of Las Vegas

Drawing no. 107-V849A

34

57

Revisions

Date

346X