

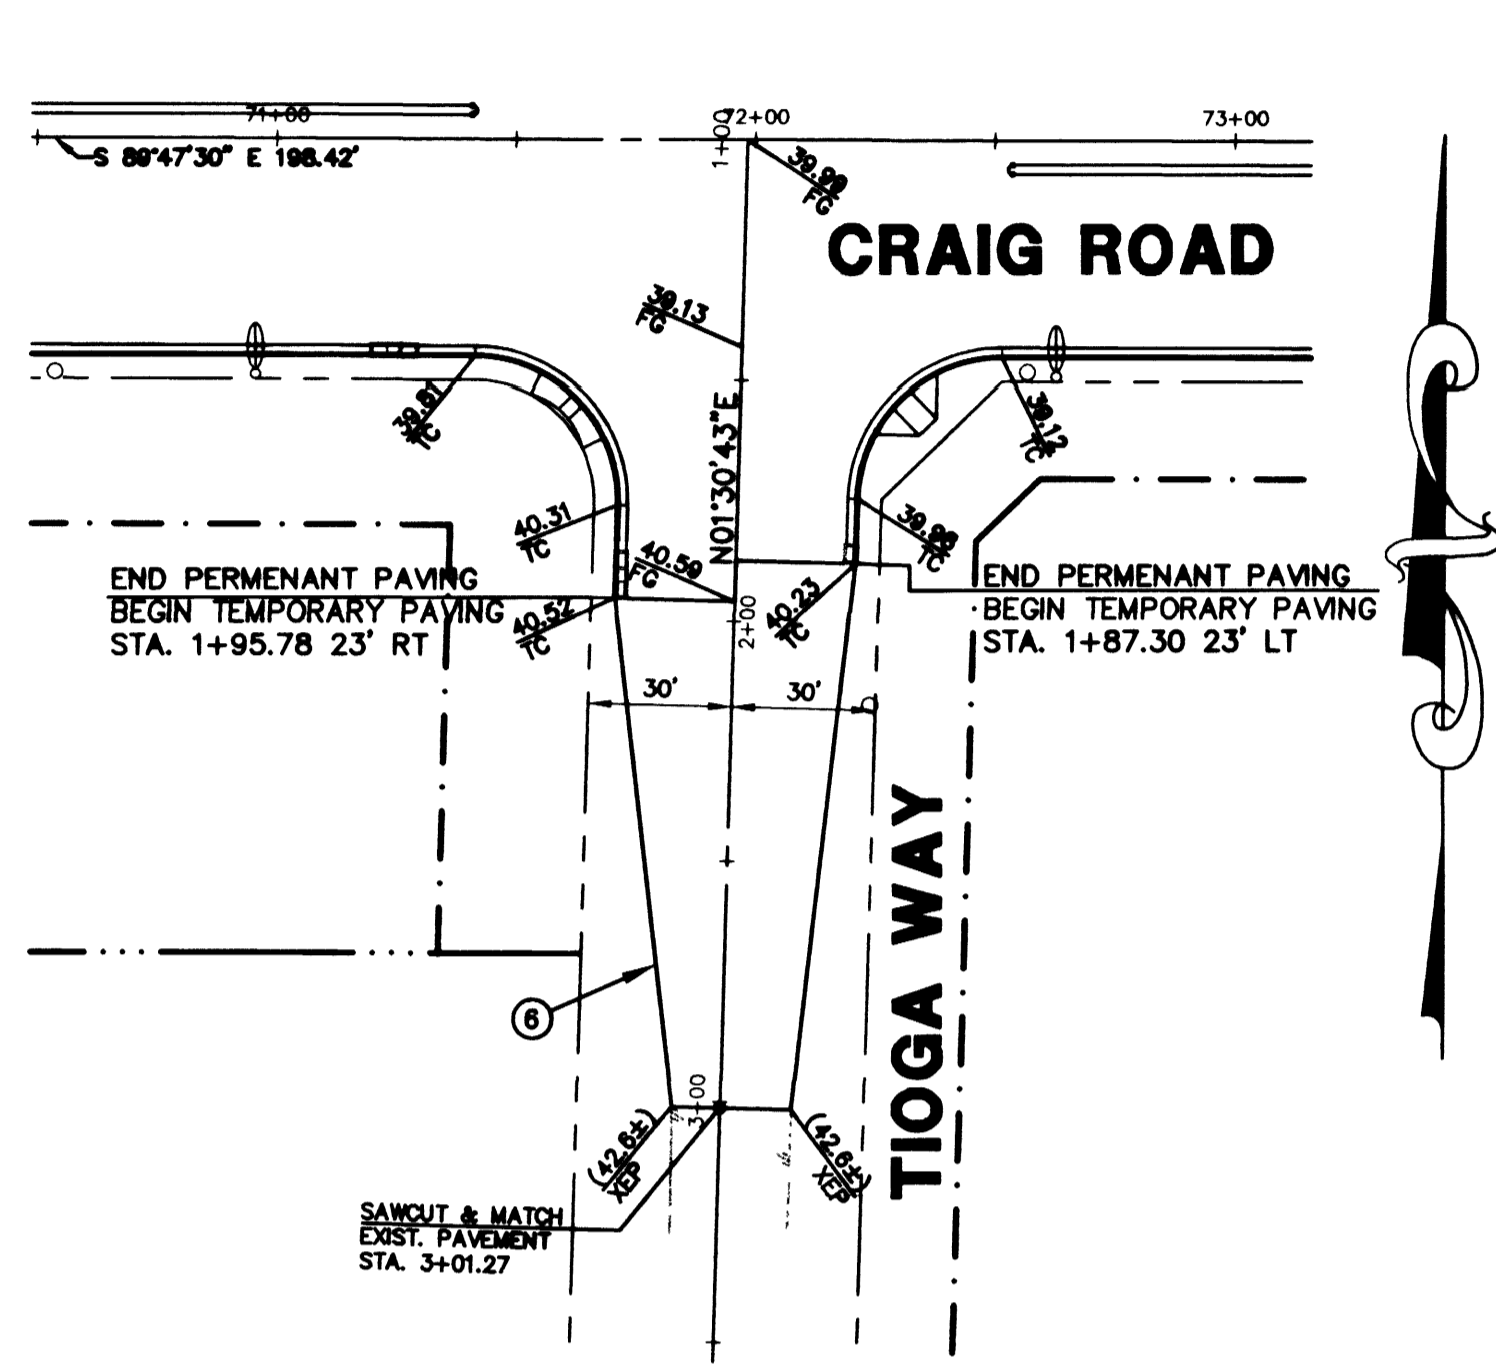


CONSTRUCTION NOTE


⑧ CONSTRUCT PAVEMENT SECTION 6 SHEET TSS-1

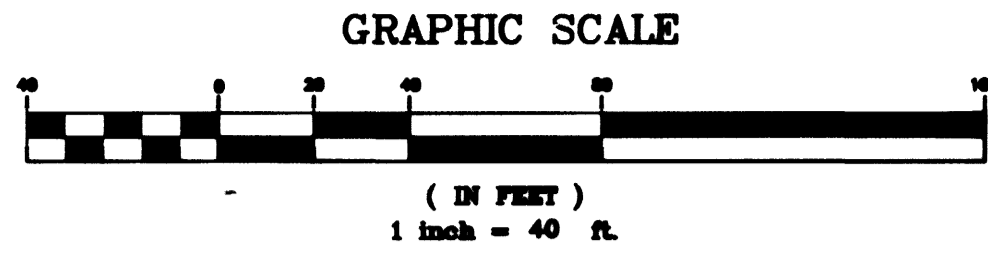




TRANSITION 1

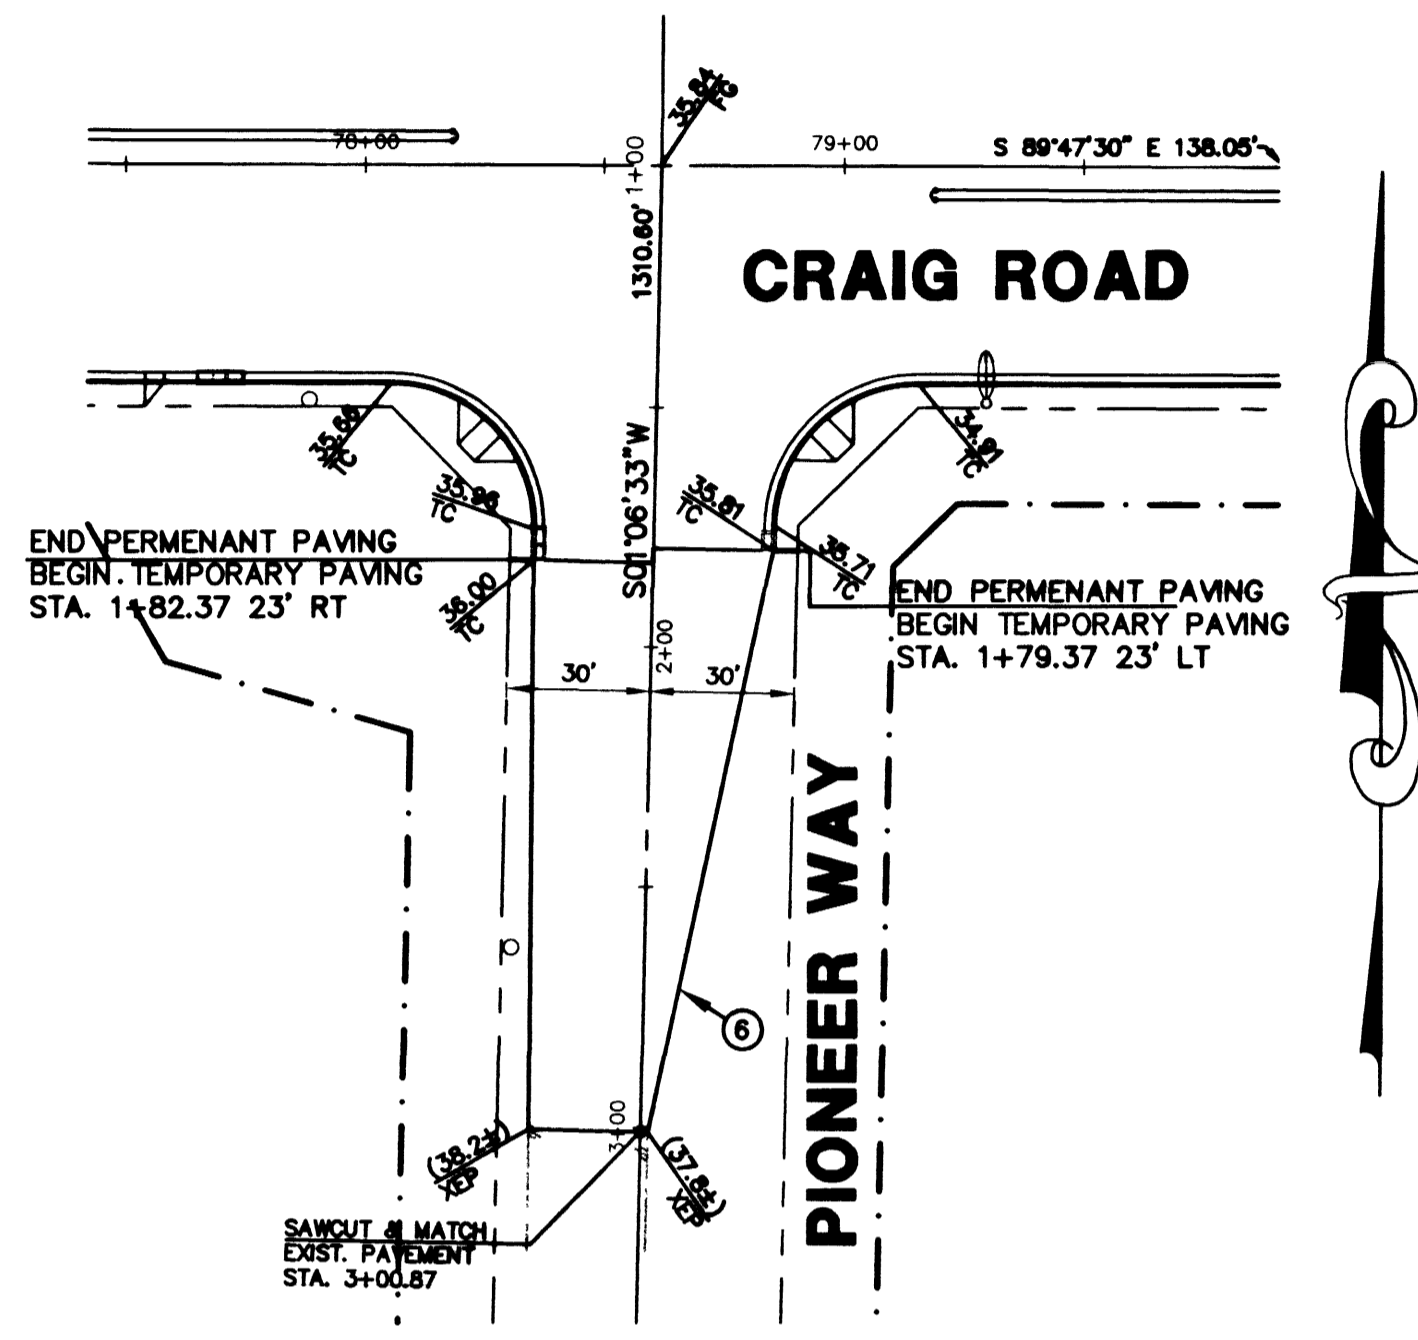

TRANSITION 2

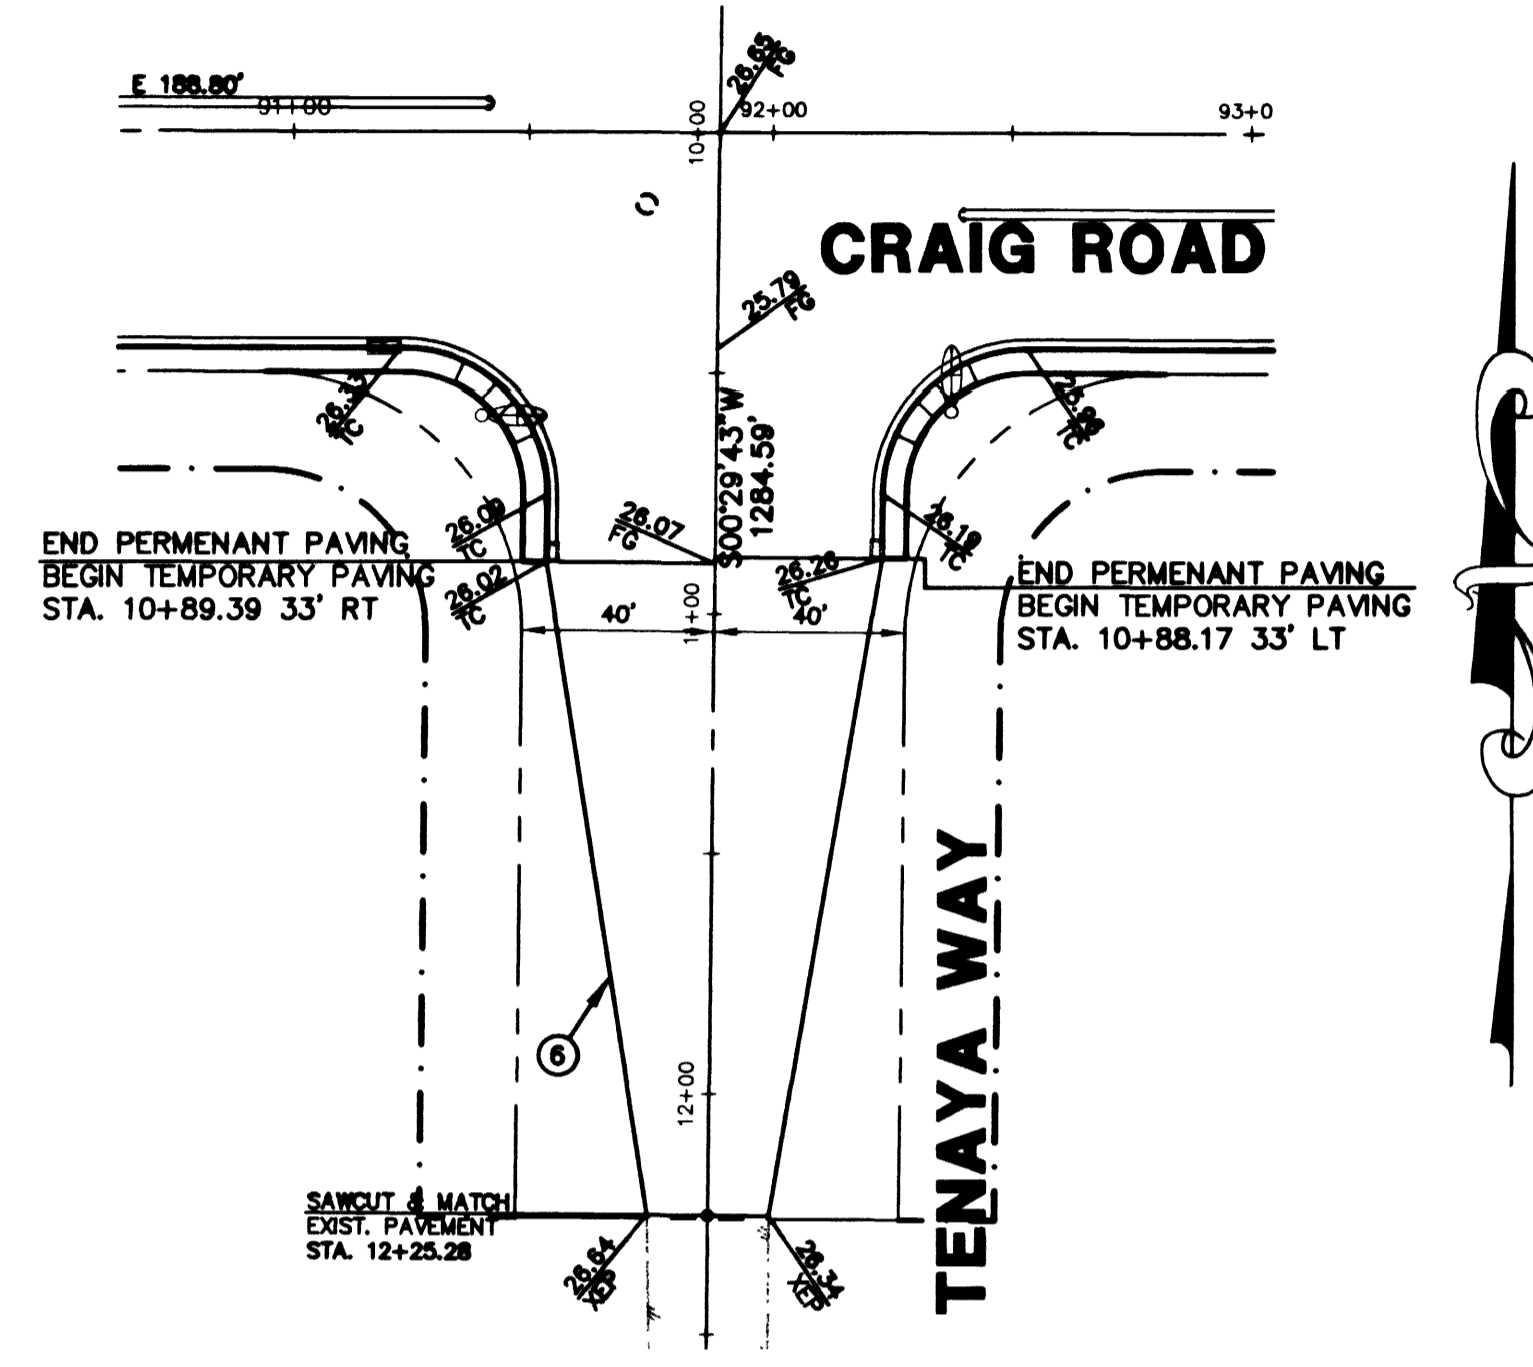

TRANSITION 3

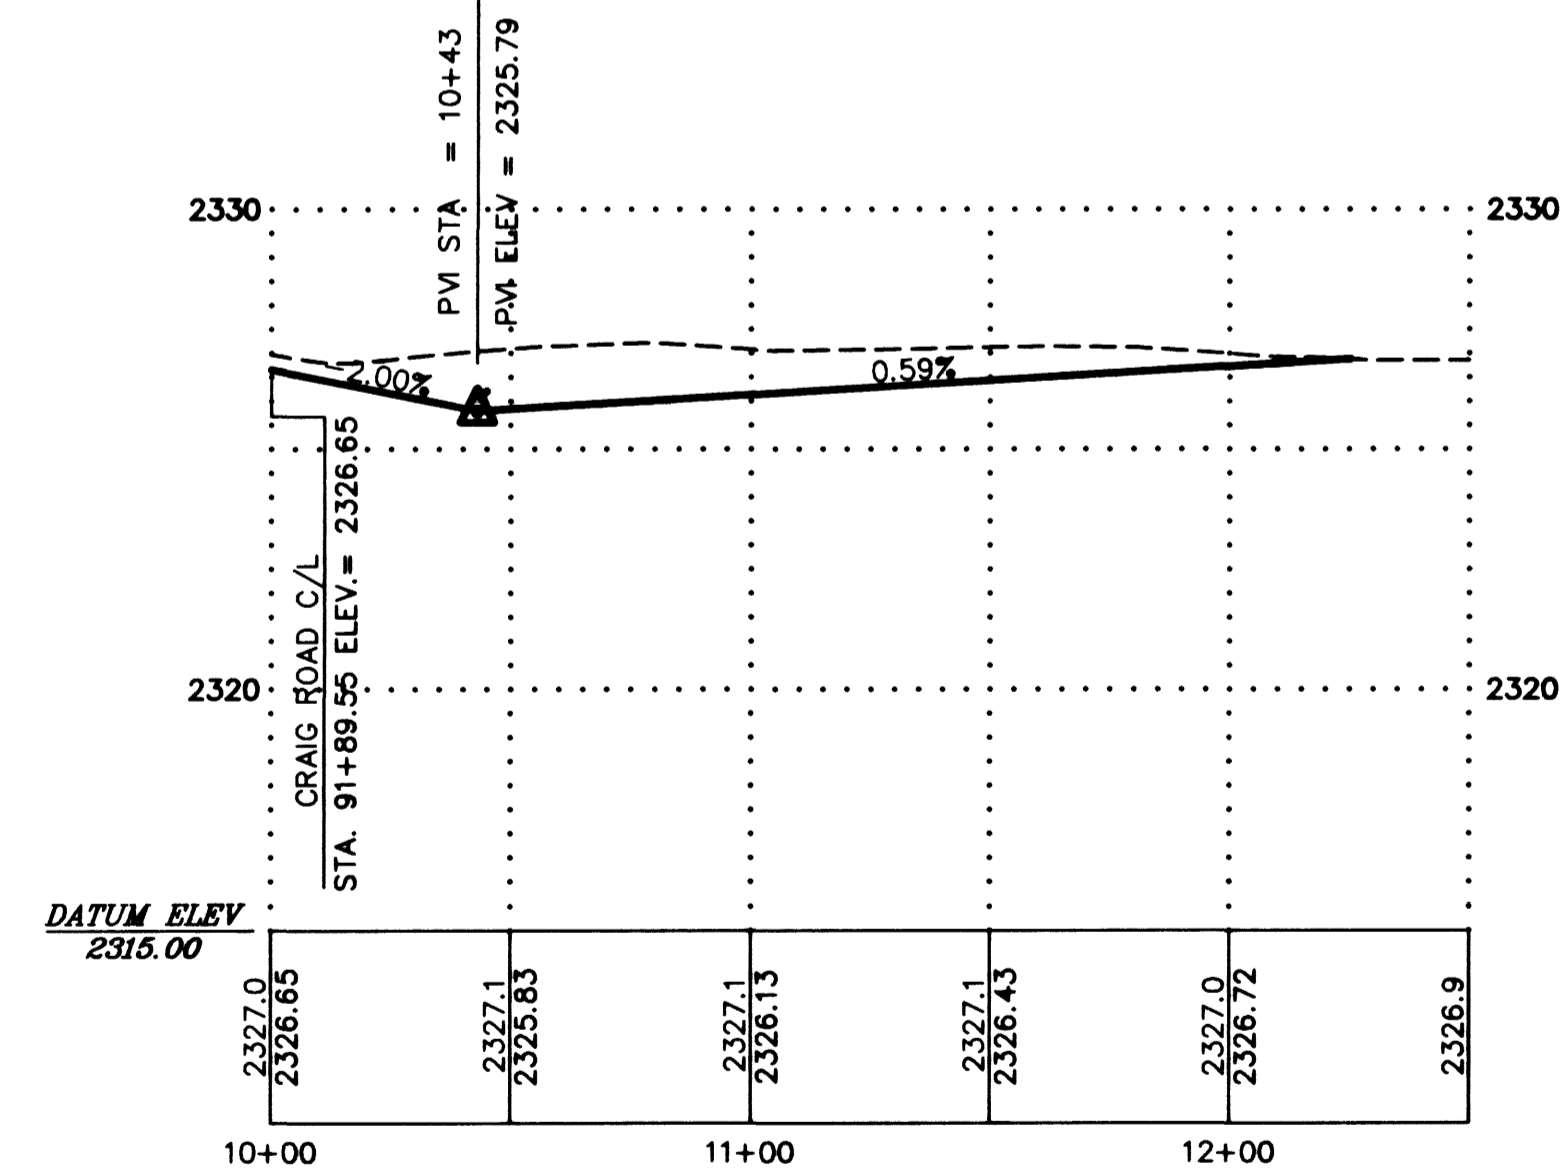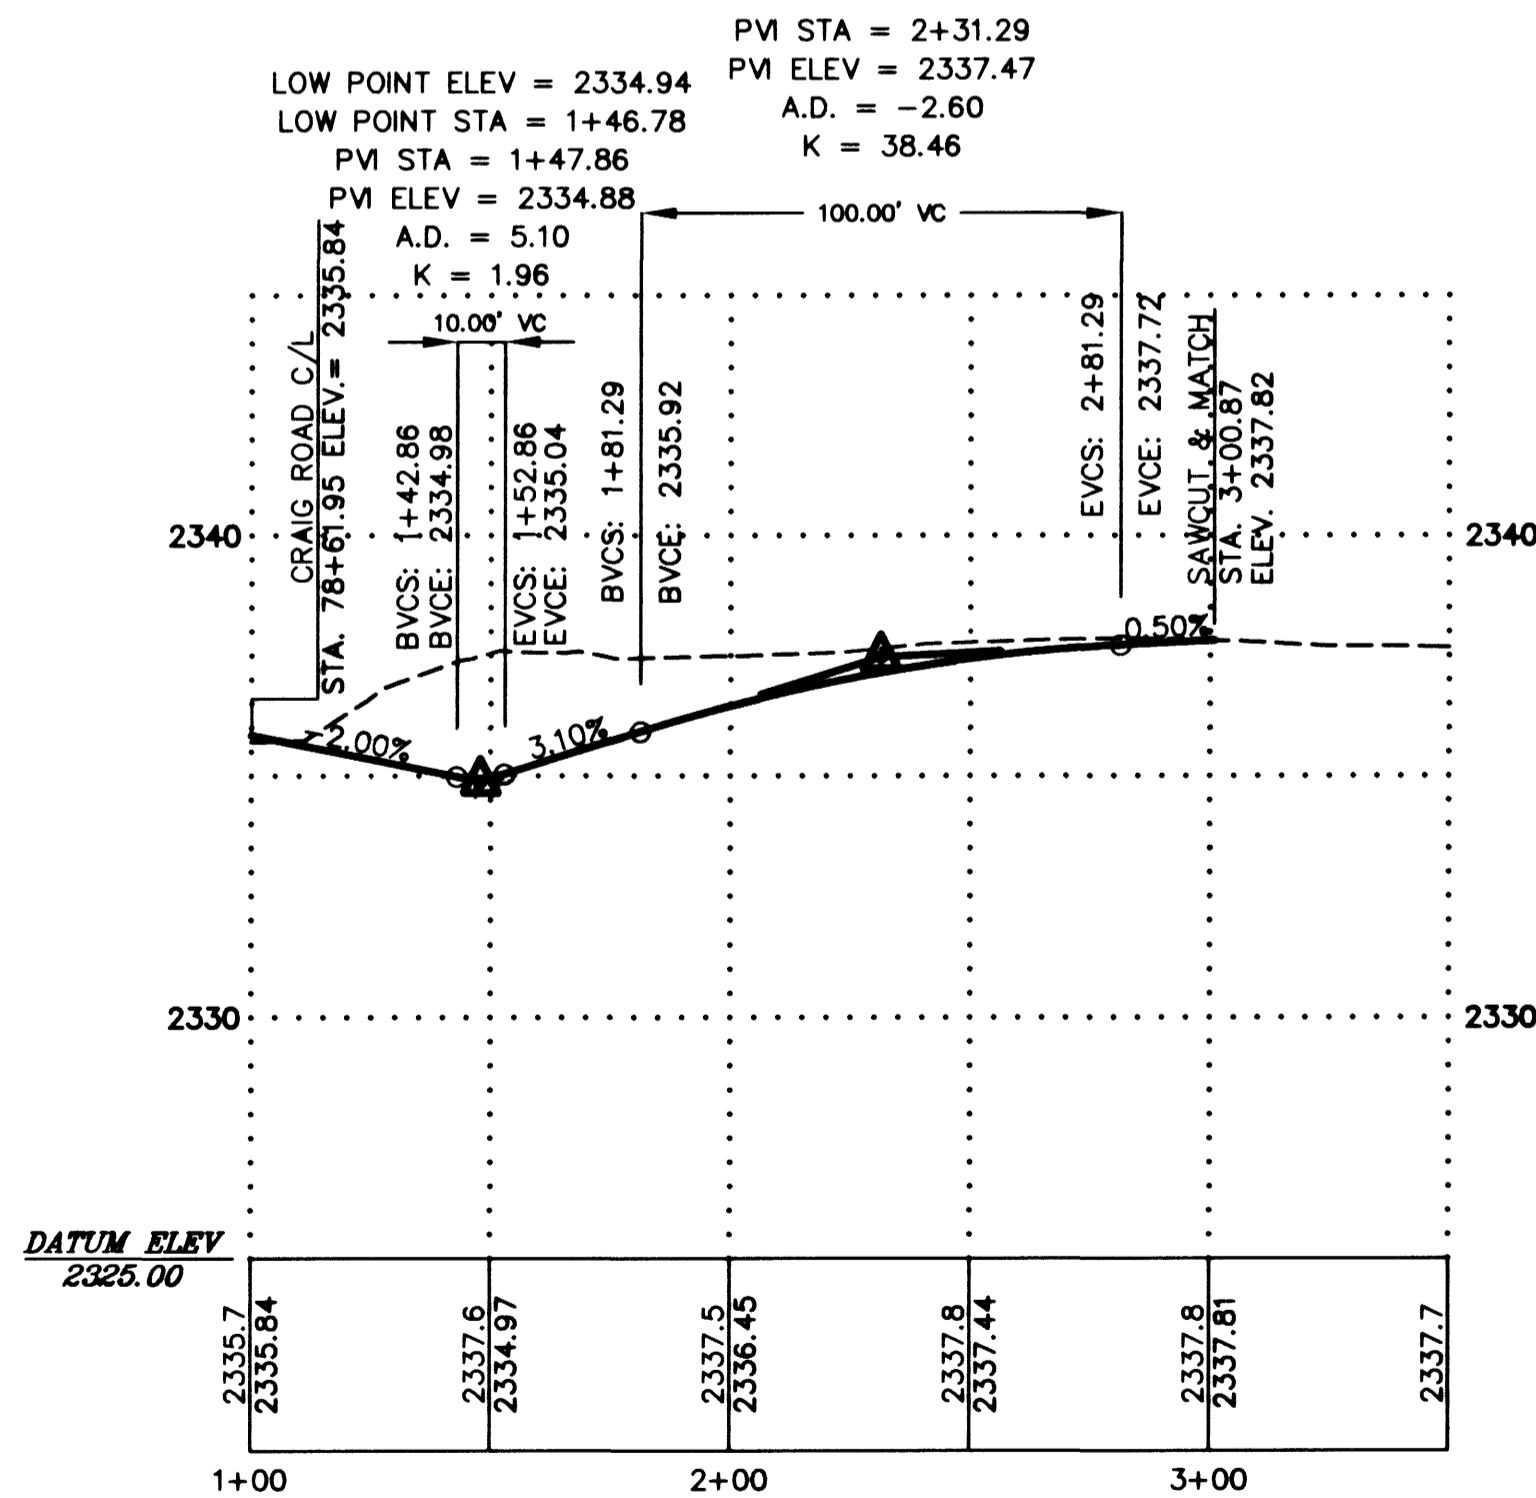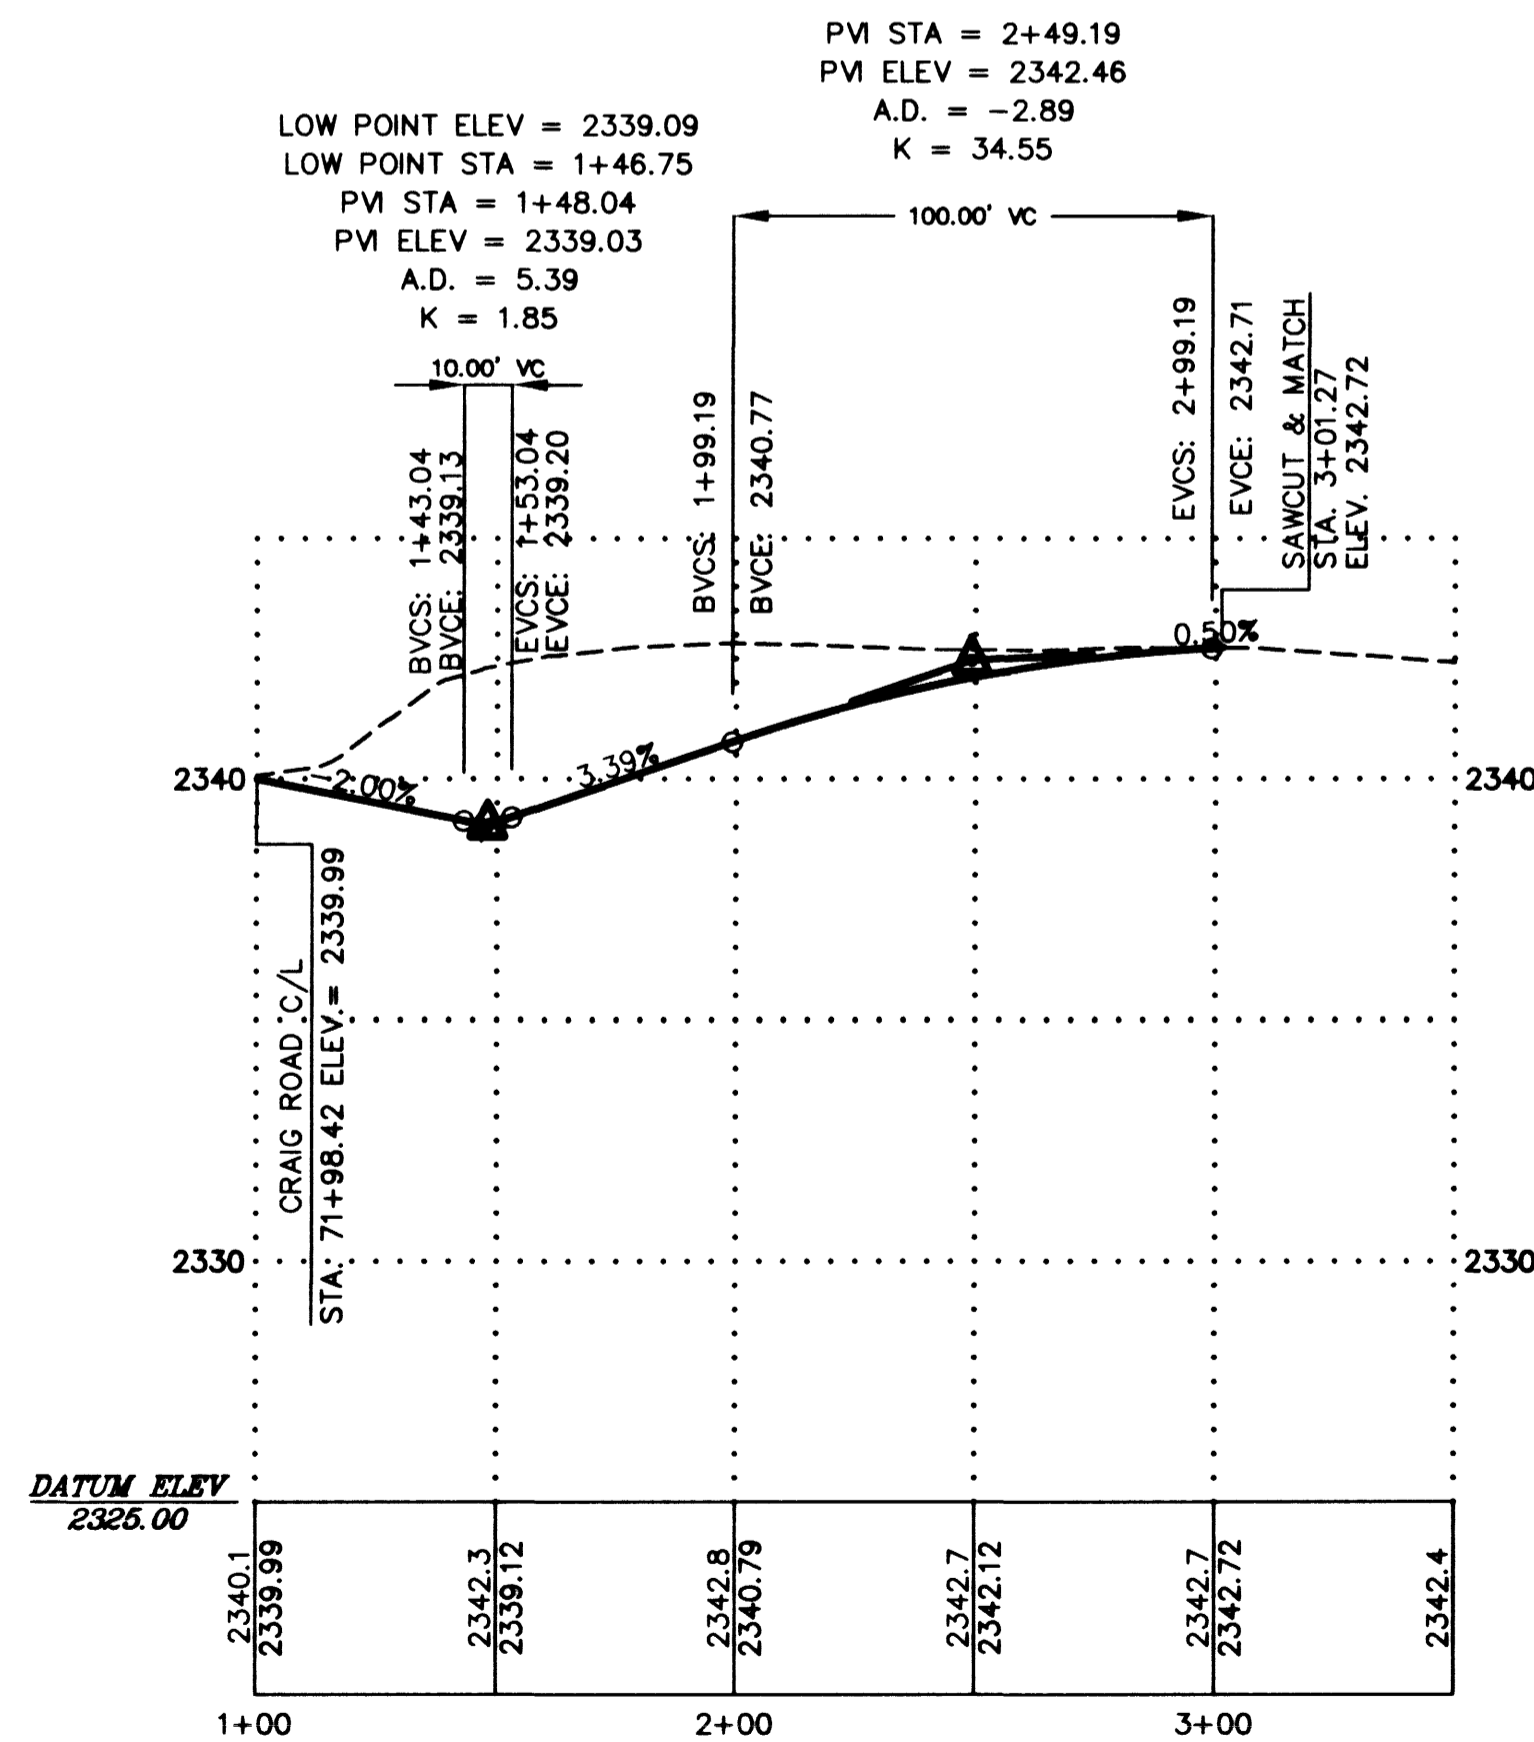

24360

CITY OF LAS VEGAS

URS Greiner
2785 EAST DESERT INN ROAD
LAS VEGAS, NEVADA 89121
(702)-796-7775 FAX (702)-796-1803

TRANSITION DETAILS

CRAIG ROAD
IMPROVEMENTS
BID NO. 00.1730.23


SHEET

DRAWN BY: DMS/ARA 7/20/98

DESIGNED BY: DMS/ARA 7/20/98

CHECKED BY: DM 7/20/98

PROJECT NO: 44300 SCALE: 1" = 40' HOR. VERT. NONE

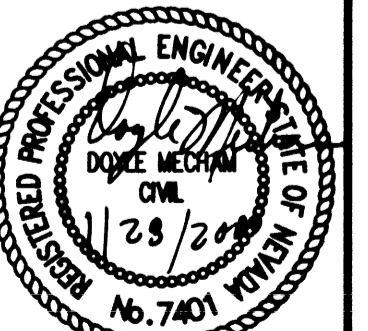

SHEET G-2
51 OF 55 SHEETS

DRAWING NO. 107-V3048

Call before you Overhead

1-702-593-6888

1-800-227-2600

Call before you Dig.