


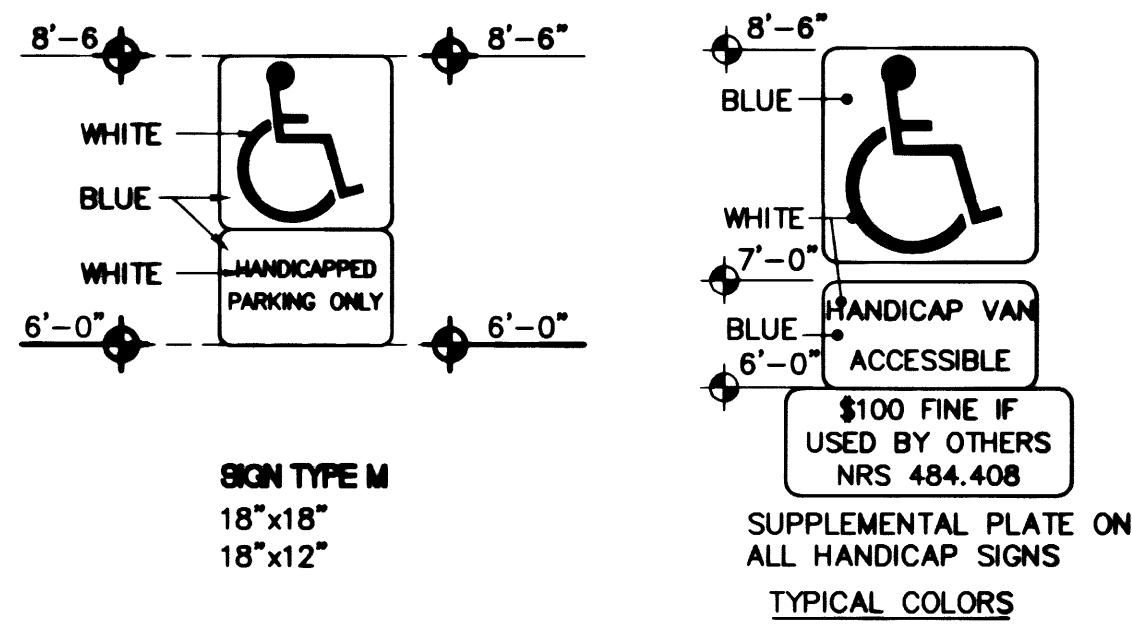


- NOTES:
- FABRICATE SIGN PANELS OF 16ga THICK ALUMINUM
 - TEXT TO BE HELVETICA MEDIUM, UPPER AND LOWER CASE.
 - POST MOUNT: USE NON-CORROSIVE 3/8" MACHINE BOLTS W/WASHER, 2 PER SIGN

TRAFFIC SIGNS

NO SCALE


1

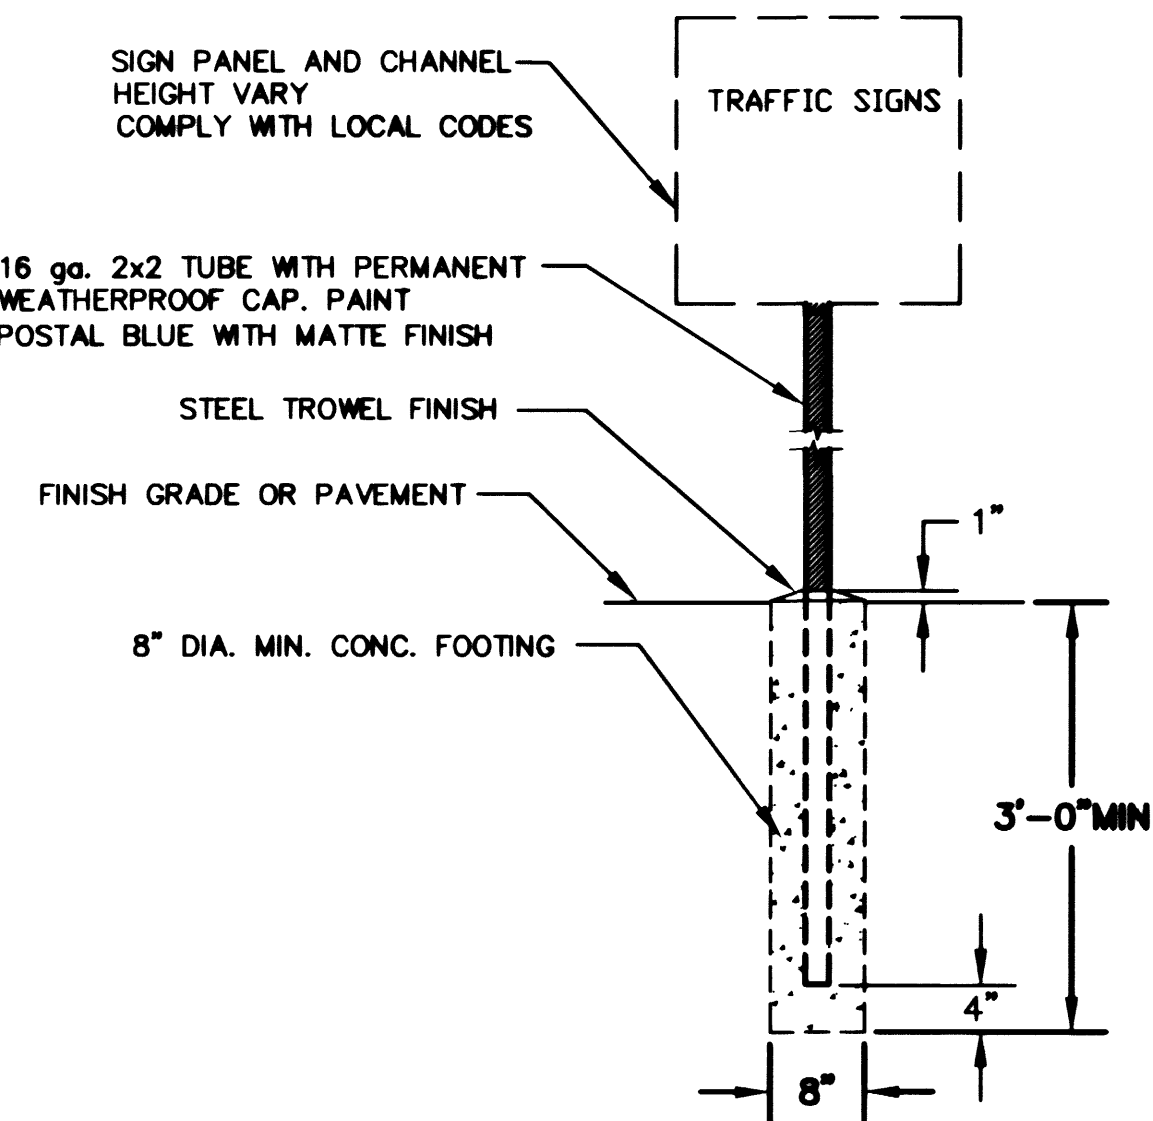

TRAFFIC SIGN POST

NO SCALE

2

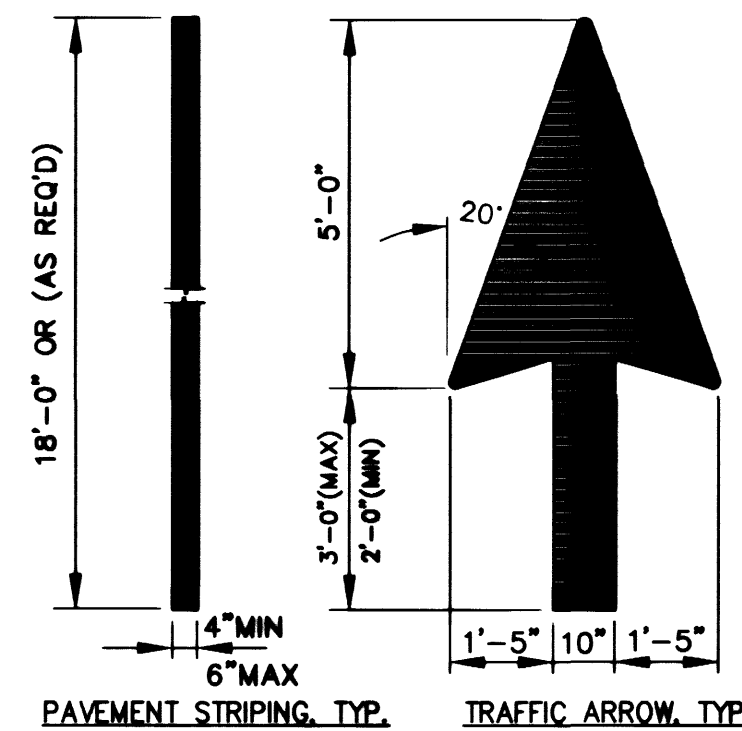


- NOTE:
- USE NON-REFLECTIVE WHITE PAINT, TYP. BUT USE YELLOW PAINT ON CONCRETE OR OTHER PAINT DOES NOT PROVIDE SUFFICIENT CONTRAST.
 - USE COLD POLYMER FILM WHERE INDICATED

PAVEMENT MARKINGS

NO SCALE


3

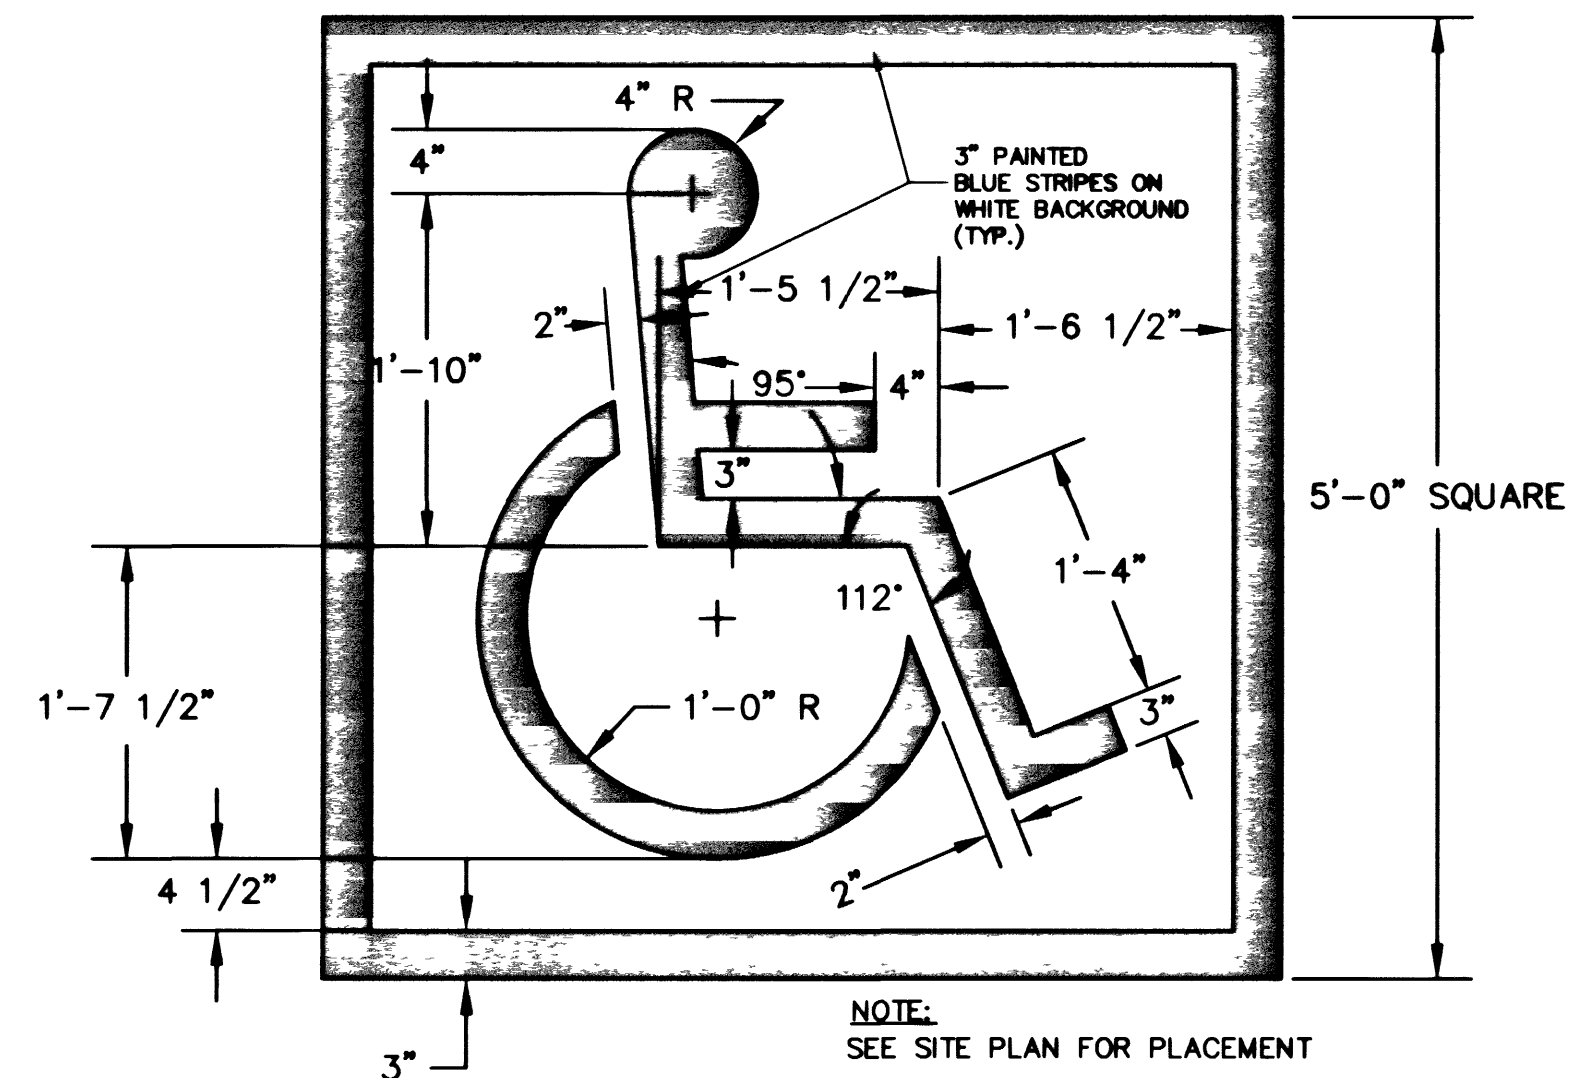

HANDICAP SYMBOL

NO SCALE


4

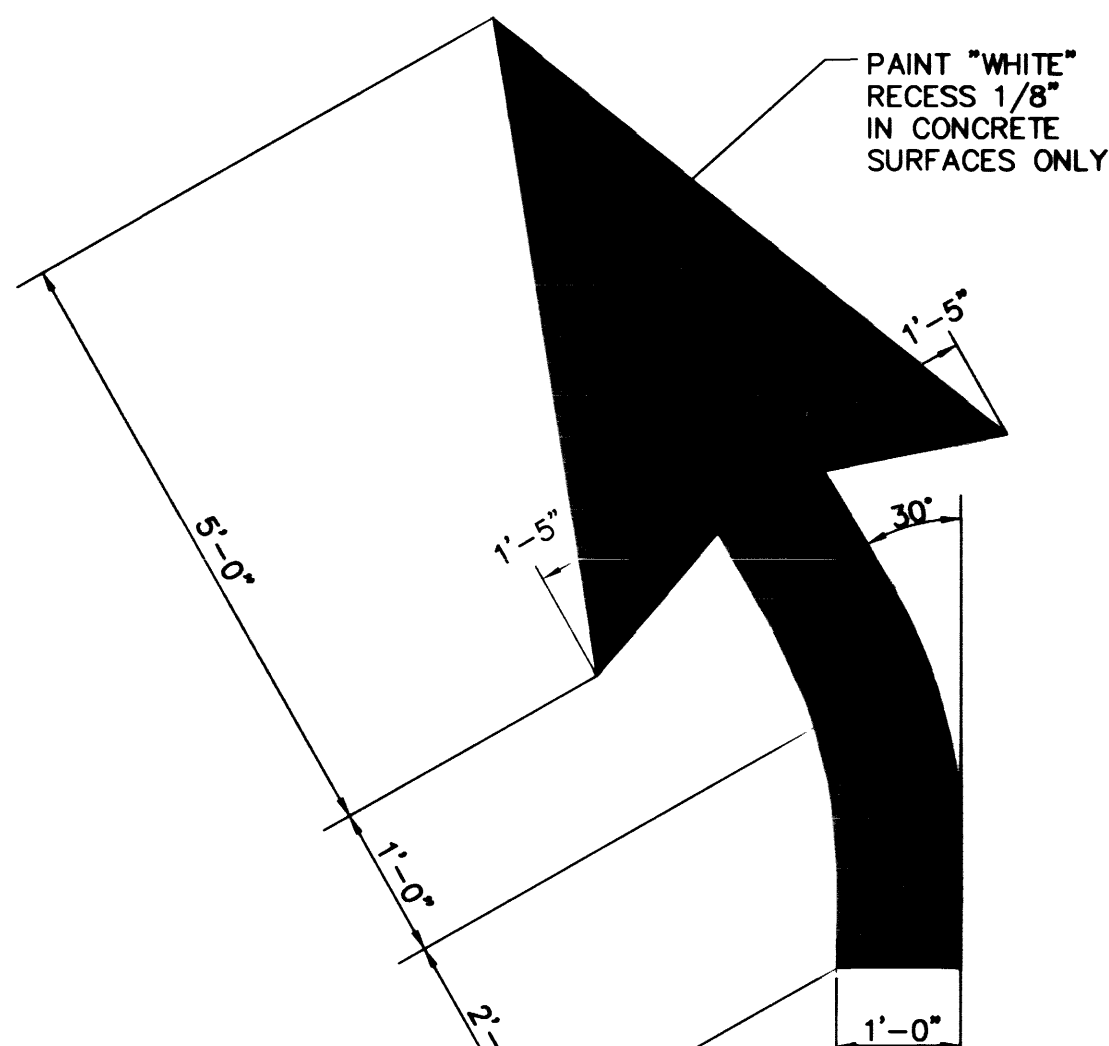

DIRECTION ARROW

NO SCALE


5

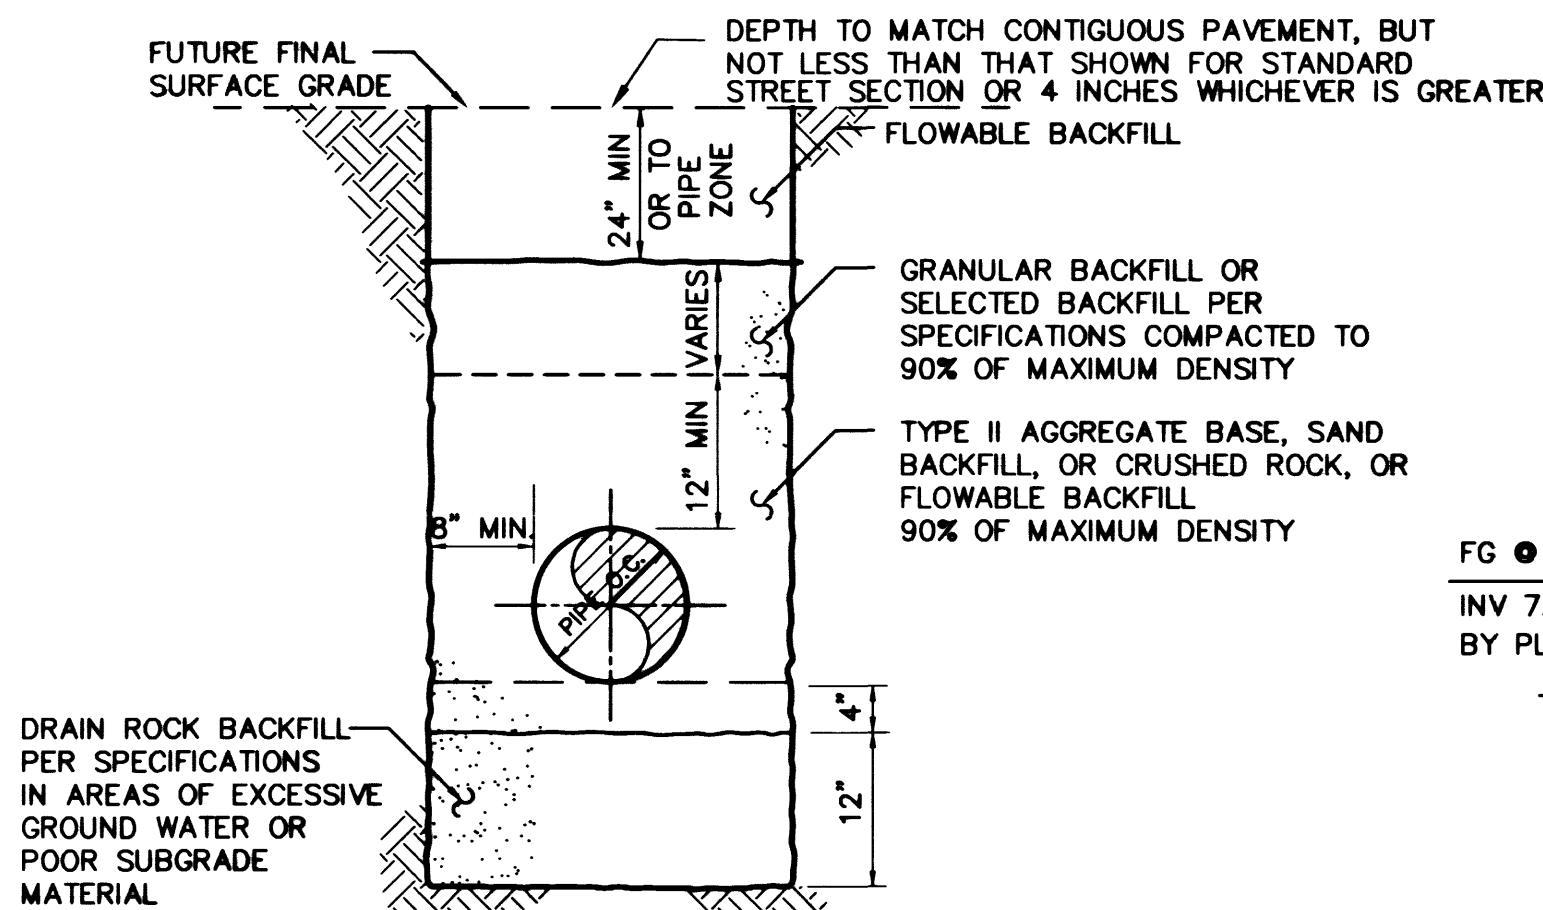

UTILITY LINE TRENCH SECTION

NO SCALE


6

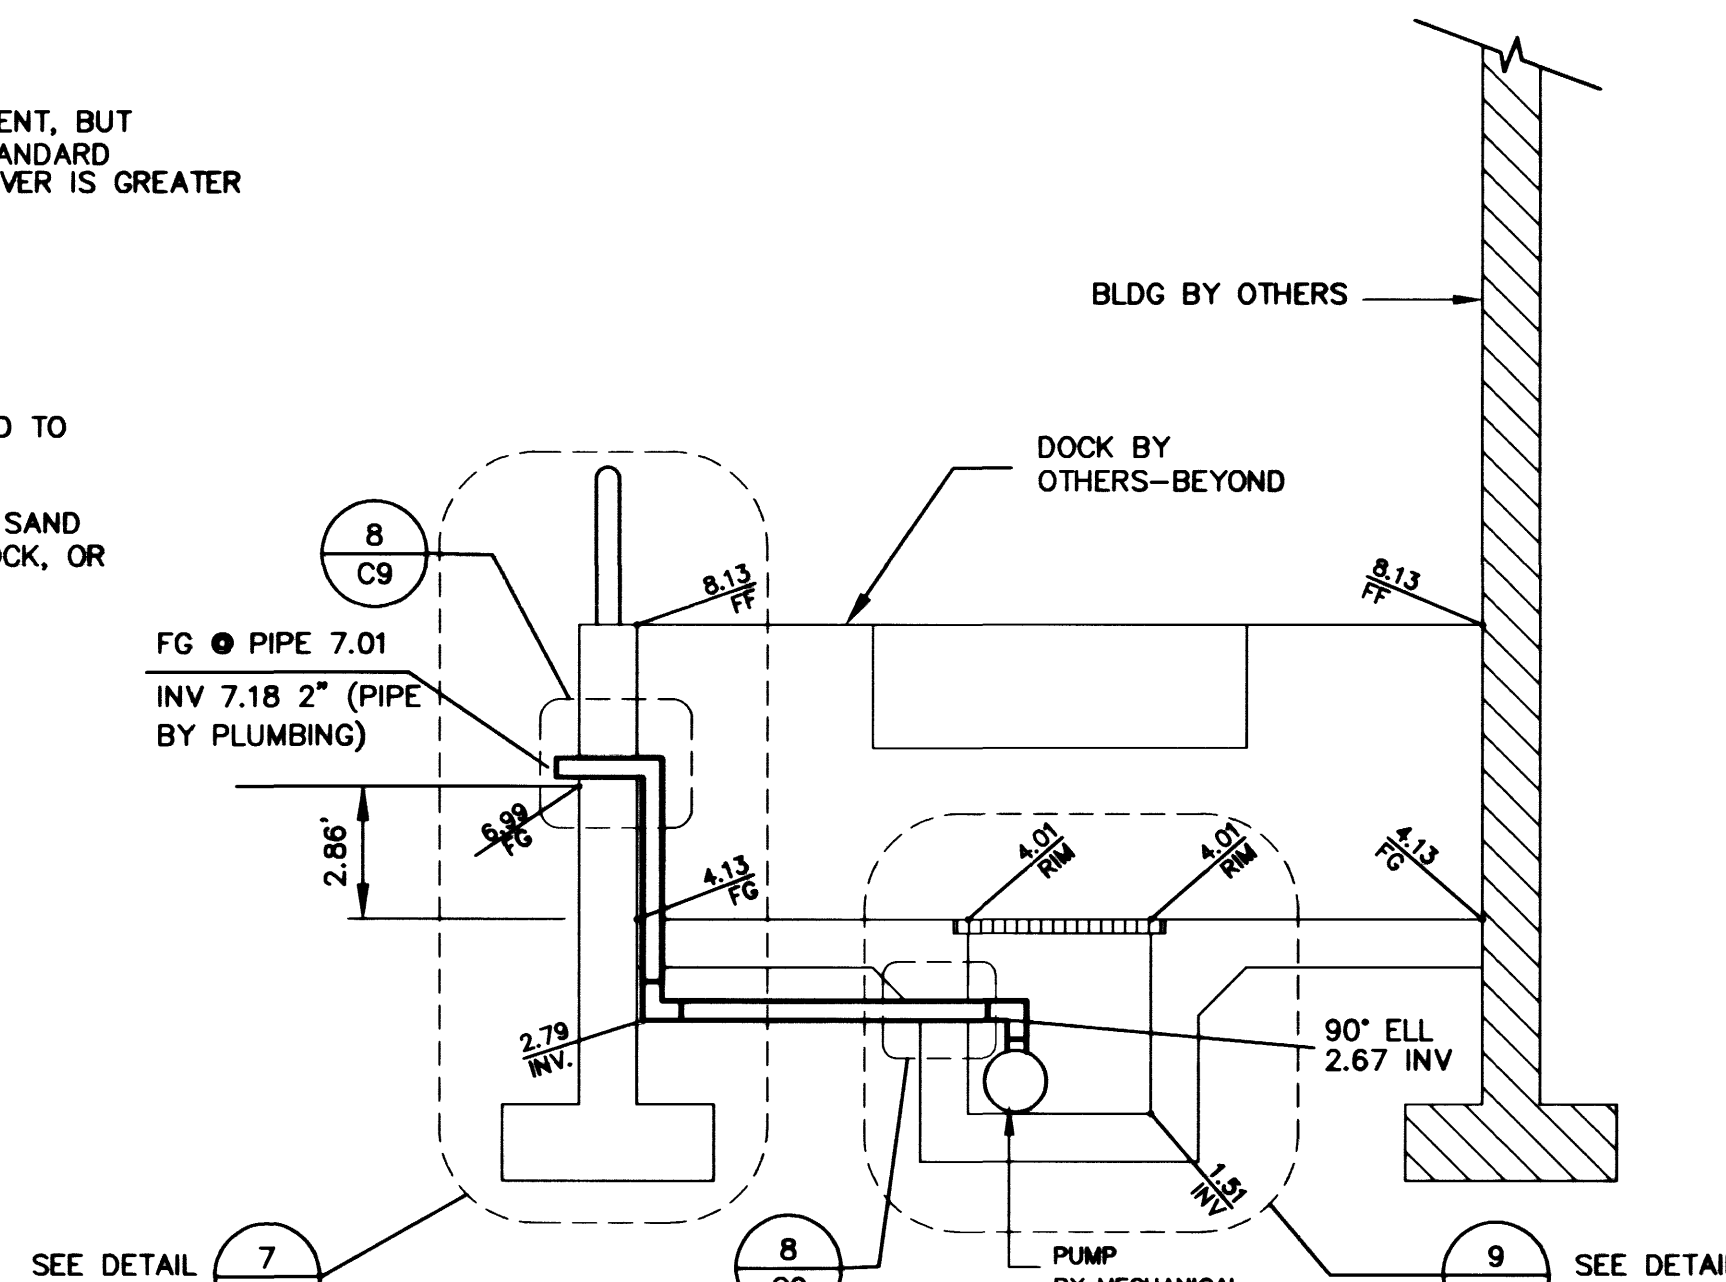


SECTION "A"

NO SCALE

7

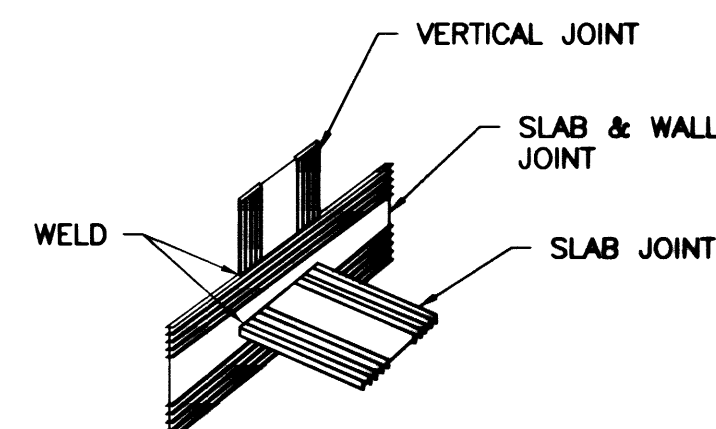


VERTICAL TO HORIZ.

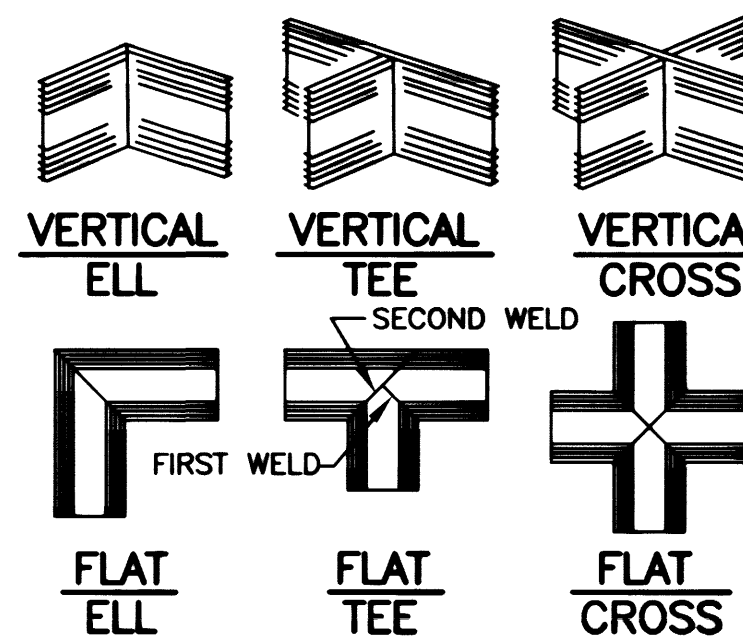

FLATSTRIP WATERSTOP

NO SCALE

11

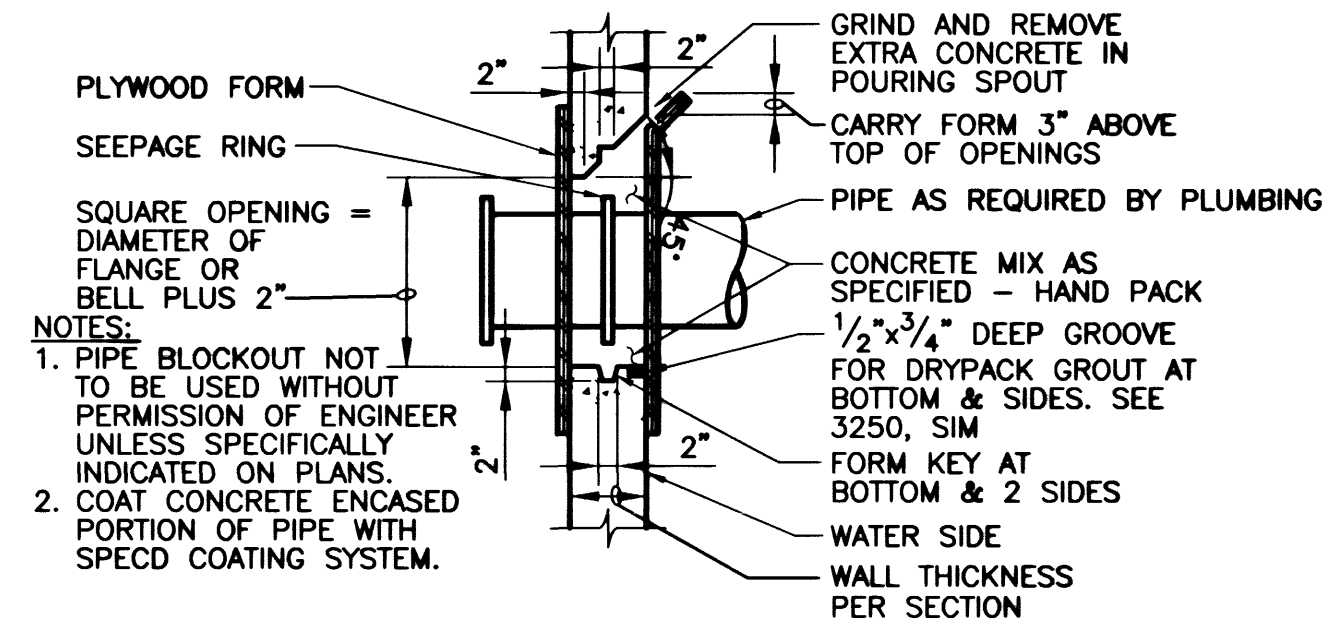


PIPE BLOCKOUT

NO SCALE

8

GRATING NOTES

- EXTEND GRATING CONTINUOUSLY OVER GATE GUIDES AND GATES, UNLESS NOTED OTHERWISE.
- NOTCH GRATING SUPPORTS AT GATE FRAMES AS REQUIRED.
- GRATING SPAN - SEE PLAN.
- SHOP DRAWINGS BASED ON FIELD DIMENSIONS SHALL BE SUBMITTED TO THE ENGINEER PRIOR TO FABRICATION.
- MATERIAL FOR SUPPORTS OF FRP GRATING TO BE SAME AS GRATING, INCLUDING SUPPORTS THAT ARE TO BE EMBEDDED IN CONCRETE.
- BEARING BAR THICKNESS FOR GRATING TO BE 3/16" MINIMUM.
- BAND ALL EDGES WITH 3/16" x DEPTH OF BEARING BAR.
- PROVIDE MISCELLANEOUS GRATING FASTENERS AS REQUIRED.
- MAXIMUM WEIGHT OF GRATING SECTION SHALL BE 150 POUNDS.

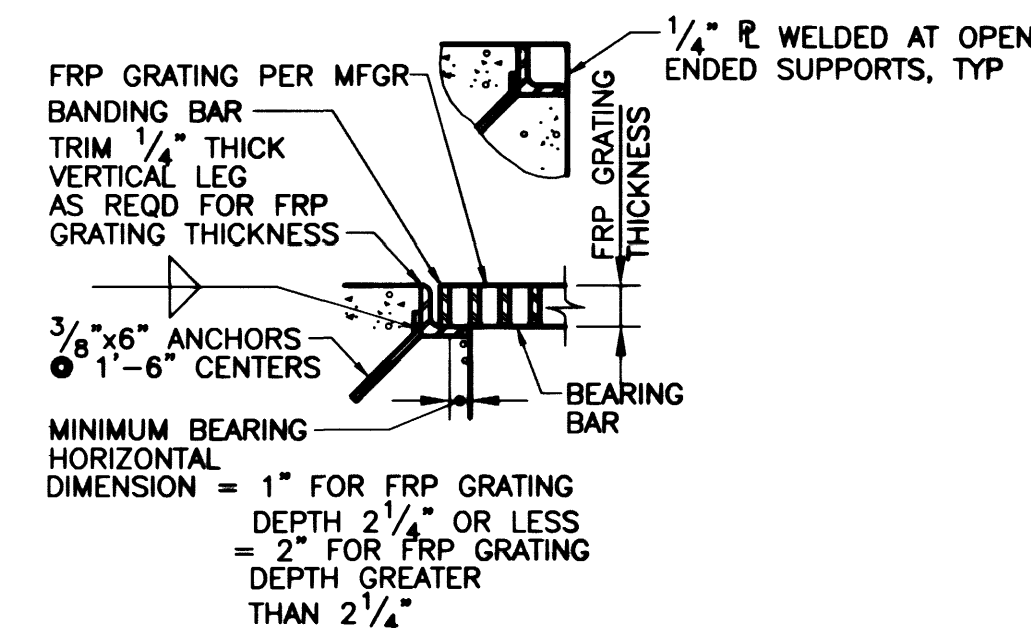

FRP GRATING SUPPORT

NO SCALE

12

SUMP SECTION

NO SCALE

9

PLASTIC WATERSTOP

NO SCALE

10

WA FRANCIS CONSTRUCTION

P.O. BOX 71371
SALT LAKE CITY, UTAH 84171
(801) 973-9774

POGEMEYER DESIGN GROUP
ENGINEERS PLANNERS SURVEYORS
LANDSCAPE ARCHITECTS

2601 NORTH TEMAYA WAY LAS VEGAS, NEVADA 89128 (702) 255-8100

MISCELLANEOUS DETAILS

BLM STORAGE BUILDING
RANCHO/TORREY PINES DR.

DATE: 09.07.00
DESIGNED BY: KLS
CHECKED BY: KLS
PROJECT NO: 00044
SCALE: 1/2" = 1'-0"

CALL BEFORE YOU DIG.
1-800-227-2800

107-V3368