



NOTE:
IF EXISTING PIPE BELL IS UNDAMAGED, USE MANUFACTURE'S STANDARD CONNECTION PROCEDURES.

1 **TYPICAL RCP CONNECTION DETAIL**
NO SCALE

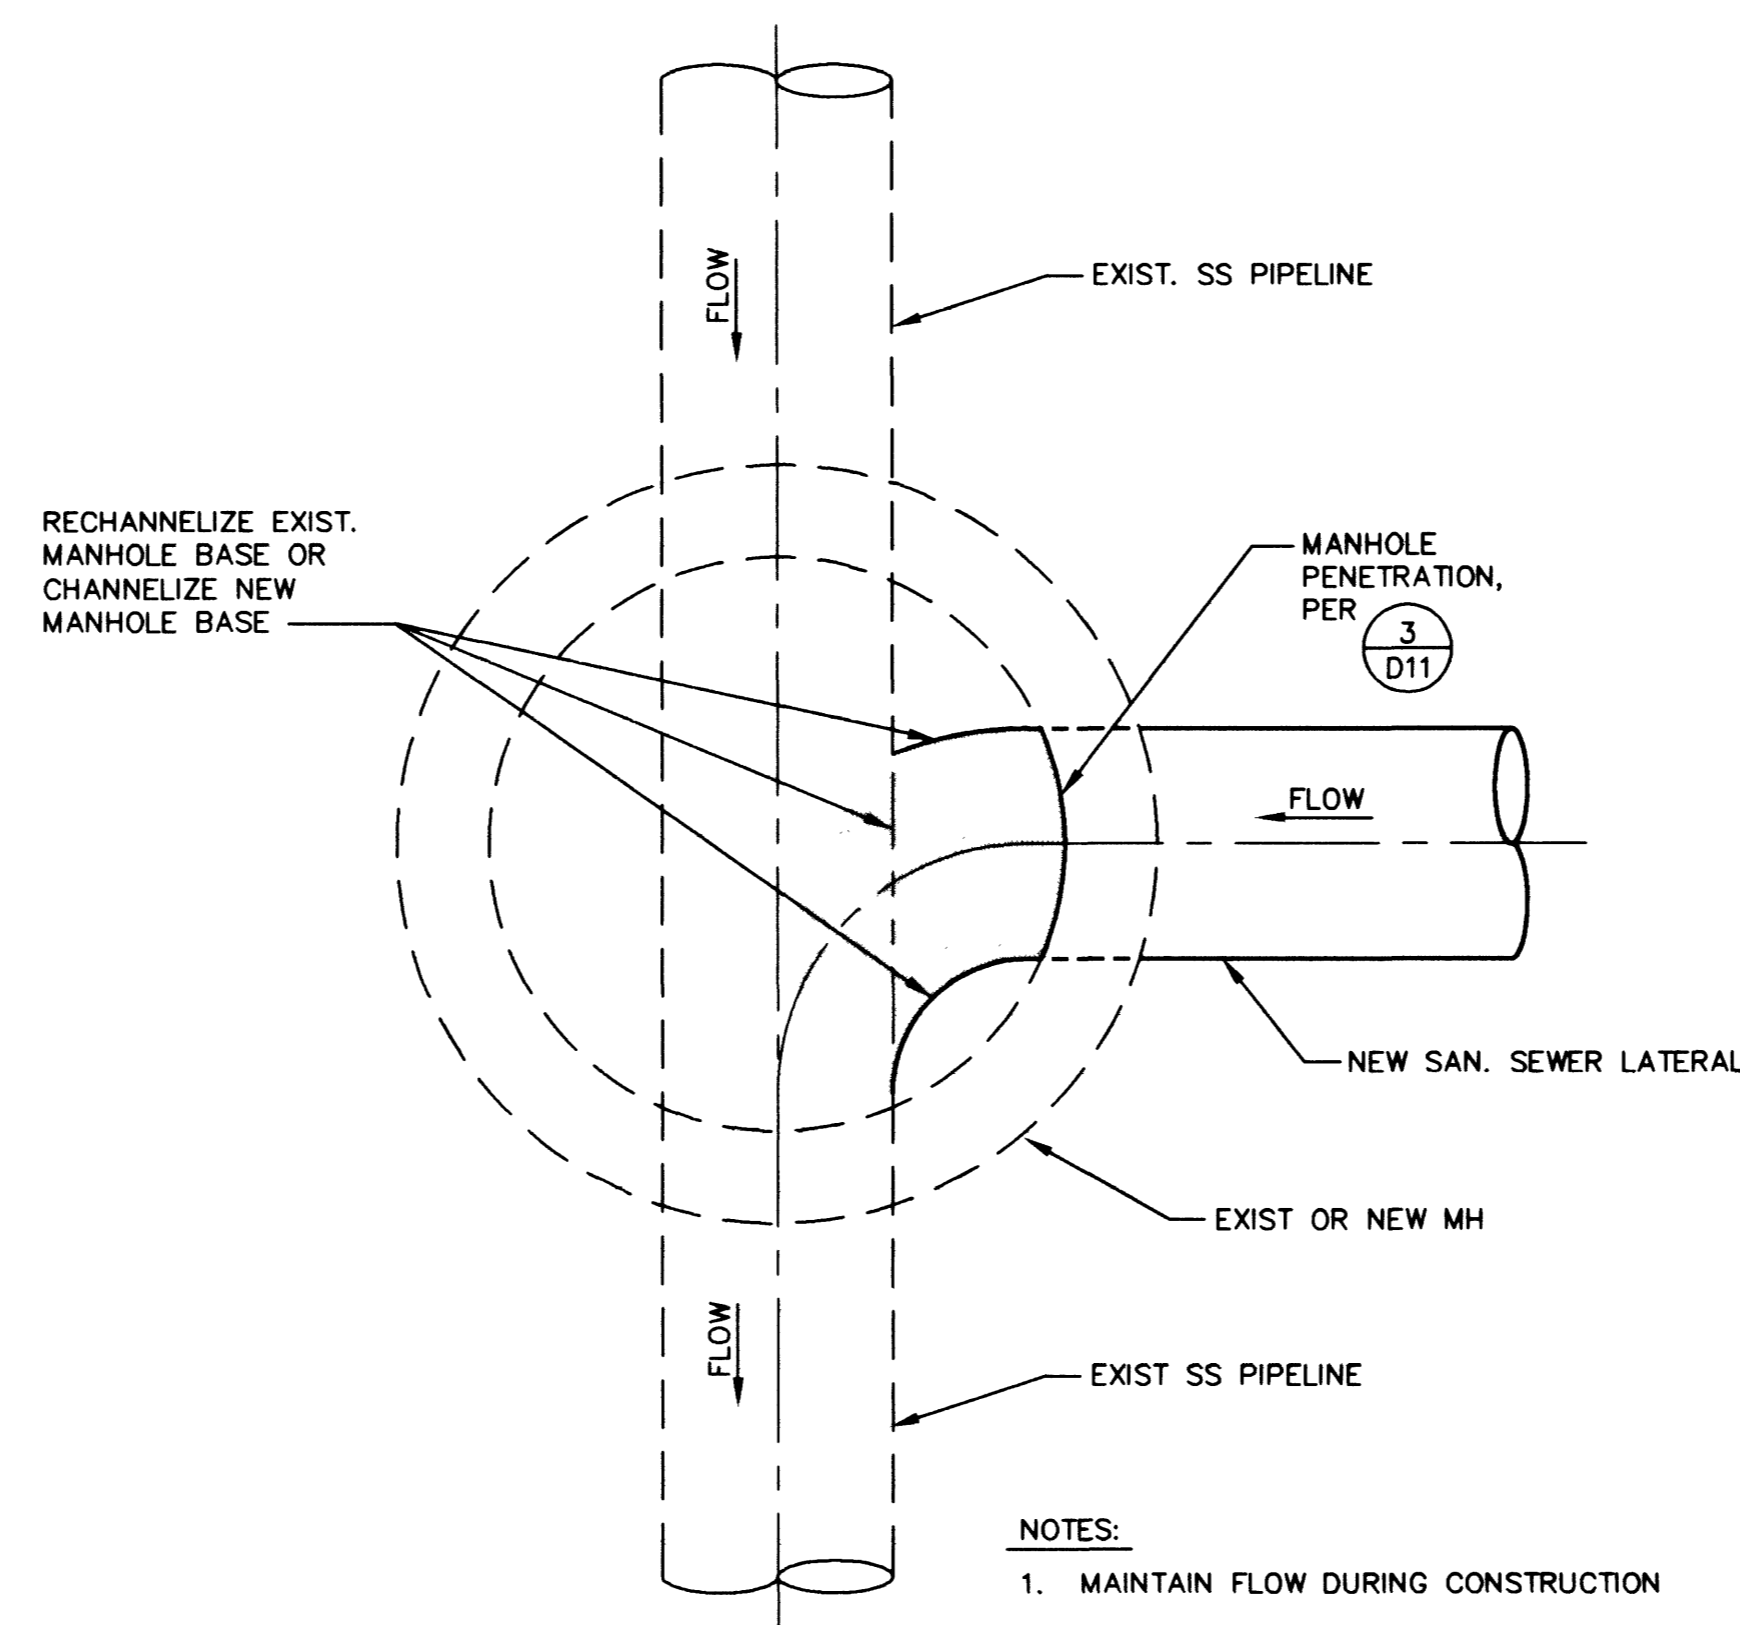


NOTES:
1. MAINTAIN FLOW DURING CONSTRUCTION

2 **EXISTING MANHOLE MODIFICATION**
NO SCALE

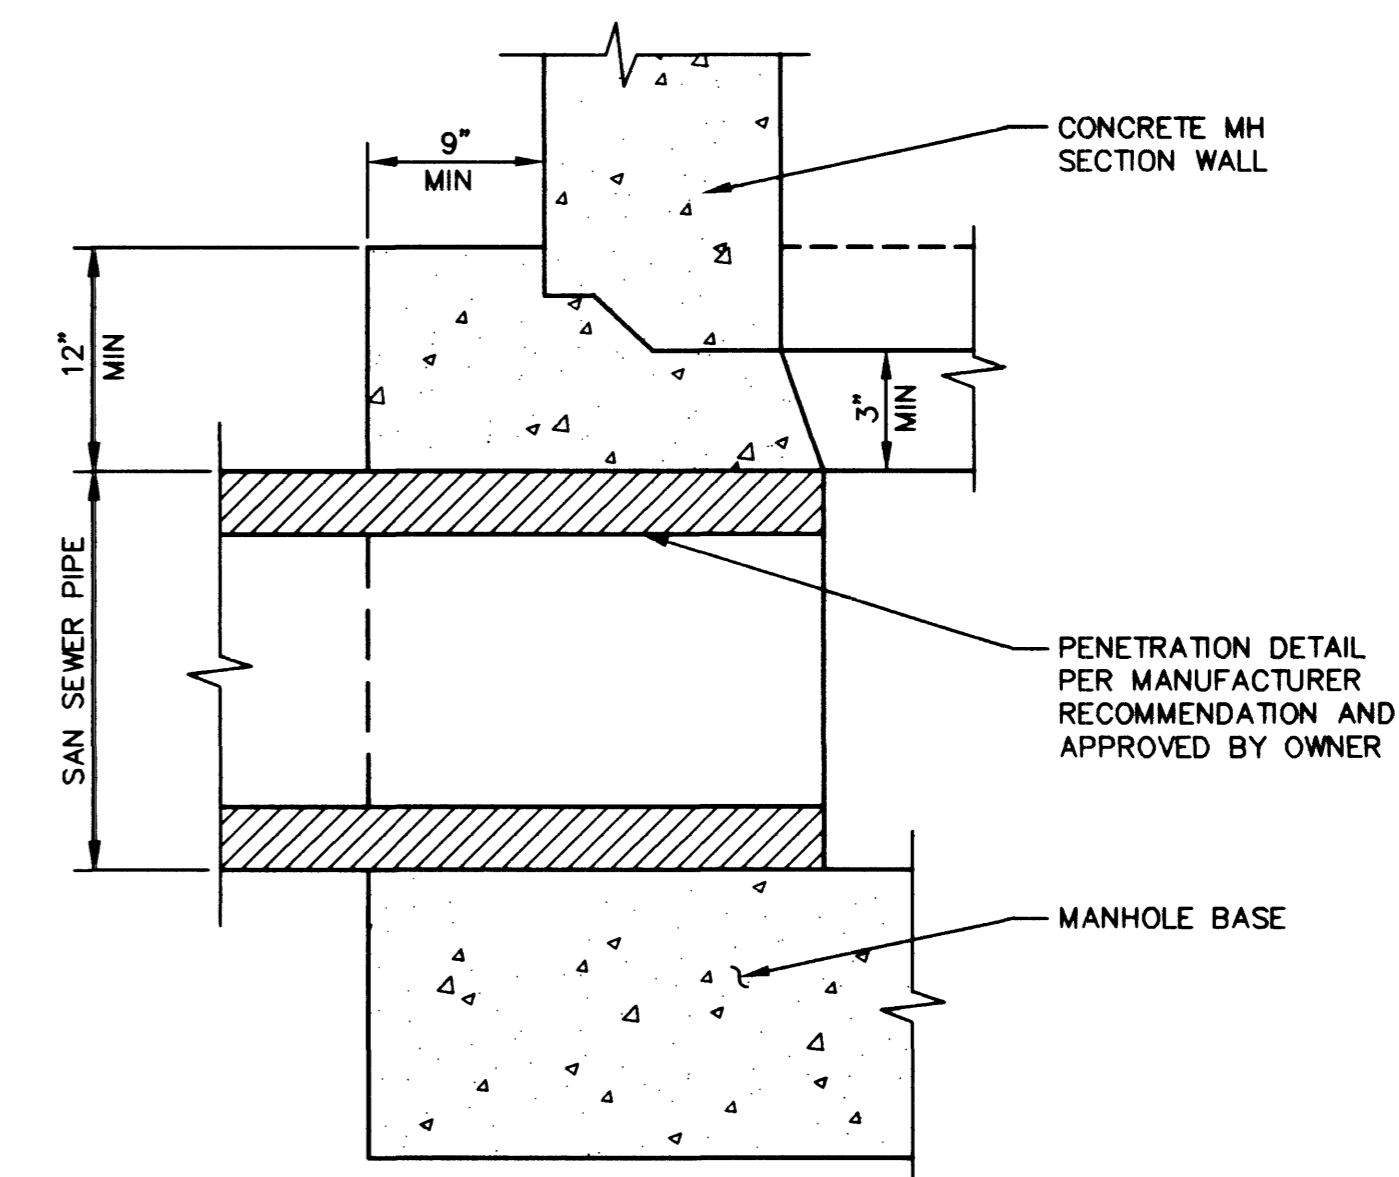


NOTES:
1. DO NOT STAND ON PIPE WHILE POURING CONCRETE BASE.
2. USE FOR BOTH DRY AND GROUNDWATER CONDITIONS.

3 **MANHOLE PENETRATION DETAIL**
NO SCALE

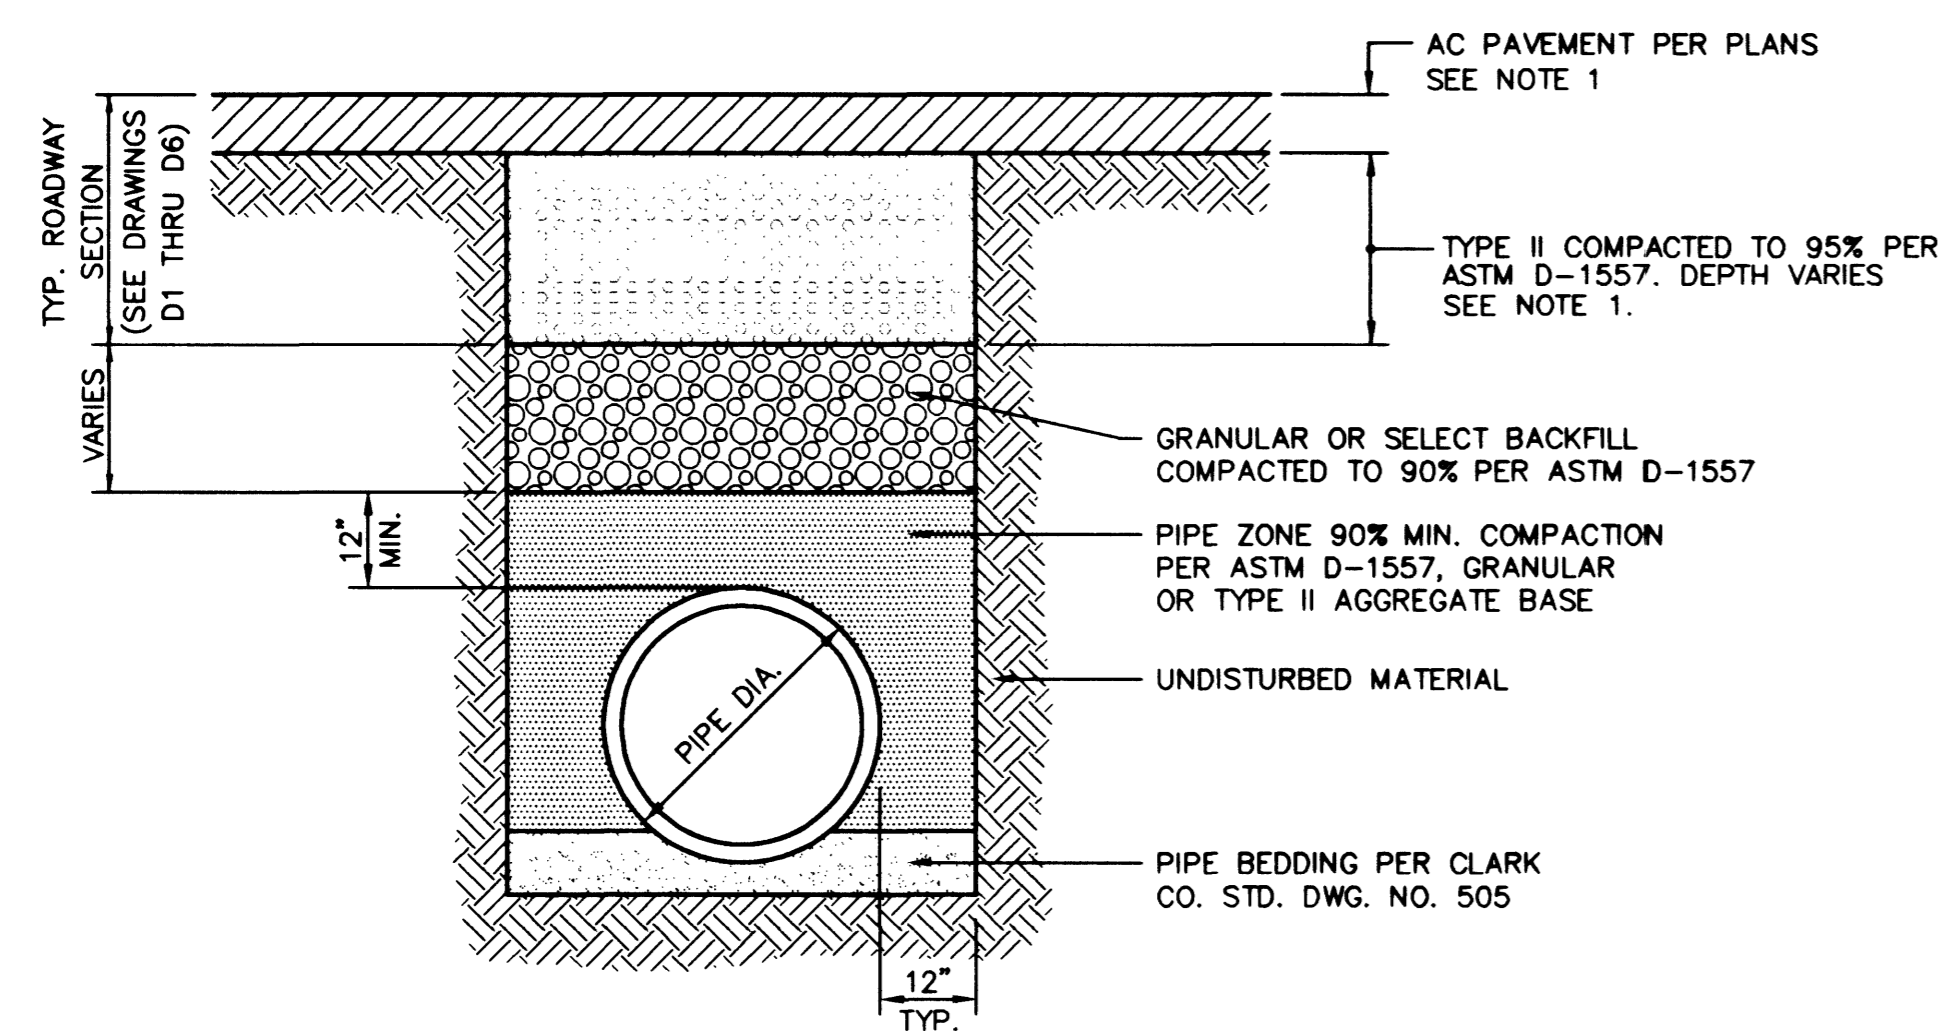

NOTES:
1. SEE TYPICAL ROADWAY SECTIONS ON DRAWINGS D1 THRU D6 FOR AC AND BASE THICKNESS. FOR AC REMOVAL AND REPLACEMENT ON SKY POINTE DRIVE USE 4\"/>


4 **TYPICAL RCP TRENCH DETAIL**
NO SCALE

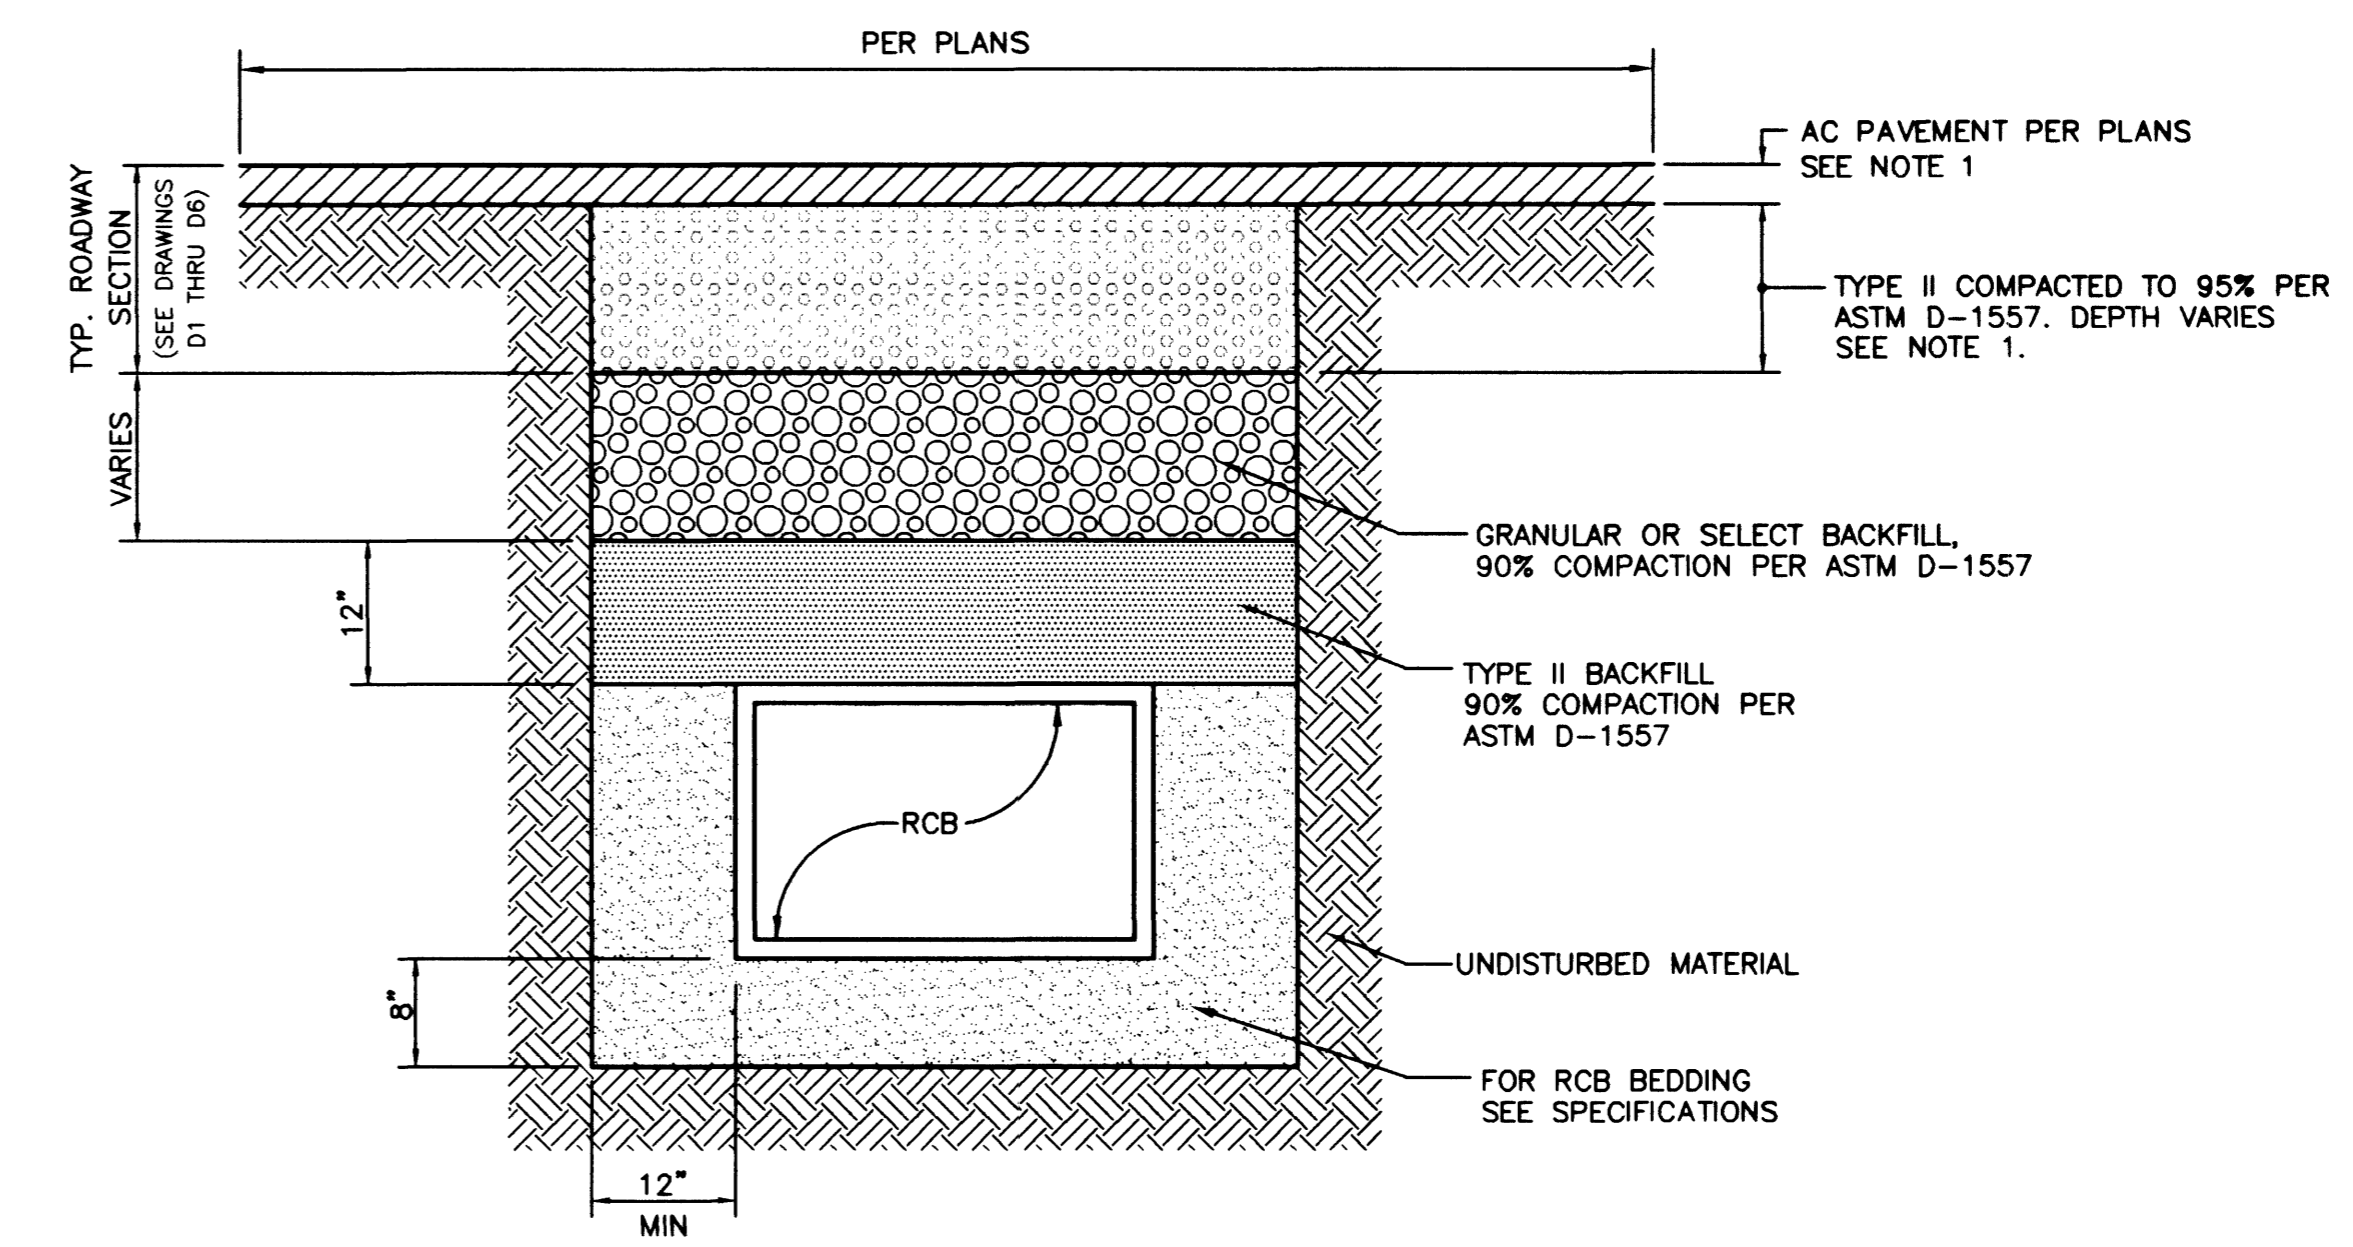

NOTES:
1. SEE TYPICAL ROADWAY SECTIONS ON DRAWINGS D1 THRU D6 FOR AC AND BASE THICKNESS. FOR AC REMOVAL AND REPLACEMENT ON SKY POINTE DRIVE USE 4\"/>

5 **TYPICAL RCB TRENCH DETAIL**
NO SCALE


DEPARTMENT OF PUBLIC WORKS
CITY OF LAS VEGAS

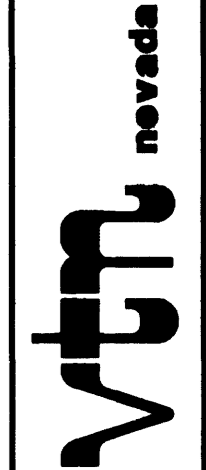

CONSULTING ENGINEERS • PLANNERS • LAND SURVEYORS
2727 SOUTH RAINBOW BOULEVARD
LAS VEGAS, NEVADA 89102-5148 PHONE (702) 873-7550 FAX (702) 362-2597

MISCELLANEOUS DETAILS

ANN ROAD IMPROVEMENTS
US 95 TO FERRELL STREET

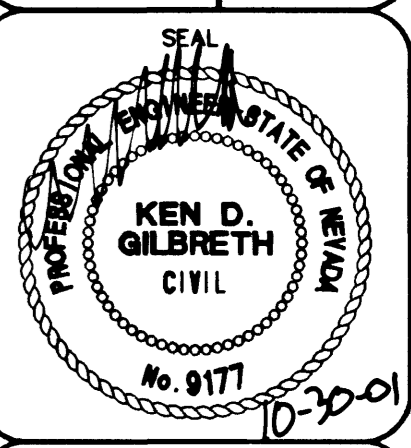

NO. NO.	5546
BY	DJB,LMW
DATE	10/05/01
SCALE	HORIZ. AS NOTED VERT.
DRAWING	SHEET D11 24 OF 163 SHEETS

PLT I:\CAD\PIB\WRK\5546\DETAILS\DT1.DWG