
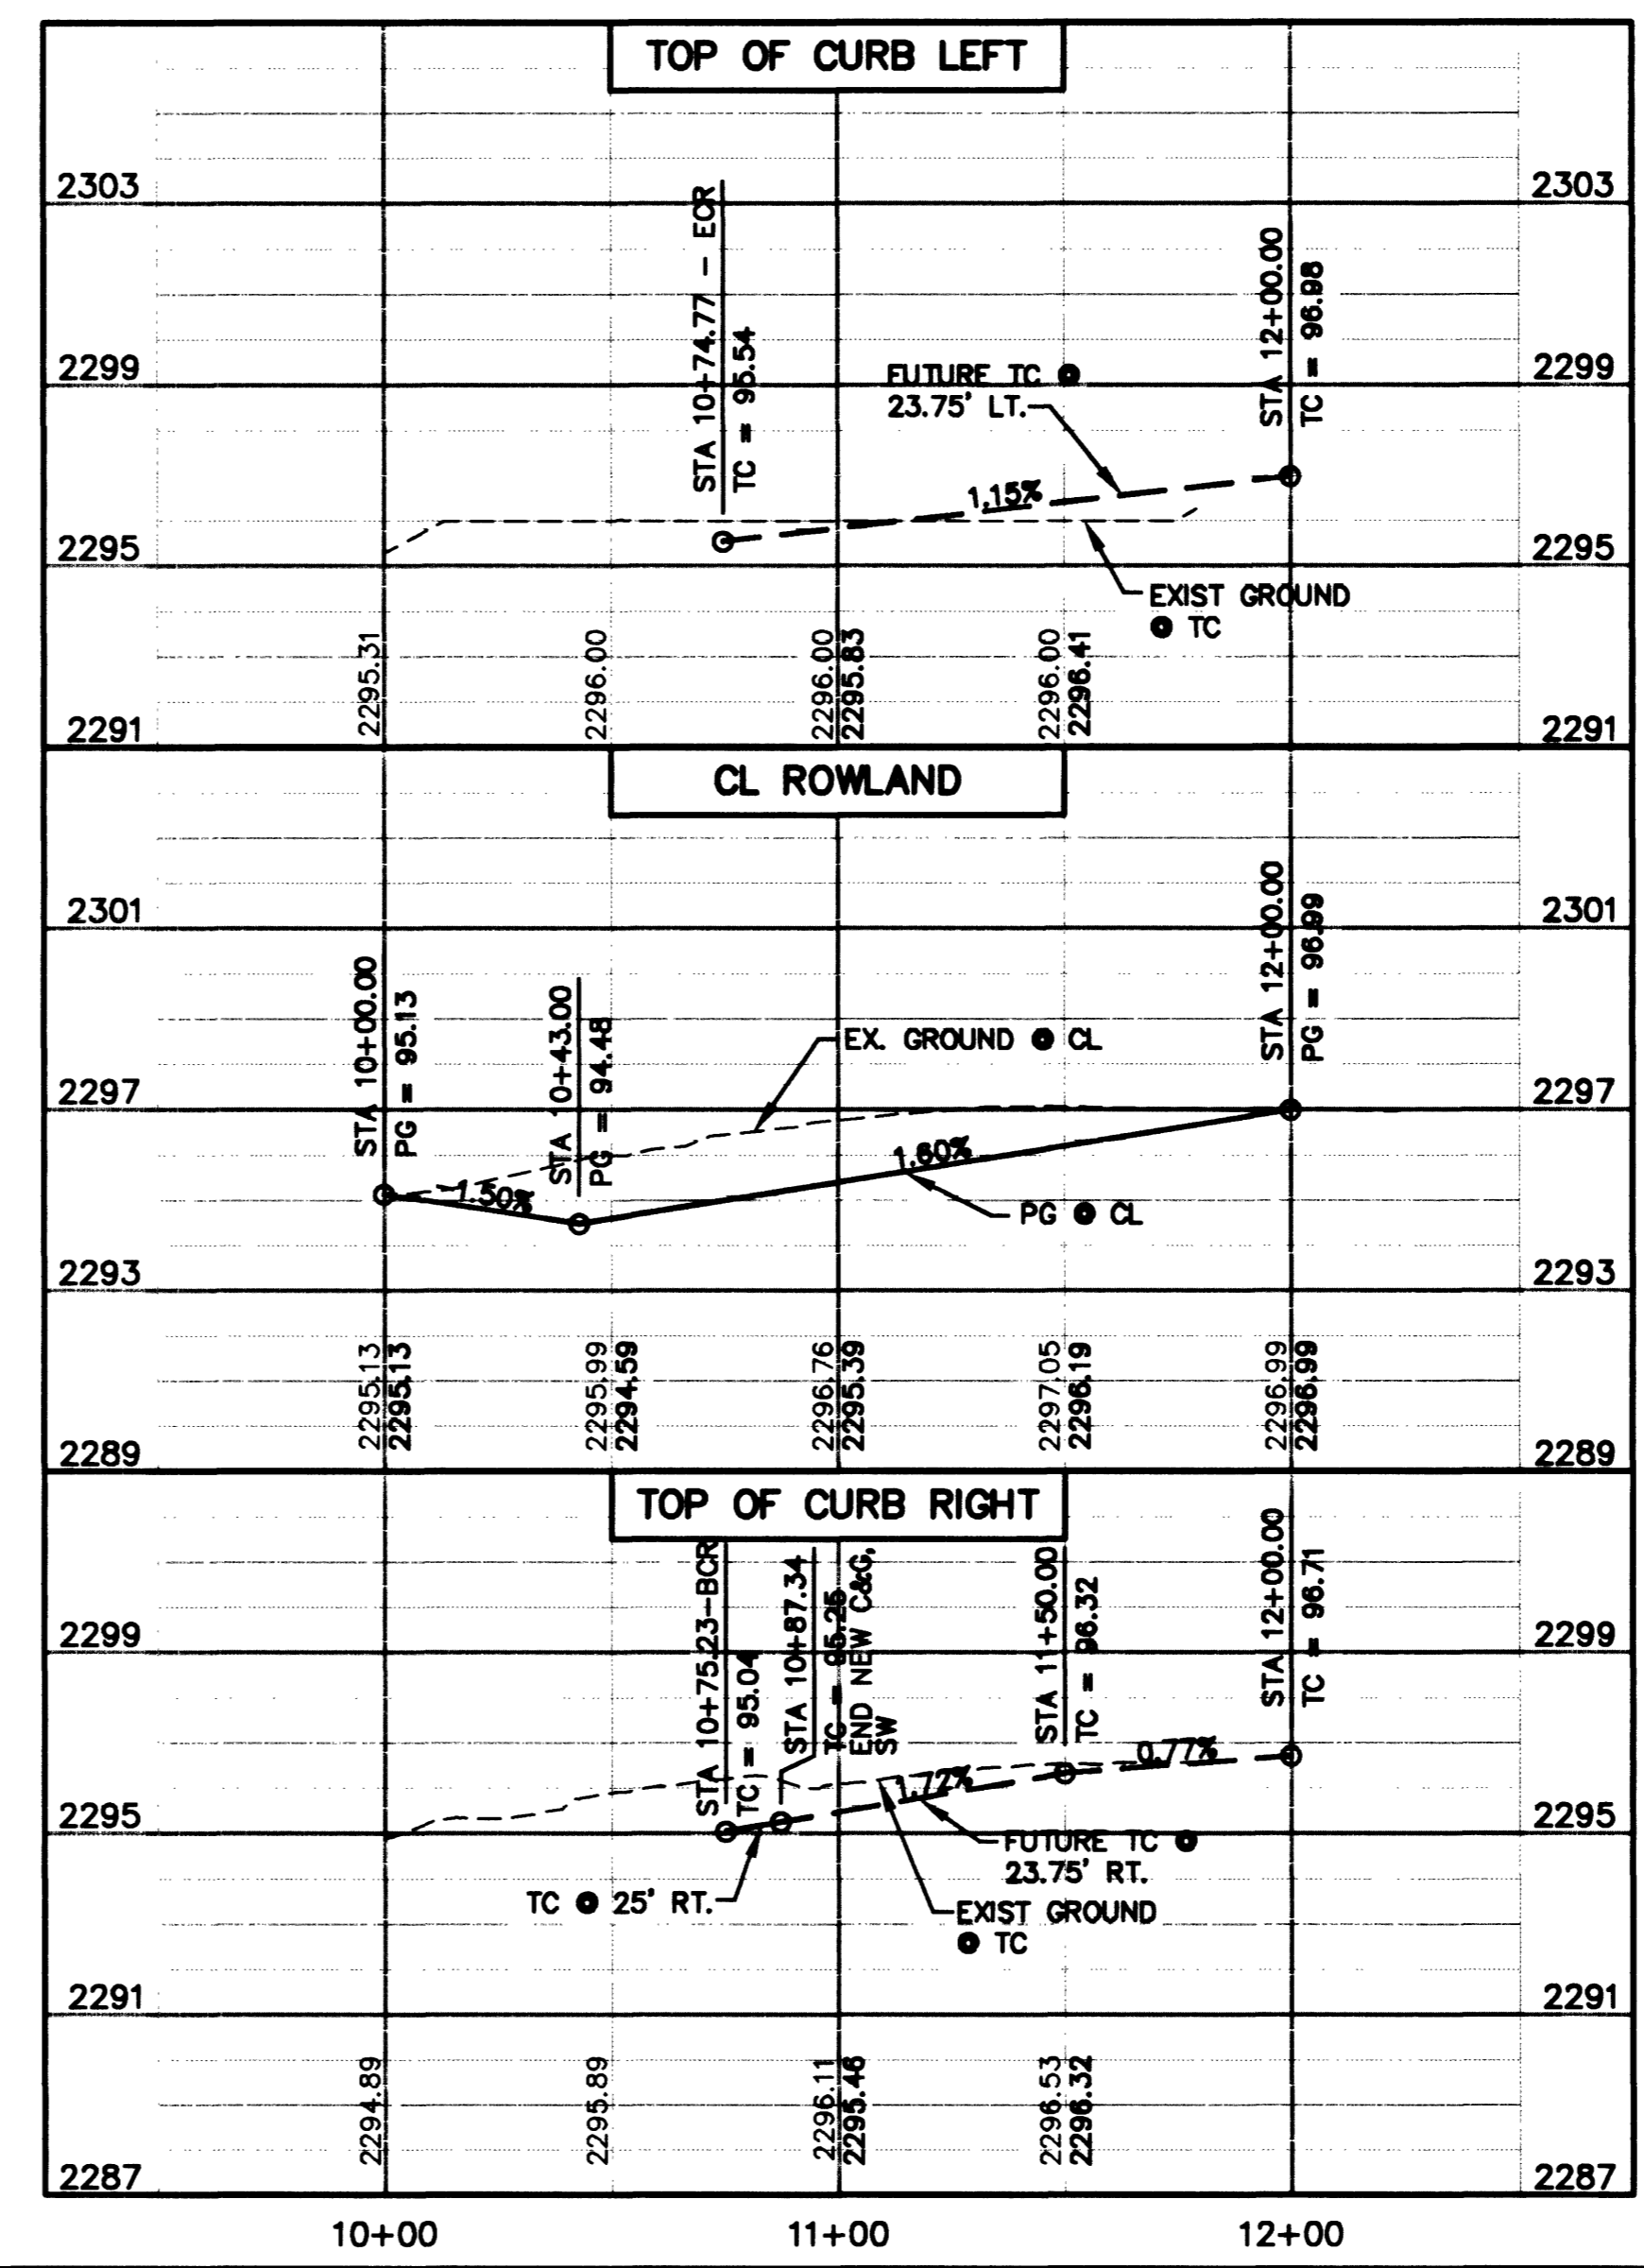


- ### LEGEND
- NEW A.C. PAVEMENT (SEE TYPICAL X-SECTIONS)
 - EXISTING A.C. PAVEMENT TO BE REMOVED
 - EXISTING A.C. PAVEMENT TO REMAIN WITH NEW 3" MIN. A.C. OVERLAY (SEE TYPICAL X-SECTIONS)
 - EXISTING A.C. PAVEMENT TO REMAIN WITH NEW 1 1/2" MIN. A.C. OVERLAY (SEE TYPICAL X-SECTIONS)
 - NEW TEMPORARY A.C. (SEE TYPICAL X-SECTIONS)
 - NEW CONCRETE MEDIAN
 - EXISTING A.C. PAVEMENT TO BE MILLED AND OVERLAIED WITH NEW A.C.
 - NEW TYPE II AGGREGATE

- ### CONSTRUCTION NOTES
- (3) REMOVE
 - (5) CONSTRUCT SIDEWALK PER USD NO. 235
 - (6) CONSTRUCT "L" TYPE CURB AND GUTTER PER USD NO. 216
 - (11) REMOVE AND RELOCATE FENCE TO BEHIND PROPERTY LINE
 - (19) RELOCATE BY OTHERS, SEE NOTE 2 ON DWG I-2
 - (21) EDGE OF NEW AC PAVEMENT
 - (33) SAWCUT & MATCH EXISTING AC

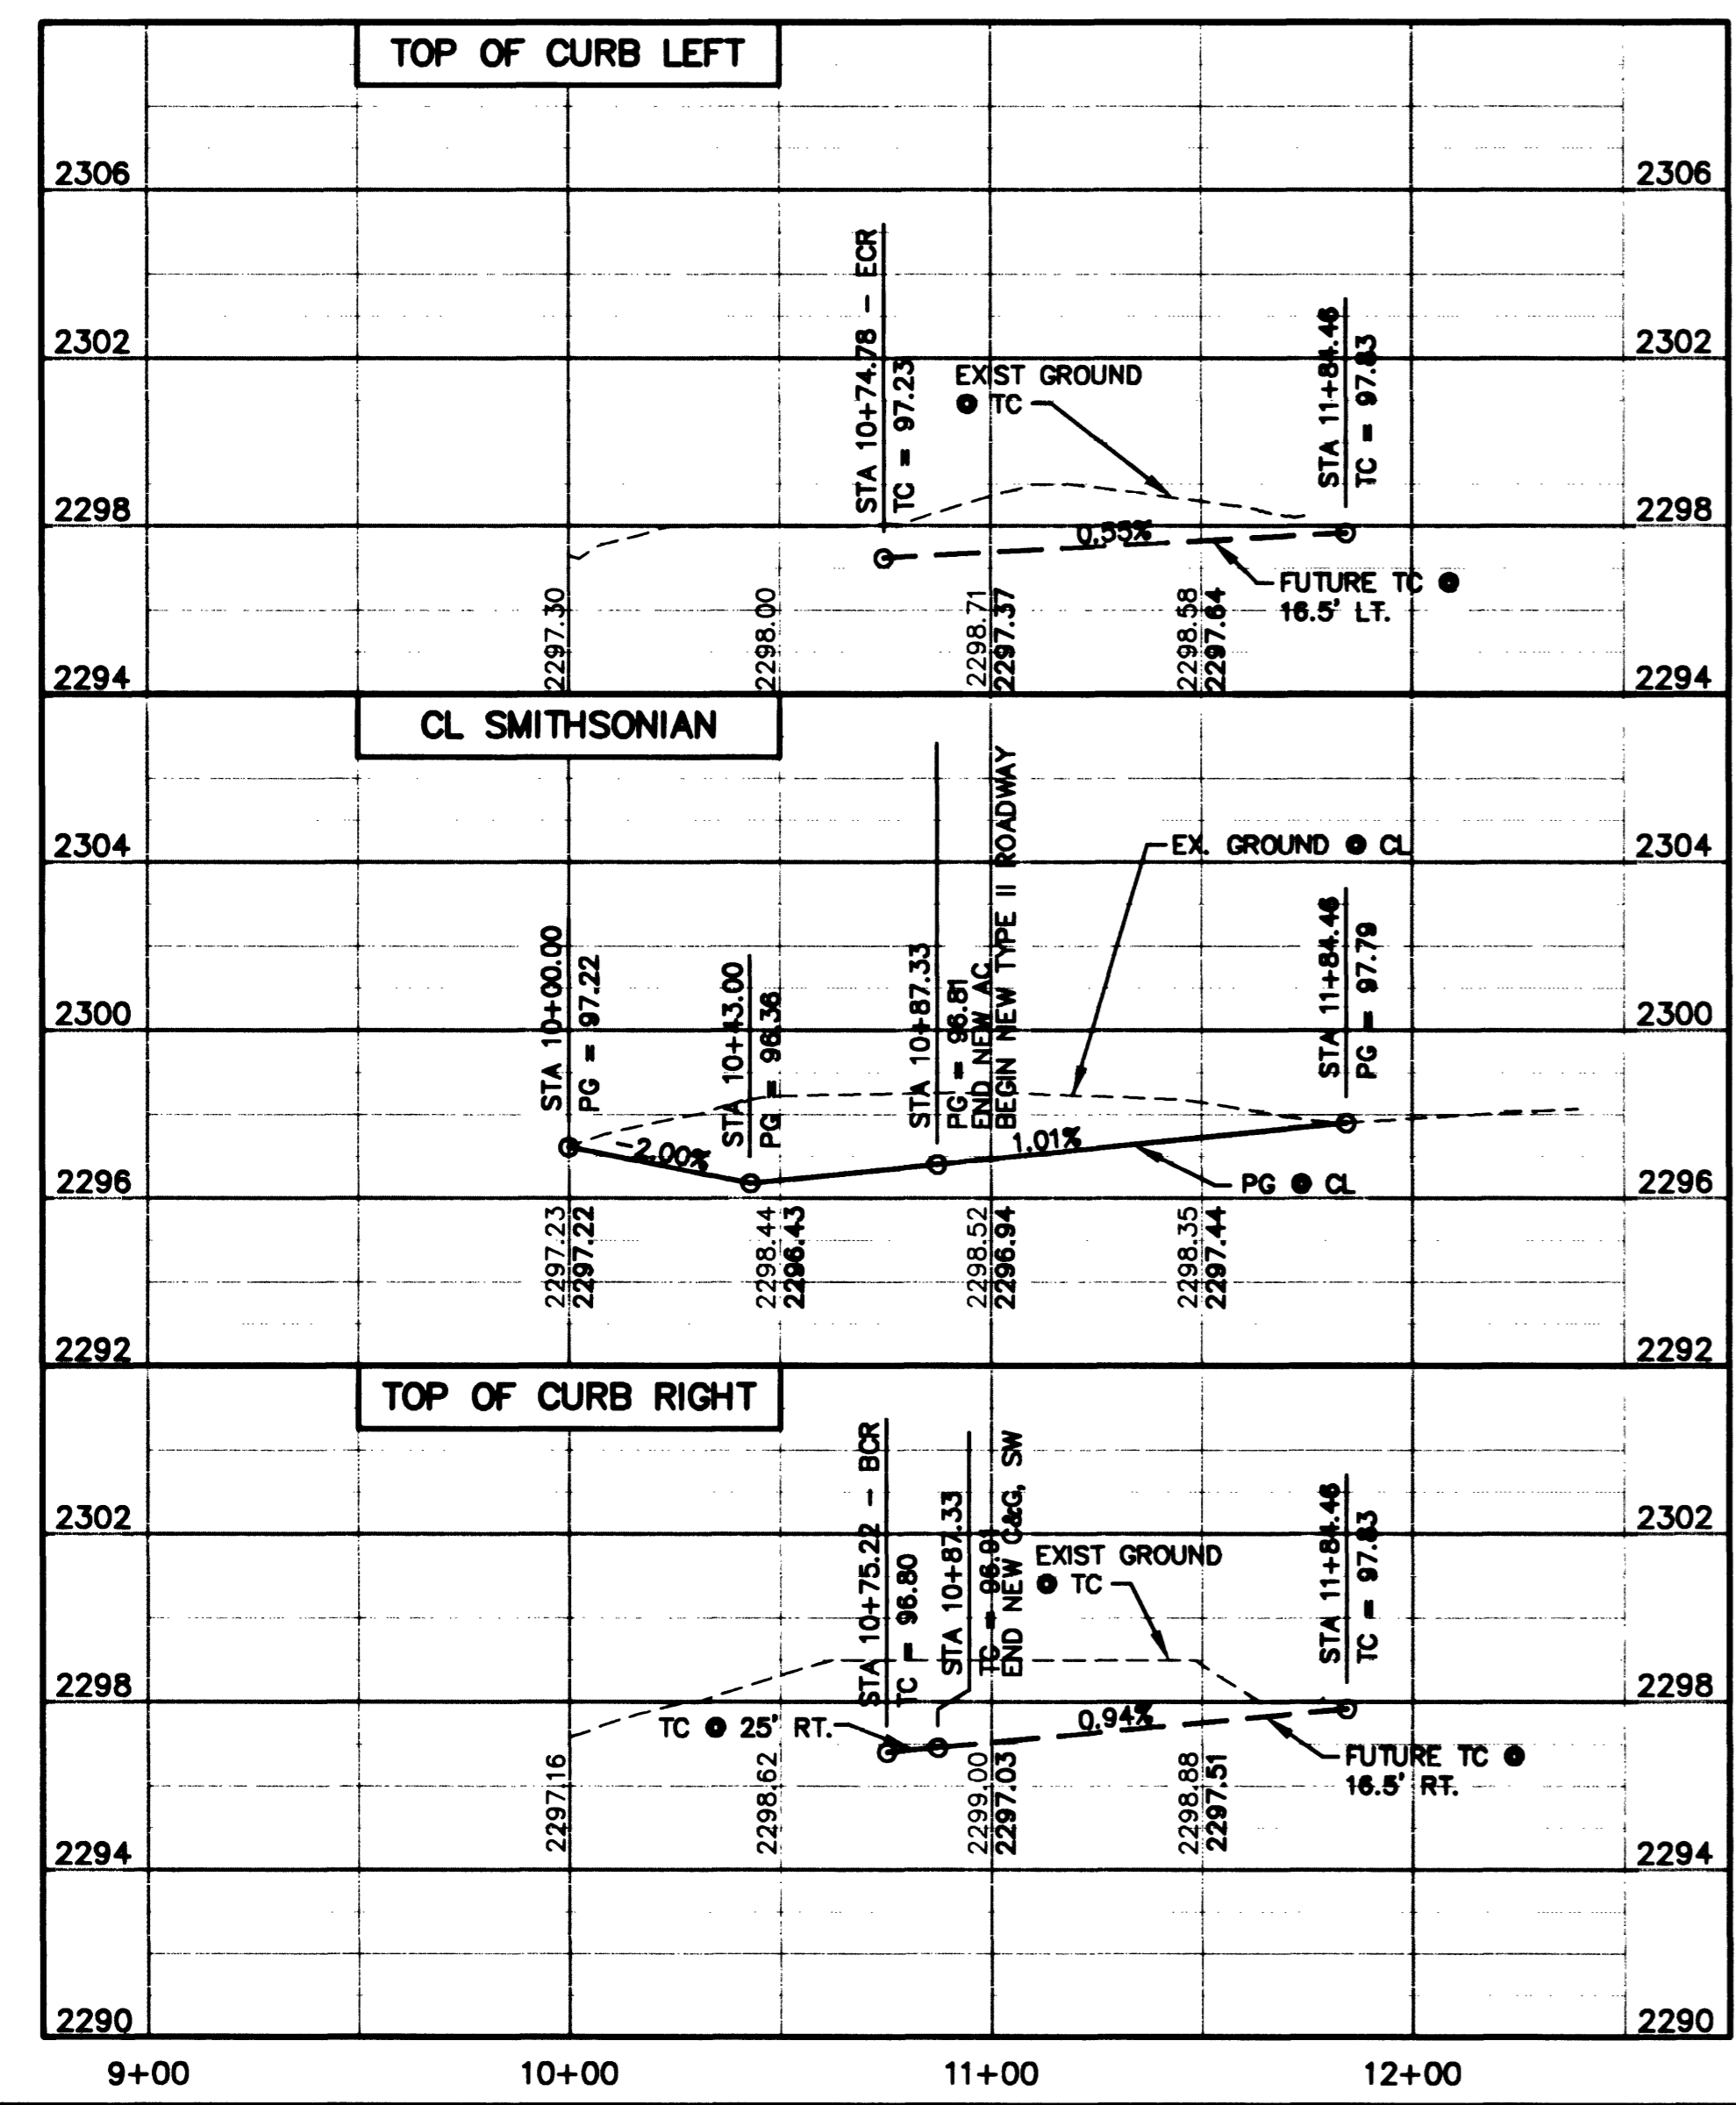

DEPARTMENT OF PUBLIC WORKS
CITY OF LAS VEGAS

CONSULTING ENGINEERS • PLANNERS • LAND SURVEYORS
2727 SOUTH RAINBOW BOULEVARD
LAS VEGAS, NEVADA 89146-5148 PHONE (702) 873-7550 FAX (702) 362-2597

vtm novada

REV	DATE	BY	REVISION

PROJECT TITLE: ROADWAY PLAN & PROFILE
SMITHSONIAN & ROWLAND

PROJECT: ANN ROAD IMPROVEMENTS
US 95 TO FERRELL STREET

NO. NO. 5546

BY: LMW

DATE: 10/05/01

SCALE: HORIZ. 1" = 40'
VERT. 1" = 4'

DRAWING: R21 SHEET: 67 OF 163 SHEETS

KEN D. GILBRETH
CIVIL
No. 9177

PS "PLT", MS "SMITH" & "ROW"
I:\CAD\PublicWorks\5546\5546-DWG

39723