


DATE: _____ BY: _____
 PLAN CHECKED: _____
 DATE: _____
 NOTE: INDICATED ALIGNMENT CHECKED BY: _____
 NO. _____

CONTROL: CLARK 8 57
 STATE: CHARLESTON DRAINAGE

137+00~Construct drop inlet Rt. sta. 137+00 and manhole Lt. sta. 137+18. New 15"x58" R.C.P. from drop inlet Rt. to manhole Lt. (See sheet N° 45).

143+00~Construct manhole Lt. sta. 143+00 with new 18"x4" R.C.P. stub. Plug end. Construct drop inlet Rt. sta. 143+50. New 15"x78" R.C.P. from drop inlet Rt. to manhole Lt. (See sheet N° 45).


145+00 to 151+57.13~New 36"x657' R.C.P. Lt. Install R.C.P. Reducer (36" to 33") at 151+57.13 Lt.

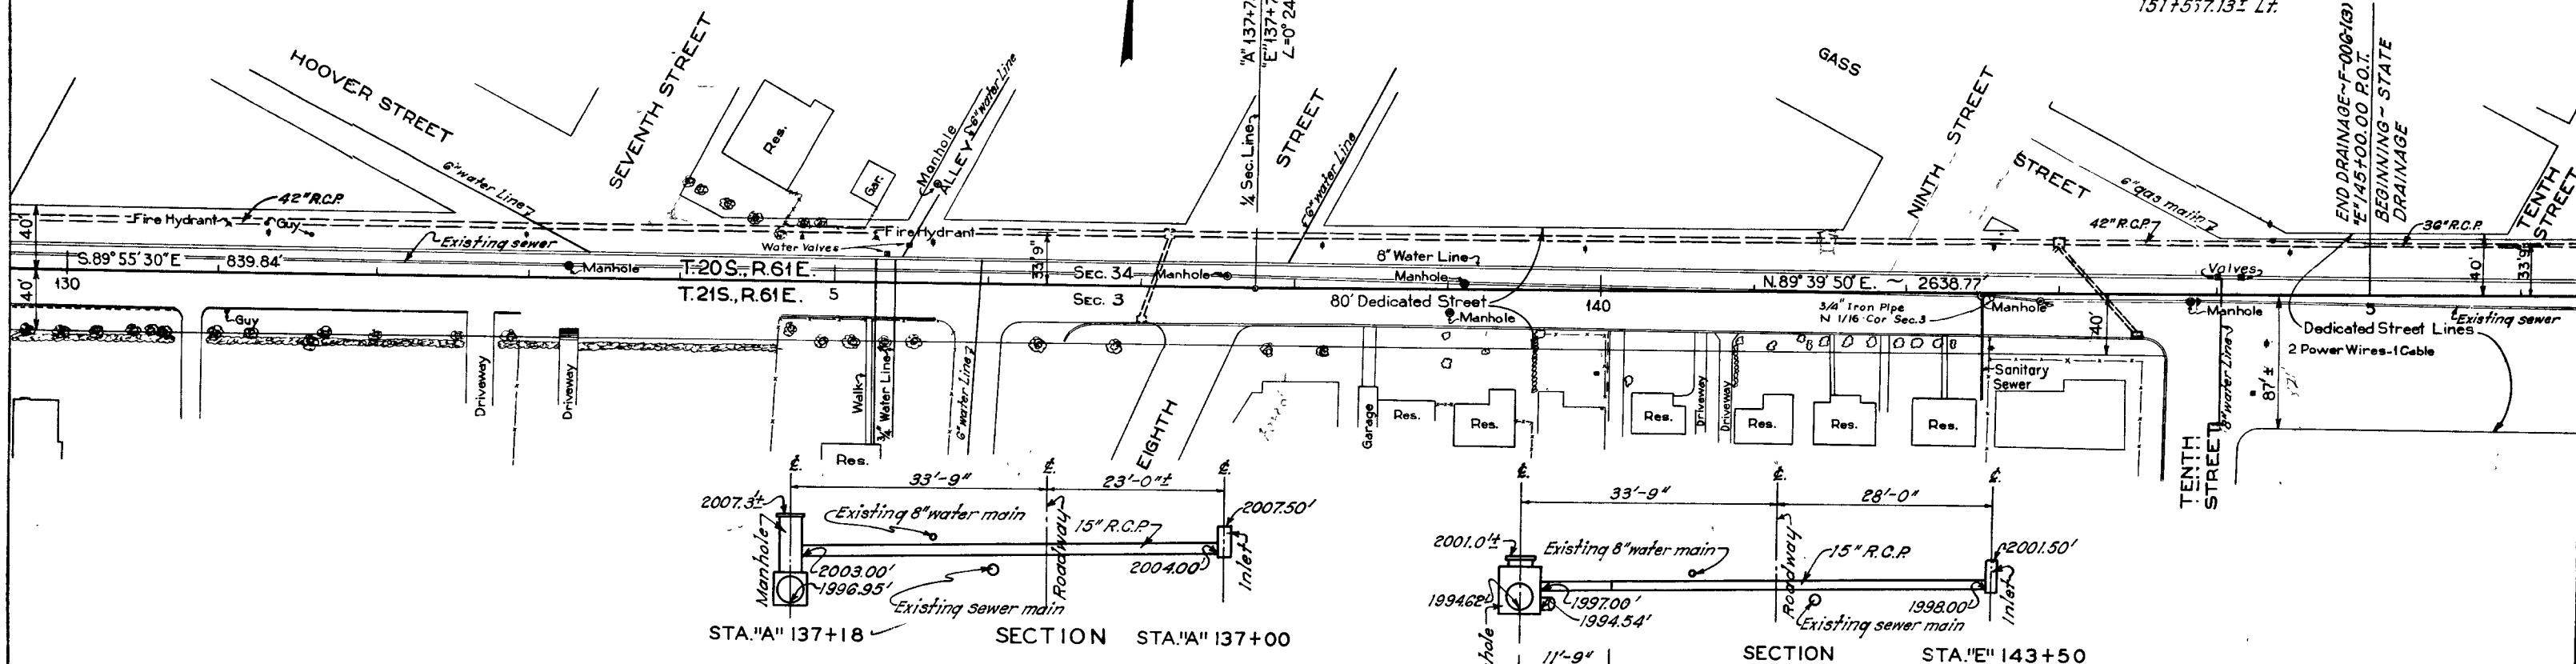

SECTION STA."A" 137+18 SECTION STA."A" 137+00

SECTION STA."E" 143+50

PLAN STA."E" 143+00

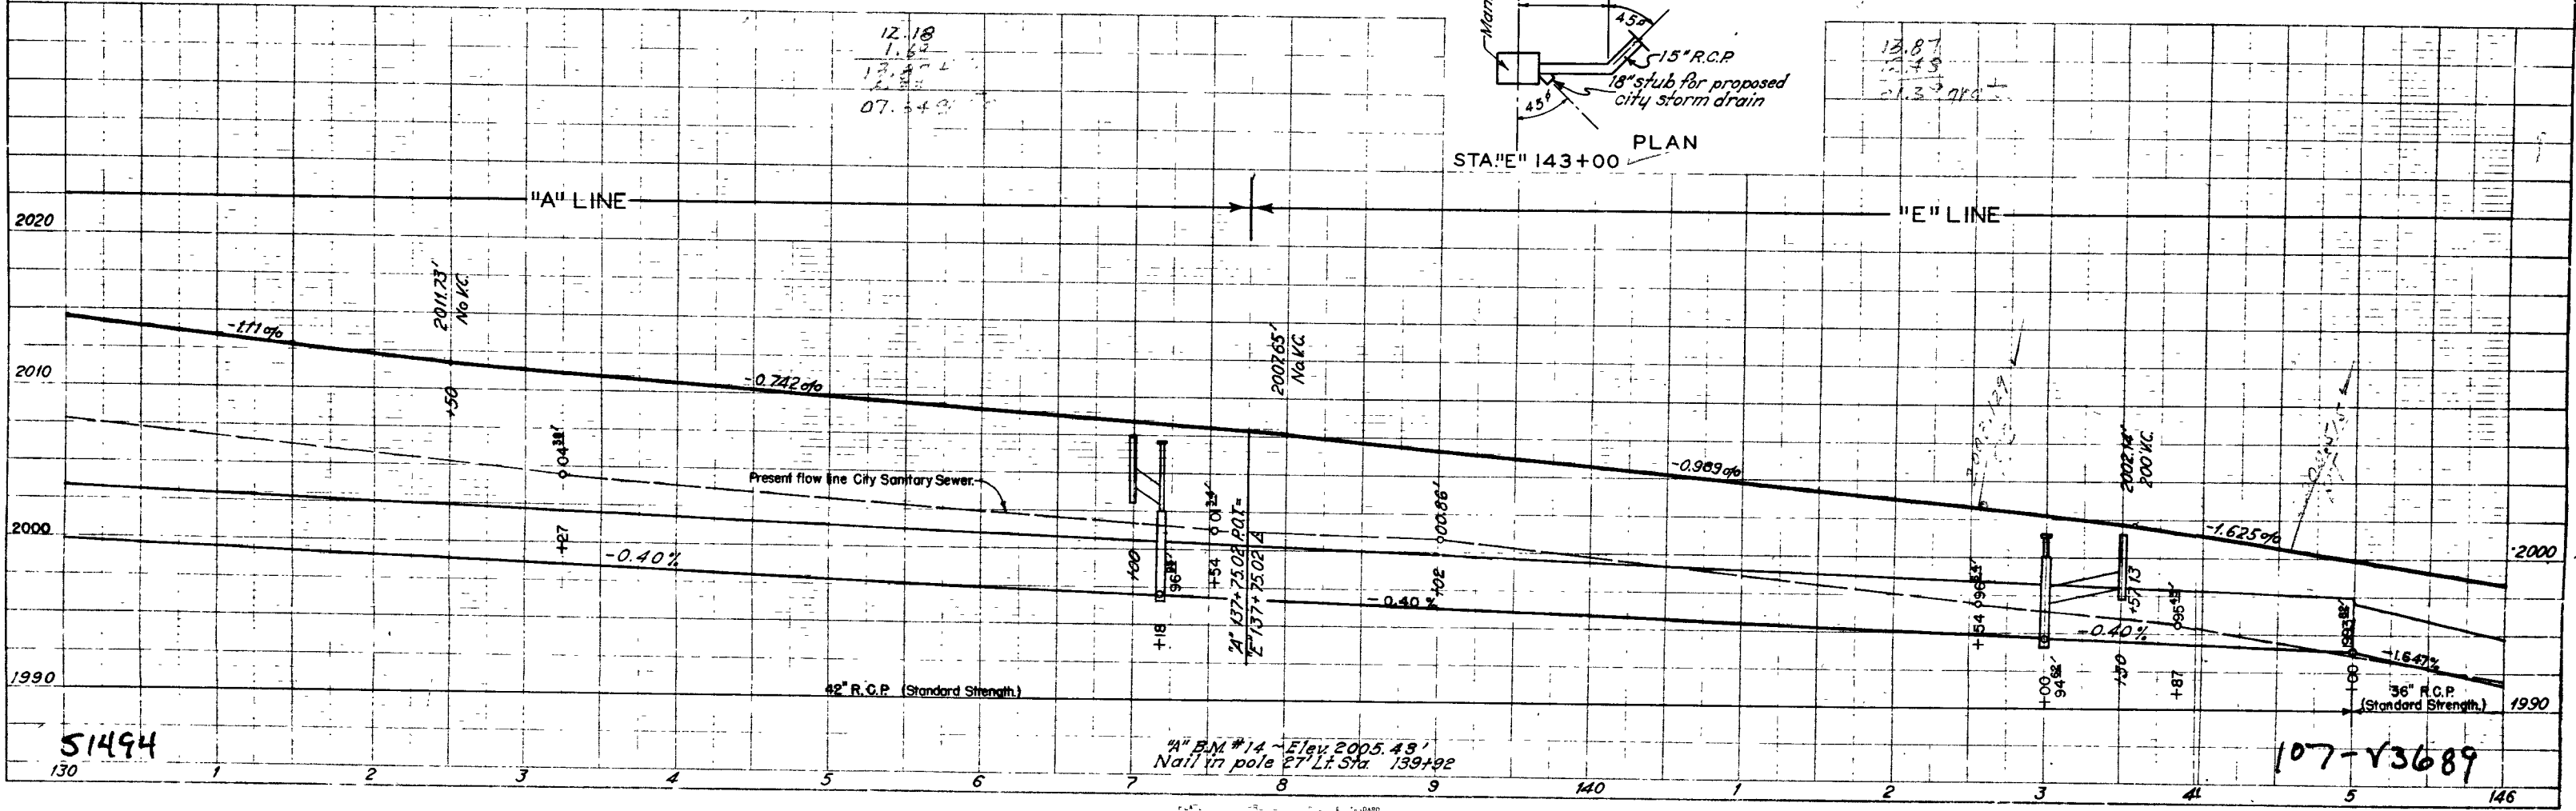

51494

4" B.M. #14 ~ Elev. 2005.48' Nail in pole 27 Lt. Sta. 139+92

107-13689