
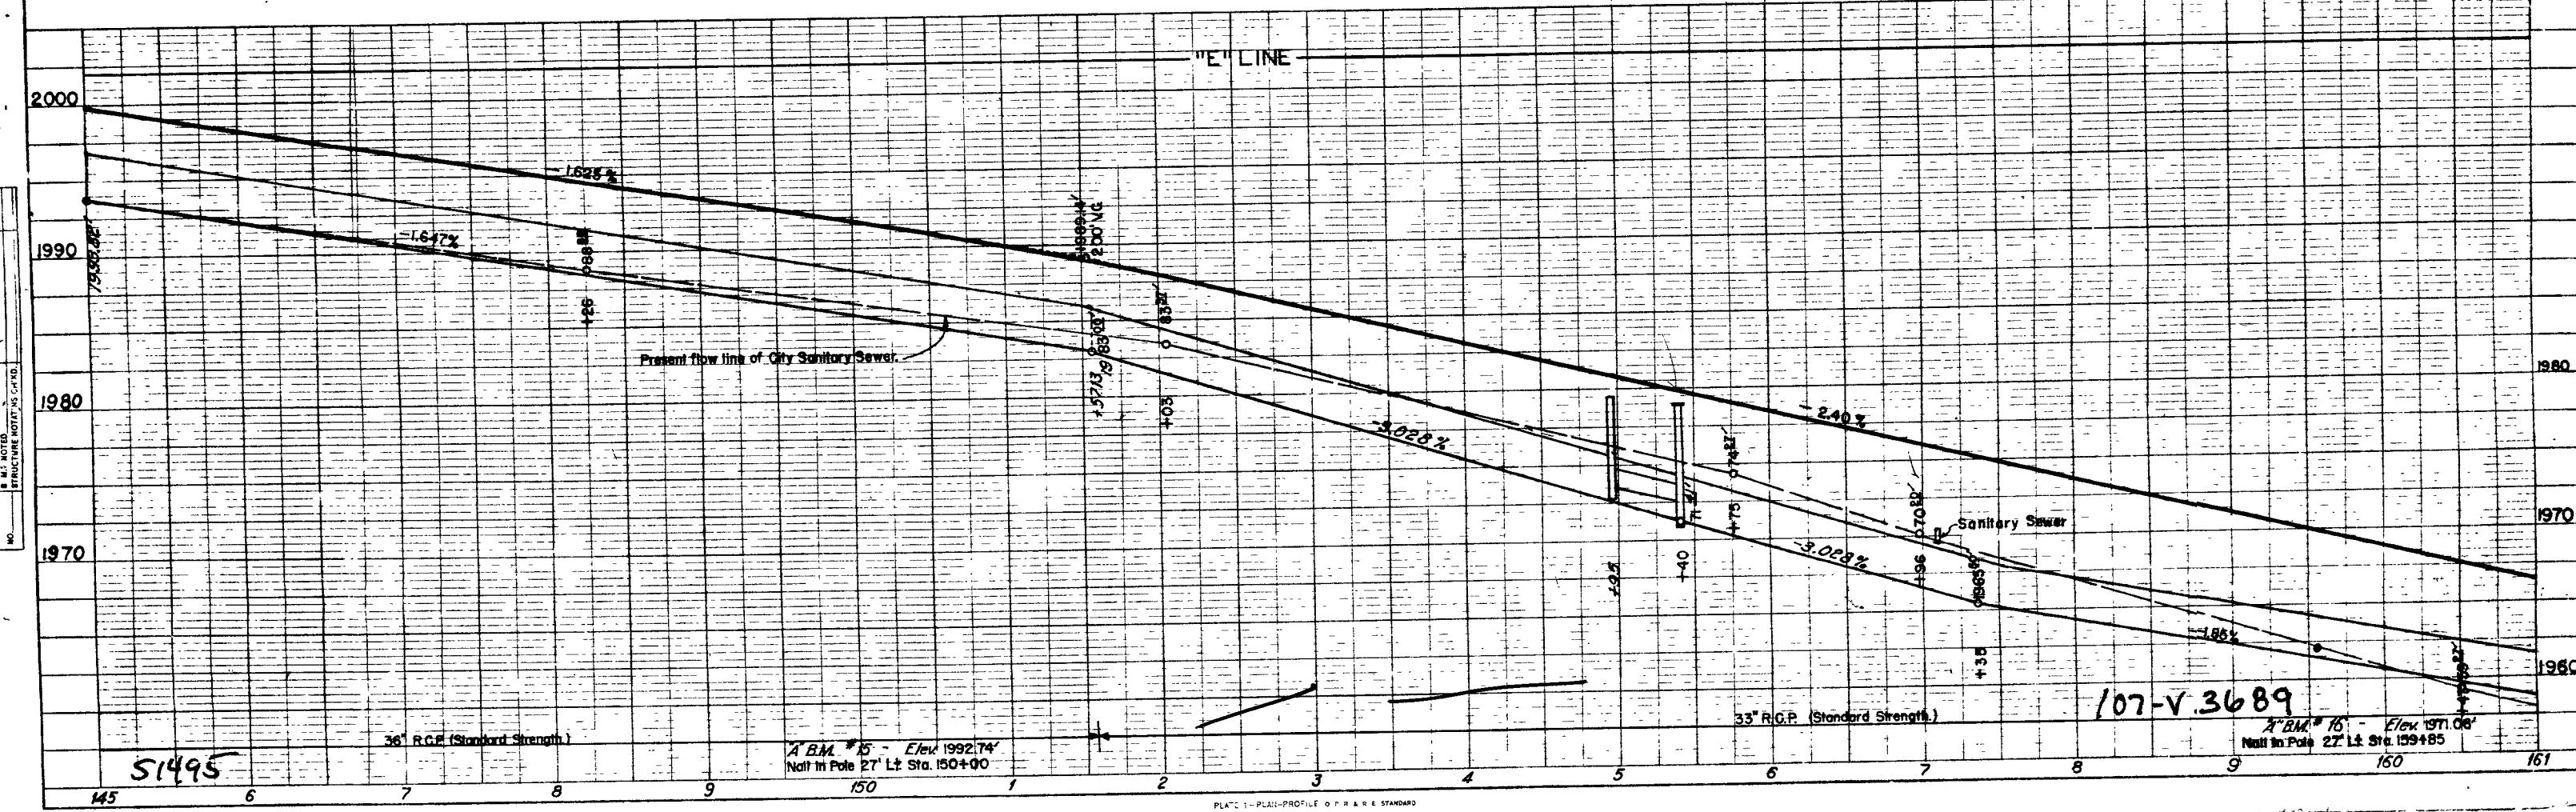


FED. ROAD DIST. NO.	STATE	FED. AID PROJ. NO.	FISCAL YEAR	COUNTY	CONTROL SECTION NO.	SHEET NO.	TOTAL SHEETS
77	NEVADA			CLARK	CL 16	7	87

151+57.13 to 200+00 - New  
33" x 4829' R.C.P. Lt.

154+95 - Construct drop inlet Rt. sta. 154+95 and manhole Lt. sta. 155+40 with new 18" x 4' R.C.P. stub. Plug end. New 15" x 72' R.C.P. from drop inlet Rt. to manhole Lt. Tie in existing 4" tile drain to 15" R.C.P. Rt. (See sheet No. 46).

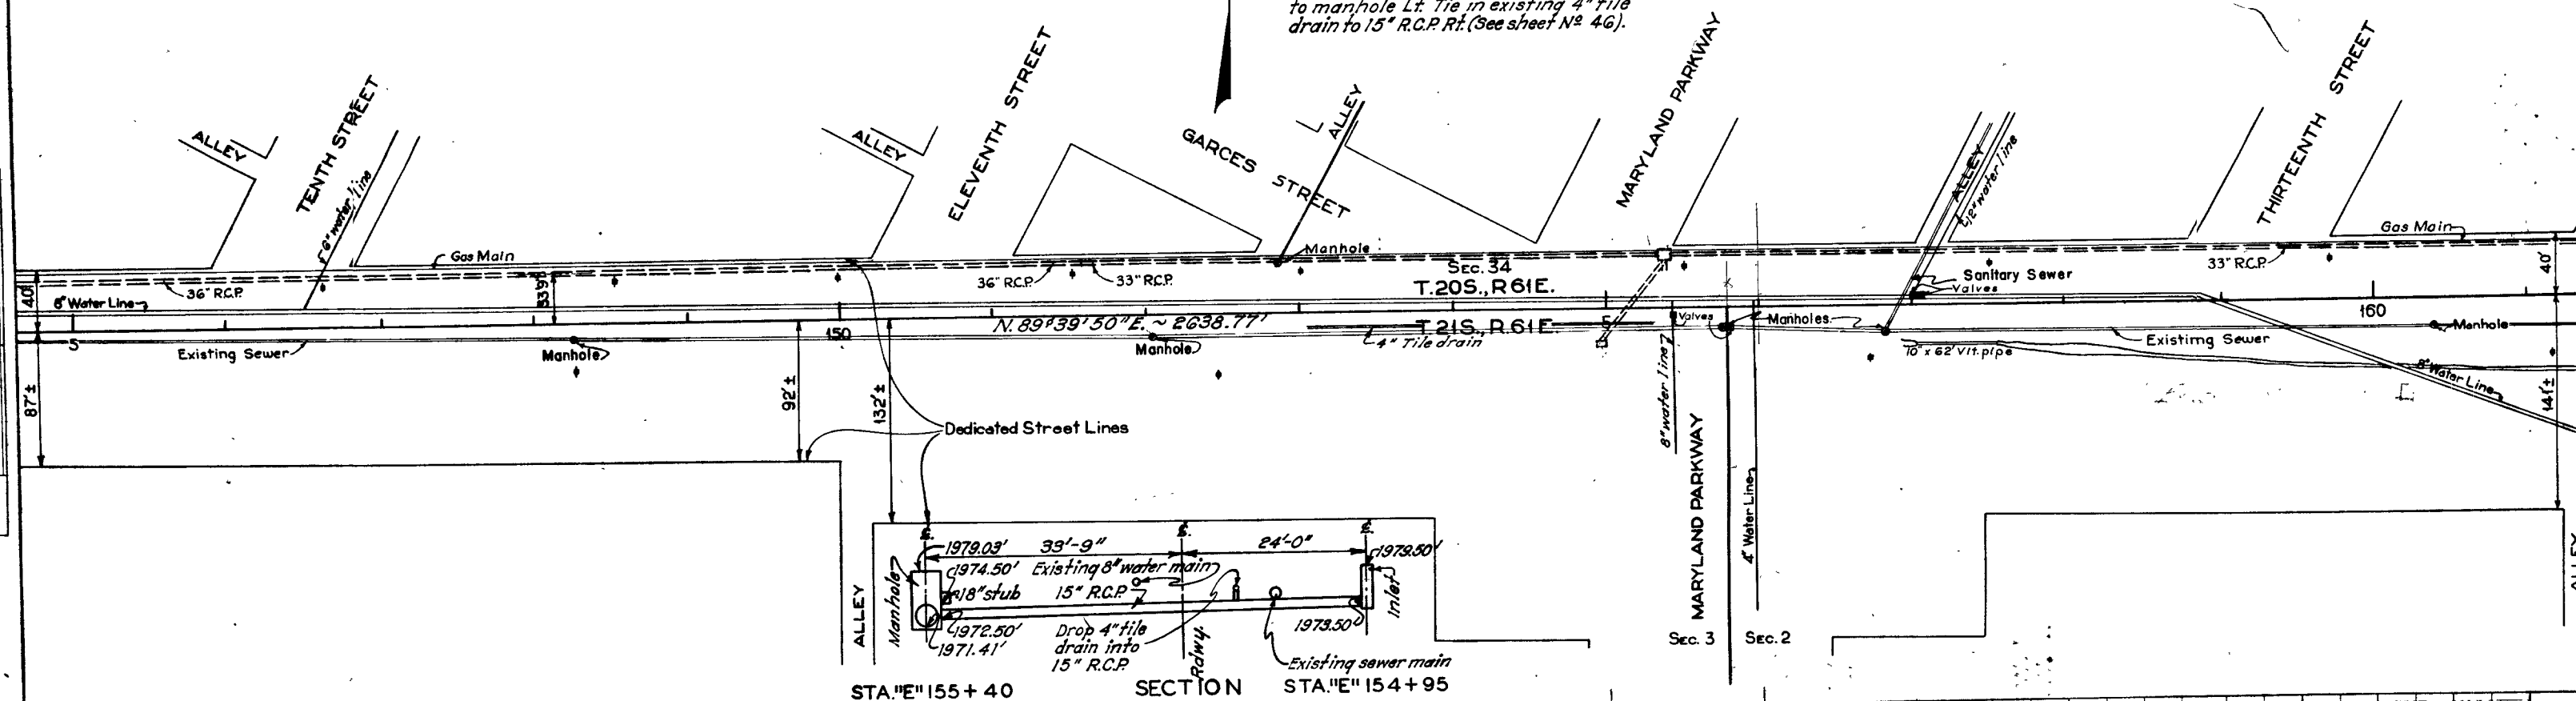

DATE  
SURVEYED  
PLOTTED  
NOTE BOOK NO.  
OF MAY CHECKED

DATE  
SURVEYED  
PLOTTED  
NOTE BOOK NO.  
STRUCTURE NOTATIONS C.F.M.D.