




FED. ROAD DIV. NO.	STATE	PROJECT NO.	FIG. NO.	CONTROL	SECTION	SHEET NO.	TOTAL SHEETS
7	NEVADA	006-11(2)	—	CLARK	CL 16	35	57

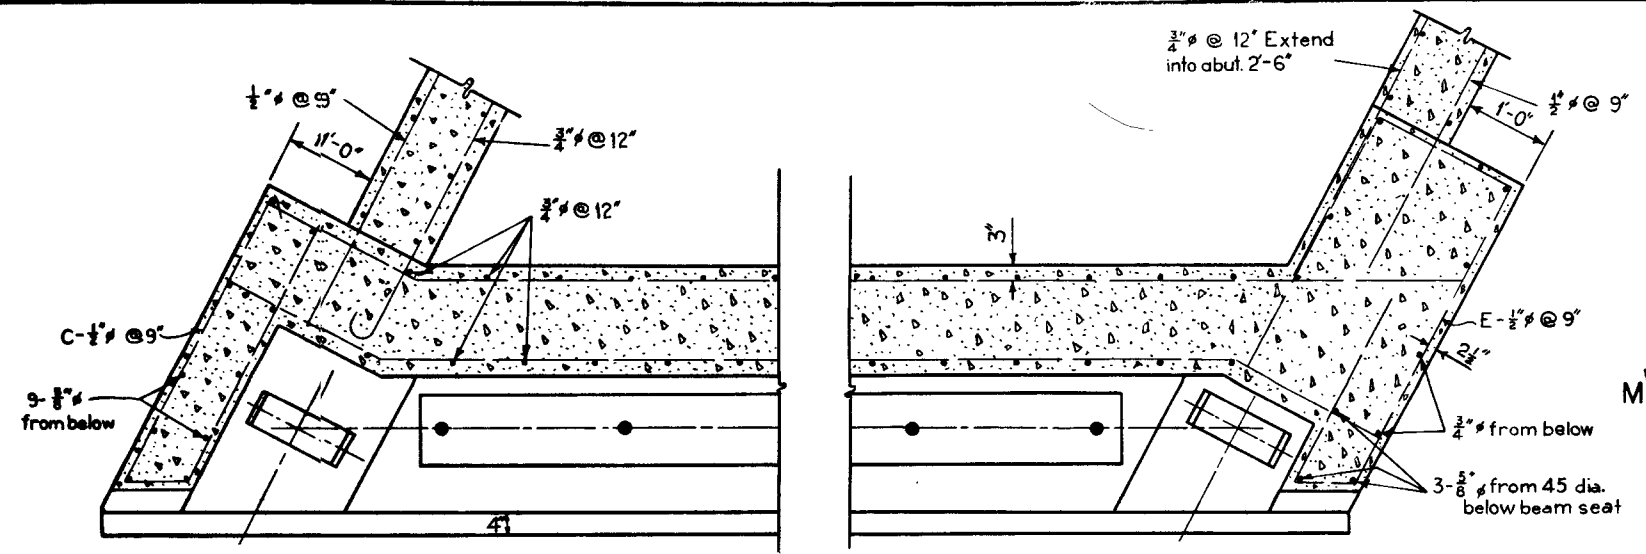

SECTION J-J  
Footing not shown



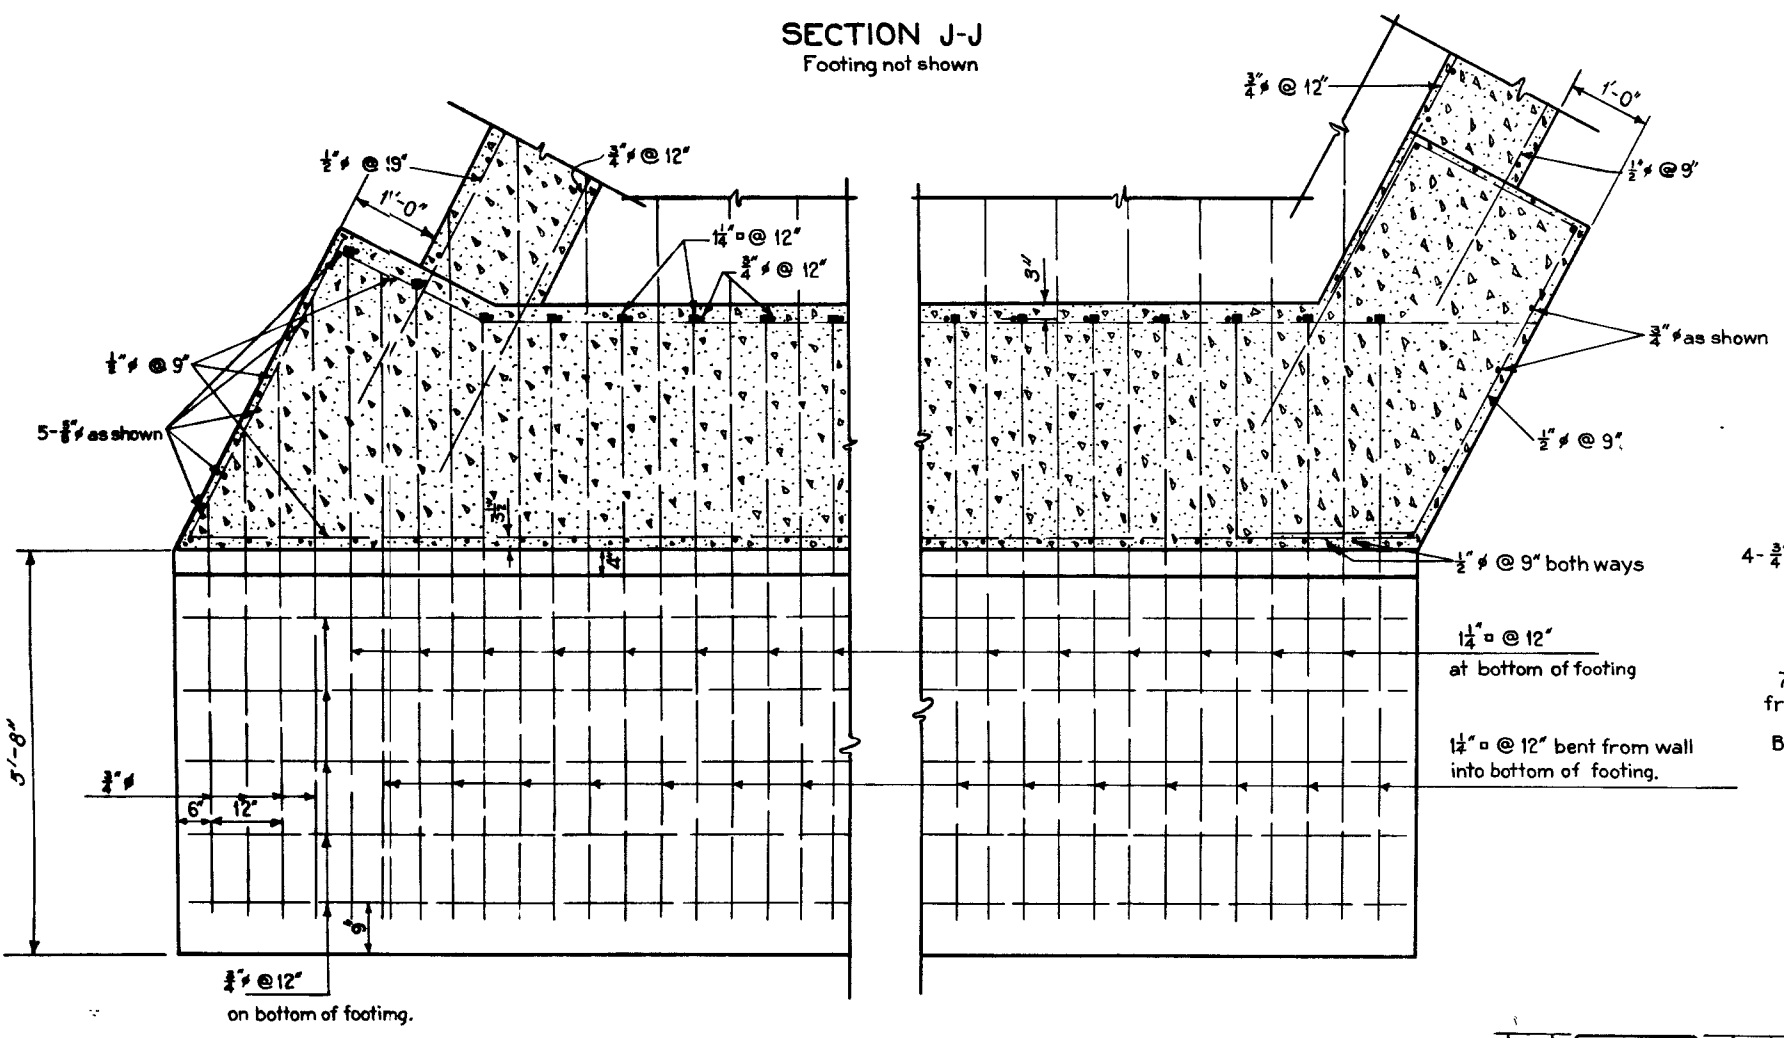


SECTION K-K  
Sidewalk and sidewalk wall not shown.

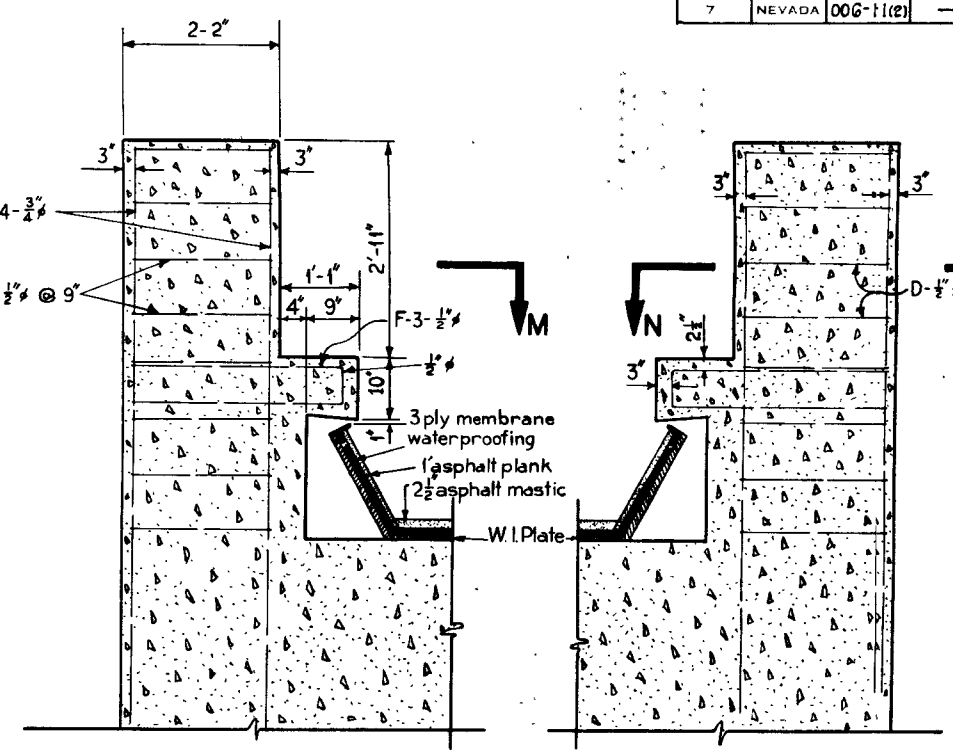


SECTION G-G


SECTION H-H

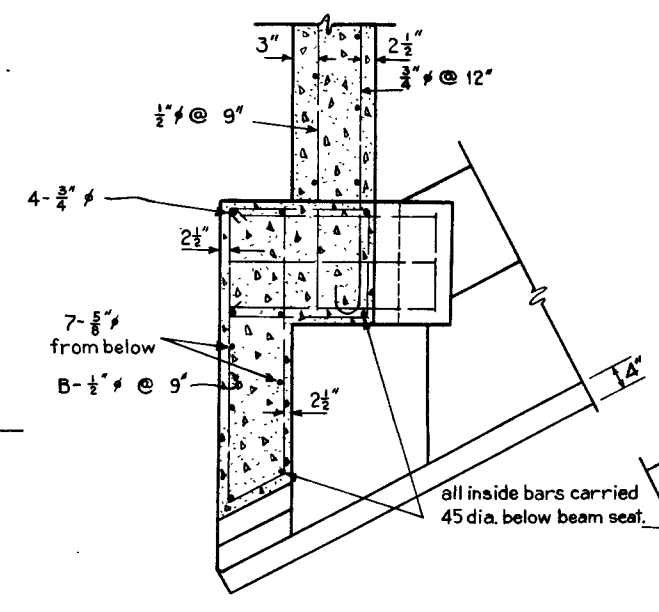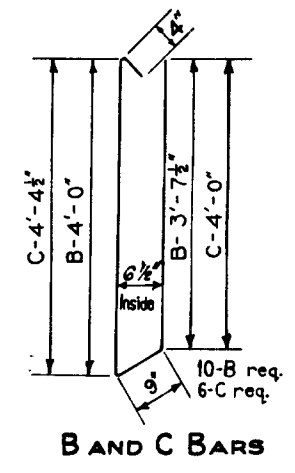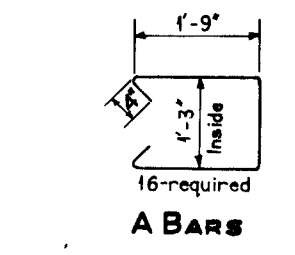


SECTION M-M

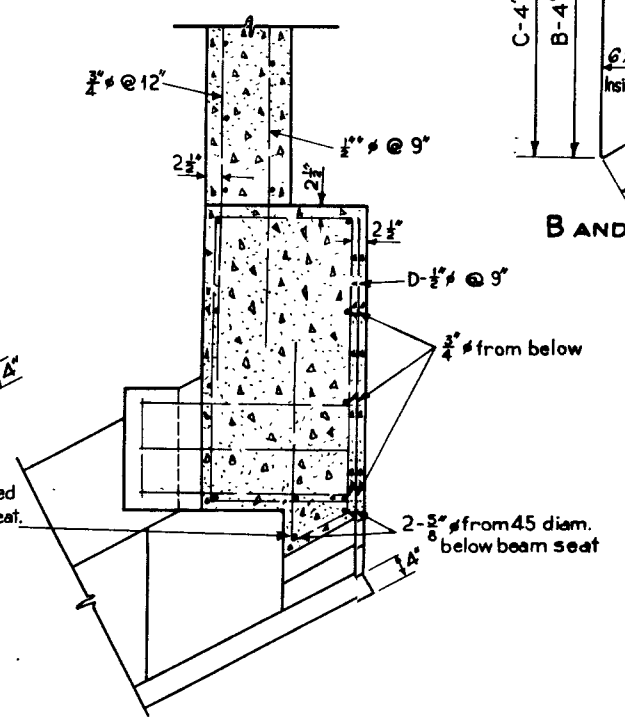

SECTION N-N

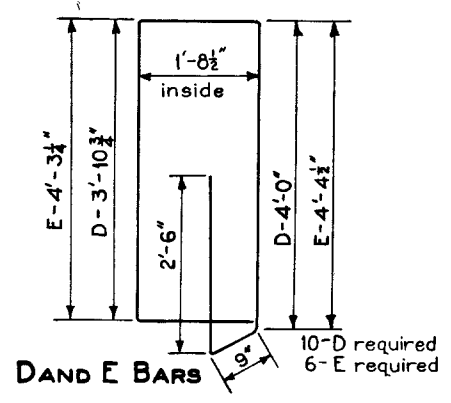

D AND E BARS

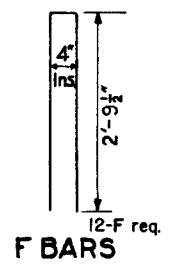

F BARS

STATE OF NEVADA  
DEPARTMENT OF HIGHWAYS  
**B-470**  
**ABUTMENT DETAILS**  
DATE OF LAST REVISION: 107-Y3689

S1522

BRIDGE DEPARTMENT	DATE	CHECKED BY	DATE
BY	DATE	DATE	DATE
DRAWING	6/26/47	WAD	6-7-49
TRACING	JEM		