




FED. ROAD DIV. NO.	STATE	FED. AID PROJ. N.O.	FISCAL YEAR	COUNTY	CONTROL SECTION	SHEET NO.	TOTAL SHEETS
7	NEVADA	006-11(2)	-	CLARK	CL 16	42	57

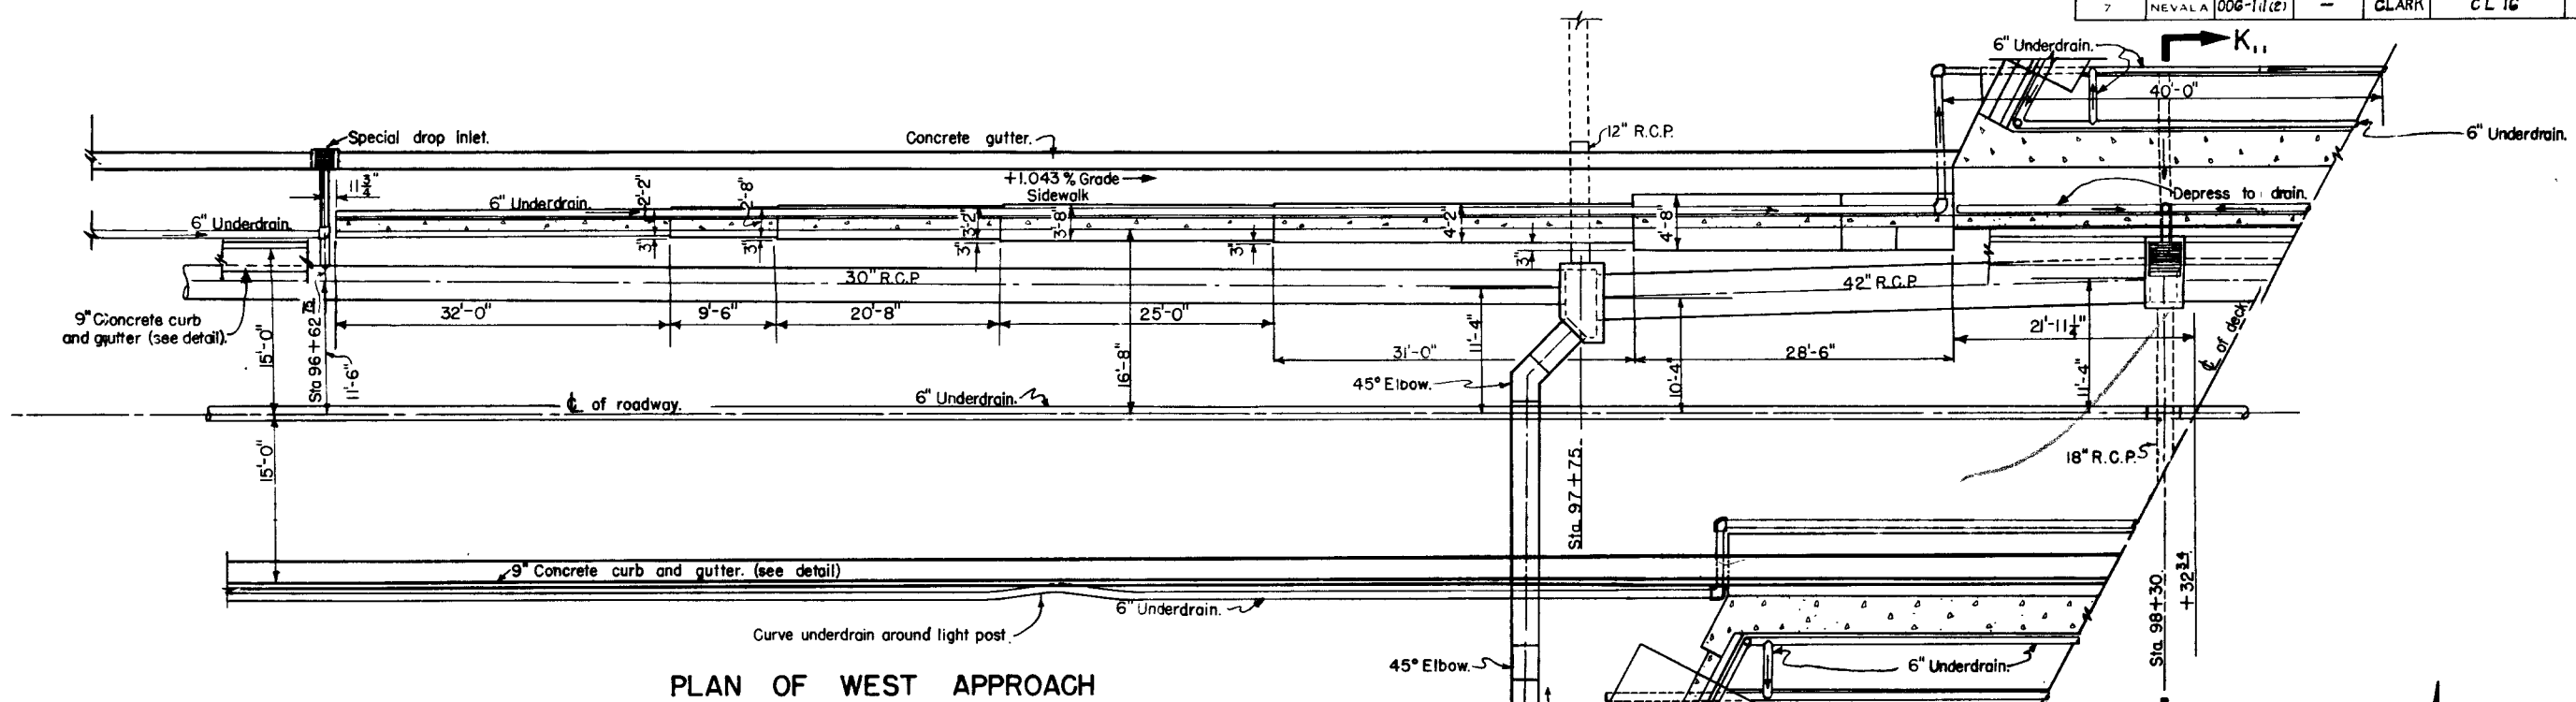

PLAN OF WEST APPROACH

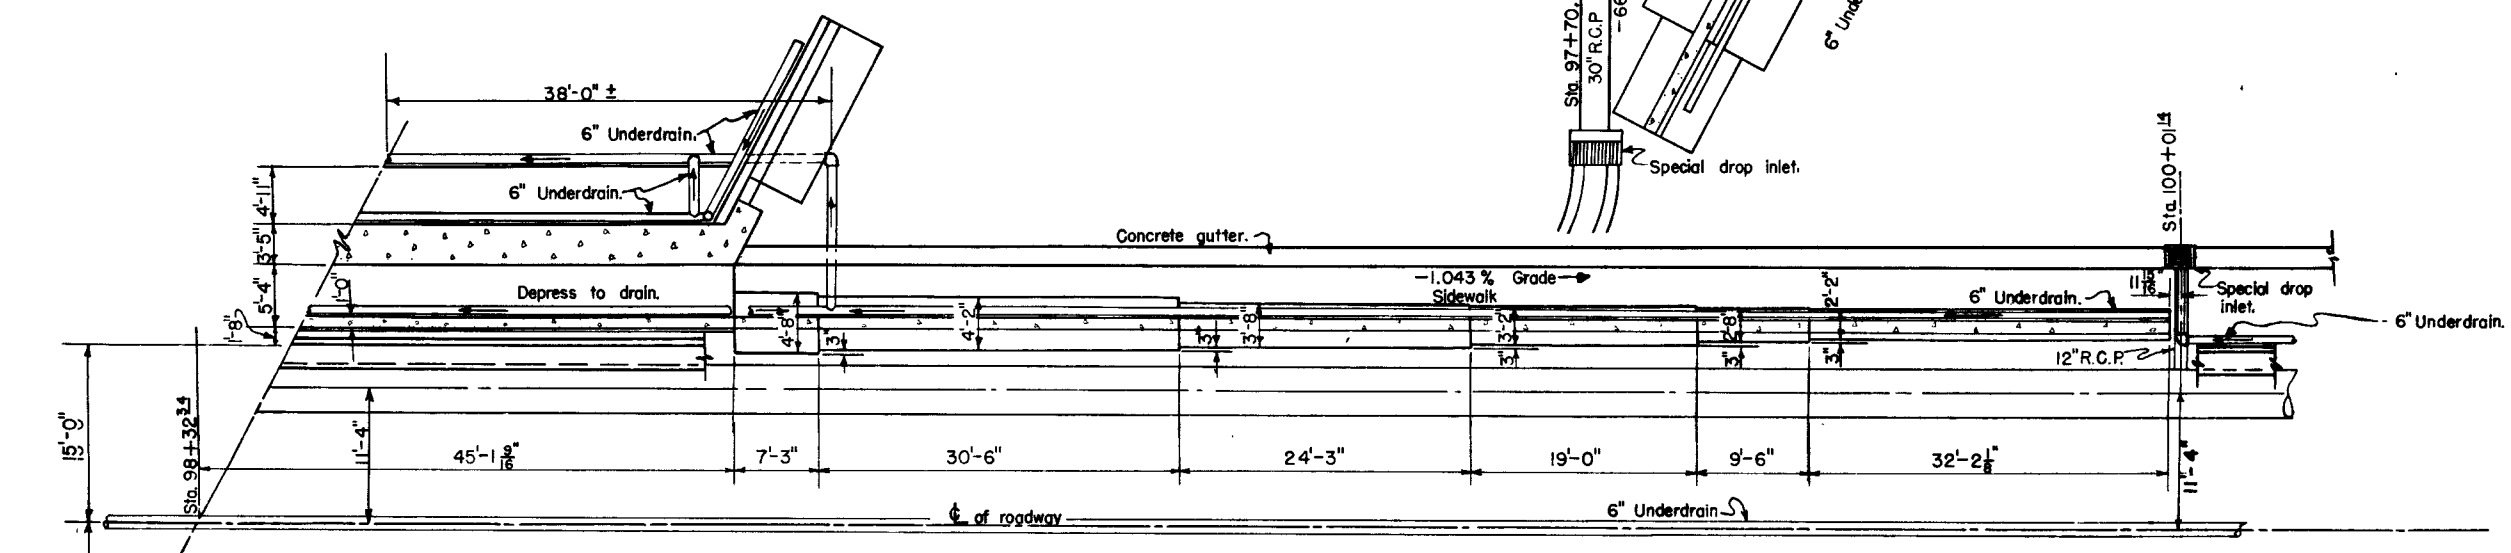

PLAN OF EAST APPROACH

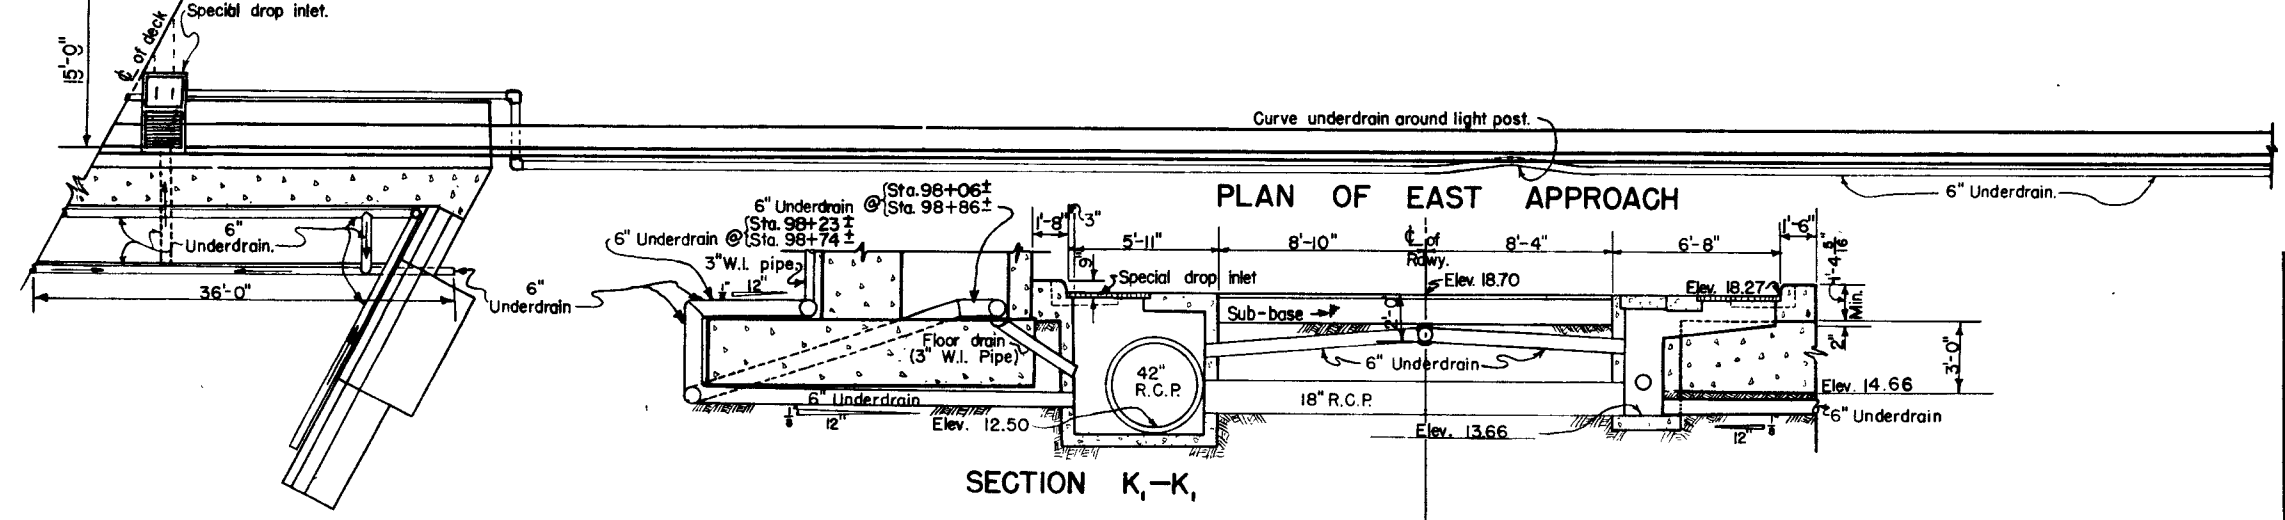

SECTION K-K

STATE OF NEVADA
DEPARTMENT OF HIGHWAYS

**B-470
DRAINAGE SYSTEM
AT STRUCTURE**

DATE OF LAST REVISION: 107-R3689

BRIDGE DEPARTMENT
DATE CHECKED BY DATE
BY SIGN
DRAWING TRACING JEM 7-22-47 MWS 6-7-48

51529