
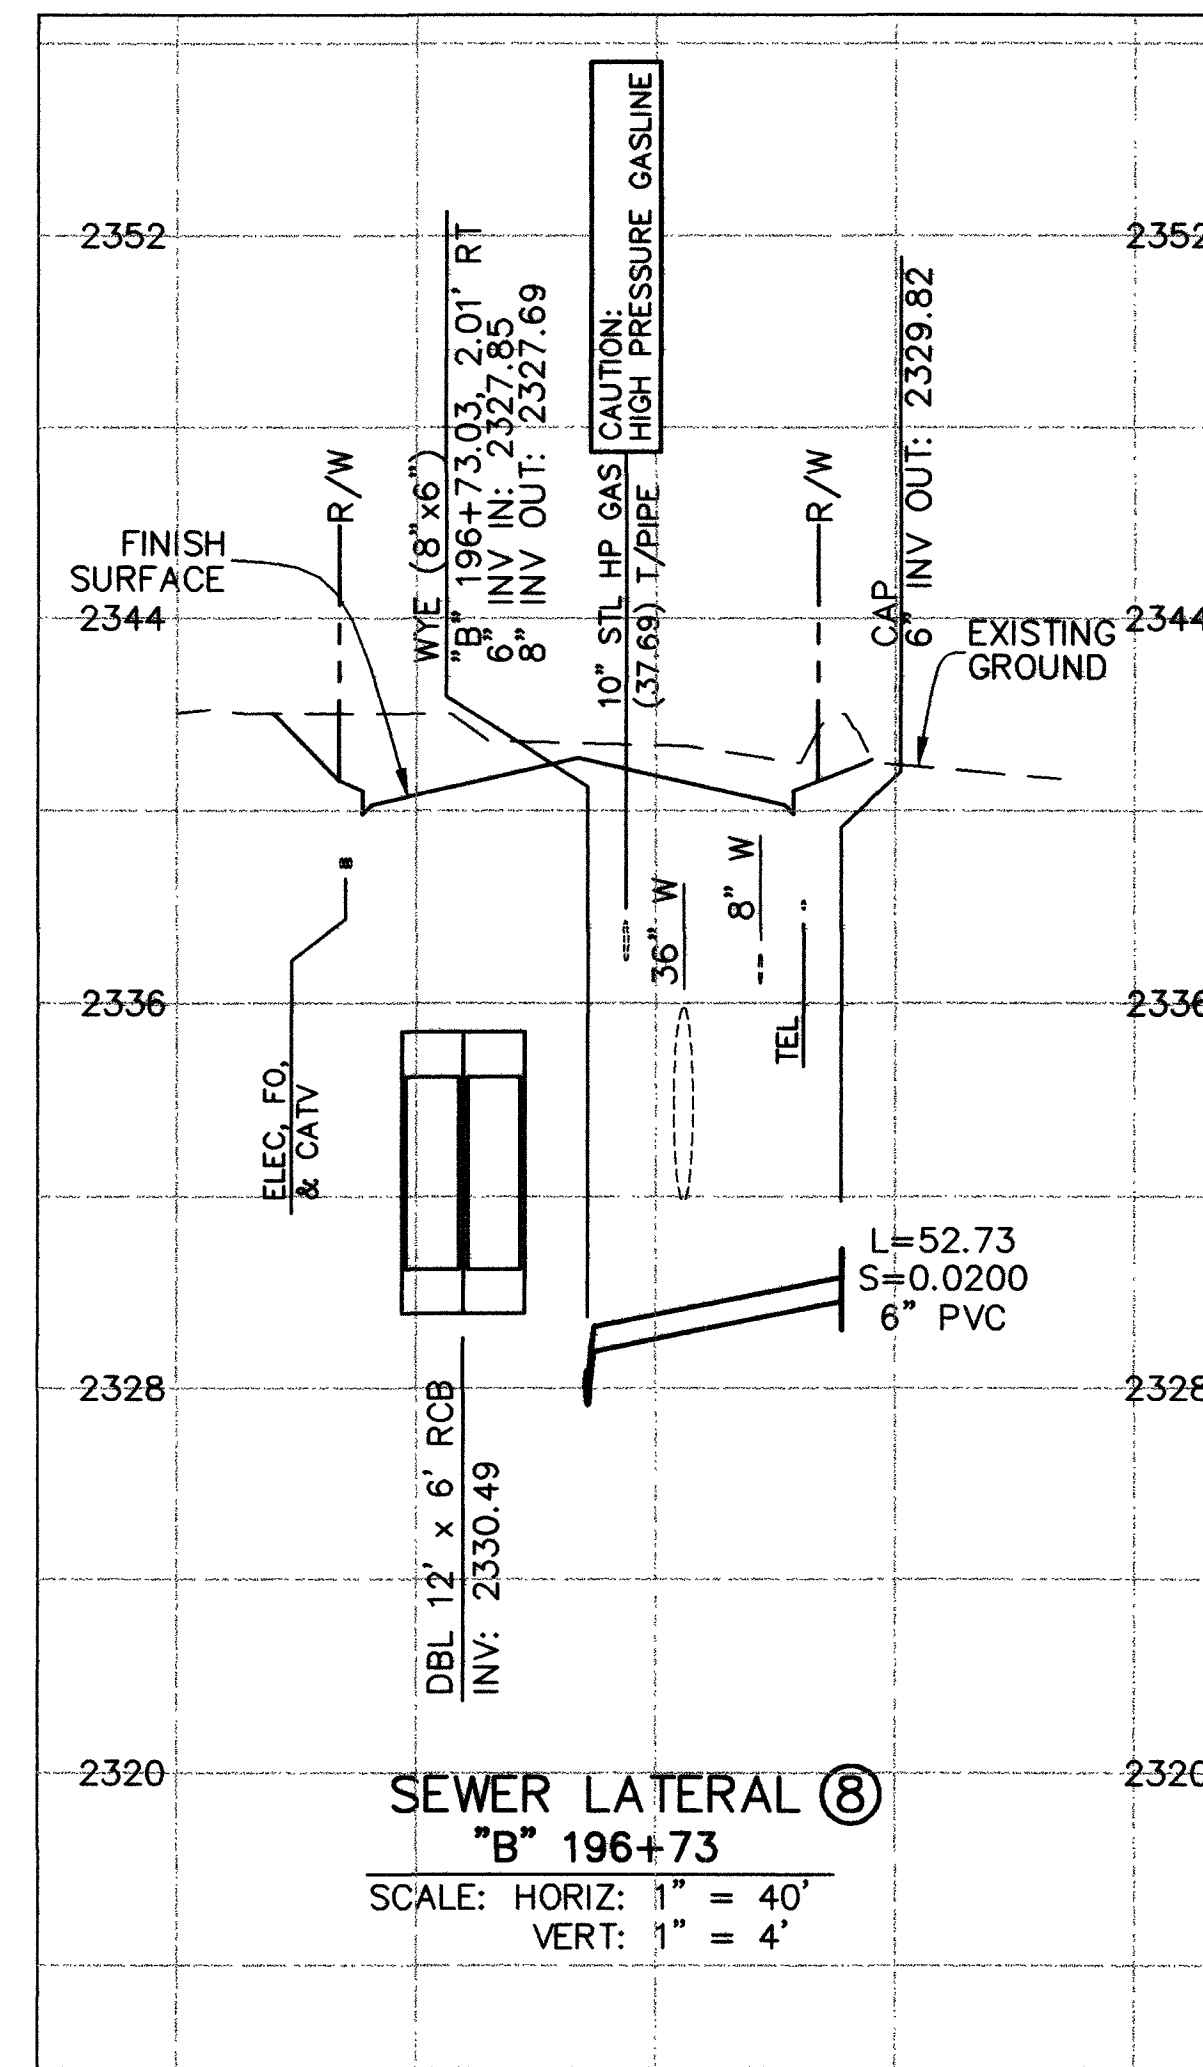
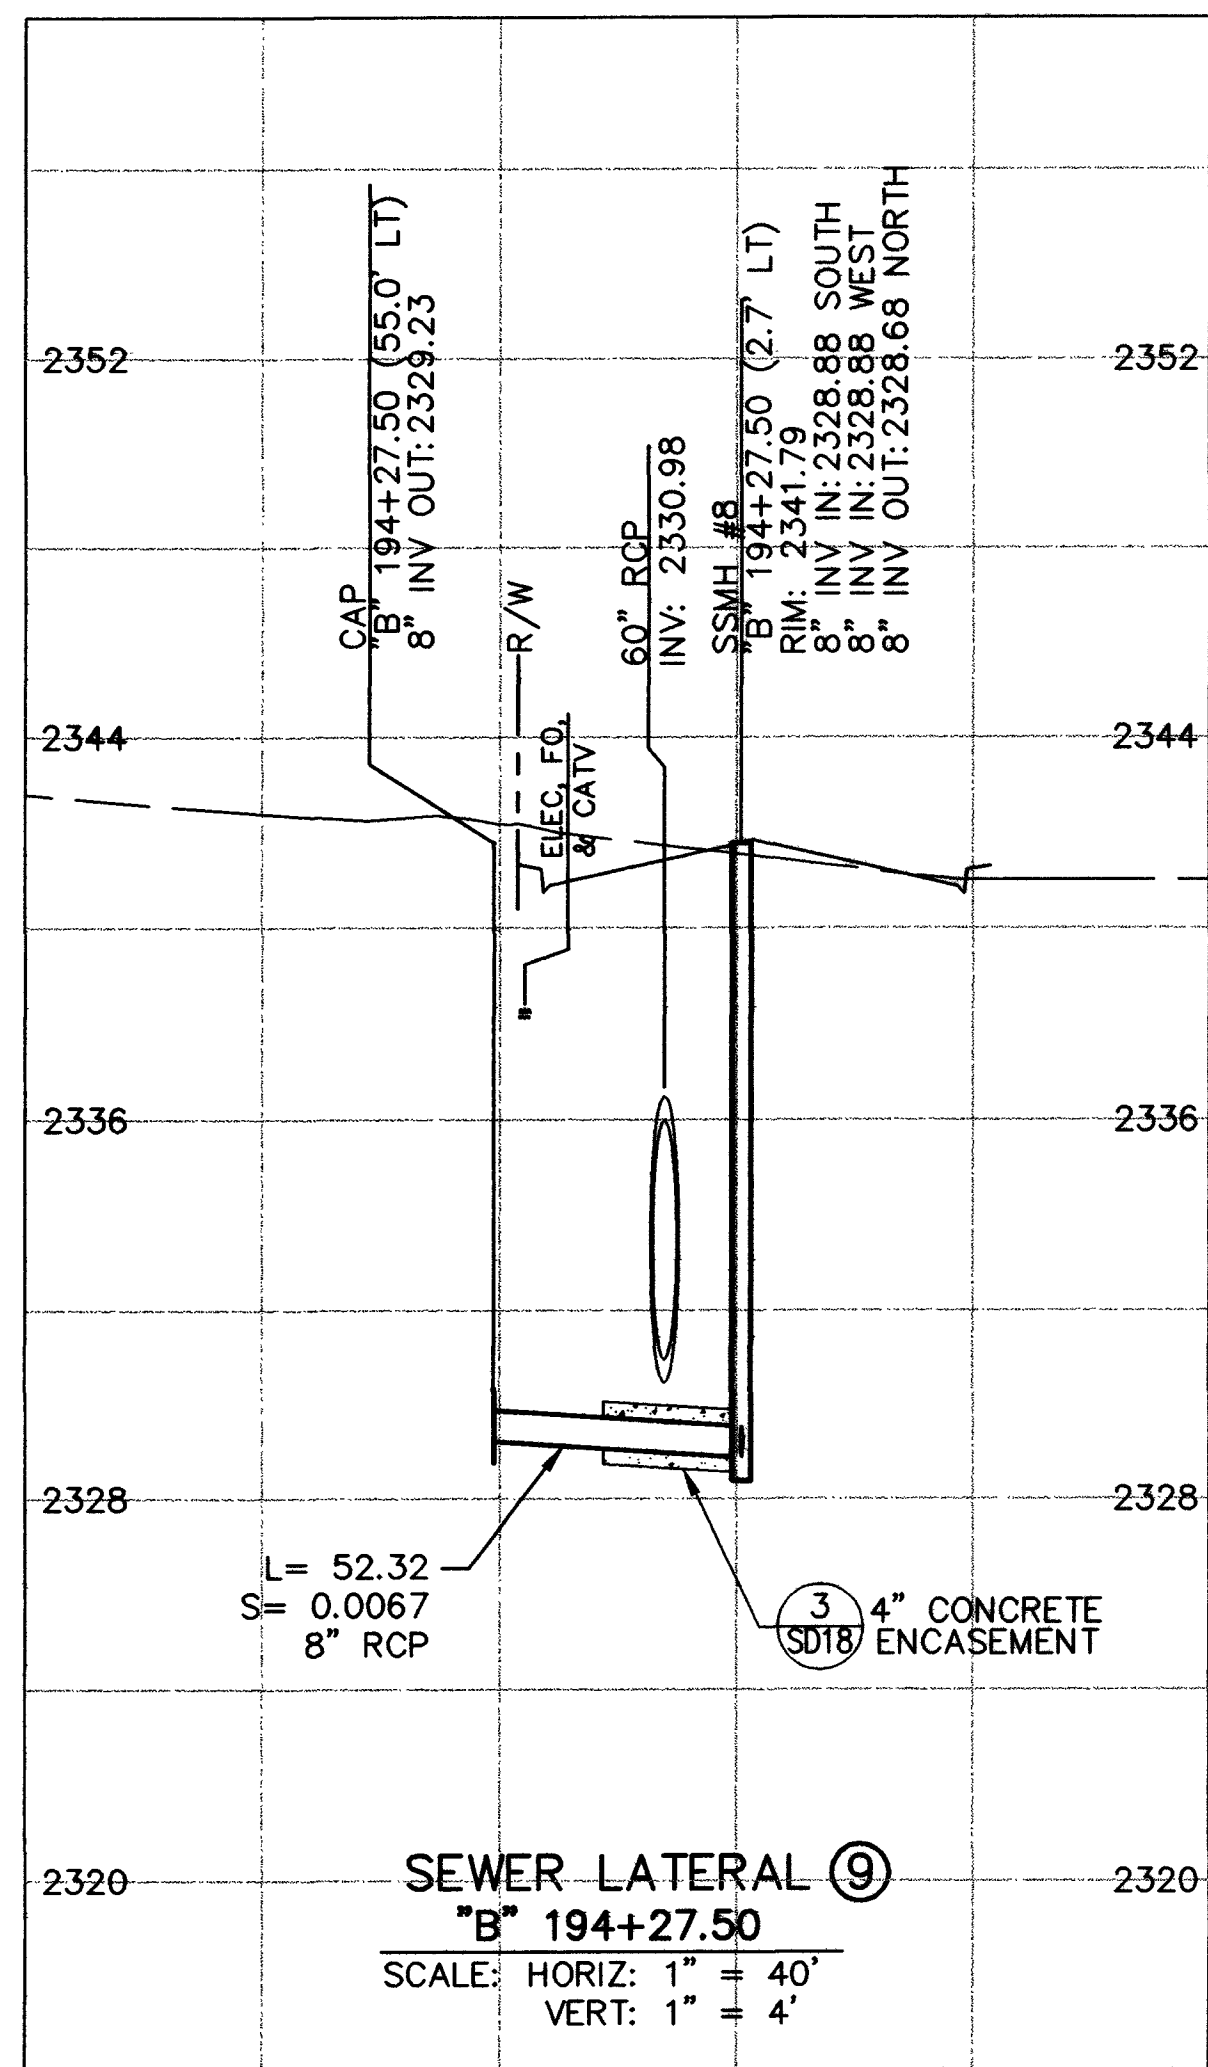
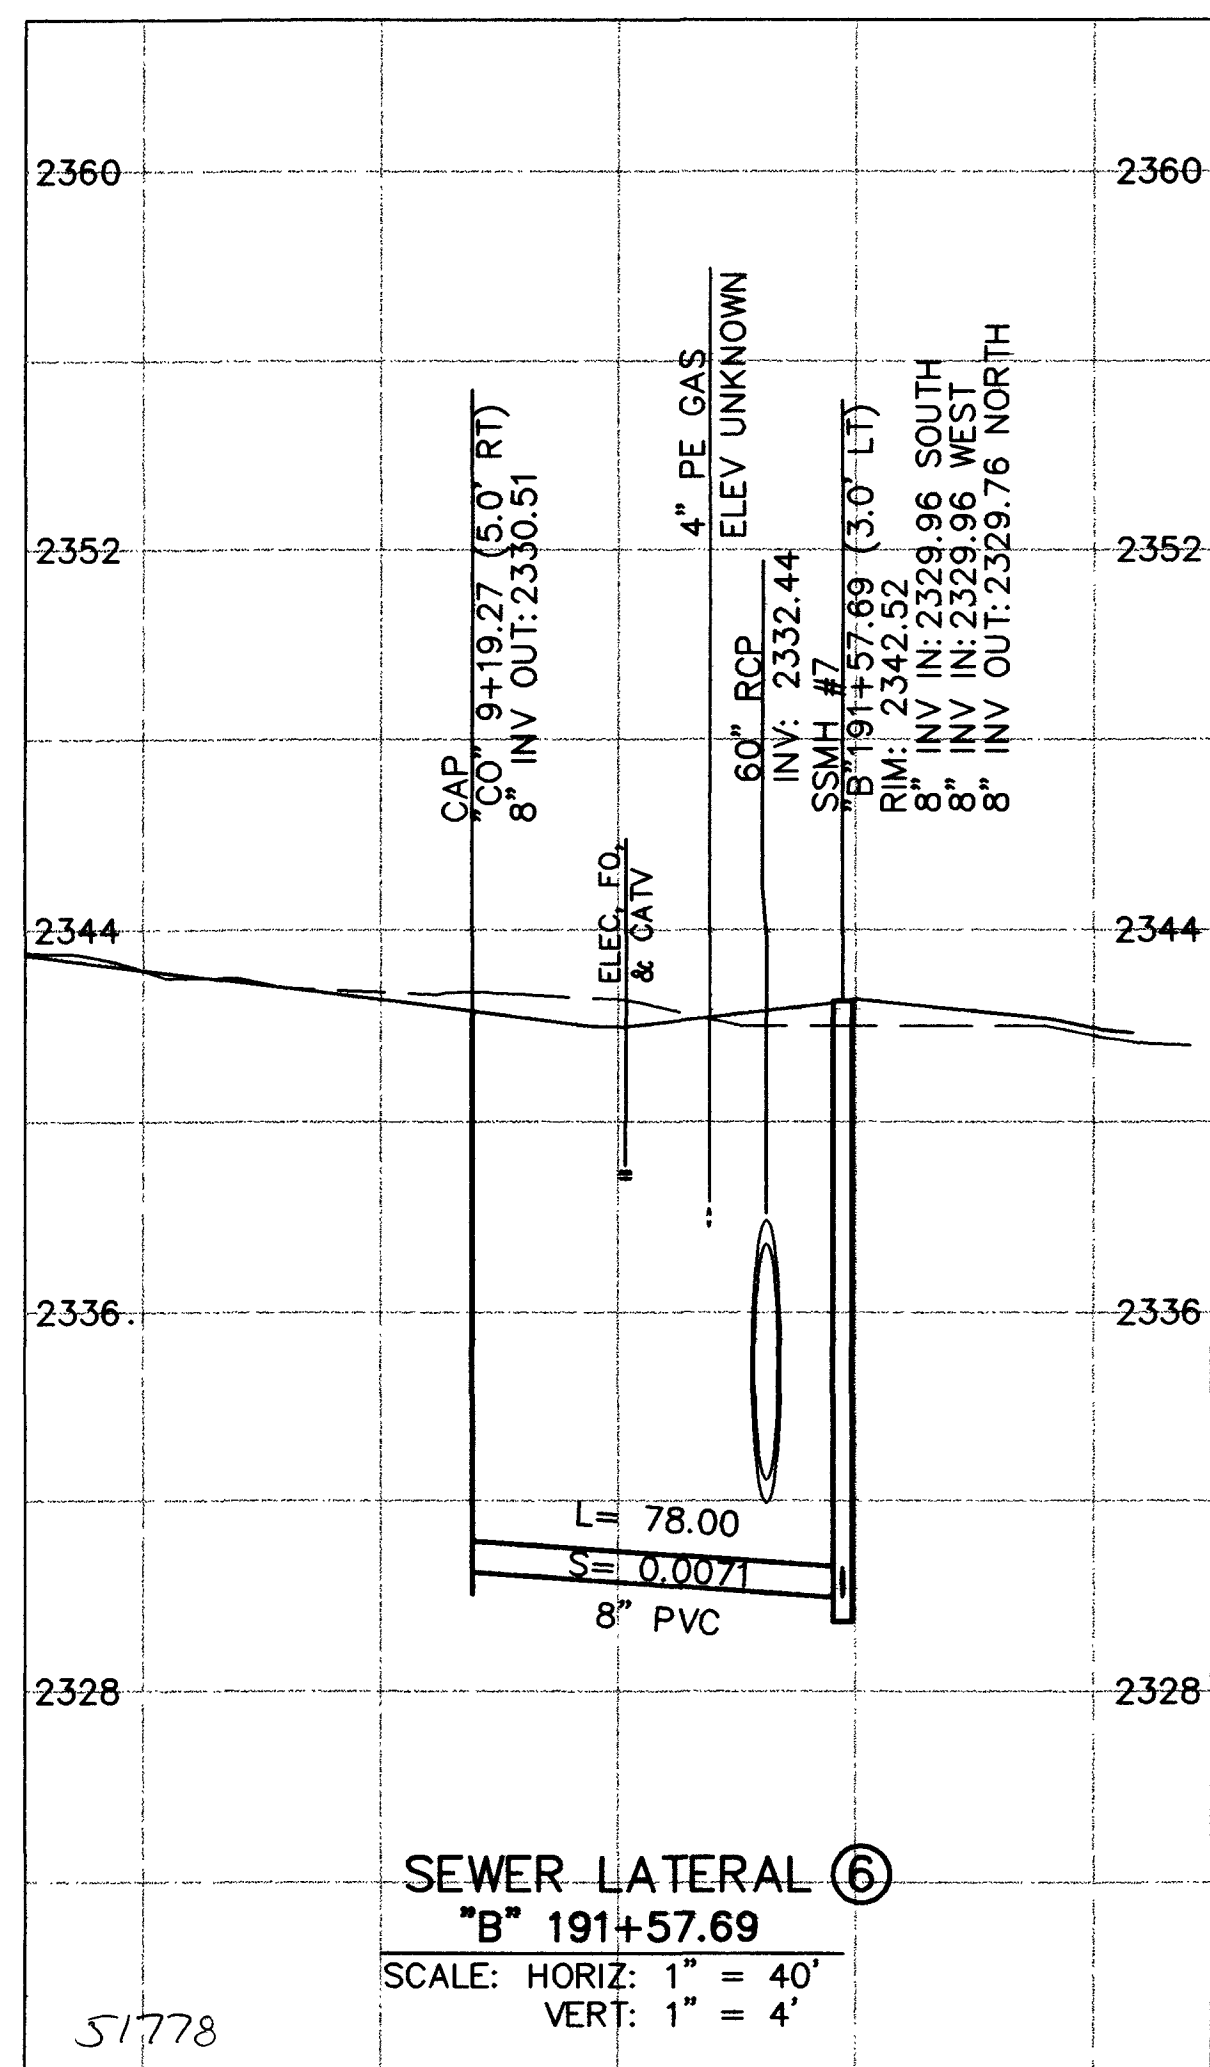
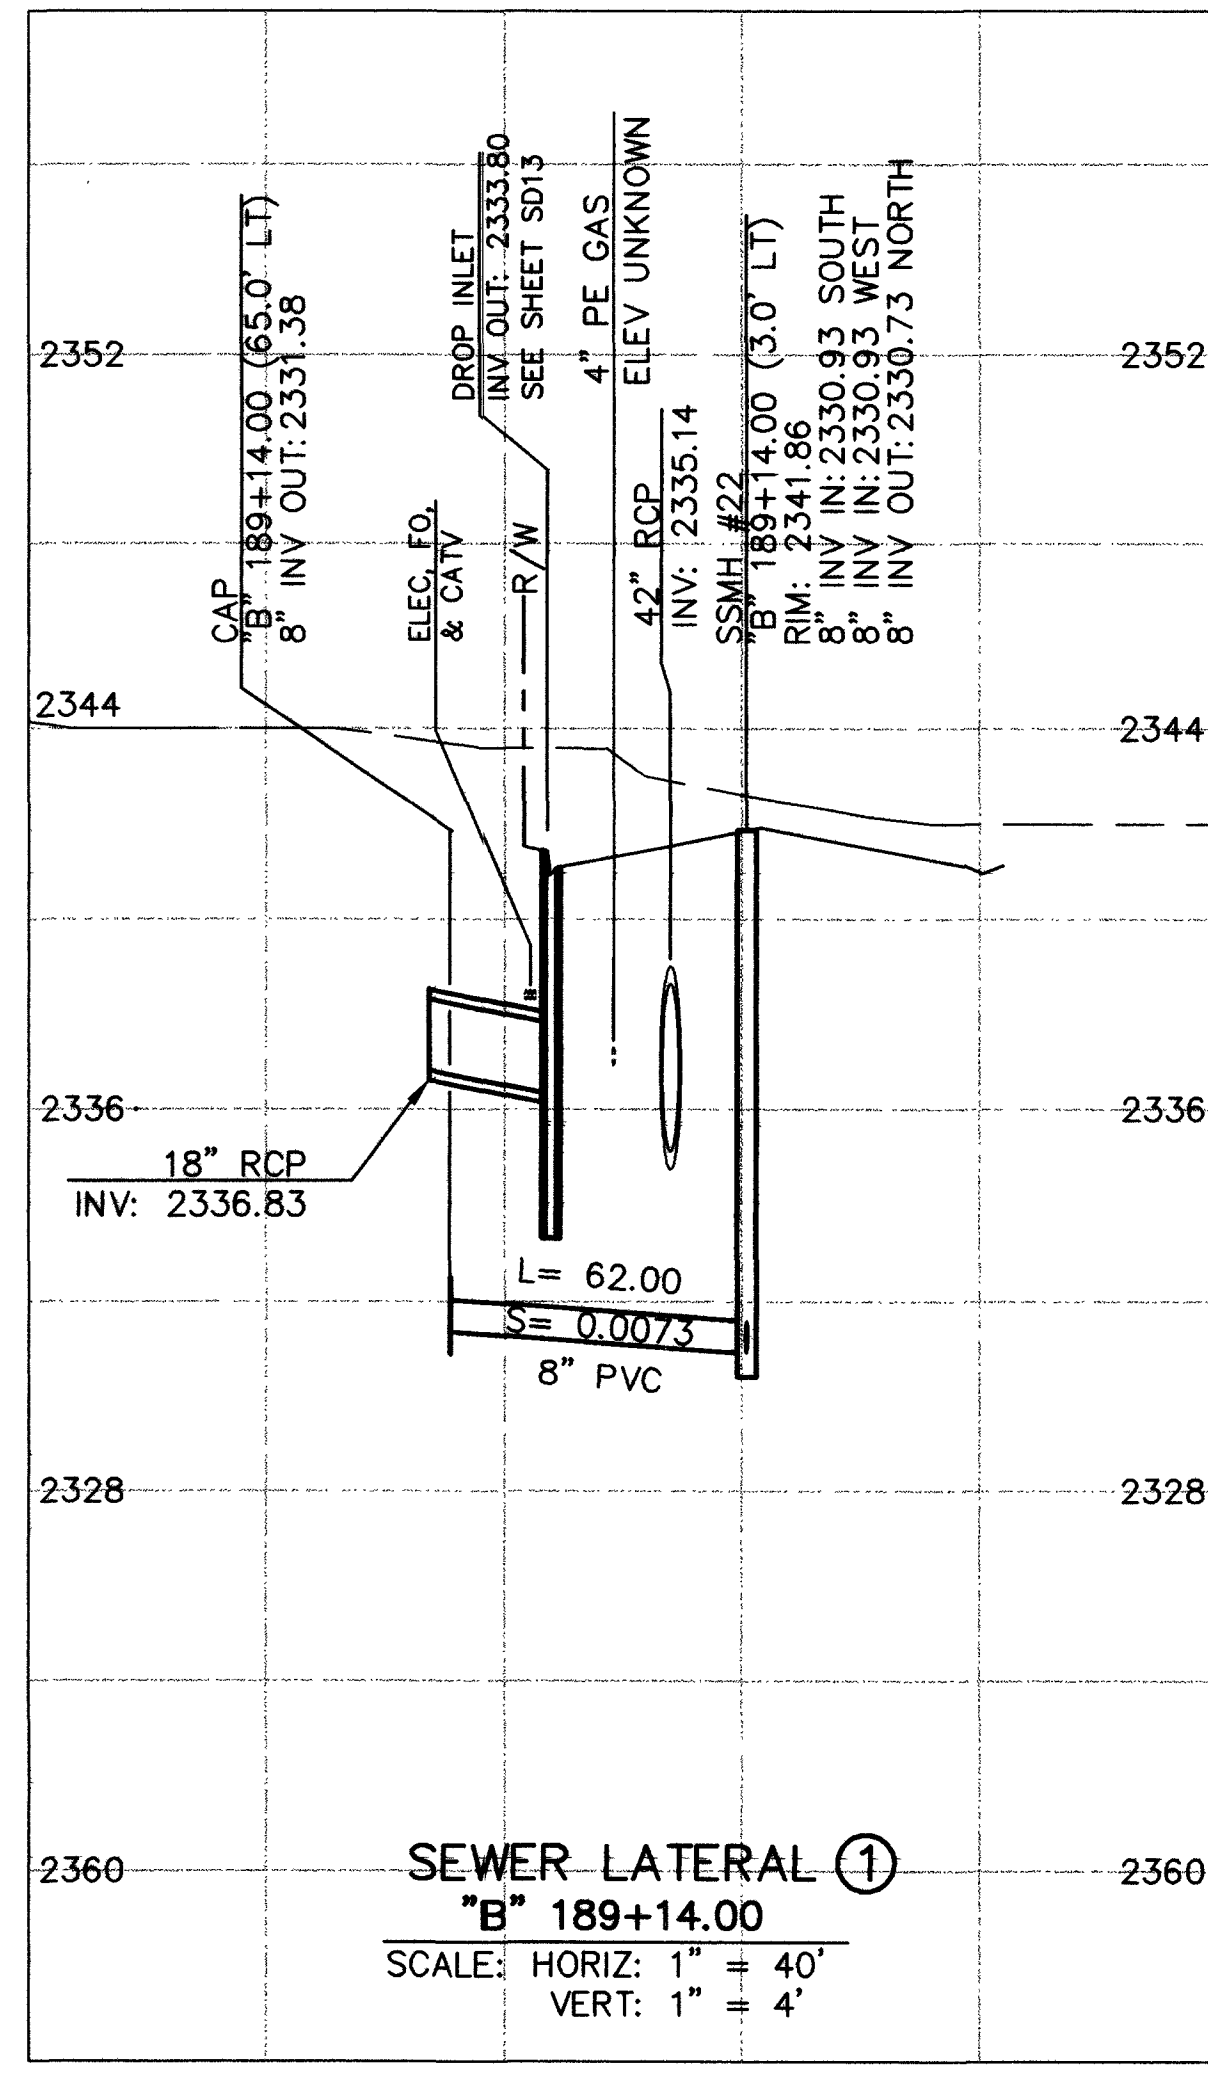
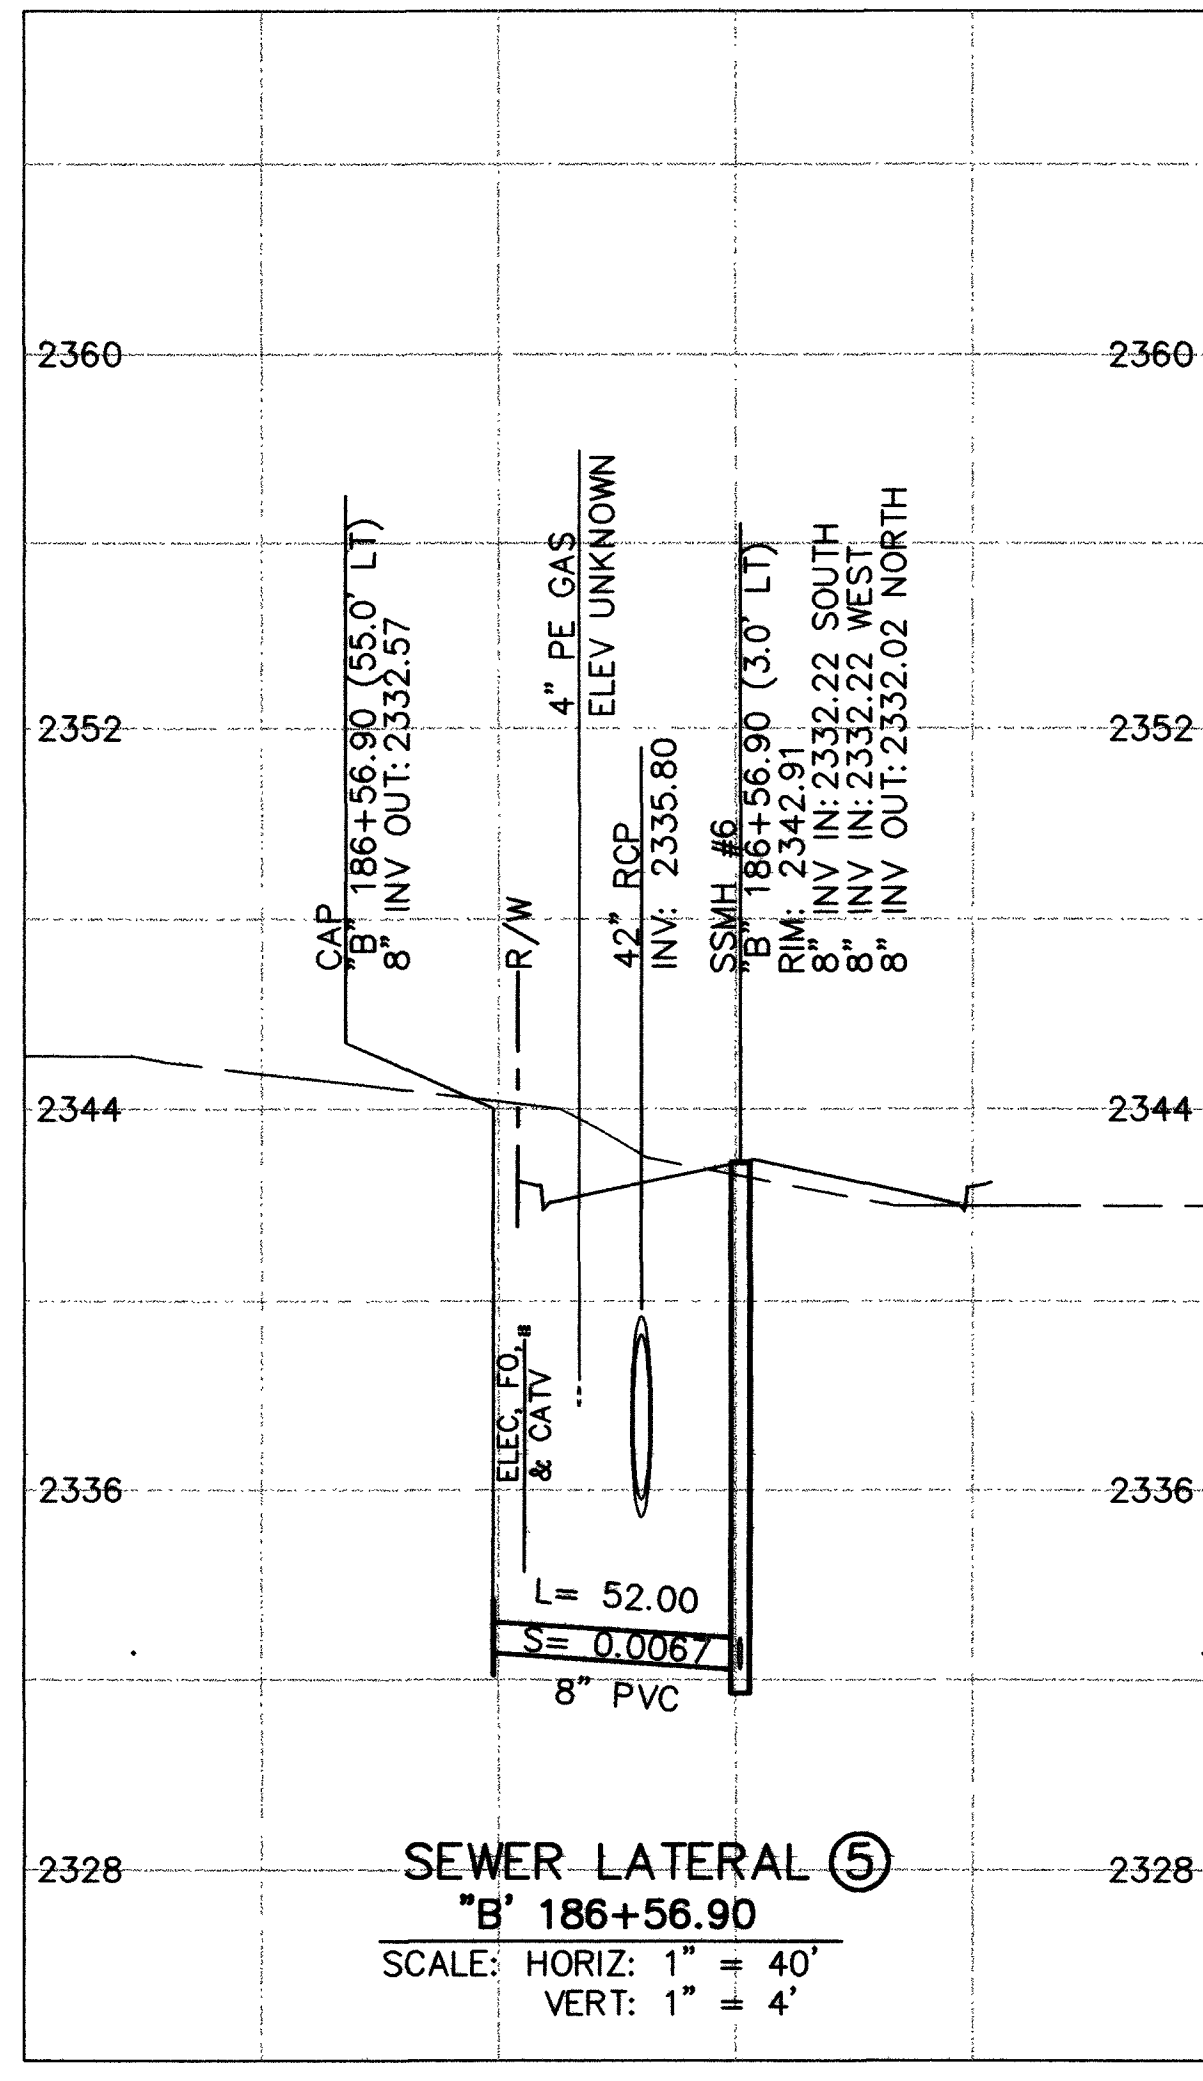
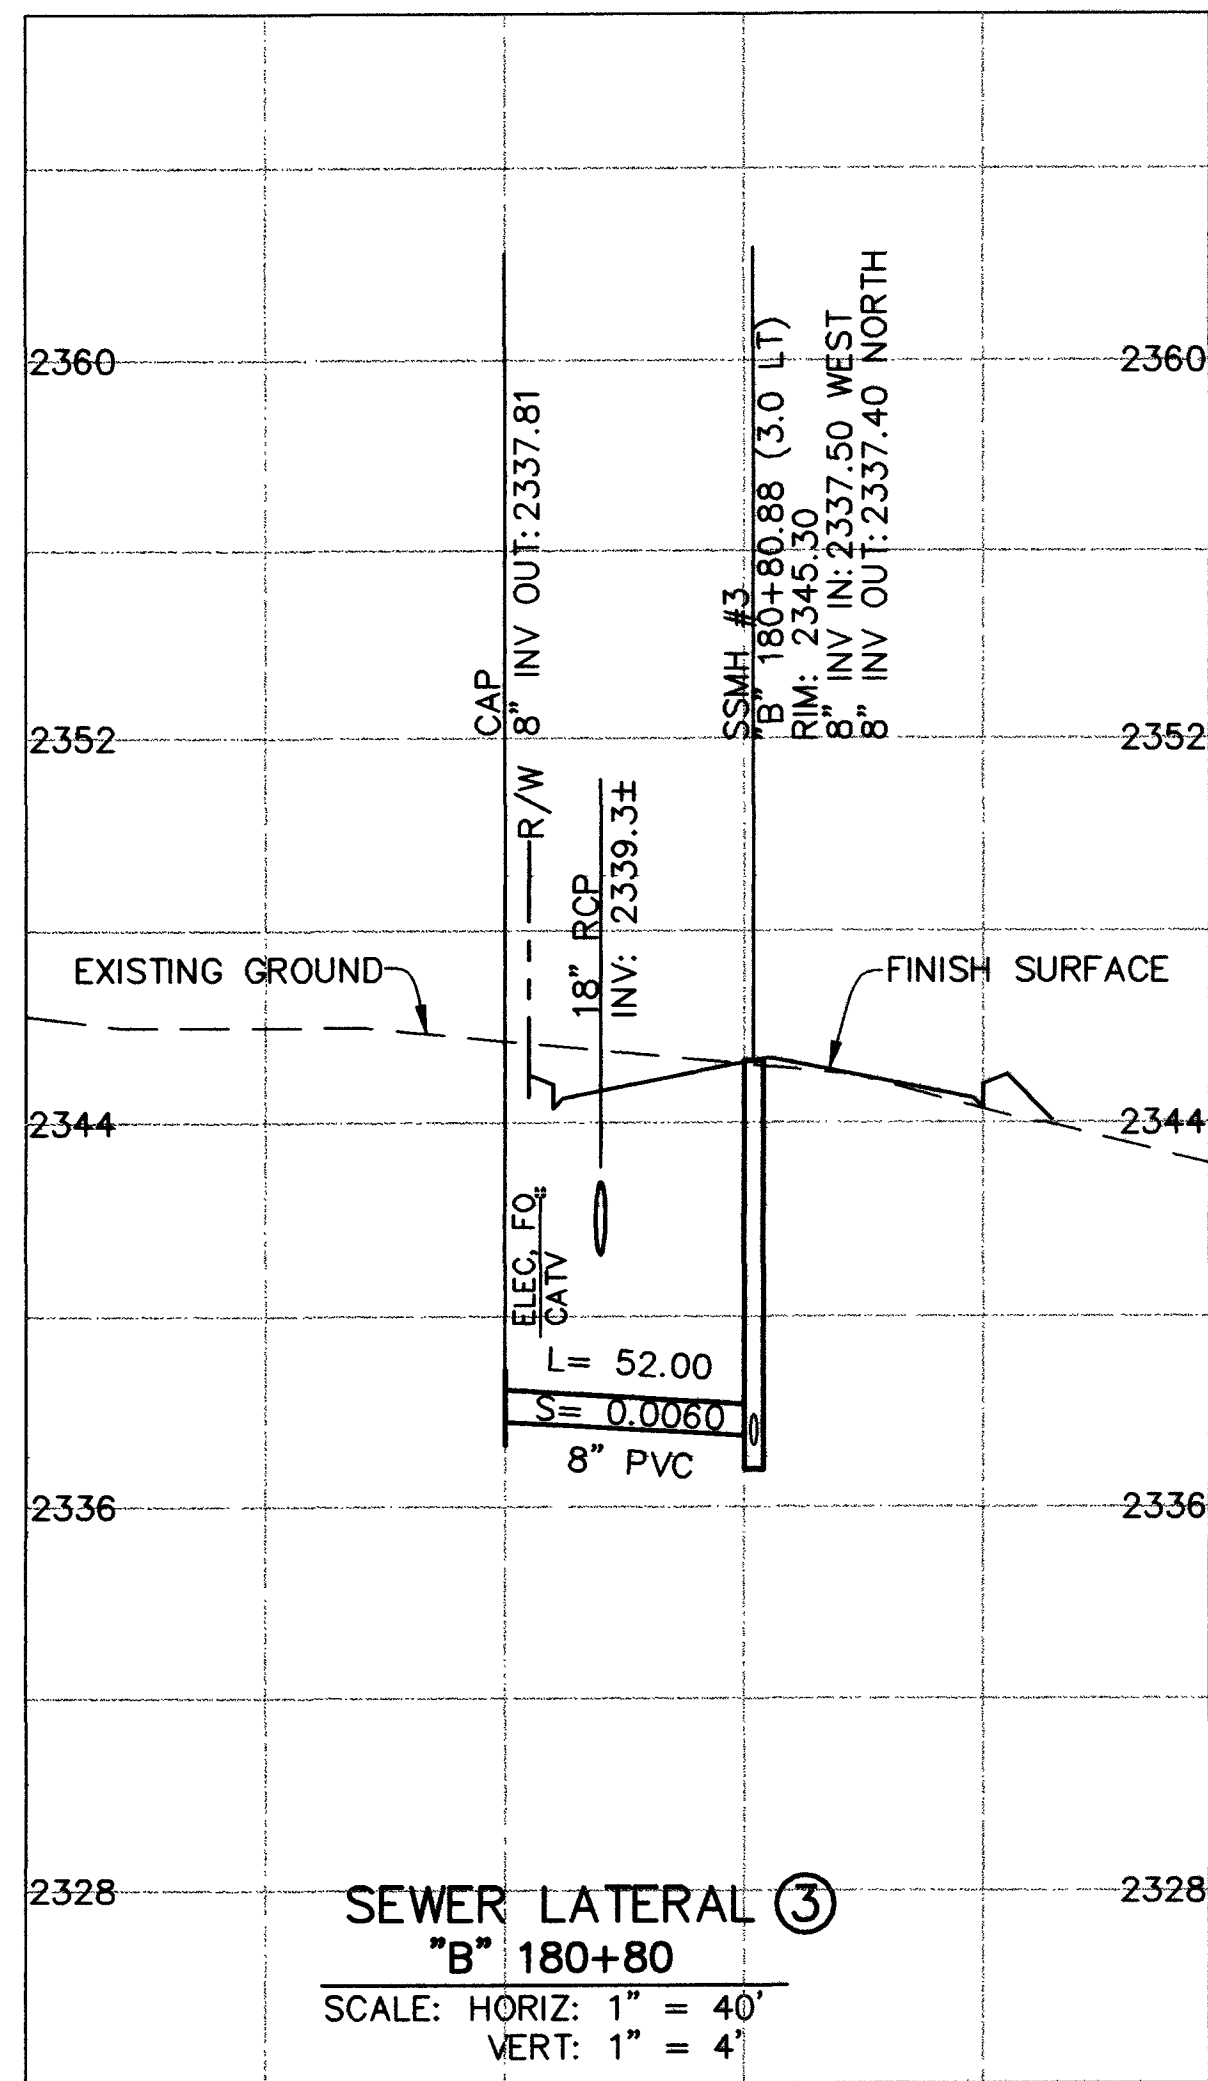


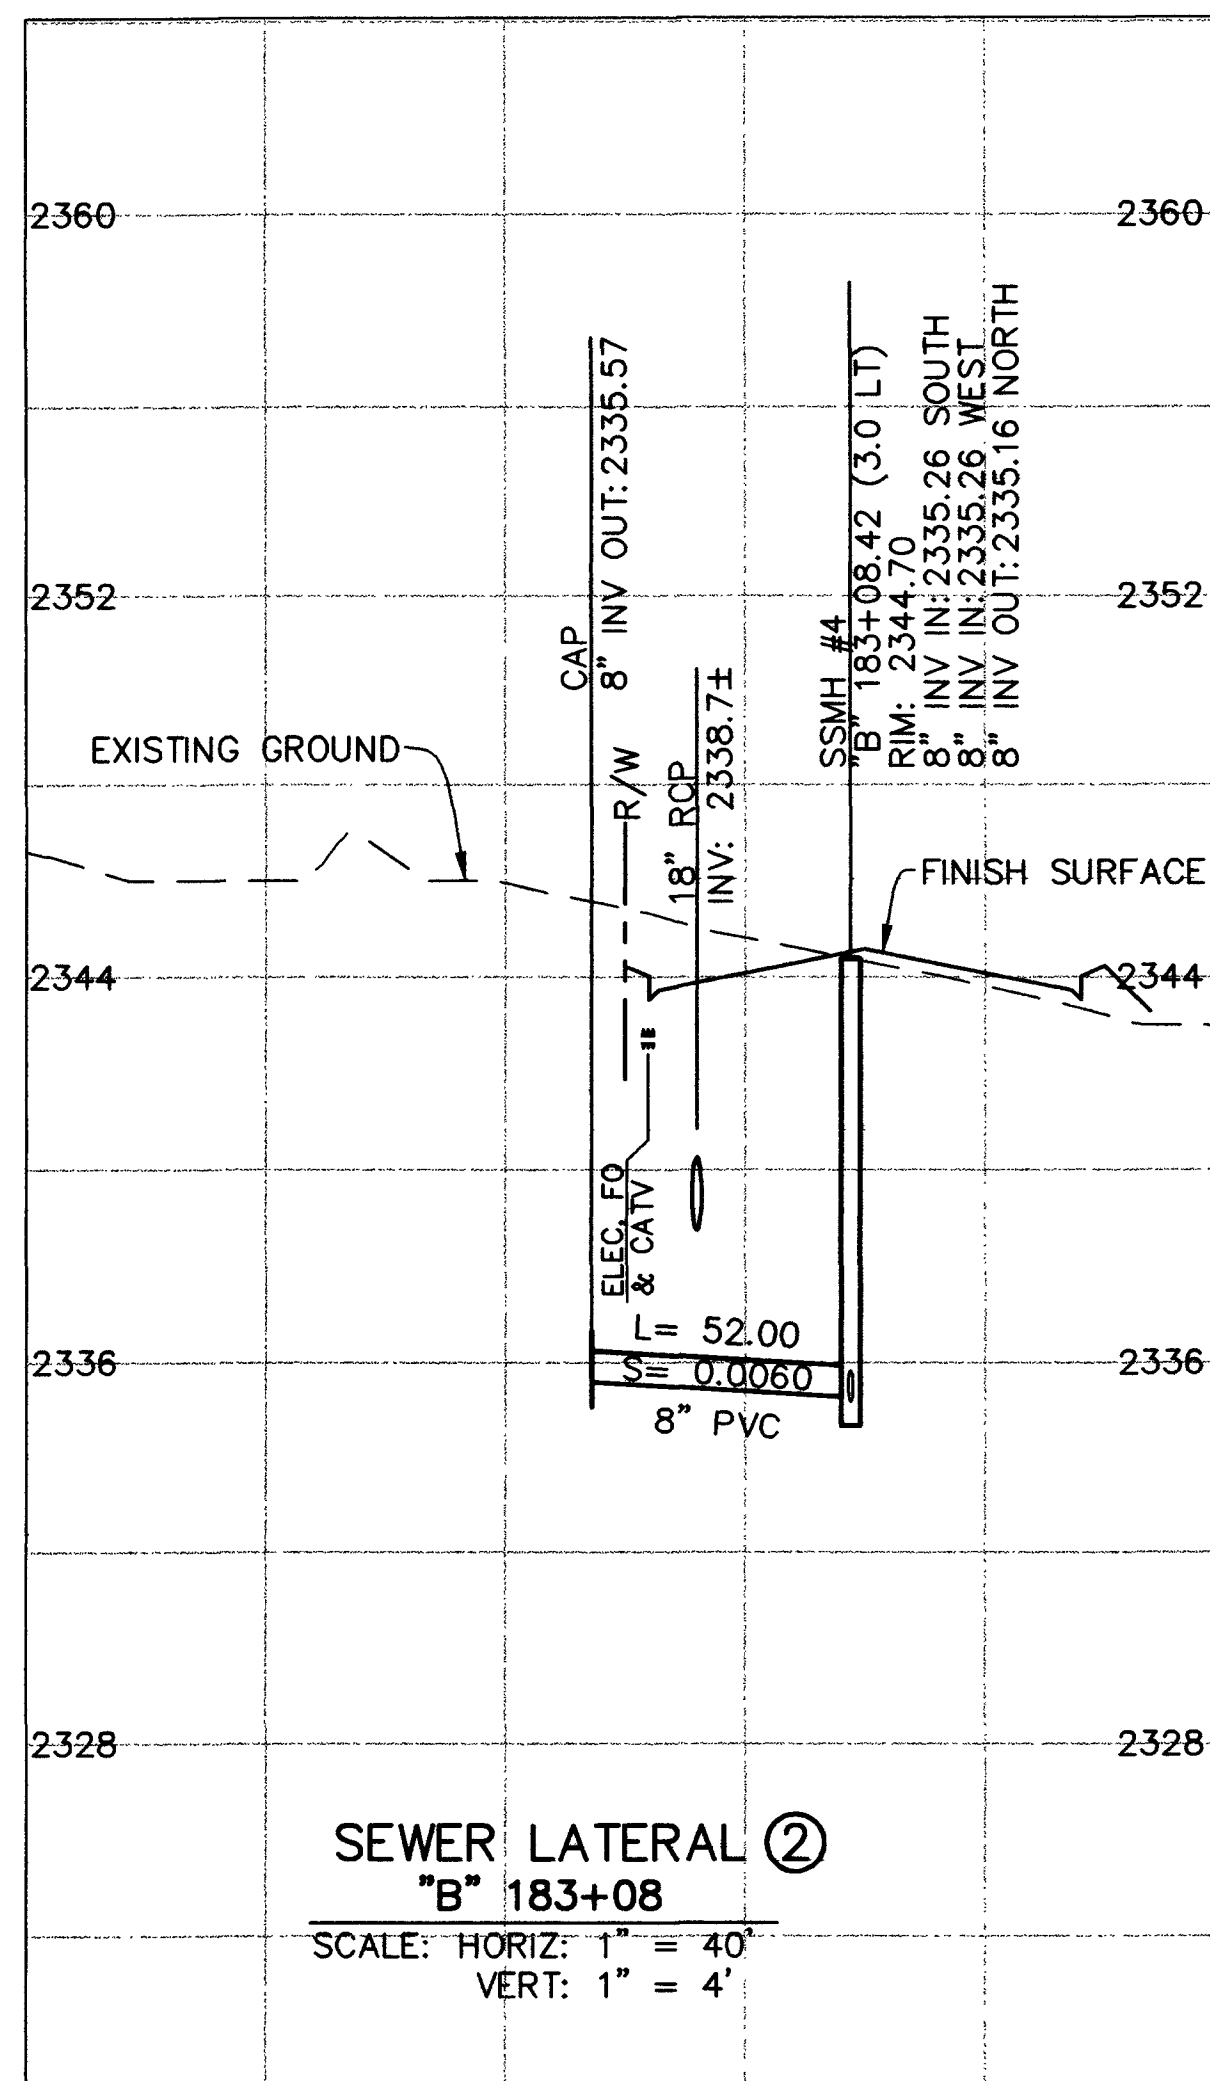

APPROVED FOR CONSTRUCTION

LAS VEGAS VALLEY WATER DISTRICT DATE

DEPARTMENT OF PUBLIC WORKS
400 EAST STEWART
LAS VEGAS NEVADA, NV 89101
(702) 229-6276

BUFFALO DRIVE
SANTARY SEWER
LATERAL PROFILES

SHEET

DRAWN BY: KLT 2/10/03

DESIGNED BY: KLT 2/10/03

CHECKED BY: BBR 2/10/03

PROJECT NO: 412.405

SCALE: 1" = 40' HOR
1" = 4' VERT

TITLE

BUFFALO DRIVE
CHEYENNE TO LONE MOUNTAIN

SEAL
BRADFORD G. ROCKWELL
CIVIL
No. 14255
3-27-03
SHEET
U14
70 OF 93 SHEETS
DRAWING NO.
107-V3593

REV	DATE	BY	REVISION