





Stantec Consulting Inc.
6763 W. Charleston Blvd.
Las Vegas NV U.S.A.
89146-1049
Tel. 702.258.0115
Fax. 702.258.4956
www.stantec.com

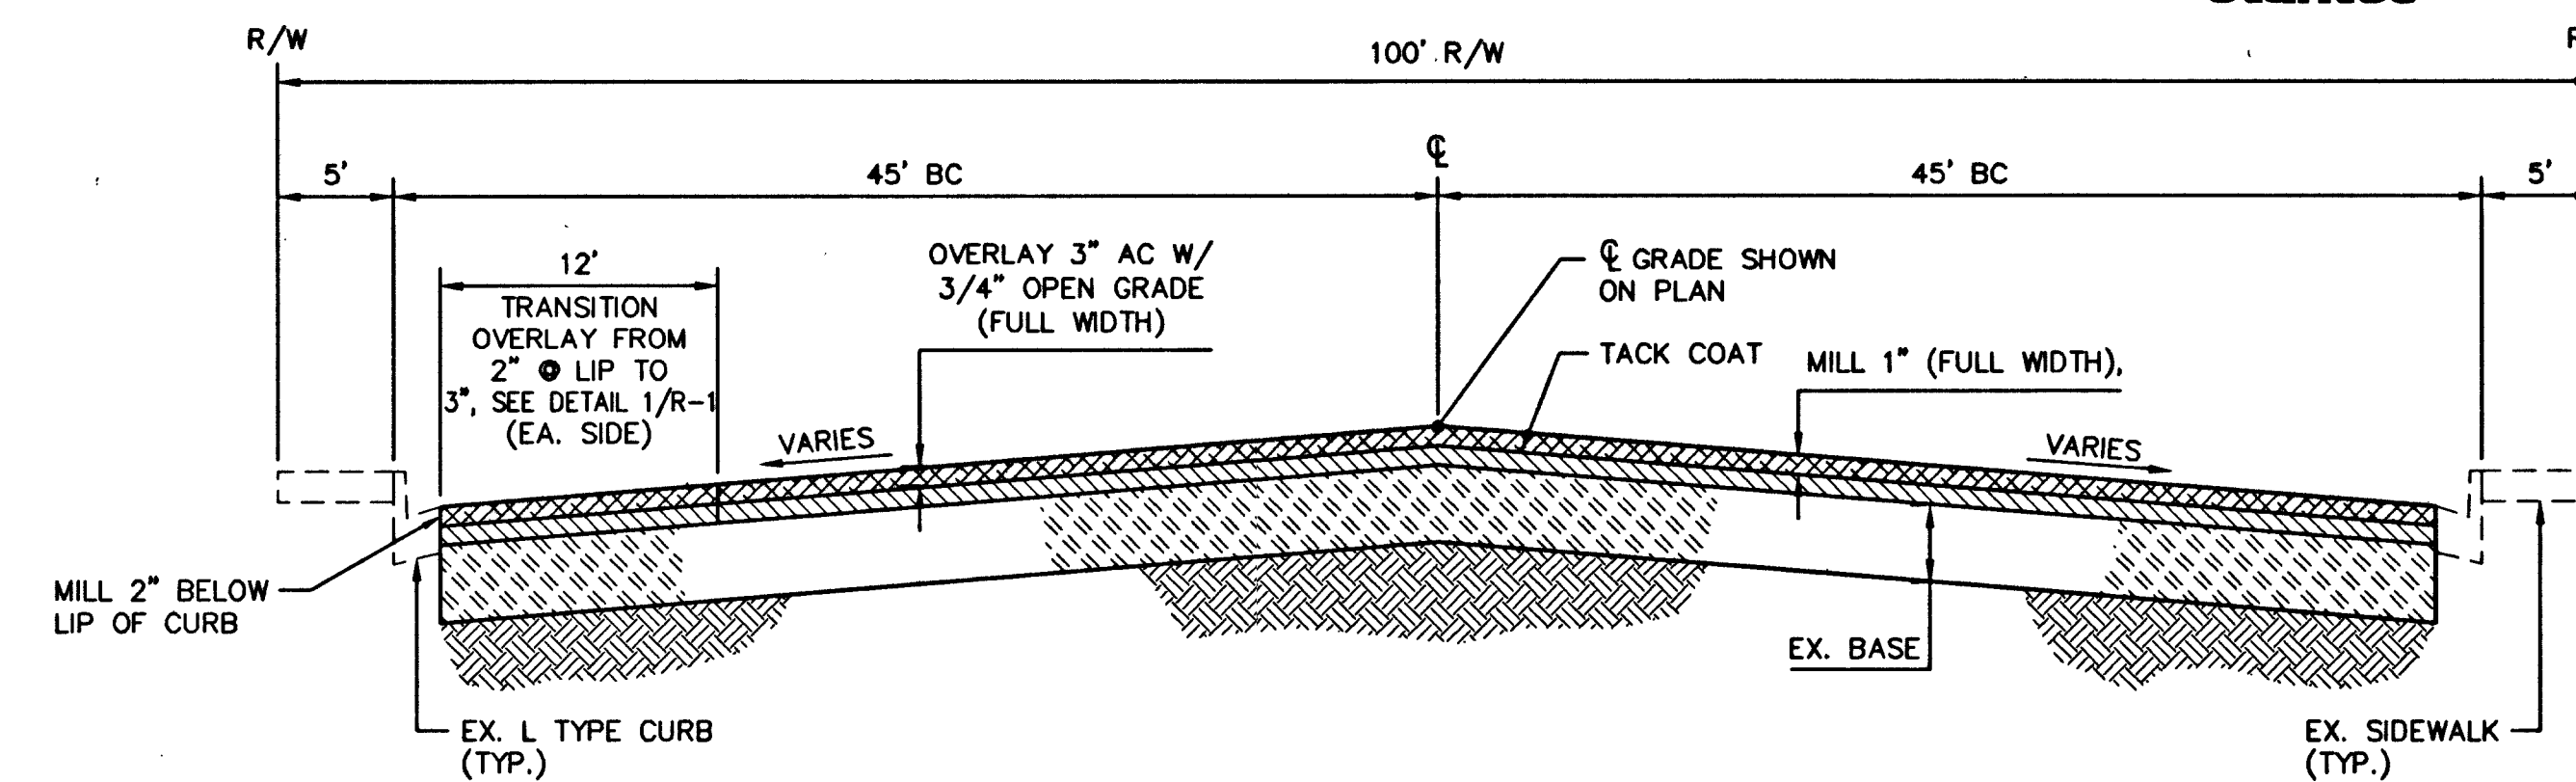


NOTE:
SEE DRAWING U-8 FOR TRENCH
SECTION.

A TYPICAL ROADWAY OVERLAY
R-1 NOT TO SCALE

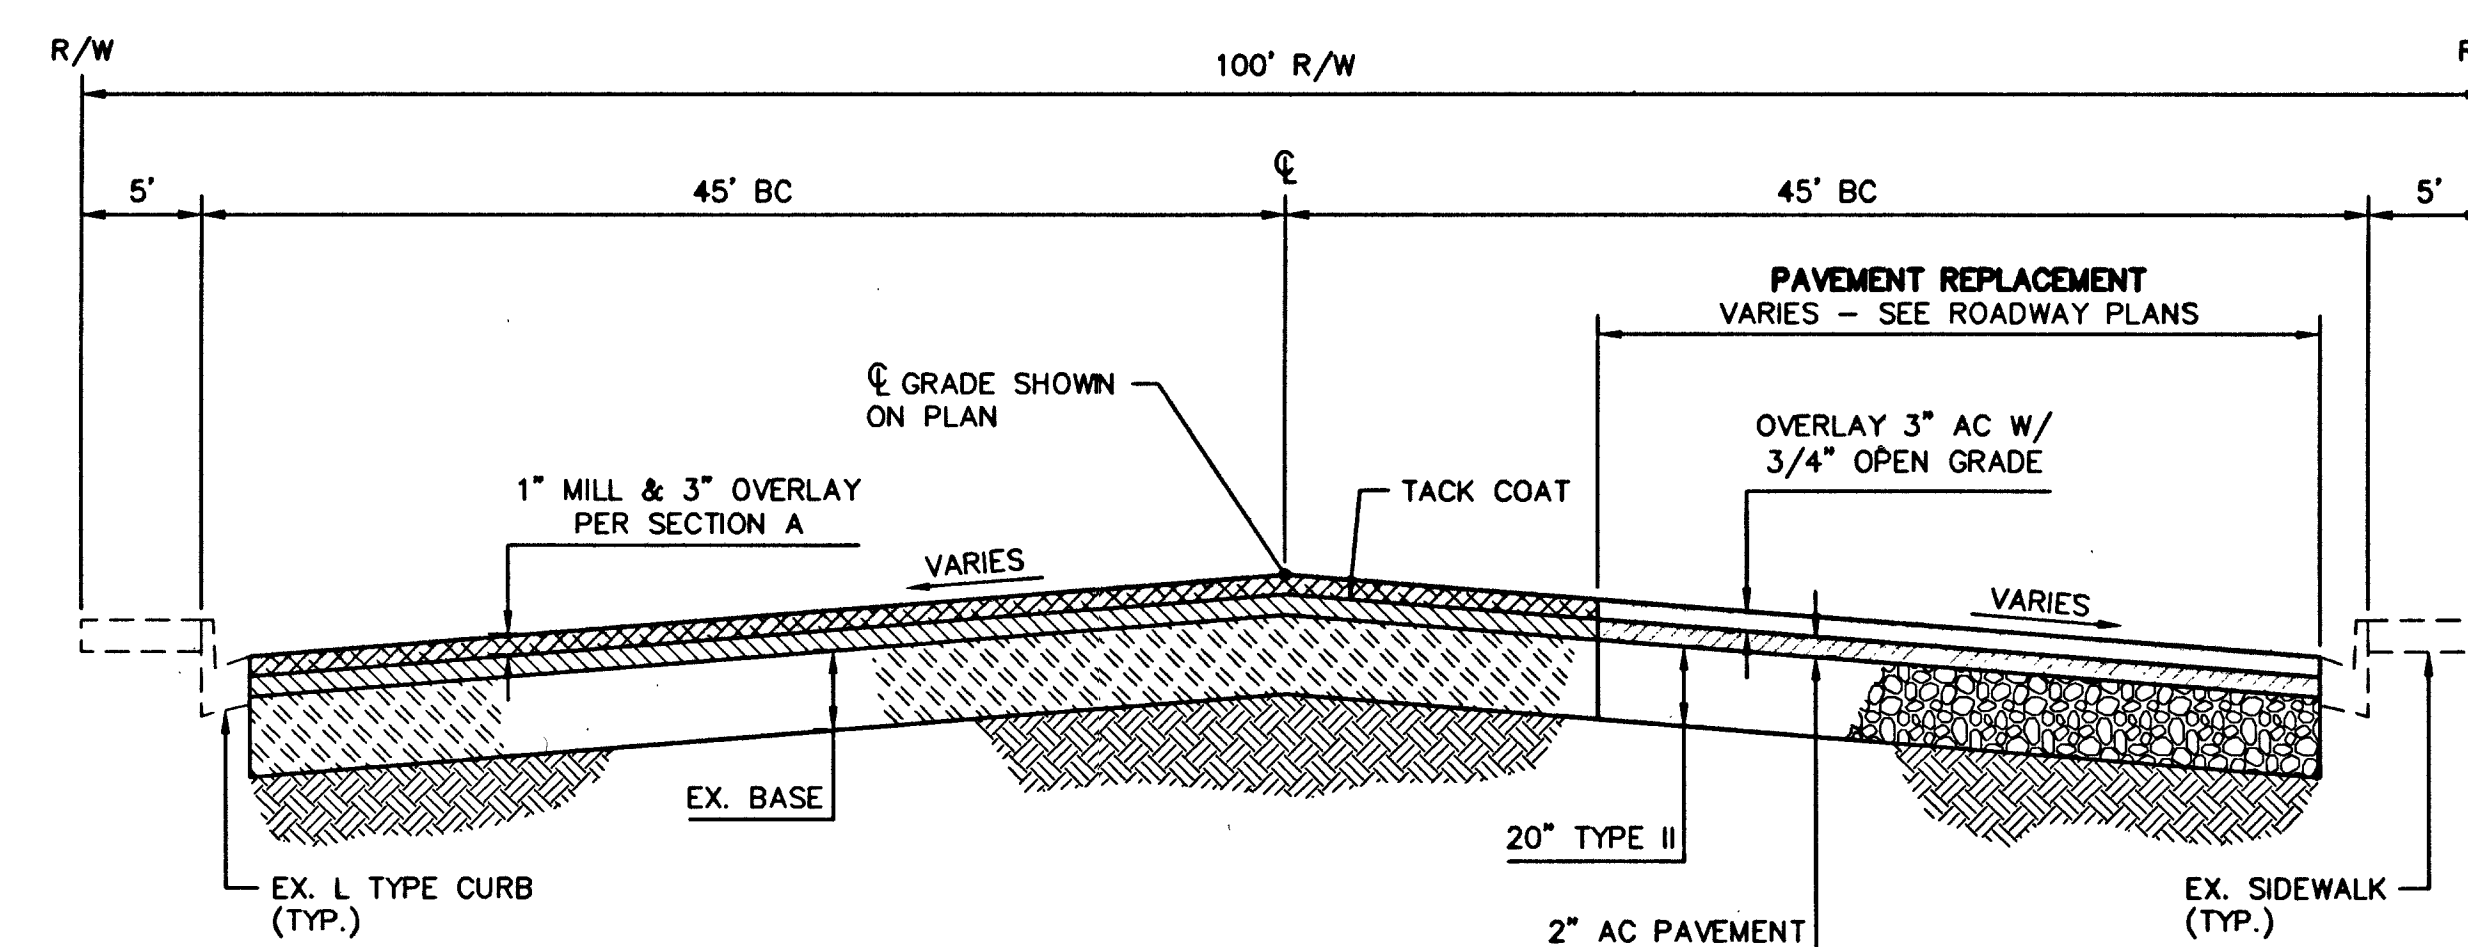


NOTE:
SEE DRAWING U-8 FOR TRENCH
SECTION.

B TYPICAL ROADWAY REPLACEMENT
R-1 NOT TO SCALE

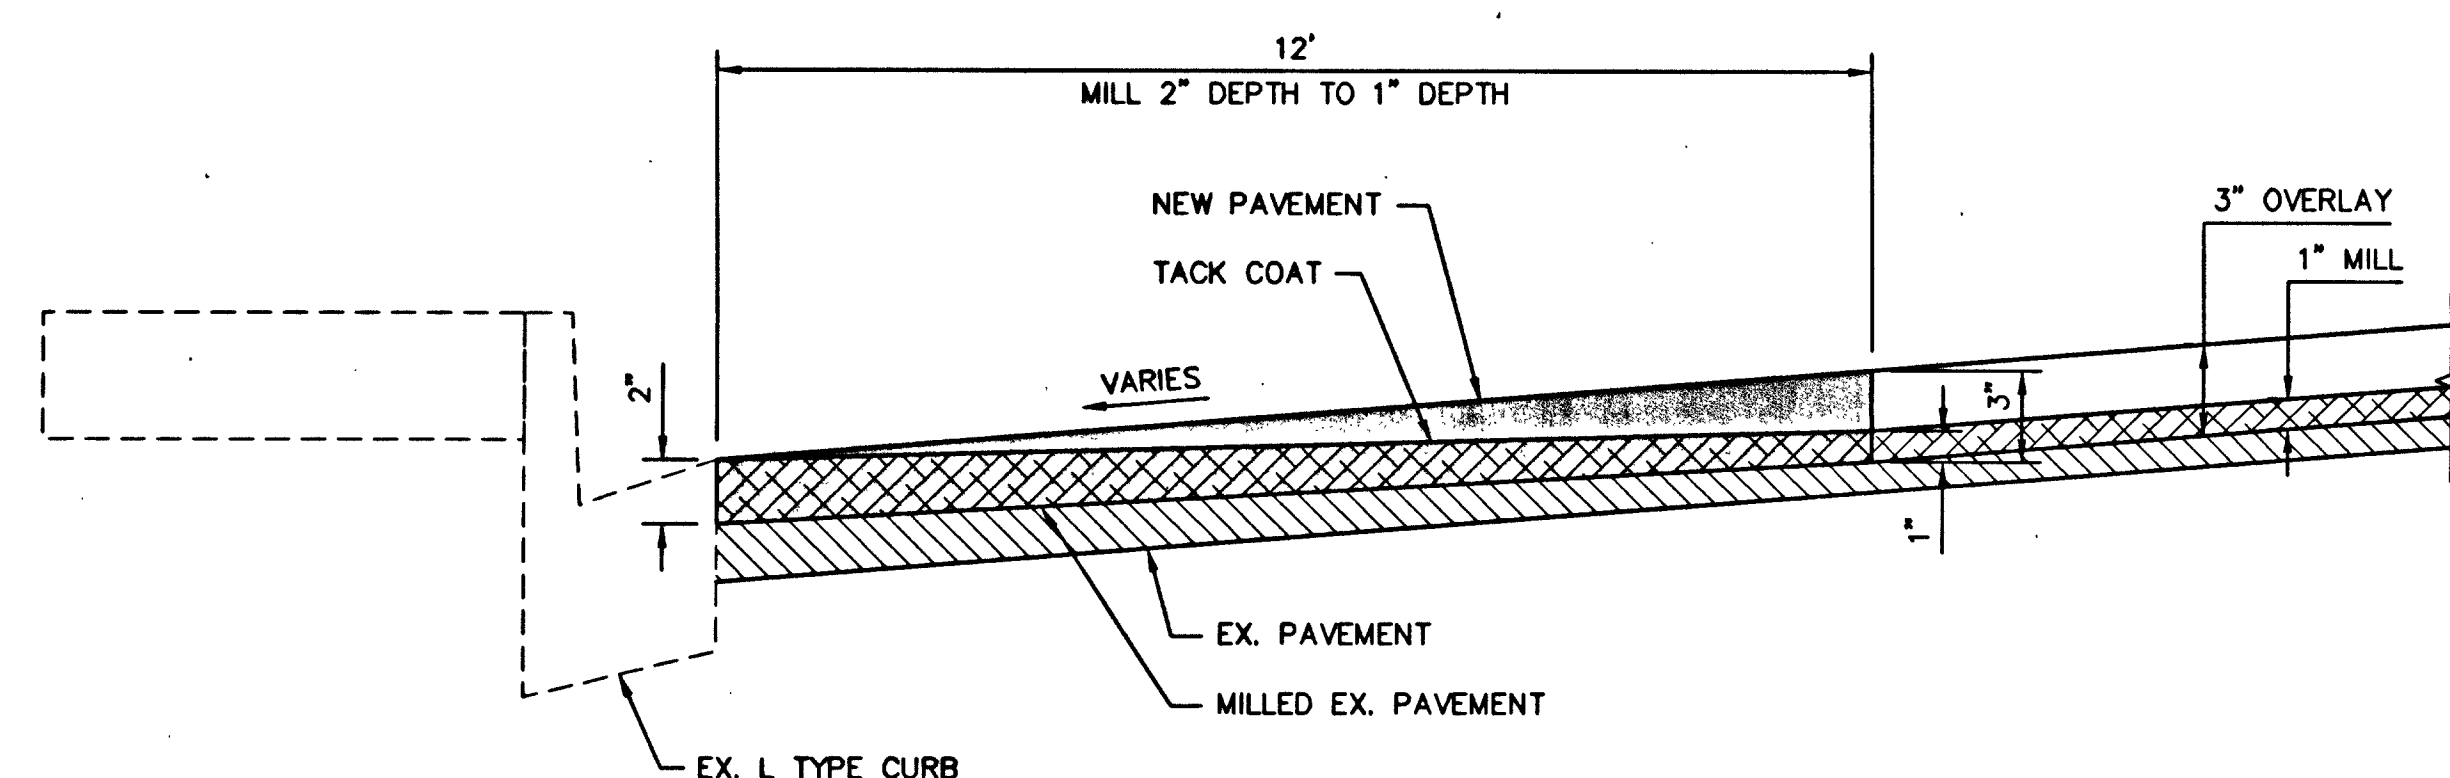

1 TRANSITION OVERLAY DETAIL
R-1 NOT TO SCALE

NOTE:
WHERE EX. PAVEMENT SECTION
IS LESS THAN 4", REPLACE
WITH 5\"/>

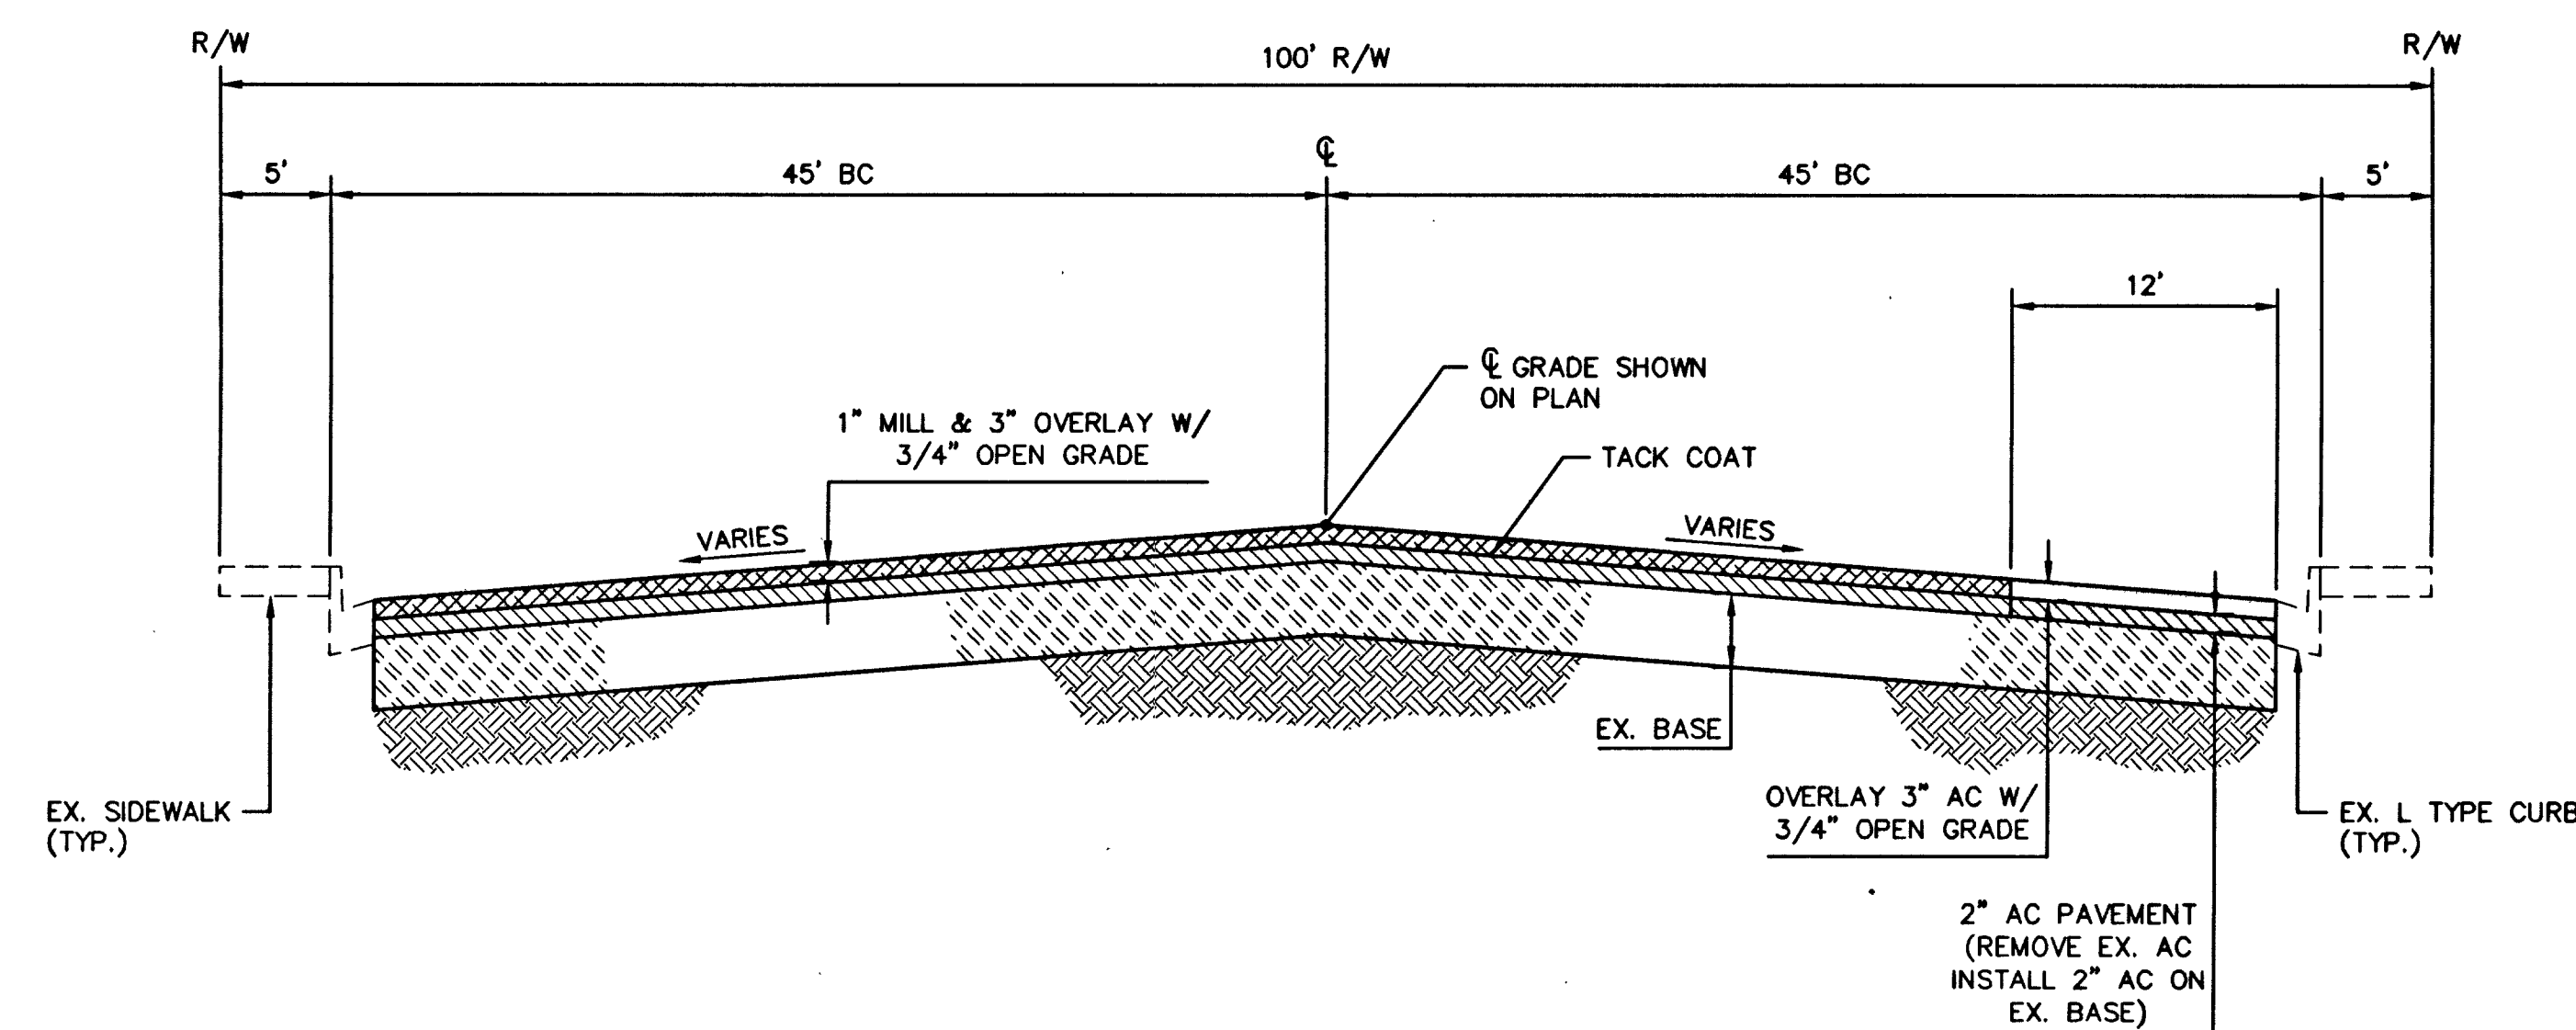

NOTE:
SEE DRAWING U-8 FOR TRENCH
SECTION.

C TYPICAL ROADWAY OVERLAY WHERE EX.
AC IS LESS THAN 4" AT LIP OF GUTTER
R-1 NOT TO SCALE

REVISIONS		NO.	DATE	DESCRIPTION	APP'D

DEPARTMENT OF PUBLIC WORKS
ENGINEERING DESIGN SECTION
CITY ENGINEER: CHARLES KAJKOWSKI JR., P.E.
DESIGNED BY: JODD
DRAWN BY: DD
CHECKED BY: MW
HORIZONTAL SCALE: AS SHOWN
VERTICAL SCALE: NONE
DATE: 06/11/02

TITLE: ALEXANDER ROAD
US 95 TO RANCHO DRIVE
SHEET: TYPICAL ROADWAY SECTIONS