


SEWER CONSTRUCTION NOTES

- ① 48" SANITARY SEWER MANHOLE, PER CCSD SD-1.
- ② INSTALL SEWER LINE IN TRENCH SECTION, PER CCSD SD-16.
- ③ PROVIDE LOCKING MANHOLE COVER & COLLAR, PER CCSD SD-3 & SD-3A.
- ④ SANITARY SEWER DEEP MANHOLE, SEE DETAIL ON C-16.

**PROPOSED
OFF-SITE CONSTRUCTION
STAGING AREA**

GRAPHIC SCALE

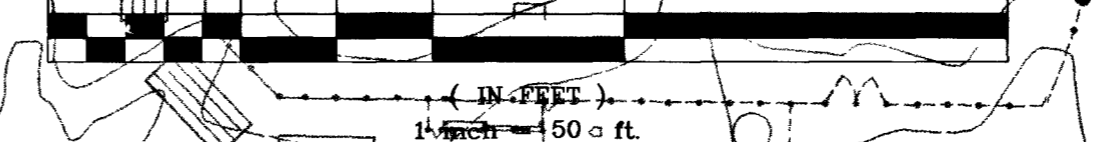

LAS VEGAS VALLEY WATER DISTRICT		G.C. WALLACE, INC. Engineers/Planners/Surveyors 1555 SOUTH RAINBOW BLVD., LAS VEGAS, NEVADA 89146 TELEPHONE: (702) 804-2000 • FAX: (702) 804-2299	
VERIFY SCALE 1/2" = 0' 1/2" = 150'	 BAR REPRESENTS ONE AND ONE-HALF INCHES ON ORIGINAL		
3205 ZONE RESERVOIR EXPANSION		OFF-SITE SEWER PLAN	
SCALE: 1" = 30'		1046C06.DWG Plot: XX/XX/XX XX:XX	
DRAWN BY: R. A. BERGER	08/19/02	DATE	DATE
CHECKED BY: M. W. MAIZE	08/19/02	DATE	DATE
RECOMMENDED BY: L. STEVEN ANDERSON	DATE	DATE	DATE
ACCEPTED BY:	DATE	DATE	DATE
DESIGN MANAGER	DATE	DATE	DATE
		CONTRACT NUMBER C1046	
REVISIONS:		DRAWING NUMBER C6 SHEET 12 OF 95	
54689		SLV DRAWING #565-388 CIVIL SHEET 12 OF 30	

REVISIONS: 17:34:17 08-12-03
 3: 62052-223 Vwg Vmprov Civil 1046C06.dwg