




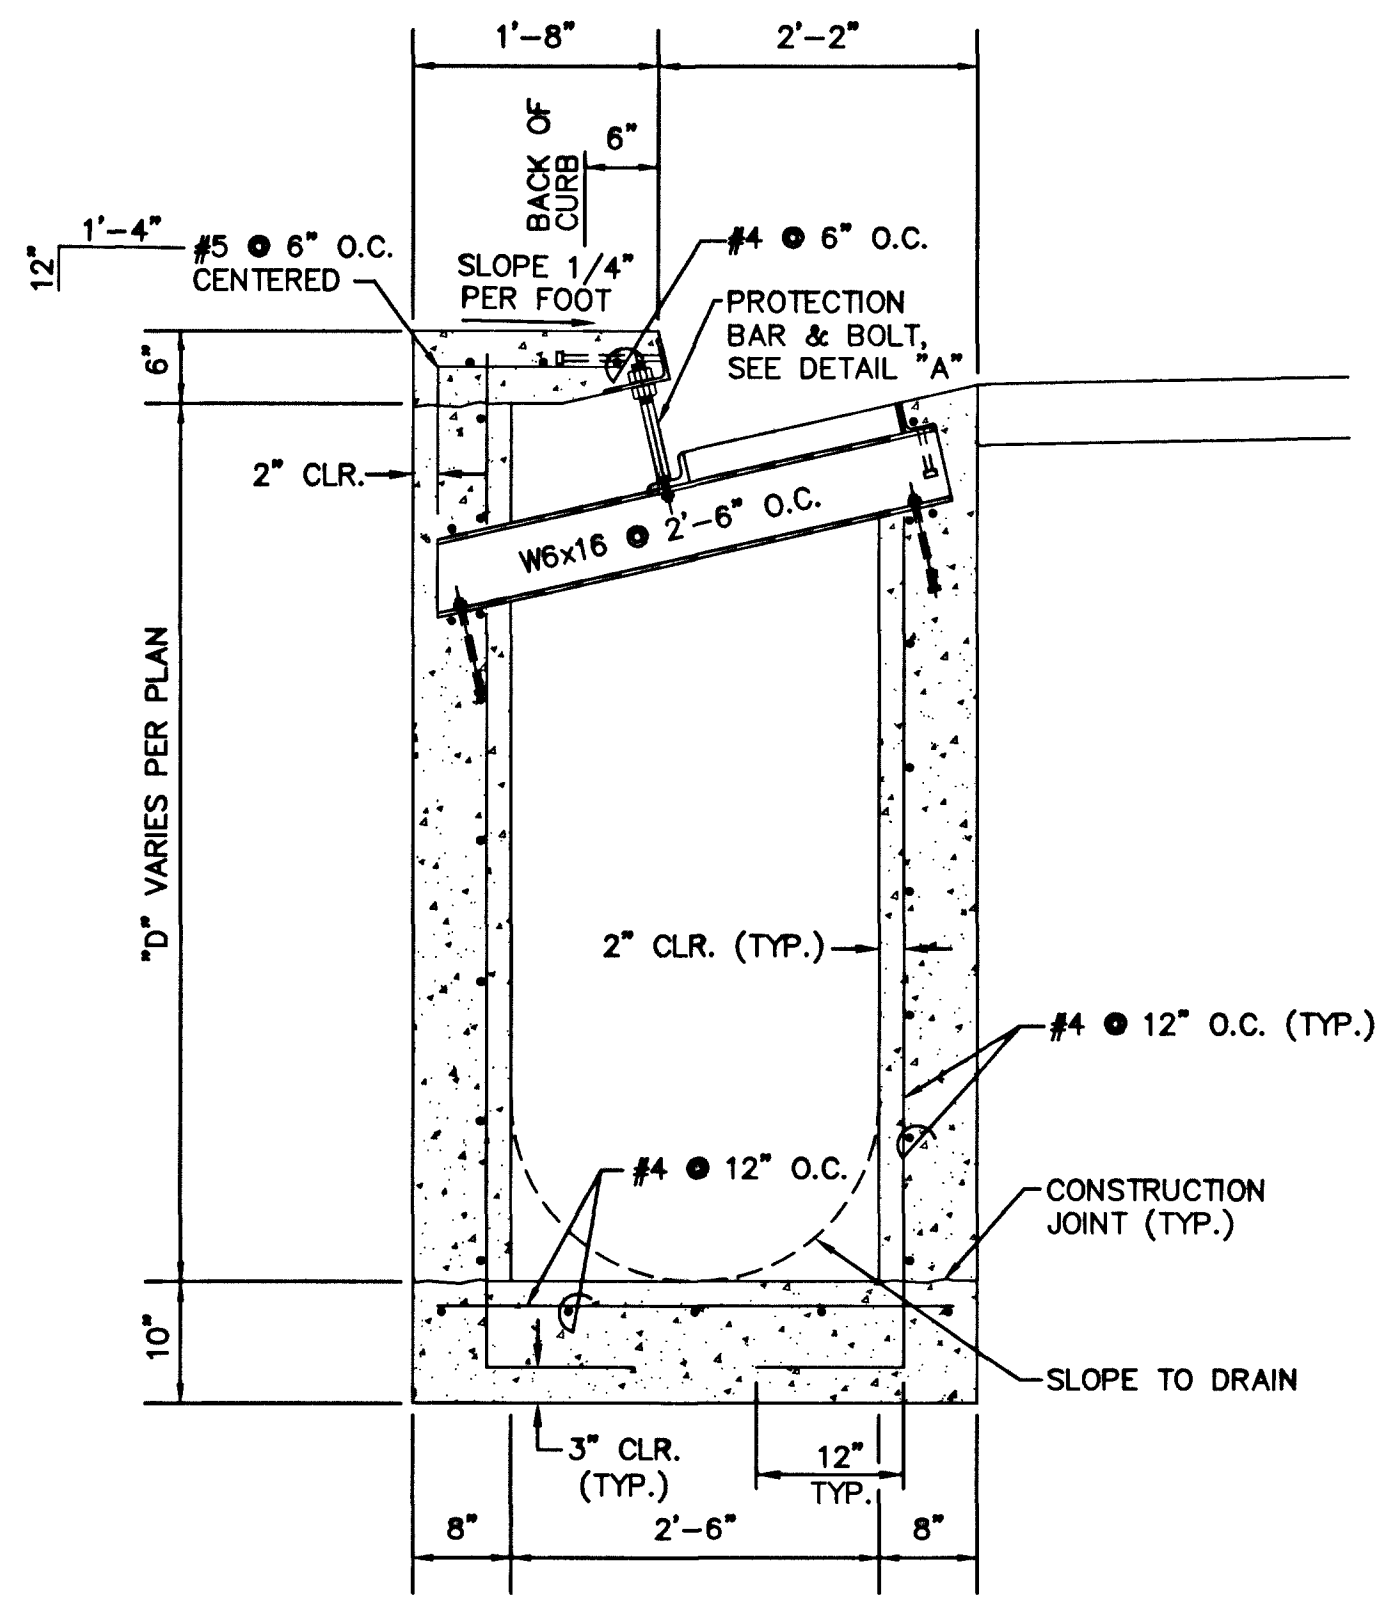


TYPE "DM2" DROP INLET SECTION
SCALE 3/4"=1'

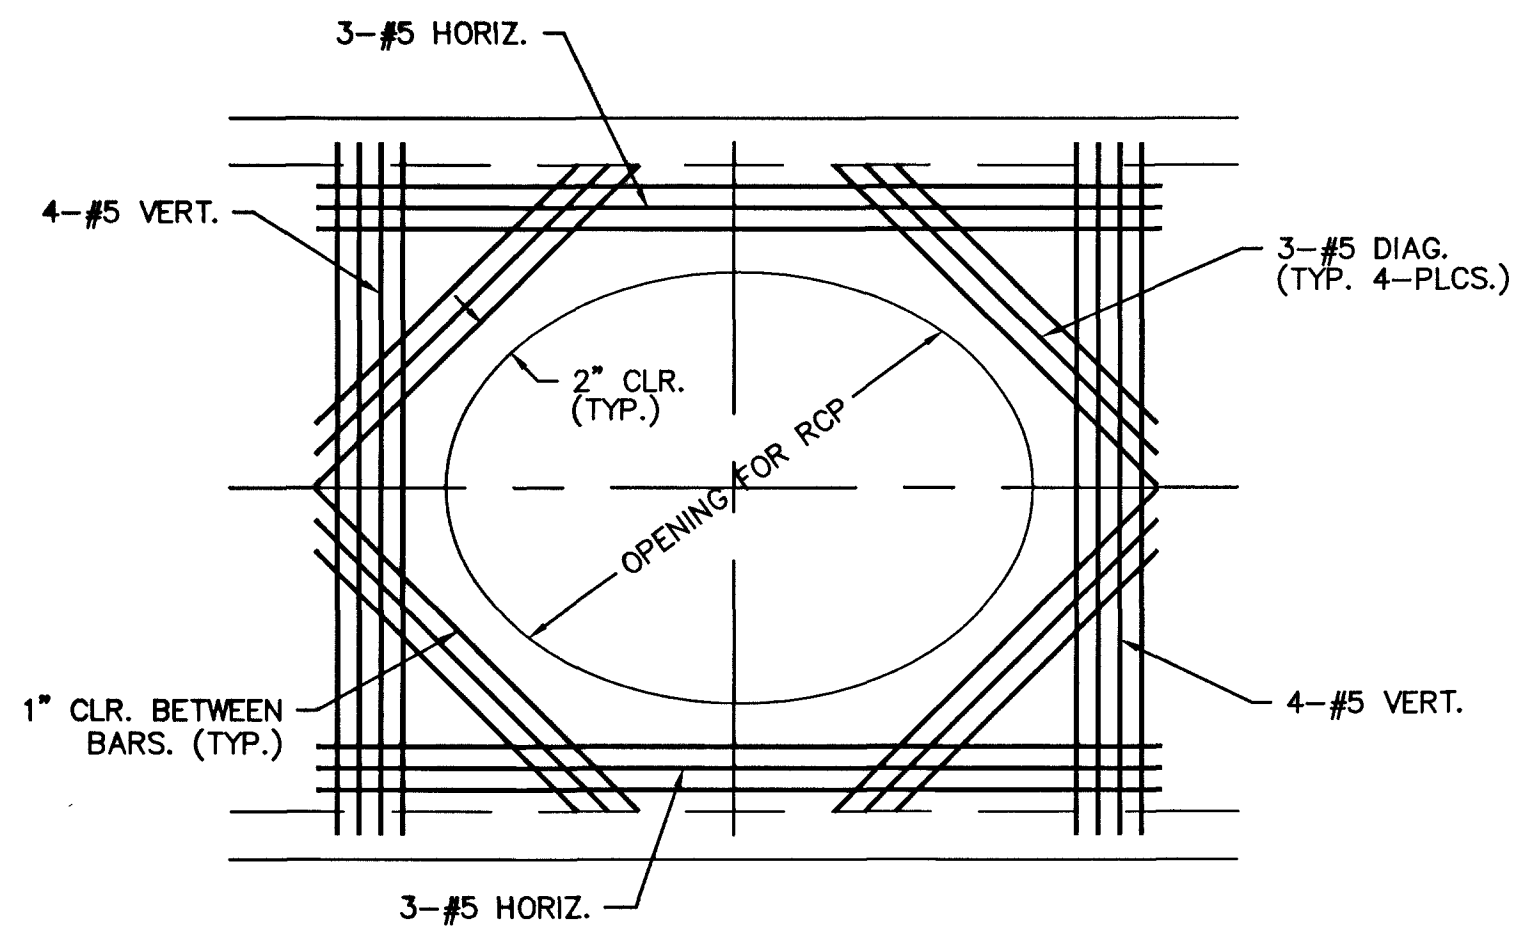


SECTION "A"
SCALE 3/4"=1'

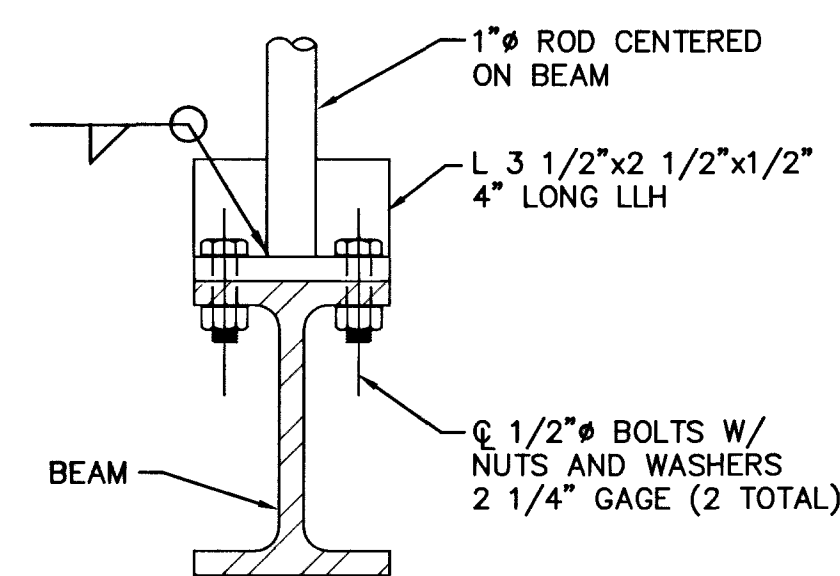


DETAIL "B"
SCALE 3"=1'

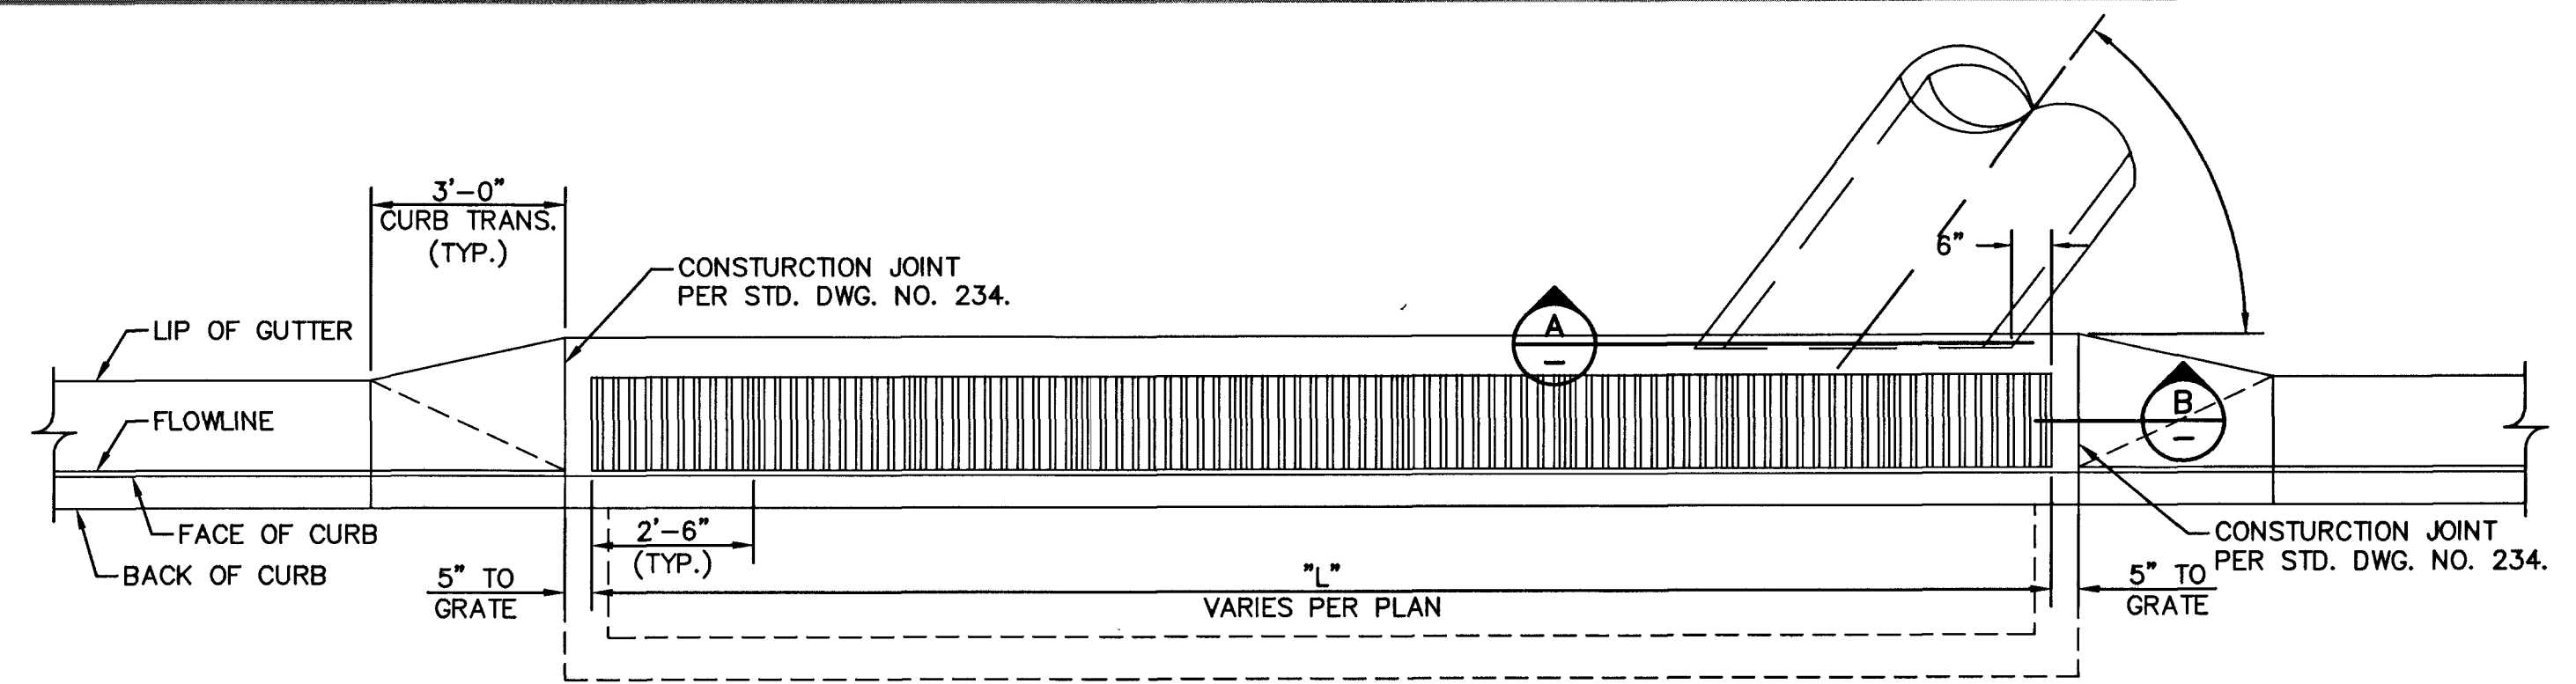


DROP INLET LAYOUT PLAN
SCALE 3/8"=1'

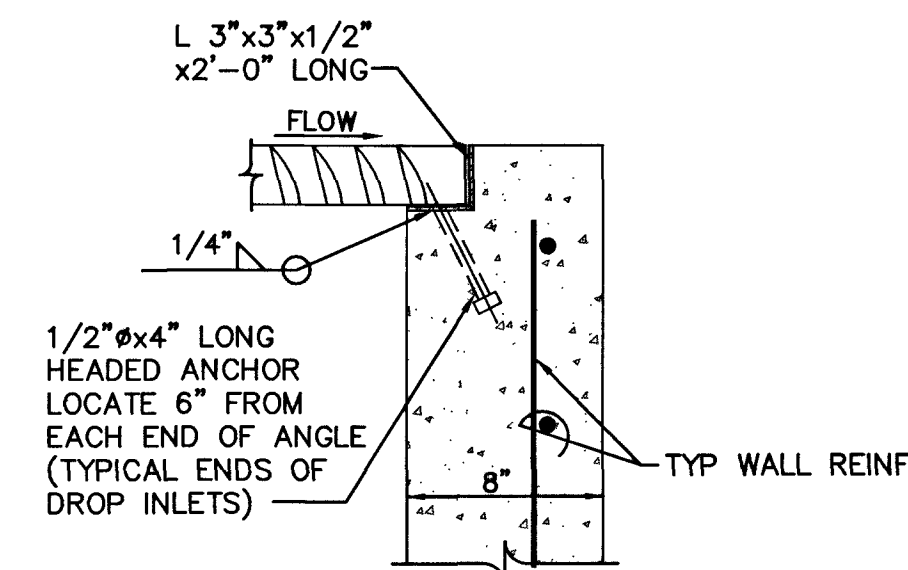

SECTION "B"
SCALE 1-1/2"=1'

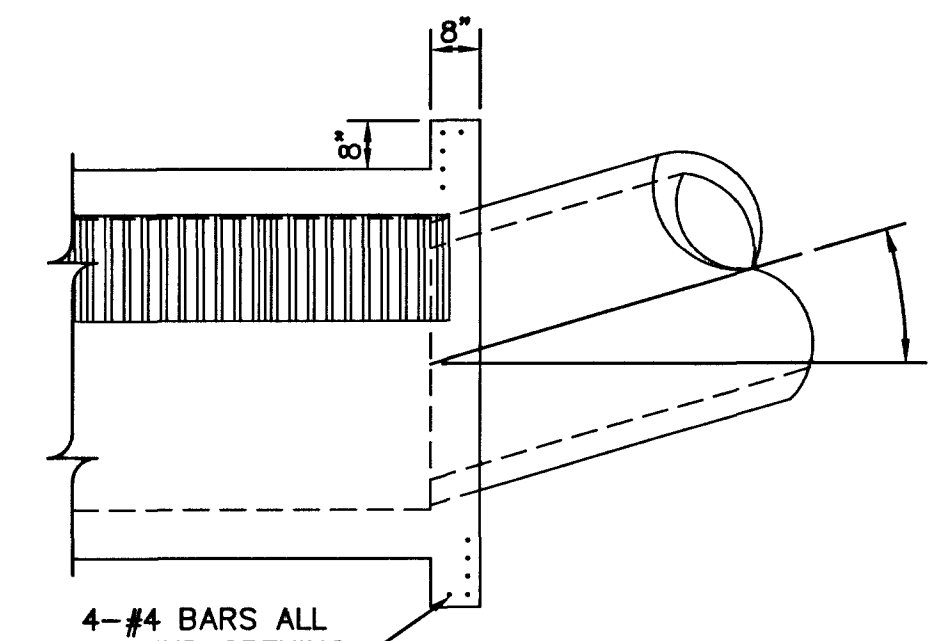

ALTERNATE CONNECTION DETAIL
SCALE 3/8"=1'

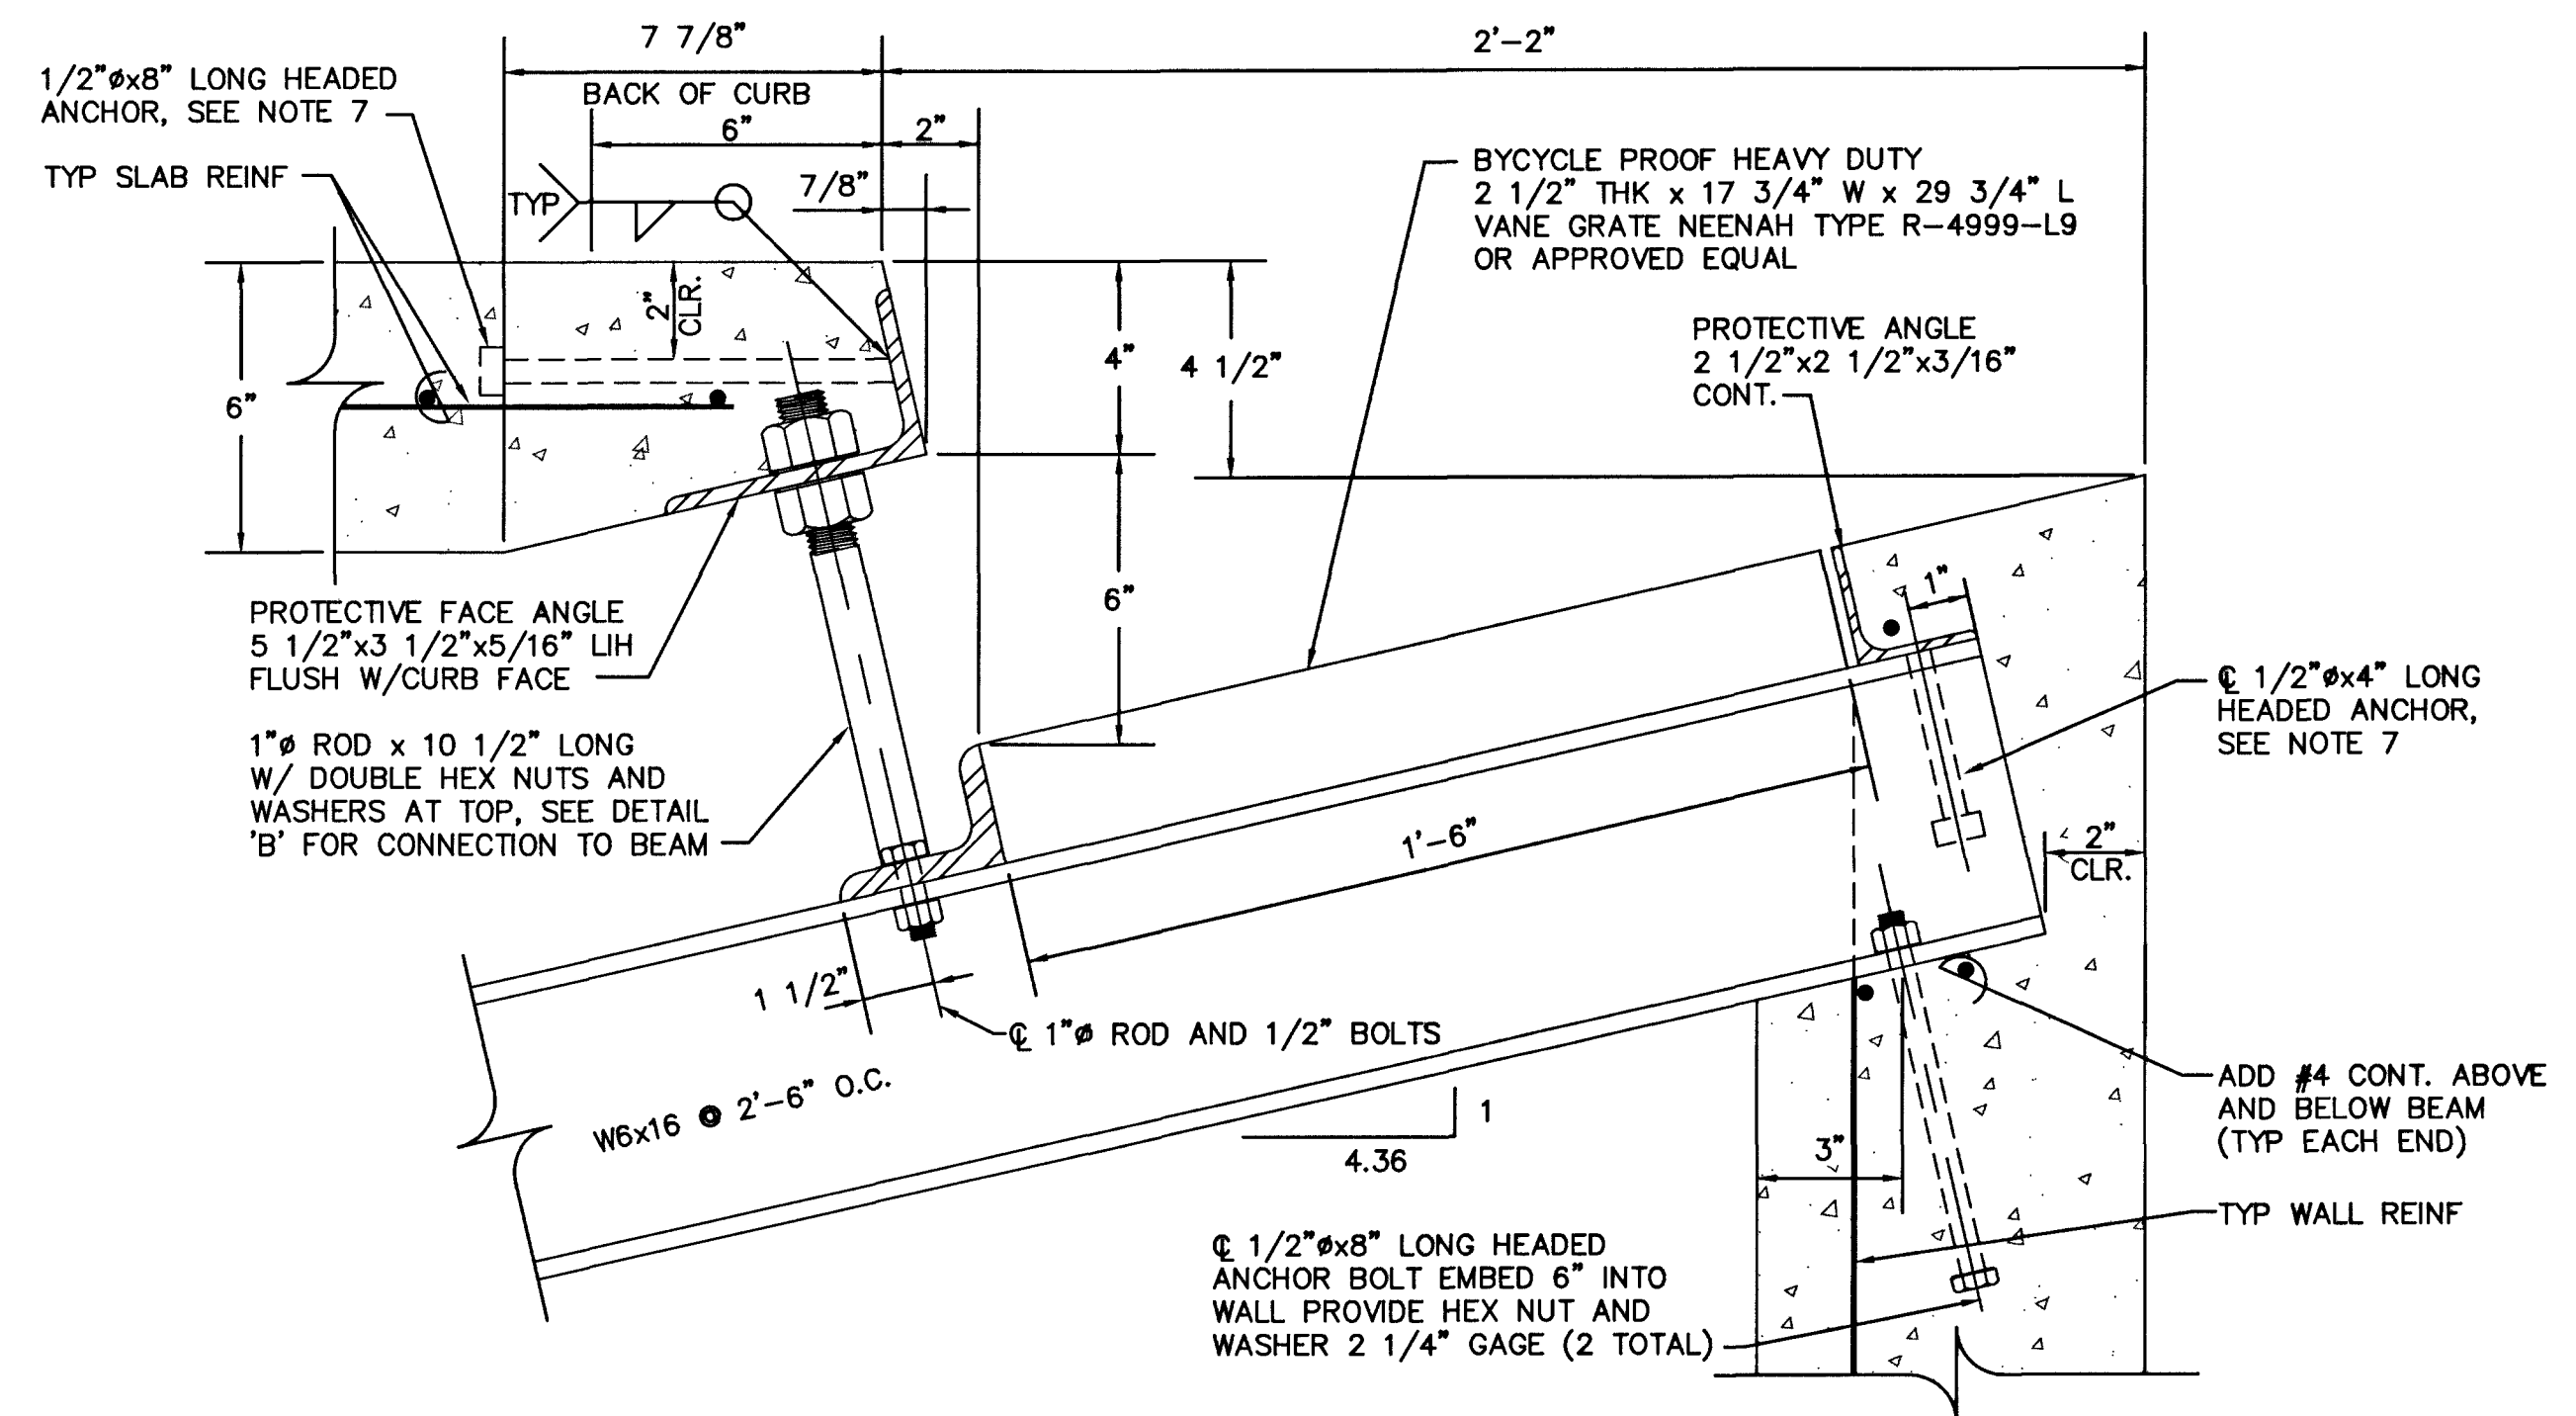

PROTECTIVE FACE & ROD - DETAIL "A"
SCALE 3"=1'

NOTES:

1. ALL EXPOSED METALS SHALL BE HOT DIP GALVANIZED AFTER FABRICATION.
2. PROVIDE 1/2" (MIN.) CLEARANCE ALL AROUND THE STEEL BEAM, DRY PACK AFTER INSTALLATION.
3. WHEN REQUIRED BY LENGTH OF OPENING, PLATE ANGLE MAYBE DELIVERED IN SECTIONS AND BUTT WELDED IN PLACE.
4. ALL GALVANIZING DAMAGED BY WELDING SHALL RECEIVE TWO COATS OF GALVALLOY OR EQUAL.
5. CONCRETE SHALL BE MODIFIED CLASS DA, SEE SPECIAL PROVISIONS SECTION 501.
6. SEE GENERAL NOTES FOR STRUCTURES ON DWG D8.
7. ANGLE ANCHORS SHALL BE EMBEDDED MIDPOINT IN EACH ENDWALL AND EVENLY SPACED. (MAXIMUM SPACING OF 2')

REVISED	NO.	DATE	DESCRIPTION

ENGINEER	CHARLES KAKOWSKI JR., P.E.
DESIGNED BY	MAS
DRAWN BY	MAS
CHECKED BY	ECN
DATE	04-04-03
HORIZONTAL SCALE	N/A
VERTICAL SCALE	N/A

CRYSTAL WATER WAY NOMINAL STORM DRAIN DM2 - DETAILS

TITLE	SHEET
Sheet	D-1
DRAWING NO.	327-VII9