
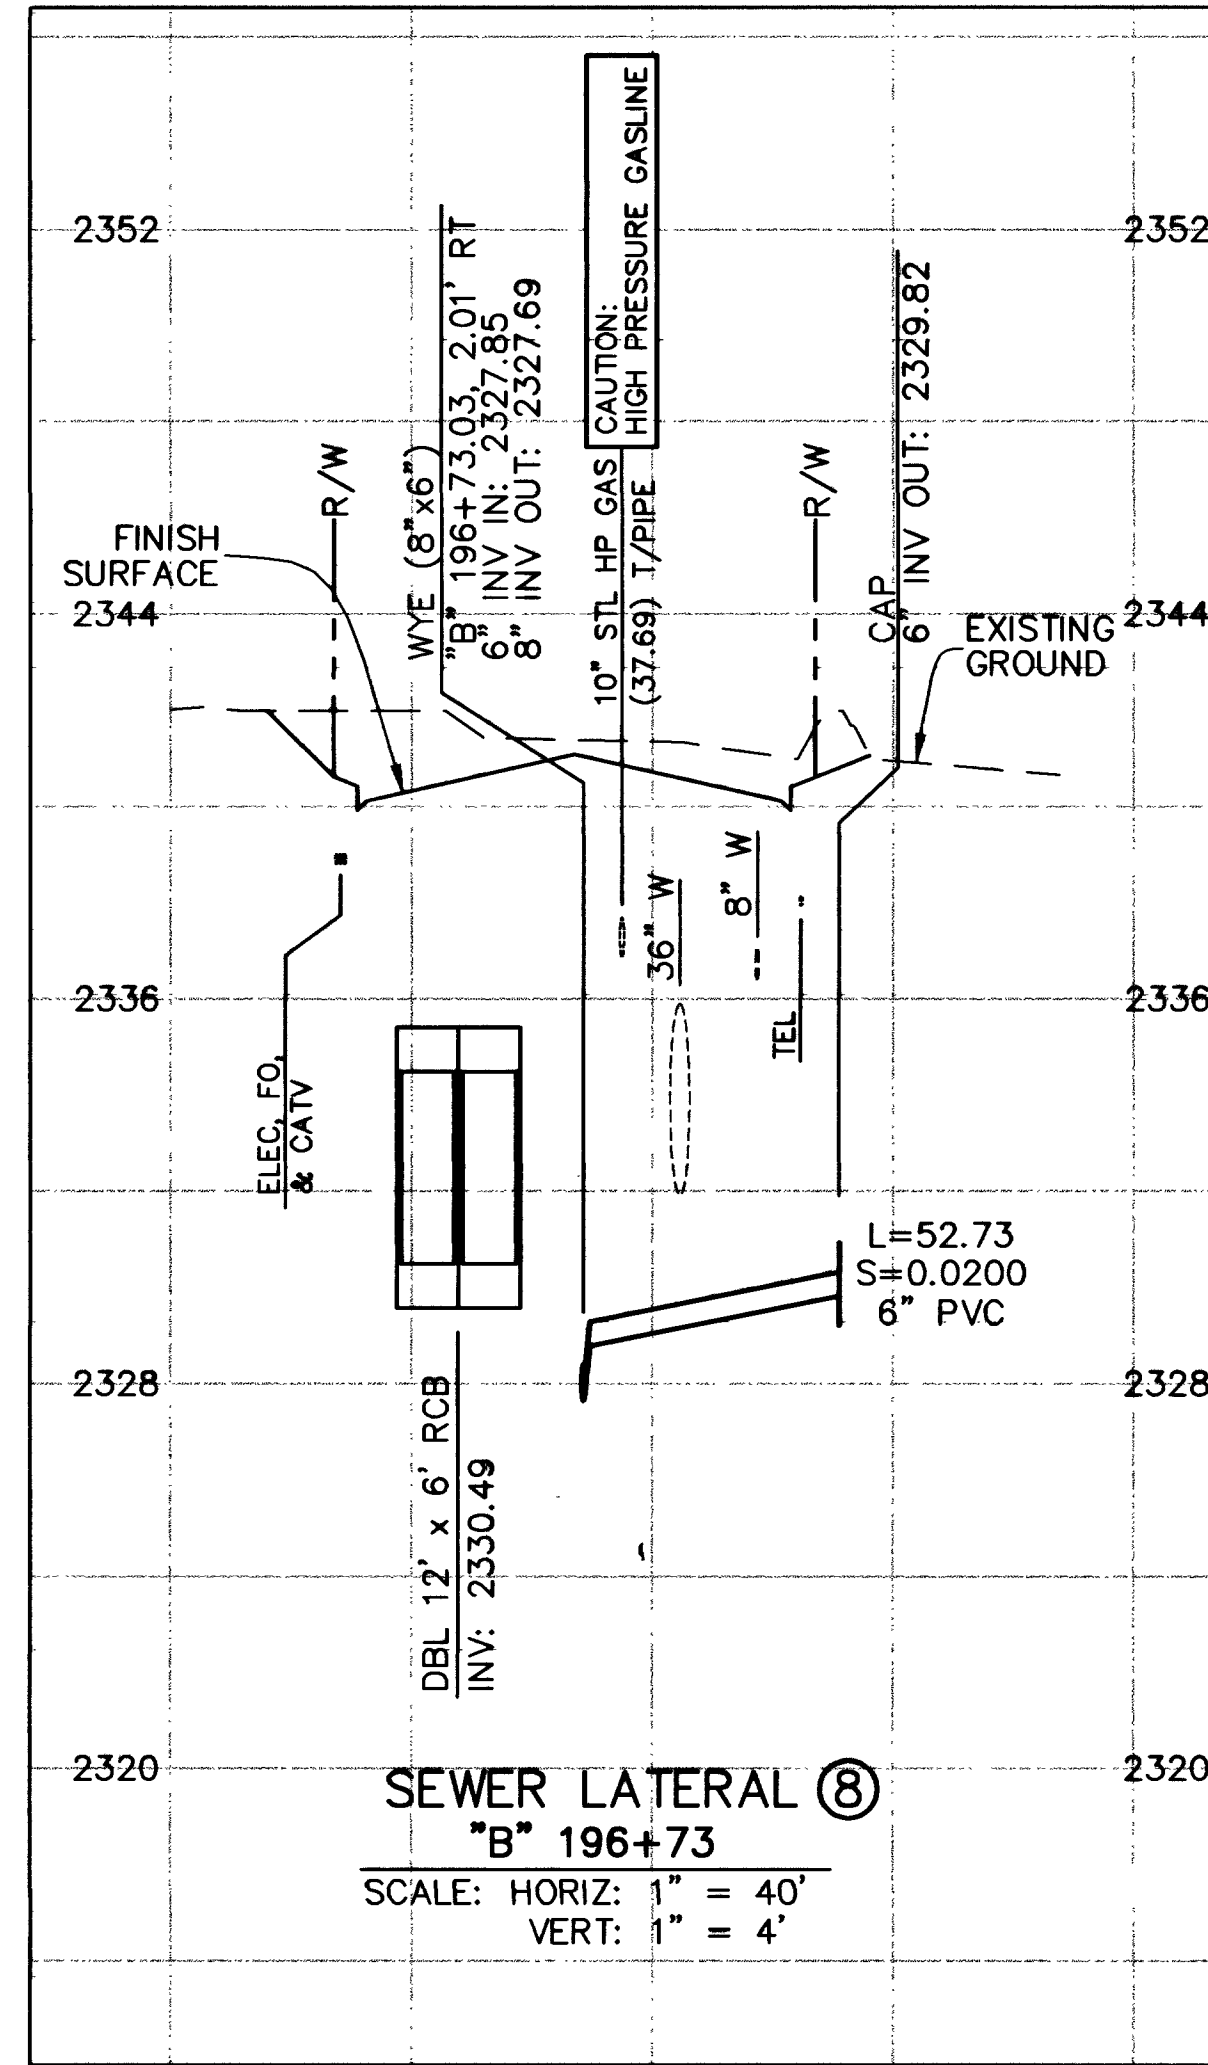
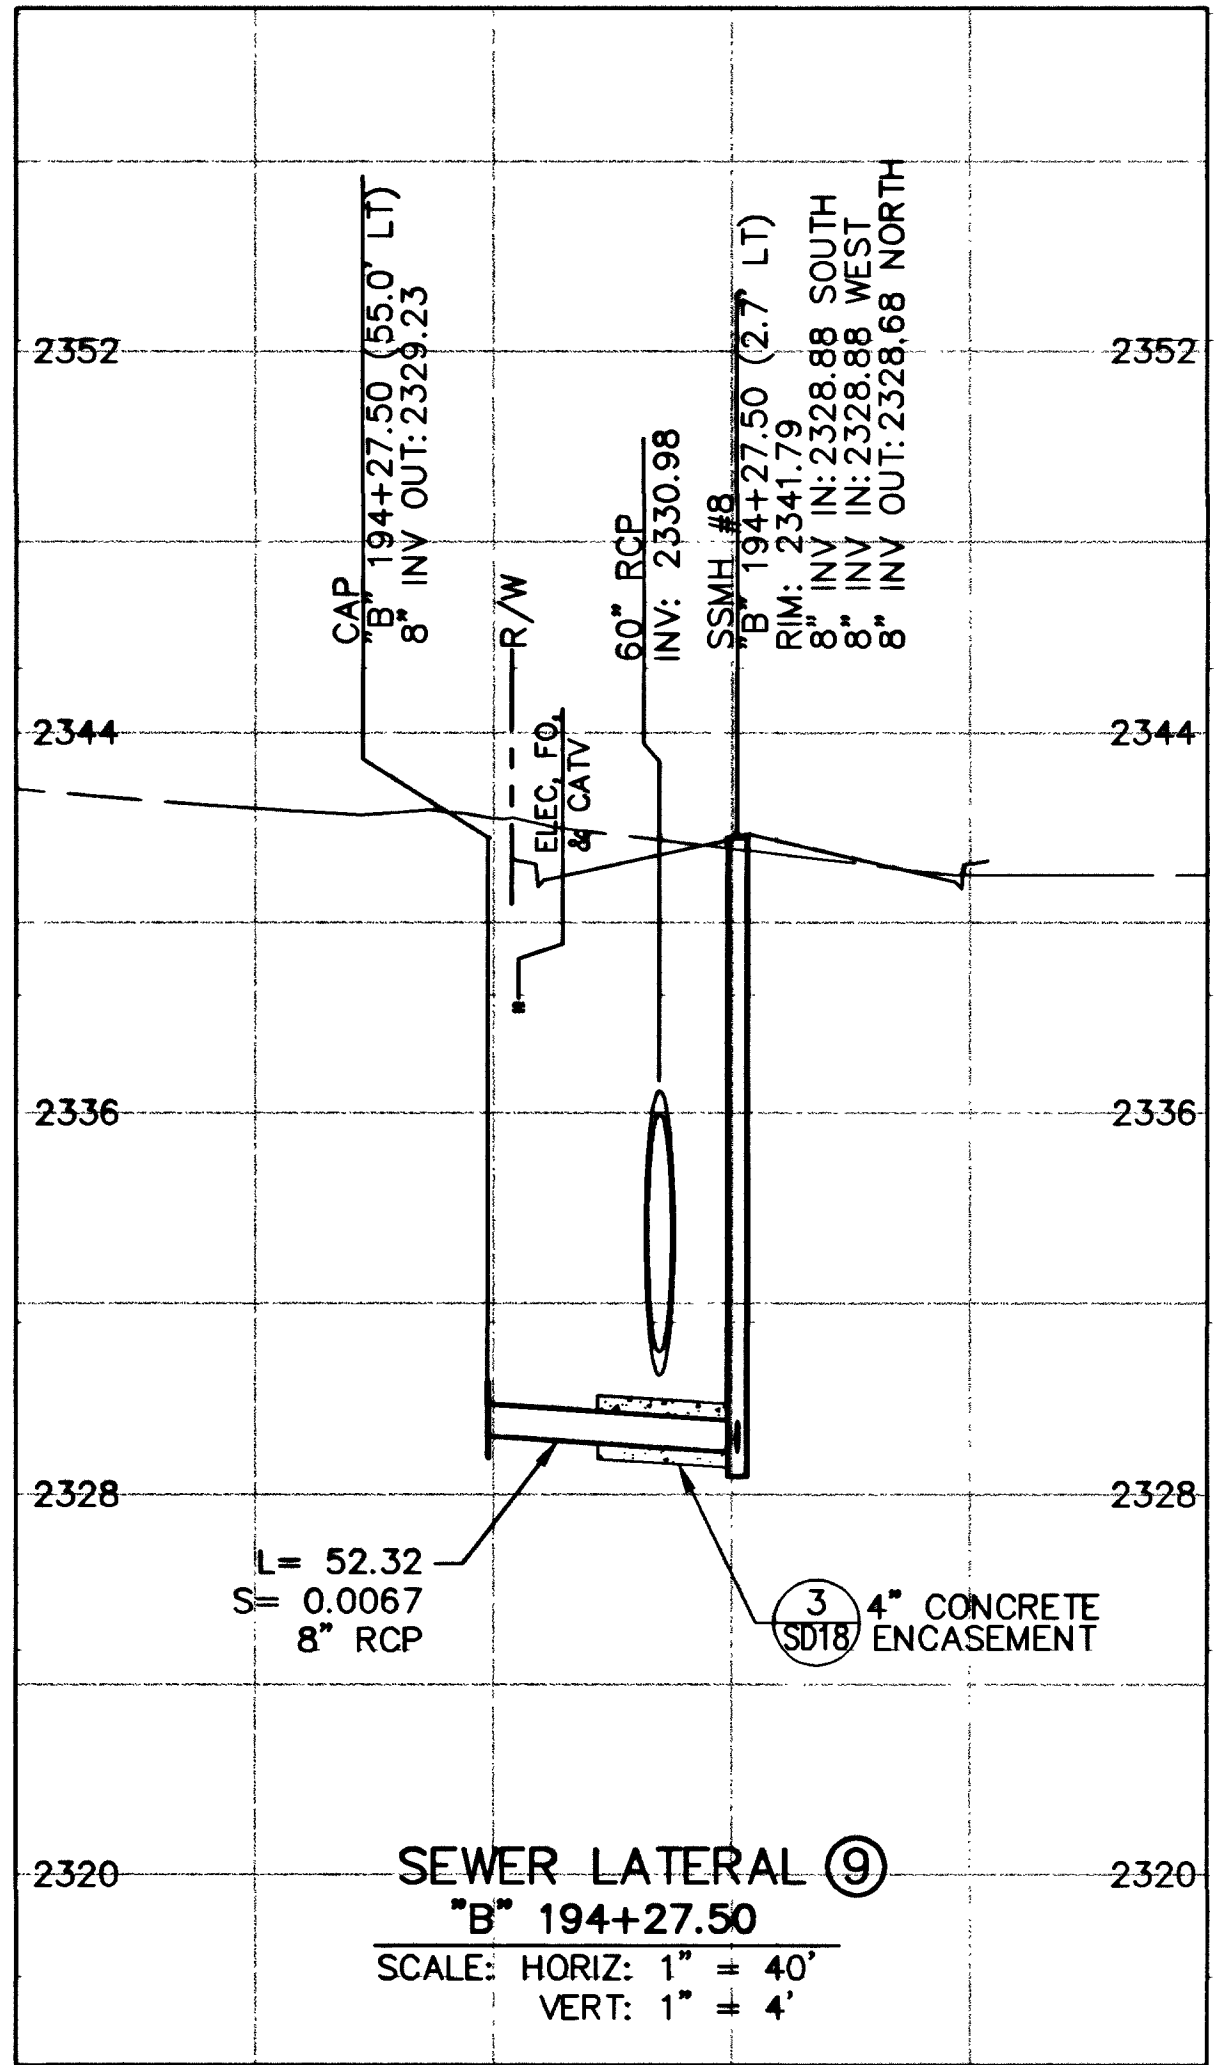
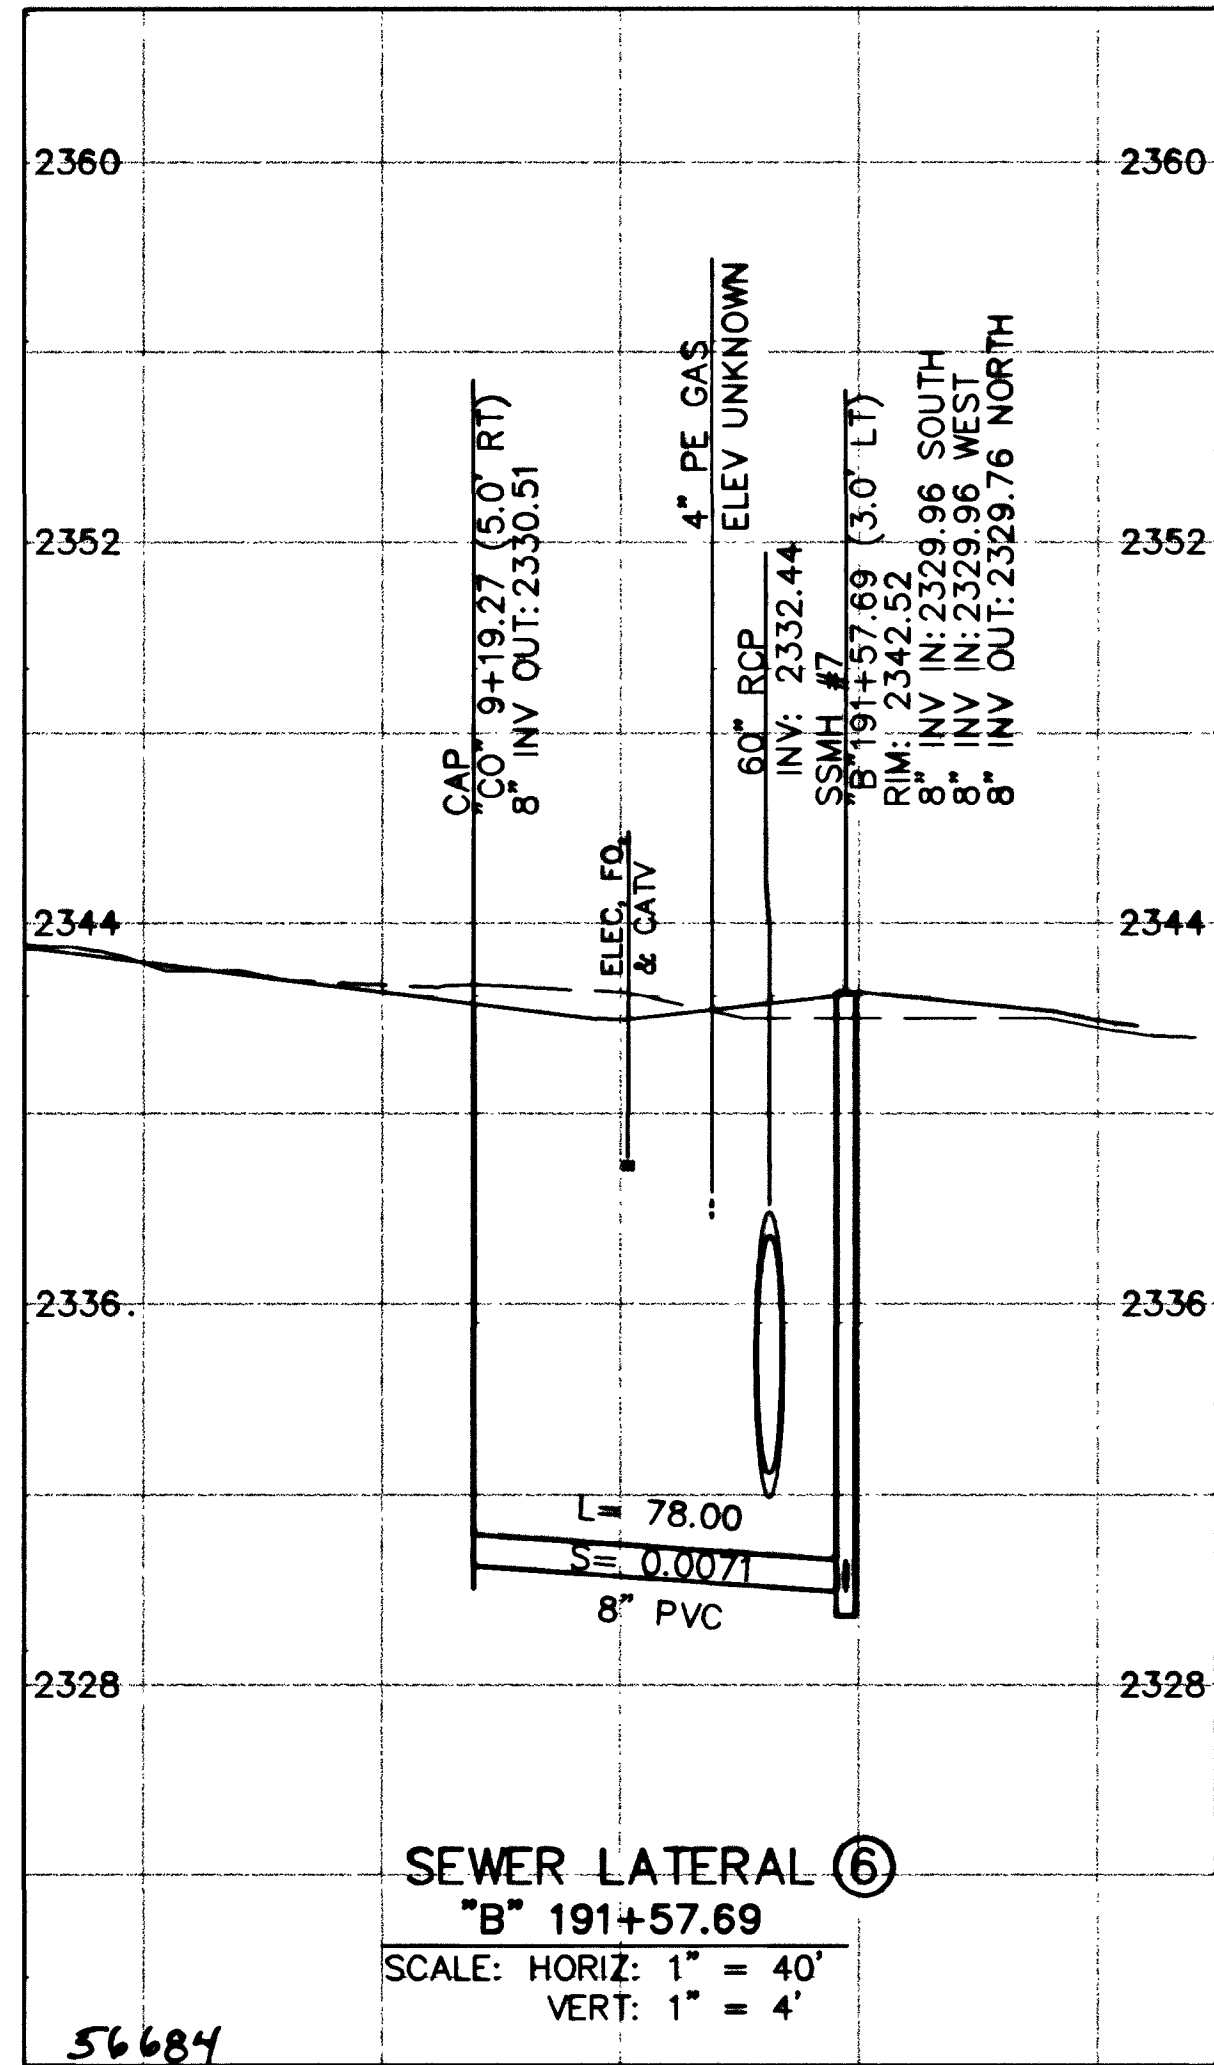
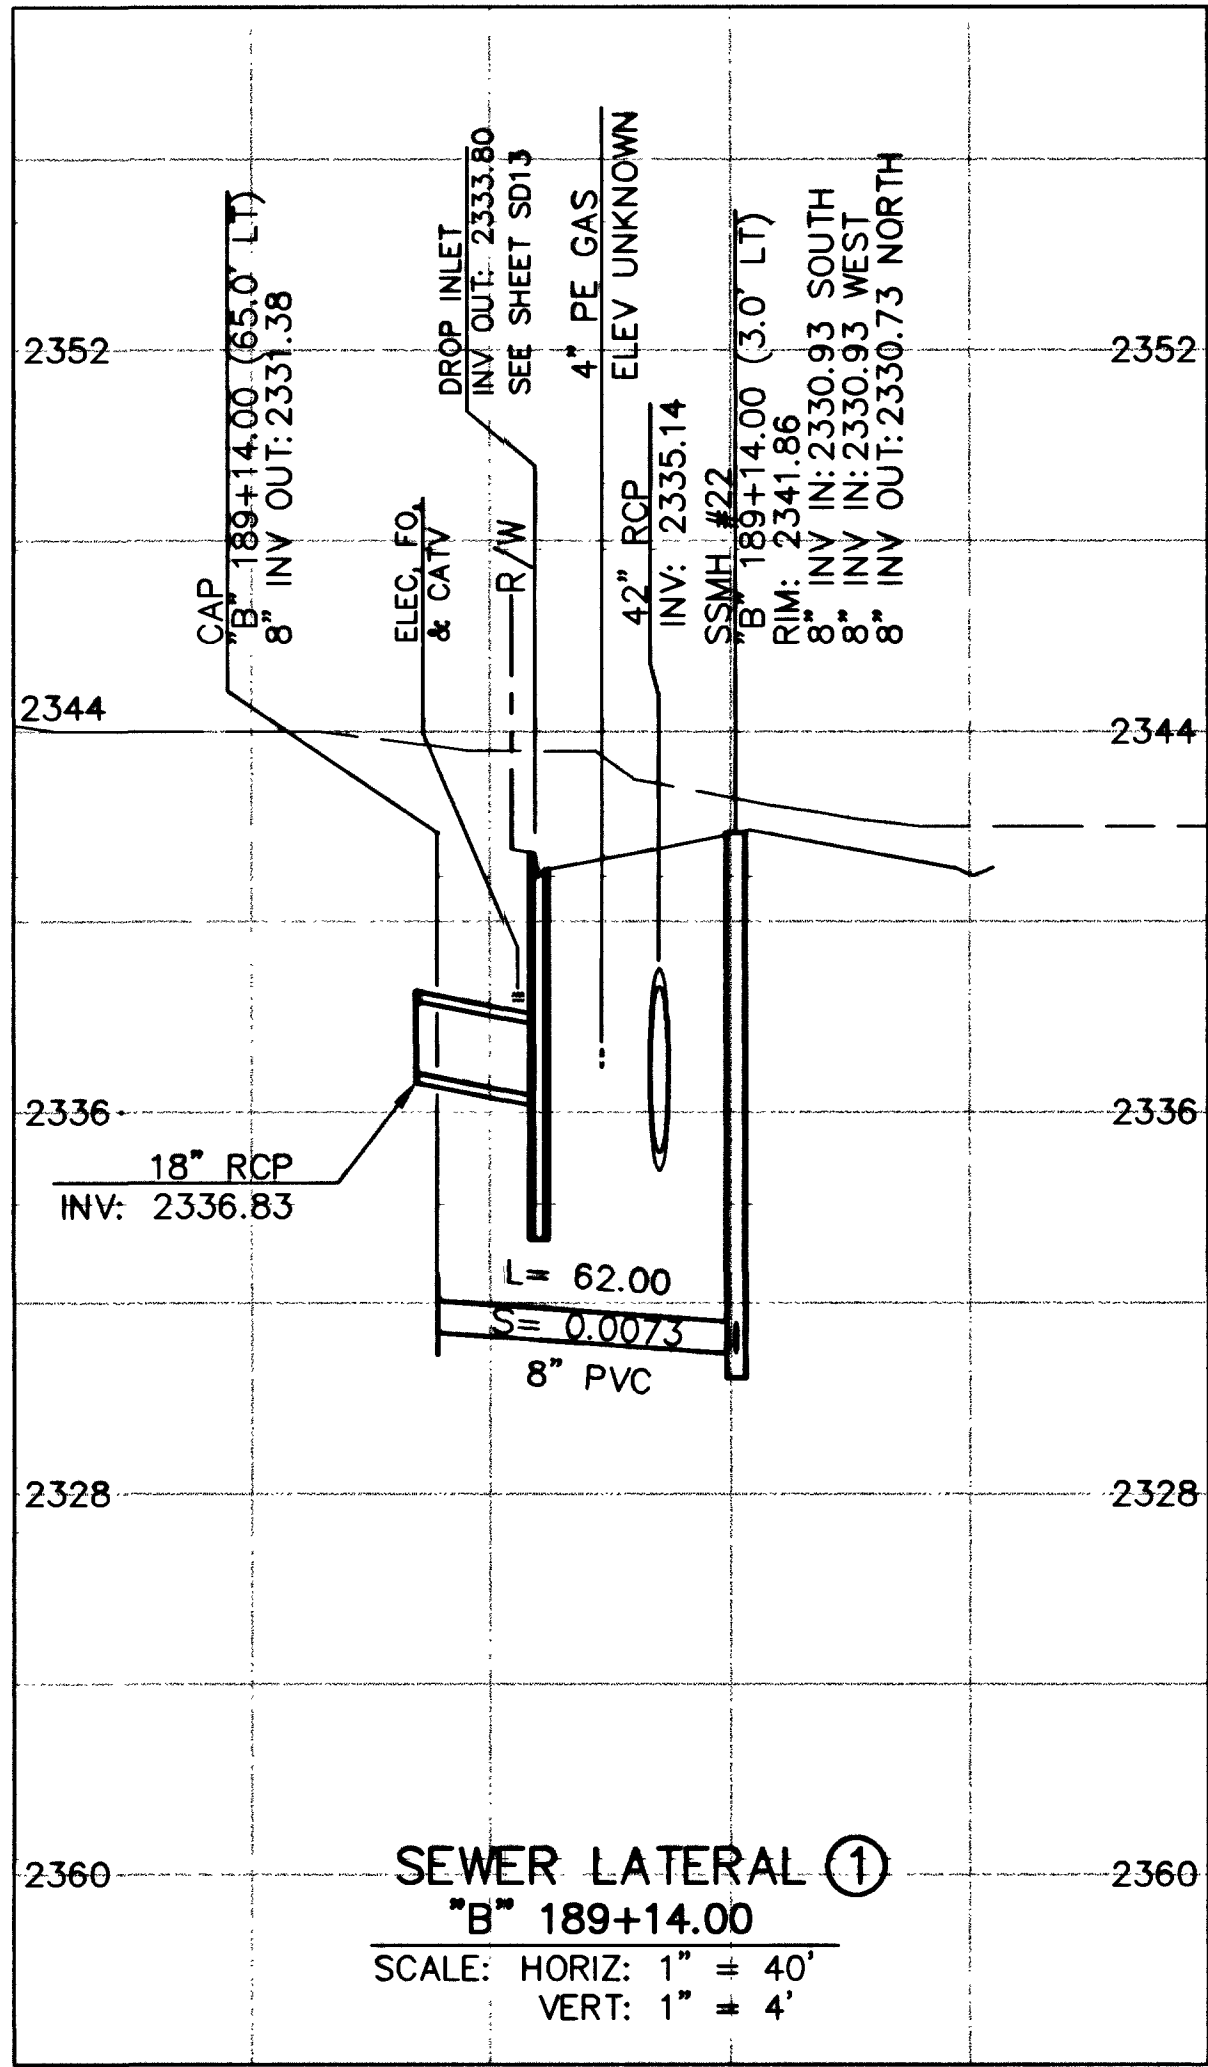
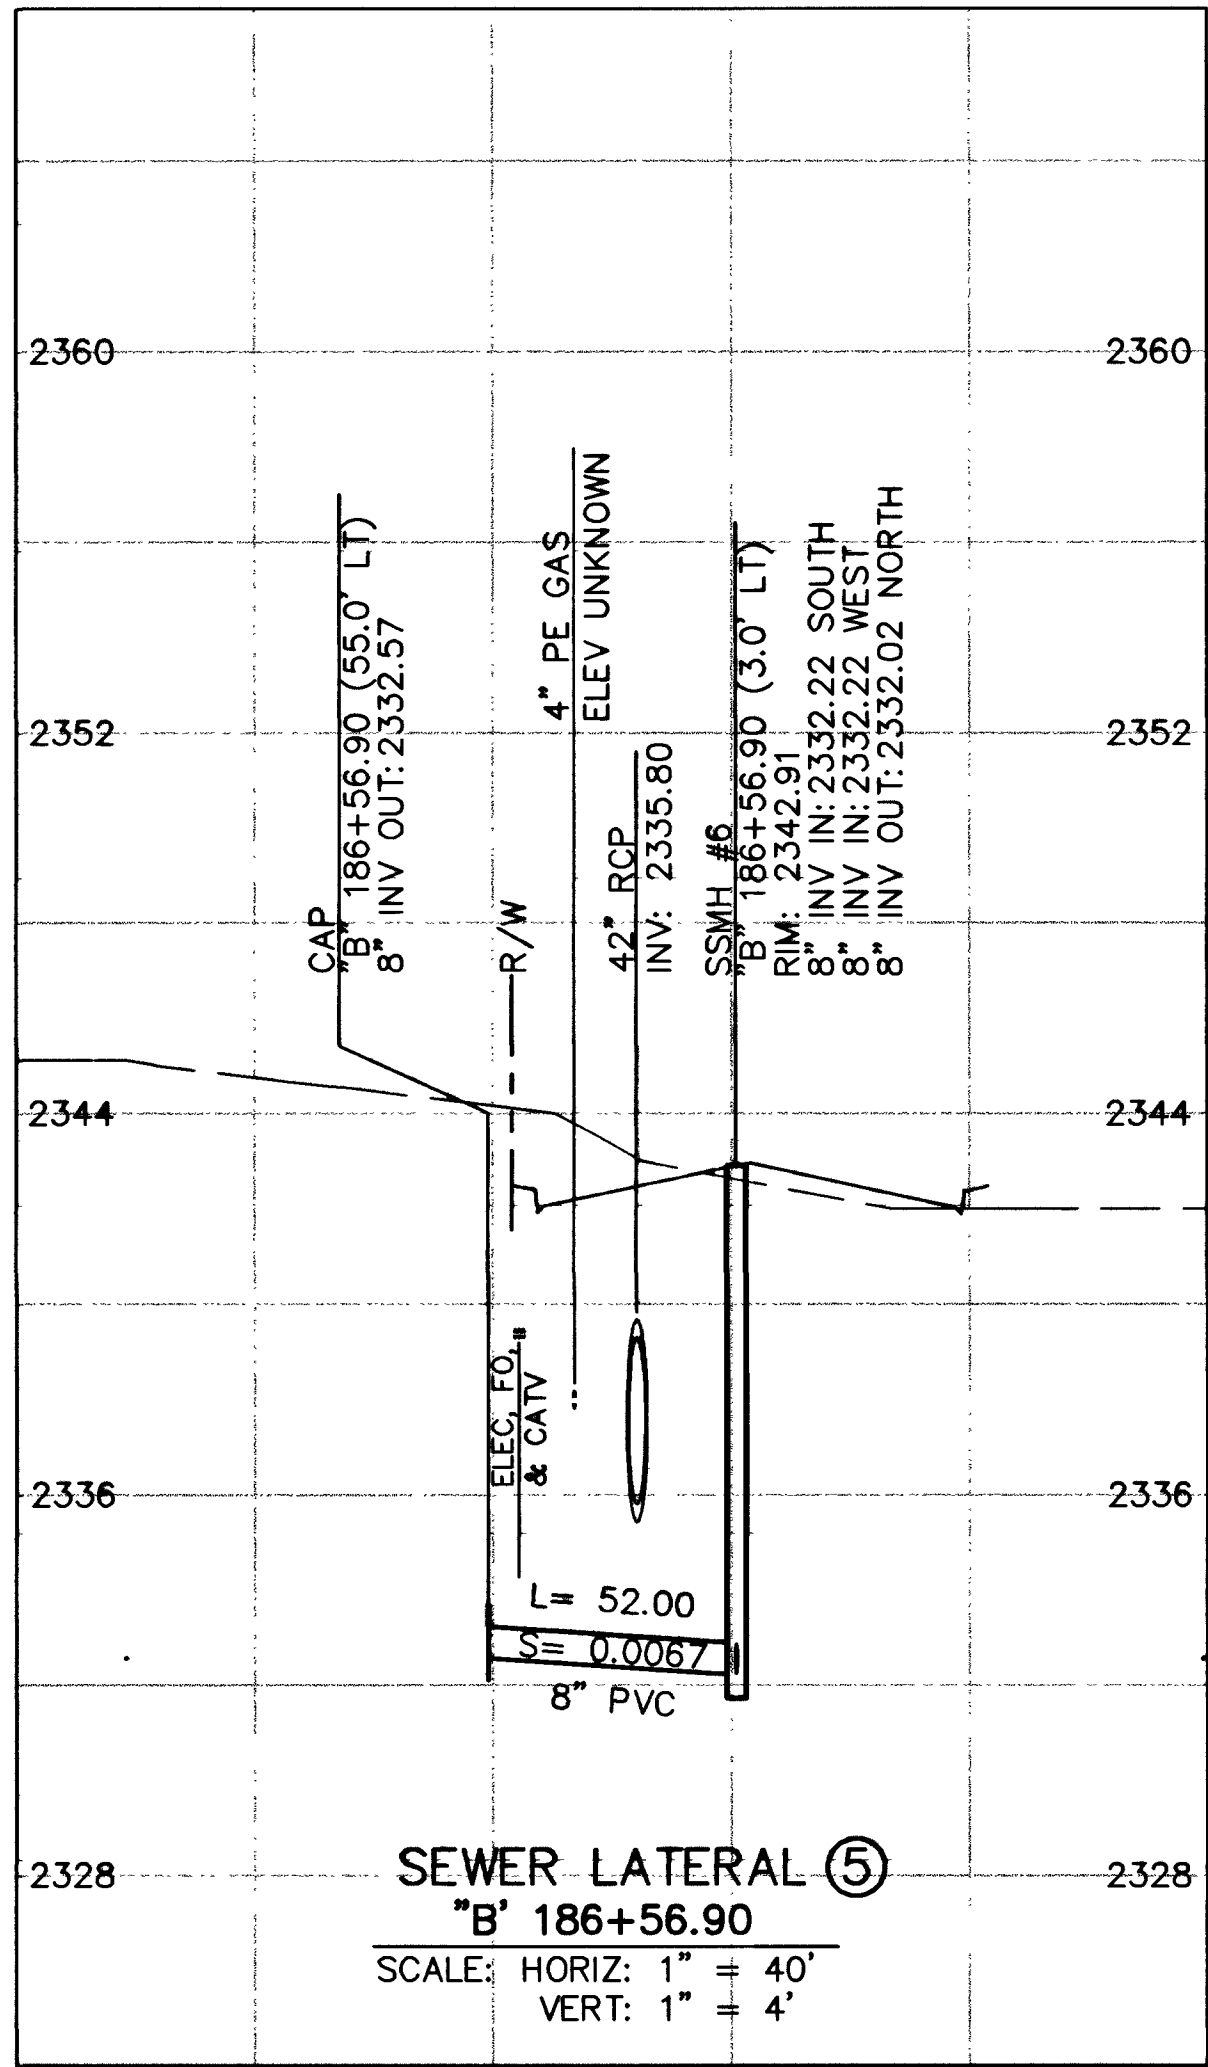
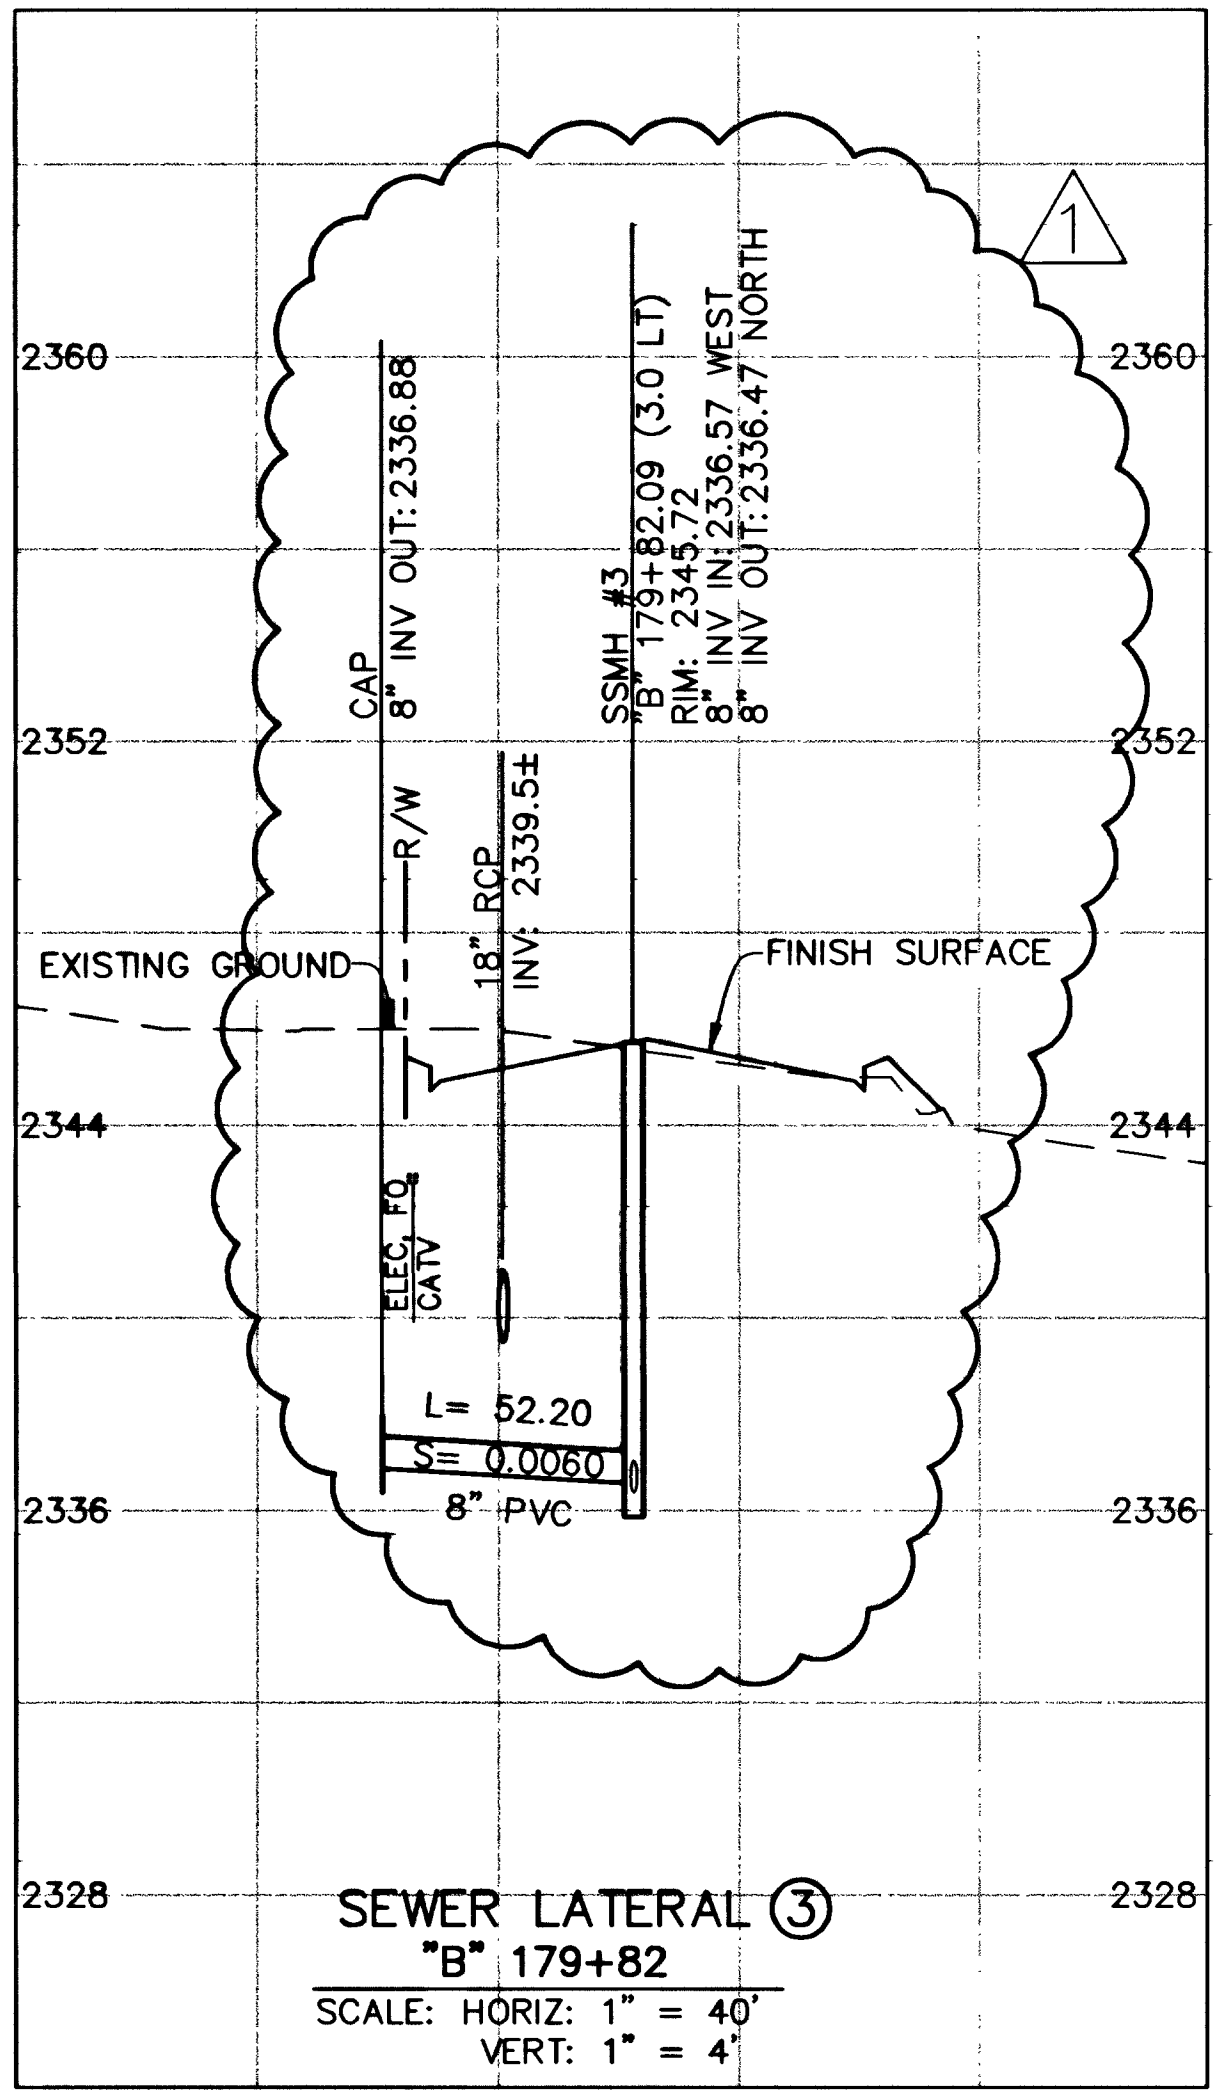


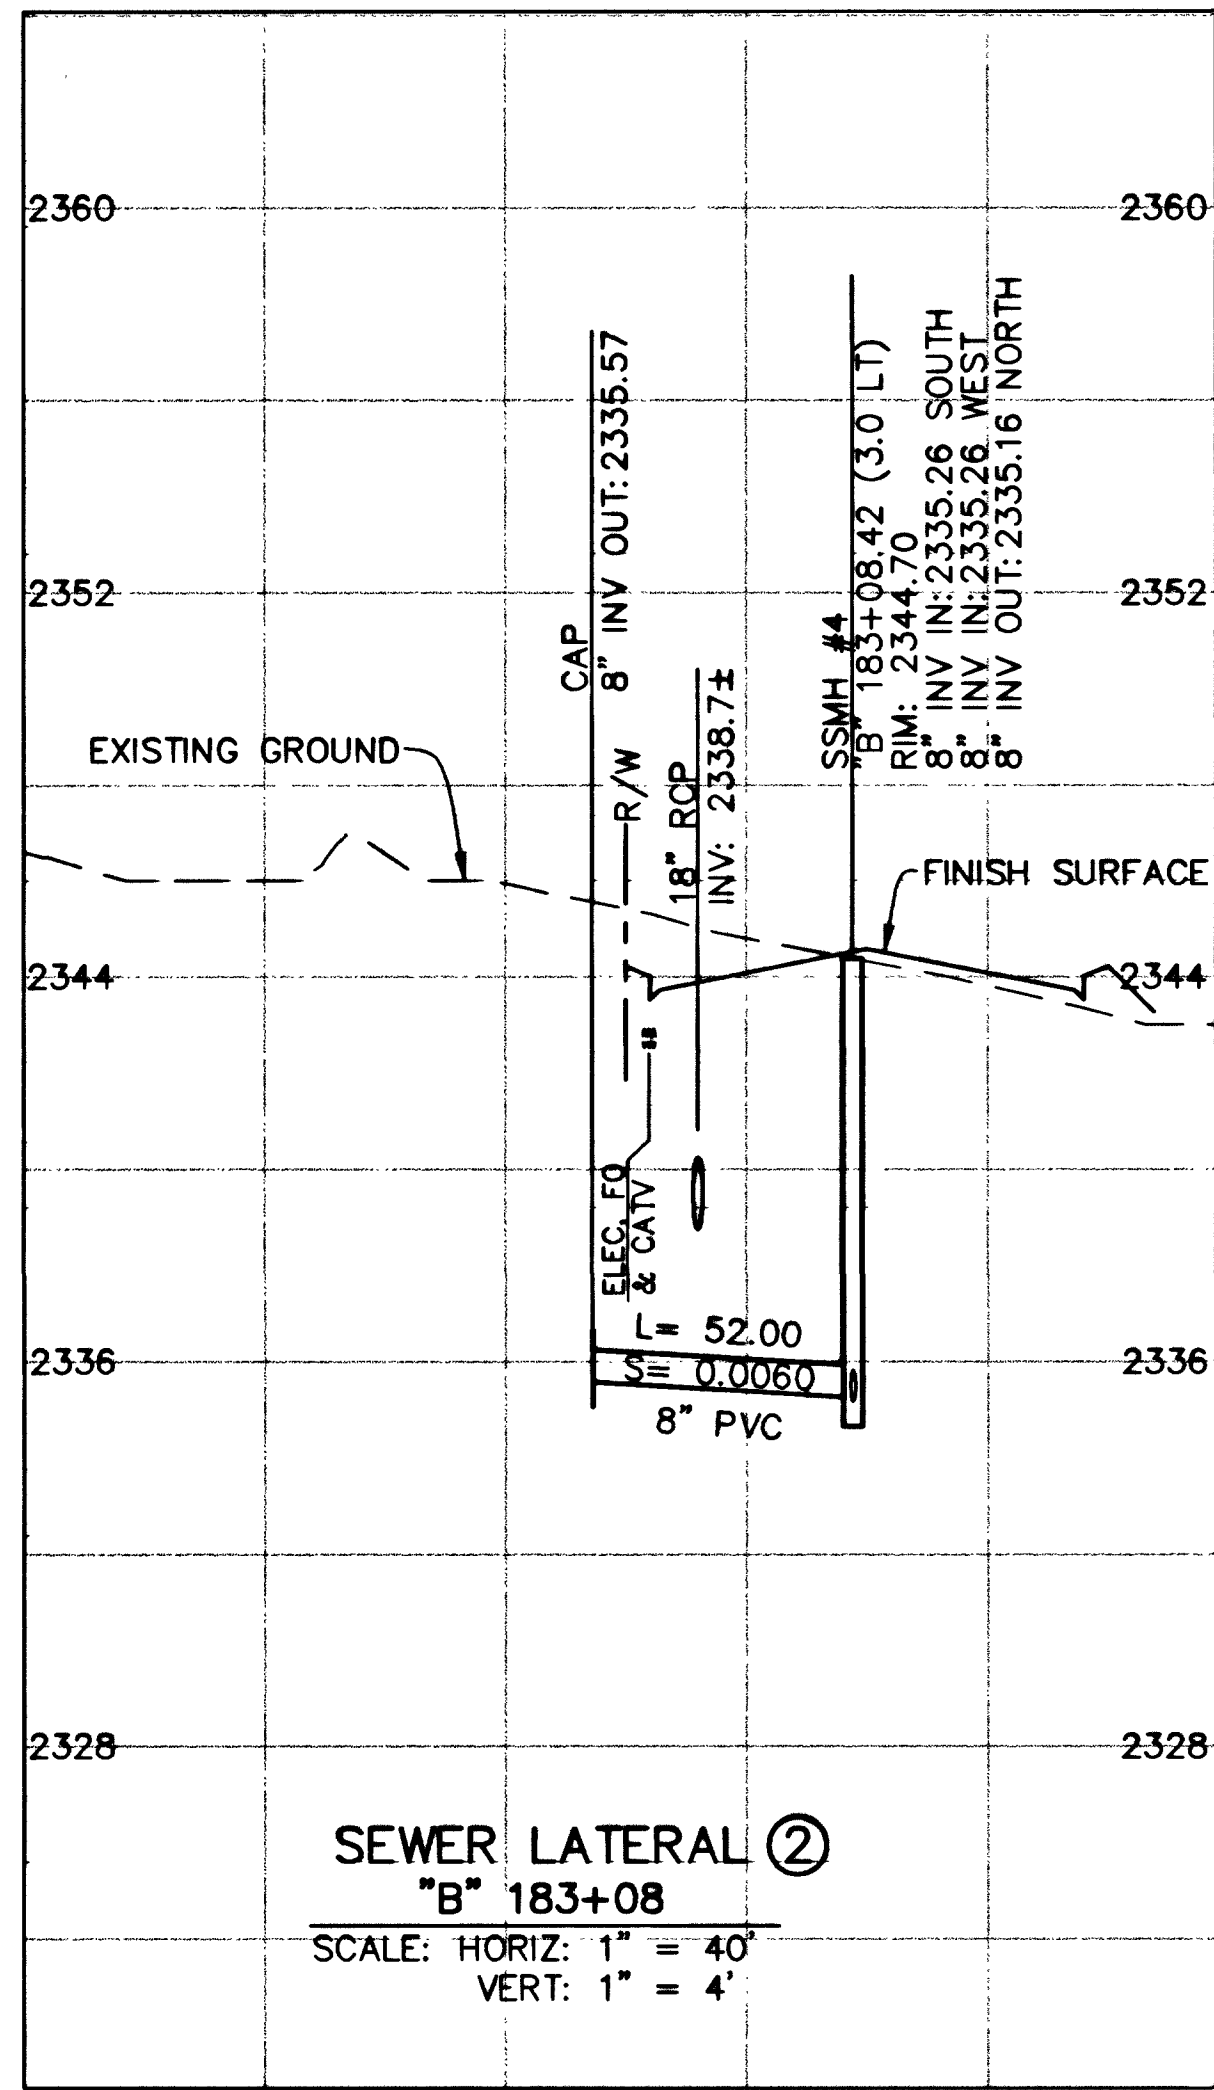

APPROVED FOR CONSTRUCTION
1st app'd 6/16/03
8/20/03
LAS VEGAS VALLEY WATER DISTRICT DATE

DEPARTMENT OF PUBLIC WORKS JOS EAST STEWART LAS VEGAS, NEVADA, NV 89101 (702) 228-6276		G.C. WALLACE, INC. Engineers/Planners/Surveyors 1555 SOUTH RAINBOW BLVD./LAS VEGAS, NEVADA 89148 (702) 804-2000	
SHEET 2/10/03		TITLE BUFFALO DRIVE SANITARY SEWER LATERAL PROFILES	
DRAWN BY: KLT		CHECKED BY: BGR	
DESIGNED BY: KLT		PROJECT NO: 412-405	
SCALE: 1" = 40' HORIZ 1" = 4' VERT		SHEET U14 70 OF 93 SHEETS DRAWING NO. 107-V3593	