
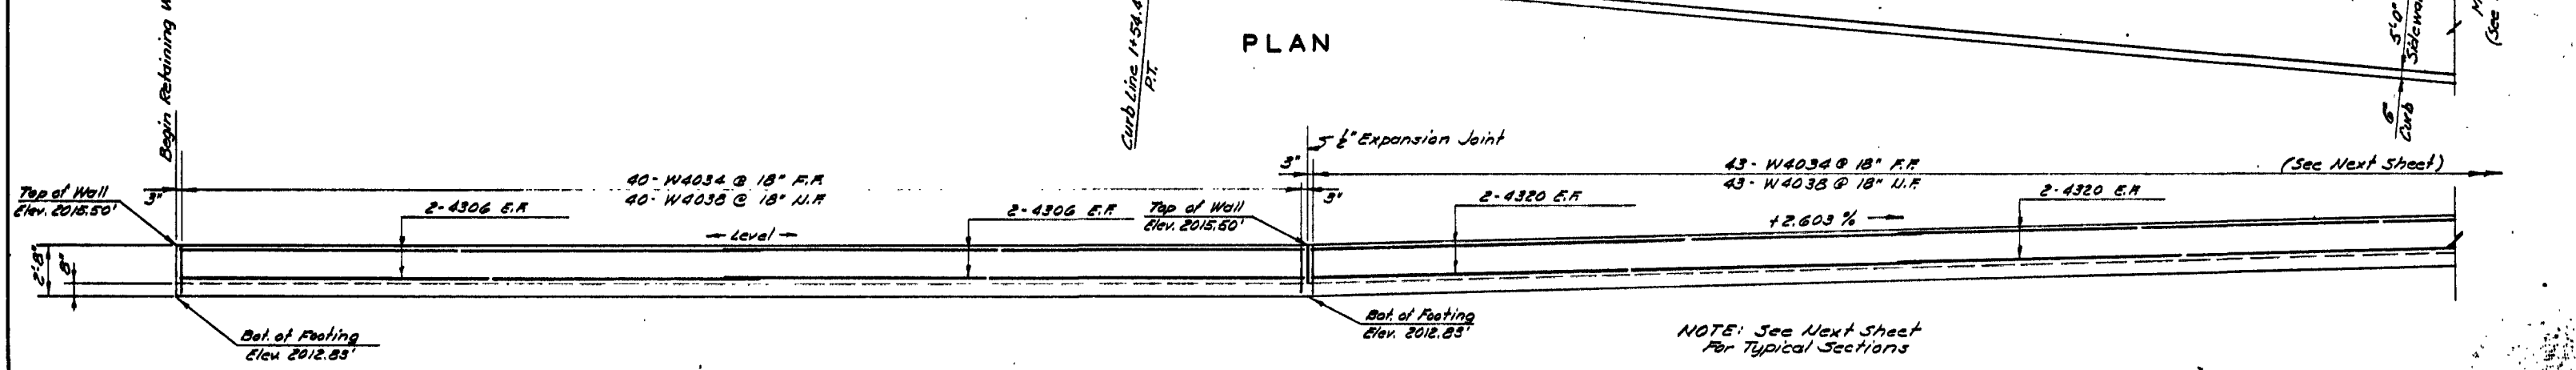


FED. ROAD REG. NO.	STATE	PROJECT NO.	COUNTY	CONTROL SECTION	STATE ROUTE	SHEET NO.	TOTAL SHEETS
7	NEVADA	US-156 824 (2)	CLARK	03-015	5	33	

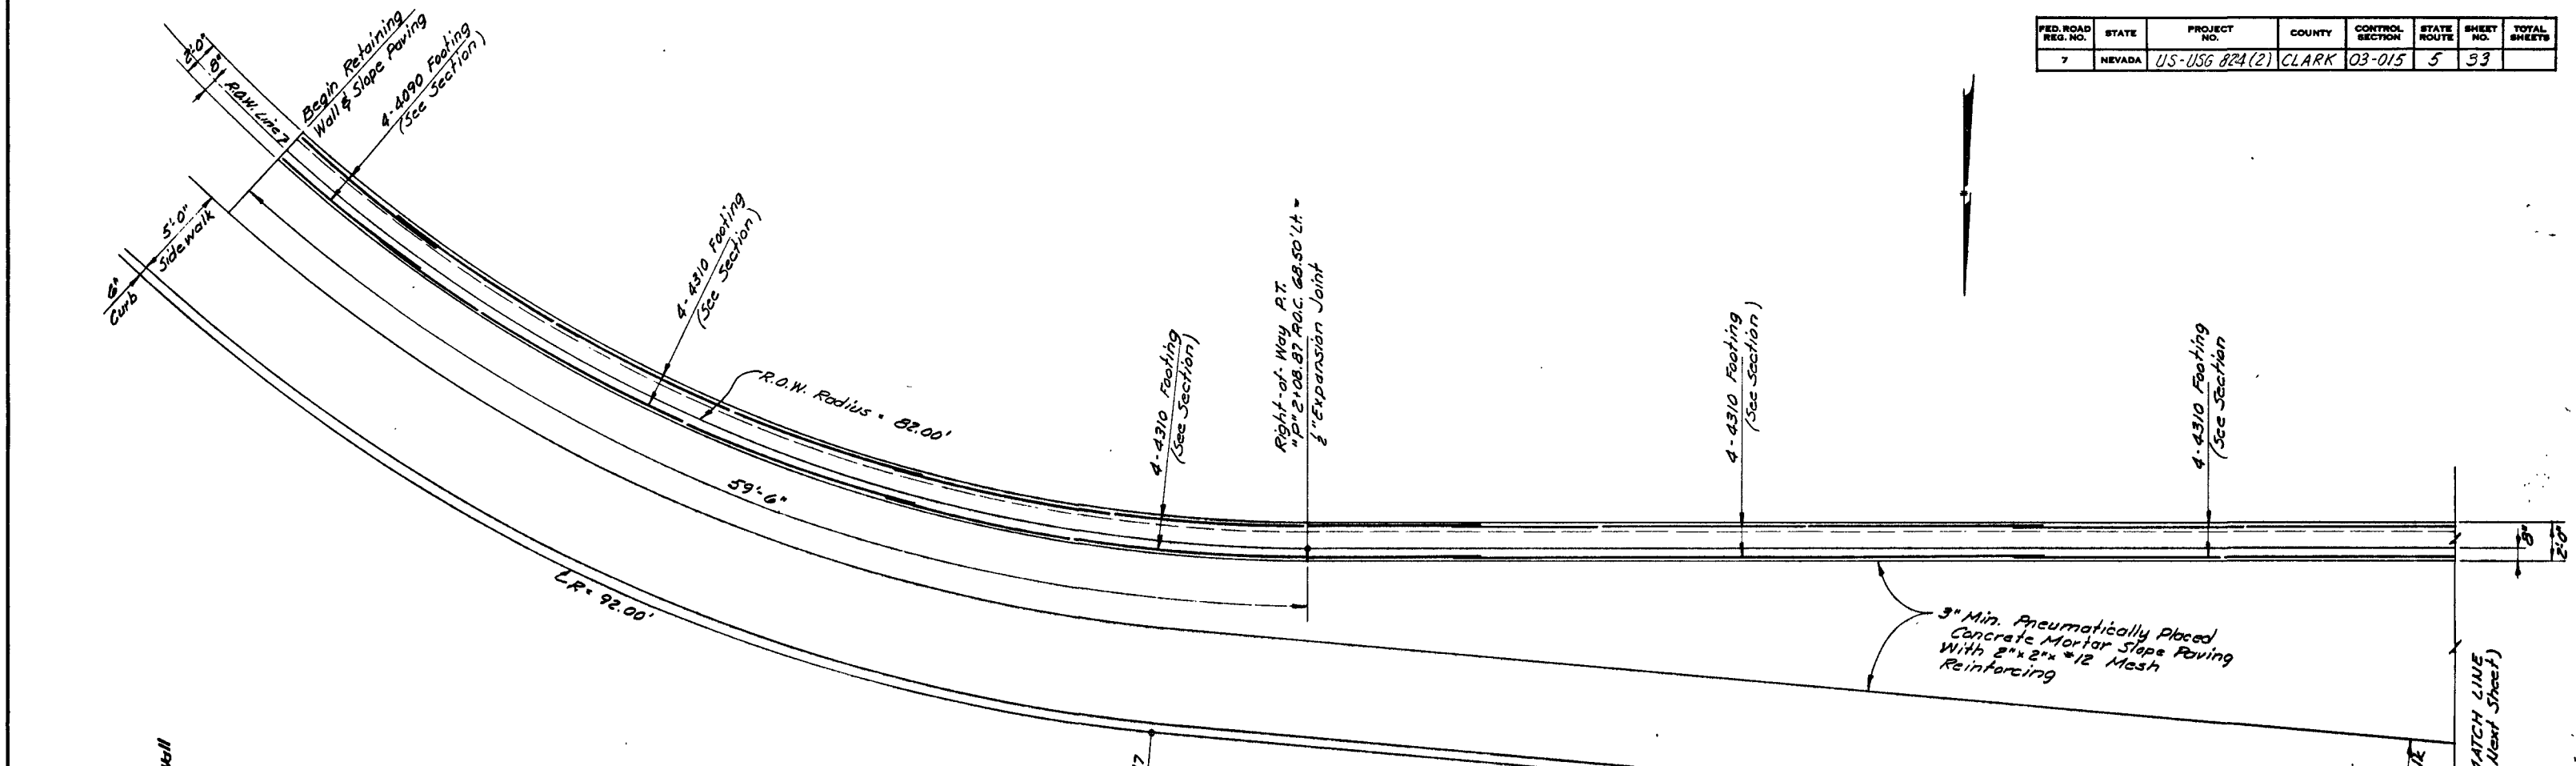

57465

STATE OF NEVADA
DEPARTMENT OF HIGHWAYS

G-195 107V3753

SOUTHSIDE RETAINING WALL

EAST PORTAL SHEET I

39