

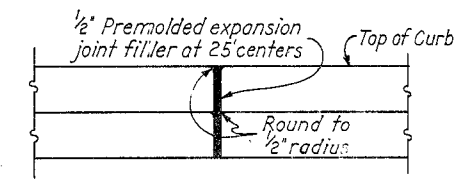
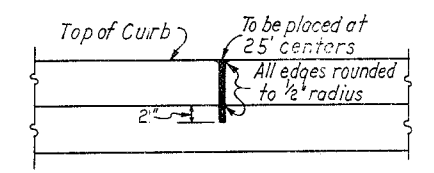
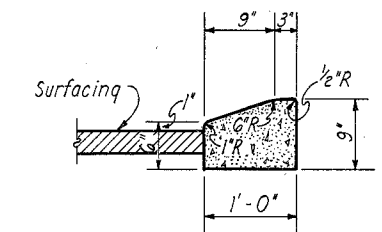
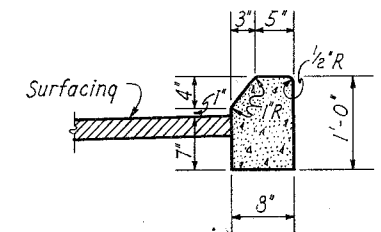
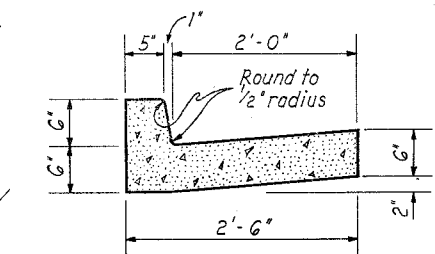
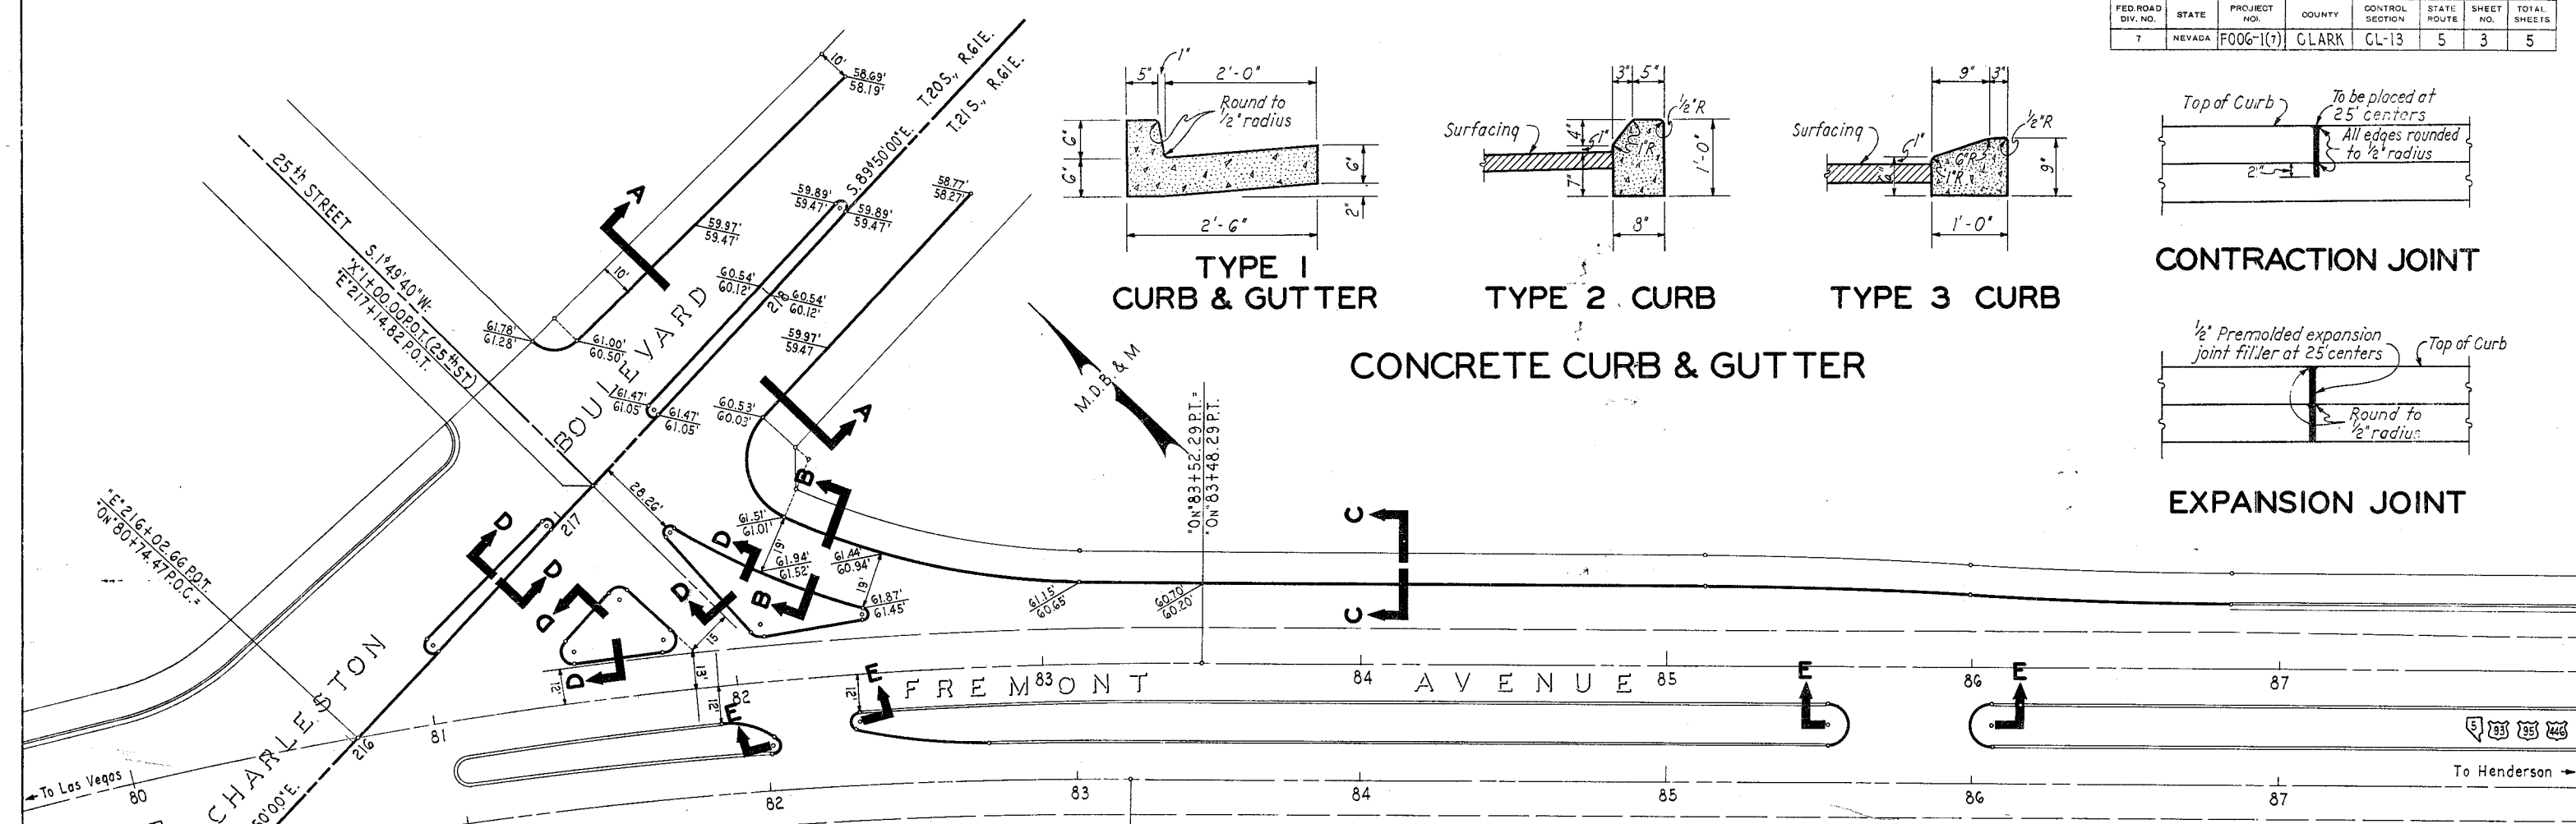
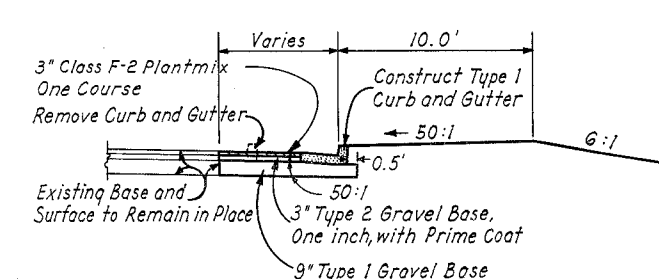
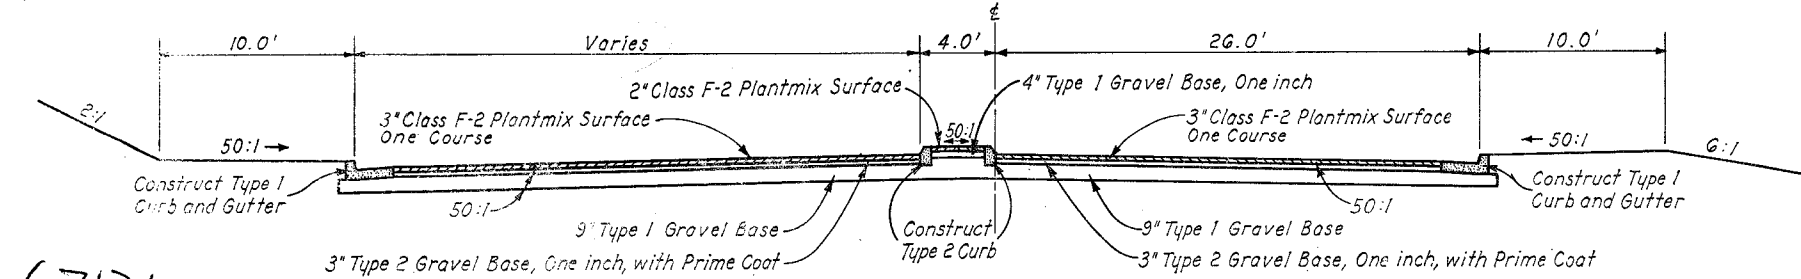
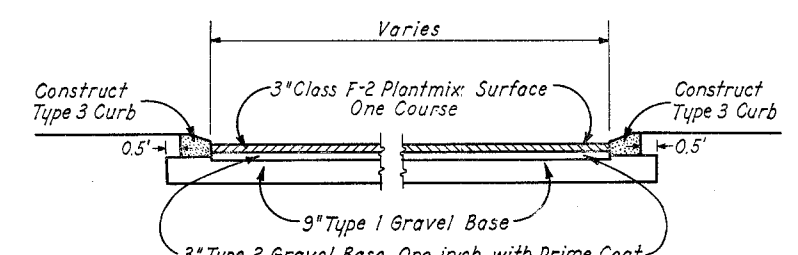


FED. ROAD DIV. NO.	STATE	PROJECT NO.	COUNTY	CONTROL SECTION	STATE ROUTE	SHEET NO.	TOTAL SHEETS
7	NEVADA	F006-1(7)	CLARK	CL-13	5	3	5

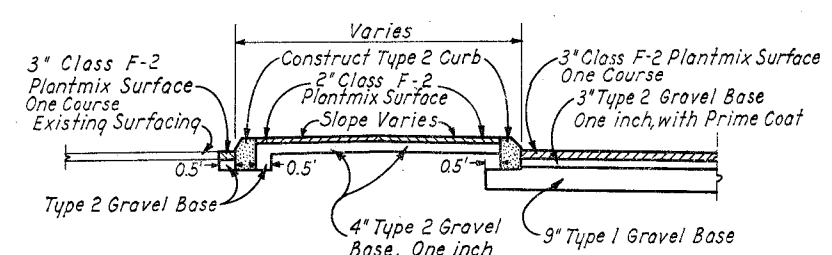

CONCRETE CURB & GUTTER

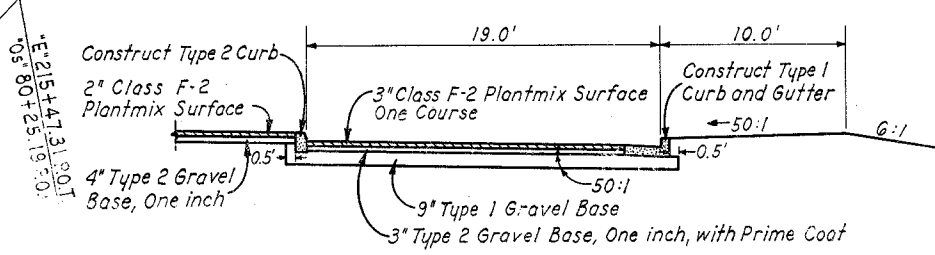

STATE OF NEVADA
 DEPARTMENT OF HIGHWAYS
 107V3991
CONSTRUCTION CONTROL ELEVATIONS & SECTIONS

67131