




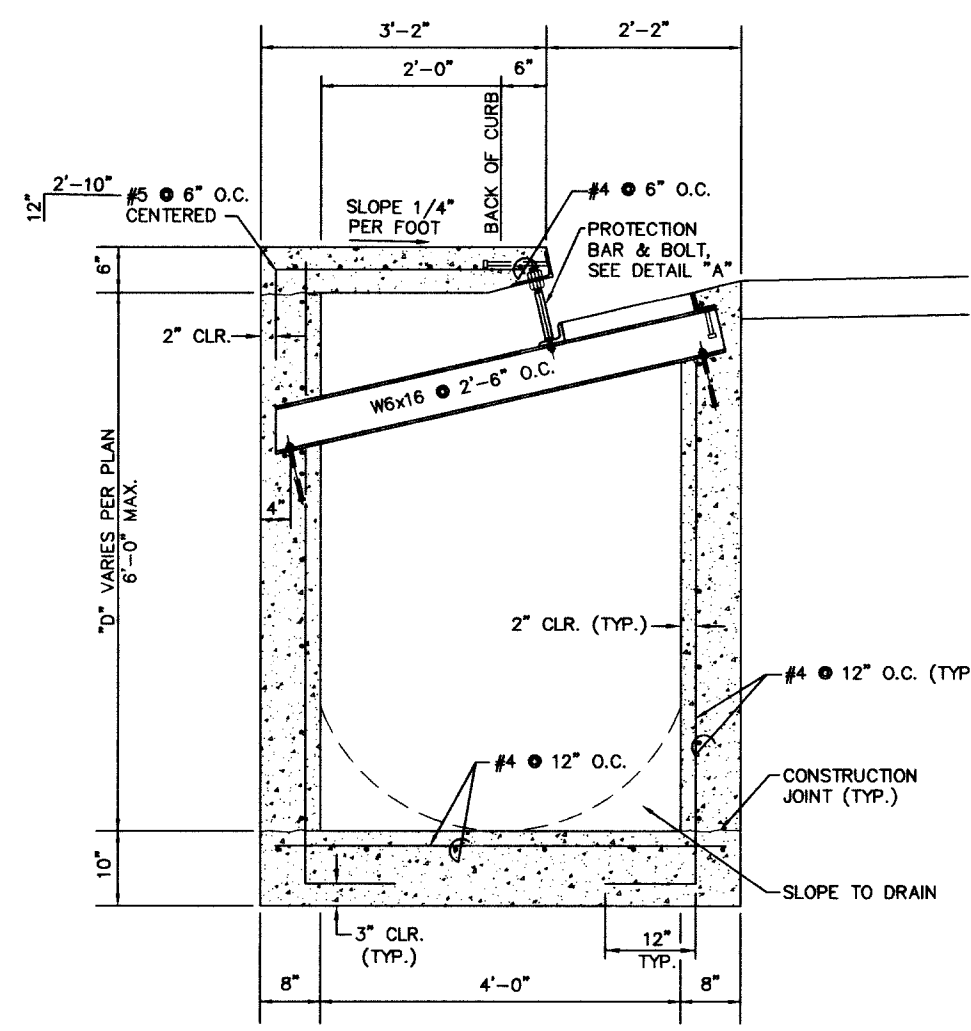


TYPE "CM2" DROP INLET SECTION
SCALE 3/4"=1'

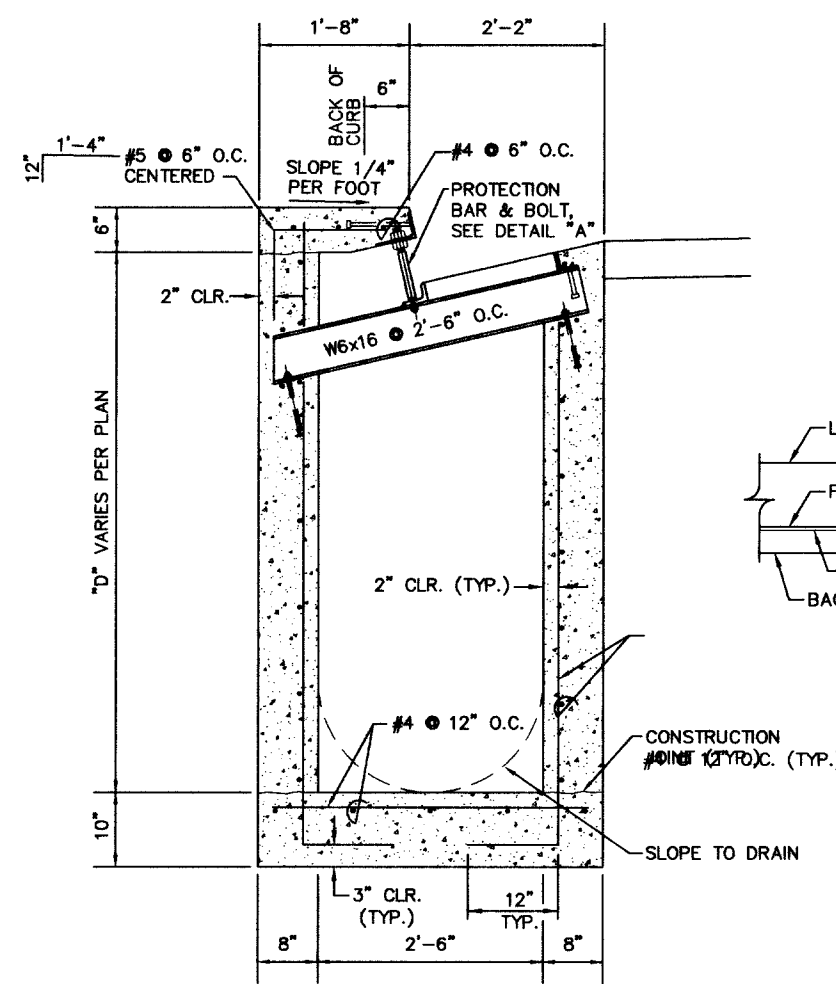


TYPE "DM2" DROP INLET SECTION
SCALE 3/4"=1'

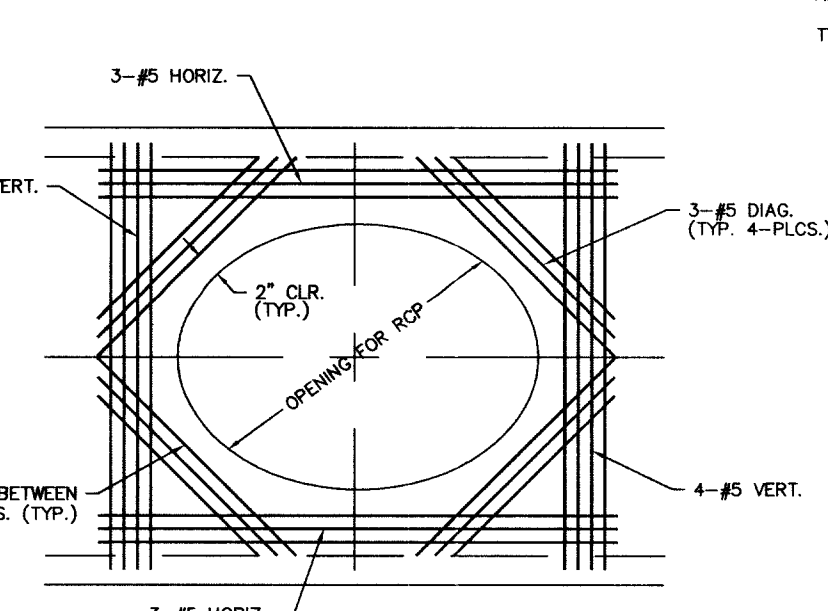


SECTION "A"
SCALE 3/4"=1'

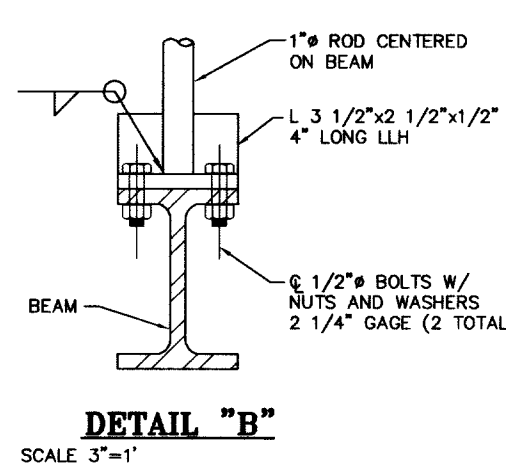


DETAIL "B"
SCALE 3/4"=1'

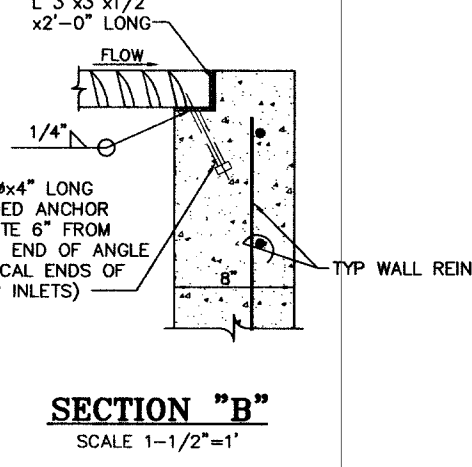


SECTION "B"
SCALE 1-1/2"=1'

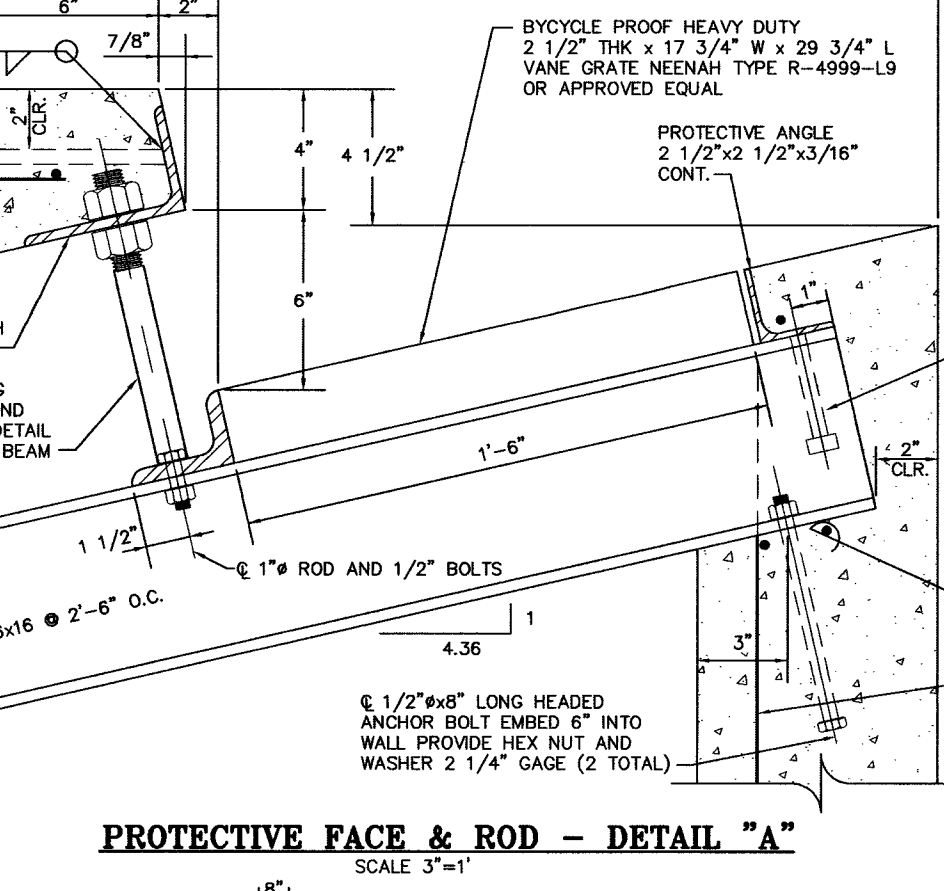

PROTECTIVE FACE & ROD - DETAIL "A"
SCALE 3/4"=1'

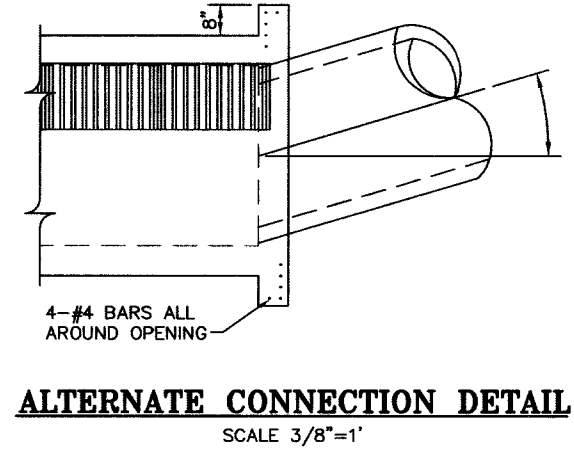

ALTERNATE CONNECTION DETAIL
SCALE 3/8"=1'

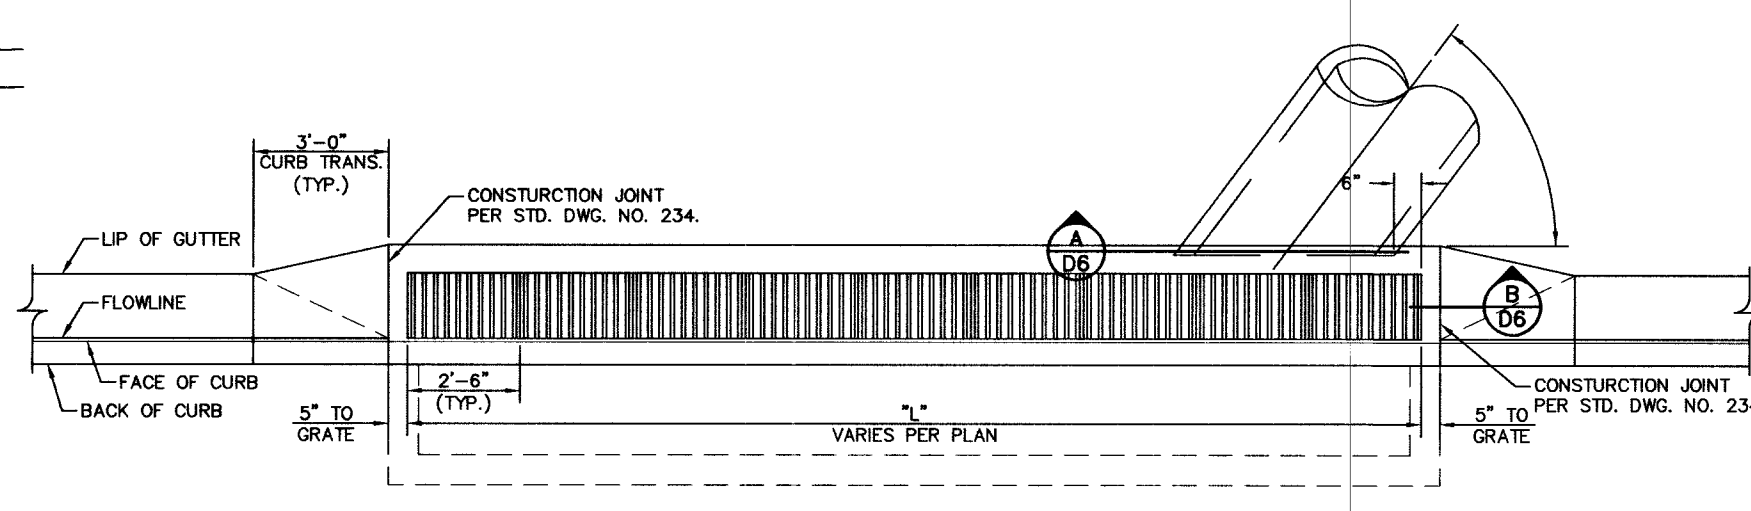


DROP INLET LAYOUT PLAN
SCALE 3/8"=1'


NOTES:

1. ALL EXPOSED METALS SHALL BE HOT DIP GALVANIZED AFTER FABRICATION.
2. PROVIDE 1/2" (MIN.) CLEARANCE ALL AROUND THE STEEL BEAM, DRY PACK AFTER INSTALLATION.
3. WHEN REQUIRED BY LENGTH OF OPENING, PLATE ANGLE MAYBE DELIVERED IN SECTIONS AND BUTT WELDED IN PLACE.
4. ALL GALVANIZING DAMAGED BY WELDING SHALL RECEIVE TWO COATS OF GALVALLOY OR EQUAL.
5. CONCRETE SHALL BE MODIFIED CLASS DA. SEE SPECIAL PROVISIONS SECTION 501.
6. SEE GENERAL NOTES FOR STRUCTURES ON DWG. 08.
7. ANGLE ANCHORS SHALL BE EMBEDDED MIDPOINT IN EACH ENDWALL AND EVENLY SPACED. (MAXIMUM SPACING OF 2')


L MODIFIED TYPE CM2 DROP INLET
N.T.S.

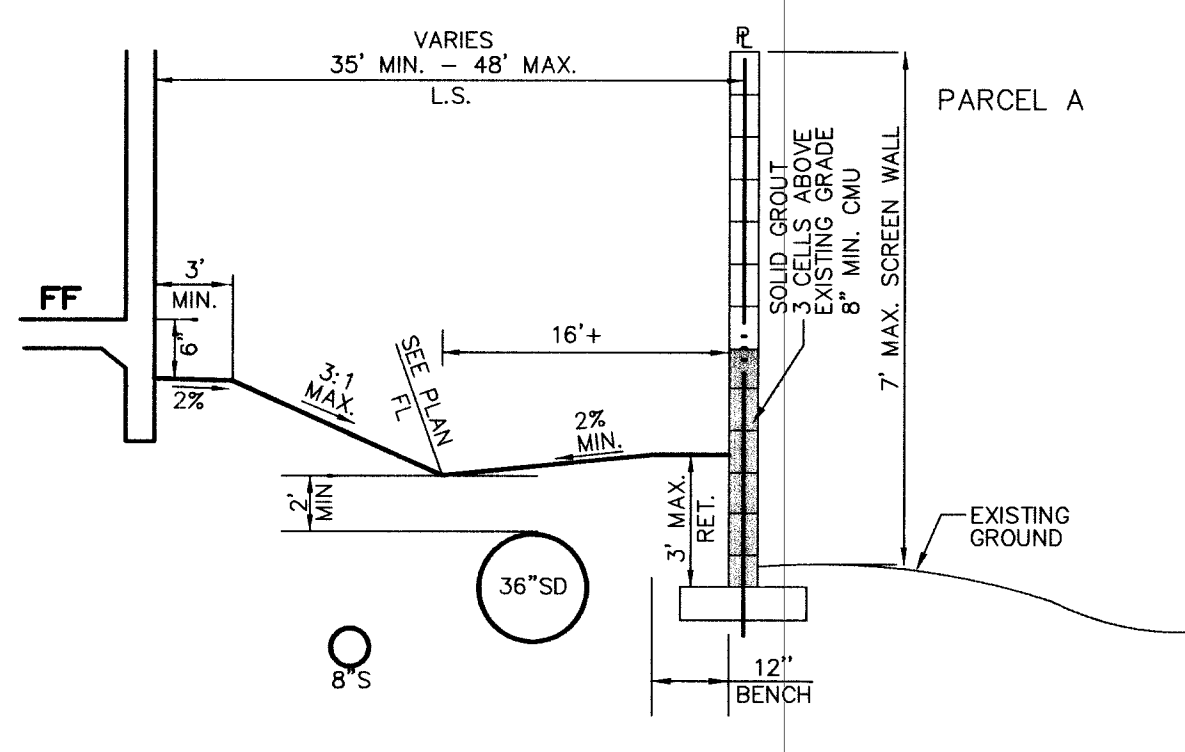


I TYPICAL SECTION
N.T.S.

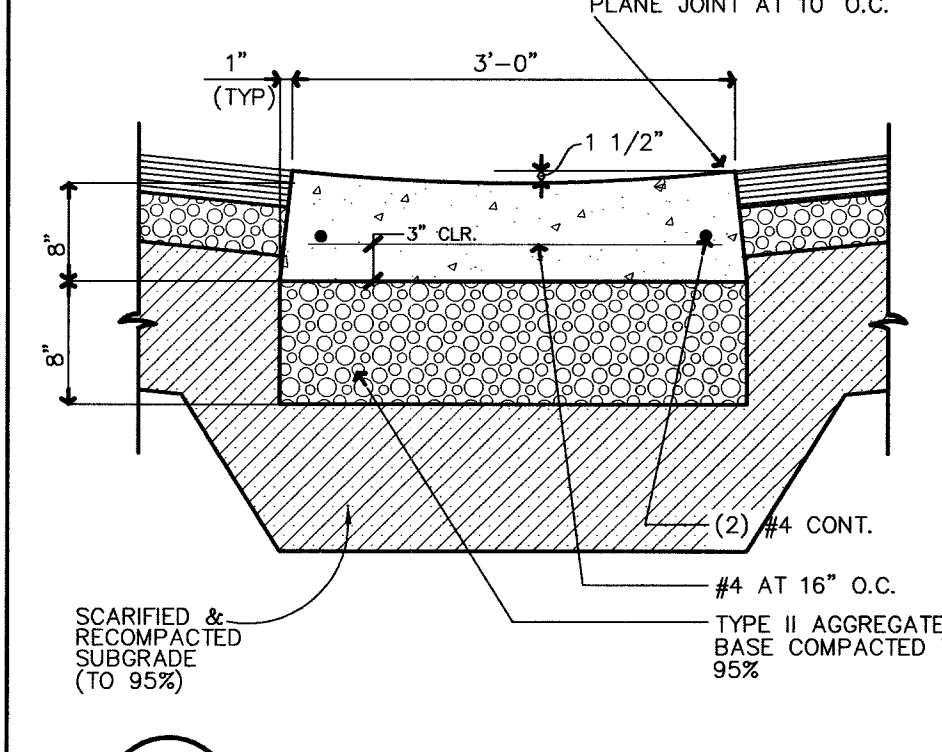


M 3' WIDE VALLEY GUTTER
N.T.S.

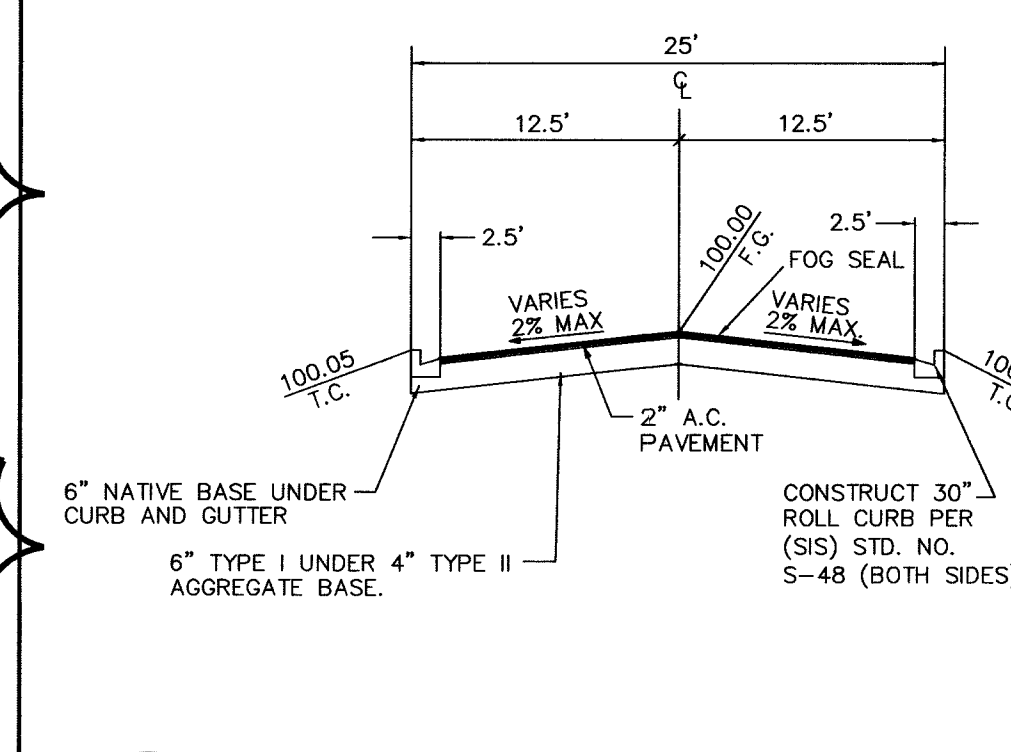


G 25' WIDE PRIVATE ACCESS DRIVE SECTION
N.T.S.

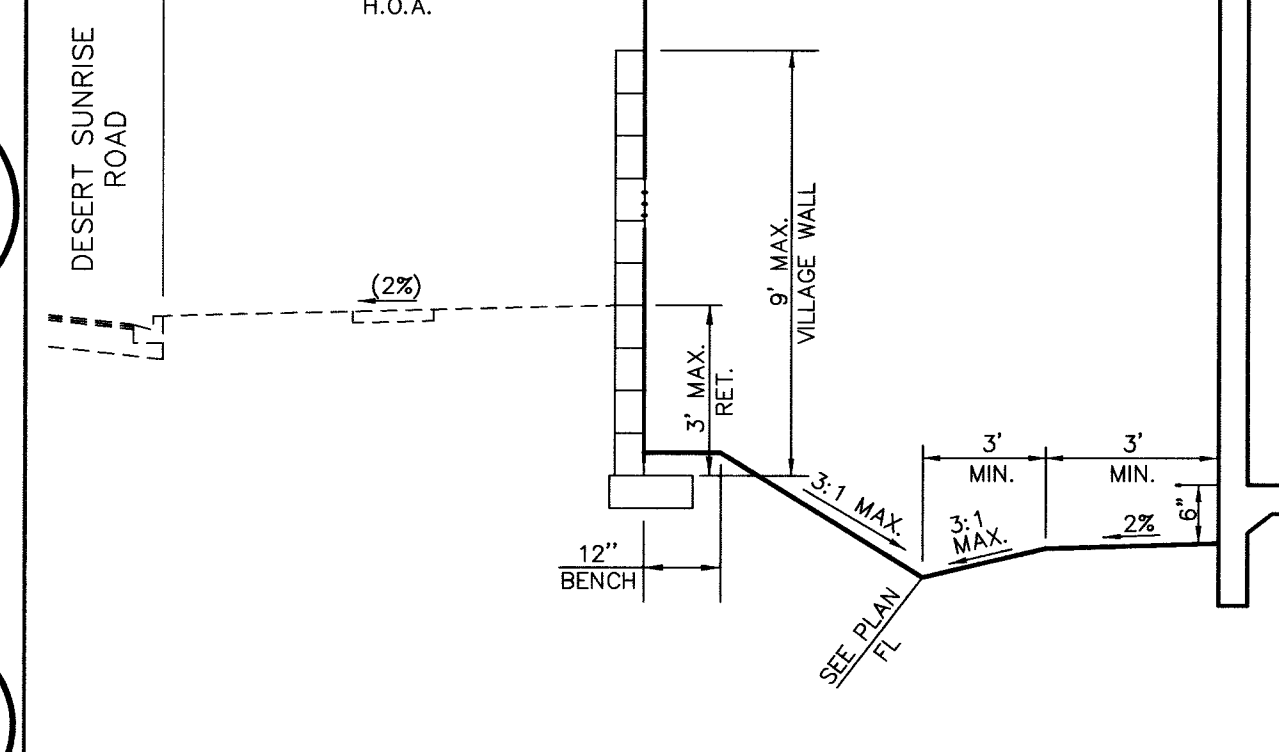


C TYPICAL SECTION
N.T.S.

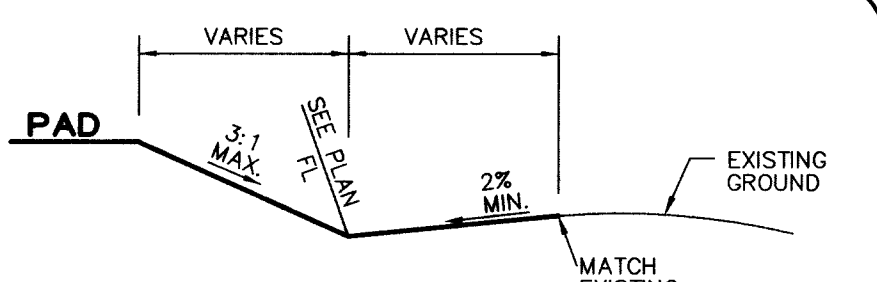


K LANDSCAPE SWALE
N.T.S.

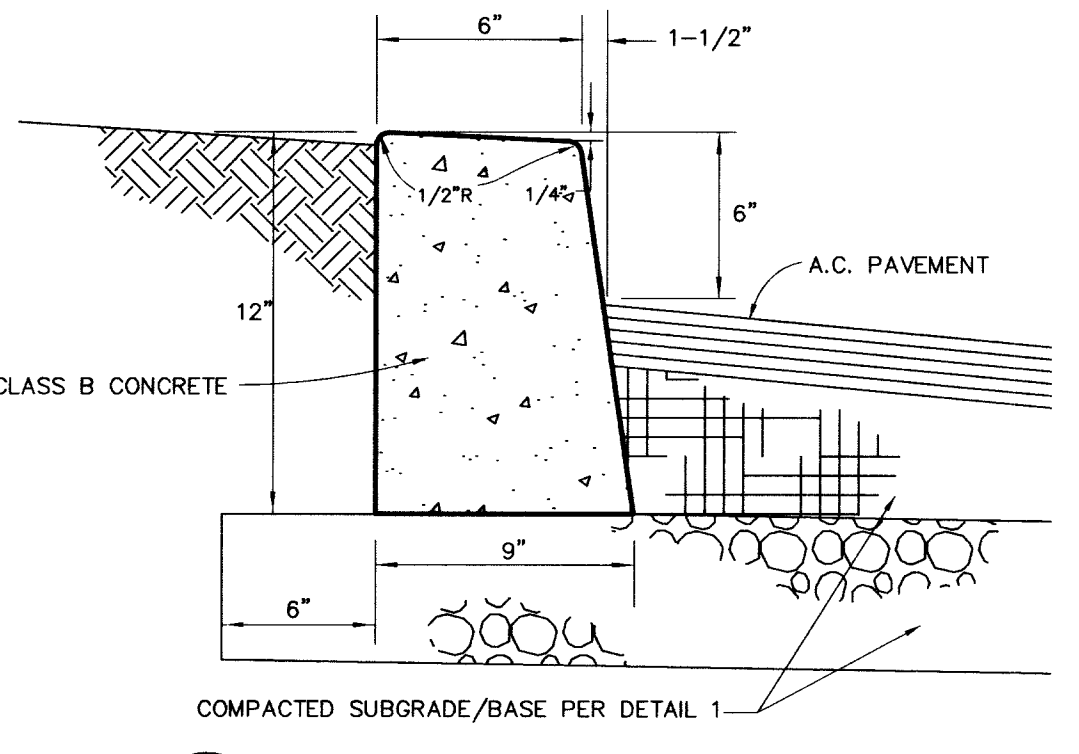


J "A" TYPE CURB DETAIL
N.T.S.

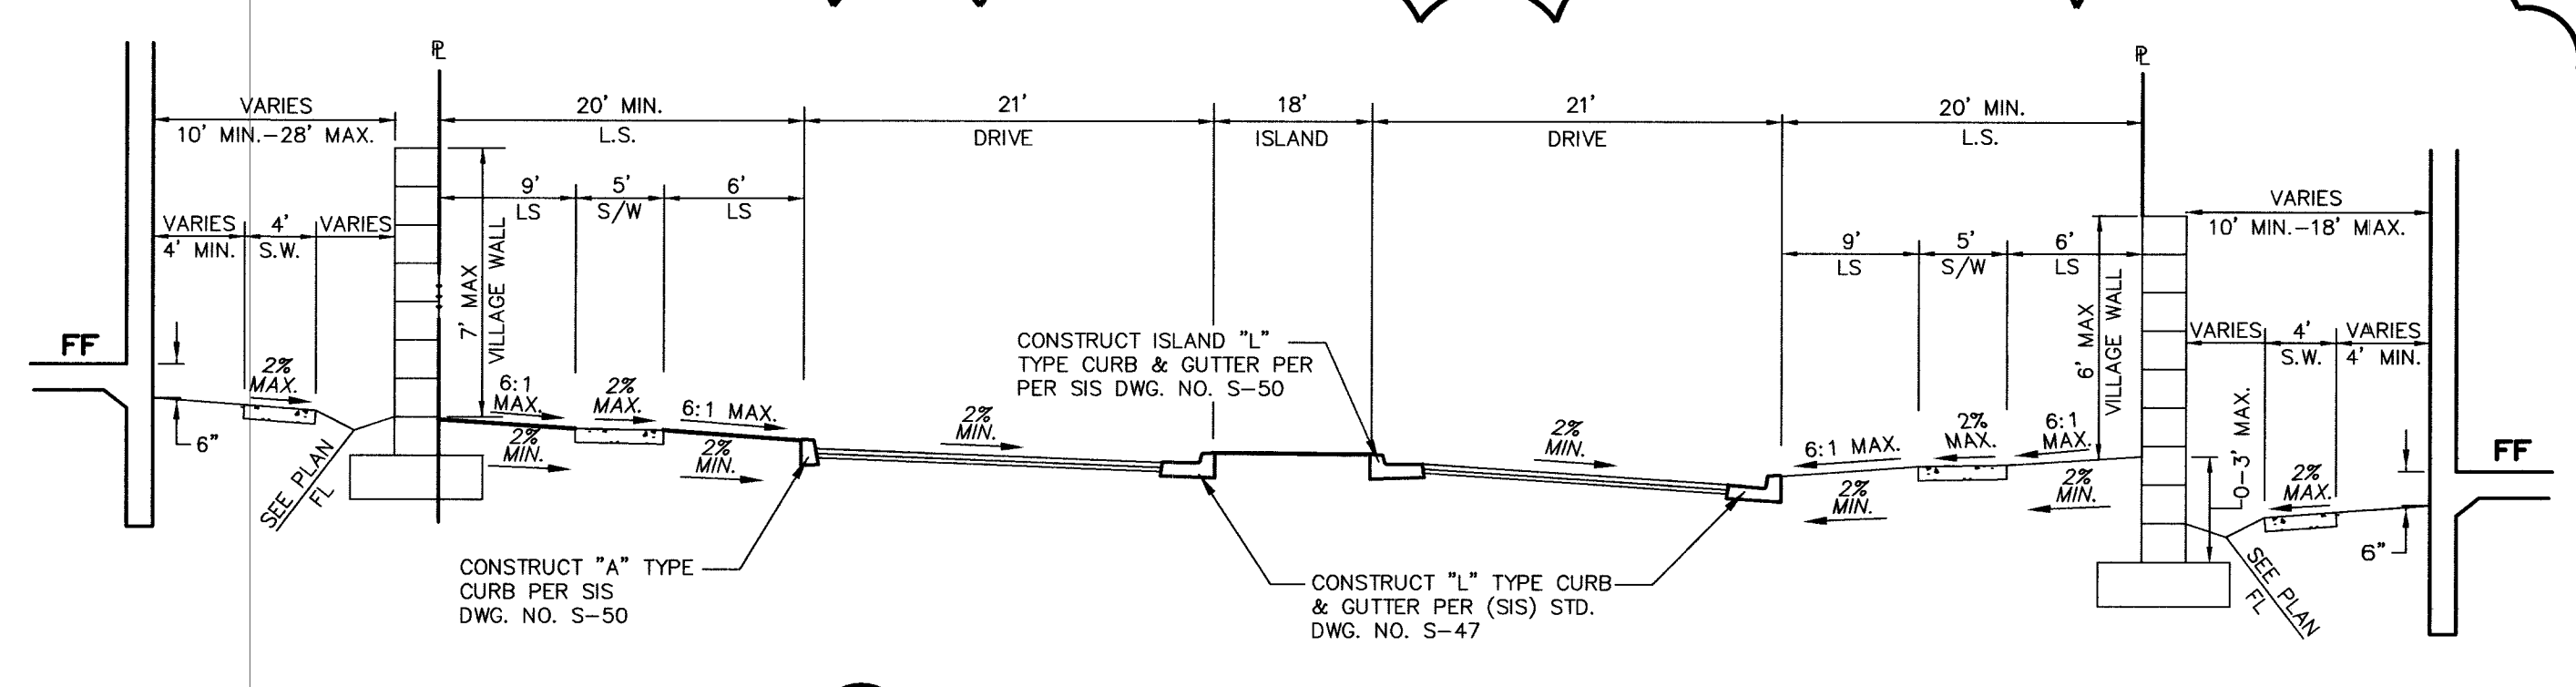


H PARCEL ENTRY SECTION
N.T.S.

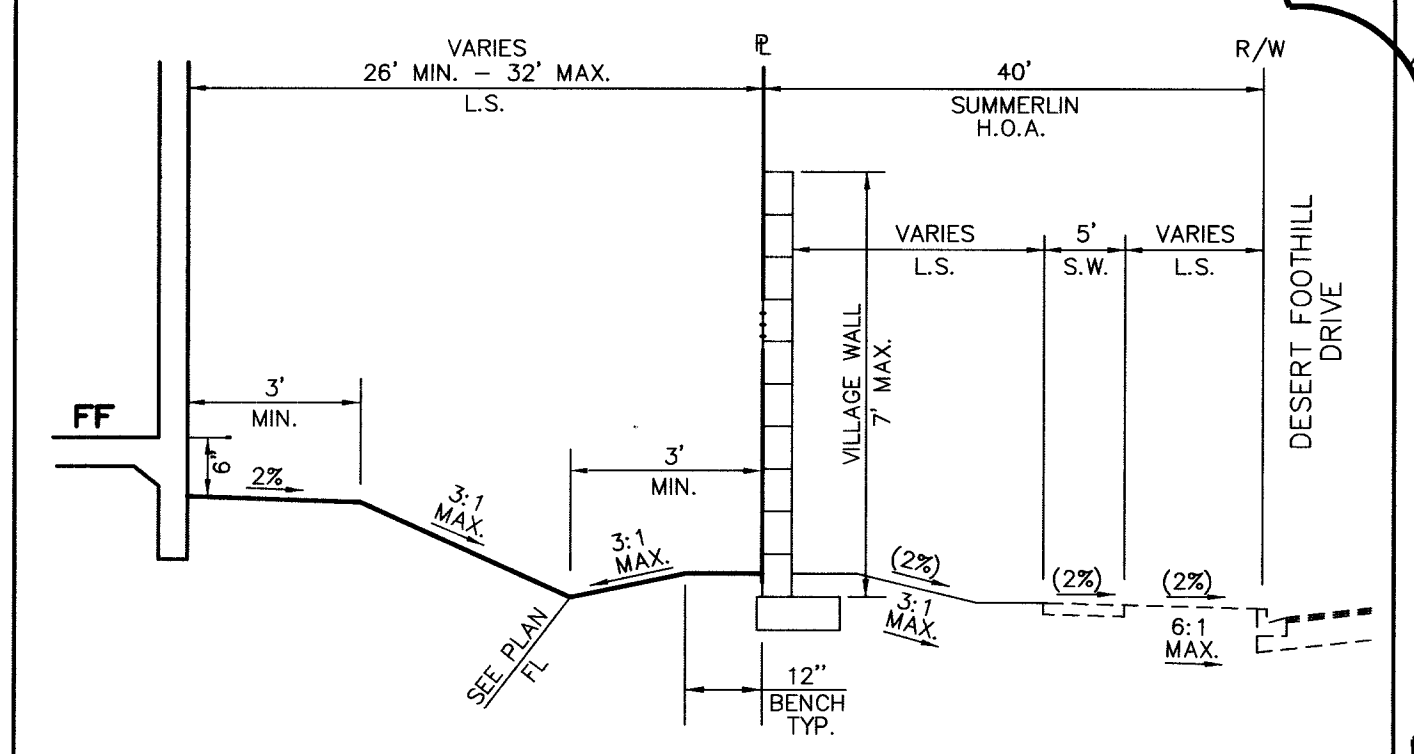


D TYPICAL SECTION
N.T.S.

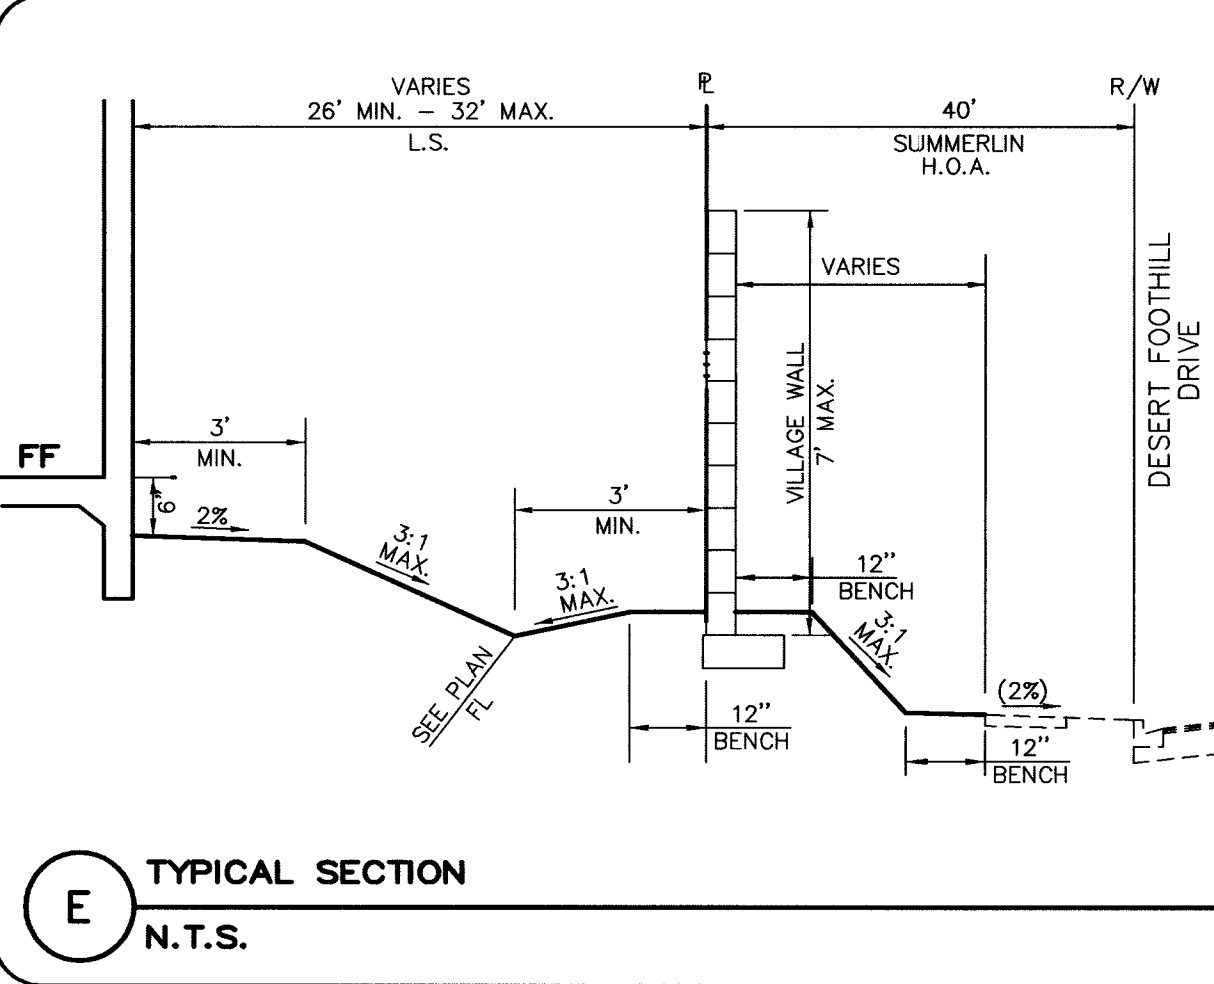


E TYPICAL SECTION
N.T.S.

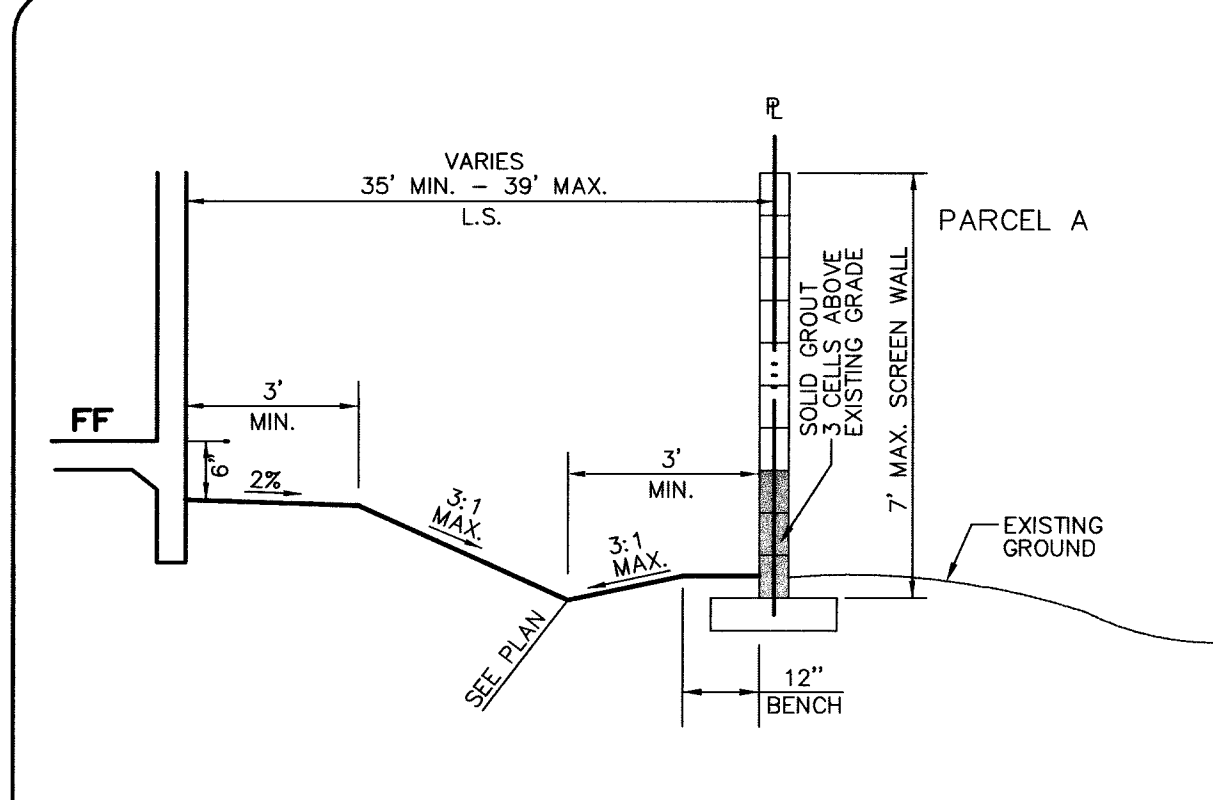

F TYPICAL SECTION
N.T.S.

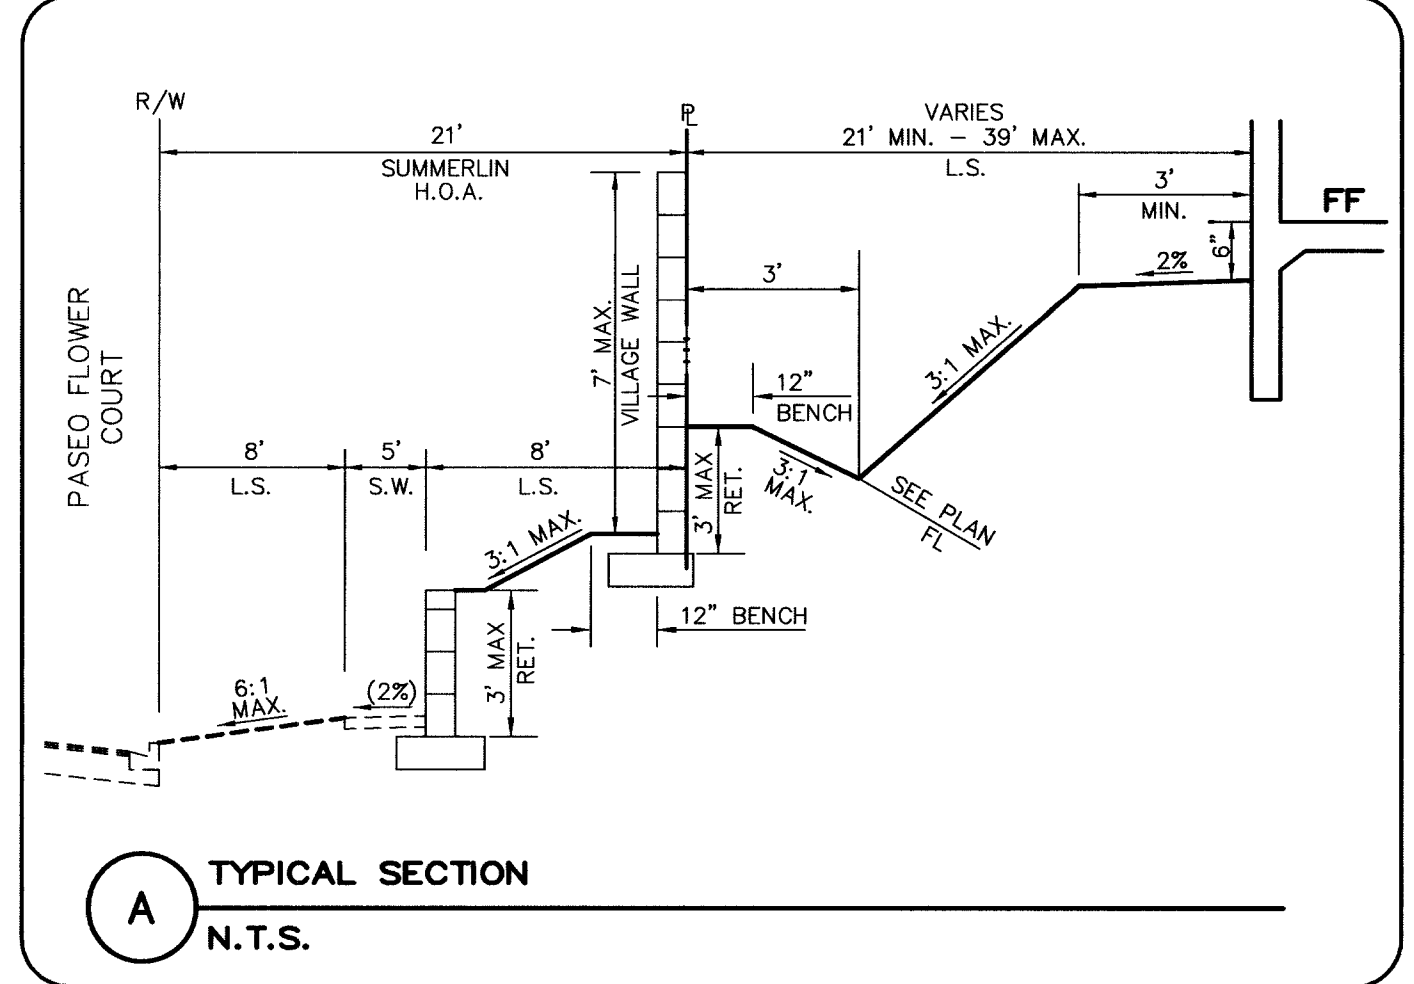

A TYPICAL SECTION
N.T.S.

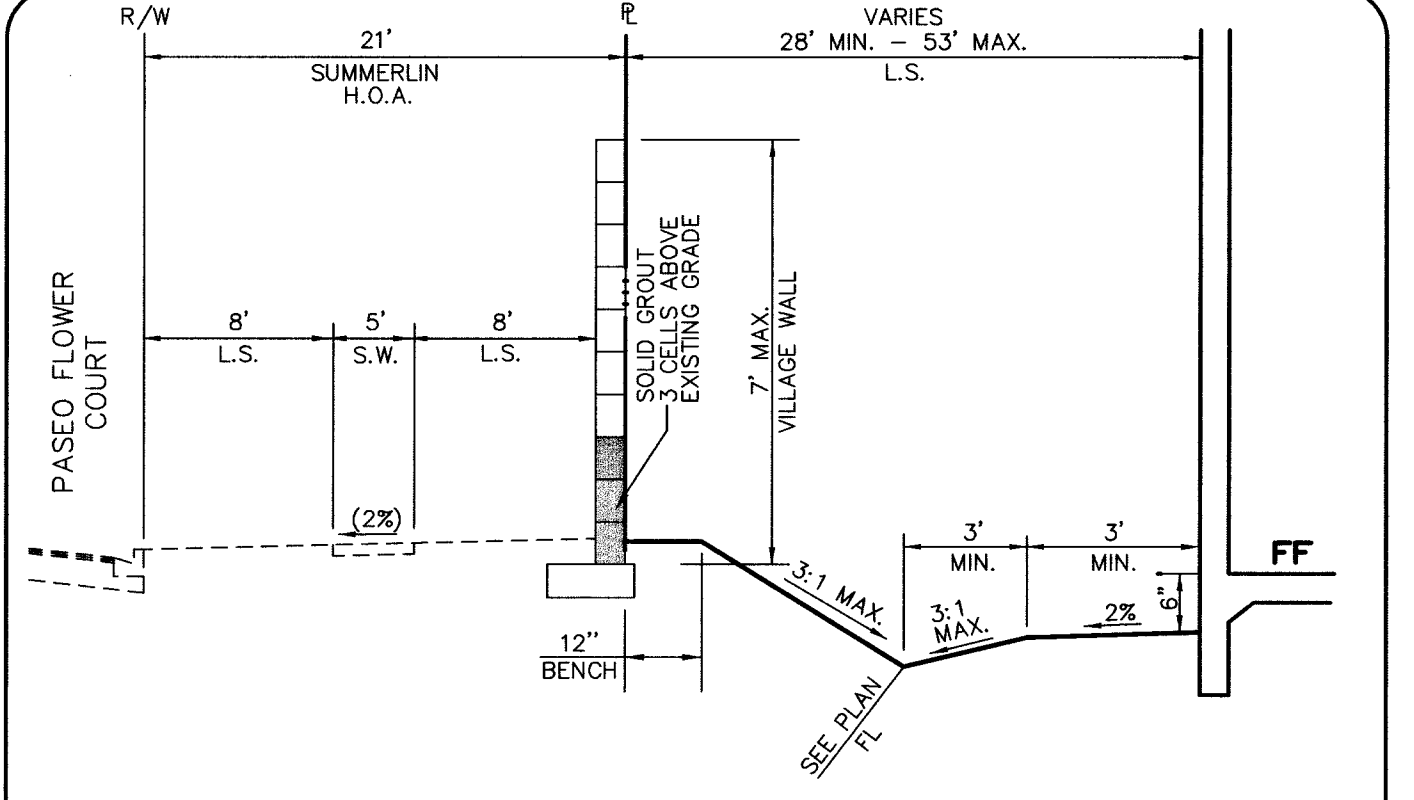

B TYPICAL SECTION
N.T.S.

DATE: 8-4-24

DESIGN: _____

DRAWN: _____

CHECK: _____

ISSUE DATE: _____

ISSUE EDITOR: _____

PLOT DATE: 08-03-04

PLOT TIME: 19:57:06

DESCRIPTION: _____

REV: _____

DATE: _____

ASGN: _____

APP: _____

DATE: _____

G. C. WALLACE, INC.
Engineers/Planners/Surveyors
1855 SOUTH RAINBOW BLVD./LAS VEGAS, NEVADA 89146
(702) 804-2289
FAX: (702) 804-2289

DATE: 8-4-24

CORONADO
WESTMARK HOMES
GRADING SECTIONS I

SHEET
C-12
1074779
12 OF 12A SHTS