





Call before you Overhead
1-702-227-2929

Call before you Dig
1-800-227-2600

Call before you Underground
1-702-455-7511





CLARK COUNTY TRAFFIC OPERATIONS AND 1-702-229-6611

LAS VEGAS AREA COMPUTERIZED TRAFFIC SYSTEM

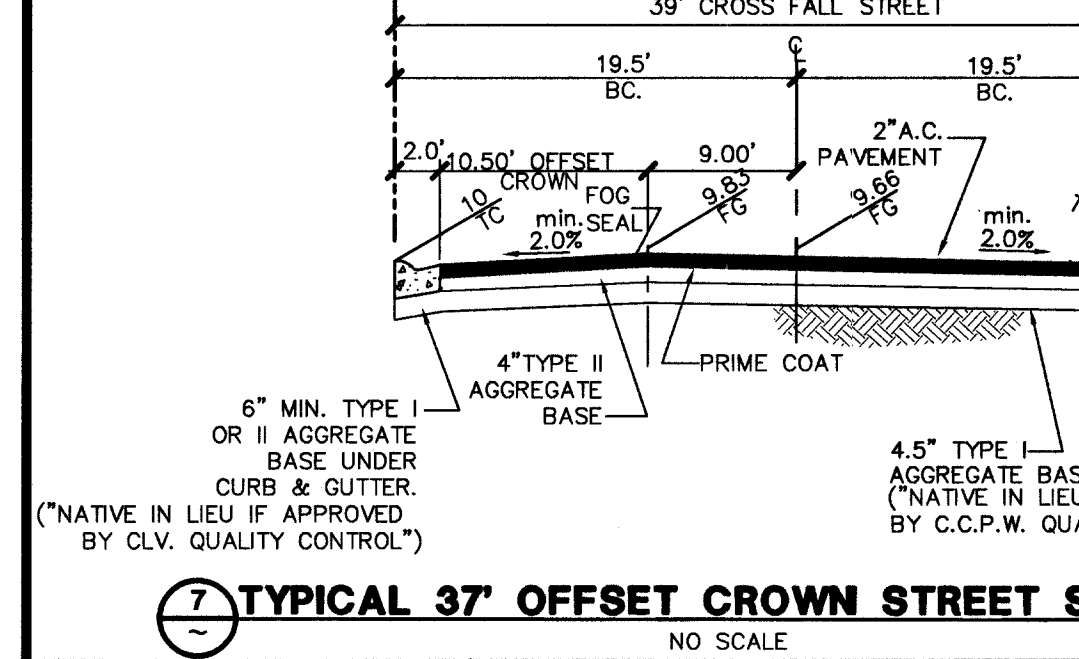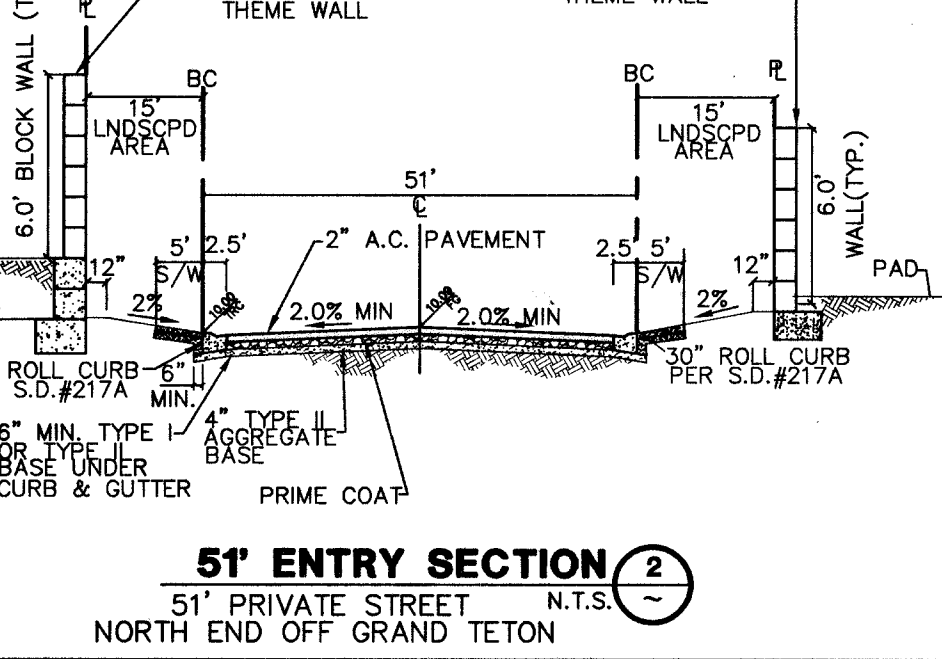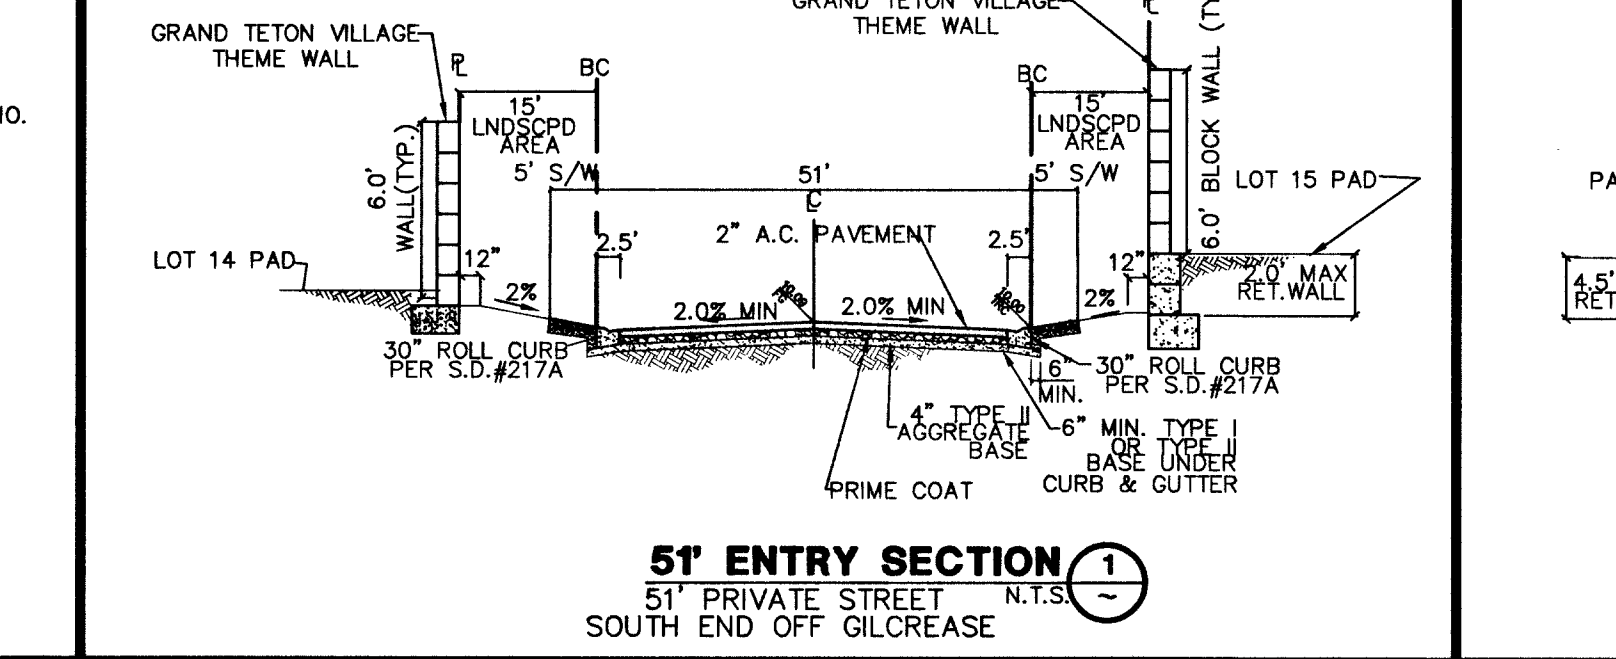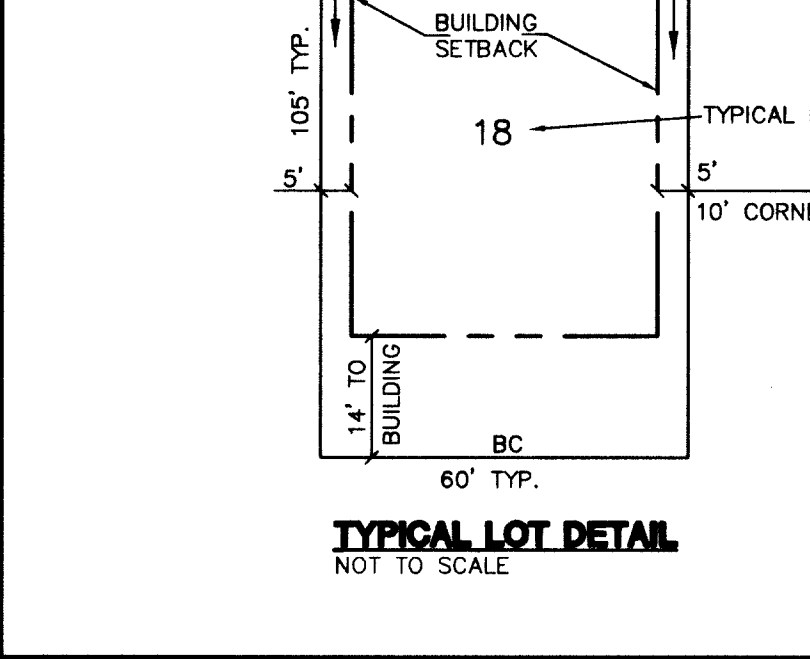

APPROVED FOR CONSTRUCTION

Robert J. Magan 12/2/04
Las Vegas Valley Water District Date ESN018

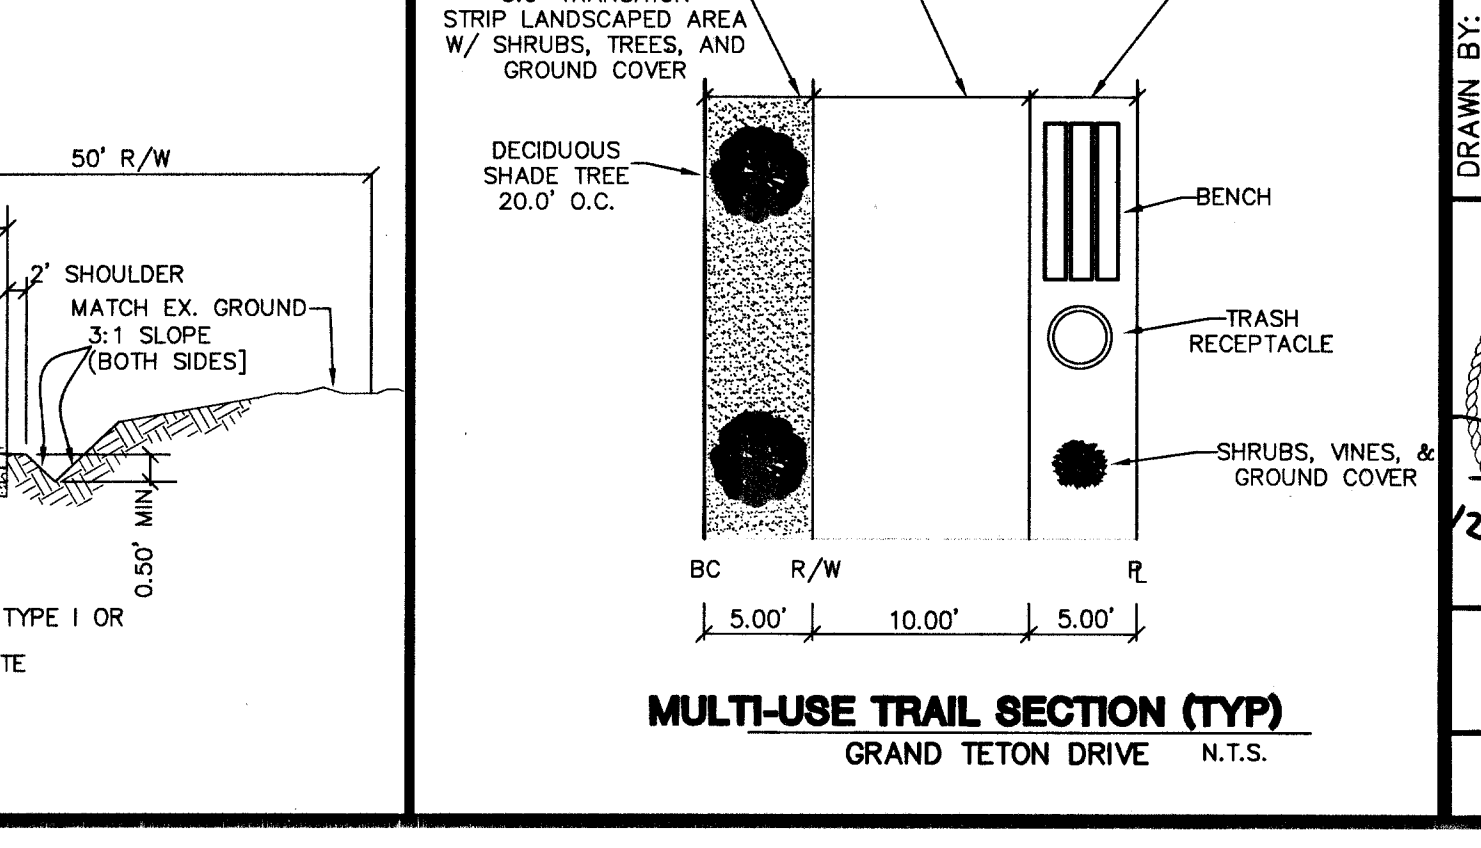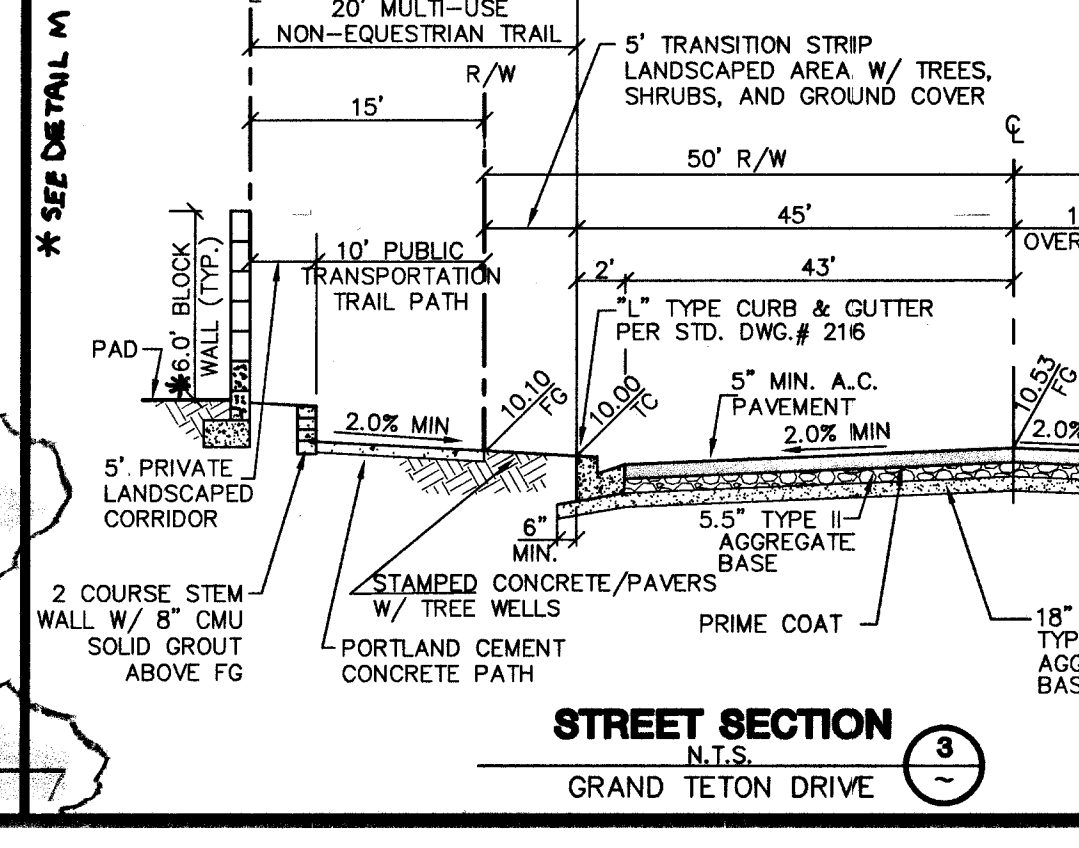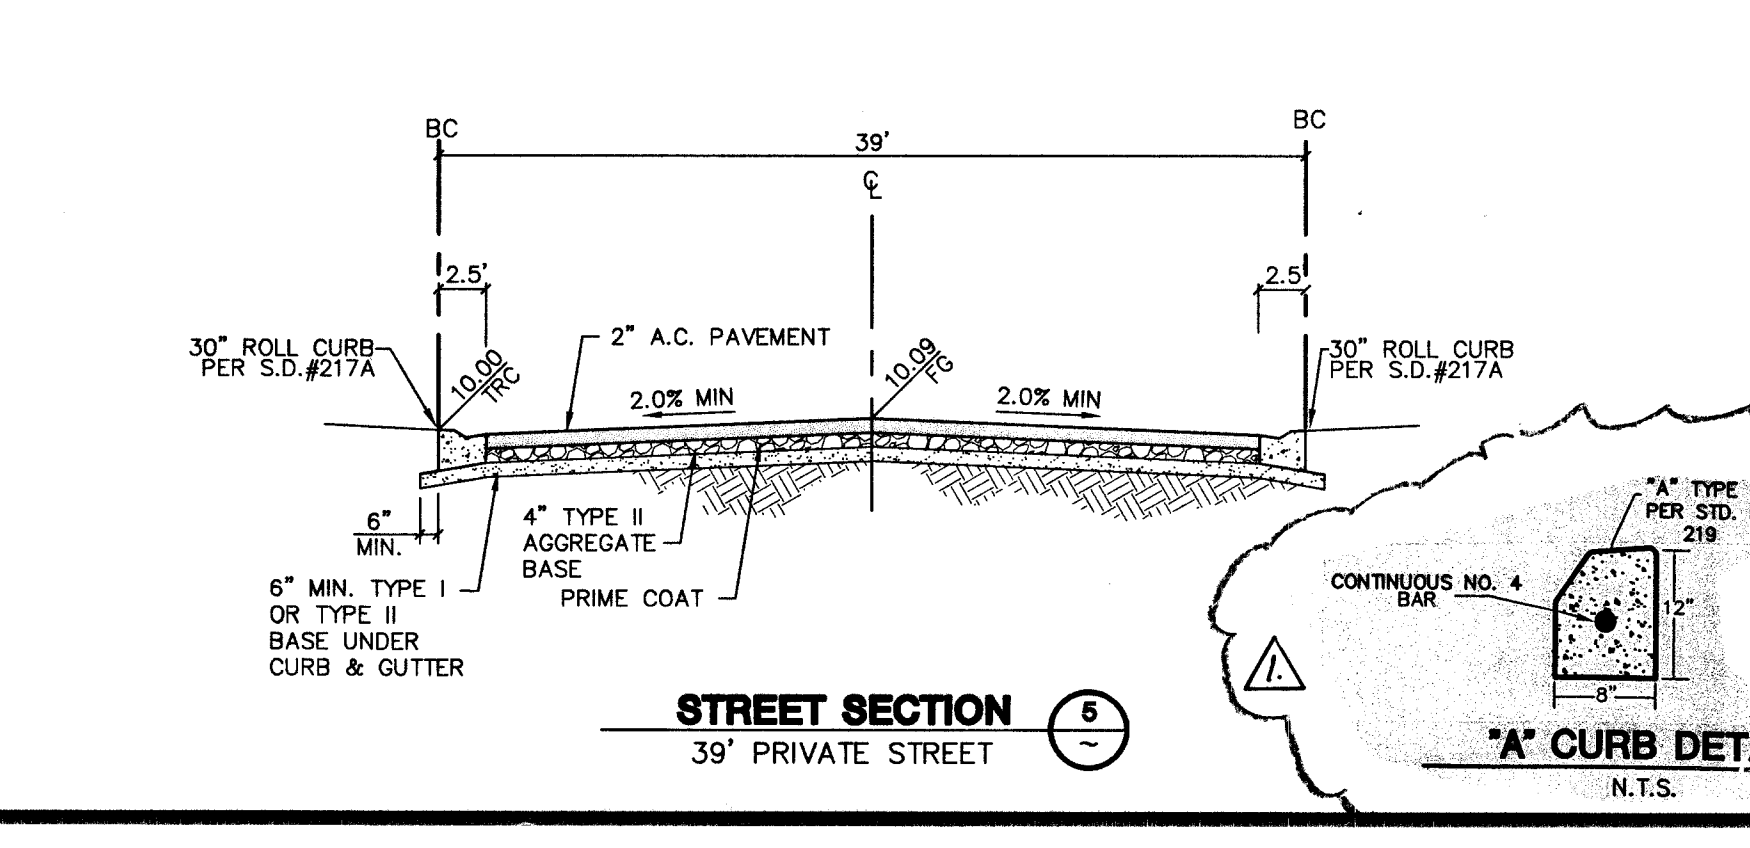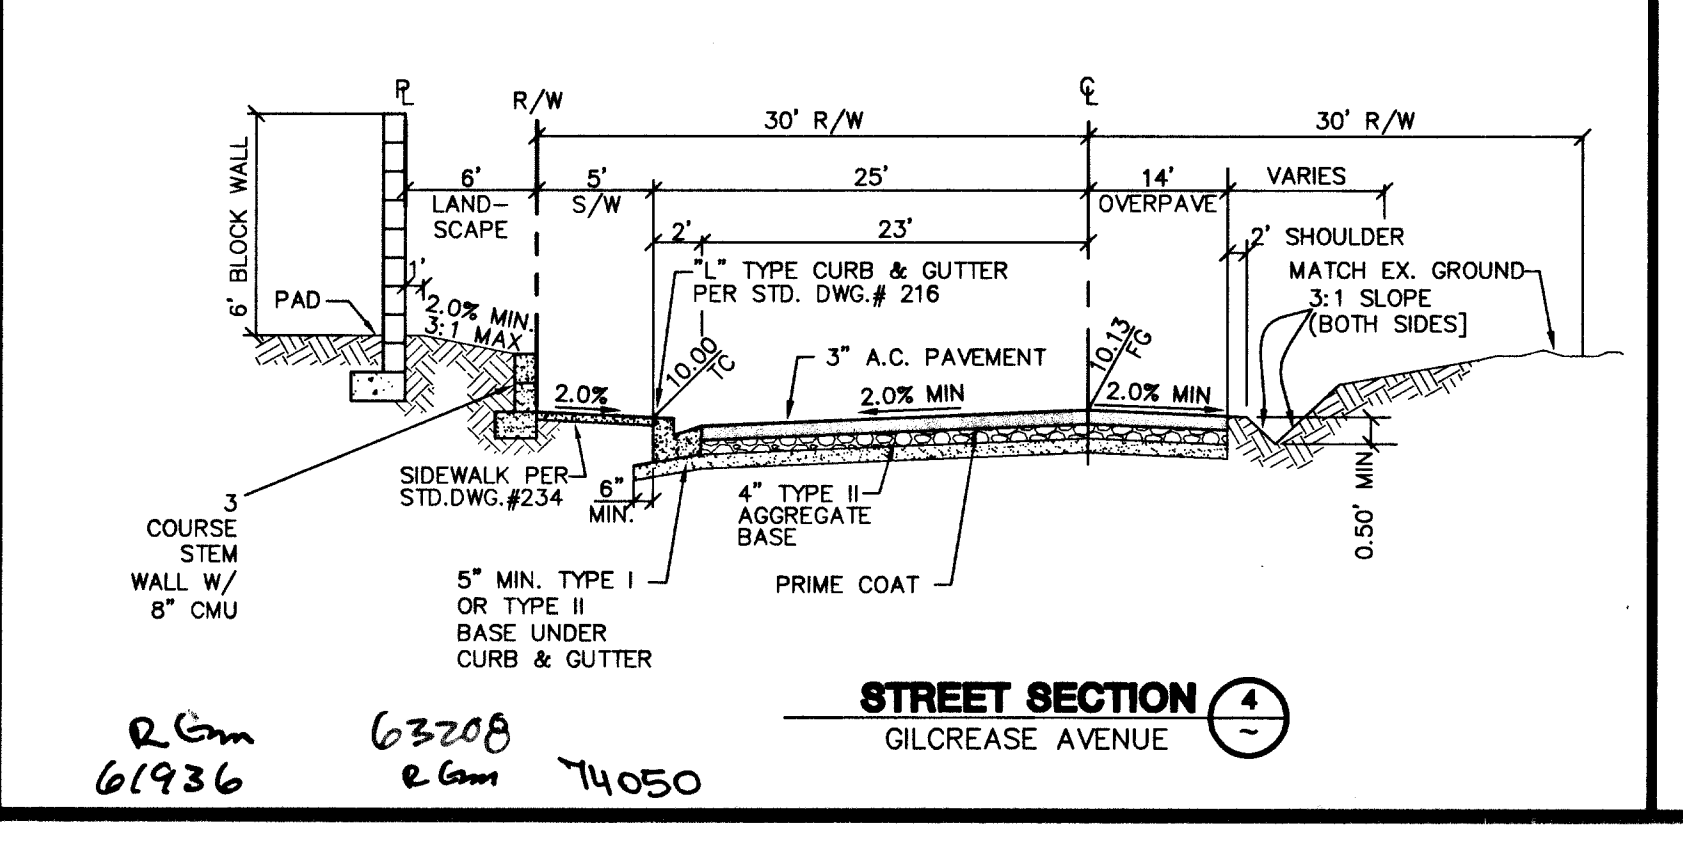

2.6mm 63208
61936 2.6mm 74050

CITY OF LAS VEGAS

BEAZER HOMES
4870 SOUTH FORT APACHE ROAD, SUITE 200
LAS VEGAS, NEVADA 89147
(702) 837-2100

2727 SOUTH RAINBOW BOULEVARD LAS VEGAS, NEVADA 89146-5148
PH. (702) 873-7550 FAX (702) 382-2597

novada CONSULTING ENGINEERS • PLANNERS • LAND SURVEYORS

REVISION

DATE BY

1 10-15-04 ADM ADD "A" CURB DETAIL & REVISE DETAIL M, BE, S, H, J, K, L, N, O, P, Q, R, S, T, U, V, W, X, Y, Z

GRADING DETAILS

BEAZER • GRAND TETON VILLAGE UNIT 2

DRAWN BY: HLA MAY. 2003

DESIGNED BY: HLA MAY. 2003

CHECKED BY: HLA MAY. 2003

PROJECT NO: 06-30-05

SCALE: N/A HORIZ. N/A VERT.

SHEET DT1 10 OF 35 SHEETS

DRAWING NO. 10744702-02-2

PROFESSIONAL ENGINEER STATE OF NEVADA
DEBORAH KALEIKINI-JOHNSON
NO. 14571 NOV. 12/05

EXPIRES 06-30-05

FILE: 145dmg\UNIT2\6145-20T.dwg, 12/16/2003 01:54:56 PM, rdbarrin, TDS400 MYLAR.pcl