



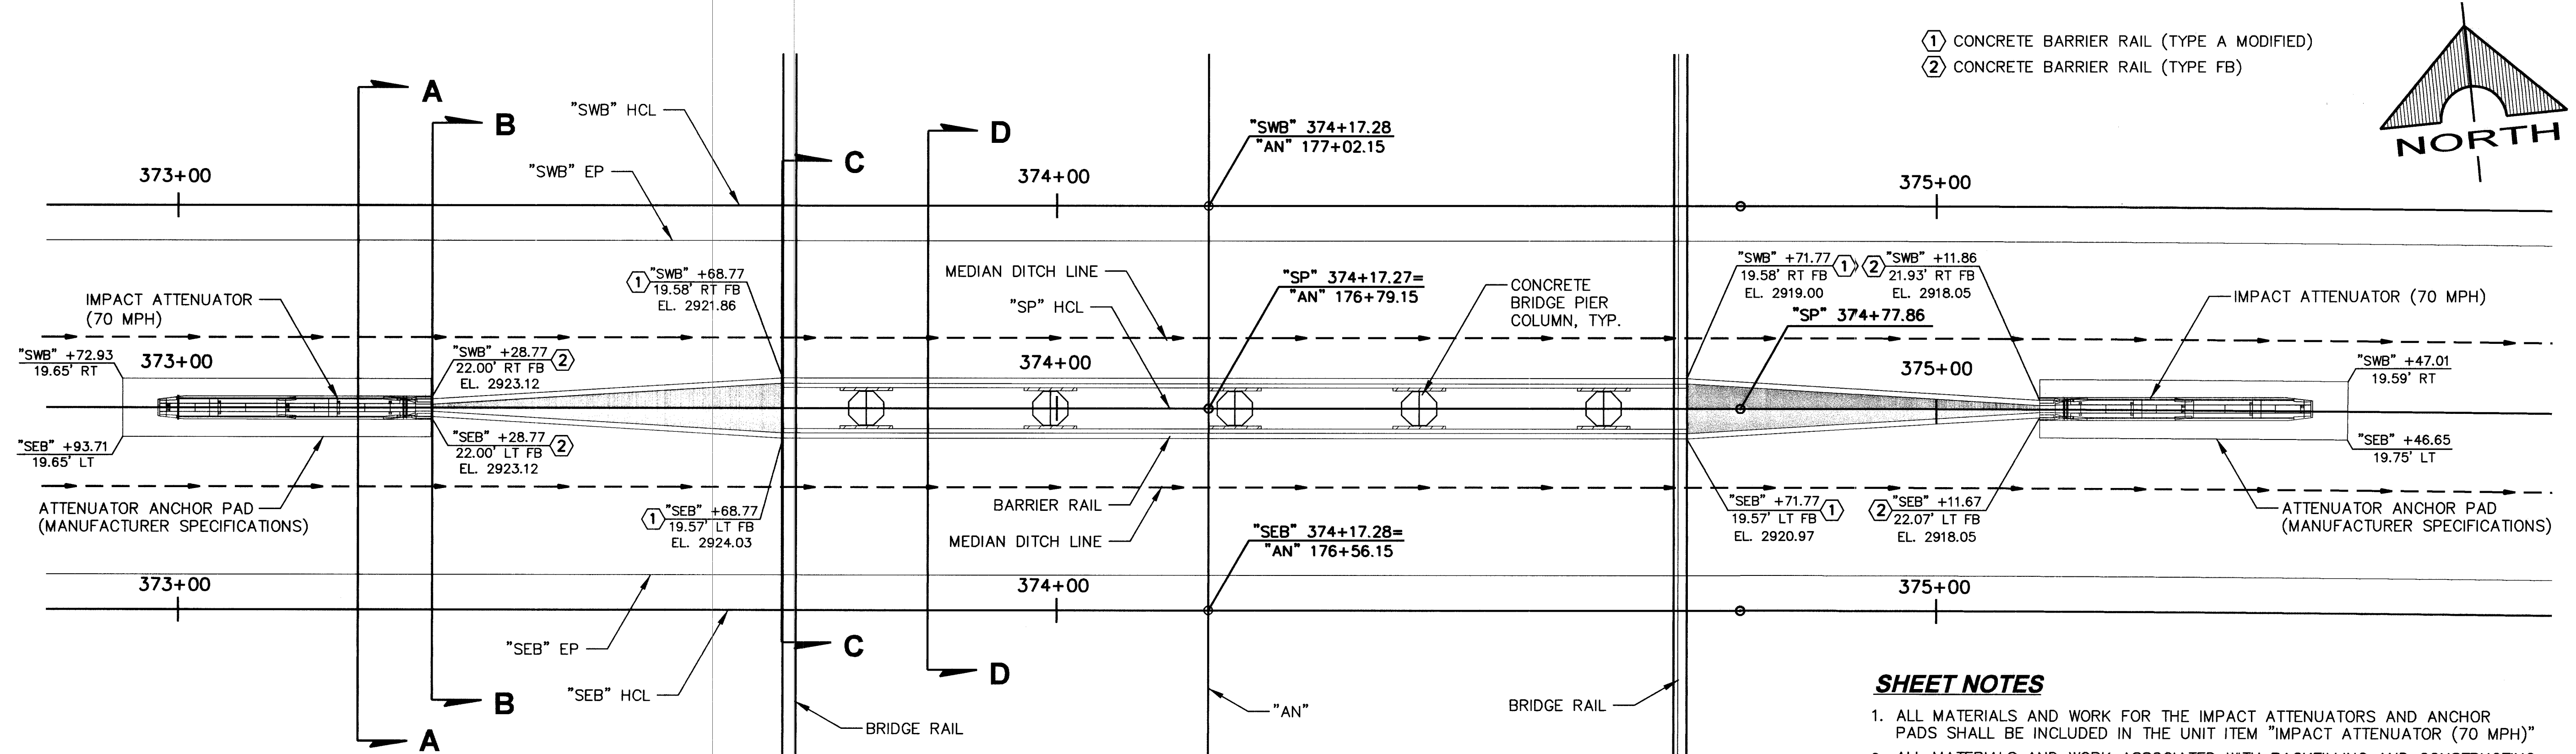


BRIDGE PIER BARRIER DETAIL

SHEET NOTES

1. ALL MATERIALS AND WORK FOR THE IMPACT ATTENUATORS AND ANCHOR PADS SHALL BE INCLUDED IN THE UNIT ITEM "IMPACT ATTENUATOR (70 MPH)"
2. ALL MATERIALS AND WORK ASSOCIATED WITH BACKFILLING AND CONSTRUCTING THE CONCRETE CAP BETWEEN THE BRIDGE PIERS SHALL BE INCLUDED IN THE UNIT ITEM "CONCRETE BARRIER RAIL (TYPE FB)"

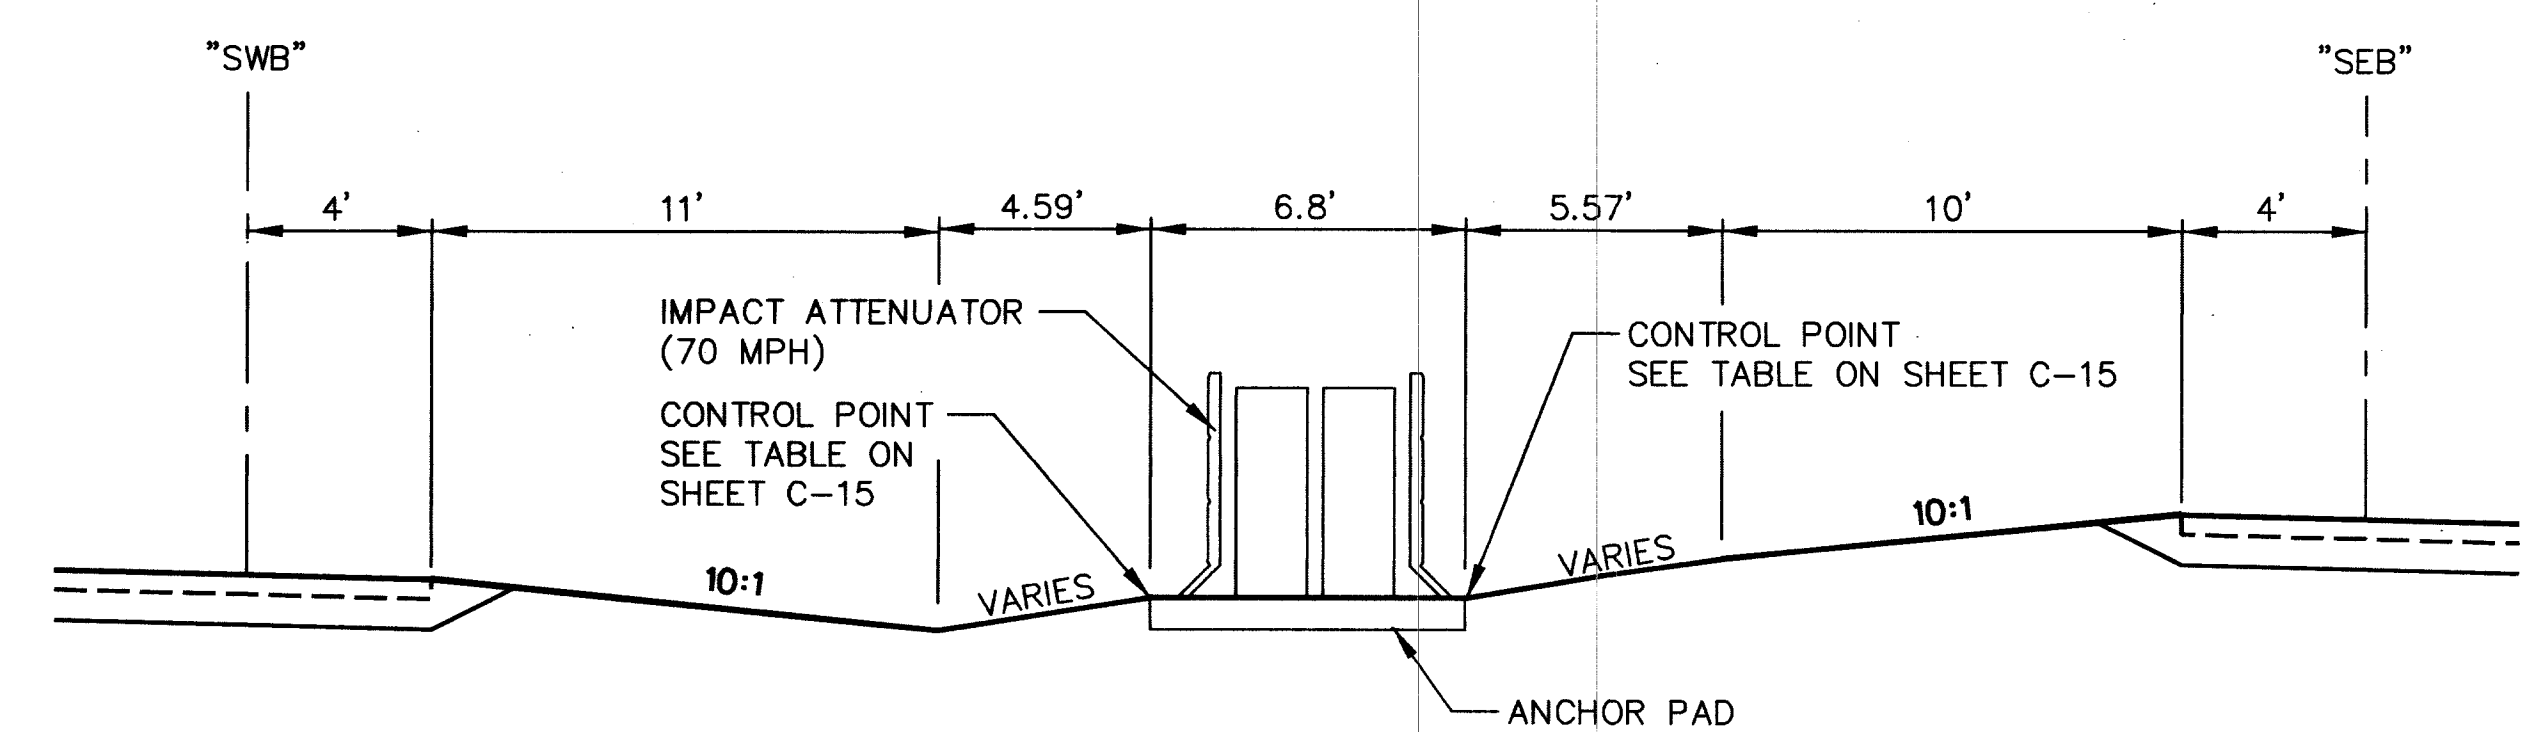

SECTION A-A

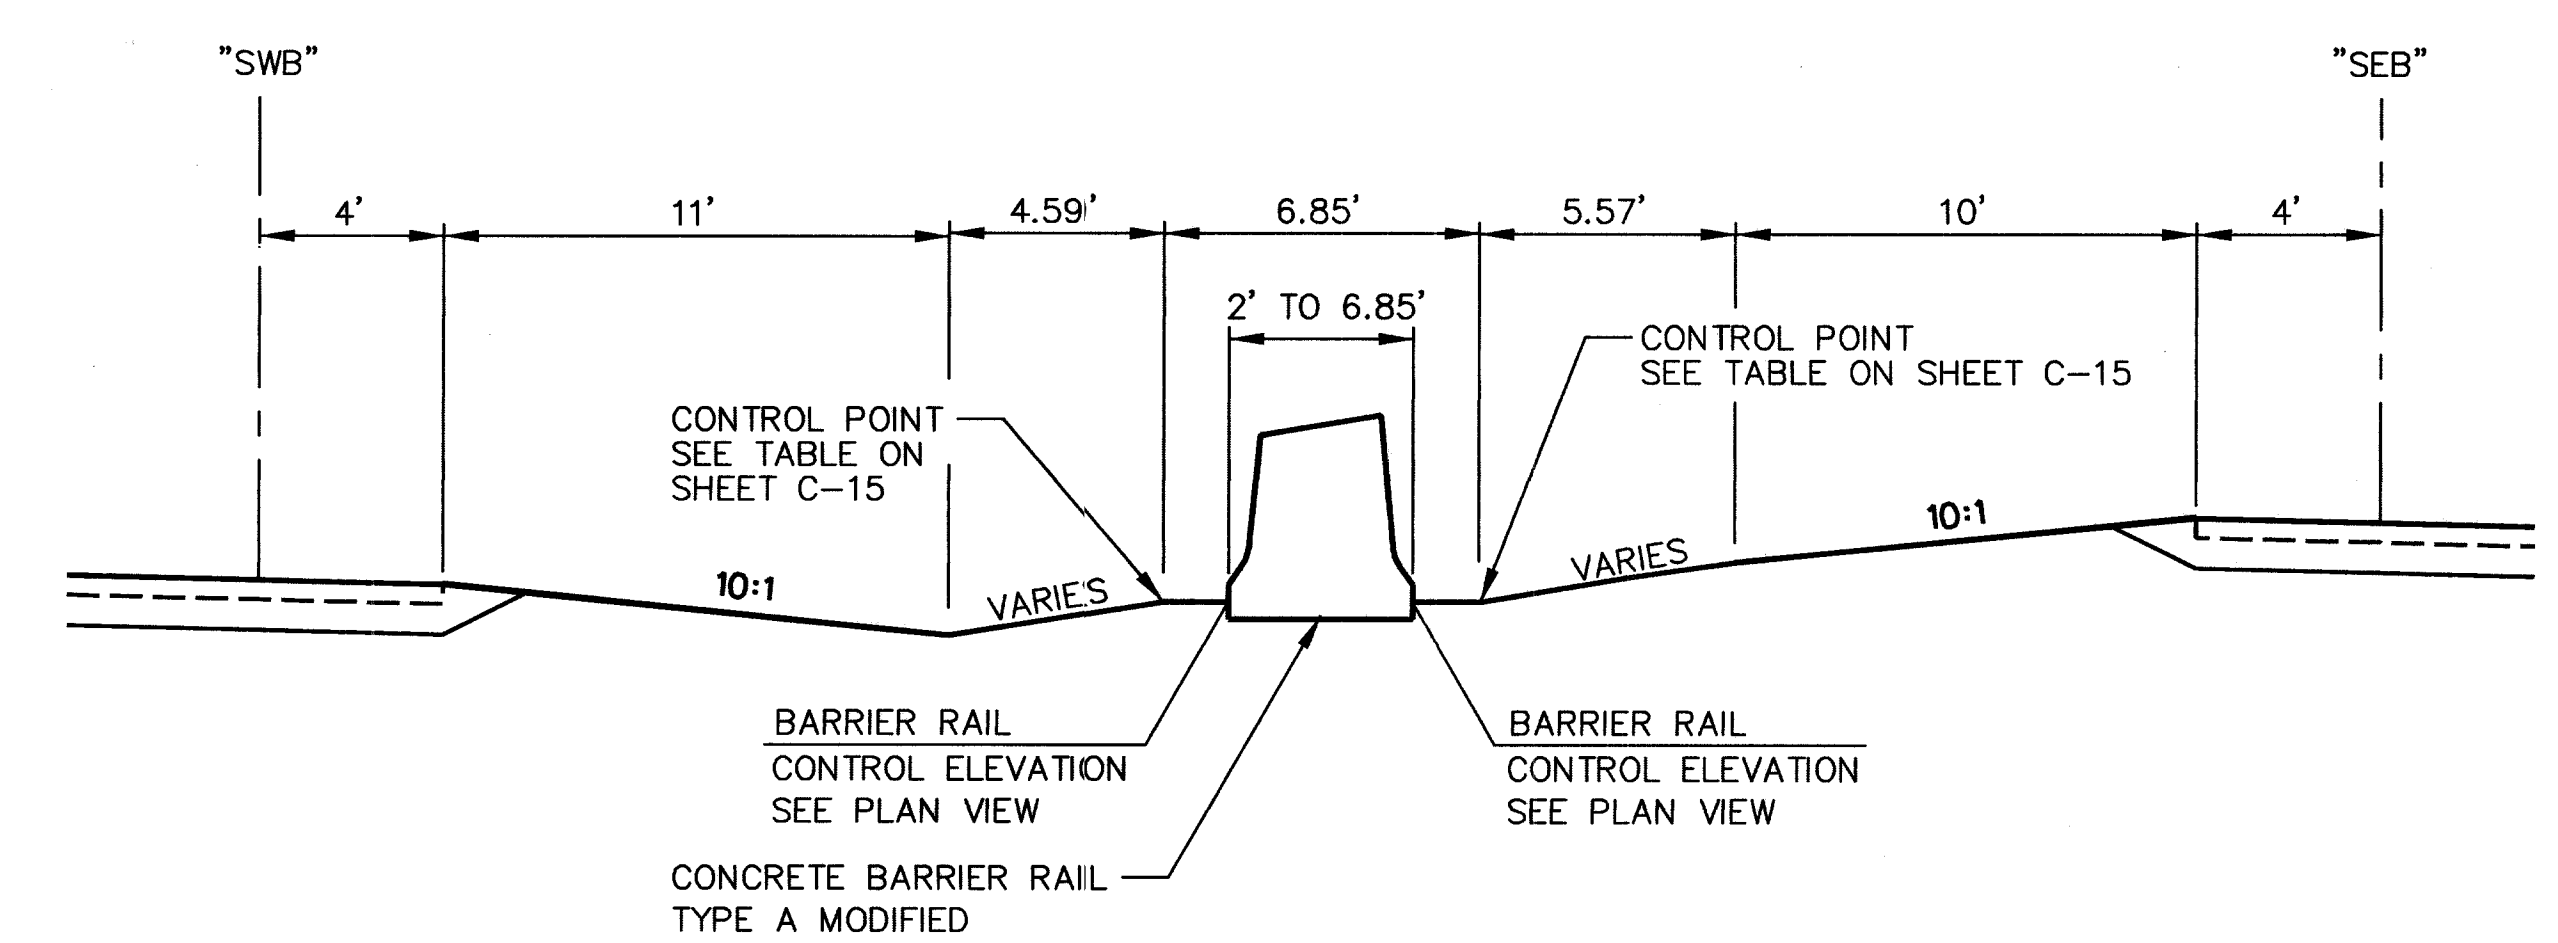

SECTION B-B

PROJECT: ANASAZI DRIVE OVERPASS BID NO. 04.1730.05	DESCRIPTION: "SP" BRIDGE PIER BARRIER RAIL MISCELLANEOUS DETAIL	DRAWING NO. 107V3690 SHEET C-14 31 OF 126	CITY OF LAS VEGAS, NEVADA DEPARTMENT OF PUBLIC WORKS 400 E. STEWART ST., LAS VEGAS, NV 89101 (702) 229-6272	PARSONS 840 ORRER DRIVE, STE. 340, LAS VEGAS, NV 89119 (702) 435-2116 FAX (702) 435-8412	DESIGNED: KLN DRAWN: GPT CHECKED: MCM JOB NO: PFG-645545 HORIZ: N/A VERT: N/A DATE: 10-01-04	REVISIONS No. 1 DDB APPD
					EXP. 12/30/05	

0010497
 09/29/2004 01:08:25 PM L:\projects\645545\design\Construction\545-C14.dwt

74793