
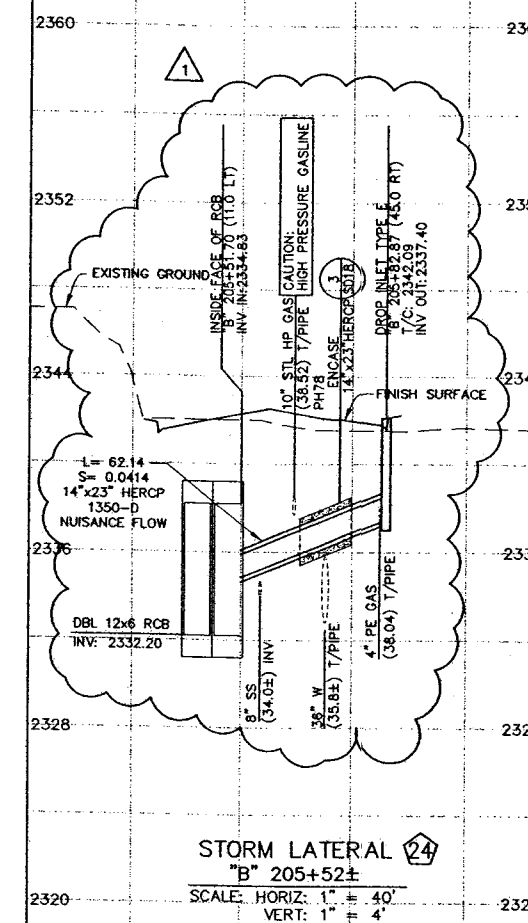
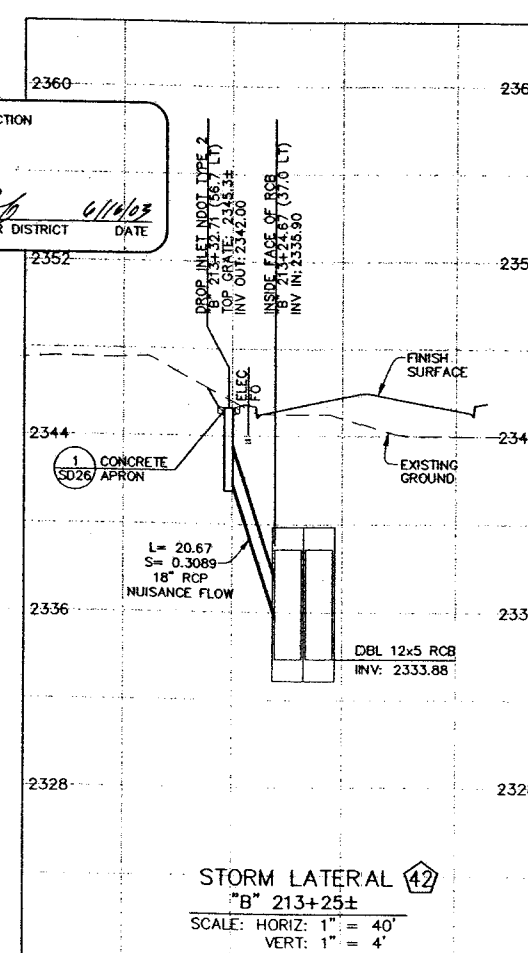
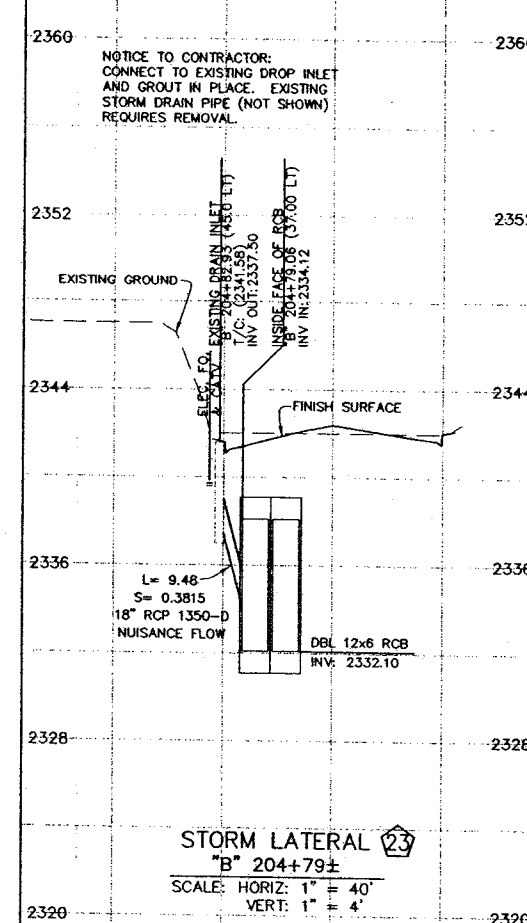
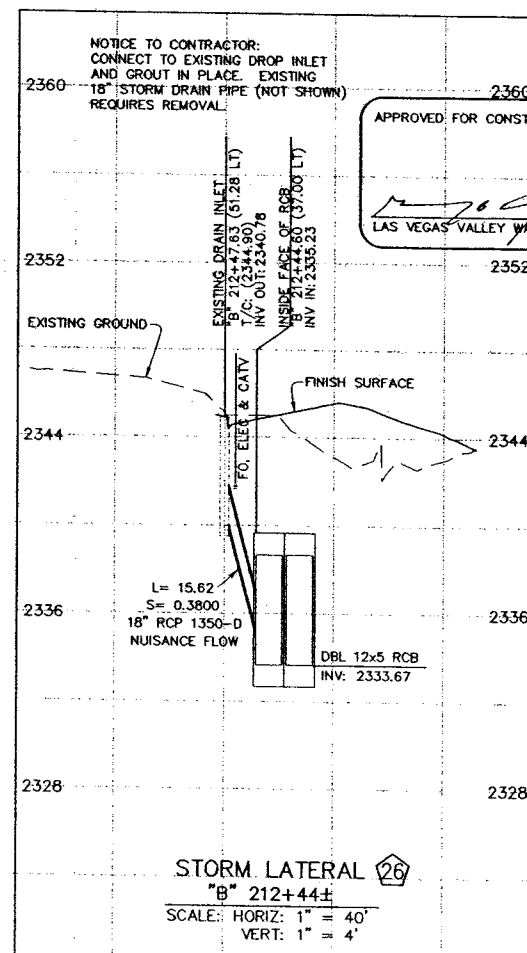
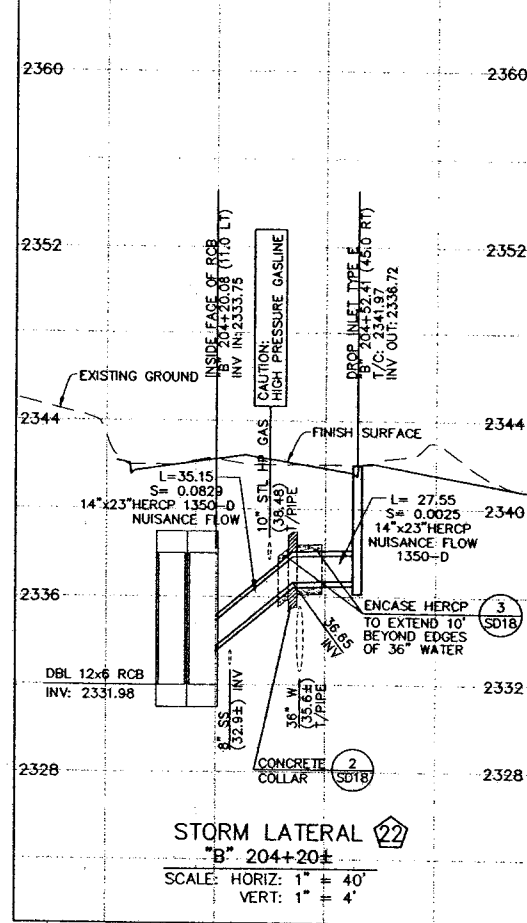
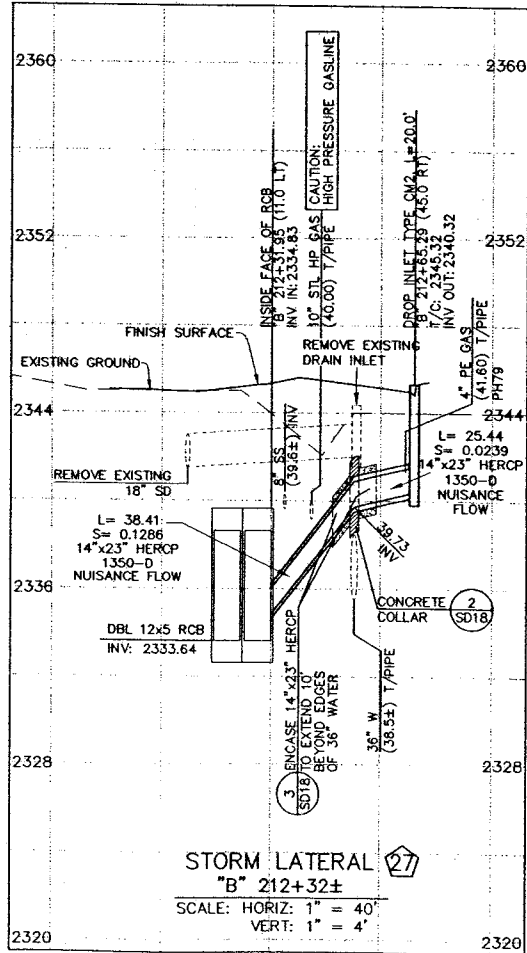
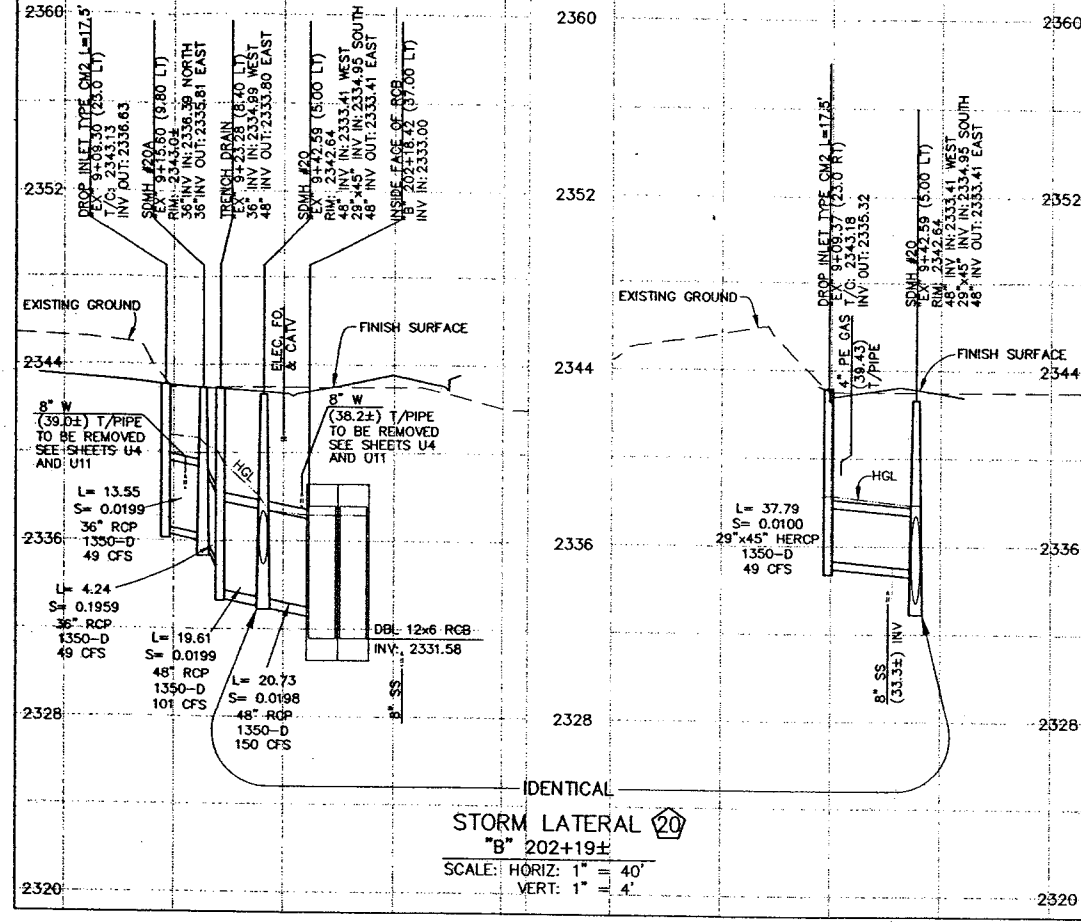


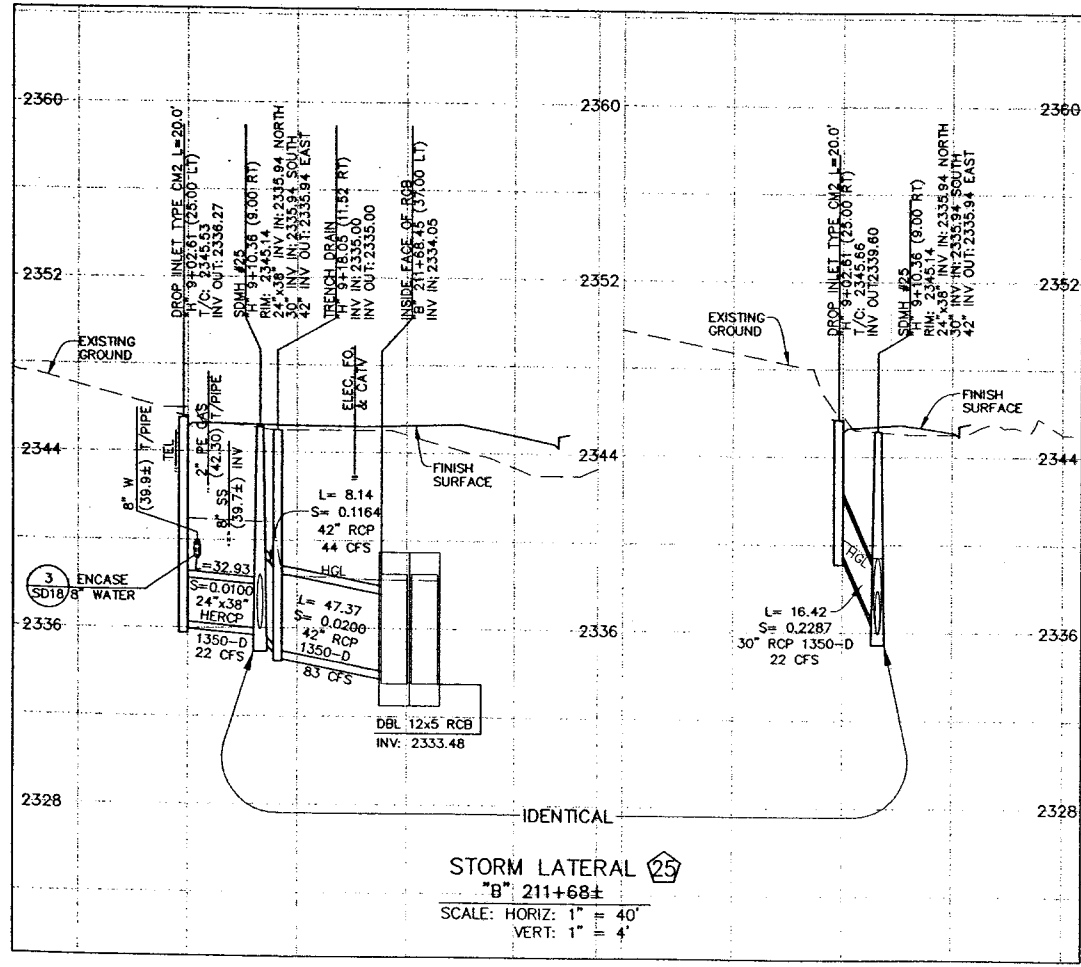

SHEET		TITLE	
DRAWN BY: JLT		DESIGNED BY: BRG	
CHECKED BY: BRG		PROJECT NO: 412.405	
DATE: 2/10/03		DATE: 2/10/03	
SCALE: 1" = 40'		SCALE: 1" = 4'	
SD14 44 of 93 SHEETS DRAWING NO. 107-V3593		BUFFALO DRIVE STORM DRAIN LATERAL PROFILES BUFFALO DRIVE CHEYENNE TO LONE MOUNTAIN	

DEPARTMENT OF PUBLIC WORKS 400 EAST STEWART LAS VEGAS, NEVADA, NV 89101 (702) 228-4276		G.C. WALLACE, INC. Engineers/Planners/Surveyors 1525 SOUTH W. 860TH AVE., SUITE 200 LAS VEGAS, NEVADA 89114 (702) 804-2000	
REV	DATE	BY	REASON
1	2/24/03	BRG	