




75973

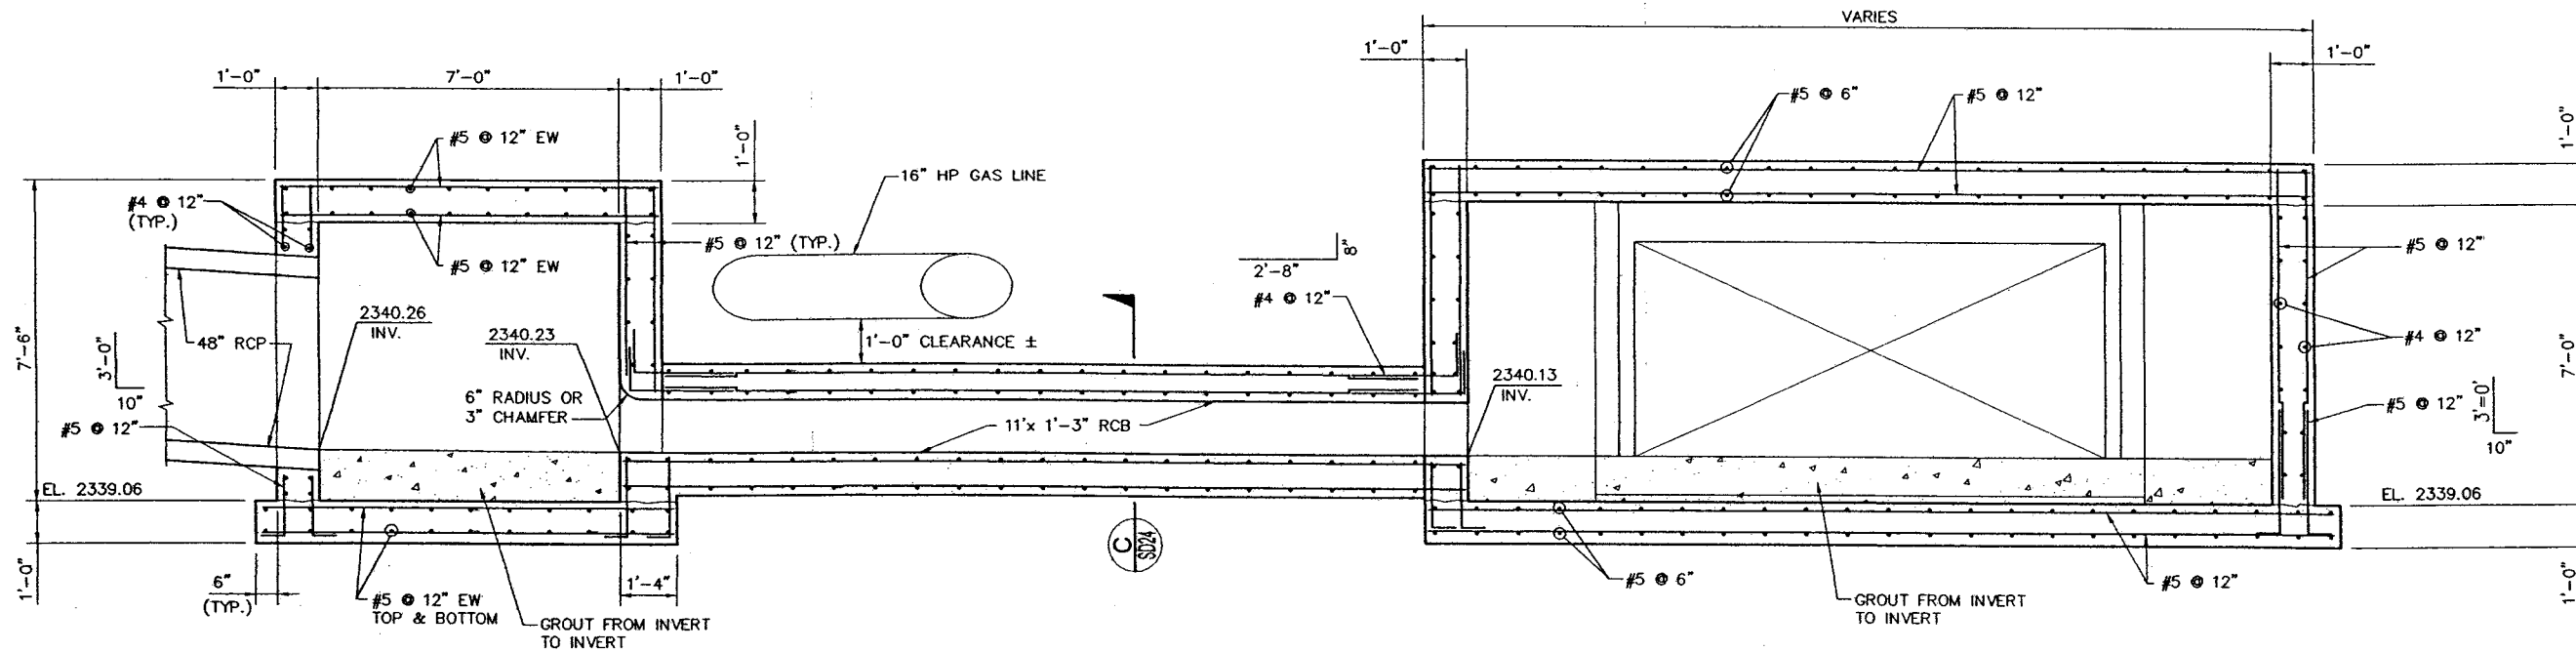

SECTION B
SCALE: 1/2"=1'-0"

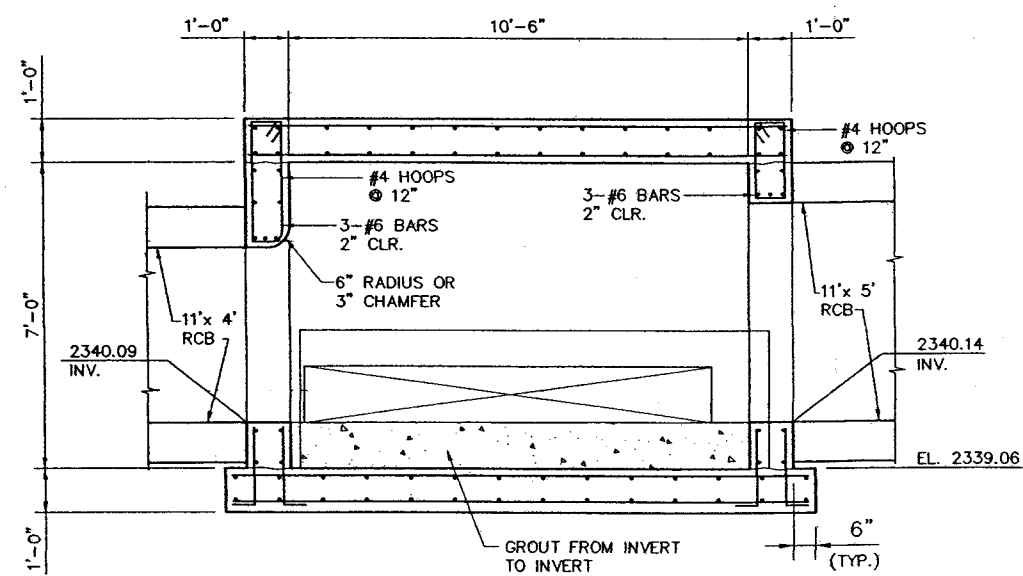

SECTION A
SCALE: 1/2"=1'-0"

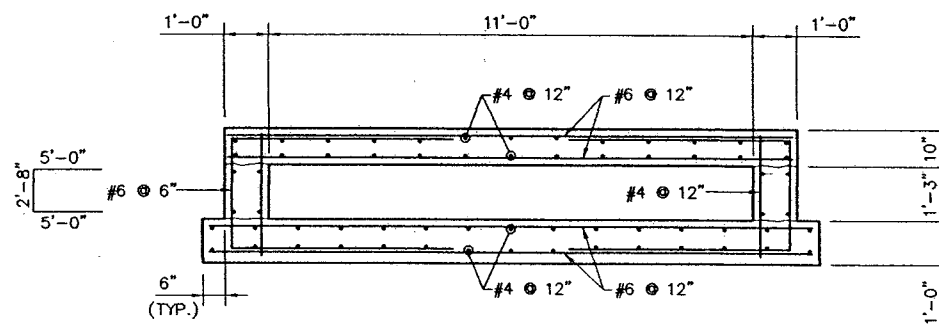

SECTION C
SCALE: 1/2"=1'-0"

DEPARTMENT OF PUBLIC WORKS 400 EAST STEWART LAS VEGAS, NEVADA, NV 89101 (702) 229-4276		G.C. WALLACE, INC. Engineers/Planners/Surveyors 7500 JOHN HANCOCK BLVD./LAS VEGAS, NEVADA 89146 (702) 884-8333	
SHEET SD24		TITLE BUFFALO DRIVE STORM DRAIN TRANSITION STRUCTURE AT RED COACH DETAILS	
DRAWN BY: 2/10/03		CHECKED BY: 2/10/03	
DESIGNED BY: 2/10/03		PROJECT NO: 412.405	
SCALE: NONE		SCALE: NONE	
SEAL BRIAN L. SCHMIDT CIVIL Exp. 04/26/2004 Lic. No. 10717		2-10-03	
54 of 93 SHEETS		DRAWING NO. 107-V3593	