

DATE: 4/14/05
 DATE AGEN. APP. DATE GCW. APP.
 DESCRIPTION
 REV. DATE

DESIGN:
 DRAWN:
 CHECK:
 ISSUE DATE:
 ISSUE EDITOR:
 PLOT DATE: 04-12-05
 PLOT: 04-12-05
 PLOT TIME: 12:21:24
 G:\1764-083-013\dwg\improva_083-013-C-3.dwg
 G. C. WALLACE, INC.
 Engineers/Planners/Surveyors
 1000 W. WASHINGTON ST. SUITE 200
 LAS VEGAS, NV 89102
 TELEPHONE: (702) 894-2000 FAX: (702) 894-2288
 email: gwallace@wallaceinc.com

PULTE HOMES, INC.
 CHARLESTON BLM 10 ACRE - FULTON PARK
 LEGEND AND ESTIMATE OF QUANTITIES

DRAWING
 C-3
 3 OF 15 SHTS

WATER:

DESCRIPTION	UNIT	QUANTITIES
2" PVC WATER LAT.	LF	354
3" PVC WATER MAIN	LF	2,660
4" PVC FIRE WATER LAT	LF	1,341
8" PVC FIRE WATER MAIN	LF	2,698
3" GATE VALVE	EA	7
8" GATE VALVE	EA	8
3" X 2" TEE	EA	19
3" X 3" TEE	EA	4
8" X 8" TEE	EA	5
3" X 2" ELBOW	EA	2
8" X 3" ELBOW	EA	6
8" 22" ELBOW	EA	2
8" 22" ELBOW	EA	2
2" 90° ELBOW	EA	1
3" 45° ELBOW	EA	6
8" 45° ELBOW	EA	6
2" 90° ELBOW	EA	1
3" 90° ELBOW	EA	7
8" 90° ELBOW	EA	7
1 1/2" R.P.P.A	EA	2
STD. F.H. ASSEMBLY W/ 8" G.V. & 6" PVC LATERAL	EA	7
3" REDUCED PRESSURE PRINCIPLE	EA	2
2" DOMESTIC METER	EA	2
4" PVC FIRE DEPARTMENT CONNECTION (FDC)	EA	21
4" PVC FIRE WATER CAP	EA	21
POINT OF CONNECTION	EA	21

SEWER:

DESCRIPTION	UNIT	QUANTITIES
STD. 48" I.D. MANHOLE (PRIVATE)	EA	16
8" PVC SEWER PIPE (PRIVATE)	LF	2,590
4" PVC SEWER LATERALS (PRIVATE)	LF	1,325
4" CLEAN-OUT	EA	40
CONNECT TO EXISTING	EA	2
BACK WATER VALVE	EA	6

CURB AND GUTTER:

DESCRIPTION	UNIT	QUANTITIES
STD. 30" ROLL TYPE CURB & GUTTER	LF	4,233
STD. 24" L TYPE CURB	LF	682
10" TRANSITION FROM 1" TYPE TO ROLL CURB	EA	4
8" TYPE II AGGREGATE	CU. YDS	223

CROSS GUTTER:

DESCRIPTION	UNIT	QUANTITIES
8" WIDE CONCRETE VALLEY GUTTER	SF	574
2'-6" WIDE CONCRETE VALLEY GUTTER	SF	7,505
10" TYPE I AGGREGATE	CU. YDS	18
8" TYPE II AGGREGATE	CU. YDS	186

SIDEWALK:

DESCRIPTION	UNIT	QUANTITIES
SIDEWALK RAMPS	EA	15
4' WIDE SIDEWALK	SF	8,111
5' WIDE SIDEWALK	SF	15,138
SIDEWALK UNDERDRAIN	EA	4
5" TYPE II AGGREGATE	CU. YDS	362

STREET PAVING:

DESCRIPTION	UNIT	QUANTITIES
2" A.C. PAVEMENT OVER 4" TYPE II BASE	SY	9,648
4" TYPE II AGGREGATE	CU. YDS	9,551
8" TYPE I AGGREGATE	CU. YDS	19,391

STREET SIGNS:

DESCRIPTION	UNIT	QUANTITIES
STREET NAME SIGN (9"-2 PER POLE)	EA	8
TRAFFIC SIGNS (STOP, SPEED LIMIT AND FIRE LANE SIGNS)	EA	64

STREET LIGHTS:

DESCRIPTION	UNIT	QUANTITIES
1-1/4" PVC STREET LIGHT CONDUIT	LF	-
NO. 3-1/2 PULLBOX	EA	-
SERVICE PEDESTAL	EA	-
100 WATT H.P.S. SINGLE LUMINAIRE W/ 11 GA. POLE	EA	-

EARTH QUANTITIES

DESCRIPTION	UNIT	QUANTITIES
EXCAVATION	CU. YDS	8,061
FILL	CU. YDS	50,105

UTILITIES:

DESCRIPTION	UNIT	QUANTITIES
BLDG POWER SERVICES	EA	21

EXISTING WATER: CHARLESTON BOULEVARD

DESCRIPTION	UNIT	QUANTITIES
8" PVC WATER MAIN	LF	90
10" PVC WATER MAIN	LF	664
42" PVC WATER MAIN	LF	664

EXISTING SEWER: CHARLESTON BOULEVARD

DESCRIPTION	UNIT	QUANTITIES
STD. 48" I.D. MANHOLE (PUBLIC)	EA	164
8" PVC SEWER PIPE (PRIVATE)	LF	-
8" PVC SEWER PIPE (PUBLIC)	LF	664
10" PVC SEWER PIPE (PUBLIC)	EA	-
4" CLEAN-OUT	EA	1
CONNECT TO EXISTING	EA	-

EXISTING CURB AND GUTTER: CHARLESTON BOULEVARD

DESCRIPTION	UNIT	QUANTITIES
STD. 24" L TYPE CURB	LF	664
10" TYPE I OR II AGGREGATE	CU. YDS	41

EXISTING STORM DRAIN SYSTEM: CHARLESTON BOULEVARD

DESCRIPTION	UNIT	QUANTITIES
11" DROP INLET	EA	2

EXISTING SIDEWALK: CHARLESTON BOULEVARD

DESCRIPTION	UNIT	QUANTITIES
8' WIDE SIDEWALK	SF	4,308
SIDEWALK UNDERDRAIN	EA	1
5" TYPE II AGGREGATE	CU. YDS	67

EXISTING STREET PAVING: CHARLESTON BOULEVARD


DESCRIPTION	UNIT	QUANTITIES
4" A.C. PAVEMENT	SY	3,117
5" TYPE II AGGREGATE	CU. YDS	3,928
10" TYPE I AGGREGATE	CU. YDS	7,782

EXISTING STREET LIGHTS: CHARLESTON BOULEVARD

DESCRIPTION	UNIT	QUANTITIES
1-1/4" PVC STREET LIGHT CONDUIT	LF	-
NO. 3-1/2 PULLBOX	EA	-
SERVICE PEDESTAL	EA	-
250 WATT H.P.S. SINGLE LUMINAIRE W/ 11 GA. POLE	EA	5

EXISTING UTILITIES: CHARLESTON BOULEVARD

DESCRIPTION	UNIT	QUANTITIES
2" GASLINE	LF	88
4" GASLINE	LF	664
6" GASLINE	LF	664
36" RCP STORM DRAIN	LF	664
18" RCP STORM DRAIN	LF	103

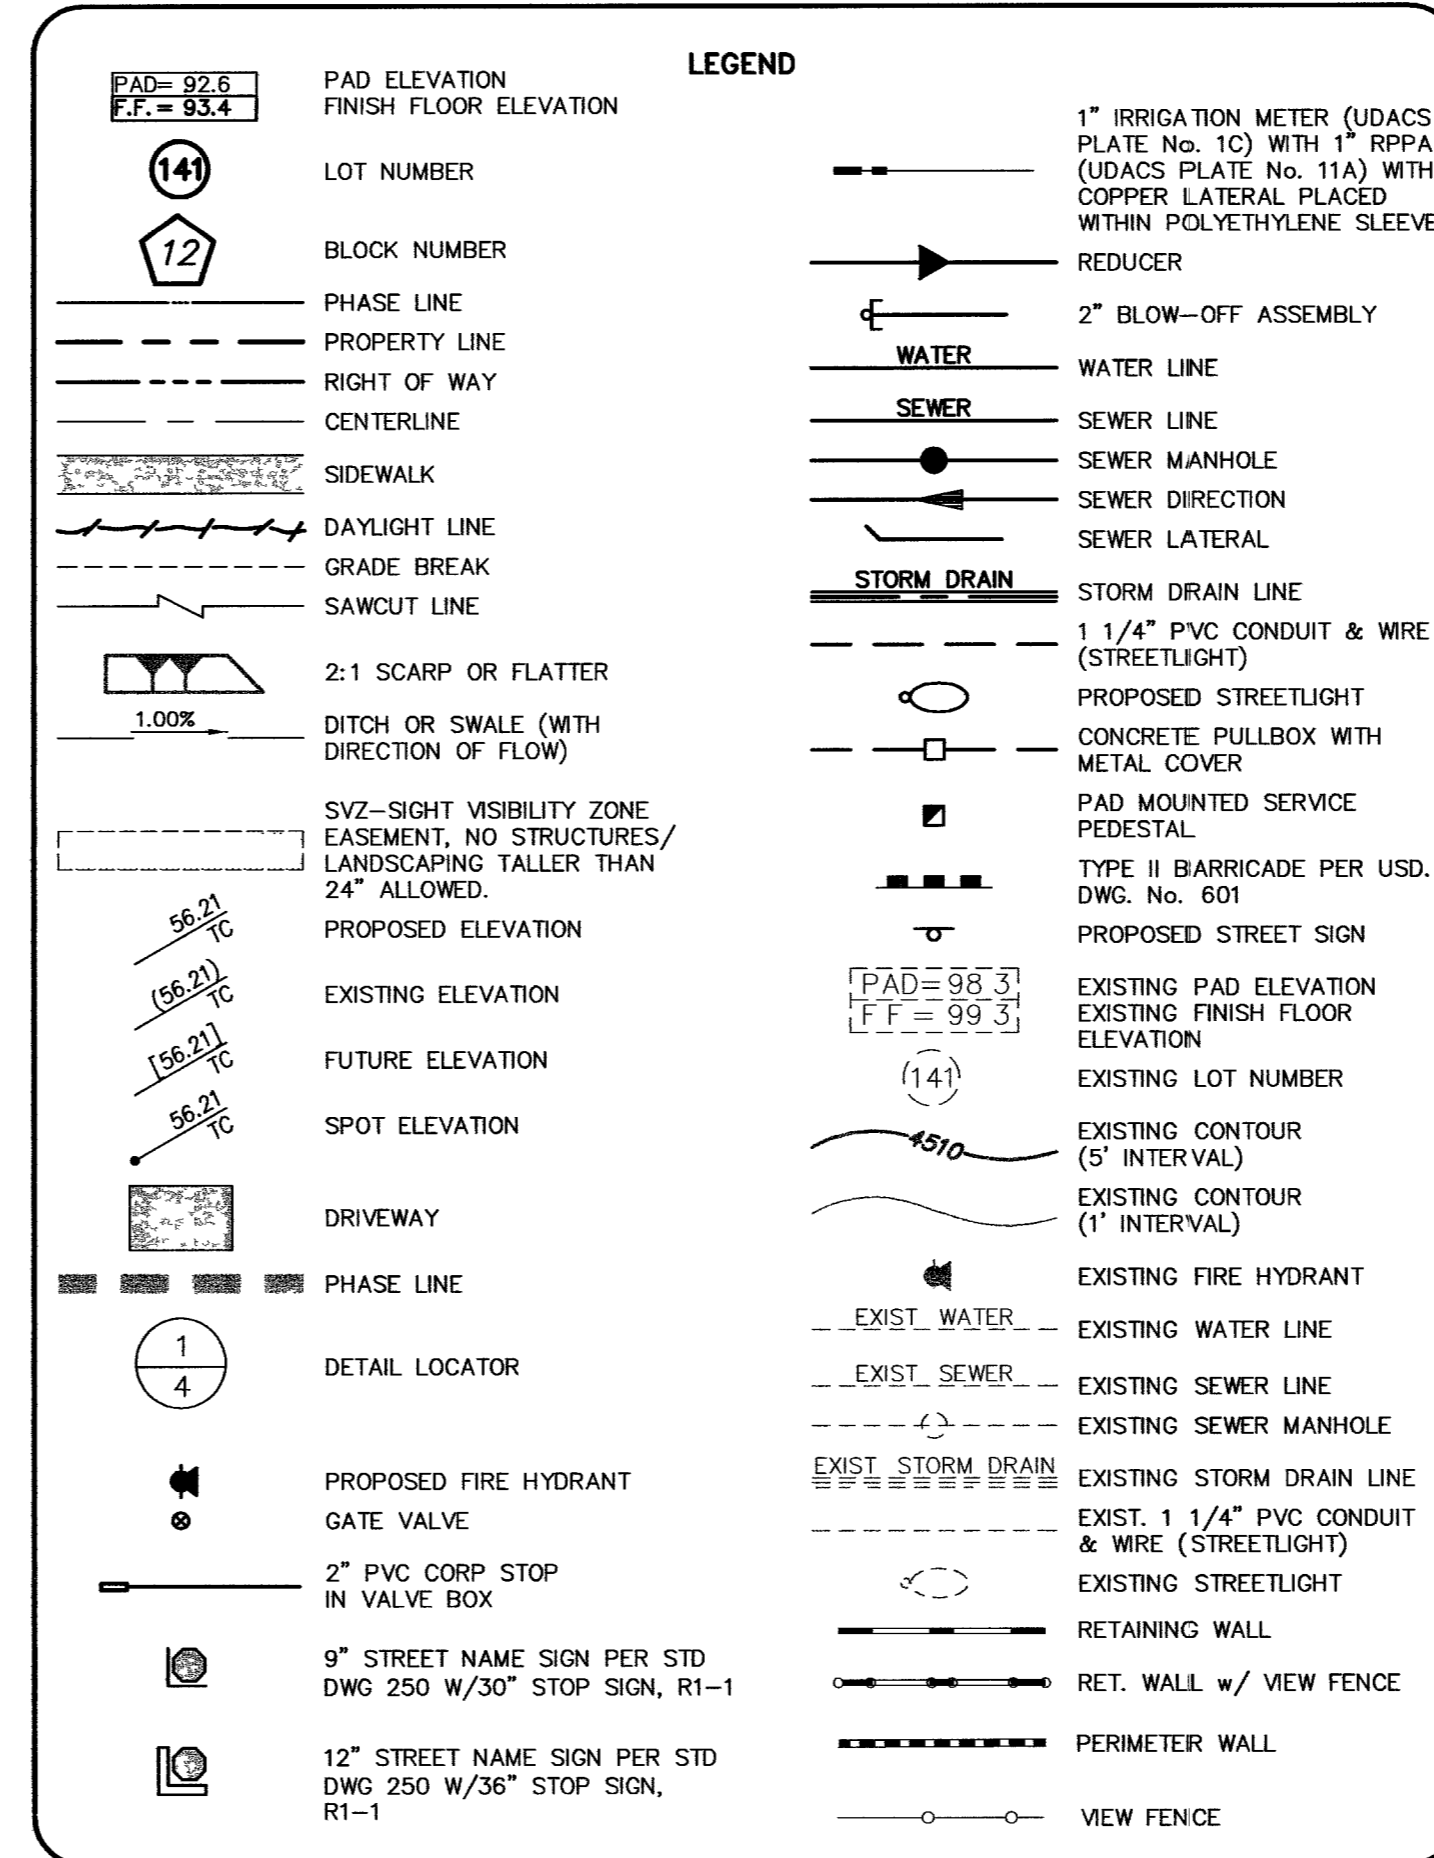

NOTICE TO CONTRACTOR
 QUANTITIES SHOWN ON THESE PLANS ARE ESTIMATES ONLY AND ARE INTENDED TO ILLUSTRATE SCOPE OF WORK. THE CONTRACTOR SHALL BE RESPONSIBLE FOR VERIFYING THE EXACT QUANTITIES INVOLVED.

