



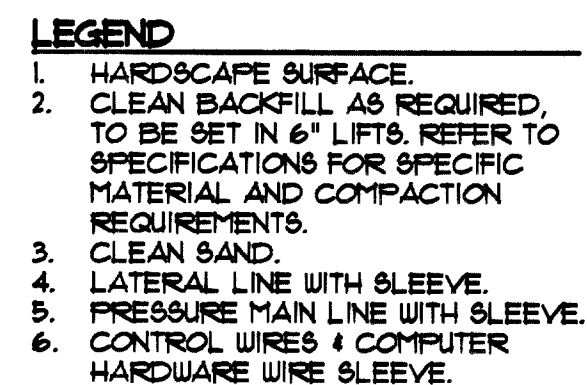

NOTES

- a. ALL SLEEVES TO BE PVC SCH. 40 AND TWICE THE DIA. OF THE WORKING PIPE.
- b. ALL SLEEVES TO RUN A MIN. OF 12" BEYOND HARDSCAPE EDGES.
- c. CLEAN BACKFILL MAY BE SUBSTITUTED FOR SAND UNDER WALKS AND DRIVES.


SCALE: 1"=1'-0"

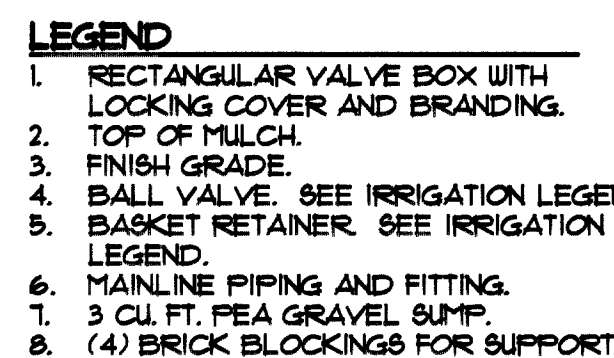

NOTE

- a. COLOR OF VALVE BOX SHALL BE GREEN IN ALL TURF AREAS AND TAN IN ALL AREAS WITH MULCH OR ROCK MULCH.

SCALE: N.T.S.

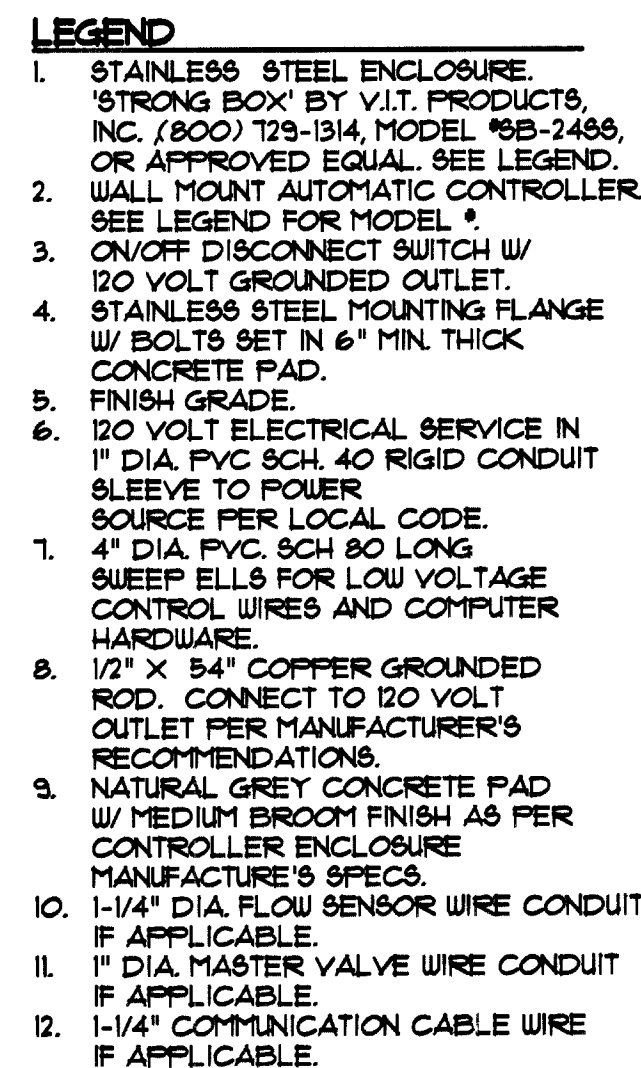


NOTE

a. INSTALL STAINLESS STEEL ENCLOSURE CONDUITS, AND BOLTS PER CURRENT MANUFACTURER'S SPECIFICATIONS.

SCALE: 1"=1'-0"


Ⓐ PEDESTAL MOUNTED CONTROLLER

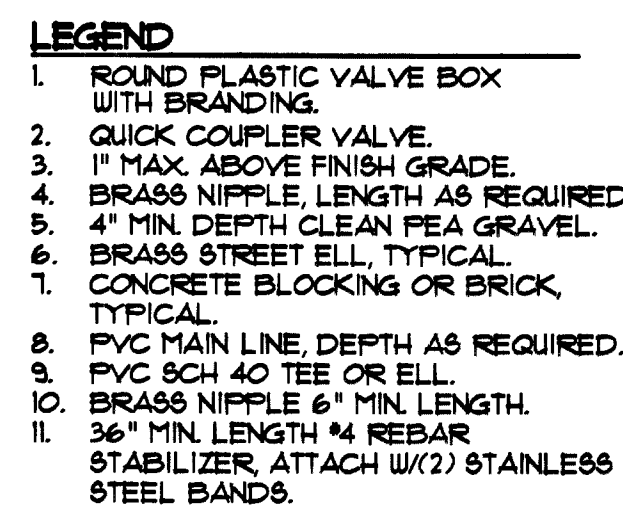

NOTE

- a. COLOR OF VALVE BOX SHALL BE GREEN IN ALL TURF AREAS AND TAN IN ALL AREAS WITH MULCH OR ROCK MULCH.


SCALE: 3"=1'-0"

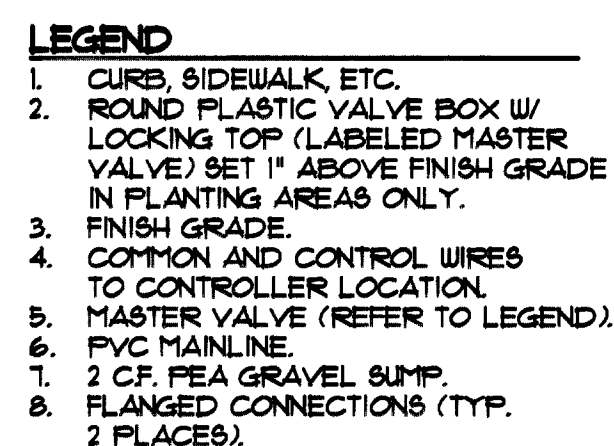

NOTES

- a. COLOR OF VALVE BOX SHALL BE GREEN IN ALL TURF AREAS AND TAN IN ALL AREAS WITH MULCH OR ROCK MULCH.
- b. ALL VALVES TO BE INSTALLED IN SHRUB AREAS.

SCALE: NTS.

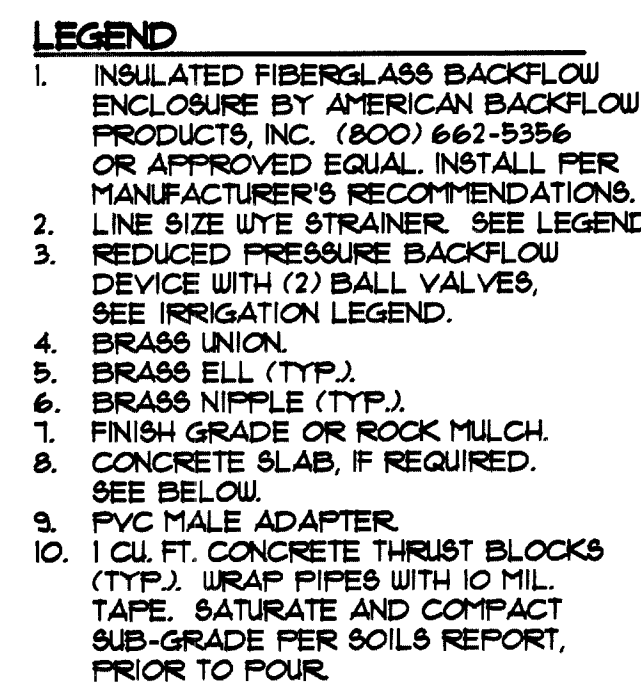


NOTES

- a. IF WYE STRAINER OR PRESSURE REGULATOR IS SPECIFIED, INSTALL ON EITHER THE HORIZONTAL PIPING OR ON THE DOWNSTREAM LEG AS SPACE PERMITS.
- b. CONCRETE SLAB SHALL BE MINIMUM 4" THICK, 18" WIDE AND EXTEND AT LEAST 8' PAST THE BACKFLOW ASSEMBLY PIPING. THE CONCRETE SLAB SHALL BE THE SIZE REQUIRED BY THE MANUFACTURER.

SCALE: N.T.S.


(B) BACKFLOW PREVENTER W/ ENCLOSURE

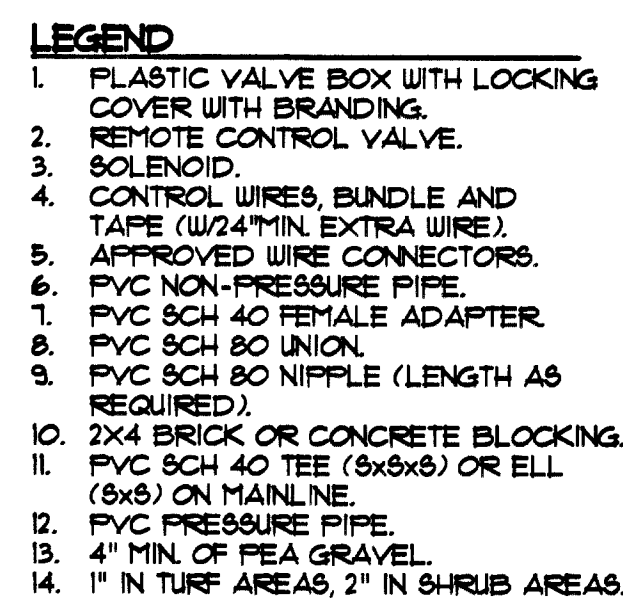

NOTE

- a. COLOR OF VALVE BOX SHALL BE GREEN IN ALL TURF AREAS AND TAN IN ALL AREAS WITH MULCH OR ROCK MULCH.


SCALE: 1" = 1'-0"

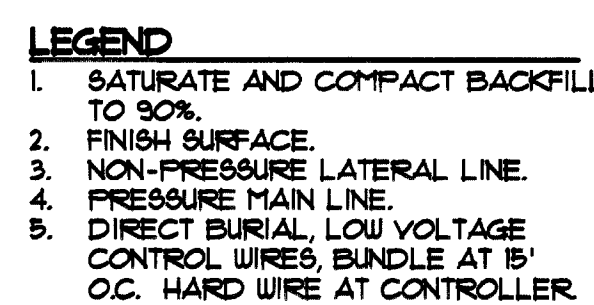

NOTE

- a. REFER TO SLEEVING DETAIL FOR TRENCHING IN PAVED AREAS.

SCALE: 1"=1'-0"

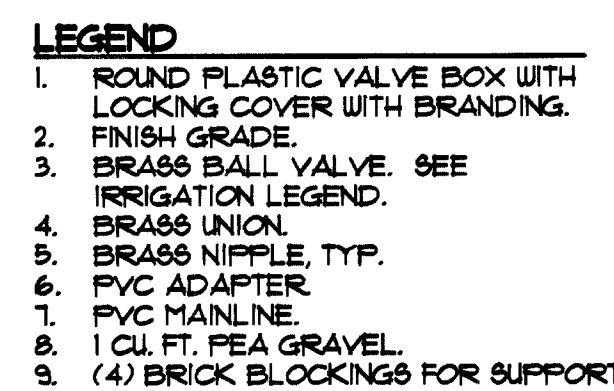


NOTE

- a. COLOR OF VALVE BOX SHALL BE GREEN IN ALL TURF AREAS AND TAN IN ALL AREAS WITH MULCH OR ROCK MULCH.

SCALE: 1"=1'-0"

③ BALL VALVE

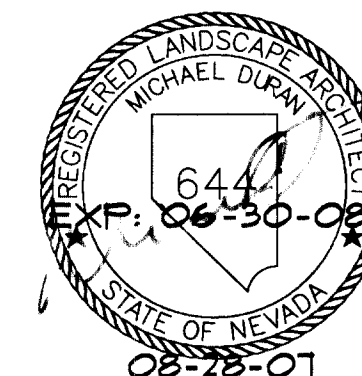

CENTENNIAL HILLS
PROFESSIONAL CENTER
LAS VEGAS, NV

Sheet Title
IRRIGATION DETAILS

[illegible]

L-5.02

79 OF 87 SHEETS