


**SITE CONSTRUCTION LEGEND**

- 1 STAIRS WITH HANDRAILS. SEE CIVIL ENGINEERING DRAWINGS AND DETAIL.
- 2 STREET SIDEWALK. SEE CIVIL ENGINEERING.
- 3 GRAY CONCRETE WALK WITH MEDIUM BROOM FINISH. SEE DETAIL 'A', SHEET L3.01.
- 4 COLORED CONCRETE PEDESTRIAN PAVING WITH 3/8" AGGREGATE SURFACE FINISH WITH A 4'-0" GRID PATTERN. USE INTEGRAL COLOR KC-26 ANTIQUE CORK BY SCOFIELD (800) 800-9900. SUPPLY SAMPLES FOR APPROVAL BY OWNER'S REPRESENTATIVE. SEE DETAIL 'A', SHEET L3.01. ALLOW FOR A PENETRATING SEALER. SEE SPECIFICATIONS. APPLY AFTER ALL SURFACES HAVE BEEN POWER WASHED AND CLEANED.  
ALT. BID: NATURAL GRAY CONCRETE PEDESTRIAN PAVING WITH AGGREGATE SURFACE FINISH.
- 5 EXPANSION JOINT AT 20' O.C. MAXIMUM.
- 6 CONTROL JOINT (TYPICAL SYMBOL SEE PLAN)
- 7 ADA ACCESS STRIPING. SEE ARCHITECT'S DRAWINGS.
- 8 ADA ACCESS RAMP PER ARCHITECT'S AND CIVIL ENGINEER'S DRAWINGS.
- 9 TYPICAL CURB. SEE CIVIL ENGINEER'S DRAWINGS.
- 10 SLOPED LANDSCAPE AREA - SEE CIVIL ENGINEER DRAWINGS.
- 11 6" CURB CONDITION. SEE CIVIL ENGINEER'S DRAWINGS.
- 12 6" CURB AT BACK OF WALK. SEE DETAIL 'B', SHEET L3.01.
- 13 ASPHALTIC CONCRETE PAVING. SEE CIVIL ENGINEER'S DRAWINGS.
- 14 PARKING STRIPING. SEE CIVIL ENGINEER'S DRAWINGS.
- 15 PARKING LOT LIGHTS. STANDARD. SEE ELECTRICAL ENGINEER'S DRAWINGS.
- 16 SIGNAGE BY OTHERS. SEE CIVIL ENGINEER'S DRAWINGS.
- 17 SIGHT VISIBILITY ZONE. SEE CIVIL ENGINEER'S DRAWINGS.
- 18 LIGHT BOLLARDS. JARDIN 300 BOLLARD. CANTERBURY (800) 953-1111 18" DIA. x 4" TALL ALUMINUM GRILL. COLOR TO MATCH BUILDING WINDOW METAL TRIM. COLOR CONCRETE BOLLARD WITH LIGHT SAND BLASTED FINISH. COLOR TO MATCH PROPOSED COLORED CONCRETE. SCOFIELD (800) 800-9900. SEE ELECTRICAL ENGINEER'S DRAWING AND SEE DETAIL 'G', SHEET L3.01.
- 19 TRASH ENCLOSURE. SEE ARCHITECT'S DRAWINGS.
- 20 TRANSFORMER. SEE CIVIL ENGINEER'S DRAWINGS.
- 21 48"x48" TREE WELL BLOCK OUT. SEE DETAIL 'H', SHEET L3.01.
- 22 DRAINAGE EASEMENT. SEE CIVIL ENGINEER'S DRAWINGS.
- 23 FIRE HYDRANT, TYPICAL SYMBOL. SEE CIVIL ENGINEER'S DRAWINGS.
- 24 RIGHT OF WAY. SEE CIVIL ENGINEER'S DRAWINGS.
- 25 FUTURE CARPORT OVERHEAD. SEE ARCHITECT'S DRAWINGS.
- 26 PROPERTY LINE.
- 27 RETAINING WALL. SEE CIVIL ENGINEER'S DRAWINGS. STUCCO FACE WITH ROLLED SW. CAP.
- 28 DURA ART STONE 30"x36" CALLAWAY POT. CA ROUND, S-12 RUST COLOR. CAST STONE L88-LIGHT SANDBLAST FINISH. VERIFY WITH OWNER'S REPRESENTATIVE PRIOR TO PURCHASING. SEE DETAIL 'I', SHEET L3.01.
- 29 DURA ART STONE 30"x36" CALLAWAY TRASH. TR-CA ROUND, S-4 TAN COLOR. CAST STONE L88-LIGHT SANDBLAST FINISH AND LID COPPER COLOR. VERIFY WITH OWNER'S REPRESENTATIVE PRIOR TO PURCHASING.
- 30 INTENTIONALLY OMITTED FROM DRAWING.
- 31 6' LONG BENCH 18618MODUIRESM. ARMS WITH VIP GRAY AND SEAT WITH VIP BROWN COLOR. SURFACE MOUNT TO PAVING. WEBCOAT PRODUCTS (800) 505-5101. VERIFY WITH OWNER'S REPRESENTATIVE PRIOR TO PURCHASING.
- 32 ROOF DRAIN. SEE ARCHITECT'S DRAWINGS.
- 33 LOADING AREA. SEE ARCHITECT'S DRAWINGS.
- 34 18" CONCRETE SEAT WALL WITH PRECISION CONCRETE CAP AND SMOOTH STUCCO FINISH. SEE DETAIL 'J', SHEET L3.01.
- 35 2" TO 4" SIZE ROCK ON SLOPES 3:1 OR GREATER. USE SAME PRODUCT SOURCE AS ROCK MULCH.
- 36 TRELLIS OUTLINE. SEE ARCHITECT'S DRAWINGS.
- 37 GAS METER. SEE ARCHITECT'S DRAWINGS.
- 38 PALM TREE UPLIGHTS. SEE ELECTRICAL ENGINEER'S DRAWINGS.  
NOTE: ALL DATE PALMS SHALL RECEIVE (2) UPLIGHTS. FINAL LOCATION AND PLACEMENT OF LIGHTS TO BE APPROVED BY LANDSCAPE ARCHITECT.
- 39 SLOPED WALK AT MAXIMUM 4.5%
- 40 ADA CURB RAMP. SEE ARCHITECT'S DRAWINGS.

CALIFORNIA  
LANDSCAPE ARCHITECTURE  
R.P.A. ARCHITECTURE PLANNING  
10120 South Eastern Ave., Suite 200  
San Juan Capistrano, CA 92675  
949-248-7138 Fax 949-248-4880  
CA License #1381, 2041

NEVADA  
10120 South Eastern Ave., Suite 200  
702-482-1247 Fax 702-482-1247  
NV License # 119

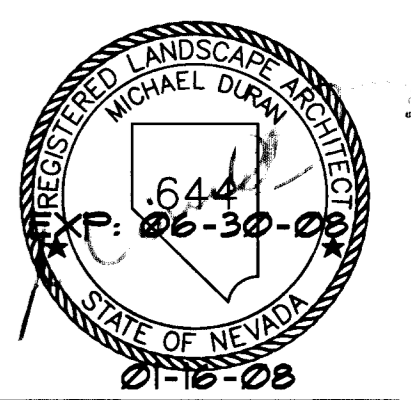

CENTENNIAL HILLS  
PROFESSIONAL CENTER  
LAS VEGAS, NV

Sheet Title  
CONSTRUCTION PLAN


These drawings including all design, details, specifications and annotations are the sole copyright of Richard Price & Associates, Inc. and shall not be used in any other work without permission and written permission of Richard Price & Associates, Inc.

Revisions	Date	By
2	01-05-08	ES
		OK PER PLAN

Drawn RB/CC  
Checked MED  
Date 7-11-05  
Scale 1" = 20'-0"  
Job No. 25125  
Plot Date 01-15-08  
Sheet

L-2.05  
CW # 1074938  
26PLOT

Underground Service Alert  
Call: TOLL FREE  
1-800  
227-2600  
TWO WORKING DAYS BEFORE YOU DIG

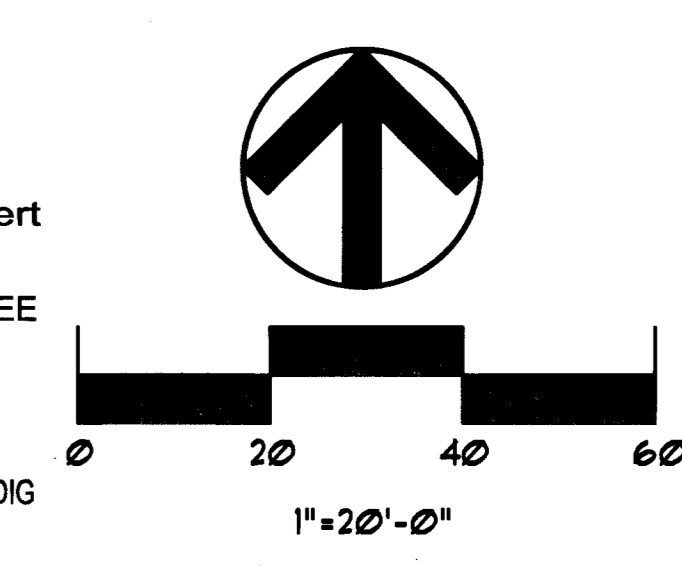

100319

MATCHLINE SEE SHEET L-2.04