

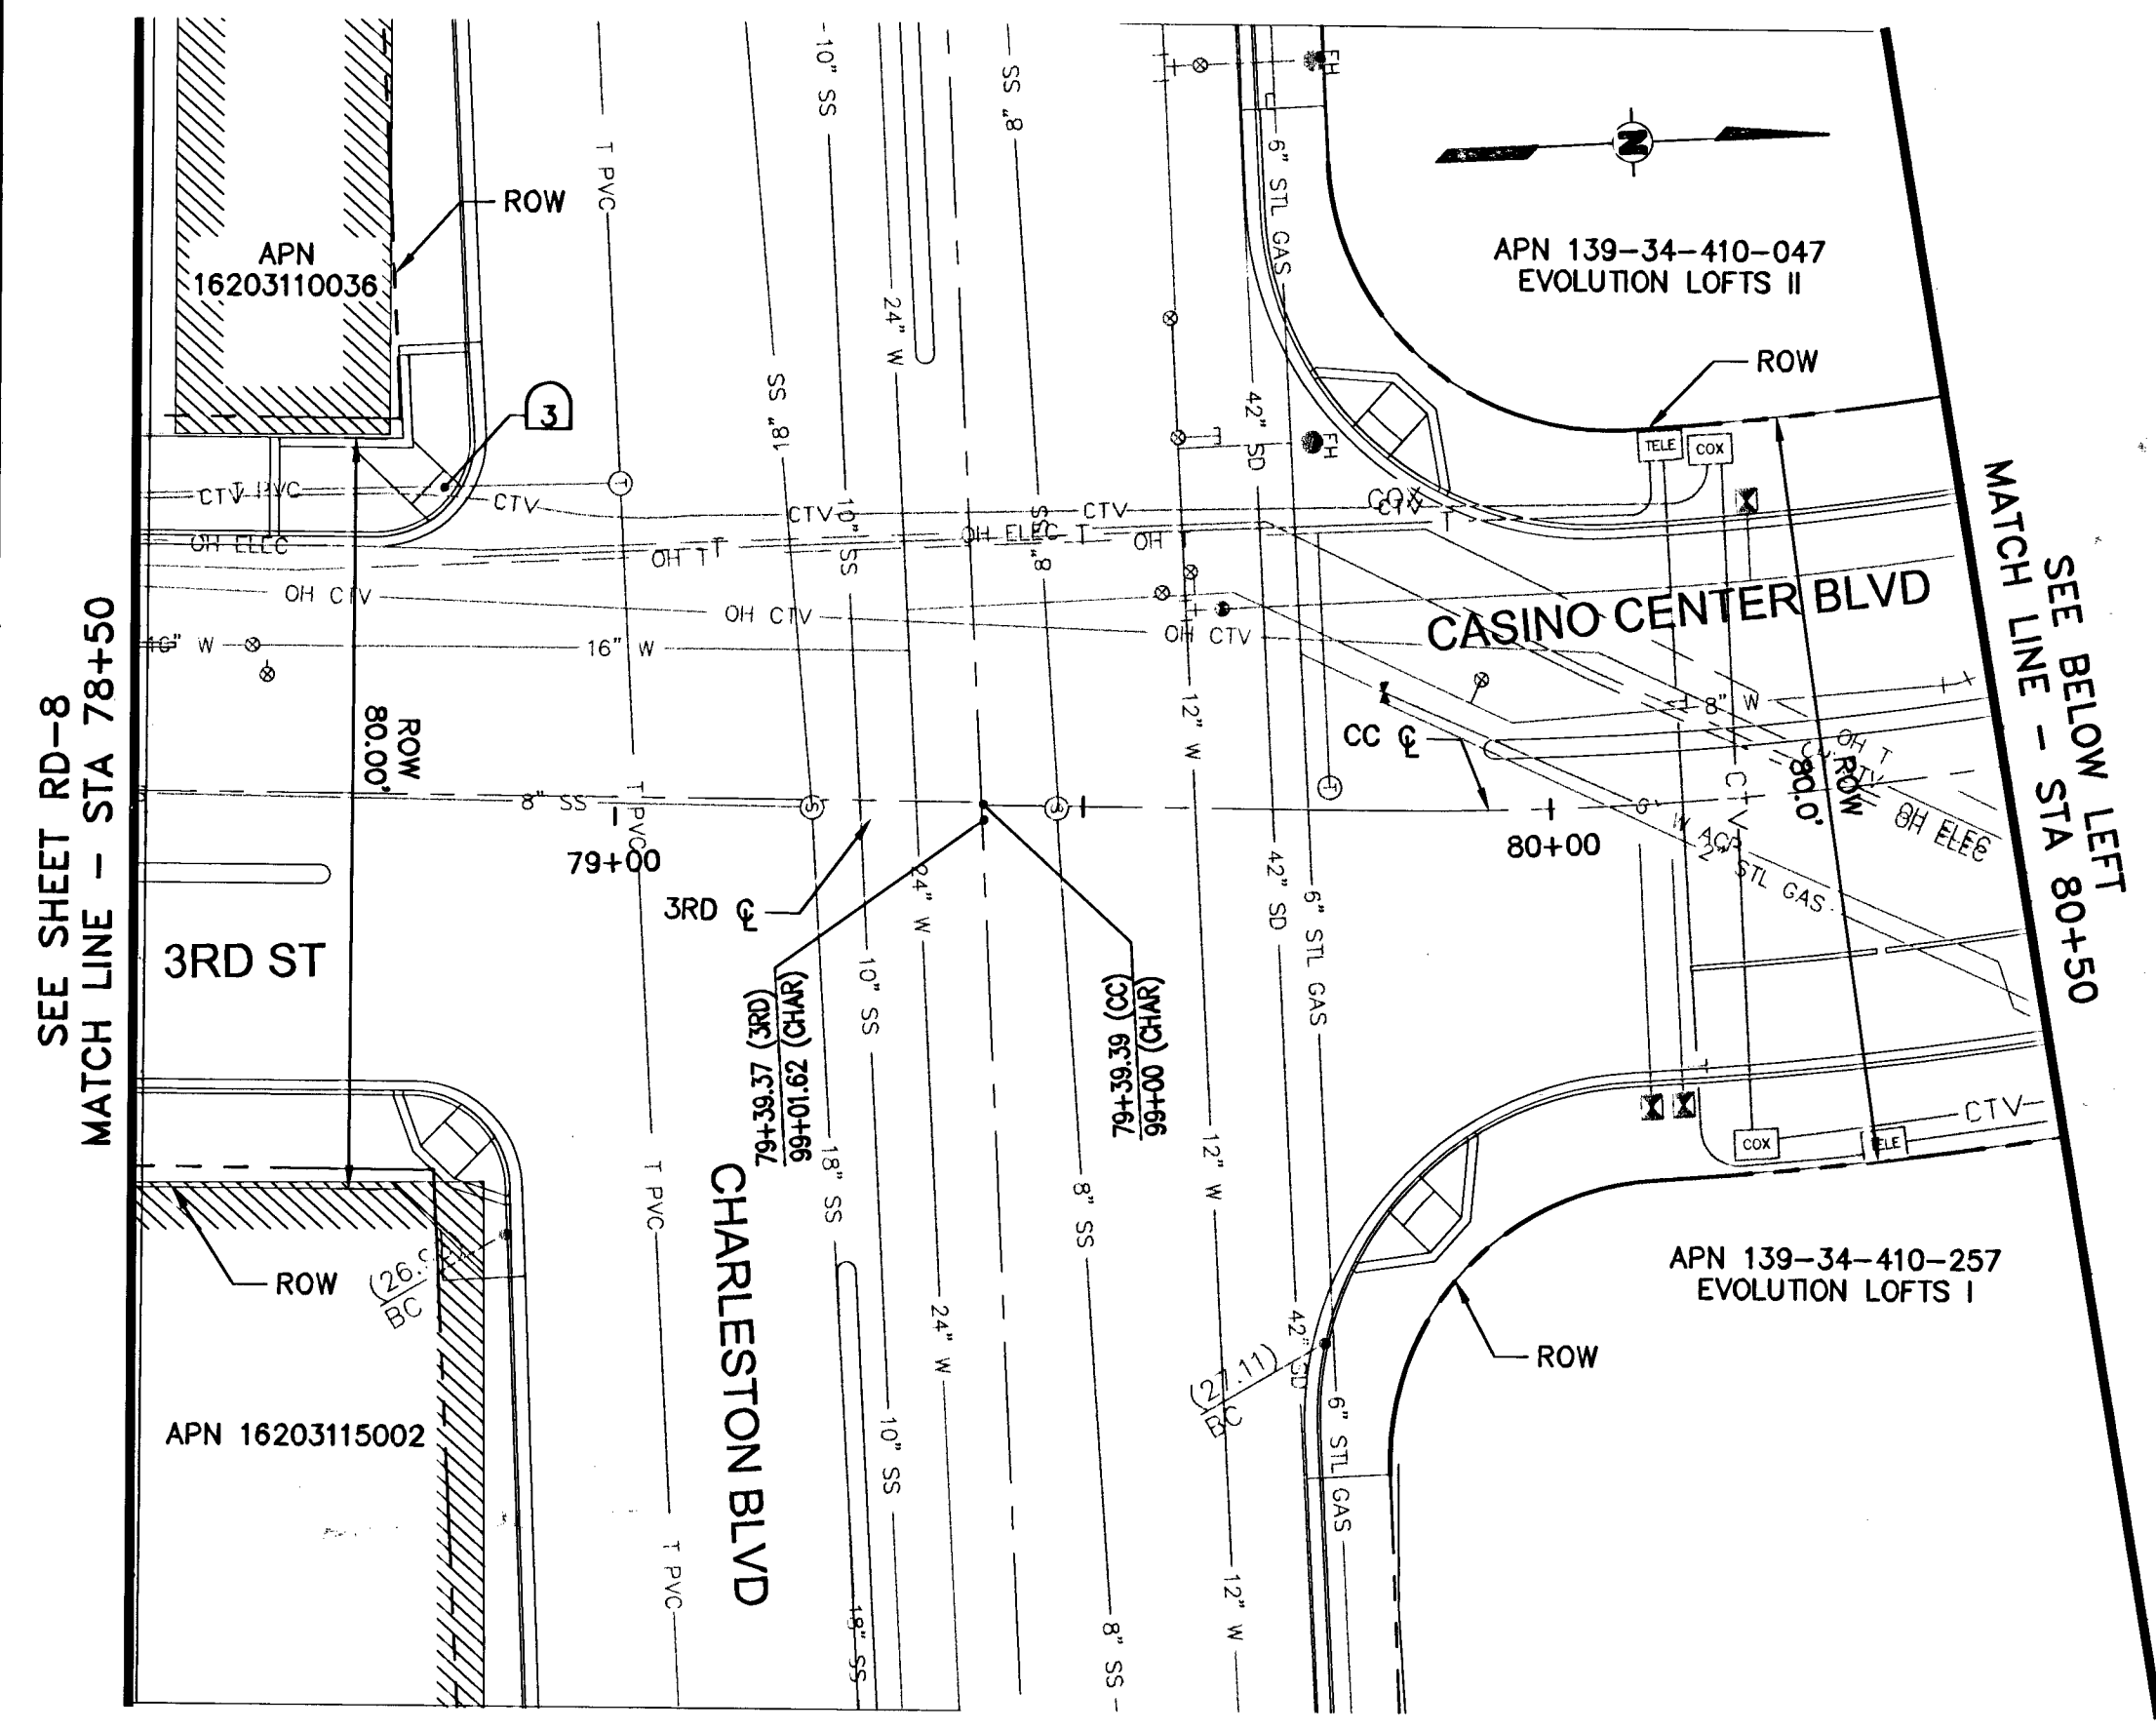
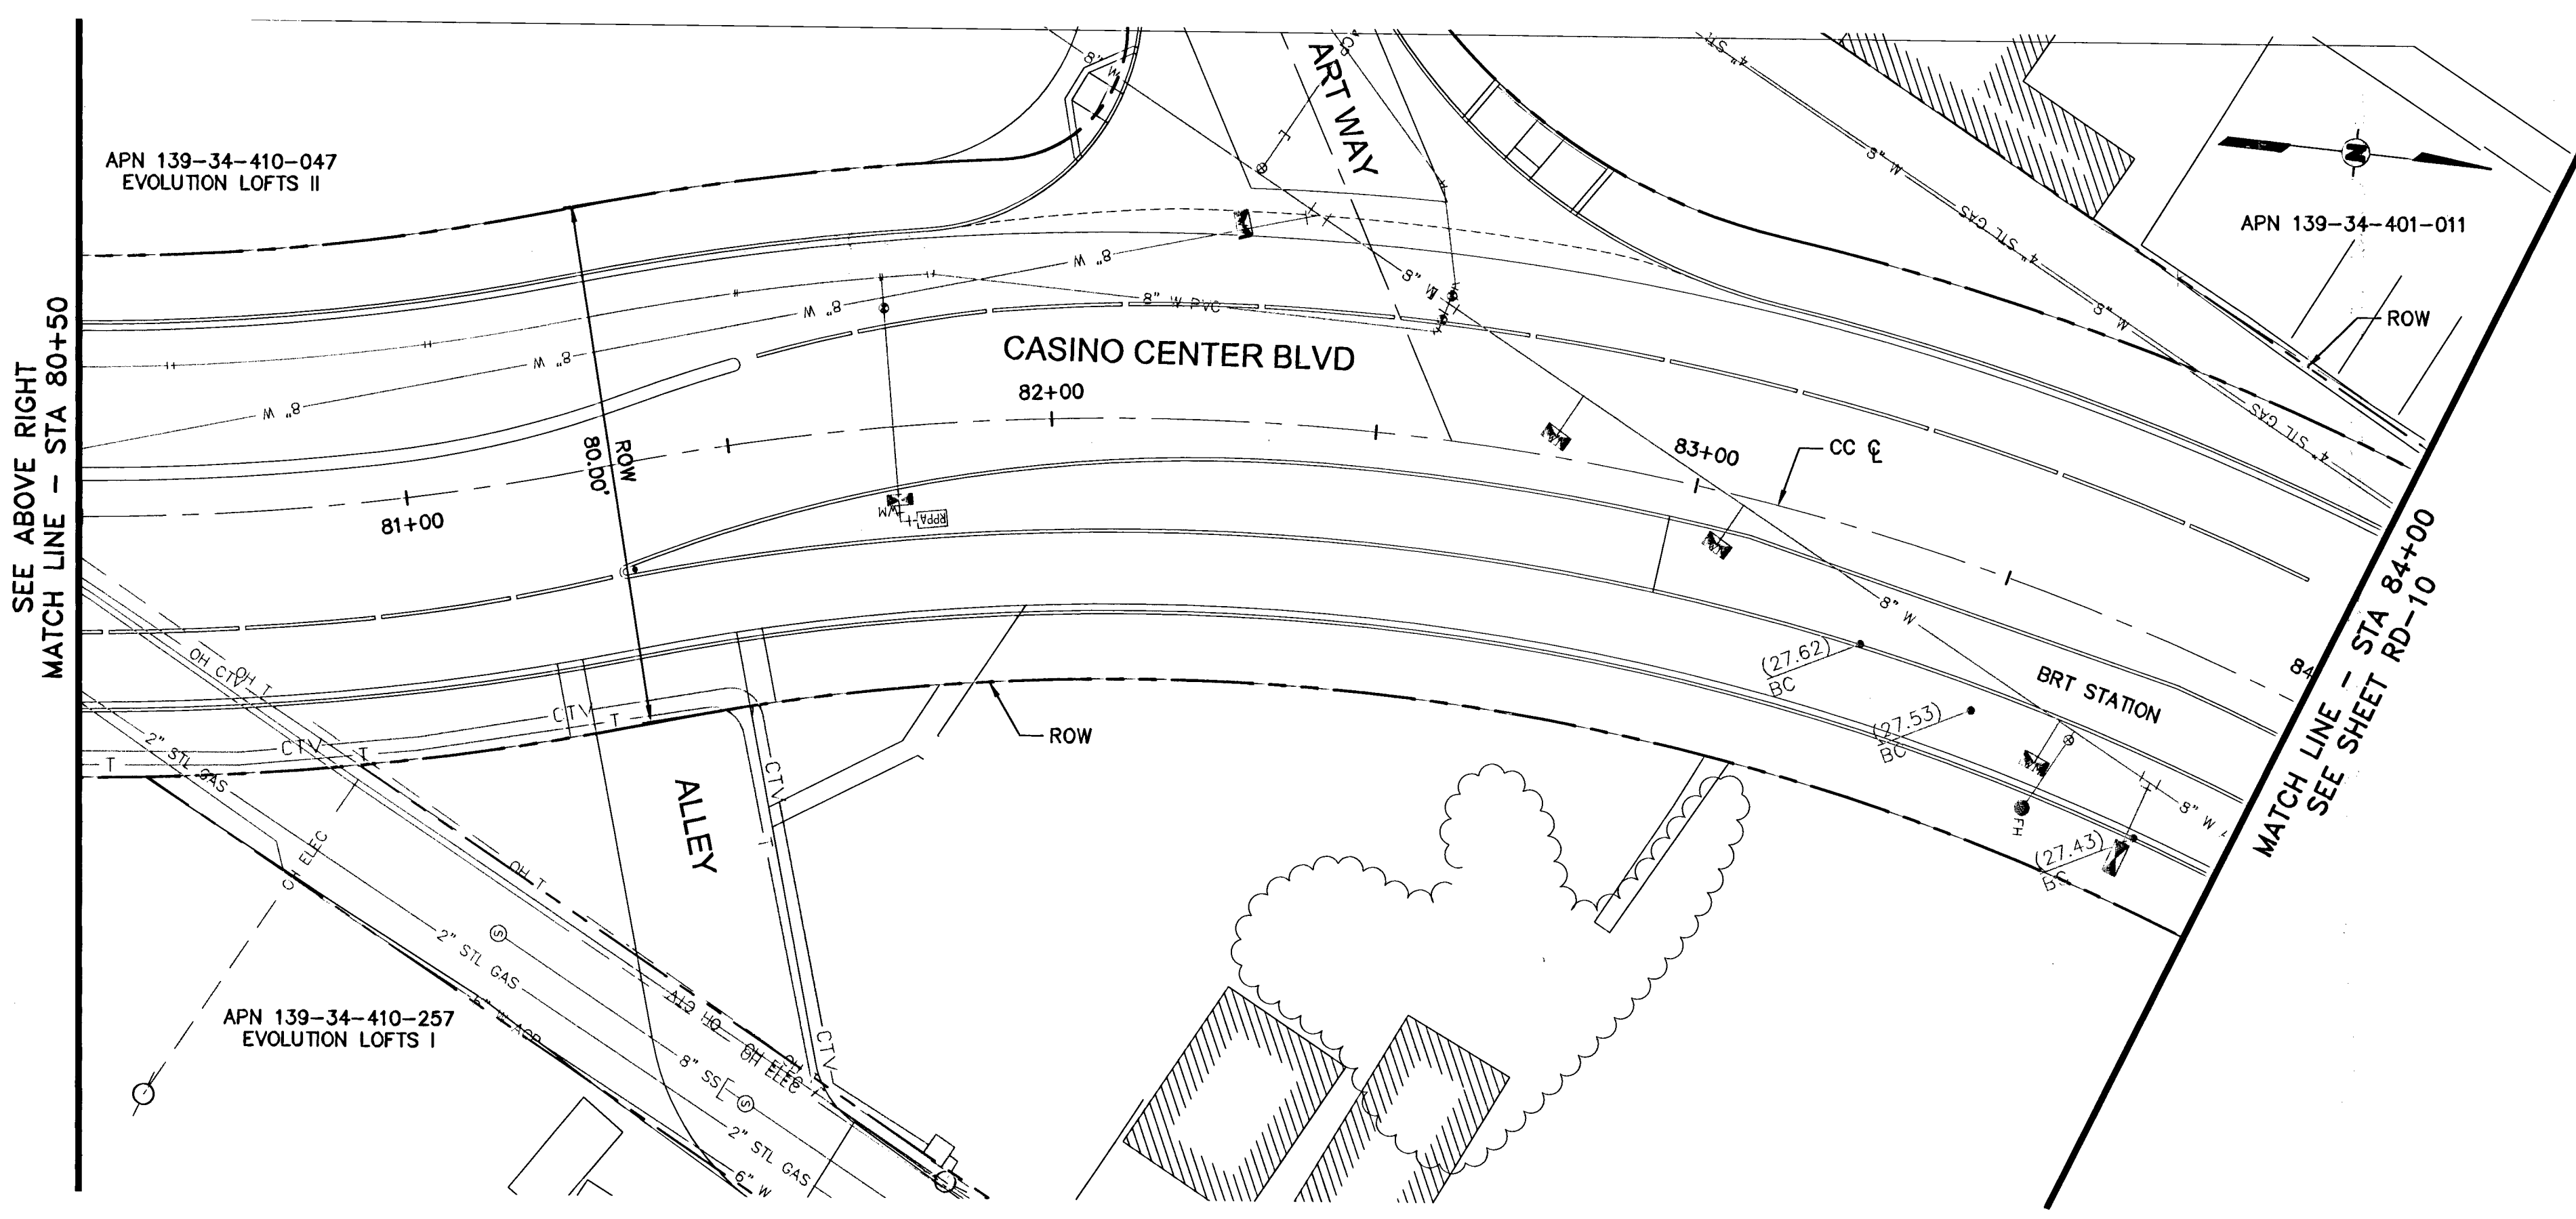


Apr 03, 2008 - 2:58pm - USER: maria.garcia
K:\roadway\1092256\1012 Casino BRT\CAD\256012R009.dwg

125073

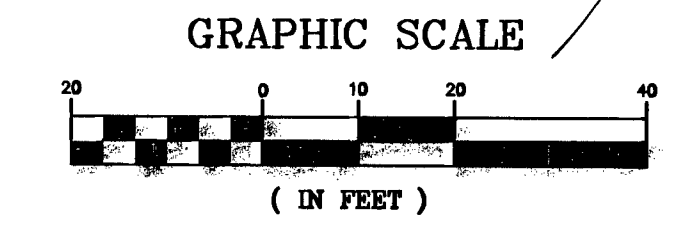

SEE VOLUME II
CASINO CENTER BLVD/THIRD ST REALIGNMENT
BY KIMLEY-HORN AND ASSOCIATES, INC.

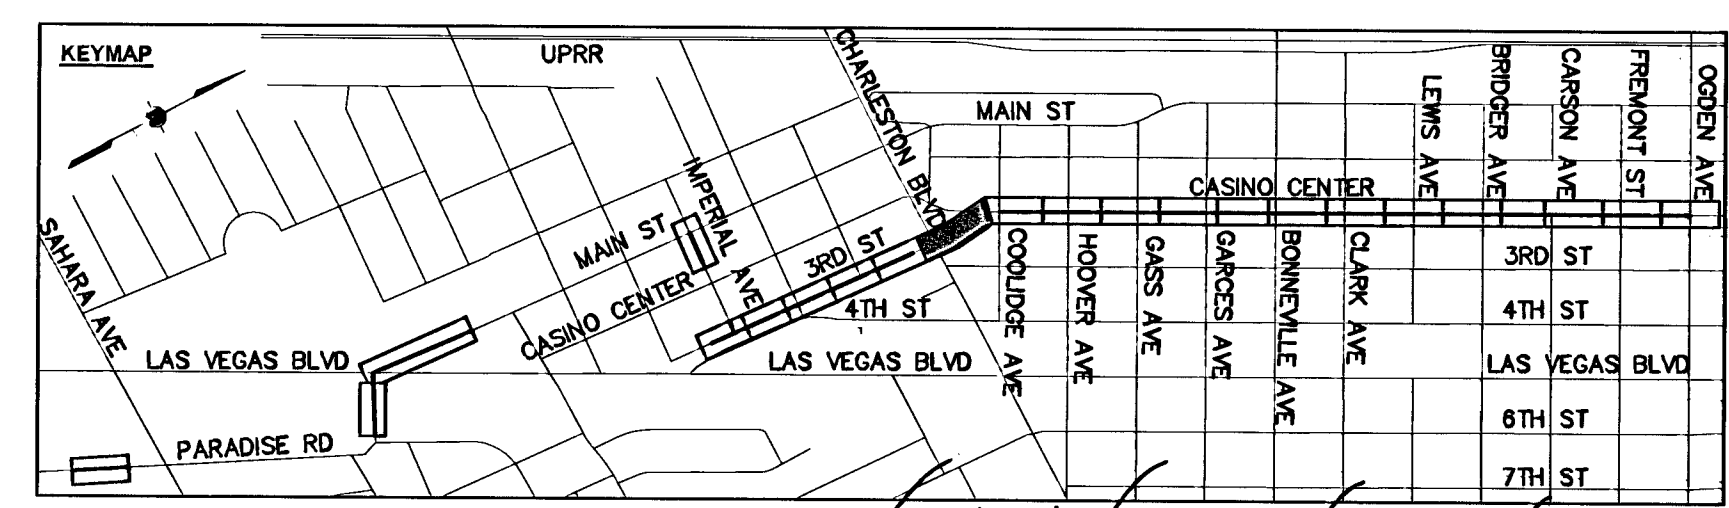

TEST HOLE DATA				
TEST HOLE No.	UTILITY TYPE	UTILITY MATERIAL	MANUAL DEPTH (TOP)	DESCRIPTION
3	TELE/FOC	CONC. ENCASUREMENT	2.28'	ACTIVE

* INFORMATION PROVIDED BY TBE TEST HOLE DATA FROM 09-17-07 to 09-26-07

APPROVED FOR CONSTRUCTION
LAS VEGAS VALLEY WATER DISTRICT # 113744

811
SAFETY ALERT
Call Before You Dig
Know what's below
Call before you dig 1-702-227-2829

Call Before You Dig
Underground
1-702-432-5300
DRAWING NO. 107V4882

Professional Engineer
Khalil A. Amrikani
Exp. 12-31-08
CIVIL
14368
SHEET NO. RD-9
SHEET OF 107V4882

DEPARTMENT OF PUBLIC WORKS
PROJECT: CASINO CENTER BUS RAPID TRANSIT
SHEET: ROADWAY DESIGN CASINO CENTER BLVD 78+50 TO 84+00

Kimley-Horn and Associates, Inc.
Engineering, Planning, and Environmental Consultants
2080 E. Flamingo Road, Suite 210, Las Vegas, NV 89119
PH (702) 735-4949
FAX (702) 735-4949

REVISIONS

NO.	REVISIONS	DATE
1	Replace Entire Sheet	04/02/08
2	Asphalt Callouts Added	05/02/08

REV-1
B05 08/17/08.18