




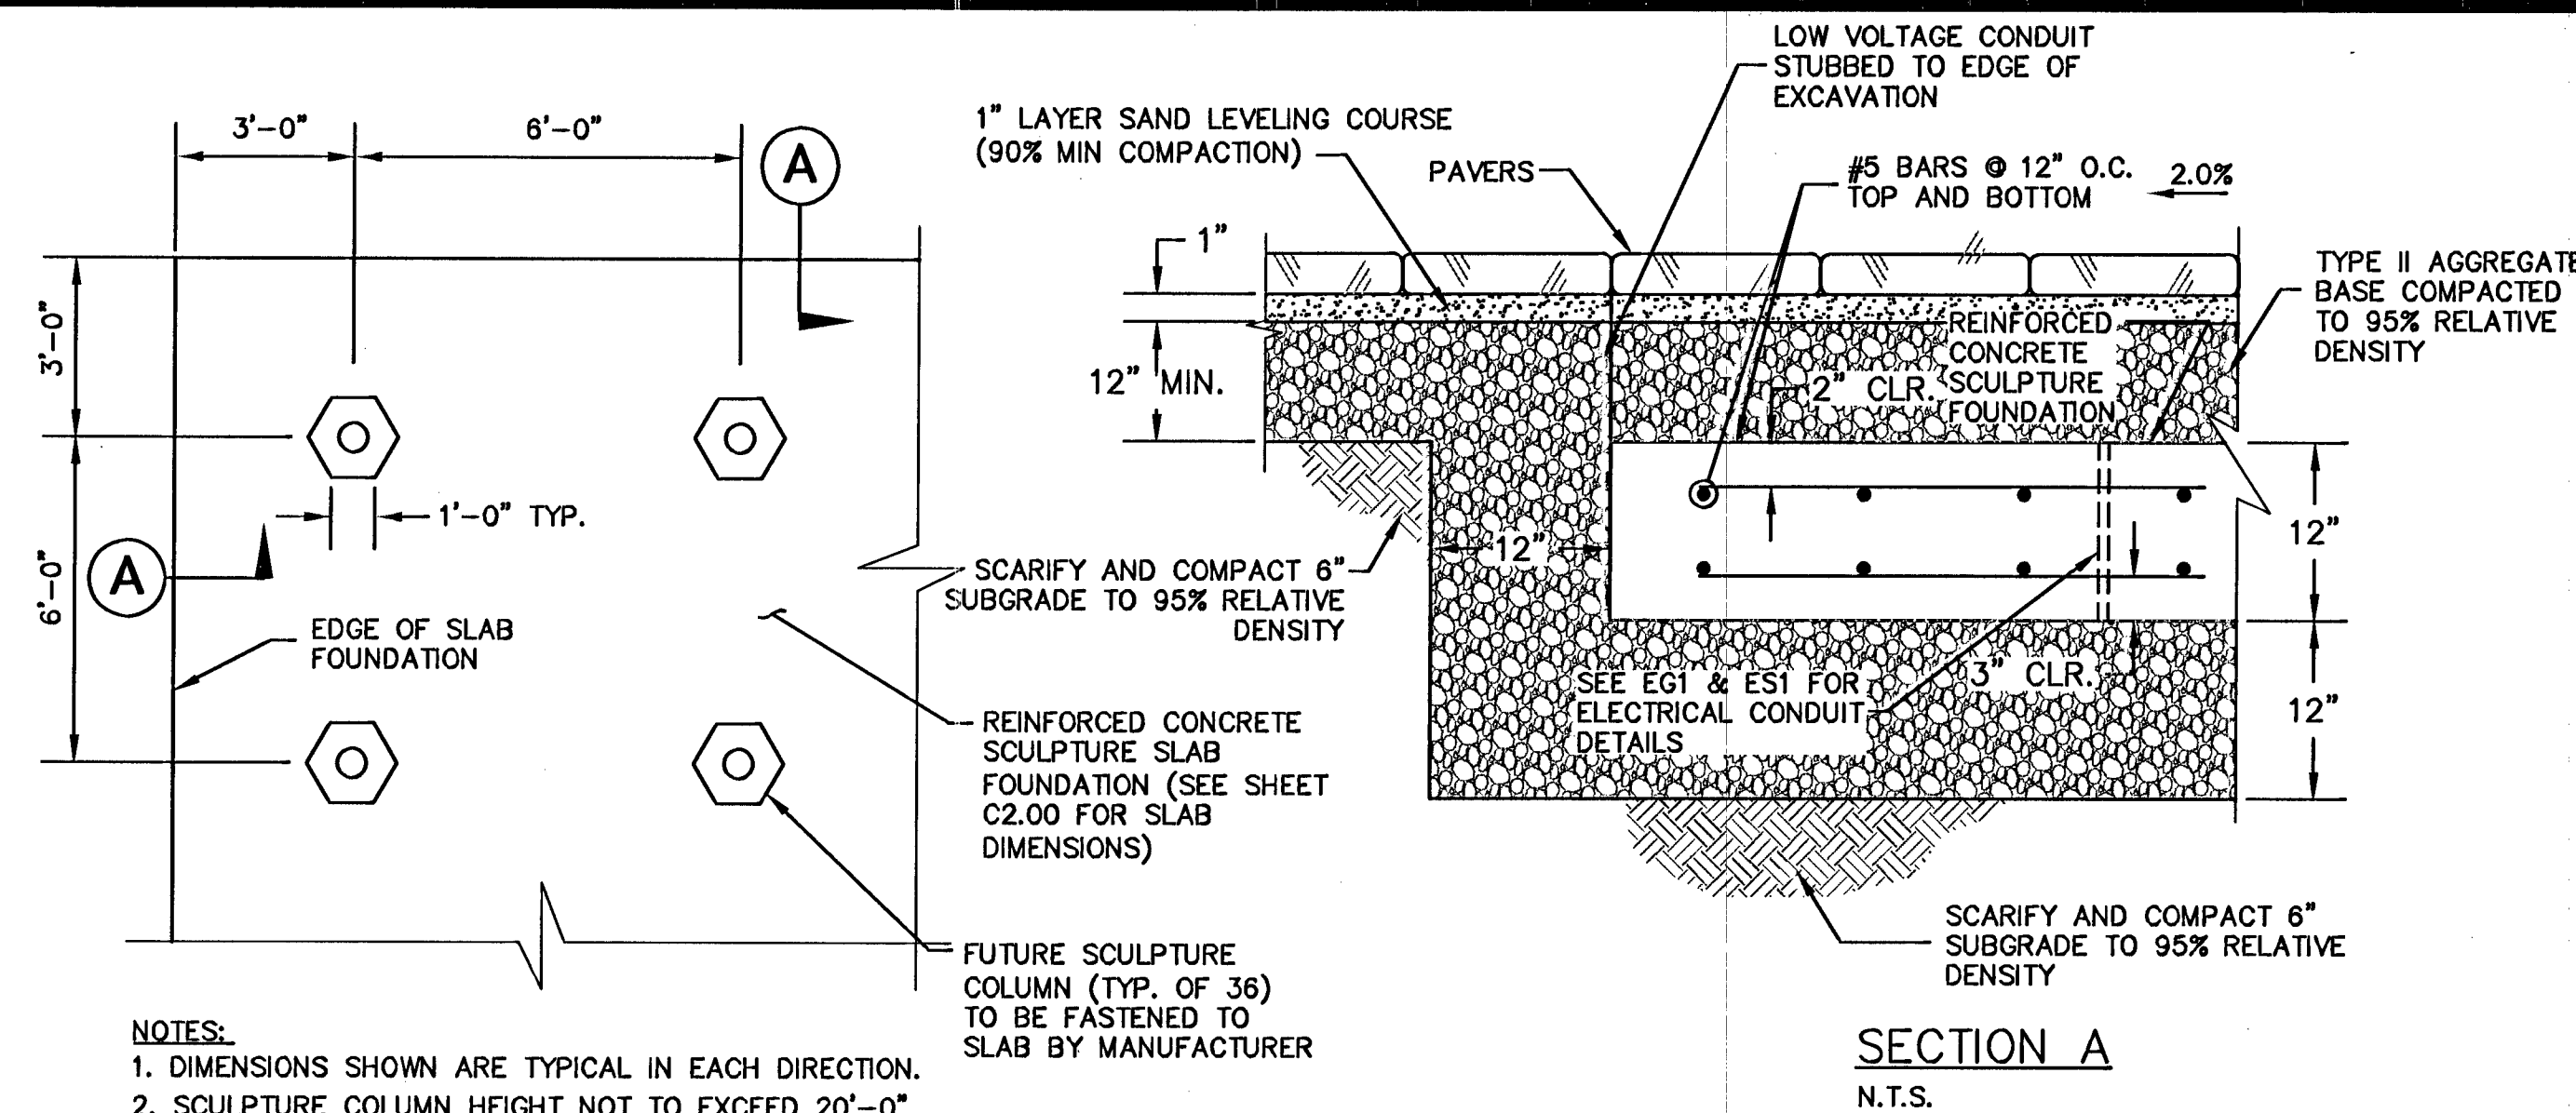


CONCRETE SCULPTURE FOUNDATION - PARTIAL PLAN
N.T.S.

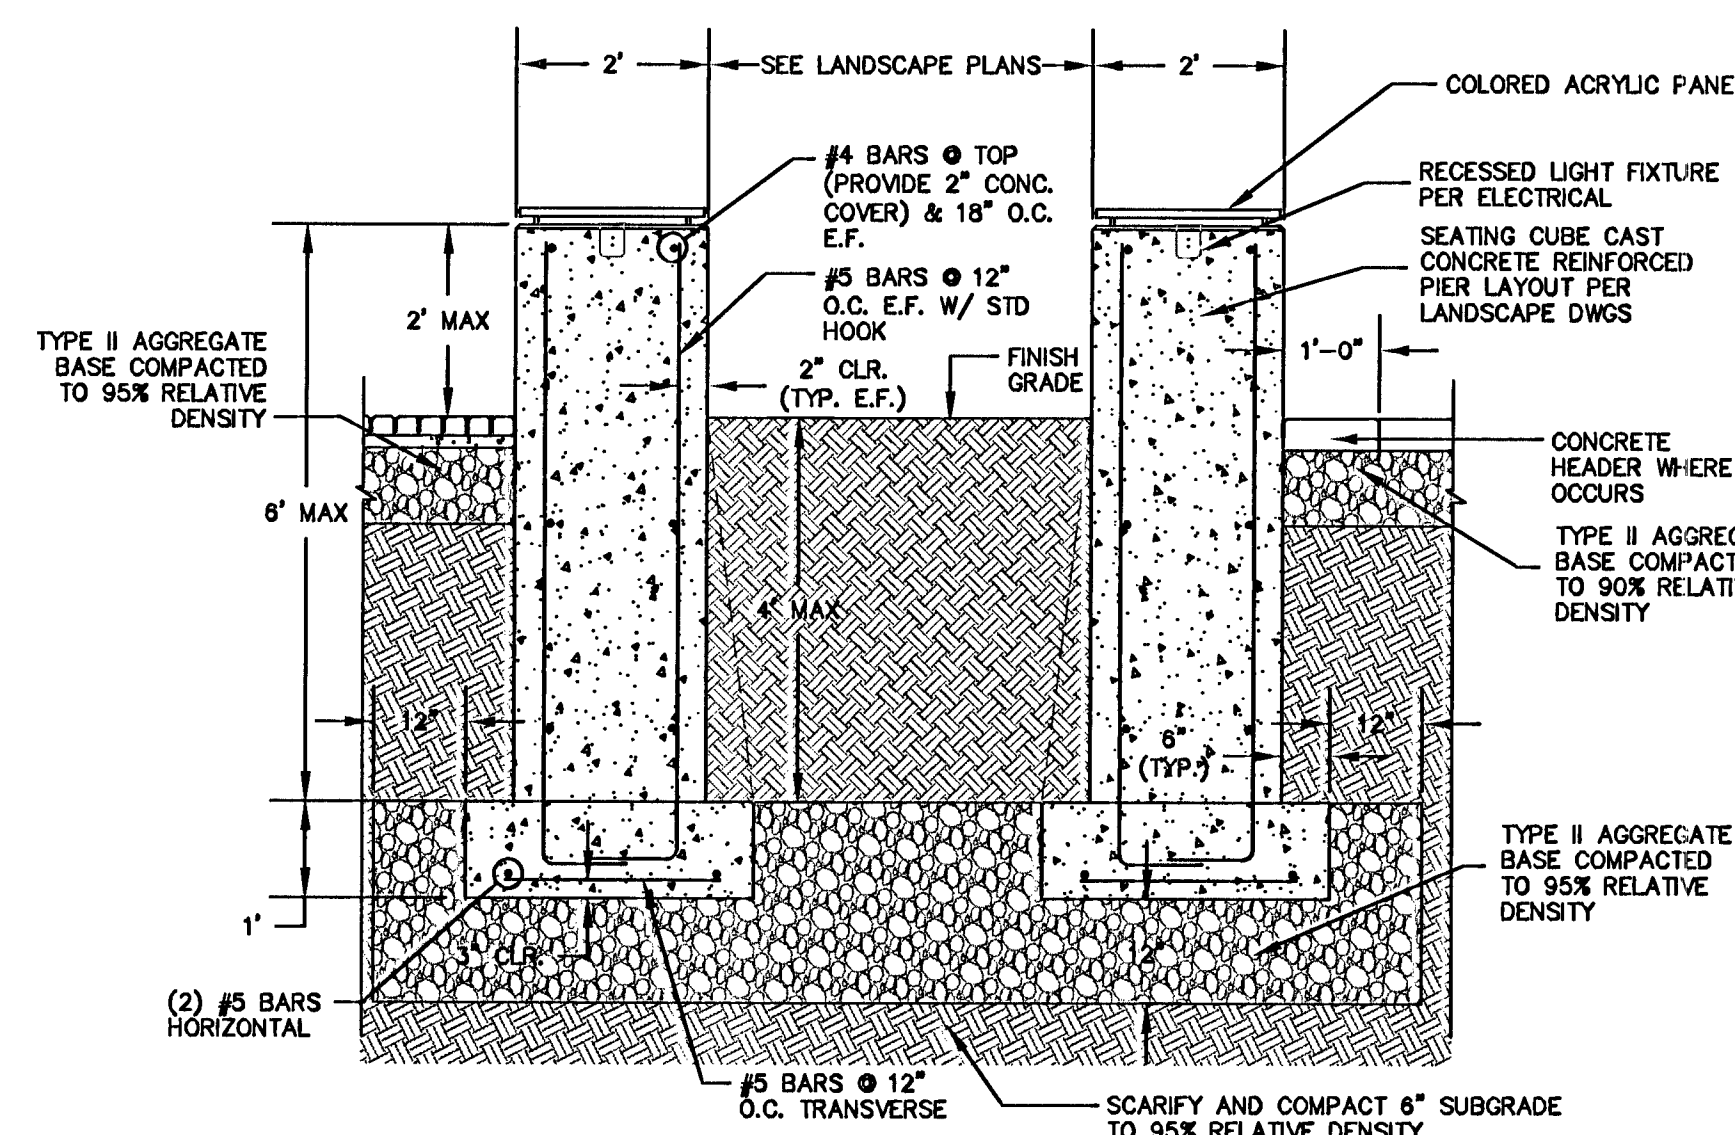


SEATING CUBE STRUCTURAL DETAIL
N.T.S.

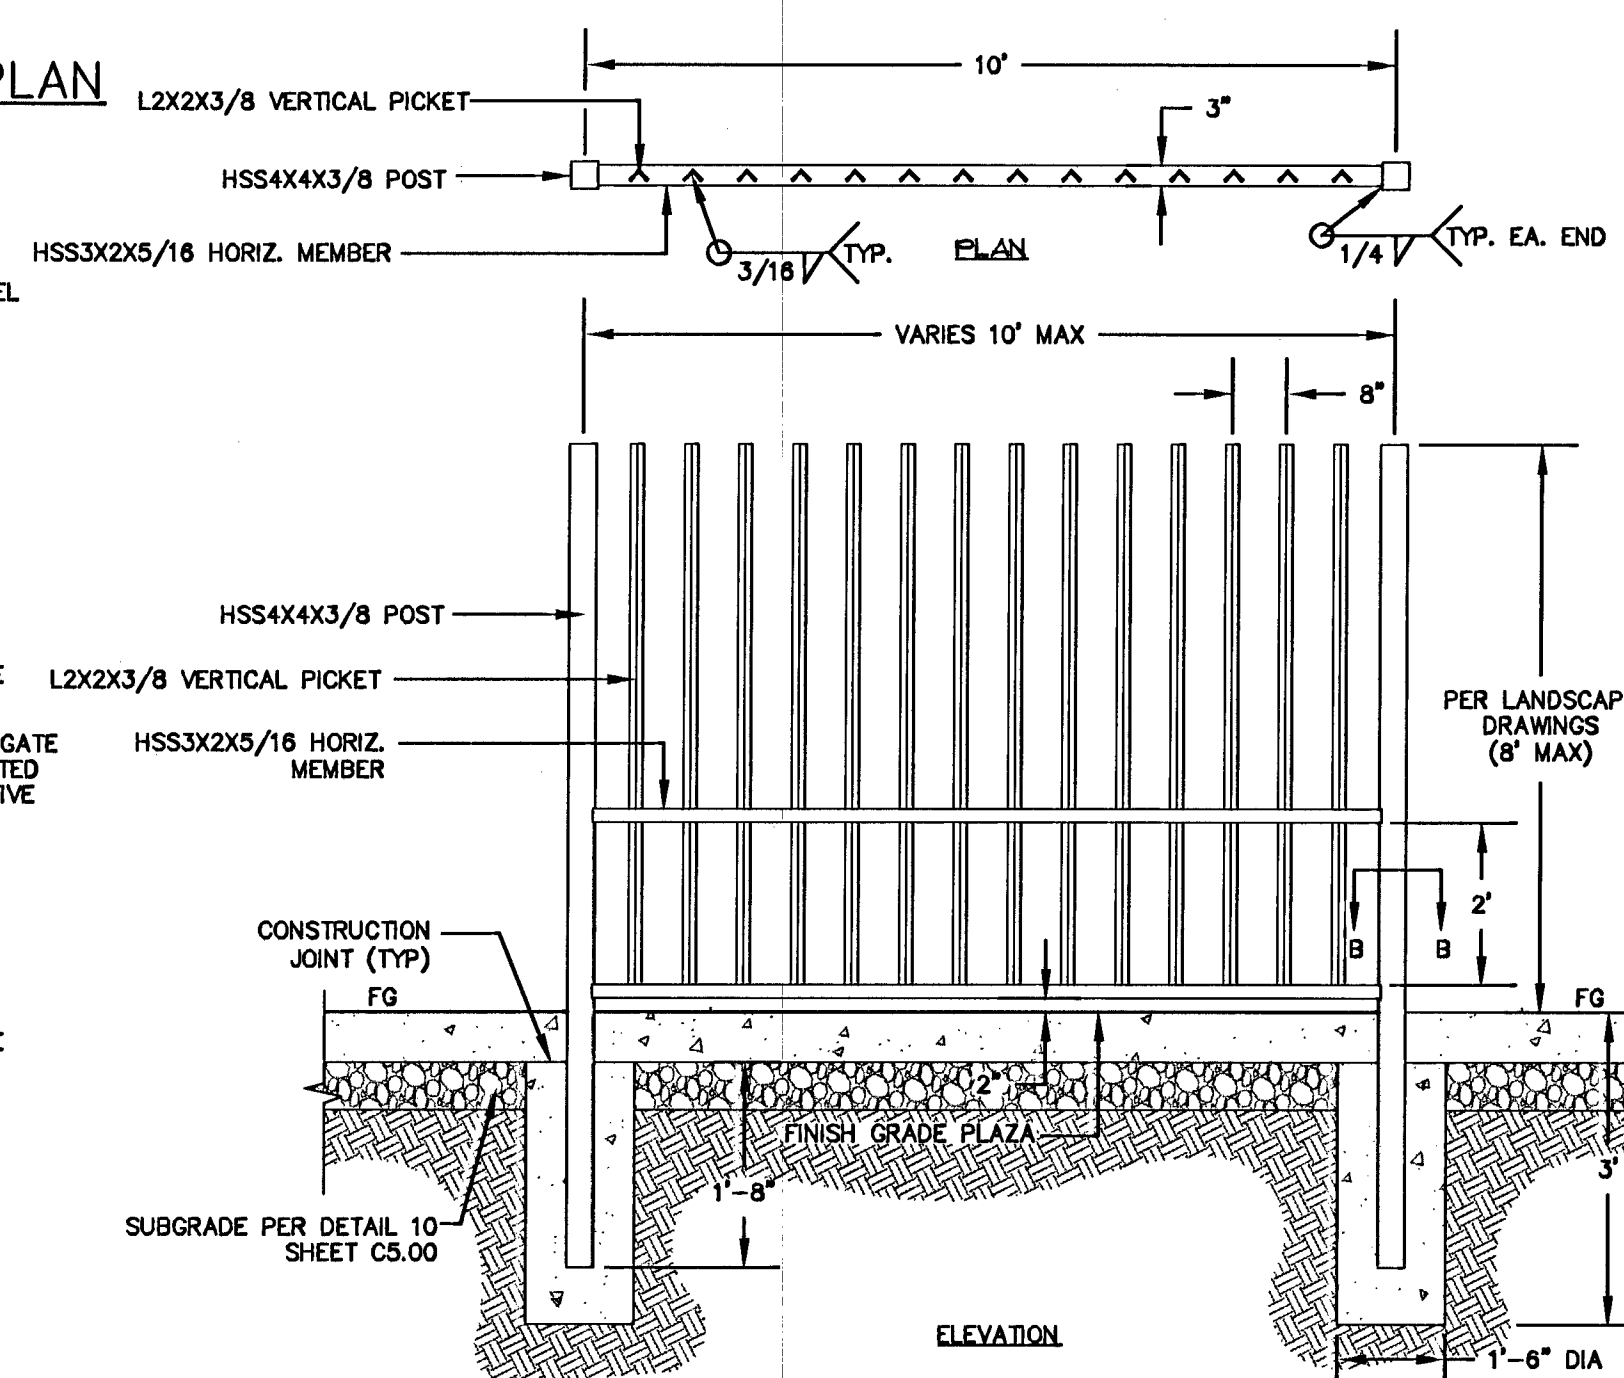

TYPICAL FENCE CONCRETE FOOTING DETAIL
N.T.S.

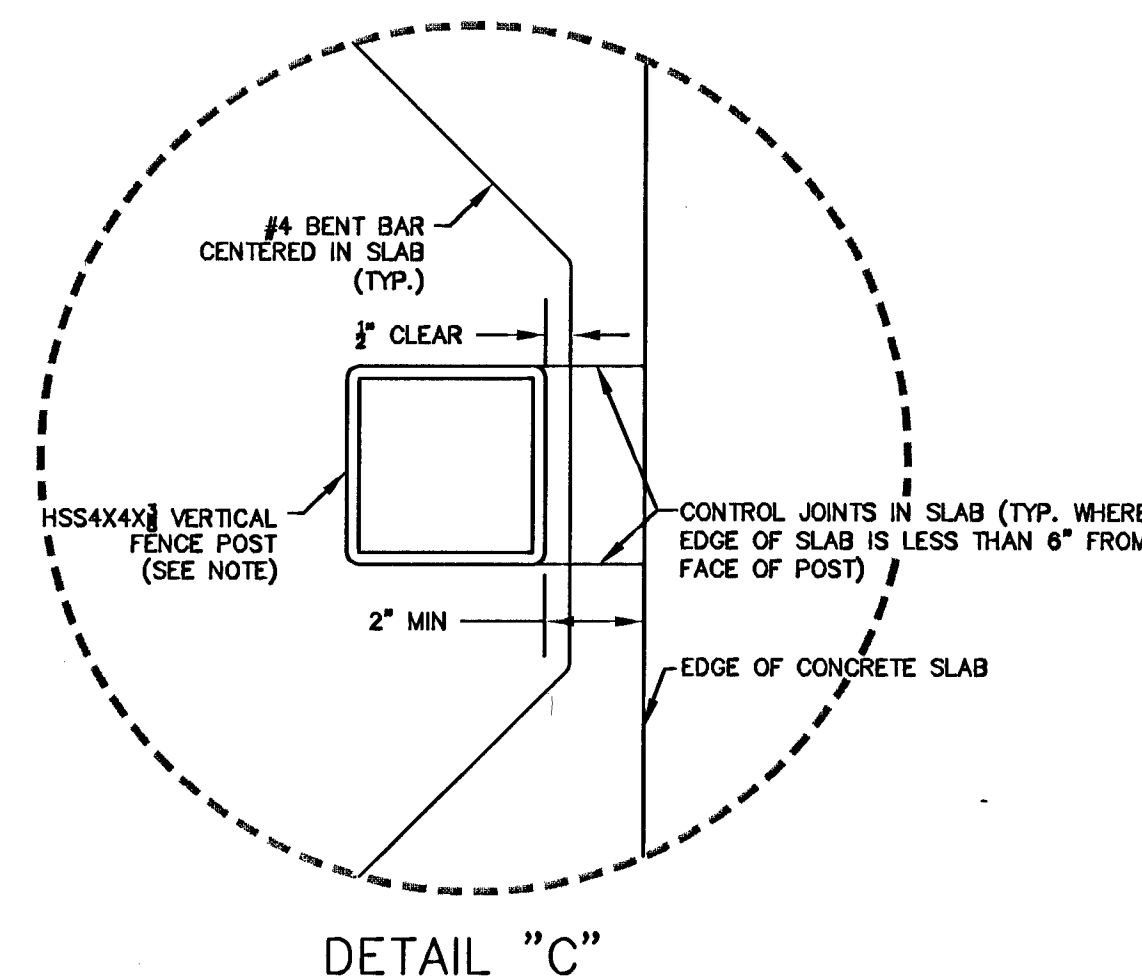

DETAIL "C"

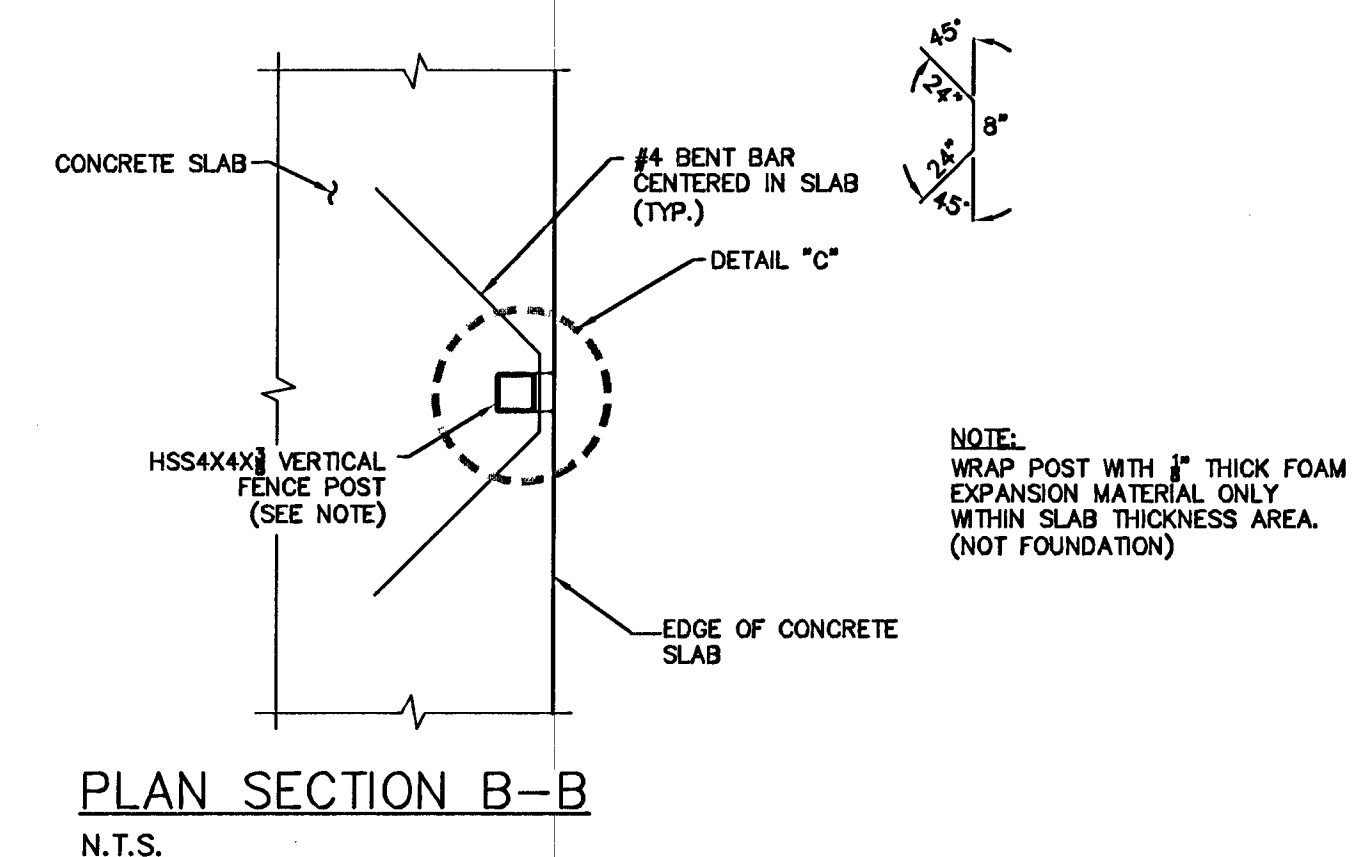

PLAN SECTION B-B
N.T.S.

REVISIONS	NO.	DATE	DESCRIPTION

DEPARTMENT OF PUBLIC WORKS
400 EAST STEWART
LAS VEGAS, NV 89101
(702) 229-6276




BOULDER PARK PLAZA
CITY OF LAS VEGAS

STRUCTURAL DETAILS

TITLE: SHEET:

DRAWN BY: JS	DESIGNED BY: JS	CHECKED BY: PR	PROJECT NO: 06006
-----------------	--------------------	-------------------	----------------------

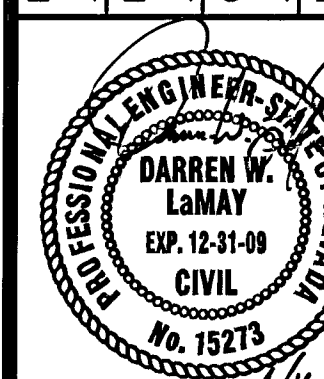

Sheet
ST1.01
11 of 27
CLV DRAWING NO.
676-09

9/16/09

HANSEN NO. 17936

BID NO. 09.1730.22

117397