
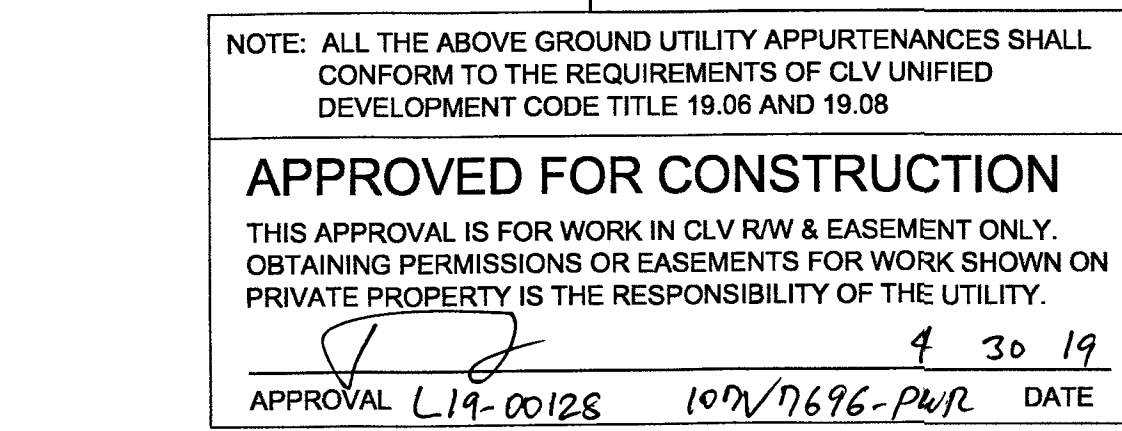
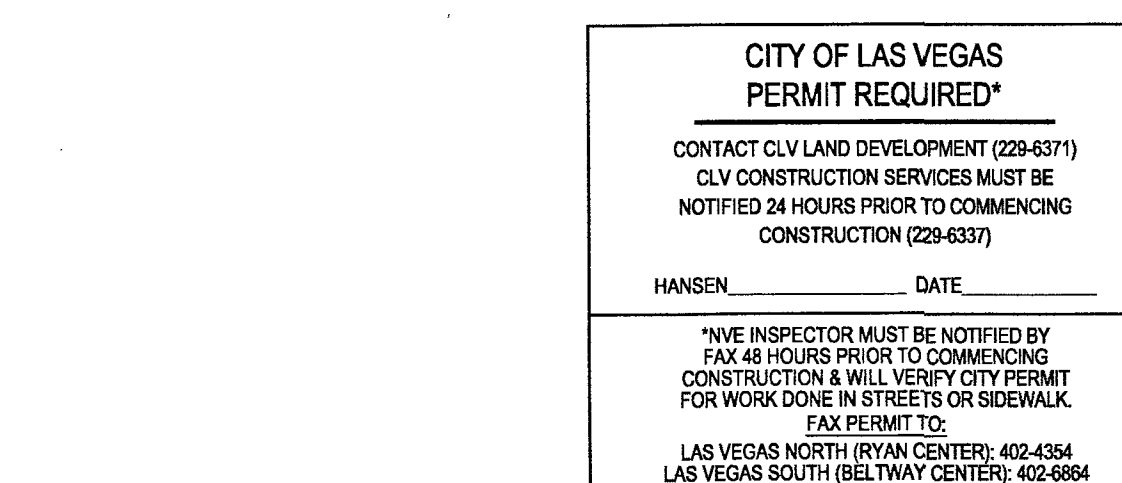
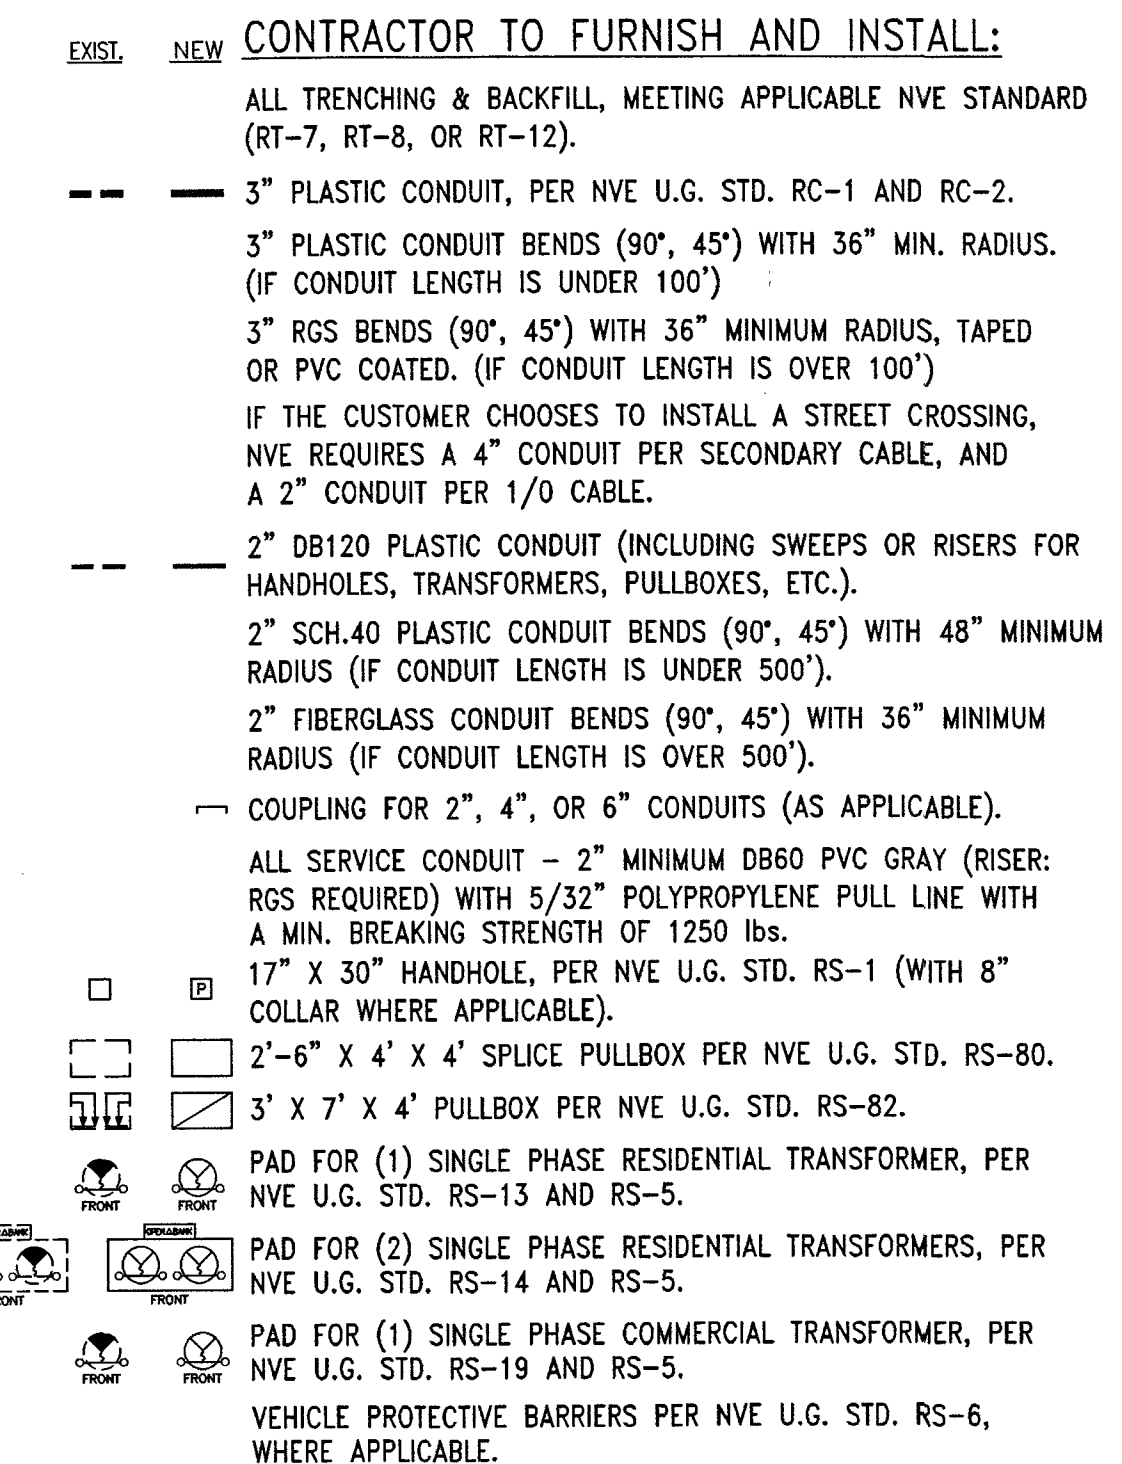
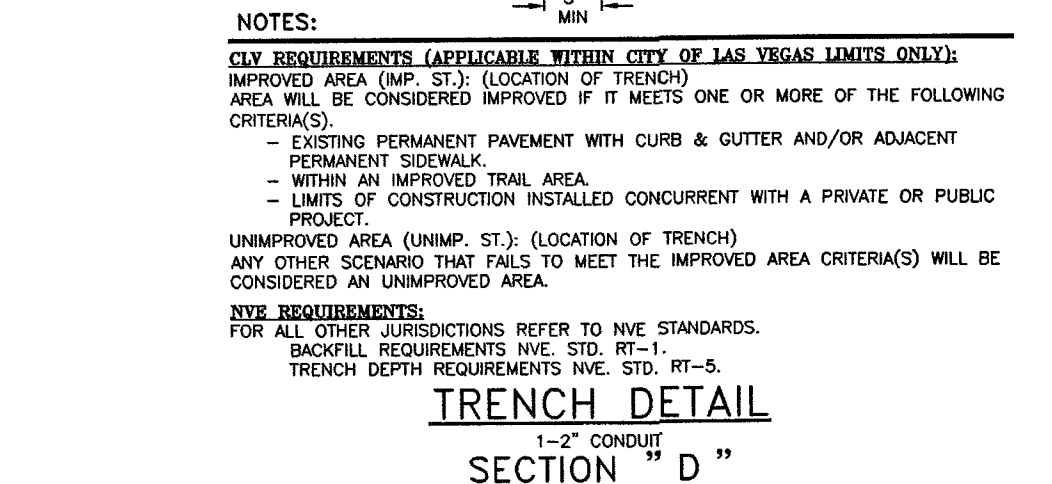
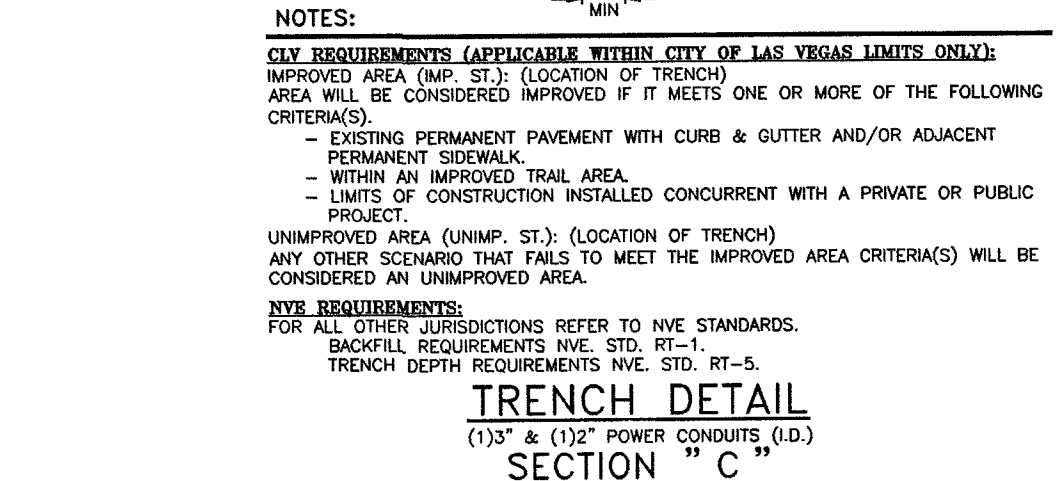
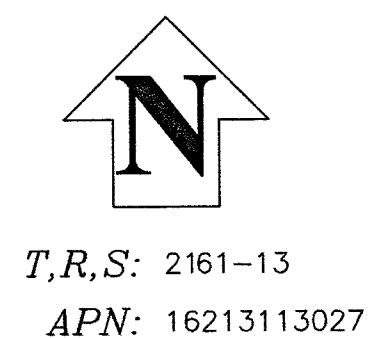


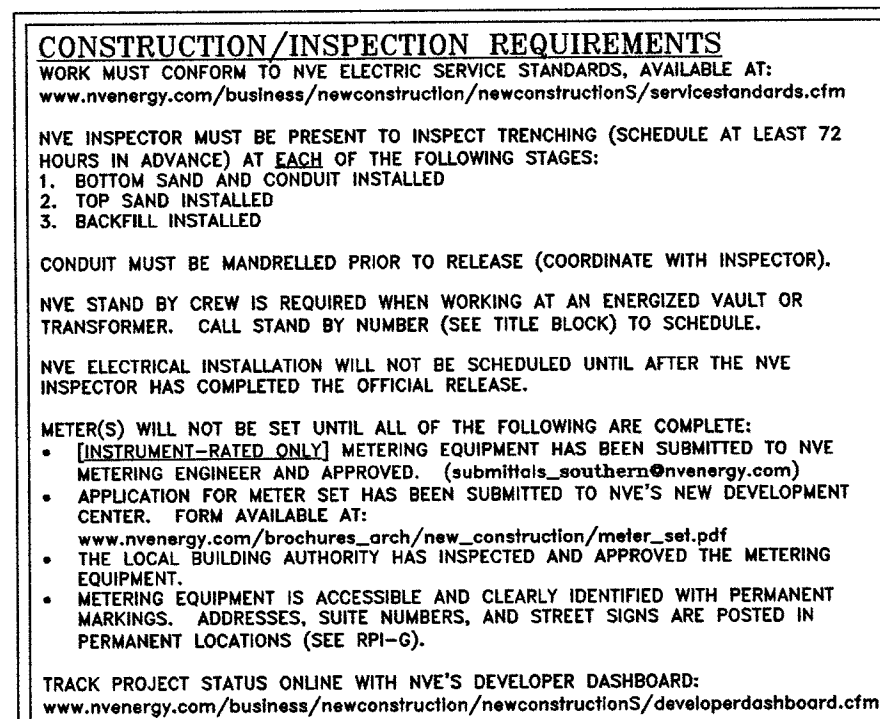

PURPOSE OF PROJECT
REPLACE A FAULTY 1/O BETWEEN
U1367 TO M839

E X H I B I T ' A '	
<u>NVEnergy INFORMATION:</u>	
COORDINATOR:	STAIT--GARDNER, IAN
PHONE:	(702)402-6857
DESIGNER:	PINDELL -- TRC D.F. --
DCA:	N/A
INSPECTOR:	402-3008
STAND BY:	402-4114,402-4117,402-4118,402-4450
DISTRICT:	LAS VEGAS NORTH

JPA INFORMATION:
 JPA ADMIN PHONE: N/A JPA#: N/A
 CUSTOMER INFORMATION:
 APPLICANT: NVE
 ENGINEER: N/A
 CONTACT: IAN STAIT-GARDNER (702) 402-6857
 APPROVAL DATE: _____
 GOVERNMENT INFORMATION:
 AGENCY: CLARK COUNTY
 APPROVAL DATE: _____
 FOR EACH SERVICE POINT (POINT OF DELIVERY), ENERGY FOR EACH TENANT SPACE WILL BE MEASURED THROUGH ONE WATTHOUR METER. ENERGY FOR ALL NON-TENANT SPACE WILL BE MEASURED THROUGH ONE WATTHOUR METER. CONTACT NVE METER OPERATIONS FOR MULTIPLE RATE CLASS INSTALLATIONS.

 NV Energy.	
PRI RETRENCH 4413 HANFORD AVE HANFORD AVE & HORN ST	
PROJ. ID: 3002144537	SCALE: 1" = 30'
SHEET # 1 OF 1	DATE: 03/20/2019

Sharing of this drawing and the information contained herein shall be only to individuals/parties who have entered into an agreement with Applicant for the completion of work associated with this specific project. Use for purposes other than this specific project requires the written consent of NV Energy.

3/20/2019 2:35 PM
kp31872
119- 00128
3/26/19