



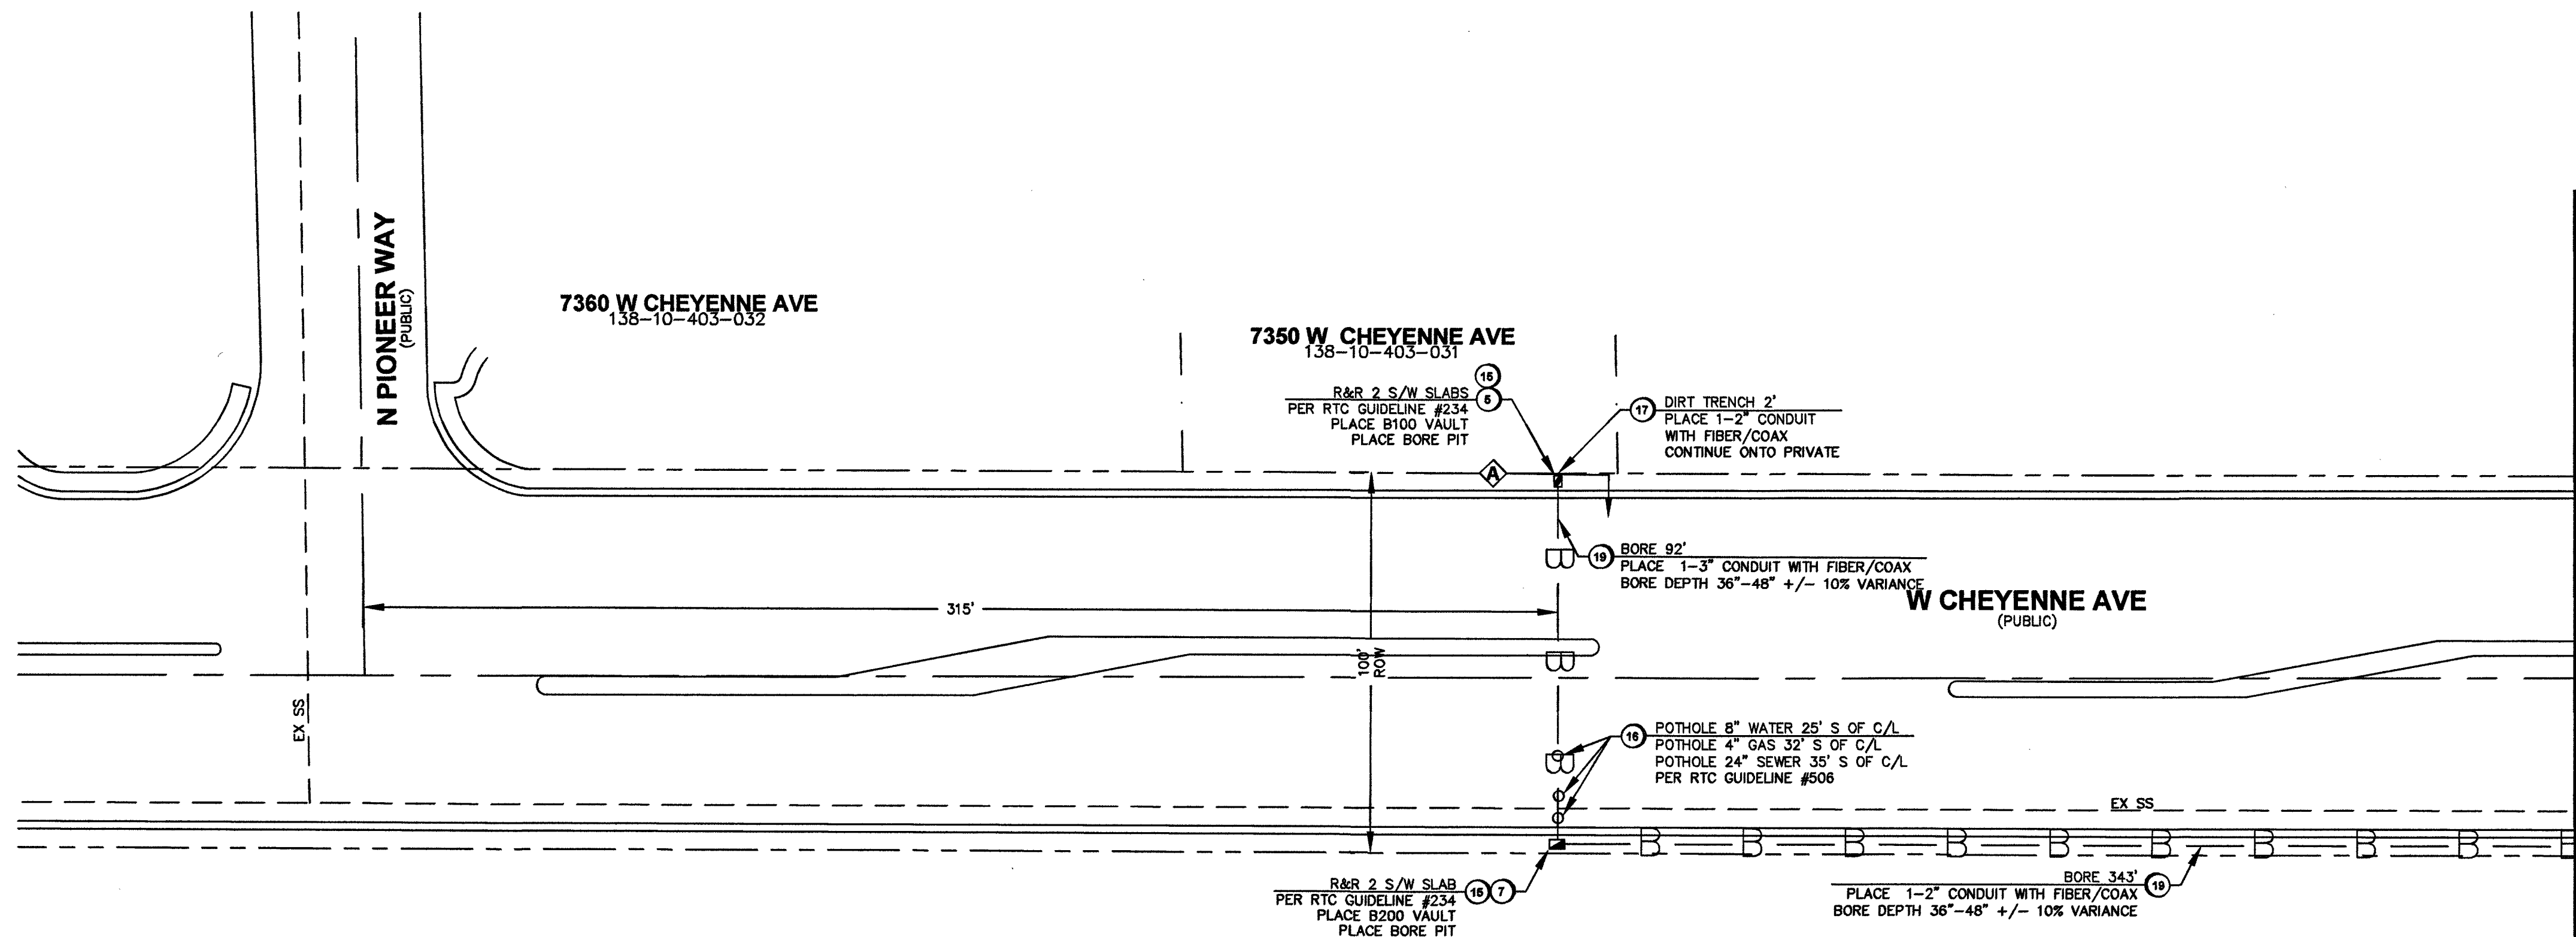


MATCHLINE "A"

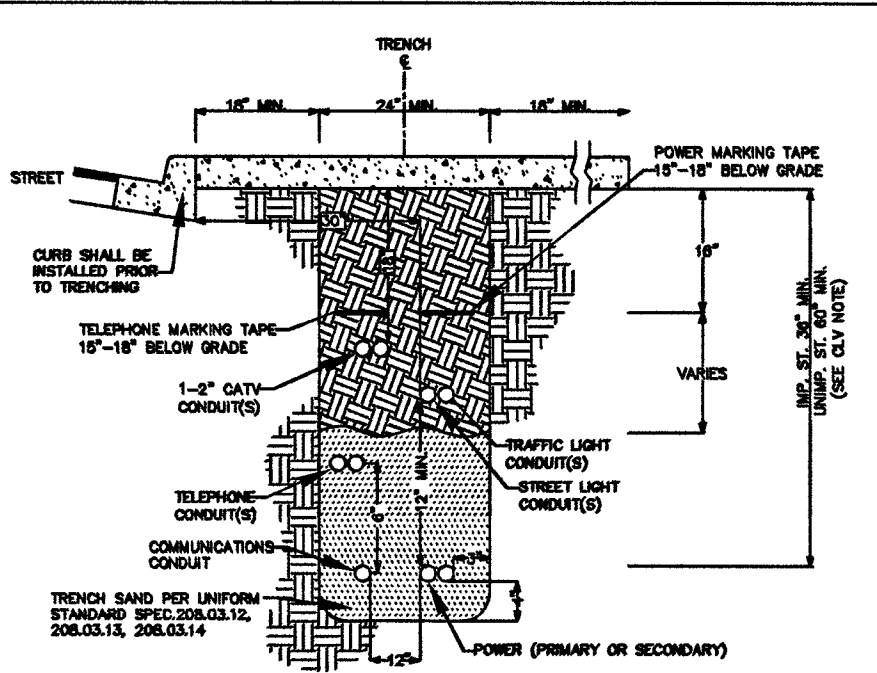

SIDEWALK TRENCH DETAIL
PRIVATE & PROJECT INTERIOR TRENCH
(NOT TO SCALE)


CLV REQUIREMENTS (APPLICABLE WITHIN CITY OF LAS VEGAS LIMITS ONLY):
IMPROVED AREA (IMP. ST.) LOCATION OF TRENCH
AREA WILL BE CONSIDERED IMPROVED IF IT MEETS ONE OR MORE OF THE FOLLOWING CRITERIA:
- EXISTING PERMANENT PAVEMENT WITH CURB & GUTTER AND/OR ADJACENT PERMANENT SIDEWALK
- WITHIN AN IMPROVED TRAIL AREA
- LIMITS OF CONSTRUCTION INSTALL CONCURRENT WITH A PRIVATE OR PUBLIC PROJECT
UNIMPROVED AREA (UNIMP. ST.) LOCATION OF TRENCH
ANY OTHER RECORDS THAT FAIL TO MEET THE IMPROVED AREA CRITERIA(S) WILL BE CONSIDERED AN UNIMPROVED AREA.

MATCHLINE "A"

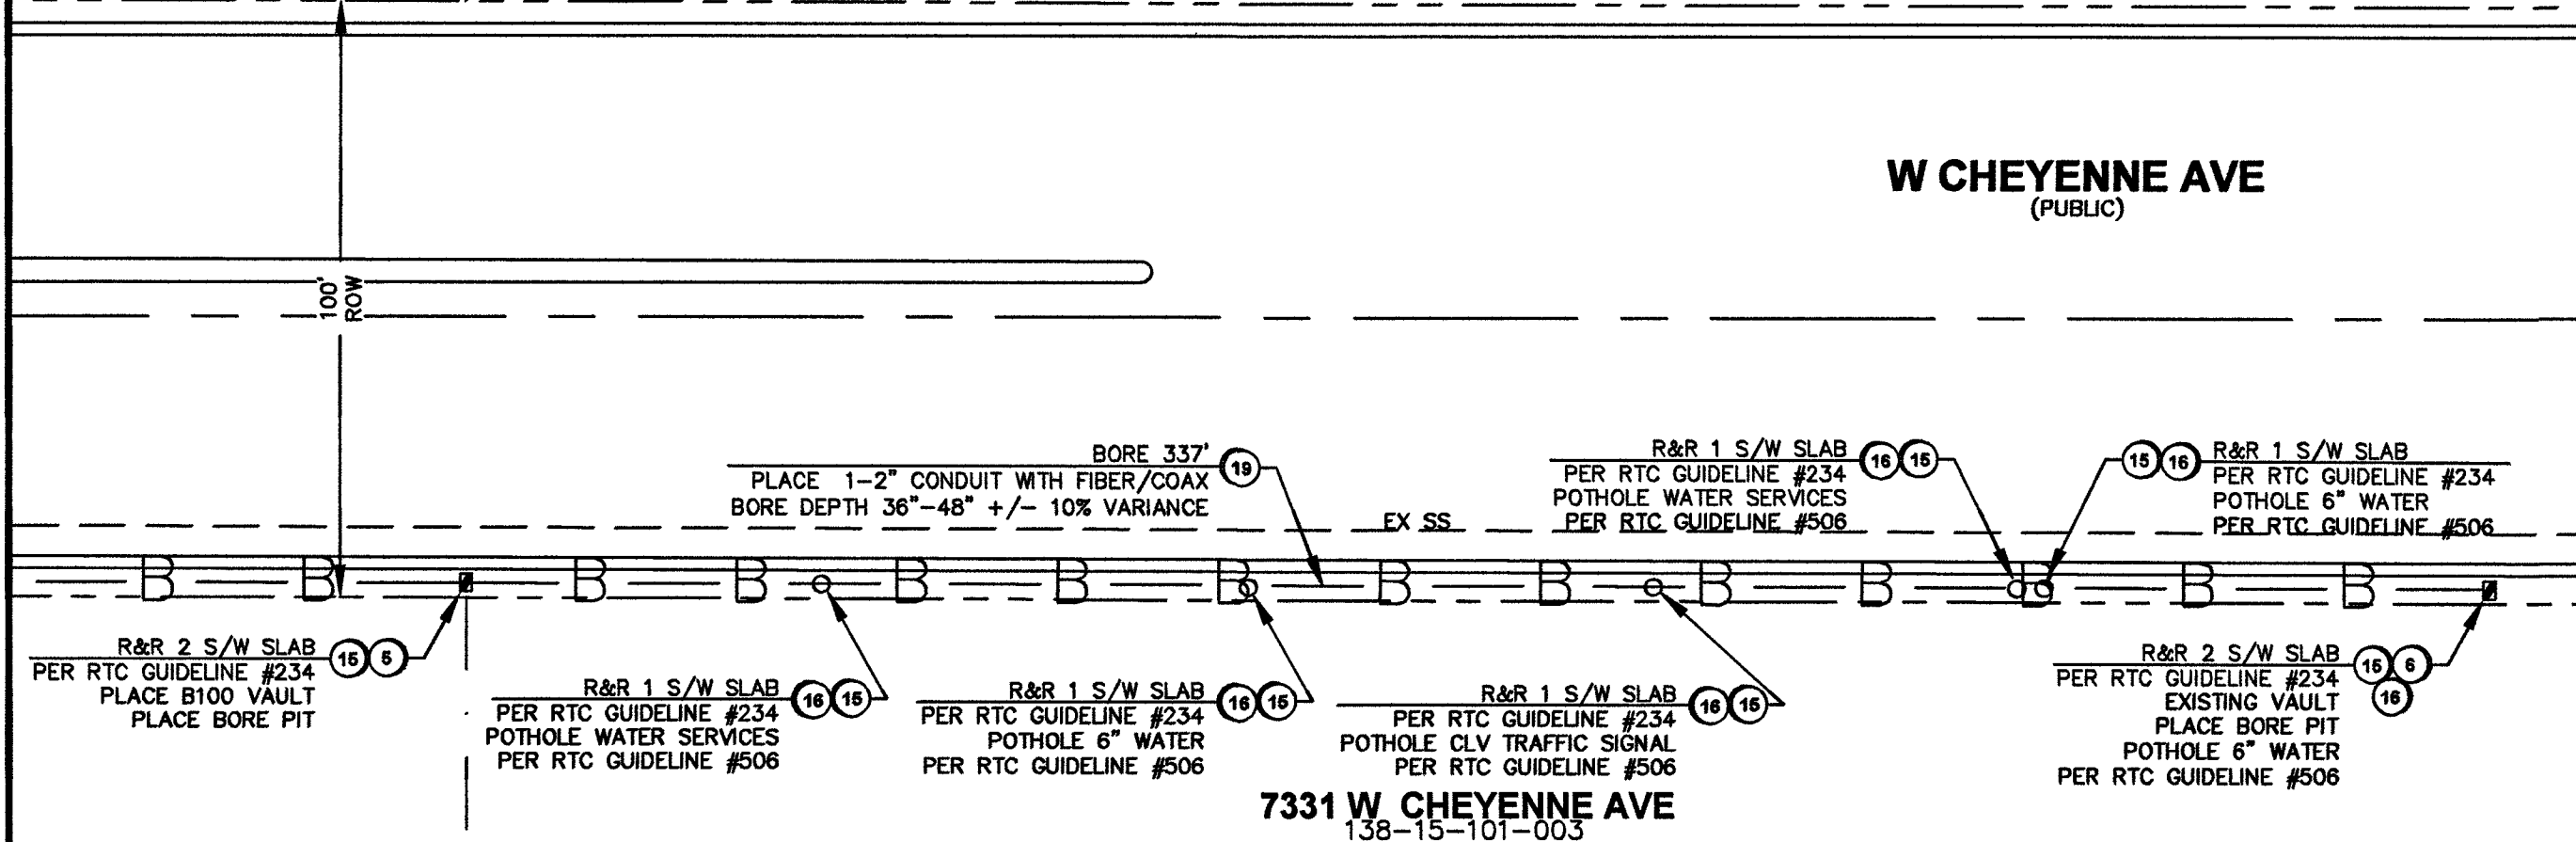

LEGEND

1. INSTALL B-36 PULL BOX (24"x36"x24")
2. EXISTING B-36 PULL BOX (24"x36"x24")
3. INSTALL B-50 PULL BOX (13"x24"x24")
4. EXISTING B-50 PULL BOX (13"x24"x24")
5. INSTALL B-100 PULL BOX (24"x36"x24")
6. EXISTING B-100 PULL BOX (24"x36"x24")
7. INSTALL T-200 CATV VAULT (30"x48"x36")
8. EXISTING T-200 CATV VAULT (30"x48"x36")
9. INSTALL T-400 CATV VAULT (36"x60"x36")
10. EXISTING T-400 CATV VAULT (36"x60"x36")
11. INSTALL T-600 CATV VAULT (48"x72"x36")
12. EXISTING T-600 CATV VAULT (48"x72"x36")
13. INSTALL NEW CATV PEDESTAL
14. EXISTING NEW CATV PEDESTAL
15. R&R S/W SLAB(S)
16. POTHOLE
17. SIDEWALK/DIRT TRENCH INSTALL WITH FIBER/COAX PULL
18. ASPHALT MITIGATION/STREET TRENCH WITH FIBER/COAX PULL
19. PROPOSED BORE WITH FIBER/COAX PULL
20. EXISTING CATV CONDUIT(S)
21. PROPOSED OVERHEAD FIBER OPTIC CABLE OR COAX INSTALL
22. EXISTING OVERHEAD FIBER OPTIC CABLE OR COAX
23. U.G. FIBER/COAX PULL
24. RIGHT OF WAY LINE
25. LOT/PROPERTY LINE
26. EDGE OF PAVEMENT
27. EXISTING NVE PULL BOX
28. EXISTING TELCO PULL BOX
29. EXISTING TELCO MANHOLE
30. EXISTING TELCO POLE
31. EXISTING NVE POLE
32. EXISTING NVE TRANSMISSION POLE
33. EXISTING JOINT POLE
34. EXISTING JOINT POLE WITH TRANSFORMER
35. POLE ANCHOR
36. EXISTING NVE TRANSFORMER TRANSFORMER PAD
37. SNWA TEST STATION
38. COX POWER SUPPLY (48"x24"x52")
39. INSTALL RHINO CABINET
40. RISER POLE/QUADRANT DETAIL RISER OWNERSHIP NOTED
41. RAILROAD
42. EXISTING MANHOLE (SS),(SD), ECT
43. 1in CONDUIT LATERAL
44. STORMWATER ASSETS
- 45.

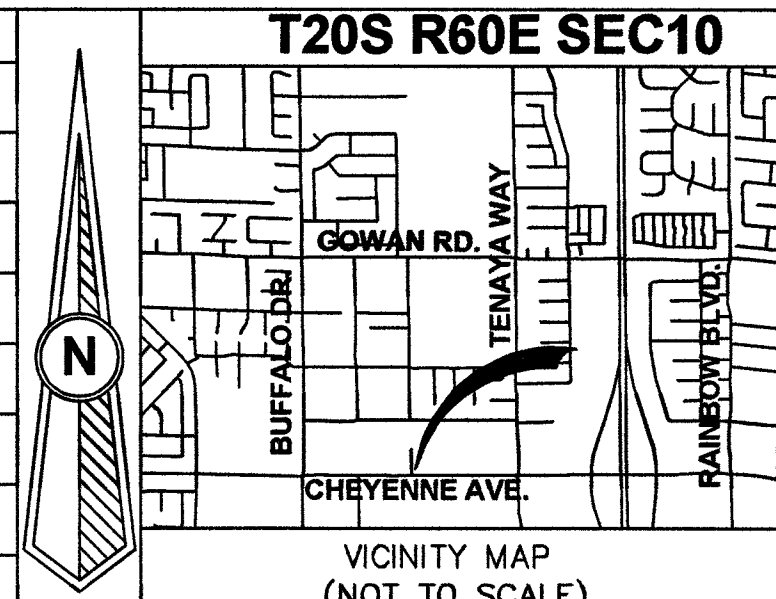

REVISIONS

REV	DESCRIPTION	DATE	BY

ALL CONSTRUCTION AND MATERIALS SHALL BE IN ACCORDANCE WITH THE "UNIFORM STANDARD SPECIFICATIONS FOR PUBLIC WORKS CONSTRUCTION OFF-SITE IMPROVEMENTS, CLARK COUNTY AREA NEVADA" LATEST ISSUE; THE "UNIFORM STANDARD DRAWINGS FOR PUBLIC WORKS CONSTRUCTION, CLARK COUNTY AREA NEVADA" LATEST ISSUE; AND OTHER APPLICABLE APPROVED STANDARDS ISSUED BY THE CONTROLLING AGENCY; ALL LOCAL CITY CODES AND ORDINANCES APPLICABLE.

APPROVED FOR CONSTRUCTION

THIS APPROVAL IS FOR WORK IN CLV R/W OR CLV EASEMENT ONLY. OBTAINING PERMISSION OR EASEMENT FOR WORK SHOWN IN PRIVATE PROPERTY IS THE RESPONSIBILITY OF THE UTILITY.

APPROVAL: DATE: 5/2/19

PERMIT #	149367
DRAWN BY:	MM
DATE:	2/22/2019
SCALE:	1"=30'
NO:	149367
PROJECT #:	40520180000149367
TECH #:	N/A
APPROVED BY:	BOB MILLER

COX
1700 VEGAS DRIVE
LAS VEGAS, NEVADA 89106
PHONE: (702) 545-1606
FAX: (702) 545-1606

CITY OF LAS VEGAS
333 N. RANCHO DRIVE
LAS VEGAS, NEVADA 89106
(702) 229-6885



PROJECT LOCATION: E CHEYENNE AVE & N PIONEER WAY
SUB-CONTRACTOR: CLOVER
ENTITY NOTES: 24 HOUR EMERGENCY # FOR CLOVER CABLE: 702-210-7244
SHEET No: 1
Sheet 1 of 1

DISCLAIMER NOTE

UTILITY LOCATIONS SHOWN HEREON ARE APPROXIMATE ONLY. IT SHALL BE THE CONTRACTOR'S RESPONSIBILITY TO DETERMINE THE EXACT HORIZONTAL AND VERTICAL LOCATION OF ALL EXISTING UNDERGROUND AND OVERHEAD UTILITIES PRIOR TO COMMENCING CONSTRUCTION. NO REPRESENTATION IS MADE THAT ALL EXISTING UTILITIES ARE SHOWN HEREON. THE ENGINEER ASSUMES NO RESPONSIBILITY FOR UTILITIES NOT SHOWN OR UTILITIES NOT SHOWN IN THEIR PROPER LOCATIONS.



TOTAL BORE	772'
TOTAL DIRT TRENCH	2'
TOTAL ASPHALT TRENCH	0'
TOTAL TRENCH	2'
TOTAL S/W PANELS	13
TOTAL LINEAR FOOTAGE	65'

4/11/19 149-00370