

\*Perimeter wall/see  
2901 Autumn Haze

A. \*2901 Autumn Haze  
B. \*2906 Autumn Haze  
C. \*2909 Autumn Haze

D. \*2913 Autumn Haze  
E. \*2917 Autumn Haze

-3-

Bridget Buckingham Butler 5-2-90

FENCE & RETAINING WALLS

OWNER	Plaster, Dev.	DATE	12-2-88
ADDRESS	2901 Autumn Haze		
CONTRACTOR	Youngs Masonry	PERMIT NO.	8613
		LOG NO.	ATTACHED
LEGAL			

FENCES (wire, wood, block, & retaining walls)

	Location	Posting		
1.	GC 12/6/88	1st	2nd	3rd
2.	GC 12/6/88	1st	2nd	3rd
3.	Grout	1st	2nd	3rd
4.	Bond Beams	1st	2nd	
5.	Final			

Specify Type Of Fence

Bridget Buckingham Butler 5-9-90

**CITY OF LAS VEGAS, NEVADA**

DEPARTMENT OF BUILDING AND SAFETY  
PHONE 386-6251

PERMIT NO. 90-054106

FOR INSPECTIONS, CALL 799-2071

**BUILDING PERMIT**  
FOR: Single Family Dwelling, Remodel,  
Additions, Misc. Residential Construction

440 51X 001

LOG NO. & AREA \_\_\_\_\_ DATE \_\_\_\_\_ CONST. VAL \$ 4730.00

ADDRESS OF CONSTRUCTION 2901 Autumn Haze OWNER Ingrid Fy PHONE \_\_\_\_\_

LOT(s) 78j BLOCK 3 SUBDIVISION Signature @ the Jones D ZONE R-PD6

PROPOSED CONSTRUCTION Patio Cover - Solid Top USE \_\_\_\_\_

THIS PERMIT FOR BLDG.  A/G  ELEC.  PLBG.  OTHER PERMITS REQD.: FENCE  OFF SITE  SWIM POOL

FLOOR AREA BSMT \_\_\_\_\_ 1ST \_\_\_\_\_ 2ND \_\_\_\_\_ GARAGE \_\_\_\_\_ PORCH \_\_\_\_\_ TOTAL 946 sq ft

CONTRACTOR McGregor Construction STATE LICENSE NO. 24424 ✓ CITY LICENSE NO. 33209

ARCHITECT \_\_\_\_\_ ENGINEER \_\_\_\_\_


MASTER PLUMBER/CONTRACTOR \_\_\_\_\_ MASTER ELECTRICIAN/CONTRACTOR \_\_\_\_\_

**OTHER INSPECTIONS AND FEES**

1. Inspections outside of normal business hours = \$30.00 per hour (minimum charge three hours).
2. Re-inspection fee during normal business hours assessed under provisions of TABLE 3-A of the Uniform Building Code = \$30.00 per hour.
3. Inspections during normal business hours for which no fee is specifically indicated = \$30.00 per hour (minimum charge one half hour).
4. Additional plan review required by changes, additions or revisions to approved plans = \$30.00 per hour (minimum charge two hours).

**CONDITIONS OF THE PERMIT:**

1. I agree to call the City Building Department for inspections before concrete is poured, before rough wiring, plumbing, framing is covered. Also for air conditioning, drywall and sheathing inspection.
2. I agree that when the job is completed that I will call for final inspection before occupancy.
3. I agree to perform all construction in accordance with City Ordinances and Building Codes.
4. The Contractor's signature below denotes authority from the owner to sign in his behalf and that the owner is aware of all requirements of this application and permit. Separate permits must be taken out for work outlined above this agreement.
5. I have read and understand the contents of this application and permit; I hereby state that the information I have supplied on this application is true and correct.
6. Approval for the work under this permit will be given only after refuse and debris have been removed from job site and public right of way.
7. 24 HOUR MINIMUM NOTICE REQUIRED FOR INSPECTIONS.

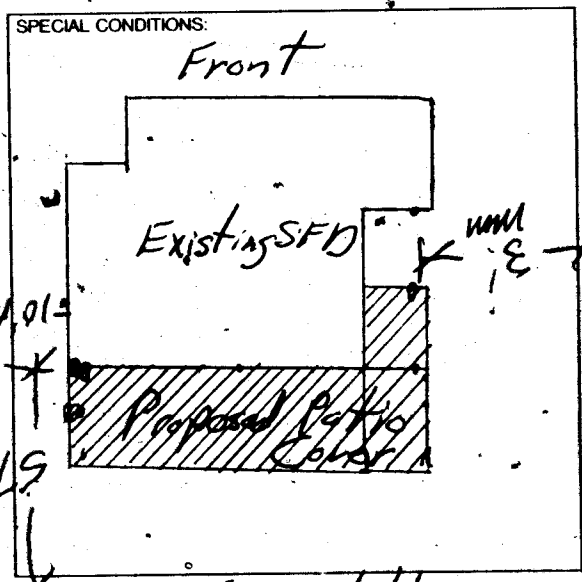

BY: \_\_\_\_\_ I HEREBY DECLARE THAT I AM THE LEGAL OWNER OF THE ABOVE PROPERTY OWNER

BY: Walter J. McGregor AGENT

I hereby certify that I have reviewed this application and the proposed plans and have found that the proposed development meets the requirements of the City of Las Vegas Flood Hazard Reduction Ordinance for the issuance of this Development Permit.

LAND DEVELOPMENT AND FLOOD CONTROL ENGINEER \_\_\_\_\_ DATE 1/24/90

PLANNING DEPT. \_\_\_\_\_ DATE 1/24/90

BUILDING DEPT. \_\_\_\_\_ DATE \_\_\_\_\_

PLUMBING		FEE	ELECTRICAL		FEE
WATER DISTRIBUTION	6.00		RECEPTACLE _____ SWITCH _____	40	01/24/90
SEWER SYSTEM - NEW OR _____	10.00		EACH LIGHT FIXTURE OR SOCKET _____	30	
FIXTURES - WATER SOFT _____	2.00		SPECIAL OUTLET, APPLIANCE ETC.	.70	
GARBAGE DISPOSAL - WASHER	2.00		SERVICE/PANEL - SUB/3.00-200A/6.00-400A/12.50		
FUEL PIPING	6.00		A.C. UNIT OR MOTORS	3.00	
IRRIGATION SYSTEM	8.00		2310 - 2402	TOTAL	
MISC.			MISC.		
2310 - 2403	TOTAL		2310 - 2401 ISSUANCE FEE		
AIR CONDITIONING		FEE	7114 - 3654 SEWER CONNECTION		
NEW UNIT - 3 TON = 9.00 OVER = 16.50			2310 - 2401 PLAN REVIEW FEE	39.00	
FURNACE TO 100,000/9.00 OVER/11.00			2310 - 2401 BLDG. PERMIT FEE	60.00	
VAPORATIVE COOLER	6.50		TOTAL FEES	99.00	
VENTILATION FAN	2.35				
2310 - 2405	TOTAL				

RECEIPT  
\*\*0015\*\*  
PLCK 39.00  
SFD 60.00  
CHK 99.00  
8130A000 09:45

PERMIT NO. \_\_\_\_\_  
MUST BE MACHINE VALIDATED

Permit Expires 180 Days After Abandonment of Work



Bridget Buckingham Butler 5-9-90


90-054106

Existing S.F.D.

NOT REPRODUCED WITHOUT PERMISSION OF THE ARCHITECT

Project Eq  
2901 Autumn Haze  
Las Vegas NV

Framing Plan

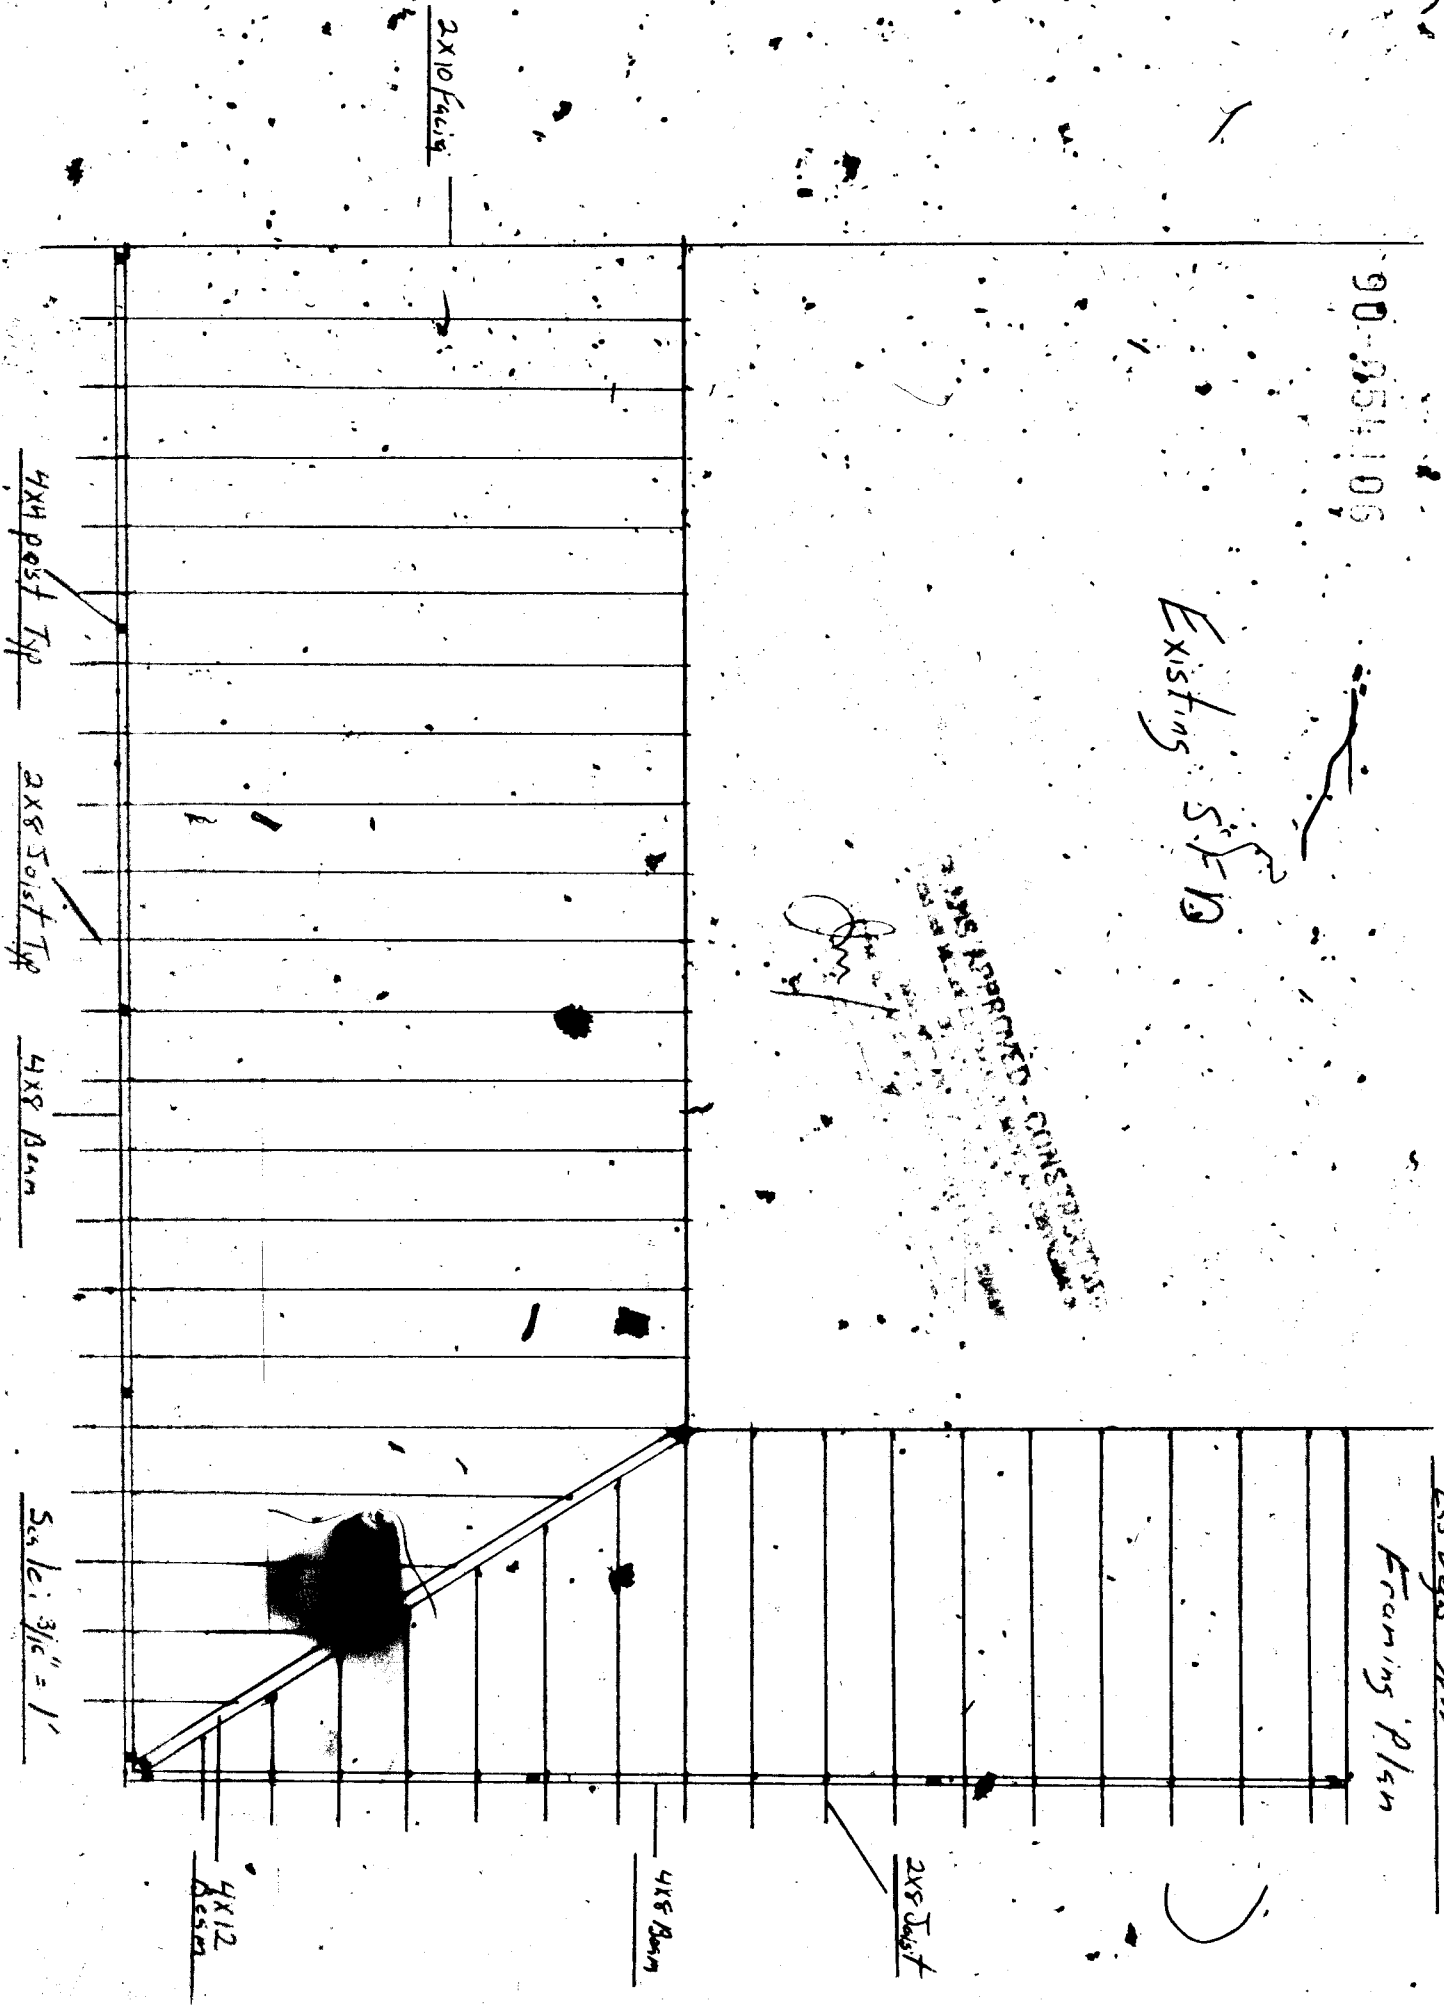

Scale: 3/16" = 1'

4x12 Beam

4x8 Beam

2x8 Joist

Budget Building Butler 5-9-90

DEPARTMENT OF BUILDING & SAFETY CITY OF LAS VEGAS

JOB ADDRESS 2901 Autumn Haze		PERMIT NO 54106			
LOT NO.	MAP NO. 8-R-58a	INSPECTOR 65			
SUBDIVISION NAME Sunset Pointe - Plaster		DATE 1-24			
INSPECTOR SIGNATURE <i>[Signature]</i>		PHONE			
INSPECTION DATE 1-25-90					
<p>patio cover footing - (am) - gale's unlocked call to builder (M<sup>S</sup> GREGOR CONST.)</p> <p>PATIO - COVER</p> <p>(-POURED 9 POST FOOTINGS UNDER EXISTING SLAB!)</p>					
INSPECTION - DESCRIPTION:					
<input checked="" type="checkbox"/> APPROVED <input type="checkbox"/> PERMIT REQUIRED <input type="checkbox"/> STOP WORK <input type="checkbox"/> REJECTED - CORRECTION NOTICE - REINSPECTION REQUIRED CALL 799-2071					
INSPECT	DESCRIPTION	INSPECT	DESCRIPTION	INSPECT	DESCRIPTION
<input checked="" type="checkbox"/> B-1	FOOTING, LAYOUT, REBAR, ZONING	<input type="checkbox"/> P-1	ON SITE SEWER	<input type="checkbox"/> X-2	UNDERGROUND HYDRO
<input type="checkbox"/> B-2	STEM WALL - FORMS & REBAR	<input type="checkbox"/> P-2	ON SITE WATER	<input type="checkbox"/> X-3	UNDERGROUND FINAL/FLOW
<input type="checkbox"/> B-3	PRE-SLAB	<input type="checkbox"/> P-3	BUILDING SEWER (YARD LINES)	<input type="checkbox"/> X-4	SPRINKLER SYSTEM HYDRO
<input type="checkbox"/> B-4	ROOF SHEATHING	<input type="checkbox"/> P-4	UNDERSLAB PLUMBING	<input type="checkbox"/> X-5	FIRE ALARM
<input type="checkbox"/> B-5	FRAMING	<input type="checkbox"/> P-5	TOP OUT-WATER, GAS, WASTE	<input type="checkbox"/> X-6	OTHER:
<input type="checkbox"/> B-6	INSULATION	<input type="checkbox"/> P-6	FINAL GAS TEST	<input type="checkbox"/> X-7	FINAL FIRE
<input type="checkbox"/> B-7	DRYWALL NAILING	<input type="checkbox"/> P-7	FINAL PLUMBING		
<input type="checkbox"/> B-8	EXTERIOR LATH/STUCCO			<input type="checkbox"/> E-1	UNDERGROUND ELECTRICAL
<input type="checkbox"/> B-9	WALL GROUT & STEEL	<input type="checkbox"/> M-1	ROUGH VENT	<input type="checkbox"/> E-2	ROUGH ELECTRICAL
<input type="checkbox"/> B-10	POOL PRE-GUNITE	<input type="checkbox"/> M-2	HOOD	<input type="checkbox"/> E-3	LOW VOLTAGE ELECTRICAL
<input type="checkbox"/> B-11	POOL PRE-PLASTER / FINAL	<input type="checkbox"/> M-3	FINAL MECHANICAL	<input type="checkbox"/> E-4	SIGN INSPECTION
<input type="checkbox"/> B-12	BUILDING FINAL			<input type="checkbox"/> E-5	FINAL ELECTRICAL
<input type="checkbox"/> B-13	END OF OCC.	<input type="checkbox"/> X-1	KICKER / FLUSH	<input type="checkbox"/> E-6	TEMP POWER
ACTION		BRING HARD CARD WITH FIRE, QUALITY CONTROL & PLANNING APPROVALS SIGNED OFF TO BLDG & SAFETY FOR C. of O. ISSUANCE (Commercial Only)			

FOR ASSISTANCE - CALL: 386-6254

Budget Builders - Butler 5-9-90.

DEPARTMENT OF BUILDING & SAFETY CITY OF LAS VEGAS

JOB ADDRESS 2901 Autumn Haze		PERMIT NO. 54106			
LOT NO.	MAP NO. 1-1730 P	INSPECTOR 65-81			
SUBDIVISION NAME Sunset Pointe - Plaster		DATE 1-25			
INSPECTOR SIGNATURE		PHONE			
		INSPECTION DATE 1-26-90			
patio cover pm OK to go in yard (M.S. GREGOR CONST.)					
PATIO - COVER					
(OK - CUT LEDGER THRU FOAM AND LAG BOLTED TO STUDS)					
"PARTIAL" - FRAME					
<input checked="" type="checkbox"/> PARTIAL INSPECTION - DESCRIPTION: SEE ABOVE					
<input type="checkbox"/> APPROVED <input type="checkbox"/> PERMIT REQUIRED <input type="checkbox"/> STOP WORK					
<input type="checkbox"/> REJECTED - CORRECTION NOTICE - REINSPECTION REQUIRED CALL 799-2071					
INSPECT	DESCRIPTION	INSPECT	DESCRIPTION	INSPECT	DESCRIPTION
<input type="checkbox"/> B-1	FOOTING, LAYOUT, REBAR, ZONING	<input type="checkbox"/> P-1	ON SITE SEWER	<input type="checkbox"/> X-2	UNDERGROUND HYDRO
<input type="checkbox"/> B-2	STEM WALL - FORMS & REBAR	<input type="checkbox"/> P-2	ON SITE WATER	<input type="checkbox"/> X-3	UNDERGROUND FINAL/FLOW
<input type="checkbox"/> B-3	PRE-SLAB	<input type="checkbox"/> P-3	BUILDING SEWER (YARD LINES)	<input type="checkbox"/> X-4	SPRINKLER SYSTEM HYDRO
<input type="checkbox"/> B-4	ROOF SHEATHING	<input type="checkbox"/> P-4	UNDERSLAB PLUMBING	<input type="checkbox"/> X-5	FIRE ALARM
<input checked="" type="checkbox"/> B-5	FRAMING PARTIAL	<input type="checkbox"/> P-5	TOP OUT-WATER, GAS, WASTE	<input type="checkbox"/> X-6	OTHER:
<input type="checkbox"/> B-6	INSULATION	<input type="checkbox"/> P-6	FINAL GAS TEST	<input type="checkbox"/> X-7	FINAL FIRE
<input type="checkbox"/> B-7	DRYWALL NAILING	<input type="checkbox"/> P-7	FINAL PLUMBING		
<input type="checkbox"/> B-8	EXTERIOR LATH / STUCCO			<input type="checkbox"/> E-1	UNDERGROUND ELECTRICAL
<input type="checkbox"/> B-9	WALL BRICK & STEEL	<input type="checkbox"/> M-1	ROUGH VENT	<input type="checkbox"/> E-2	ROUGH ELECTRICAL
<input type="checkbox"/> B-10	CONCRETE GUNITE	<input type="checkbox"/> M-2	HOOD	<input type="checkbox"/> E-3	LOW VOLTAGE ELECTRICAL
<input type="checkbox"/> B-11	PLASTER / FINAL	<input type="checkbox"/> M-3	FINAL MECHANICAL	<input type="checkbox"/> E-4	SIGN INSPECTION
<input type="checkbox"/> B-12	FINAL			<input type="checkbox"/> E-5	FINAL ELECTRICAL
<input type="checkbox"/> B-13	FINAL	<input type="checkbox"/> X-1	KICKER / FLUSH	<input type="checkbox"/> E-6	TEMP POWER
<input type="checkbox"/> FINAL INSPECTION		BRING HARD CARD WITH FIRE, QUALITY CONTROL & PLANNING APPROVALS SIGNED OFF TO BLDG & SAFETY FOR C. of O. ISSUANCE (Commercial Only)			

FOR ASSISTANCE CALL: 386 6251

Budget Ballington Bulb... 5-9-90

DEPARTMENT OF BUILDING & SAFETY CITY OF LAS VEGAS

JOB ADDRESS: 2901 Autumn Haze  
 PERMIT NO.: 5410.6  
 LOT NO.: \_\_\_\_\_ MAP NO.: \_\_\_\_\_ INSPECTOR: 65  
 DATE: \_\_\_\_\_  
 SUBDIVISION NAME: Sunset Pointe - Alpha  
 PHONE: \_\_\_\_\_  
 INSPECTION DATE: 1-31-90  
 INSPECTOR SIGNATURE: [Signature]

- NICE LOOKING JOB!

PARTIAL INSPECTION - DESCRIPTION:  
 APPROVED  
 REJECTED - CORRECTION NOTICE - REINSPECTION REQUIRED CALL 799-2071  
 PERMIT REQUIRED  
 STOP WORK

INSPECT	DESCRIPTION	INSPECT	DESCRIPTION	INSPECT	DESCRIPTION
<input type="checkbox"/> B-1	FOOTING, LAYOUT, REBAR, ZONING	<input type="checkbox"/> P-1	ON SITE SEWER	<input type="checkbox"/> X-2	UNDERGROUND HYDRO
<input type="checkbox"/> B-2	WALL - FORMS & REBAR	<input type="checkbox"/> P-2	ON SITE WATER	<input type="checkbox"/> X-3	UNDERGROUND FINAL / FLOW
<input type="checkbox"/> B-3	SLAB	<input type="checkbox"/> P-3	BUILDING SEWER (YARD LINES)	<input type="checkbox"/> X-4	SPRINKLER SYSTEM HYDRO
<input type="checkbox"/> B-4	WEATHING	<input type="checkbox"/> P-4	UNDERSLAB PLUMBING	<input type="checkbox"/> X-5	FIRE ALARM
<input type="checkbox"/> B-5	INSULATION	<input type="checkbox"/> P-5	TOP OUT-WATER, GAS, WASTE	<input type="checkbox"/> X-6	OTHER:
<input type="checkbox"/> B-6	MECHANICAL	<input type="checkbox"/> P-6	FINAL GAS TEST	<input type="checkbox"/> X-7	FINAL FIRE
<input type="checkbox"/> B-7	DRYWALL NAILING	<input type="checkbox"/> P-7	FINAL PLUMBING	<input type="checkbox"/> E-1	UNDERGROUND ELECTRICAL
<input type="checkbox"/> B-8	EXTERIOR LATH/STUCCO	<input type="checkbox"/> M-1	ROUGH VENT	<input type="checkbox"/> E-2	ROUGH ELECTRICAL
<input type="checkbox"/> B-9	WALL GROUT & STEEL	<input type="checkbox"/> M-2	HOOD	<input type="checkbox"/> E-3	LOW VOLTAGE ELECTRICAL
<input type="checkbox"/> B-10	POOL PRE-GUNITE	<input type="checkbox"/> M-3	FINAL MECHANICAL	<input type="checkbox"/> E-4	SIGN INSPECTION
<input type="checkbox"/> B-11	POOL PRE-PLASTER / FINAL			<input type="checkbox"/> E-5	FINAL ELECTRICAL
<input type="checkbox"/> B-12	BUILDING FINAL	<input type="checkbox"/> X-1	KICKER / FLUSH	<input type="checkbox"/> E-6	TEMP POWER
<input type="checkbox"/> B-13	CERT. OF OCC.				

FINAL INSPECTION

BRING HARD CARD WITH FIRE, QUALITY CONTROL & PLANNING APPROVALS SIGNED OFF TO BLDG & SAFETY FOR C. OF O. ISSUANCE (Commercial Only)

FOR ASSISTANCE - CALL: 386-6251

Budget Building Butler 5-9-90

DEPARTMENT OF BUILDING & SAFETY, CITY OF LAS VEGAS

JOB ADDRESS 2906 AUTUMN HAZE		PERMIT NO. 524106	
LOT NO.	MAP NO.	INSPECTOR .65	DATE
SUBDIVISION NAME Sunset Pointe, Phase 1		PHONE	
INSPECTOR SIGNATURE <i>[Signature]</i>		INSPECTION DATE 2-6-90	
(MCGREGOR CONST.)			
PATIO - COVER			
... "OK TO ENTER REAR YARD"!			
- NEXT TIME CALL FOR A LATH INSP. BEFORE YOU STUCCO!			
- MISSING WEEP SCREENS UNDER POST BASES			
<input type="checkbox"/> PARTIAL INSPECTION - DESCRIPTION:			
<input checked="" type="checkbox"/> APPROVED		<input type="checkbox"/> PERMIT REQUIRED	
<input type="checkbox"/> STOP WORK			
<input type="checkbox"/> REJECTED - CORRECTION NOTICE - REINSPECTION REQUIRED CALL 799-2071			
INSPECT	DESCRIPTION	INSPECT	DESCRIPTION
<input type="checkbox"/> B-1	FOOTING LAYOUT, REBAR, ZONING	<input type="checkbox"/> P-1	ON SITE SEWER*
<input type="checkbox"/> B-2	STEM WALL - FORMS & REBAR	<input type="checkbox"/> P-2	ON SITE WATER
<input type="checkbox"/> B-3	PRE-SLAB	<input type="checkbox"/> P-3	BUILDING SEWER (YARD LINES)
<input type="checkbox"/> B-4	ROOF SHEATHING	<input type="checkbox"/> P-4	UNDERSLAB PLUMBING
<input type="checkbox"/> B-5	FRAMING	<input type="checkbox"/> P-5	TOP OUT-WATER, GAS, WASTE
<input type="checkbox"/> B-6	INSULATION	<input type="checkbox"/> P-6	FINAL GAS TEST *
<input type="checkbox"/> B-7	WALL NAILING	<input type="checkbox"/> P-7	FINAL PLUMBING
<input type="checkbox"/> B-8	ROOF LATH/STUCCO		<input type="checkbox"/> X-1
<input type="checkbox"/> B-9	ROOF BRACKET & STEEL	<input type="checkbox"/> M-1	ROUGH VENT
<input type="checkbox"/> B-10	PRE-GUNITE	<input type="checkbox"/> M-2	HOOD
<input type="checkbox"/> B-11	PRE-PLASTER / FINAL	<input type="checkbox"/> M-3	FINAL MECHANICAL
<input checked="" type="checkbox"/> B-12	FINAL COVER		<input type="checkbox"/> E-1
<input type="checkbox"/> B-13	CERT. OF OCC.	<input type="checkbox"/> X-1	KICKER / FLUSH
			<input type="checkbox"/> E-2
			<input type="checkbox"/> E-3
			<input type="checkbox"/> E-4
			<input type="checkbox"/> E-5
			<input type="checkbox"/> E-6
<input type="checkbox"/> FINAL INSPECTION	BRING HARD CARD WITH FIRE, QUALITY CONTROL & PLANNING APPROVALS SIGNED OFF TO BLDG. & SAFETY FOR C. OF O. ISSUANCE (Commercial Only)		

FOR ASSISTANCE - CALL: 386-6251

Bridget Babington Butler 5-9-90

CITY OF LAS VEGAS, NEVADA

PERMIT NO. 041966

DEPARTMENT OF BUILDING AND SAFETY  
PHONE 386-6251

FOR INSPECTIONS, CALL 799-2071

DEVELOPMENT PERMIT  
FOR: Swimming Pool or Spa

440 51X 003

LOG NO. & AREA M-1903 DATE \_\_\_\_\_ CONST. VAL. \$ 51600

ADDRESS OF CONSTRUCTION 2909 AUTUMN HAZE OWNER STRONG PHONE \_\_\_\_\_

CONTRACTOR TANCO POOLS STATE LICENSE NO. 11105 CITY LICENSE NO. 8515

LOT(S) 80 BLOCK 3 SUBDIVISION Signature @ the Lake D ZONE: R-106

PLUMBING CONTRACTOR TANCO POOLS ELECTRICAL CONTRACTOR [Signature]

CIRCLE TYPE OF POOL THAT APPLIES:  PRIVATE  SEMI-PUBLIC  PUBLIC  SPA

MATERIALS OF CONSTRUCTION:  REINFORCED GUNITE  REINFORCED CONCRETE  OTHER \_\_\_\_\_

SQUARE FEET OF SURFACE POOL 384 SPA 32 VOLUME IN GALLONS 15,840

Approval for the work under this permit will be given only after refuse and debris have been removed from job site and public right of way.

All swimming pools must be fenced before the pool is filled with water. No electrical lines shall cross over a pool. Applicants must have separate plot plans showing location of power pole, proposed or existing fencing and location of swimming pool. I agree to repair any utility line, if damaged during excavation work. I have read and understand the contents of above application. I hereby state that the same are true and correct.

I state that I am familiar with the effective ordinances of the City of Las Vegas, Nevada and the effective Statutes of the State of Nevada covering construction and use of the above type; I agree to perform said construction in conformity therewith. I further agree that issuance of a permit on the above application will not excuse me from conforming with the said Ordinances and Statutes despite any errors on the part of the building inspector or engineer in checking plans and application herewith.

SIGNED Tanco Pools CONTRACTOR  
BY E. Gambell AGENT/OWNER  
PLANNING DEPT. NM DATE 10/6/89

1. Inspections outside of normal business hours = \$30.00 per hour (minimum charge three hours).
2. Re-Inspection fee during normal business hours assessed under provisions of TABLE 3-A of the Uniform Building Code = \$30.00 each.
3. Inspections during normal business hours for which no fee is specifically indicated = \$30.00 per hour (minimum charge one half hour).
4. Additional plan review required by changes, additions or revisions to approved plans = \$30.00 per hour (minimum charge two hours).

DESCRIPTION	FEE	TOTAL
ISSUANCE FEE	10.00	10.00
SEWER CONNECTION FEE (to 30,000 GALLONS)	50.00	60.00
BUILDING PERMIT - POOL & OR SPA		67.50
PLUMBING PERMIT	PREFORMED SPA	10.00
	OTHERWISE	20.00
	PREFORMED SPA	20.00
	OTHERWISE	30.00
FUEL FOR POOL HEATER	6.00	6.00
ELECTRICAL PERMIT	8.00	8.00
SWIMMING POOL	RESIDENTIAL	20.00
	PUBLIC-SEMI-PUBLIC	30.00
ELECTRICAL SERVICE CHANGE	6.00	6.00
MISC.		
TOTAL FEES		197.80

RECEIPT  
 \*\*0002\*\*  
 POOL 77.80  
 SEWR 60.00  
 PLBG 26.00  
 ELEC 34.00  
 CHEK 197.80  
 3072A000 11:11

MUST BE MACHINE VALIDATED

Permit Expires 180 Days After Abandonment of Work

Budget Building Butler 5-9-90

DEPARTMENT OF BUILDING & SAFETY CITY OF LAS VEGAS

JOB ADDRESS 2909 AUTUMN HAZE		PERMIT NO. 411966			
LOT NO.	MAP NO.	INSPECTOR GS	DATE		
SUBDIVISION NAME Sunset Pointe		PHONE			
INSPECTOR SIGNATURE (Signature)		INSPECTION DATE 11-19-89			
<p>(PLEASE PRINT)</p> <p>Knock on Door</p> <p>(UNKNOWN TYPE WSP. (WAS 2))</p> <p>- WALL</p> <p>- UNABLE TO GIVE "FINAL", WALL HAS 8" WIDE OPENING STILL</p> <p>- INSUL ENDS OF OPEN SLAB</p> <p>WIRING</p>					
<input type="checkbox"/> PARTIAL INSPECTION - DESCRIPTION:					
<input type="checkbox"/> APPROVED <input type="checkbox"/> PERMIT REQUIRED <input type="checkbox"/> STOP WORK					
<input checked="" type="checkbox"/> RETURN WITH CORRECTION NOTICE - REINSPECTION REQUIRED CALL 793-2071					
INSPECT	DESCRIPTION	INSPECT	DESCRIPTION	INSPECT	DESCRIPTION
<input type="checkbox"/> B-1	FOOTING, LAYOUT, REBAR, ZONING	<input type="checkbox"/> P-1	ON SITE SEWER	<input type="checkbox"/> X-2	UNDERGROUND HYDRO
<input type="checkbox"/> B-2	STEM WALL - FORMS & REBAR	<input type="checkbox"/> P-2	ON SITE WATER	<input type="checkbox"/> X-3	UNDERGROUND FINAL/FLOW
<input type="checkbox"/> B-3	PRE-SLAB	<input type="checkbox"/> P-3	BUILDING SEWER (YARD LINES)	<input type="checkbox"/> X-4	SPRINKLER SYSTEM HYDRO
<input type="checkbox"/> B-4	ROOF SHEATHING	<input type="checkbox"/> P-4	UNDERSLAB PLUMBING	<input type="checkbox"/> X-5	FIRE ALARM
<input type="checkbox"/> B-5	FRAMING	<input type="checkbox"/> P-5	TOP OUT-WATER, GAS, WASTE	<input type="checkbox"/> X-6	OTHER:
<input type="checkbox"/> B-6	INSULATION	<input type="checkbox"/> P-6	FINAL GAS TEST	<input type="checkbox"/> X-7	FINAL FIRE
<input type="checkbox"/> B-7	DRYWALL NAILING	<input type="checkbox"/> P-7	FINAL PLUMBING		
<input type="checkbox"/> B-8	EXTERIOR LATH/STUCCO			<input type="checkbox"/> E-1	UNDERGROUND ELECTRICAL
<input type="checkbox"/> B-9	WALL GROUT & STEEL	<input type="checkbox"/> M-1	ROUGH VENT	<input type="checkbox"/> E-2	ROUGH ELECTRICAL
<input type="checkbox"/> B-10	WALL FINISH	<input type="checkbox"/> M-2	HOOD	<input type="checkbox"/> E-3	LOW VOLTAGE ELECTRICAL
<input type="checkbox"/> B-11	CEILING / FINAL	<input type="checkbox"/> M-3	FINAL MECHANICAL	<input type="checkbox"/> E-4	SIGN INSPECTION
<input type="checkbox"/> B-12				<input type="checkbox"/> E-5	FINAL ELECTRICAL
<input type="checkbox"/> B-13		<input type="checkbox"/> X-1	KICKER / FLUSH	<input type="checkbox"/> E-6	TEMP POWER
<input type="checkbox"/> FINAL INSPECTION		BRING HARD CARD WITH FIRE, QUALITY CONTROL & PLANNING APPROVALS SIGNED OFF TO BLDG & SAFETY FOR C. of O. ISSUANCE (Commercial Only)			

FOR ASSISTANCE -CALL: 386-6251

Bridget Babington Butler 759-90

DEPARTMENT OF BUILDING & SAFETY CITY OF LAS VEGAS

JOB ADDRESS 2909 SUMMA HAZE		PERMIT NO.			
LOT NO.	MAP NO.	INSPECTOR O	DATE		
SUBDIVISION NAME Sunset Pointe - Keston		PHONE			
INSPECTOR SIGNATURE <i>[Signature]</i>		INSPECTION DATE 11-27-99			
SWIM - POOL					
"NO PERMISSION TO ENTER"					
NO access					
<input type="checkbox"/> PARTIAL INSPECTION - DESCRIPTION:					
<input type="checkbox"/> APPROVED		<input type="checkbox"/> PERMITS EXPIRED			
<input type="checkbox"/> STOP WORK					
CORRECTION NOTICE - RETURN TO BLDG & SAFETY FOR A RE-INSPECTION OR A RE-APPROVAL CALL 799-2071					
INSPECT	DESCRIPTION	INSPECT	DESCRIPTION	INSPECT	DESCRIPTION
<input type="checkbox"/> B-1	FOOTING, LAYOUT, REBAR, ZONING	<input type="checkbox"/> P-1	ON SITE SEWER	<input type="checkbox"/> X-2	UNDERGROUND HYDRO
<input type="checkbox"/> B-2	STEM WALL - FORMS & REBAR	<input type="checkbox"/> P-2	ON SITE WATER	<input type="checkbox"/> X-3	UNDERGROUND FINAL/FLOW
<input type="checkbox"/> B-3	PRE-SLAB	<input type="checkbox"/> P-3	BUILDING SEWER (YARD LINES)	<input type="checkbox"/> X-4	SPRINKLER SYSTEM HYDRO
<input type="checkbox"/> B-4	ROOF SHEATHING	<input type="checkbox"/> P-4	UNDERSLAB PLUMBING	<input type="checkbox"/> X-5	FIRE ALARM
<input type="checkbox"/> B-5	ROOF FINISH	<input type="checkbox"/> P-5	TOP CUT-WATER, GAS, WASTE	<input type="checkbox"/> X-6	OTHER:
<input type="checkbox"/> B-6	ROOF DRAINAGE	<input type="checkbox"/> P-6	FINAL GAS TEST	<input type="checkbox"/> X-7	FINAL FIRE
<input type="checkbox"/> B-7	ROOF FINISH	<input type="checkbox"/> P-7	FINAL PLUMBING		
<input type="checkbox"/> B-8	ROOF LATH/STUCCO			<input type="checkbox"/> E-1	UNDERGROUND ELECTRICAL
<input type="checkbox"/> B-9	ROOF FLASHING	<input type="checkbox"/> M-1	ROUGH VENT	<input type="checkbox"/> E-2	ROUGH ELECTRICAL
<input type="checkbox"/> B-10	ROOF PRE-GUNITE	<input type="checkbox"/> M-2	HOOD	<input type="checkbox"/> E-3	LOW VOLTAGE ELECTRICAL
<input type="checkbox"/> B-11	ROOF FINISH PLASTER / FINAL	<input type="checkbox"/> M-3	FINAL MECHANICAL	<input type="checkbox"/> E-4	SIGN INSPECTION
<input type="checkbox"/> B-12	BUILDING FINAL			<input type="checkbox"/> E-5	FINAL ELECTRICAL
<input type="checkbox"/> B-13	CERT. OF OCC.	<input type="checkbox"/> X-1	KICKER / FLUSH	<input type="checkbox"/> E-6	TEMP POWER
<input type="checkbox"/> FINAL INSPECTION		BRING HARD CARD WITH FIRE, QUALITY CONTROL & PLANNING APPROVALS SIGNED OFF TO BLDG & SAFETY FOR C. of O. ISSUANCE (Commercial Only)			

FOR ASSISTANCE - CALL: 366-6251

Bridget Buckingham Butler 5-9-90

DEPARTMENT OF BUILDING & SAFETY CITY OF LAS VEGAS

JOB ADDRESS 2909 Autumn Haze		PERMIT NO. 41563
LOT NO.	MAP NO.	DATE
SUBDIVISION NAME		PHONE
INSPECTOR SIGNATURE G.S.		INSPECTION DATE 10-24

① Steel Incomplete

PARTIAL INSPECTION - DESCRIPTION:

APPROVED       PERMIT REQUIRED       STOP WORK

REJECTED - CORRECTION NOTICE - REINSPECTION REQUIRED CALL 703-3071

INSPECT	DESCRIPTION	INSPECT	DESCRIPTION	INSPECT	DESCRIPTION
<input type="checkbox"/> R-1	FOOTING, LAYOUT, REBAR, ZONING	<input type="checkbox"/> P-1	ON SITE SEWER	<input type="checkbox"/> X-2	UNDERGROUND HYDRO
<input type="checkbox"/> B-2	STEM WALL - FORMS & REBAR	<input type="checkbox"/> P-2	ON SITE WATER	<input type="checkbox"/> X-3	UNDERGROUND FINAL FLOW
<input type="checkbox"/> B-3	PRE-SLAB	<input type="checkbox"/> P-3	BUILDING SEWER (YARD LINES)	<input type="checkbox"/> X-4	SPRINKLER SYSTEM HYDRO
<input type="checkbox"/> B-4	ROOF SHEATHING	<input type="checkbox"/> P-4	UNDERSLAB PLUMBING	<input type="checkbox"/> X-5	FIRE ALARM
<input type="checkbox"/> B-5	FRAMING	<input type="checkbox"/> P-5	TOP OUT WATER, GAS, WASTE	<input type="checkbox"/> X-6	OTHER:
<input type="checkbox"/> B-6	INSULATION	<input type="checkbox"/> P-6	FINAL GAS TEST	<input type="checkbox"/> X-7	FINAL FIRE
<input type="checkbox"/> B-7	DRYWALL NAILING	<input type="checkbox"/> P-7	FINAL PLUMBING		
<input type="checkbox"/> B-8	EXTERIOR LATH & STUCCO			<input type="checkbox"/> E-1	UNDERGROUND ELECTRICAL
<input type="checkbox"/> B-9	WALL FINISH	<input type="checkbox"/> M-1	ROUGH VENT	<input type="checkbox"/> E-2	ROUGH ELECTRICAL
<input type="checkbox"/> B-10	CEILING FINISH	<input type="checkbox"/> M-2	HOOD	<input type="checkbox"/> E-3	LOW VOLTAGE ELECTRICAL
<input type="checkbox"/> B-11	INTERIOR FINISH / FINAL	<input type="checkbox"/> M-3	FINAL MECHANICAL	<input type="checkbox"/> E-4	SIGN INSPECTION
<input type="checkbox"/> B-12				<input type="checkbox"/> E-5	FINAL ELECTRICAL
<input type="checkbox"/> B-13	CERT. OF OCCUPANCY	<input type="checkbox"/> X-1	KICKER / FLUSH	<input type="checkbox"/> E-6	TEMP POWER

FINAL INSPECTION

BRING HARD CARD WITH FIRE, QUALITY CONTROL & PLANNING APPROVALS SIGNED OFF TO BLDG & SAFETY FOR C. of O. ISSUANCE (Commercial Only)

FOR ASSISTANCE CALL: 386 6251

Bridget Balleghin Butler 5-9-90

DEPARTMENT OF BUILDING & SAFETY CITY OF LAS VEGAS

JOB ADDRESS 2909 Autumn Haze		PERMIT NO. 41966
LOT NO.	MAP NO.	INSPECTOR 51
SUBDIVISION NAME		PHONE
INSPECTOR SIGNATURE G.S.		INSPECTION DATE 10-26-89

① Board Bracket Required on 1st Pool Inst.

Rough Gas - OK  
uncleaved

PARTIAL INSPECTION - DESCRIPTION:

APPROVED       PERMIT REQUIRED       STOP WORK

REVISIT - CORRECTION NOTICE - REINSPECTION REQUIRED, CALL 799-2071

INSPECT	DESCRIPTION	INSPECT	DESCRIPTION	INSPECT	DESCRIPTION
<input type="checkbox"/> B-1	FOOTING, LAYOUT, REBAR, ZONING	<input type="checkbox"/> P-1	ON SITE SEWER	<input type="checkbox"/> X-2	UNDERGROUND HYDRO
<input type="checkbox"/> B-2	STEM WALL - FORMS & REBAR	<input type="checkbox"/> P-2	ON SITE WATER	<input type="checkbox"/> X-3	UNDERGROUND FINAL/FLOW
<input type="checkbox"/> B-3	PRE-SLAB	<input type="checkbox"/> P-3	BUILDING SEWER (YARD LINES)	<input type="checkbox"/> X-4	SPRINKLER SYSTEM HYDRO
<input type="checkbox"/> B-4	ROOF SHEATHING	<input type="checkbox"/> P-4	UNDERSLAB PLUMBING	<input type="checkbox"/> X-5	FIRE ALARM
<input type="checkbox"/> B-5	FRAMING	<input type="checkbox"/> P-5	TOP OUT WATER, GAS, WASTE	<input type="checkbox"/> X-6	OTHER: ✓
<input type="checkbox"/> B-6	INSULATION	<input type="checkbox"/> P-6	FINAL GAS TEST	<input type="checkbox"/> X-7	FINAL FIRE ✓
<input type="checkbox"/> B-7	DRYWALL NAILING	<input type="checkbox"/> P-7	FINAL PLUMBING		
<input type="checkbox"/> B-8	EXTERIOR LATH/STUCCO			<input type="checkbox"/> E-1	UNDERGROUND ELECTRICAL
<input type="checkbox"/> B-9	WALL GROUT & STEEL	<input type="checkbox"/> M-1	ROUGH VENT	<input type="checkbox"/> E-2	ROUGH ELECTRICAL
<input type="checkbox"/> B-10	POOL PRE-GUNITE	<input type="checkbox"/> M-2	HOOD	<input type="checkbox"/> E-3	LOW VOLTAGE ELECTRICAL
<input type="checkbox"/> B-11	POOL PRE-PLASTER / FINAL	<input type="checkbox"/> M-3	FINAL MECHANICAL	<input type="checkbox"/> E-4	SIGN INSPECTION
<input type="checkbox"/> B-12	BLDG			<input type="checkbox"/> E-5	FINAL ELECTRICAL
<input type="checkbox"/> B-13		<input type="checkbox"/> X-1	KICKER / FLUSH	<input type="checkbox"/> E-6	TEMP POWER

BRING HARD CARD WITH FIRE, QUALITY CONTROL & PLANNING APPROVALS SIGNED OFF TO BLDG & SAFETY FOR C. of O. ISSUANCE (Commercial Only)

FOR ASSISTANCE - CALL: 368 6251

Budget Ballington Butler 5-9-90

DEPARTMENT OF BUILDING & SAFETY CITY OF LAS VEGAS

JOB ADDRESS 2909 AUTUMN HAZE		PERMIT NO. 41966			
LOT NO.	MAP NO.	INSPECTOR GS			
SUBDIVISION NAME Wesport - Sunset Pk - Plaster		PHONE			
INSPECTOR SIGNATURE T B GS DIRM 70 (TANGO POOLS)	INSPECTION DATE 11-21-89				
SWIM - POOL					
NOT READY - BARE WIRES HOOKED TO WHAT? WAS ROUGH SIGNED OFF ON CARD?					
CALLED TANGO, THEY SAY THEY DIDNT CALL FOR FINAL					
<input type="checkbox"/> PARTIAL INSPECTION - DESCRIPTION:					
<input checked="" type="checkbox"/> APPROVED	<input type="checkbox"/> PERMIT REQUIRED	<input type="checkbox"/> STOP WORK			
<input checked="" type="checkbox"/> CORRECTED - CONNECTION NOTICE - REINSPECTION REQUIRED (CALL 793-0371)					
INSPECT	DESCRIPTION	INSPECT	DESCRIPTION	INSPECT	DESCRIPTION
<input type="checkbox"/> B-1	FOOTING, LAYOUT, REBAR, ZONING	<input type="checkbox"/> P-1	ON SITE SEWER	<input type="checkbox"/> X-2	UNDERGROUND HYDRO
<input type="checkbox"/> P-2	STEM WALL -- FORMS & REBAR	<input type="checkbox"/> P-2	ON SITE WATER	<input type="checkbox"/> X-3	UNDERGROUND FINAL/FLOW
<input type="checkbox"/> B-3	PRE-SLAB	<input type="checkbox"/> P-3	BUILDING SEWER (YARD LINES)	<input type="checkbox"/> X-4	SPRINKLER SYSTEM HYDRO
<input type="checkbox"/> B-4	ROOF SHEATHING	<input type="checkbox"/> P-4	UNDERSLAB PLUMBING	<input type="checkbox"/> X-5	FIRE ALARM
<input type="checkbox"/> B-5	FRAMING	<input type="checkbox"/> P-5	TOP OUT-WATER, GAS, WASTE	<input type="checkbox"/> X-6	OTHER:
<input type="checkbox"/> B-6	INSULATION	<input type="checkbox"/> P-6	FINAL GAS TEST	<input type="checkbox"/> X-7	FINAL FIRE
<input type="checkbox"/> B-7	DRYWALL NAILING	<input type="checkbox"/> P-7	FINAL PLUMBING		
<input type="checkbox"/> B-8	EXTERIOR LAH/STUCCO			<input type="checkbox"/> E-1	UNDERGROUND ELECTRICAL
<input type="checkbox"/> B-9	WALL GROUT & STEEL	<input type="checkbox"/> M-1	ROUGH VENT	<input checked="" type="checkbox"/> E-2	<del>ROUGH ELECTRICAL</del>
<input type="checkbox"/> B-10	POOL PRE-CURITE	<input type="checkbox"/> M-2	HOOD	<input type="checkbox"/> E-3	LOW VOLTAGE ELECTRICAL
<input type="checkbox"/> B-11	/ FINAL	<input type="checkbox"/> M-3	FINAL MECHANICAL	<input type="checkbox"/> E-4	SIGN INSPECTION
<input type="checkbox"/> B-12				<input type="checkbox"/> E-5	FINAL ELECTRICAL
<input type="checkbox"/> B-13		<input type="checkbox"/> X-1	KICKER / FLUSH	<input type="checkbox"/> E-6	TEMP POWER
<input type="checkbox"/> FINAL INSPECTION - SIGN HARD CARD WITH FIRE, QUALITY CONTROL & PLANNING APPROVALS SIGNED OFF TO BLDG & SAFETY FOR C. of O. ISSUANCE (Commercial Only)					

FOR ASSISTANCE - CALL: 348 6291

Bridget Bullington-Buller 5-9-90

DEPARTMENT OF BUILDING & SAFETY CITY OF LAS VEGAS

JOB ADDRESS 2909 AUTUMN HAZE		PERMIT NO 41966	
LOT NO.	MAP NO.	INSPECTOR 65	DATE
SUBDIVISION NAME SUNSET POINT - PLASTER		PHONE	
INSPECTOR SIGNATURE LBCS		INSPECTION DATE 11-21-89	
(FRINGE POOLS)			
SWIM - POOL			
<p>NO ONE ANSWERS DOOR</p> <p>NEED PERMISSION TO ENTER</p> <p>CLOSED REAR YARD</p> <p>NO DOGS IN REAR YARD</p> <p>RECALL WHEN AVAILABLE</p>			
<input type="checkbox"/> PARTIAL INSPECTION - DESCRIPTION:			
<input type="checkbox"/> APPROVED		<input type="checkbox"/> PERMIT REQUIRED	
<input checked="" type="checkbox"/> STOP WORK		<input type="checkbox"/> STOP WORK	
NOTICE: INSPECTION REQUIRED CALL 799-2071			
INSPECT	DESCRIPTION	INSPECT	DESCRIPTION
<input type="checkbox"/> B-1	FOOTING, LAYOUT, REBAR, ZONING	<input type="checkbox"/> P-1	ON SITE SEWER
<input type="checkbox"/> B-2	STEM WALL -- FORMS & REBAR	<input type="checkbox"/> P-2	ON SITE WATER
<input type="checkbox"/> B-3	PRE-SLAB	<input type="checkbox"/> P-3	BUILDING SEWER (YARD LINES)
<input type="checkbox"/> B-4	ROOF SHEATHING	<input type="checkbox"/> P-4	UNDERSLAB PLUMBING
<input type="checkbox"/> B-5	FRAMING	<input checked="" type="checkbox"/> P-5	TOP OUT-WATER, GAS, WASTE
<input type="checkbox"/> B-6	INSULATION	<input type="checkbox"/> P-6	FINAL GAS TEST
<input type="checkbox"/> B-7	DRYWALL NAMING	<input type="checkbox"/> P-7	FINAL PLUMBING
<input type="checkbox"/> B-8	EXTERIOR LATH/STUCCO		
<input type="checkbox"/> B-9	WALL GROUT & STEEL	<input type="checkbox"/> M-1	ROUGH VENT
<input type="checkbox"/> B-10	POOL PRE-GUNITE	<input type="checkbox"/> M-2	HOOD
<input type="checkbox"/> B-11	POOL PRE-PLASTER / FINAL	<input type="checkbox"/> M-3	FINAL MECHANICAL
<input type="checkbox"/> B-12	BUILDING FINAL		
<input type="checkbox"/> B-13	CERT. OF OCC.	<input type="checkbox"/> X-1	KICKER / FLUSH
		<input type="checkbox"/> X-2	UNDERGROUND HYDRO
		<input type="checkbox"/> X-3	UNDERGROUND FINAL/FLOW
		<input type="checkbox"/> X-4	SPRINKLER SYSTEM HYDRO
		<input type="checkbox"/> X-5	FIRE ALARM
		<input type="checkbox"/> X-6	OTHER:
		<input type="checkbox"/> X-7	FINAL FIRE
		<input type="checkbox"/> E-1	UNDERGROUND ELECTRICAL
		<input checked="" type="checkbox"/> E-2	FINAL ELECTRICAL
		<input type="checkbox"/> E-3	LOW VOLTAGE ELECTRICAL
		<input type="checkbox"/> E-4	SIGN INSPECTION
		<input type="checkbox"/> E-5	FINAL ELECTRICAL
		<input type="checkbox"/> E-6	TEMP POWER
<input type="checkbox"/> FINISH		BRING HARD CARD WITH FIRE, QUALITY CONTROL & PLANNING APPROVALS SIGNED OFF TO BLDG & SAFETY FOR C. of O. ISSUANCE (Commercial Only)	

FOR ASSISTANCE - CALL: 386-6251

Budget Building - Butler 5-9-90

DEPARTMENT OF BUILDING & SAFETY CITY OF LAS VEGAS

JOB ADDRESS <b>2909 AUTUMN HAZE</b>		PERMIT NO. <b>41966</b>			
LOT NO.	MAP NO.	INSPECTOR <b>GS</b>	DATE		
SUBDIVISION NAME <b>Sunset Pointe - Plaster</b>		PHONE			
INSPECTOR SIGNATURE <i>[Signature]</i> <b>(TAN GO.)</b>		INSPECTION DATE <b>12-11-85</b>			
<input type="checkbox"/> PARTIAL INSPECTION - DESCRIPTION: <input checked="" type="checkbox"/> <b>APPROVED</b> <input type="checkbox"/> PERMIT REQUIRED <input type="checkbox"/> STOP WORK <input type="checkbox"/> DEFECTED - CORRECTION NOTICE - REINSPECTION REQUIRED (ALL PERMITS)					
INSPECT	DESCRIPTION	INSPECT	DESCRIPTION	INSPECT	DESCRIPTION
<input type="checkbox"/> B-1	FOOTING, LAYOUT, REBAR, ZONING	<input type="checkbox"/> P-1	ON SITE SEWER	<input type="checkbox"/> X-2	UNDERGROUND HYDRO
<input type="checkbox"/> B-2	STEM WALL - FORMS & REBAR	<input type="checkbox"/> P-2	ON SITE WATER	<input type="checkbox"/> X-3	UNDERGROUND FINAL/FLOW
<input type="checkbox"/> B-3	PRE-SLAB	<input type="checkbox"/> P-3	BUILDING SEWER (YARD LINES)	<input type="checkbox"/> X-4	SPRINKLER SYSTEM/HYDRO
<input type="checkbox"/> B-4	ROOF SHEATHING	<input type="checkbox"/> P-4	UNDERSLAB PLUMBING	<input type="checkbox"/> X-5	FIRE ALARM
<input type="checkbox"/> B-5	FRAMING	<input type="checkbox"/> P-5	TOP OUT-WATER, GAS, WASTE	<input type="checkbox"/> X-6	OTHER:
<input type="checkbox"/> B-6	INSULATION	<input type="checkbox"/> P-6	FINAL GAS TEST	<input type="checkbox"/> X-7	FINAL FIRE
<input type="checkbox"/> B-7	DRYWALL	<input type="checkbox"/> P-7	FINAL PLUMBING		
<input type="checkbox"/> B-8	EXTERIOR FINISH			<input type="checkbox"/> E-1	UNDERGROUND ELECTRICAL
<input type="checkbox"/> B-9	INTERIOR FINISH	<input type="checkbox"/> M-1	ROUGH VENT	<input type="checkbox"/> E-2	ROUGH ELECTRICAL
<input type="checkbox"/> B-10	MECHANICAL	<input type="checkbox"/> M-2	HOOD	<input type="checkbox"/> E-3	LOW VOLTAGE ELECTRICAL
<input checked="" type="checkbox"/> B-11	MECHANICAL FINAL	<input type="checkbox"/> M-3	FINAL MECHANICAL	<input type="checkbox"/> E-4	SIGN INSPECTION
<input type="checkbox"/> B-12	BUILDING FINAL			<input type="checkbox"/> E-5	FINAL ELECTRICAL
<input type="checkbox"/> B-13	CERT. OF OCCUPANCY	<input type="checkbox"/> X-1	KICKER/FINISH	<input type="checkbox"/> E-6	TEMP POWER
<input type="checkbox"/> FINAL INSPECTION	BRING HAND CARD WITH FIRE, QUALITY CONTROL & PLANNING APPROVALS SIGNED OFF TO BLDG & SAFETY FOR C. OF O. ISSUANCE (Commercial Only)				

- ISSUED G - TAG # 05509

FOR ASSISTANCE CALL: 338-6231

5-9-96

# PERMIT NO 89-041563

FOR INSPECTIONS, CALL 799-2071

DEVELOPMENT PERMIT  
FOR Swimming Pool or Spa

440 51X 004

7110

DATE \_\_\_\_\_ CONST. VAL. \$ \_\_\_\_\_

OWNER TAYLOR PHONE \_\_\_\_\_

STATE LICENSE NO. 11105 CITY LICENSE NO. 8515

SUBDIVISION Signature @ the Johnsons ZONE: R-106

ELECTRICAL CONTRACTOR [Signature]

PRIVATE SEMI-PUBLIC PUBLIC SPA

REINFORCED GUNITE REINFORCED CONCRETE OTHER

SPA 41 VOLUME IN GALLONS 24,544

This permit will be given only after refuse removed from job site and public right of way

All swimming pools must be fenced before the pool is filled with water. No electrical lines shall cross over a pool. Applicants must have separate plot plans showing location of power pole, proposed or existing fencing and location of swimming pool. I agree to repair any utility line, if damaged during excavation work. I have read and understand the contents of above application. I hereby state, that the same are true and correct.

With the effective ordinances of the City of [unclear] the effective Statutes of the State of [unclear] and use of the above type; I agree to [unclear] in conformity therewith. I further agree on the above application will not excuse the said Ordinances and Statutes despite of the building inspector or engineer in [unclear] herewith.

- Inspections outside of normal business hours = \$30.00 per hour (minimum charge three hours).
- Re-Inspection fee during normal business hours assessed under provisions of TABLE 3-A of the Uniform Building Code = \$30.00 each.
- Inspections during normal business hours for which no fee is specifically indicated = \$30.00 per hour (minimum charge one half hour).
- Additional plan review required by changes, additions or revisions to approved plans = \$30.00 per hour (minimum charge two hours).

CONTRACTOR

AGENT/OWNER

DATE

DATE

DESCRIPTION	FEE	TOTAL
	10.00	10.00
(Fees) 7143-2973	56.00	66.00
		82.00
PREFORMED SPA	10.00	
OTHERWISE	20.00	20.00
PREFORMED SPA	20.00	
OTHERWISE	30.00	10/14/89
HEATING FOR POOL HEATER	6.00	6.00
	8.00	8.00
RESIDENTIAL	20.00	20.00
PUBLIC-SEMI-PUBLIC	30.00	
SERVICE CHANGE	6.00	6.00
		92.00
		212.00

### RECEIPT

\*\*0002\*\*  
 POOL 92.00  
 SEWR 60.00  
 PLBG 26.00  
 ELEC 34.00  
 CHEK 212.00  
 2961A000 16:00

MUST BE MACHINE VALIDATED

30 Days After Abandonment of Work


Budget Subcontract Butler 5-9-96

DEPARTMENT OF BUILDING & SAFETY CITY OF LAS VEGAS

JOB ADDRESS 2913 Autumn Haze		PERMIT NO. 41563			
LOT NO.	MAP NO.	INSPECTOR 51			
SUBMISSION NAME		PHONE			
INSPECTOR SIGNATURE G.S.		INSPECTION DATE 10-26			
<p>① Hand rail must be bonded</p> <p>② Diving board must be bonded and board bracket must be installed on 1st Pool Insp.</p>					
<input type="checkbox"/> PARTIAL INSPECTION - DESCRIPTION:					
<input type="checkbox"/> APPROVED <input type="checkbox"/> PERMIT REVISED <input type="checkbox"/> STOP WORK					
<input checked="" type="checkbox"/> REJECTED - CORRECTION NOTICE - REINSPECTION REQUIRED CALL 792-0711					
INSPECT	DESCRIPTION	INSPECT	DESCRIPTION	INSPECT	DESCRIPTION
<input type="checkbox"/> B-1	FOOTING, LAYOUT, REBAR, ZONING	<input type="checkbox"/> P-1	ON SITE SEWER	<input type="checkbox"/> X-2	UNDERGROUND HYDRO
<input type="checkbox"/> B-2	STEM WALL - FORMS & REBAR	<input type="checkbox"/> P-2	ON SITE WATER	<input type="checkbox"/> X-3	UNDERGROUND FINAL/FLOW
<input type="checkbox"/> B-3	PRE-SLAB	<input type="checkbox"/> P-3	BUILDING SEWER (YARD LINES)	<input type="checkbox"/> X-4	SPRINKLER SYSTEM HYDRO
<input type="checkbox"/> B-4	ROOF SHEATHING	<input type="checkbox"/> P-4	UNDERSLAB PLUMBING	<input type="checkbox"/> X-5	FIRE ALARM
<input type="checkbox"/> B-5	FRAMING	<input type="checkbox"/> P-5	TOP OUT WATER, GAS, WASTE	<input type="checkbox"/> X-6	OTHER:
<input type="checkbox"/> B-6	INSULATION	<input type="checkbox"/> P-6	FINAL GAS TEST	<input type="checkbox"/> X-7	FINAL FIRE
<input type="checkbox"/> B-7	WALL NAILING	<input type="checkbox"/> P-7	FINAL PLUMBING		
<input type="checkbox"/> B-8	WALL LATH/STUCCO			<input type="checkbox"/> E-1	UNDERGROUND ELECTRICAL
<input type="checkbox"/> B-9	ROOF & STEEL	<input type="checkbox"/> M-1	ROUGH VENT	<input type="checkbox"/> E-2	ROUGH ELECTRICAL
<input type="checkbox"/> B-10	PRE-GUNITE	<input type="checkbox"/> M-2	HOOD	<input type="checkbox"/> E-3	LOW VOLTAGE ELECTRICAL
<input type="checkbox"/> B-11	PRE-PLASTER / FINAL	<input type="checkbox"/> M-3	FINAL MECHANICAL	<input type="checkbox"/> E-4	SIGN INSPECTION
<input checked="" type="checkbox"/> B-12	BUILDING FINAL			<input type="checkbox"/> E-5	FINAL ELECTRICAL
<input type="checkbox"/> B-13	CERT. OF OCC.	<input type="checkbox"/> X-1	KICKER / FLUSH	<input type="checkbox"/> E-6	TEMP POWER
<input type="checkbox"/> FINAL INSPECTION	BRING HARD CARD WITH FIRE, QUALITY CONTROL & PLANNING APPROVALS - SIGNED OFF TO BLDG & SAFETY FOR C. OF O. ISSUANCE (Commercial Only)				

FORM B-1 (REVISION 10/11/95) 340 0031

DEPARTMENT OF BUILDING & SAFETY CITY OF LAS VEGAS

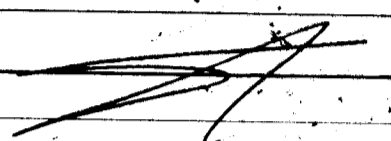JOB ADDRESS <b>2913 Autumn Drive</b>		PERMIT NO. <b>041563</b>			
LOT NO.	MAP NO.	INSPECTOR <b>60</b>	DATE		
SUBDIVISION NAME		PHONE			
INSPECTOR SIGNATURE 		INSPECTION DATE <b>10-30-89</b>			
<p><b>1) Bond SPA Life NOT installed TO STEEL</b></p>					
<p><b>O.K TO COVER GAS LINE</b></p>					
<input type="checkbox"/> PARTIAL INSPECTION - DESCRIPTION:					
<input checked="" type="checkbox"/> APPROVED <b>5</b>		<input type="checkbox"/> PERMITS DENIED			
<input checked="" type="checkbox"/>		<input type="checkbox"/> STOP WORK			
<p>INSPECTION REPORT (REVISED 10-20-71)</p>					
INSPCT.	DESCRIPTION	INSPCT.	DESCRIPTION	INSPCT.	DESCRIPTION
<input type="checkbox"/> B-1	FOOTING, LAYOUT, REBAR, ZONING	<input type="checkbox"/> P-1	ON SITE SEWER	<input type="checkbox"/> X-2	UNDERGROUND HYDRO
<input type="checkbox"/> B-2	STEM WALL - FORMS & REBAR	<input type="checkbox"/> P-2	ON SITE WATER	<input type="checkbox"/> X-3	UNDERGROUND FINAL/FLOW
<input type="checkbox"/> B-3	PRE-SLAB	<input type="checkbox"/> P-3	BUILDING SEWER (YARD LINES)	<input type="checkbox"/> X-4	SPRINKLER SYSTEM HYDRO
<input type="checkbox"/> B-4	ROOF SHEATHING	<input type="checkbox"/> P-4	UNDERSLAB PLUMBING	<input type="checkbox"/> X-5	FIRE ALARM
<input type="checkbox"/> B-5	FRAMING	<input type="checkbox"/> P-5	TO OUT-WATER, GAS, WASTE	<input type="checkbox"/> X-6	OTHER:
<input type="checkbox"/> B-6	INSULATION	<input type="checkbox"/> P-6	FINAL GAS TEST	<input type="checkbox"/> X-7	FINAL FIRE
<input type="checkbox"/> B-7	DRYWALL NAILING	<input type="checkbox"/> P-7	FINAL PLUMBING		
<input type="checkbox"/> B-8	EXTERIOR LATH/STUCCO			<input type="checkbox"/> E-1	UNDERGROUND ELETRICAL
<input type="checkbox"/> B-9	WALL GROUT & STEEL	<input type="checkbox"/> M-1	ROUGH VENT	<input type="checkbox"/> E-2	ROUGH ELECTRICAL
<input checked="" type="checkbox"/> B-10	PRE-GUNITE	<input type="checkbox"/> M-2	HOOD	<input type="checkbox"/> E-3	LOW VOLTAGE ELECTRICAL
<input type="checkbox"/> B-11	PRE-PLASTER / FINAL	<input type="checkbox"/> M-3	FINAL MECHANICAL	<input type="checkbox"/> E-4	SIGN INSPECTION
				<input type="checkbox"/> E-5	FINAL ELECTRICAL
		<input type="checkbox"/> X-1	KICKER / FLUSH	<input type="checkbox"/> E-6	TEMP POWER
<input type="checkbox"/>		BRING HARD CARD WITH FIRE, QUALITY CONTROL & PLANNING APPROVALS SIGNED OFF TO BLDG & SAFETY FOR C. of O. ISSUANCE (Commercial Only)			

FOR TECHNICAL ASSISTANCE - CALL: 799-6916

DEPARTMENT OF BUILDING & SAFETY CITY OF LAS VEGAS

JOB ADDRESS 2913 Autumn Haze		PERMIT NO. 41523			
LOT NO.	MAP NO.	INSPECTOR GJ	DATE		
SUBDIVISION NAME STYLE - SUNSET PT?		PHONE			
INSPECTOR SIGNATURE LB65		INSPECTION DATE 11-2-89			
(TANGO)					
SWIM POOL					
OK - ROUGH ELECT > BOTH UNDER GROUND					
OK - ROUGH GAS >					
<input type="checkbox"/> PARTIAL INSPECTION - DESCRIPTION: <input checked="" type="checkbox"/> <b>APPROVED</b> <input type="checkbox"/> PERMIT REQUIRED <input type="checkbox"/> STOP WORK <input type="checkbox"/> REJECTED - CORRECTION NOTICE - REINSPECTION REQUIRED CALL 799-2071					
INSPECT	DESCRIPTION	INSPECT	DESCRIPTION	INSPECT	DESCRIPTION
<input type="checkbox"/> B-1	FOOTING, LAYOUT, REBAR, ZONING	<input type="checkbox"/> P-1	ON SITE SEWER	<input type="checkbox"/> X-2	UNDERGROUND HYDRO
<input type="checkbox"/> B-2	STEM WALL - FORMS & REBAR	<input type="checkbox"/> P-2	ON SITE WATER	<input type="checkbox"/> X-3	UNDERGROUND FINAL/FLOW
<input type="checkbox"/> B-3	PRE-SLAB	<input type="checkbox"/> P-3	BUILDING SEWER (YARD LINES)	<input type="checkbox"/> X-4	SPRINKLER SYSTEM HYDRO
<input type="checkbox"/> B-4	ROOF SHEATHING	<input type="checkbox"/> P-4	UNDERSLAB PLUMBING	<input type="checkbox"/> X-5	FIRE ALARM
<input type="checkbox"/> B-5	FRAMING	<input checked="" type="checkbox"/> P-5	TOP OUT-WATER, GAS WASTE	<input type="checkbox"/> X-6	OTHER:
<input type="checkbox"/> B-6	INSULATION	<input type="checkbox"/> P-6	FINAL GAS TEST	<input type="checkbox"/> X-7	FINAL FIRE
<input type="checkbox"/> B-7	DRYWALL NAILING	<input type="checkbox"/> P-7	FINAL PLUMBING		
<input type="checkbox"/> B-8	EXTERIOR LATH/STUCCO			<input type="checkbox"/> E-1	UNDERGROUND ELECTRICAL
<input type="checkbox"/> B-9	STEEL	<input type="checkbox"/> M-1	ROUGH VENT	<input checked="" type="checkbox"/> E-2	<b>ROUGH</b> ELECTRICAL
	CONCRETE	<input type="checkbox"/> M-2	HOOP	<input type="checkbox"/> E-3	LOW VOLTAGE ELECTRICAL
	INTERIOR / FINAL	<input type="checkbox"/> M-3	FINAL MECHANICAL	<input type="checkbox"/> E-4	SIGN INSPECTION
		<input type="checkbox"/> X-1	KICKER / FLUSH	<input type="checkbox"/> E-5	FINAL ELECTRICAL
				<input type="checkbox"/> E-6	TEMP POWER

BRING HARD CARD WITH FIRE, QUALITY CONTROL & PLANNING APPROVALS SIGNED OFF TO BLDG & SAFETY FOR C. OF O. ISSUANCE (Commercial Only)  
 FOR ASSISTANCE - CALL: 386-6251

Bridges Ballington Bulter 5-9-90

DEPARTMENT OF BUILDING & SAFETY CITY OF LAS VEGAS

JOB ADDRESS 2913 Autumn Haze		PERMIT NO. 4563			
LOT NO.	MAP NO.	INSPECTOR 65			
SUBDIVISION NAME Sunset Pointe - Plaster		PHONE			
INSPECTOR SIGNATURE (Signature)	INSPECTION DATE 12-7-89				
TANGO POOLS					
SWIM - POOL					
- KNOCKED ON DOOR, BELL IS OUT OF ORDER! NO ANSWER!!					
- NEED PERMISSION TO ENTER GATE FOR REAR YARD, LOCK UP ANY DOGS!					
- RECALL WHEN AVAILABLE!					
<input type="checkbox"/> PARTIAL INSPECTION - DESCRIPTION:					
<input type="checkbox"/> APPROVED	<input type="checkbox"/> PERMIT REQUIRED	<input type="checkbox"/> STOP WORK			
<input checked="" type="checkbox"/> DEFECTED - CORRECTION NOTICE - REINSPECTION REQUIRED CALL 799-2071					
INSPECT	DESCRIPTION	INSPECT	DESCRIPTION	INSPECT	DESCRIPTION
<input type="checkbox"/> B-1	FOOTING, LAYOUT, REBAR, ZONING	<input type="checkbox"/> P-1	ON SITE SEWER	<input type="checkbox"/> X-2	UNDERGROUND HYDRO
<input type="checkbox"/> B-2	STEM WALL - FORMS & REBAR	<input type="checkbox"/> P-2	ON SITE WATER	<input type="checkbox"/> X-3	UNDERGROUND FINAL/FLOW
<input type="checkbox"/> B-3	PRE-SLAB	<input type="checkbox"/> P-3	BUILDING SEWER (YARD LINES)	<input type="checkbox"/> X-4	SPRINKLER SYSTEM HYDRO
<input type="checkbox"/> B-4	ROOF SHEATHING	<input type="checkbox"/> P-4	UNDERSLAB PLUMBING	<input type="checkbox"/> X-5	FIRE ALARM
<input type="checkbox"/> B-5	FRAMING	<input type="checkbox"/> P-5	TOP OUT WATER, GAS, WASTE	<input type="checkbox"/> X-6	OTHER:
<input type="checkbox"/> B-6	INSULATION	<input checked="" type="checkbox"/> P-6	FINAL GAS TEST	<input type="checkbox"/> X-7	FINAL FIRE
<input type="checkbox"/> B-7	DRYWALL NAILING	<input type="checkbox"/> P-7	FINAL PLUMBING		
<input type="checkbox"/> B-8	EXTERIOR LATH/STUCCO			<input type="checkbox"/> E-1	UNDERGROUND ELECTRICAL
<input type="checkbox"/> B-9	WALL GROUT & STEEL	<input type="checkbox"/> M-1	ROUGH VENT	<input type="checkbox"/> E-2	ROUGH ELECTRICAL
<input type="checkbox"/> B-10	POOL PRE-GUNITE	<input type="checkbox"/> M-2	HOOD	<input type="checkbox"/> E-3	LOW VOLTAGE ELECTRICAL
	PRE-PLASTER / FINAL	<input type="checkbox"/> M-3	FINAL MECHANICAL	<input type="checkbox"/> E-4	SIGN INSPECTION
	FINAL OCC.	<input type="checkbox"/> X-1	KICKER / FLUSH	<input type="checkbox"/> E-5	FINAL ELECTRICAL
				<input type="checkbox"/> E-6	TEMP POWER
<input type="checkbox"/> BRING HARD CARD WITH FIRE, QUALITY CONTROL & PLANNING APPROVALS SIGNED OFF TO BLDG & SAFETY FOR C. of O. ISSUANCE (Commercial Only)					

FOR ASSISTANCE CALL: 386 6251

Budget Building Butler 5-9-90

DEPARTMENT OF BUILDING & SAFETY CITY OF LAS VEGAS

JOB ADDRESS 2913 AUTUMN HAZE		PERMIT NO. 41563	
LOT NO.	MAP NO.	INSPECTOR 65	DATE
SUBDIVISION NAME Sunset Centre - Plaster		PHONE	
INSPECTOR SIGNATURE <i>[Signature]</i>		INSPECTION DATE 12-8-89	
(TANGO POOLS)			
Swim-Pool			
- ISSUED G-TAG #			
<input type="checkbox"/> PARTIAL INSPECTION - DESCRIPTION:			
<input checked="" type="checkbox"/> APPROVED		<input type="checkbox"/> PERMIT REQUIRED	
<input type="checkbox"/> REJECTED - CORRECTION NOTED - RETURN TO PERMITTING DIVISION FOR RE-EVALUATION CALL 799-2071		<input type="checkbox"/> STOP WORK	
INSPECT	DESCRIPTION	INSPECT	DESCRIPTION
<input type="checkbox"/> B-1	FOOTING, LAYOUT, REBAR, ZONING	<input type="checkbox"/> P-1	ON SITE SEWER
<input type="checkbox"/> B-2	STEM WALL - FORMS & REBAR	<input type="checkbox"/> P-2	ON SITE WATER
<input type="checkbox"/> B-3	PRE-SLAB	<input type="checkbox"/> P-3	BUILDING SEWER (YARD LINES)
<input type="checkbox"/> B-4	ROOF SHEATHING	<input type="checkbox"/> P-4	UNDERSLAB PLUMBING
<input type="checkbox"/> B-5	FRAMING	<input type="checkbox"/> P-5	TOP OUT WATER, GAS, WASTE
<input type="checkbox"/> B-6	CONCRETE	<input type="checkbox"/> P-6	FINAL GAS TEST
<input type="checkbox"/> B-7	FINAL NAILING	<input type="checkbox"/> P-7	FINAL PLUMBING
<input type="checkbox"/> B-8	FINAL LATH/STUCCO		
<input type="checkbox"/> B-9	ROOFING & STEEL	<input type="checkbox"/> M-1	ROUGH VENT
<input type="checkbox"/> B-10	PRE-GUNITE	<input type="checkbox"/> M-2	HOOD
<input type="checkbox"/> B-11	PRE-PLASTER, FINAL	<input type="checkbox"/> M-3	FINAL MECHANICAL
<input type="checkbox"/> B-12	FINAL		
<input type="checkbox"/> B-13	FINAL O.C.C.	<input type="checkbox"/> X-1	KICKER / FLUSH
		<input type="checkbox"/> X-2	UNDERGROUND HYDRO
		<input type="checkbox"/> X-3	UNDERGROUND FINAL/FLOW
		<input type="checkbox"/> X-4	SPRINKLER SYSTEM HYDRO
		<input type="checkbox"/> X-5	FIRE ALARM
		<input type="checkbox"/> X-6	OTHER:
		<input type="checkbox"/> X-7	FINAL FIRE
		<input type="checkbox"/> E-1	UNDERGROUND ELECTRICAL
		<input type="checkbox"/> E-2	ROUGH ELECTRICAL
		<input type="checkbox"/> E-3	LOW VOLTAGE ELECTRICAL
		<input type="checkbox"/> E-4	SIGN INSPECTION
		<input type="checkbox"/> E-5	FINAL ELECTRICAL
		<input type="checkbox"/> E-6	TEMP POWER
<input type="checkbox"/> FINAL INSPECTION		BRING HARD CARD WITH FIRE, QUALITY CONTROL & PLANNING APPROVALS SIGNED OFF TO BLDG & SAFETY FOR C. of O. ISSUANCE (Commercial Only)	

FOR REVISIONS - CALL: 799-2071