


BACK OF CURB CURVE DATA


CURVE	DELTA	RADIUS	LENGTH	TANGENT
1	86°52'35"	30.00'	45.49'	28.41'

SIDEWALK RAMP TRANSITION TABLE

RAMP NO.	GRADE (%)	"A" (FT) MIN.	"B" (FT) MIN.
1	-3 TO -2.01	4.5	9.5

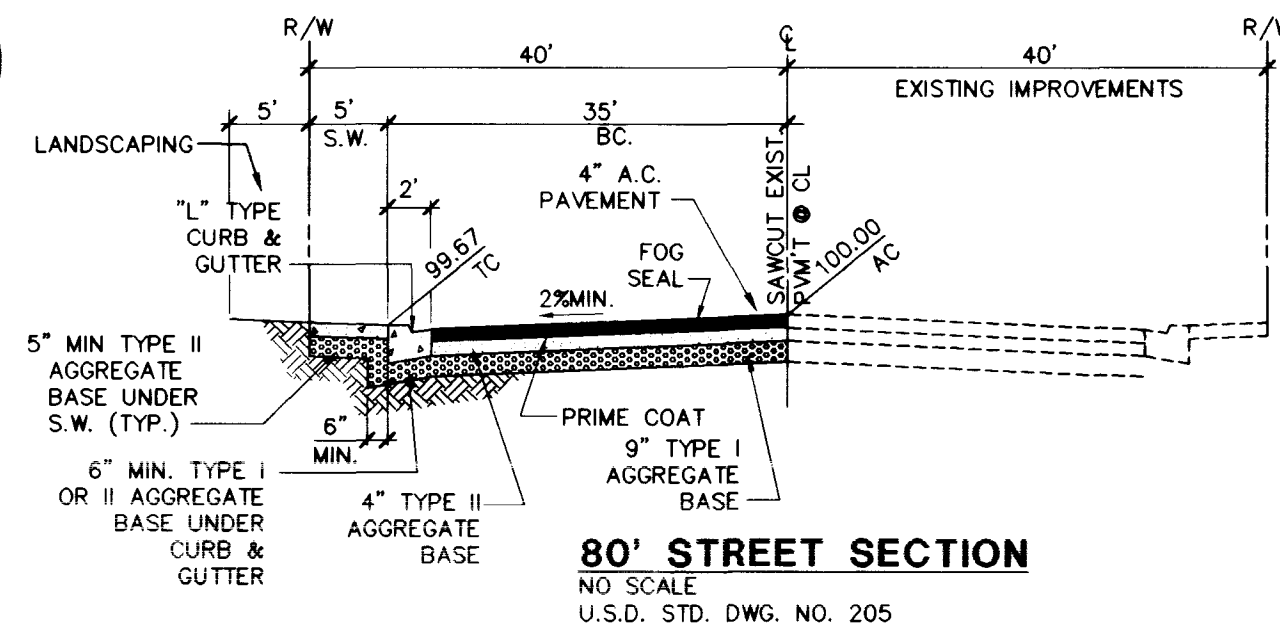

BENCHMARK
 CLV BM # 1 LV90 21 N6
 3" BRASS CAP USC & GS BM #113, 3/4 MILE N OF 1 LV9028N6E,
 50' E OF OLD RAILROAD BED.
 ELEV. = 748.2584 (METERS) 2454.91' (NAVD88)

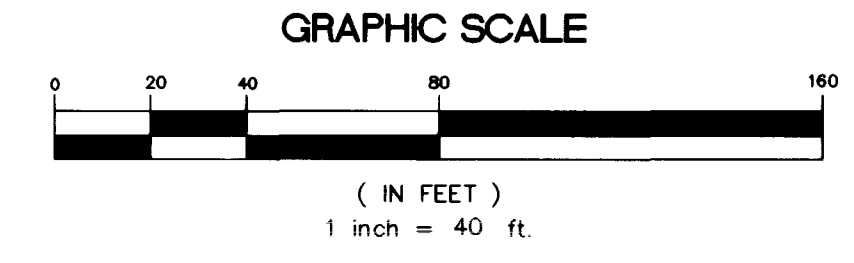

PENTACORE
 CIVIL ENGINEERING - LAND SURVEYING - PLANNING
 CONSTRUCTION MANAGEMENT - ADA CONSULTING
 LAS VEGAS, NEVADA 89102 (702)268-0115

RECOMMENDED BY: *[Signature]* DATE: 5/20/14
 DESIGNED BY: JHM
 CHECKED BY: SJZ
 JOB NO.: 01410006
 SCALE: 1" = 40'

DATE: 4/24/13
 DRAWN BY: JHM
 EXECUTIVE DEVELOPMENT CORPORATION
 ELKHORN - CIMARRON ESTATES UNIT 1A
 STREET PLAN - PROFILE
 CIMARRON ROAD

SHEET **6** OF 12

NO. DESCRIPTION DATE APPLIC.

D: 001410006\UNIT1A\PP\CIMARRON Tue May 20 14:46:12 1997 Curc133.Hdr

CIMARRON.DWG DSK # 01410006\UNIT1A\PP\

1074-4498-1A

