



RHEA STREET (PUBLIC)

PROFILE
SCALE: HORIZ. 1" = 40'
VERT. 1" = 4'

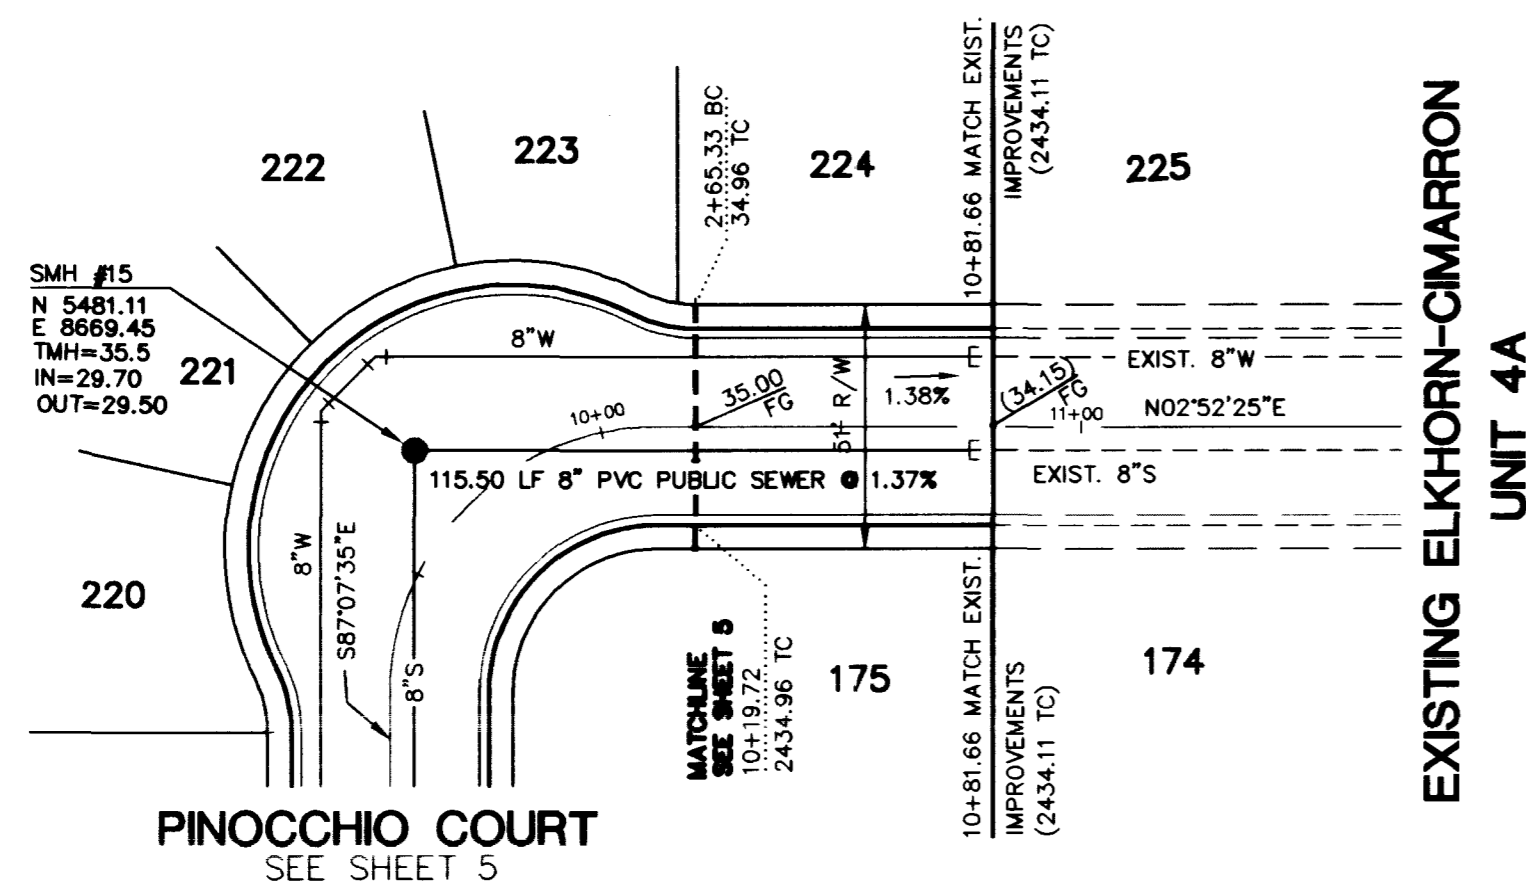

RHEA STREET (PUBLIC)

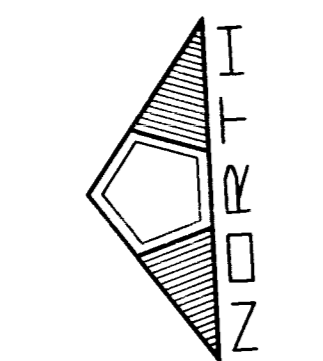

GRAPHIC SCALE
(IN FEET)
1 inch = 40 ft.


BACK OF CURB CURVE DATA

CURVE	DELTA	RADIUS	LENGTH	TANGENT
1	91°27'39"	20.00'	31.93'	20.52'
2	88°32'21"	20.00'	30.91'	19.50'
3	89°51'33"	25.00'	39.21'	24.94'
4	90°08'27"	25.00'	39.33'	25.06'

HC RAMP DATA (CASE I)


HC RAMP #	GRADE (%)	"B" TO "A"	"A" (FT)	"B" (FT)
1	-2 TO 2	8	8	8
2	3.01 TO 4	12	12	4.5

(STD. DWG. 235)


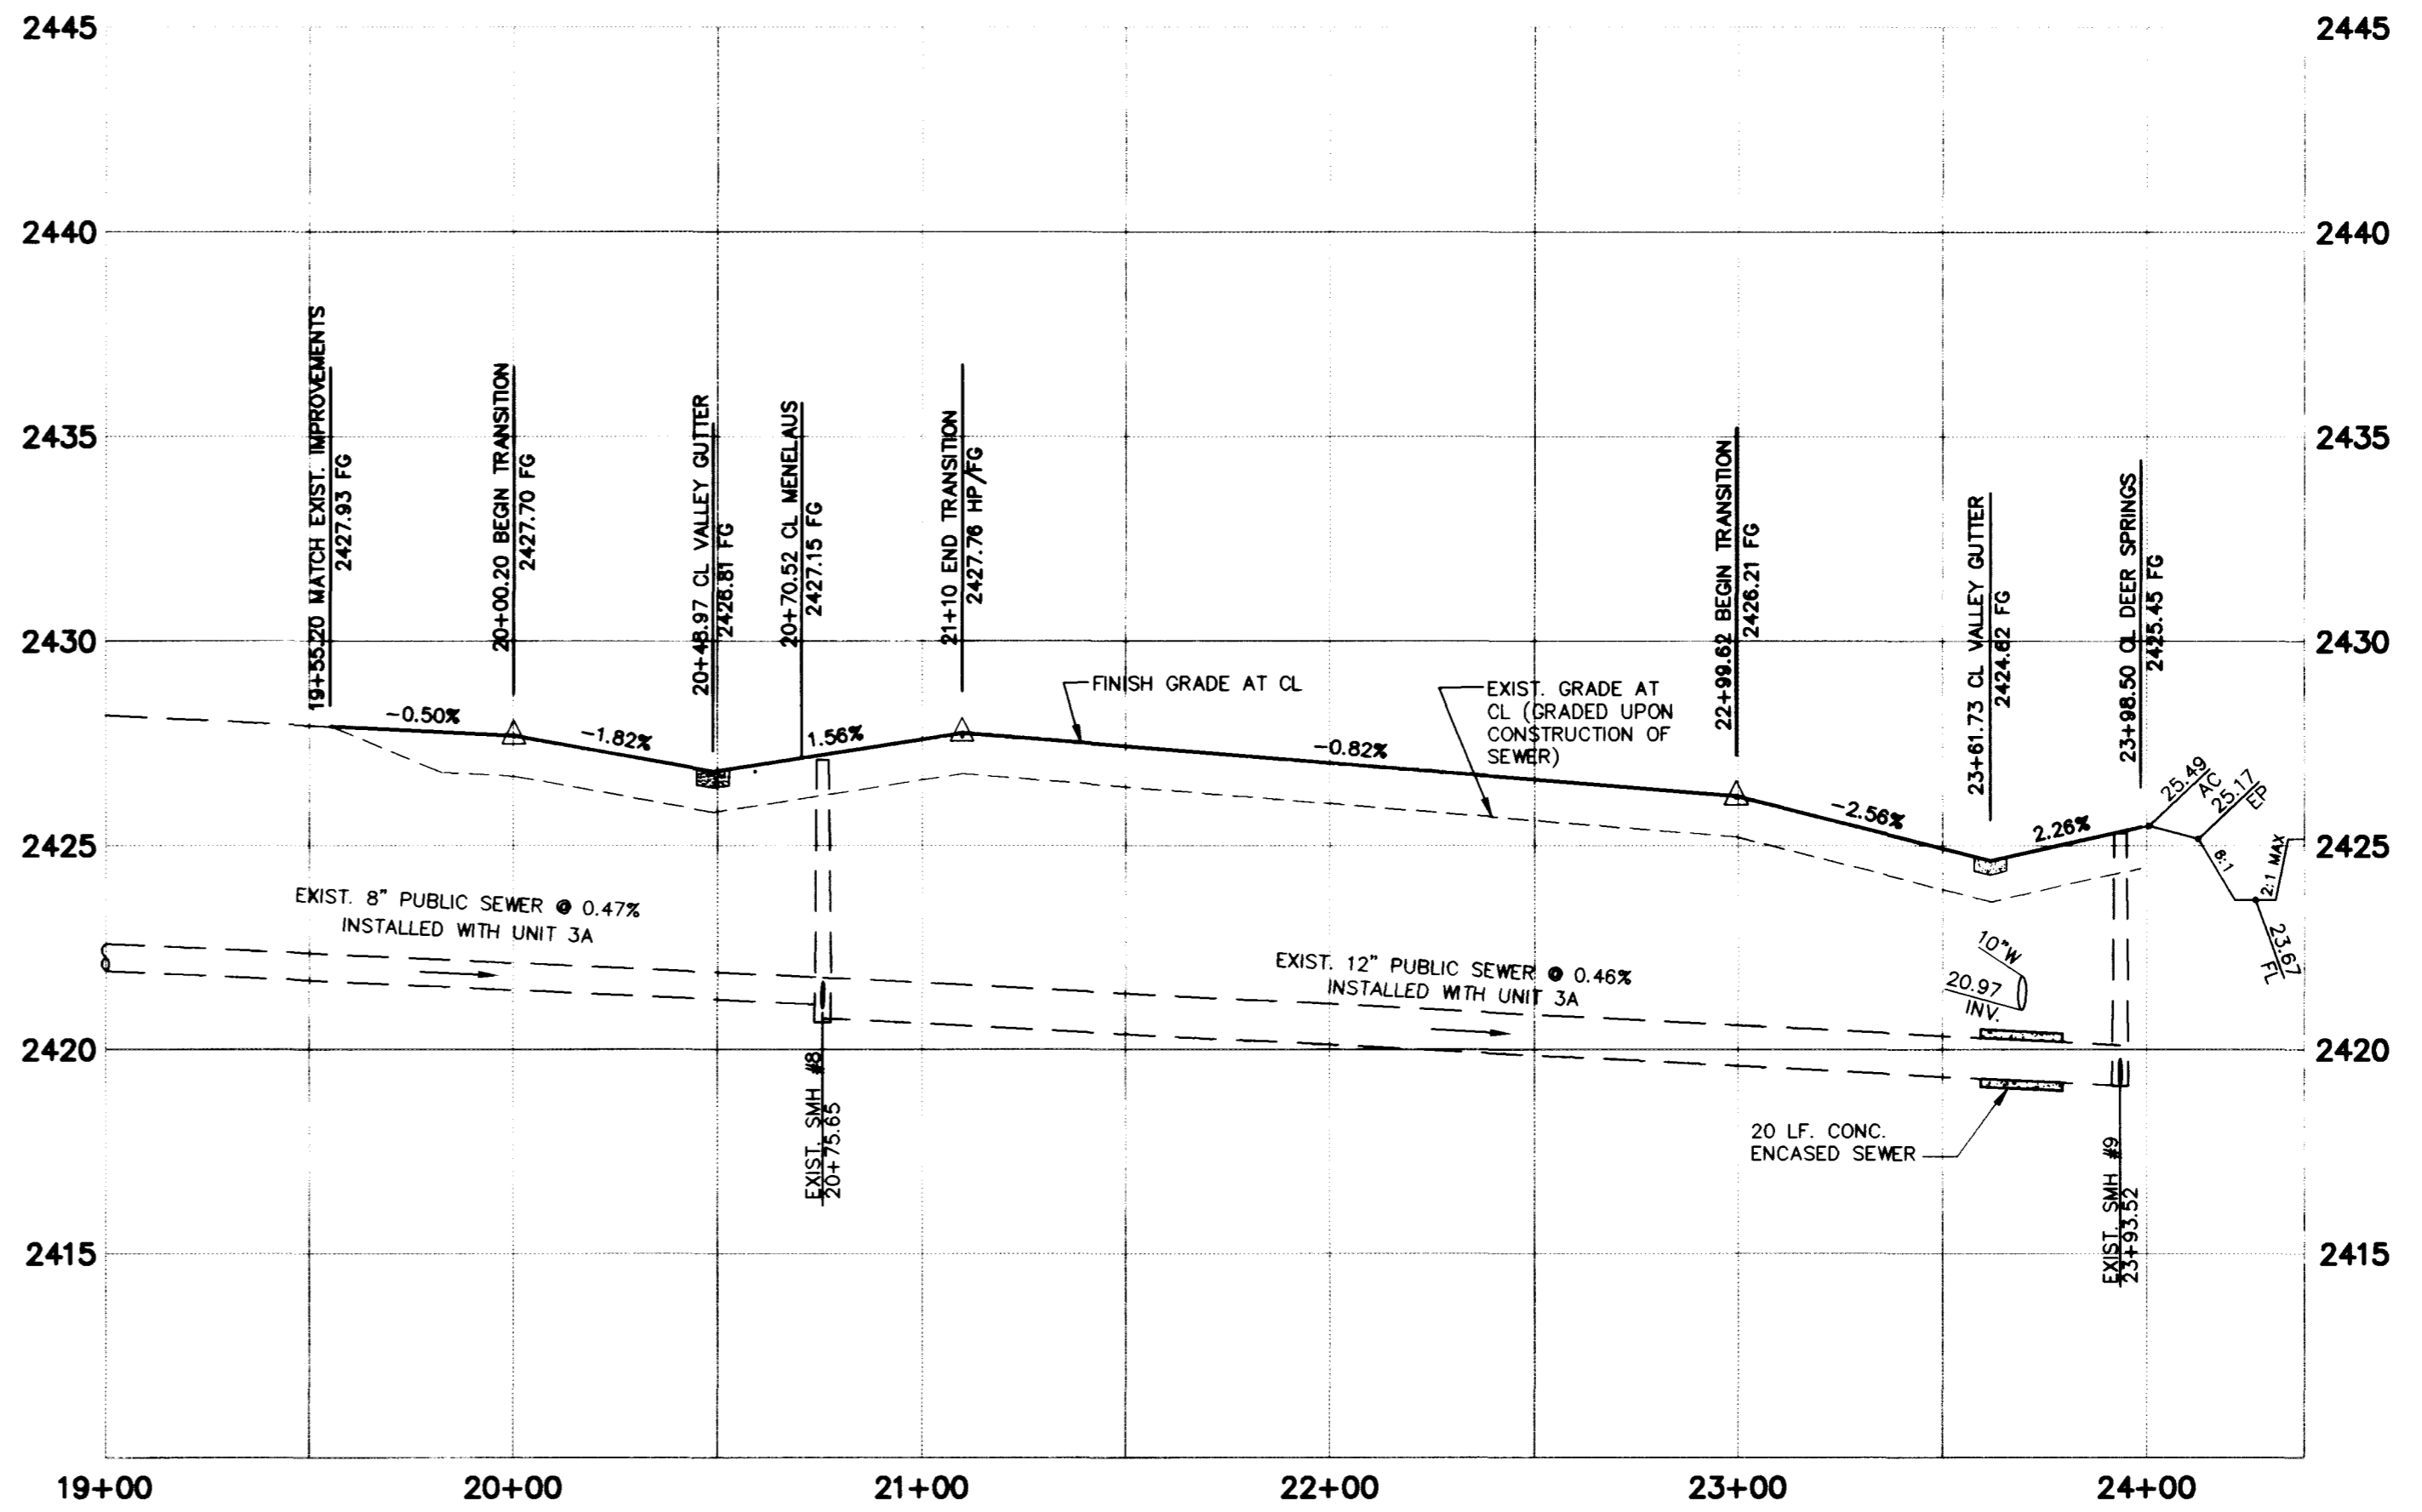


ROSIWEEED STREET (PUBLIC)

PROFILE
SCALE: HORIZ. 1" = 40'
VERT. 1" = 4'

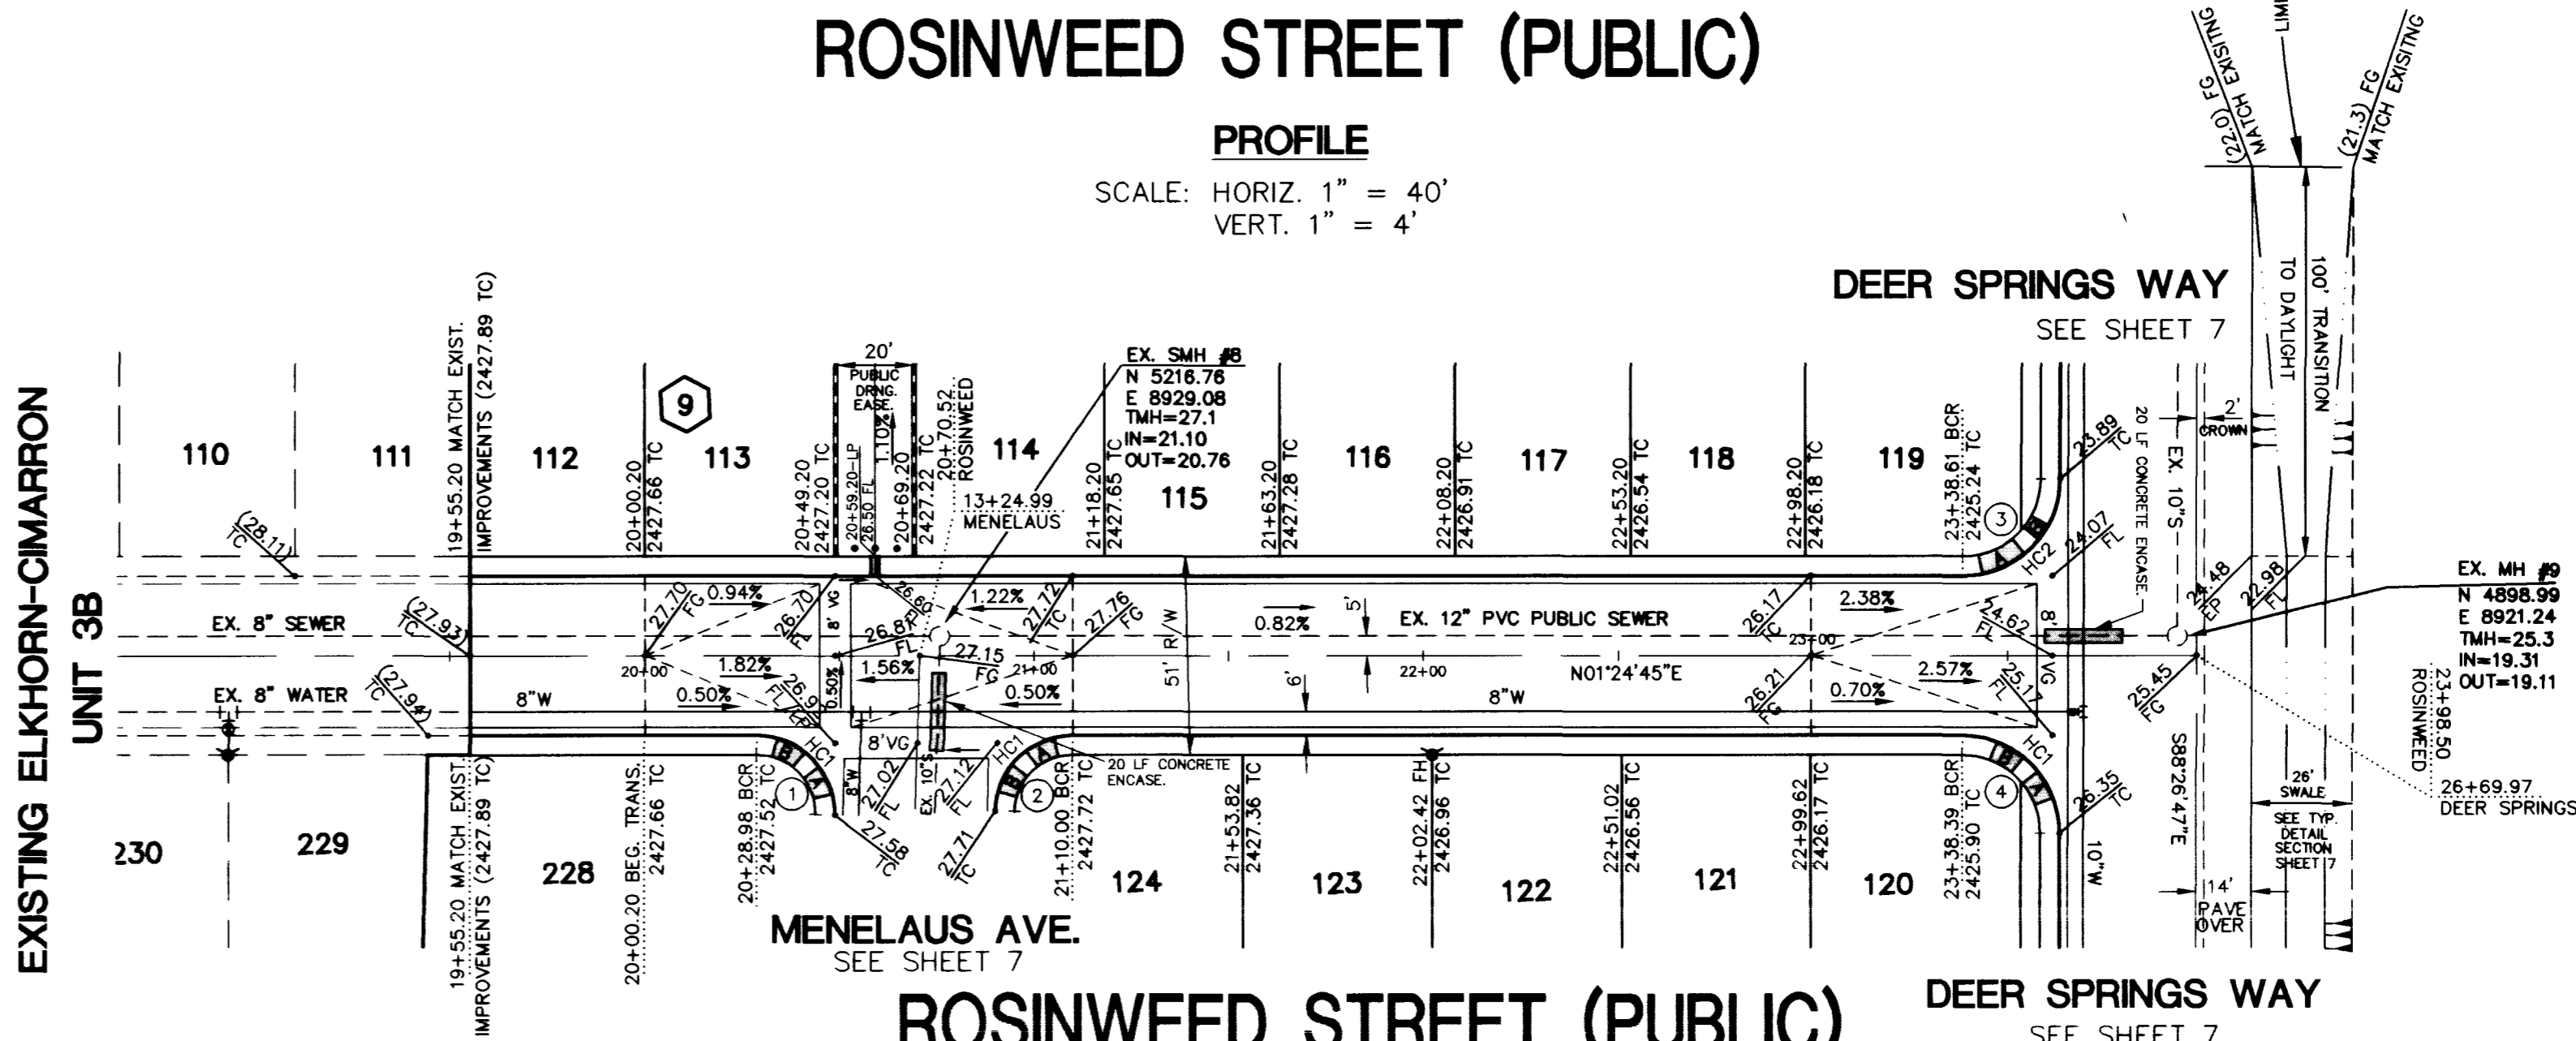

EXISTING ELKHORN-CIMARRON UNIT 3B

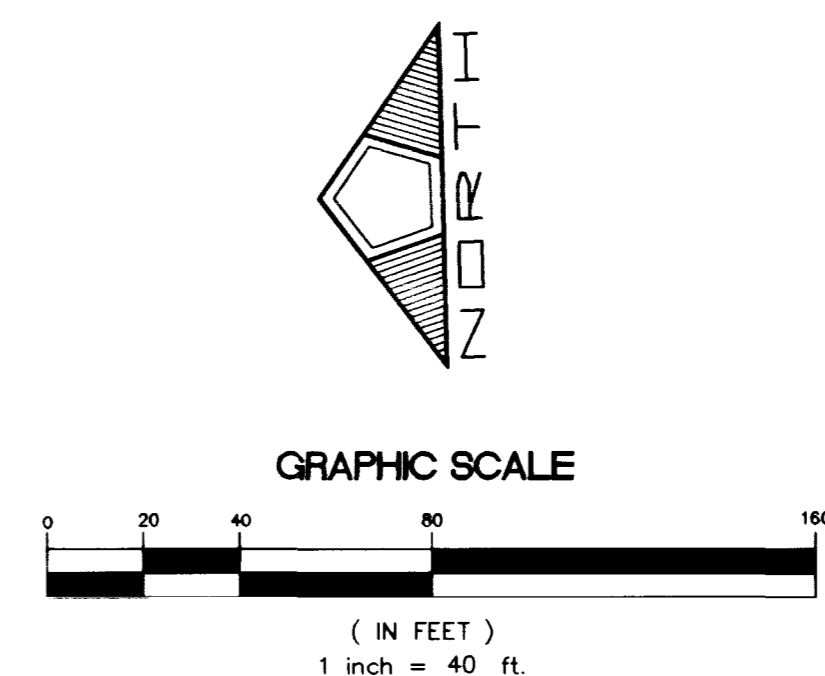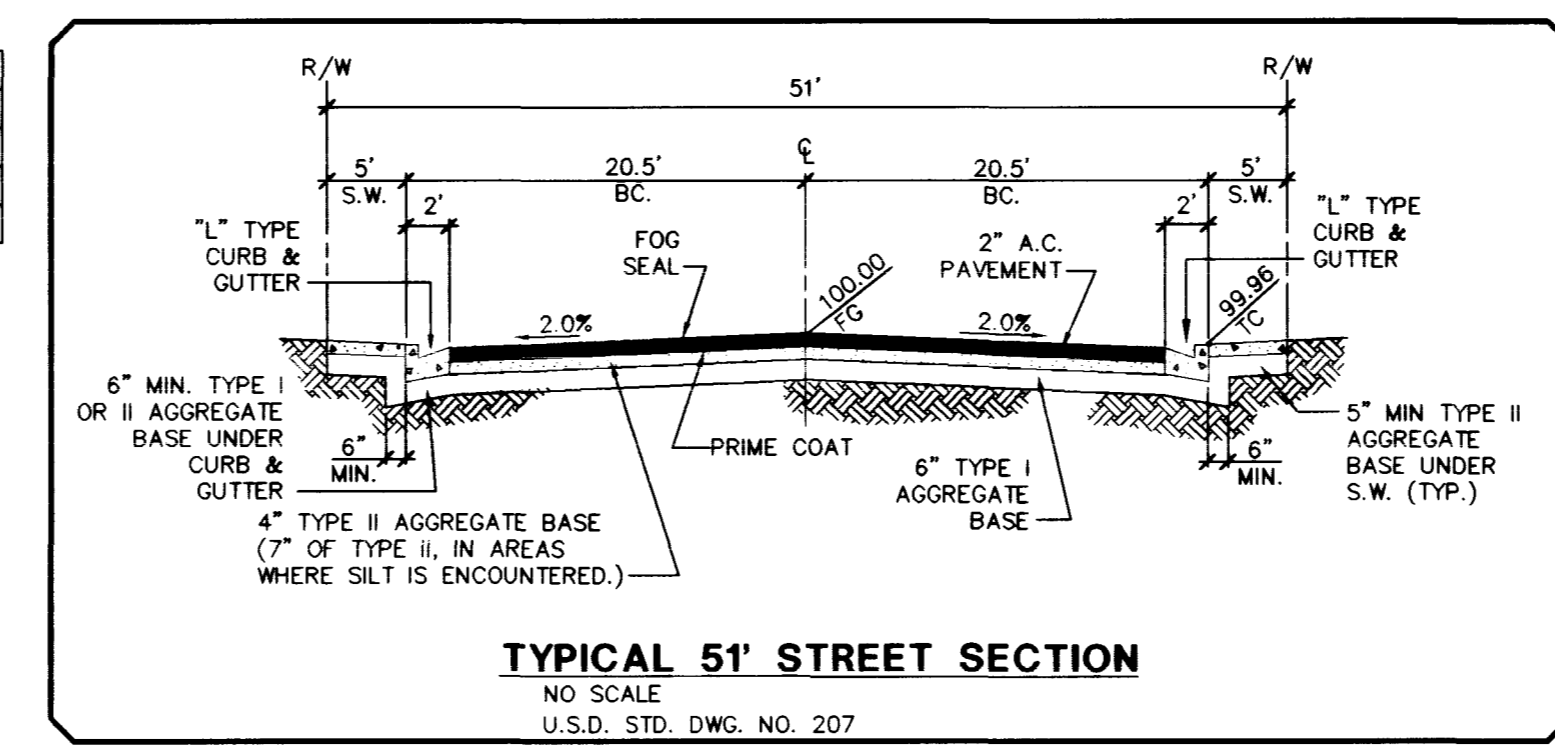

BENCHMARK
CLV BM # 1 LV90 21 N6
3" BRASS CAP USC & GS BM #113, 3/4 MILE N OF 1 LV9028NNE,
90' E OF OLD RAILROAD BED.
ELEV = 748.2584 (METERS) 2454.91' (NAVD88)

DATE: 9/4/97
DRAWN BY: [Signature]
CHECKED BY: [Signature]
JOB NO.: 0141.0006
SCALE: 1" = 40'

PENTACORE
CIVIL ENGINEERING - LAND SURVEYING - PLANNING
CONSTRUCTION MANAGEMENT - SDI CONSULTING
6783 WEST CHARLESTON BOULEVARD
LAS VEGAS, NEVADA 89102 (702)258-0115

EXECUTIVE DEVELOPMENT CORPORATION
ELKHORN - CIMARRON ESTATES UNIT 4B
STREET PLAN - PROFILE
RHEA STREET AND ROSINWEEED STREET

SHEET **6**
OF 9

107Y-4498-4B

