


2380
2376
2372
2368
2364

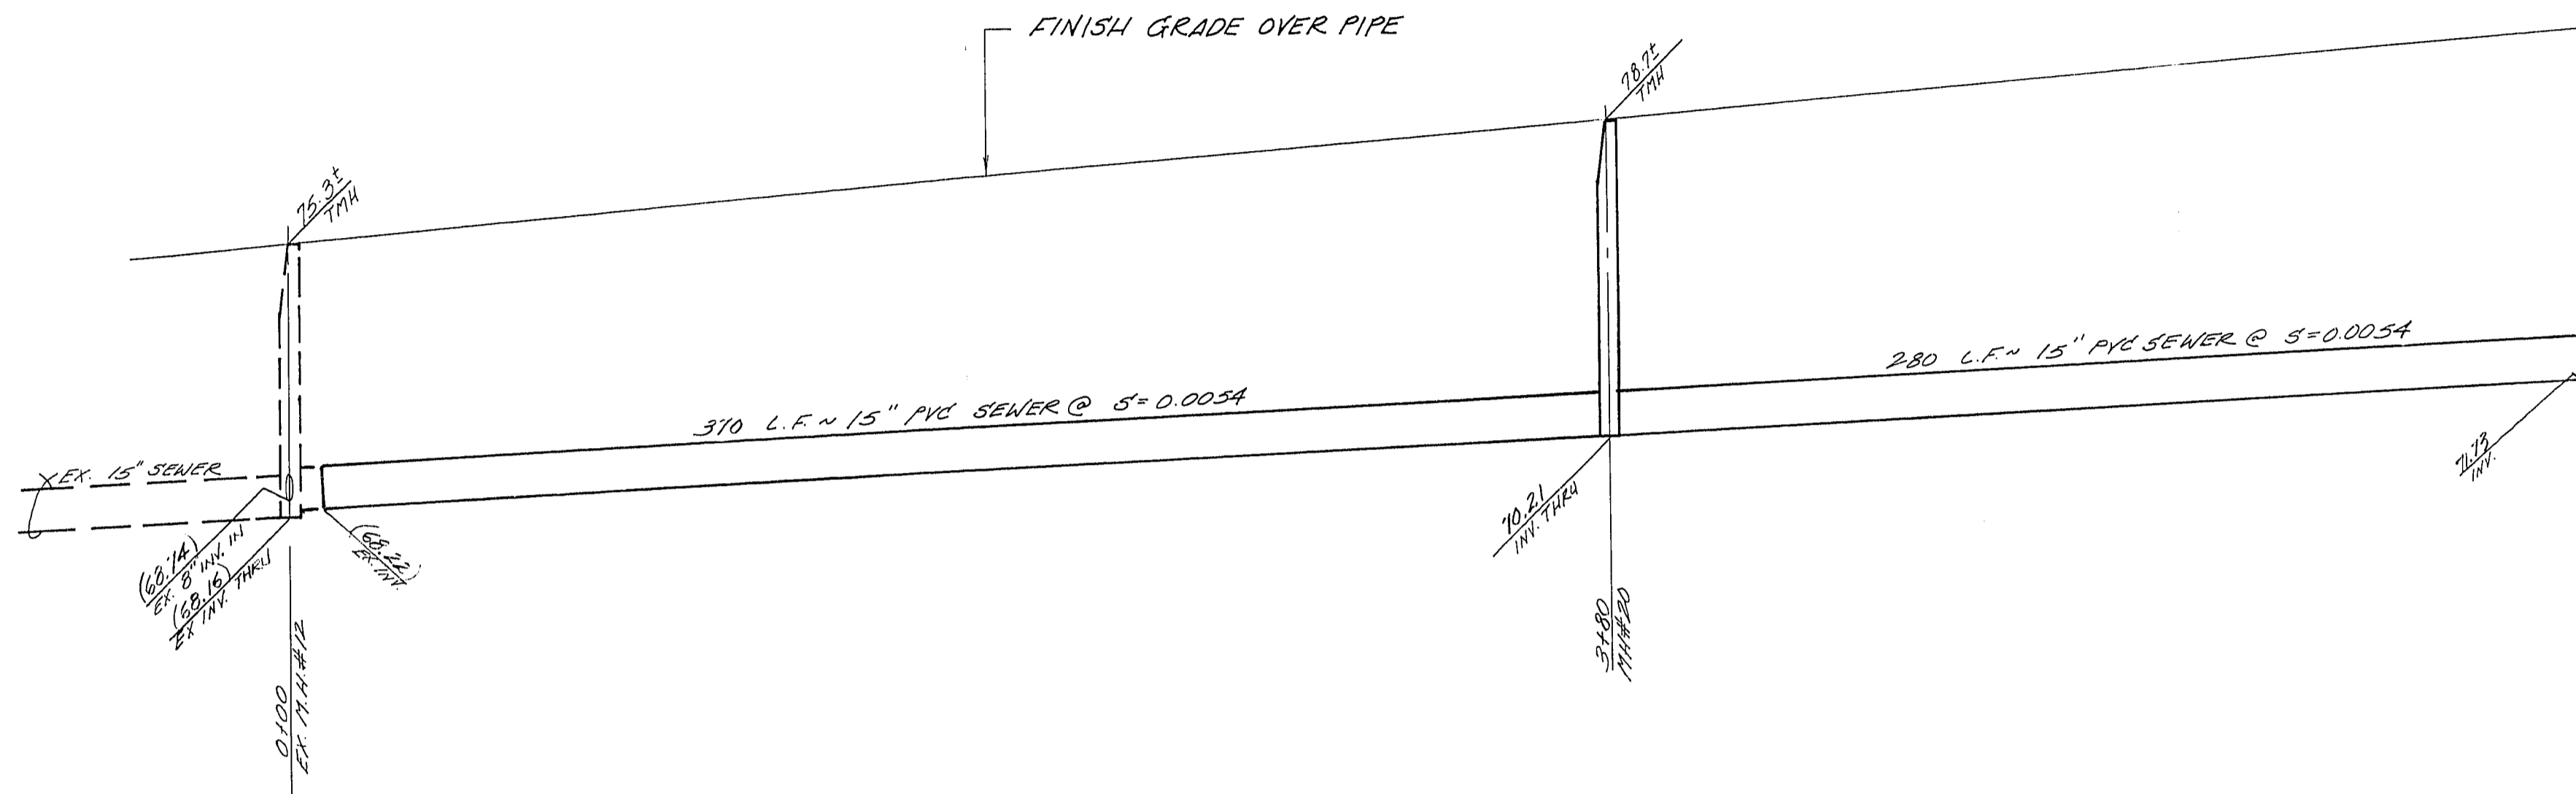


REV	DATE	BY	REVISION

HONVEST CORP.
LAS VEGAS, NEVADA

vtm nevada

CONSULTING ENGINEERS - PLANNERS
2300 PASEO DEL PRADO BUILDING A SUITE 100
LAS VEGAS, NEVADA 89102 PHONE (702) 873-7550

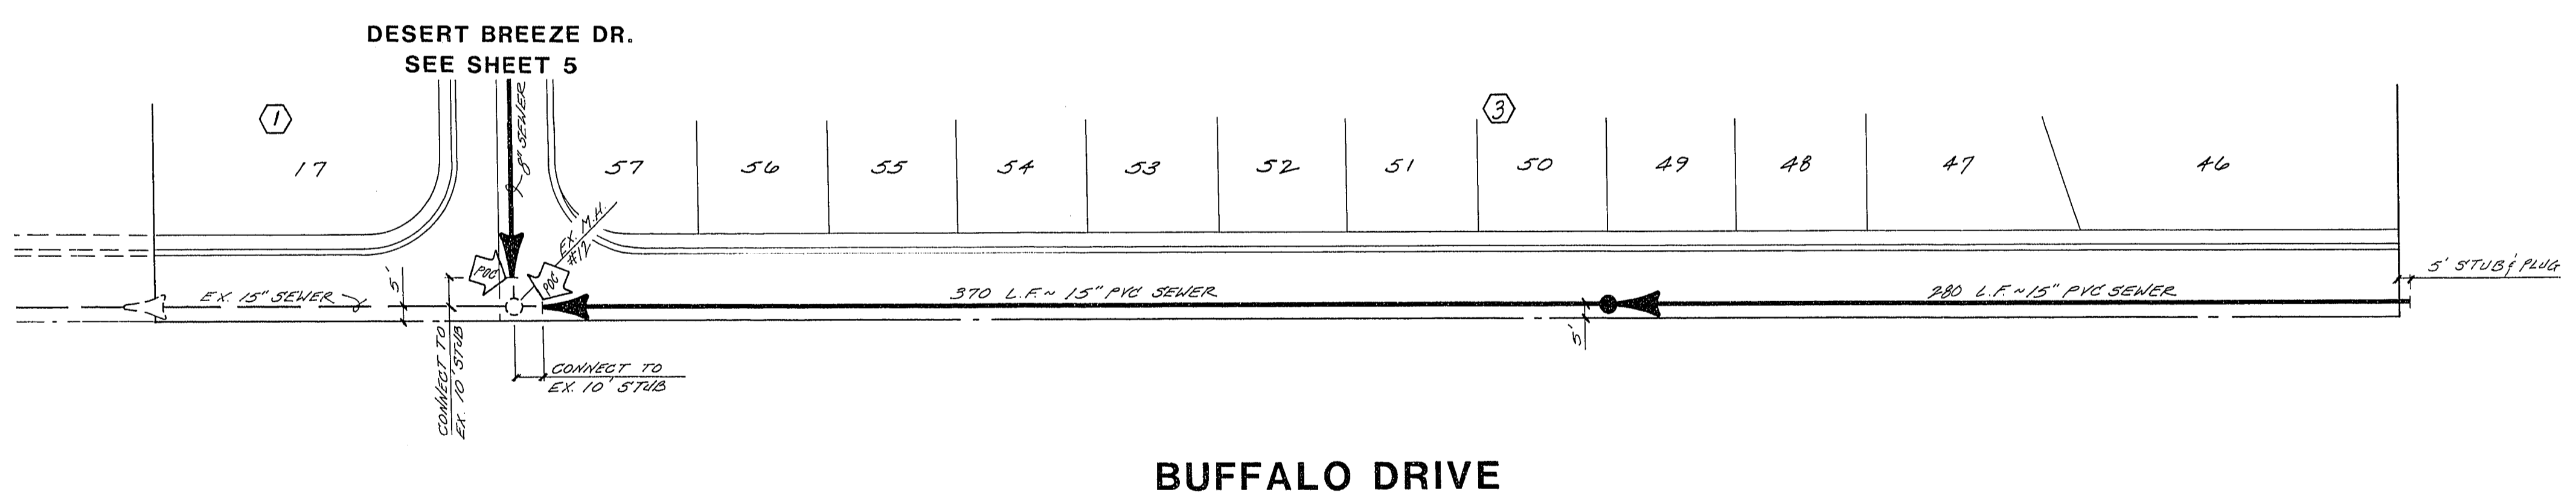

BUFFALO DRIVE

SEWER PLAN & PROFILE

BUFFALO DRIVE

DESERT CREEK - UNIT 2

BENCHMARK
BM = U.S.G.S. Brass Cap
and Conc. stamped S169 Reset 1963
Elev. = 2357.04
Approx. 400' No. Ann Road & 4.0' East of
the East E.P. NB Lane of Oran Gragson Expressway

NO. NO. 3803 2
BY RLM
DATE SEPT. 89
SCALE HOR. 1"=40'
VERT. 1"=4'

SHEET
8
157
OF 8 SHEETS

307 Y-4074-2